


GENERAL NOTES
 1. NO ACTUAL STRIPING IN PARKING AREAS, JUST SHOWN TO DESIGNATE PARKING SPACES.

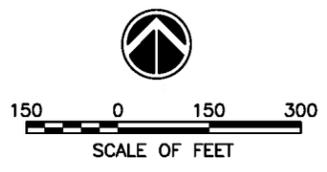

ALWAYS THINK SAFETY

U.S. DEPARTMENT OF THE INTERIOR
 BUREAU OF RECLAMATION
 GOOSE BAY MARINA CONCESSION AREA MODERNIZATION STUDY
 CANYON FERRY FIELD OFFICE, MONTANA
 GOOSE BAY MARINA SITE PLAN
 SITE PLANS

DESIGNED	J.KEHM
DRAWN	J.KEHM
CHECKED	
TECH. APPR.	999
APPROVED	999
BILLINGS, MONTANA	APRIL 2013

OVERALL SITE DEVELOPMENT PLAN
 C1.0


DATE AND TIME PLOTTED
 FILE NAME
 PLOTTED BY
 NOT PLOTTED
 CAD SYSTEM
 CAD FILENAME
 USER/ADMIN

UNITED STATES DEPARTMENT OF INTERIOR
BUREAU OF RECLAMATION

CANYON FERRY UNIT – MONTANA


GOOSE BAY MARINA

GOOSE BAY MARINA CONCESSION AREA
MODERNIZATION STUDY

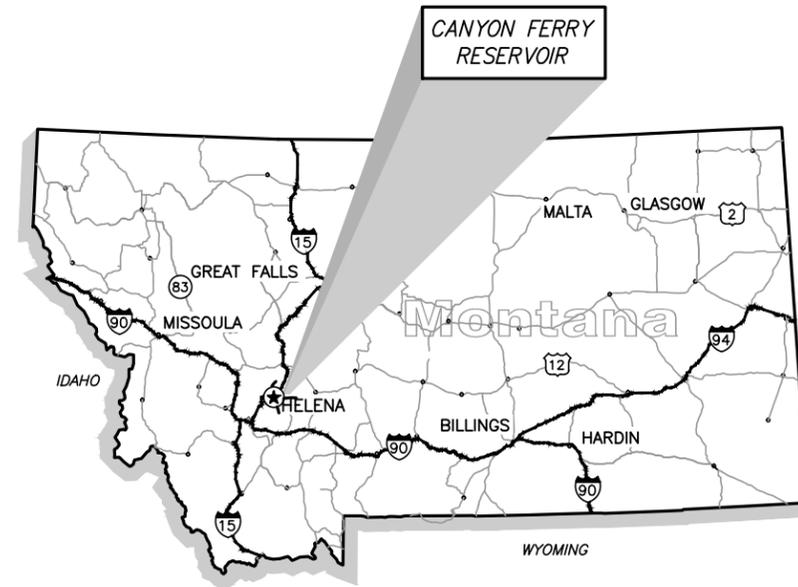

MONTANA STATE VICINITY MAP

SYMBOL	DESCRIPTION	SCALE OF MILES	SCALE OF KILOMETERS
	INTERSTATE HIGHWAY	25 0 25 50	25 0 25 50 75
	U.S. HIGHWAY		
	STATE HIGHWAY		

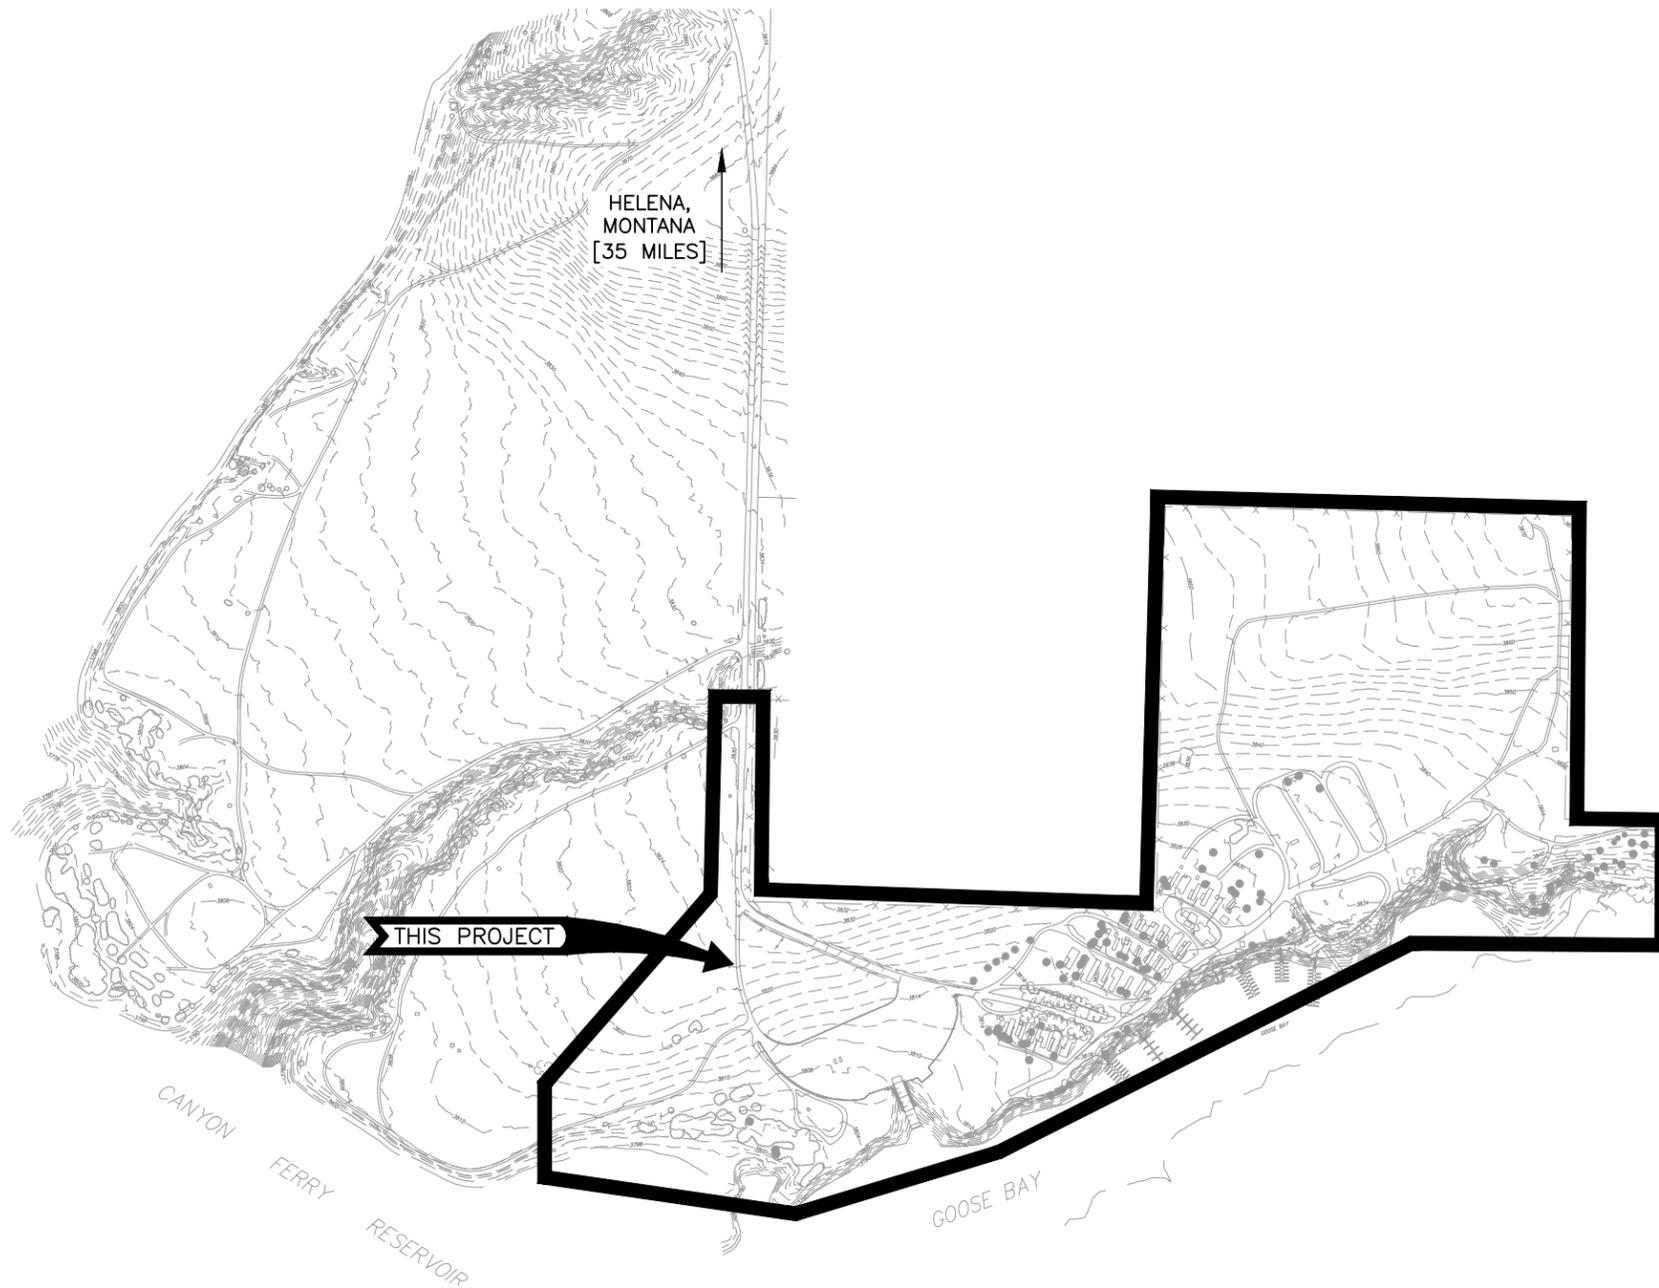

I Have Reviewed the Technical Aspects of These Drawings:

Teams Project Manager Date

CDI Manager Date

Technical Approval:

BOR xxxxxxxxxxxx Date

Approved By: Date

BOR LANDS MANAGER Date



ALWAYS THINK SAFETY


U.S. DEPARTMENT OF THE INTERIOR
BUREAU OF RECLAMATION
PICK-SLOW MISSOURI BASIN PROGRAM
CANYON FERRY UNIT – MONTANA
GOOSE BAY MARINA
TITLE SHEET



DESIGNED	J. KEHM
DRAWN	C.G. LaBERGE
CHECKED	
TECH. APPR.	
APPROVED	
BILLINGS, MONTANA	APRIL 2013


TITLE SHEET
T1.0

295-600-XXX
SHEET X OF XX

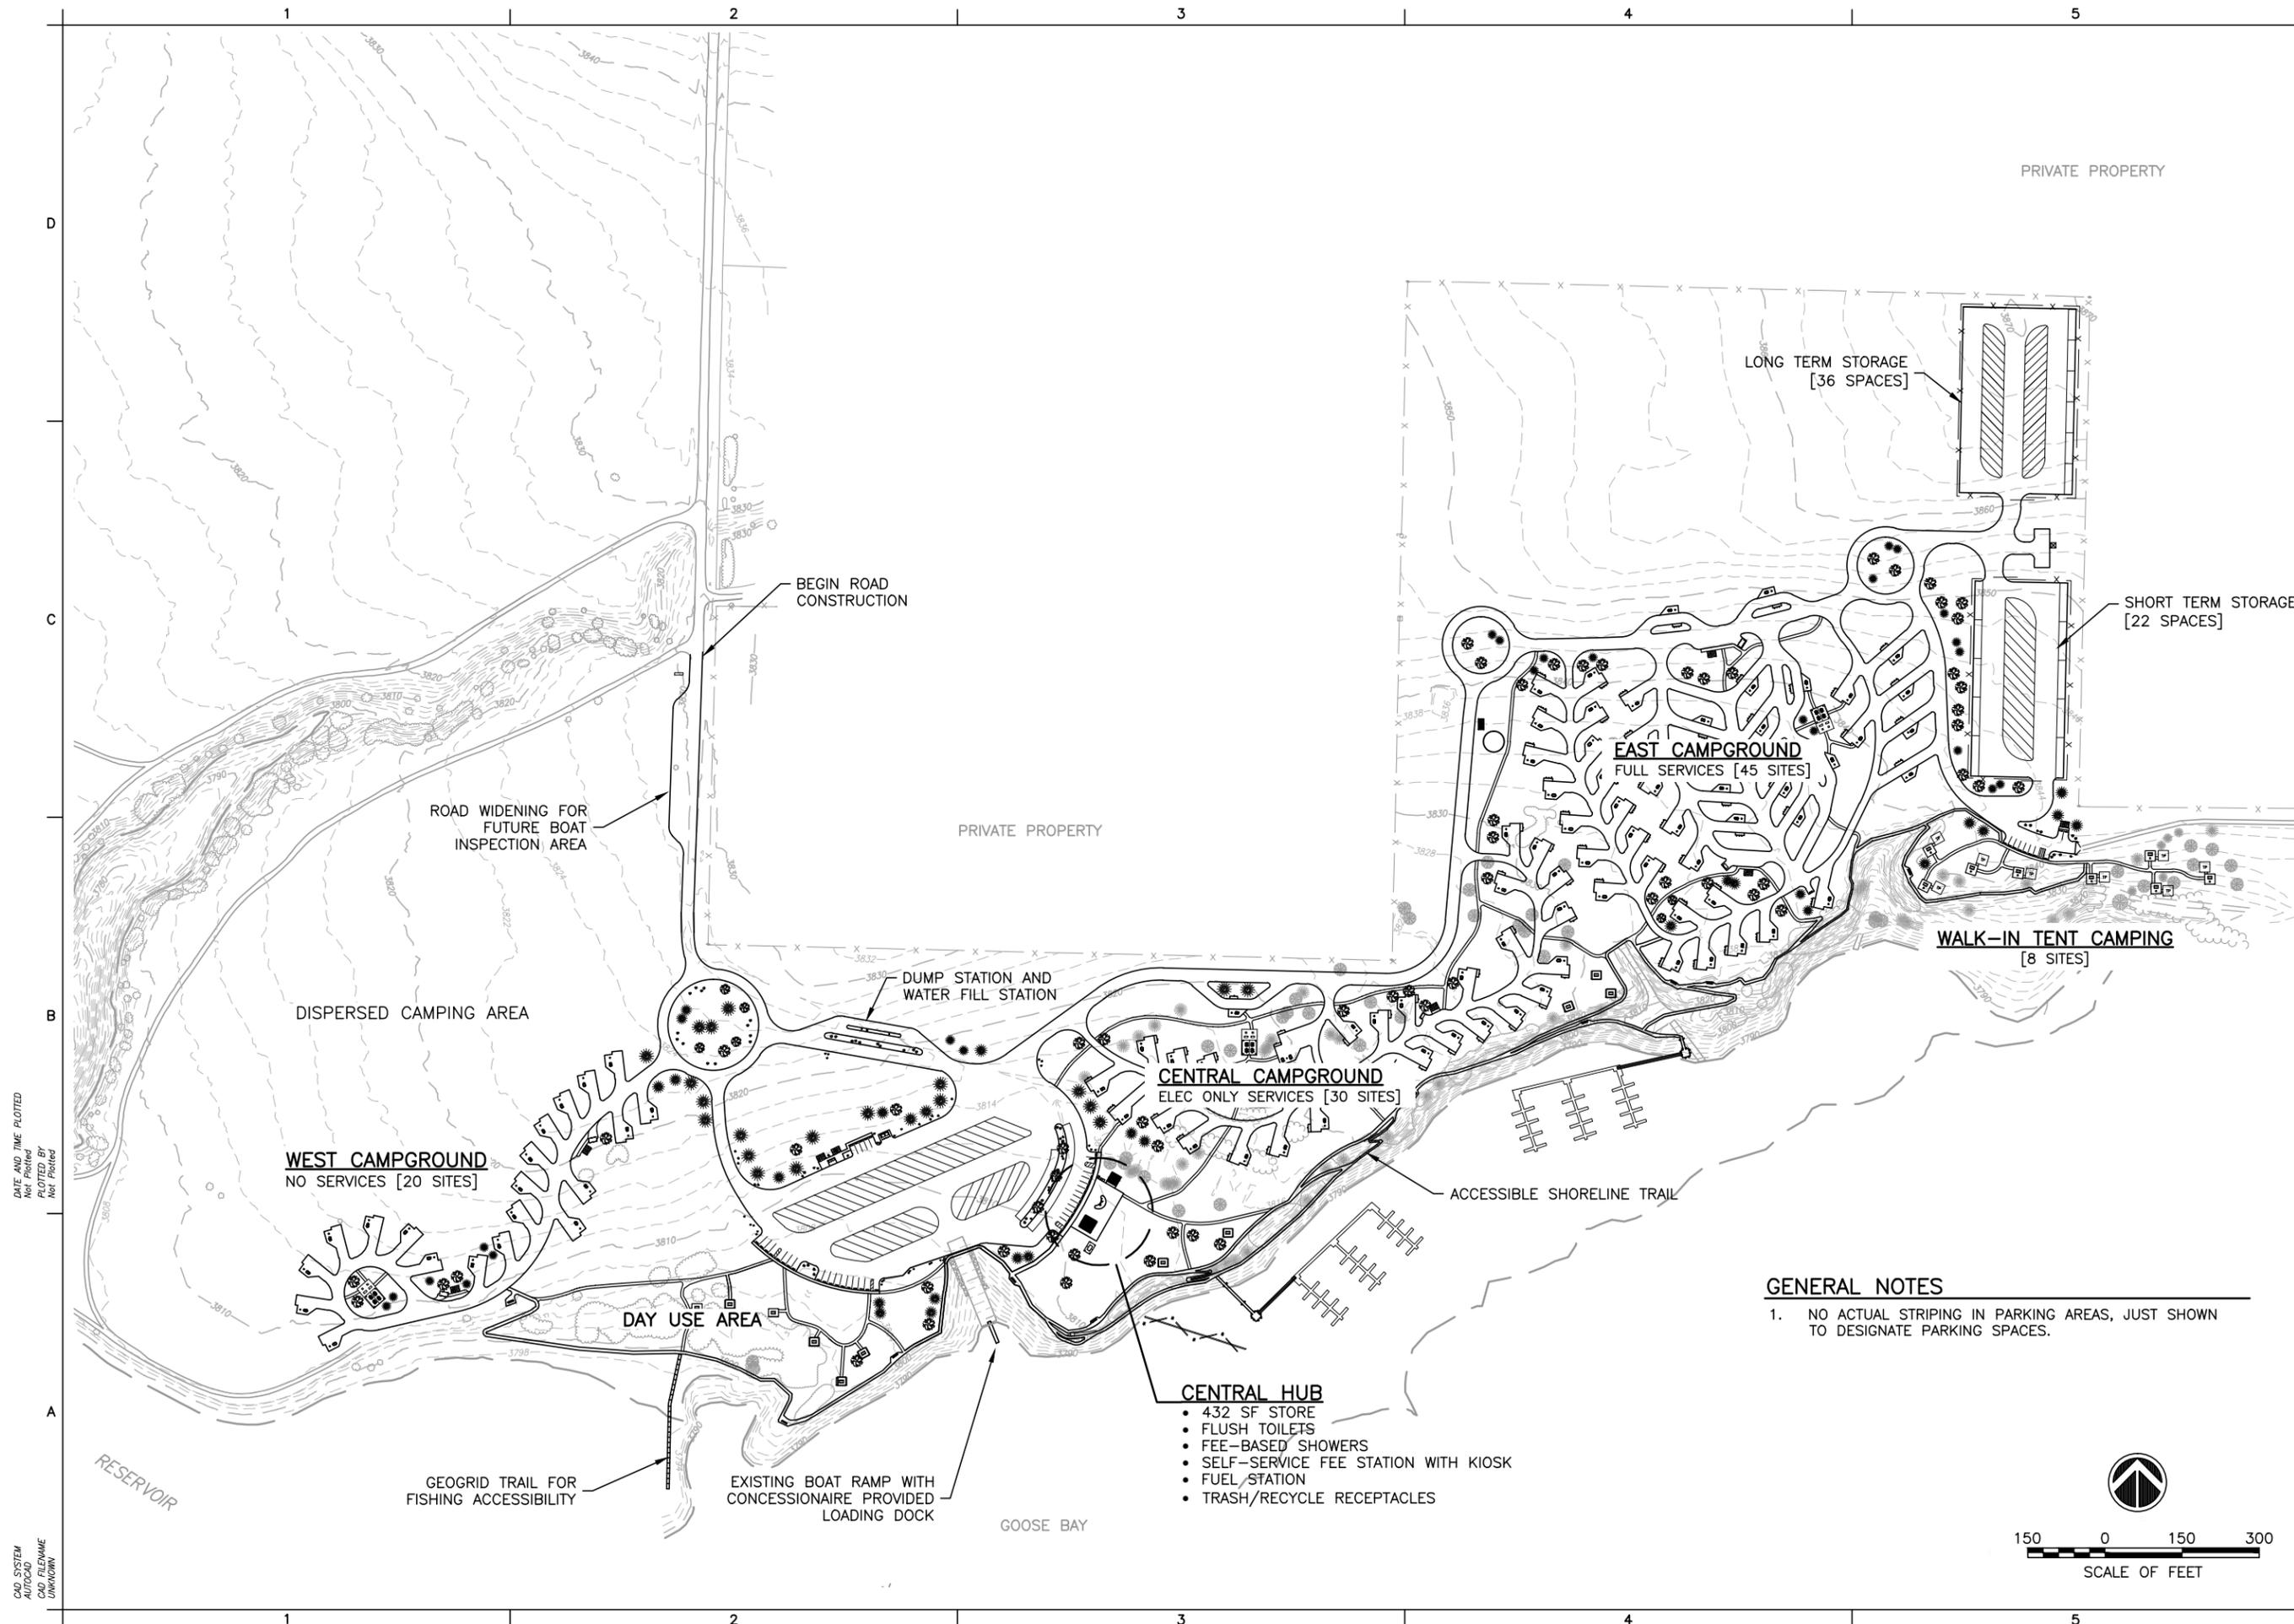

GENERAL NOTES

1. NO ACTUAL STRIPING IN PARKING AREAS, JUST SHOWN TO DESIGNATE PARKING SPACES.

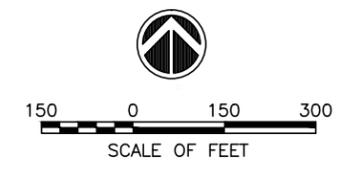

DATE AND TIME PLOTTED
 NOT PLOTTED BY
 CAD SYSTEM
 CAD FILENAME
 UNWANN





ALWAYS THINK SAFETY

U.S. DEPARTMENT OF THE INTERIOR
 BUREAU OF RECLAMATION
GOOSE BAY MARINA CONCESSION AREA MODERNIZATION STUDY
 CANYON FERRY FIELD OFFICE, MONTANA
GOOSE BAY MARINA SITE PLAN
 SITE PLANS

DESIGNED	J.KEHM
DRAWN	J.KEHM
CHECKED	
TECH. APPR.	???
APPROVED	???
BILLINGS, MONTANA	APRIL 2013

OVERALL SITE
DEVELOPMENT PLAN
C1.0

000-600-000
SHEET X OF XX

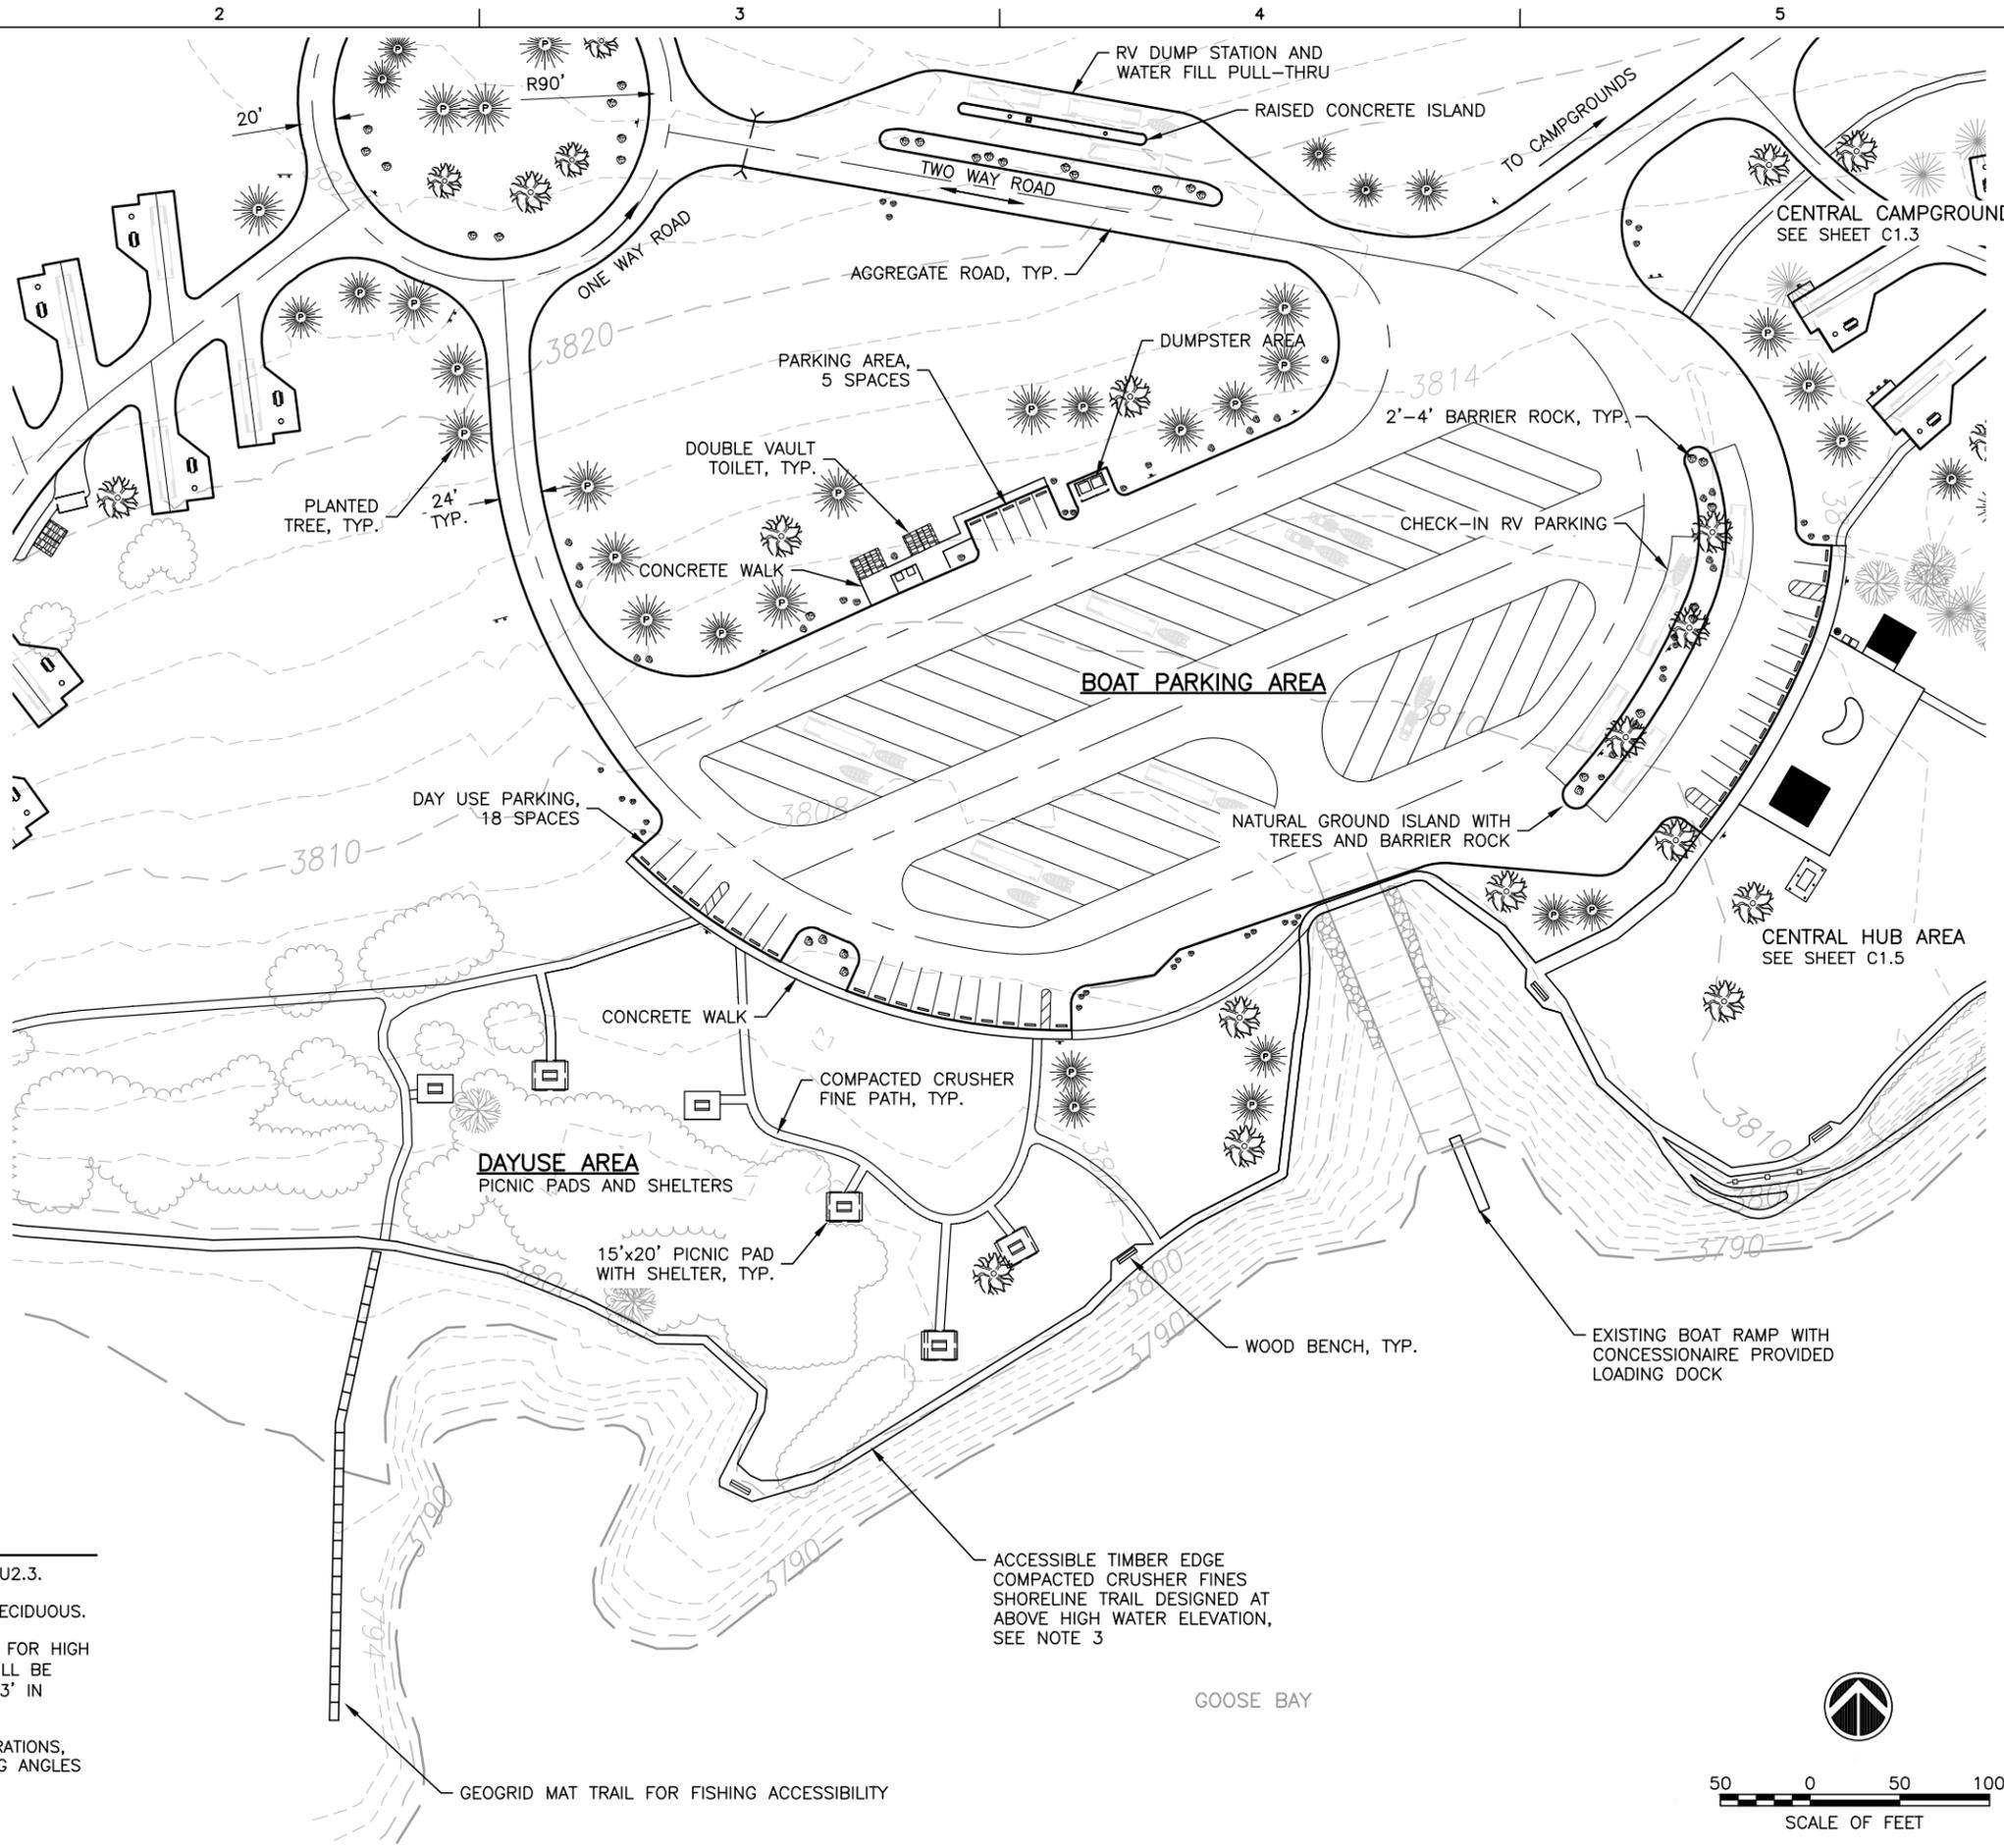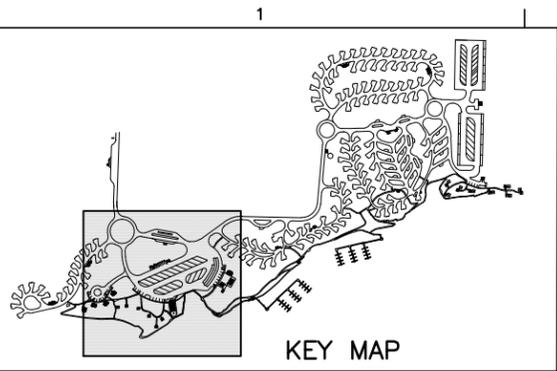

GENERAL NOTES

1. FOR UTILITY SITE PLANS SEE SHEETS U1.0 TO U2.3.
2. PLANTED TREES ARE A MIX OF CONIFER AND DECIDUOUS.
3. SHORELINE TRAIL SHOWN CURRENTLY DESIGNED FOR HIGH WATER ELEVATION OF 3800' [NAVD88]. TRAIL WILL BE ADJUSTED TO HIGH WATER ELEVATION OF 3805.3' IN NEXT SUBMITTAL TO MEET NGVD29 SURVEY.
4. NO ACTUAL STRIPING IN ALL PARKING CONFIGURATIONS, JUST SHOWN TO INDICATE SPACES AND PARKING ANGLES


DATE AND TIME PLOTTED
 DATE AND TIME PLOTTED BY
 NOT PLOTTED
 CAD SYSTEM
 CAD FILENAME
 UNNOWN



ALWAYS THINK SAFETY


U.S. DEPARTMENT OF THE INTERIOR
 BUREAU OF RECLAMATION
GOOSE BAY MARINA CONCESSION AREA MODERNIZATION STUDY
 CANYON FERRY FIELD OFFICE, MONTANA
GOOSE BAY MARINA SITE PLAN
 SITE PLANS

DESIGNED	J. KEHM, A. BUENO
DRAWN	J. KEHM
CHECKED	
TECH. APPR.	???
APPROVED	???
BILLINGS, MONTANA	APRIL 2013

 


DAY USE AREA
SITE PLAN
C1.2

000-600-000
SHEET X OF XX

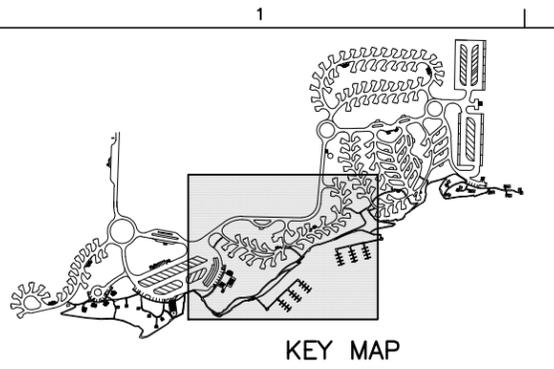

PRIVATE PROPERTY

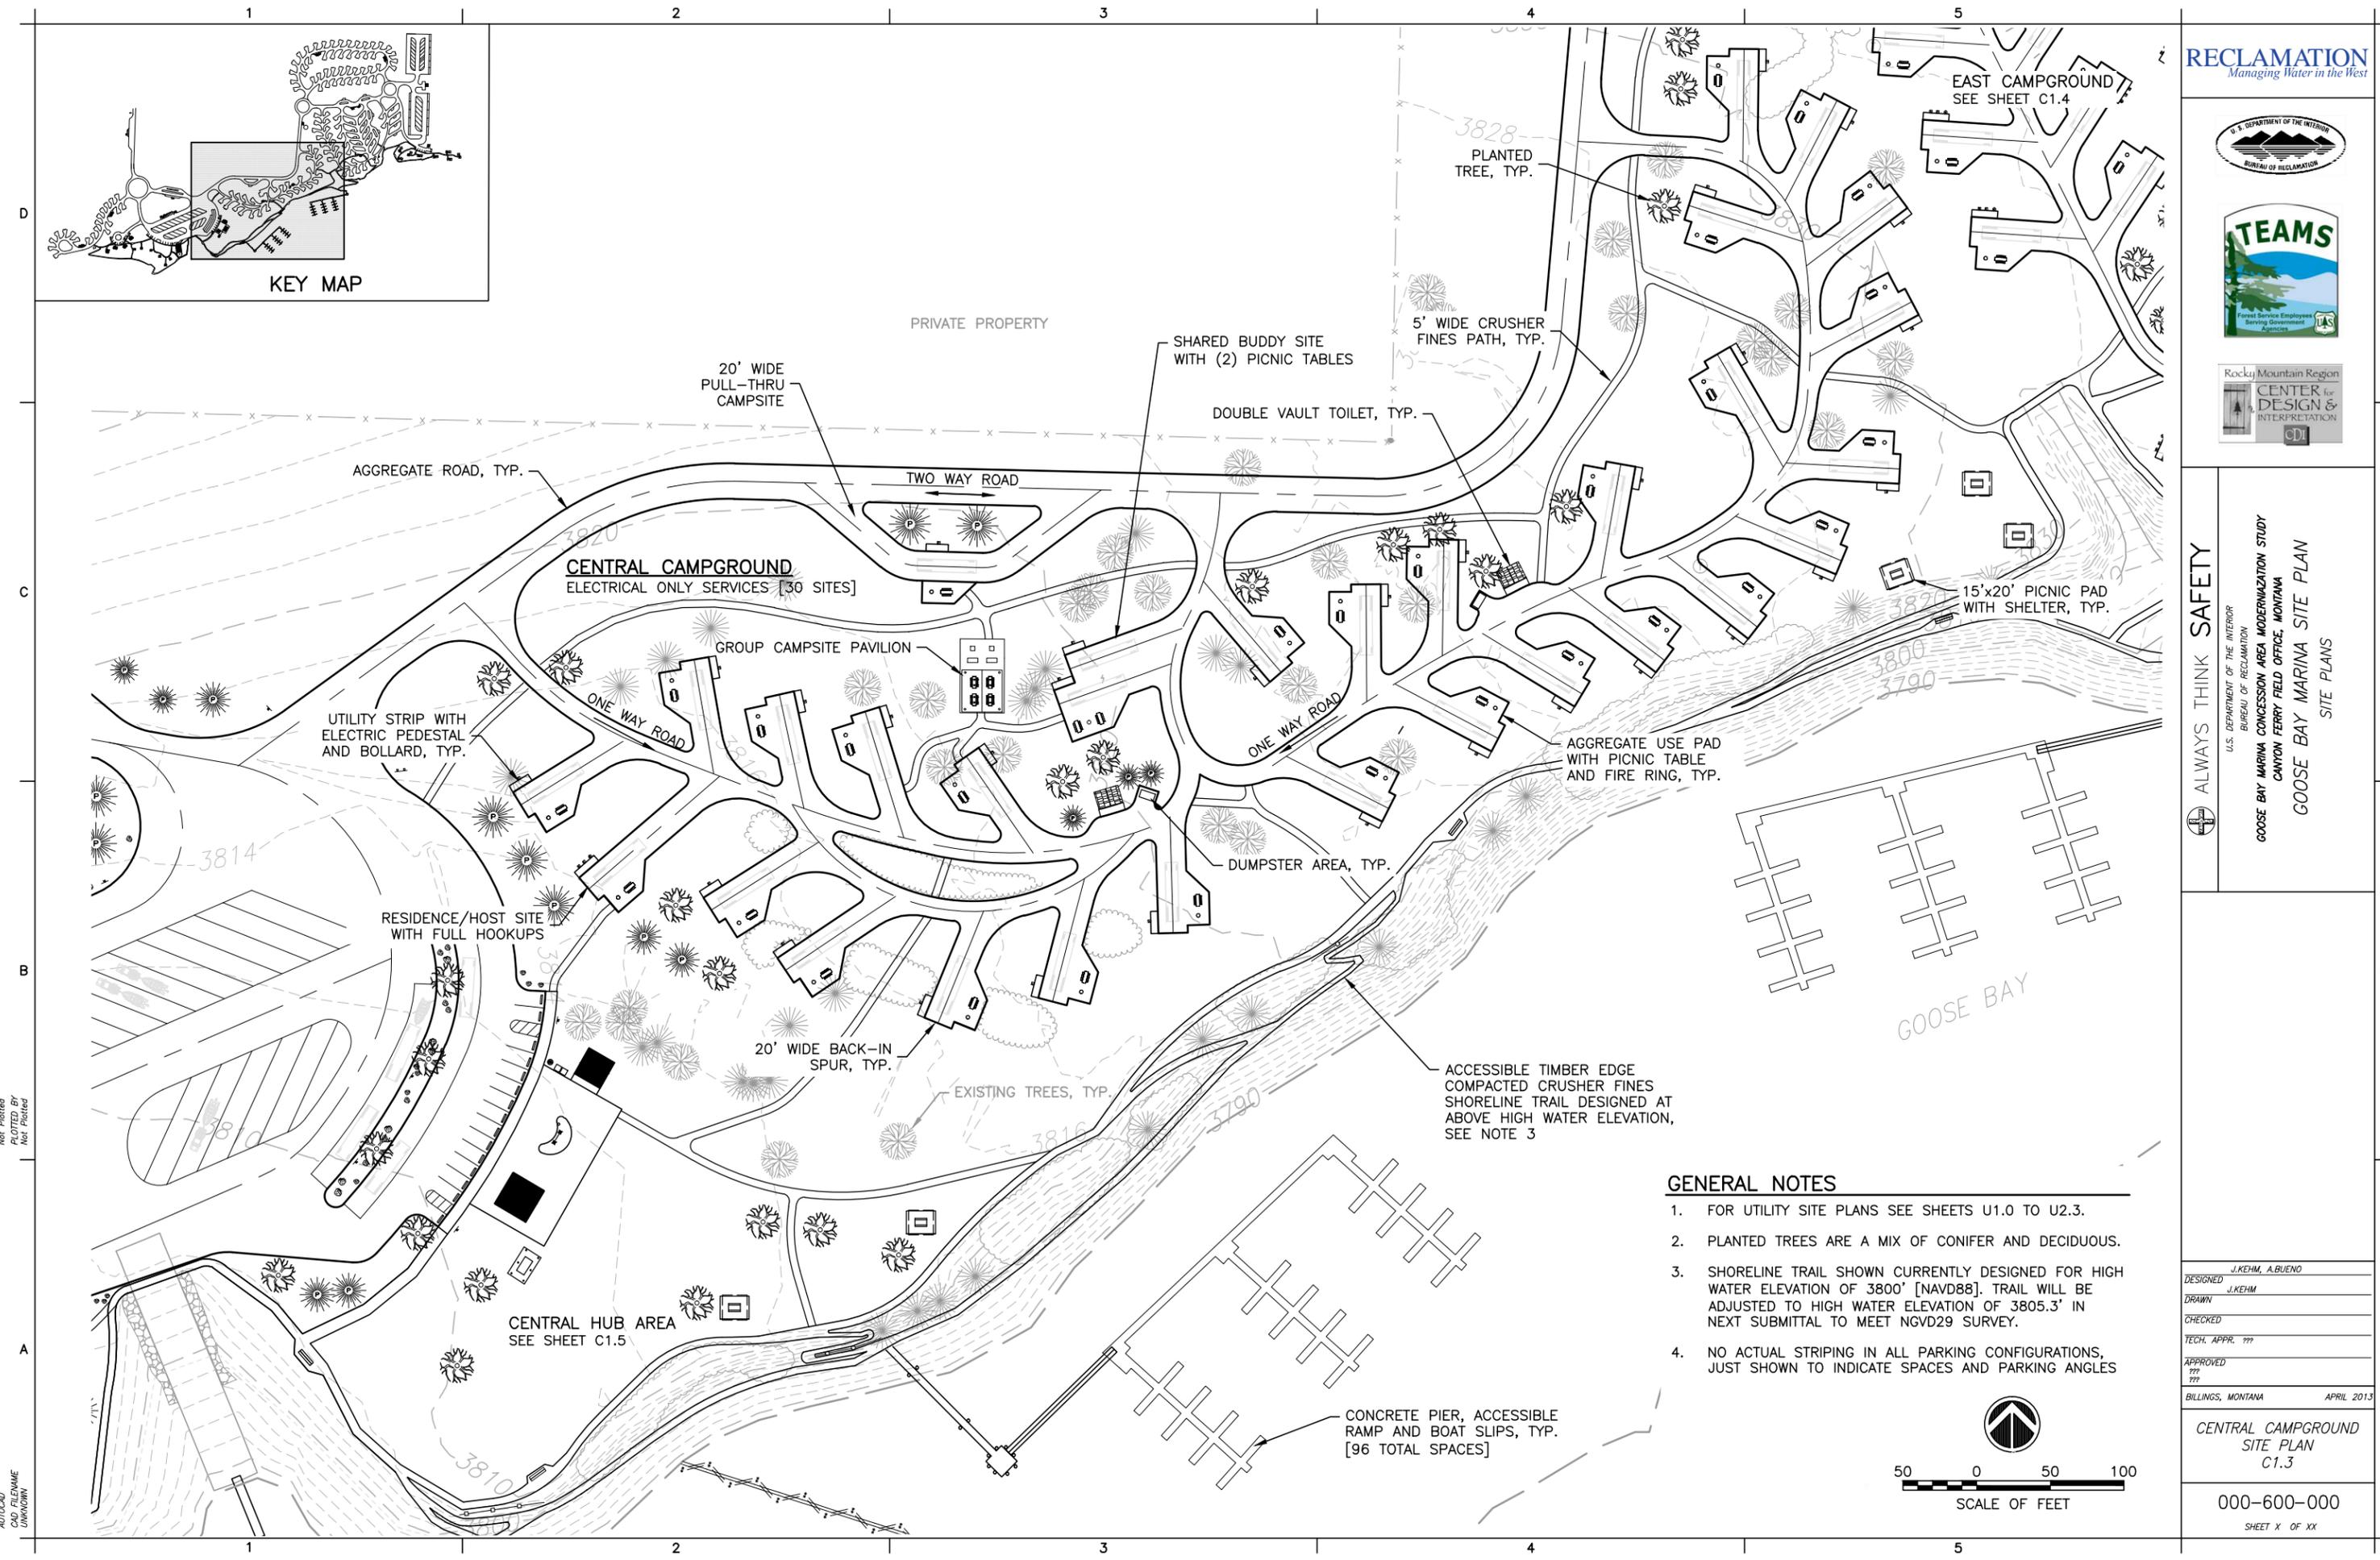

GENERAL NOTES

1. FOR UTILITY SITE PLANS SEE SHEETS U1.0 TO U2.3.
2. PLANTED TREES ARE A MIX OF CONIFER AND DECIDUOUS.
3. SHORELINE TRAIL SHOWN CURRENTLY DESIGNED FOR HIGH WATER ELEVATION OF 3800' [NAVD88]. TRAIL WILL BE ADJUSTED TO HIGH WATER ELEVATION OF 3805.3' IN NEXT SUBMITTAL TO MEET NGVD29 SURVEY.
4. NO ACTUAL STRIPING IN ALL PARKING CONFIGURATIONS, JUST SHOWN TO INDICATE SPACES AND PARKING ANGLES



DATE AND TIME PLOTTED
 DATE AND TIME PLOTTED BY
 PLOTTED BY
 Not Ploited

CAD SYSTEM
 CAD FILENAME
 UN/AN/OWN





ALWAYS THINK SAFETY

U.S. DEPARTMENT OF THE INTERIOR
 BUREAU OF RECLAMATION
 GOOSE BAY MARINA CONCESSION AREA MODERNIZATION STUDY
 CANYON FERRY FIELD OFFICE, MONTANA
 GOOSE BAY MARINA SITE PLAN
 SITE PLANS

DESIGNED	J. KEHM, A. BUENO
DRAWN	J. KEHM
CHECKED	
TECH. APPR.	???
APPROVED	???
BILLINGS, MONTANA	APRIL 2013

CENTRAL CAMPGROUND
 SITE PLAN
 C1.3

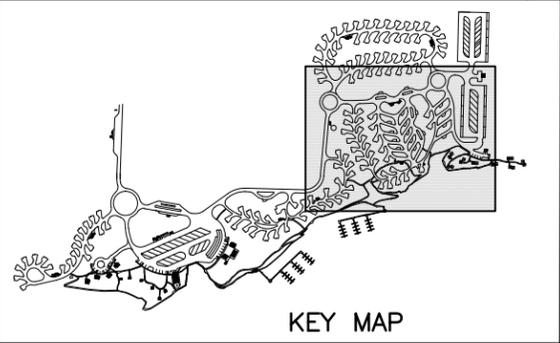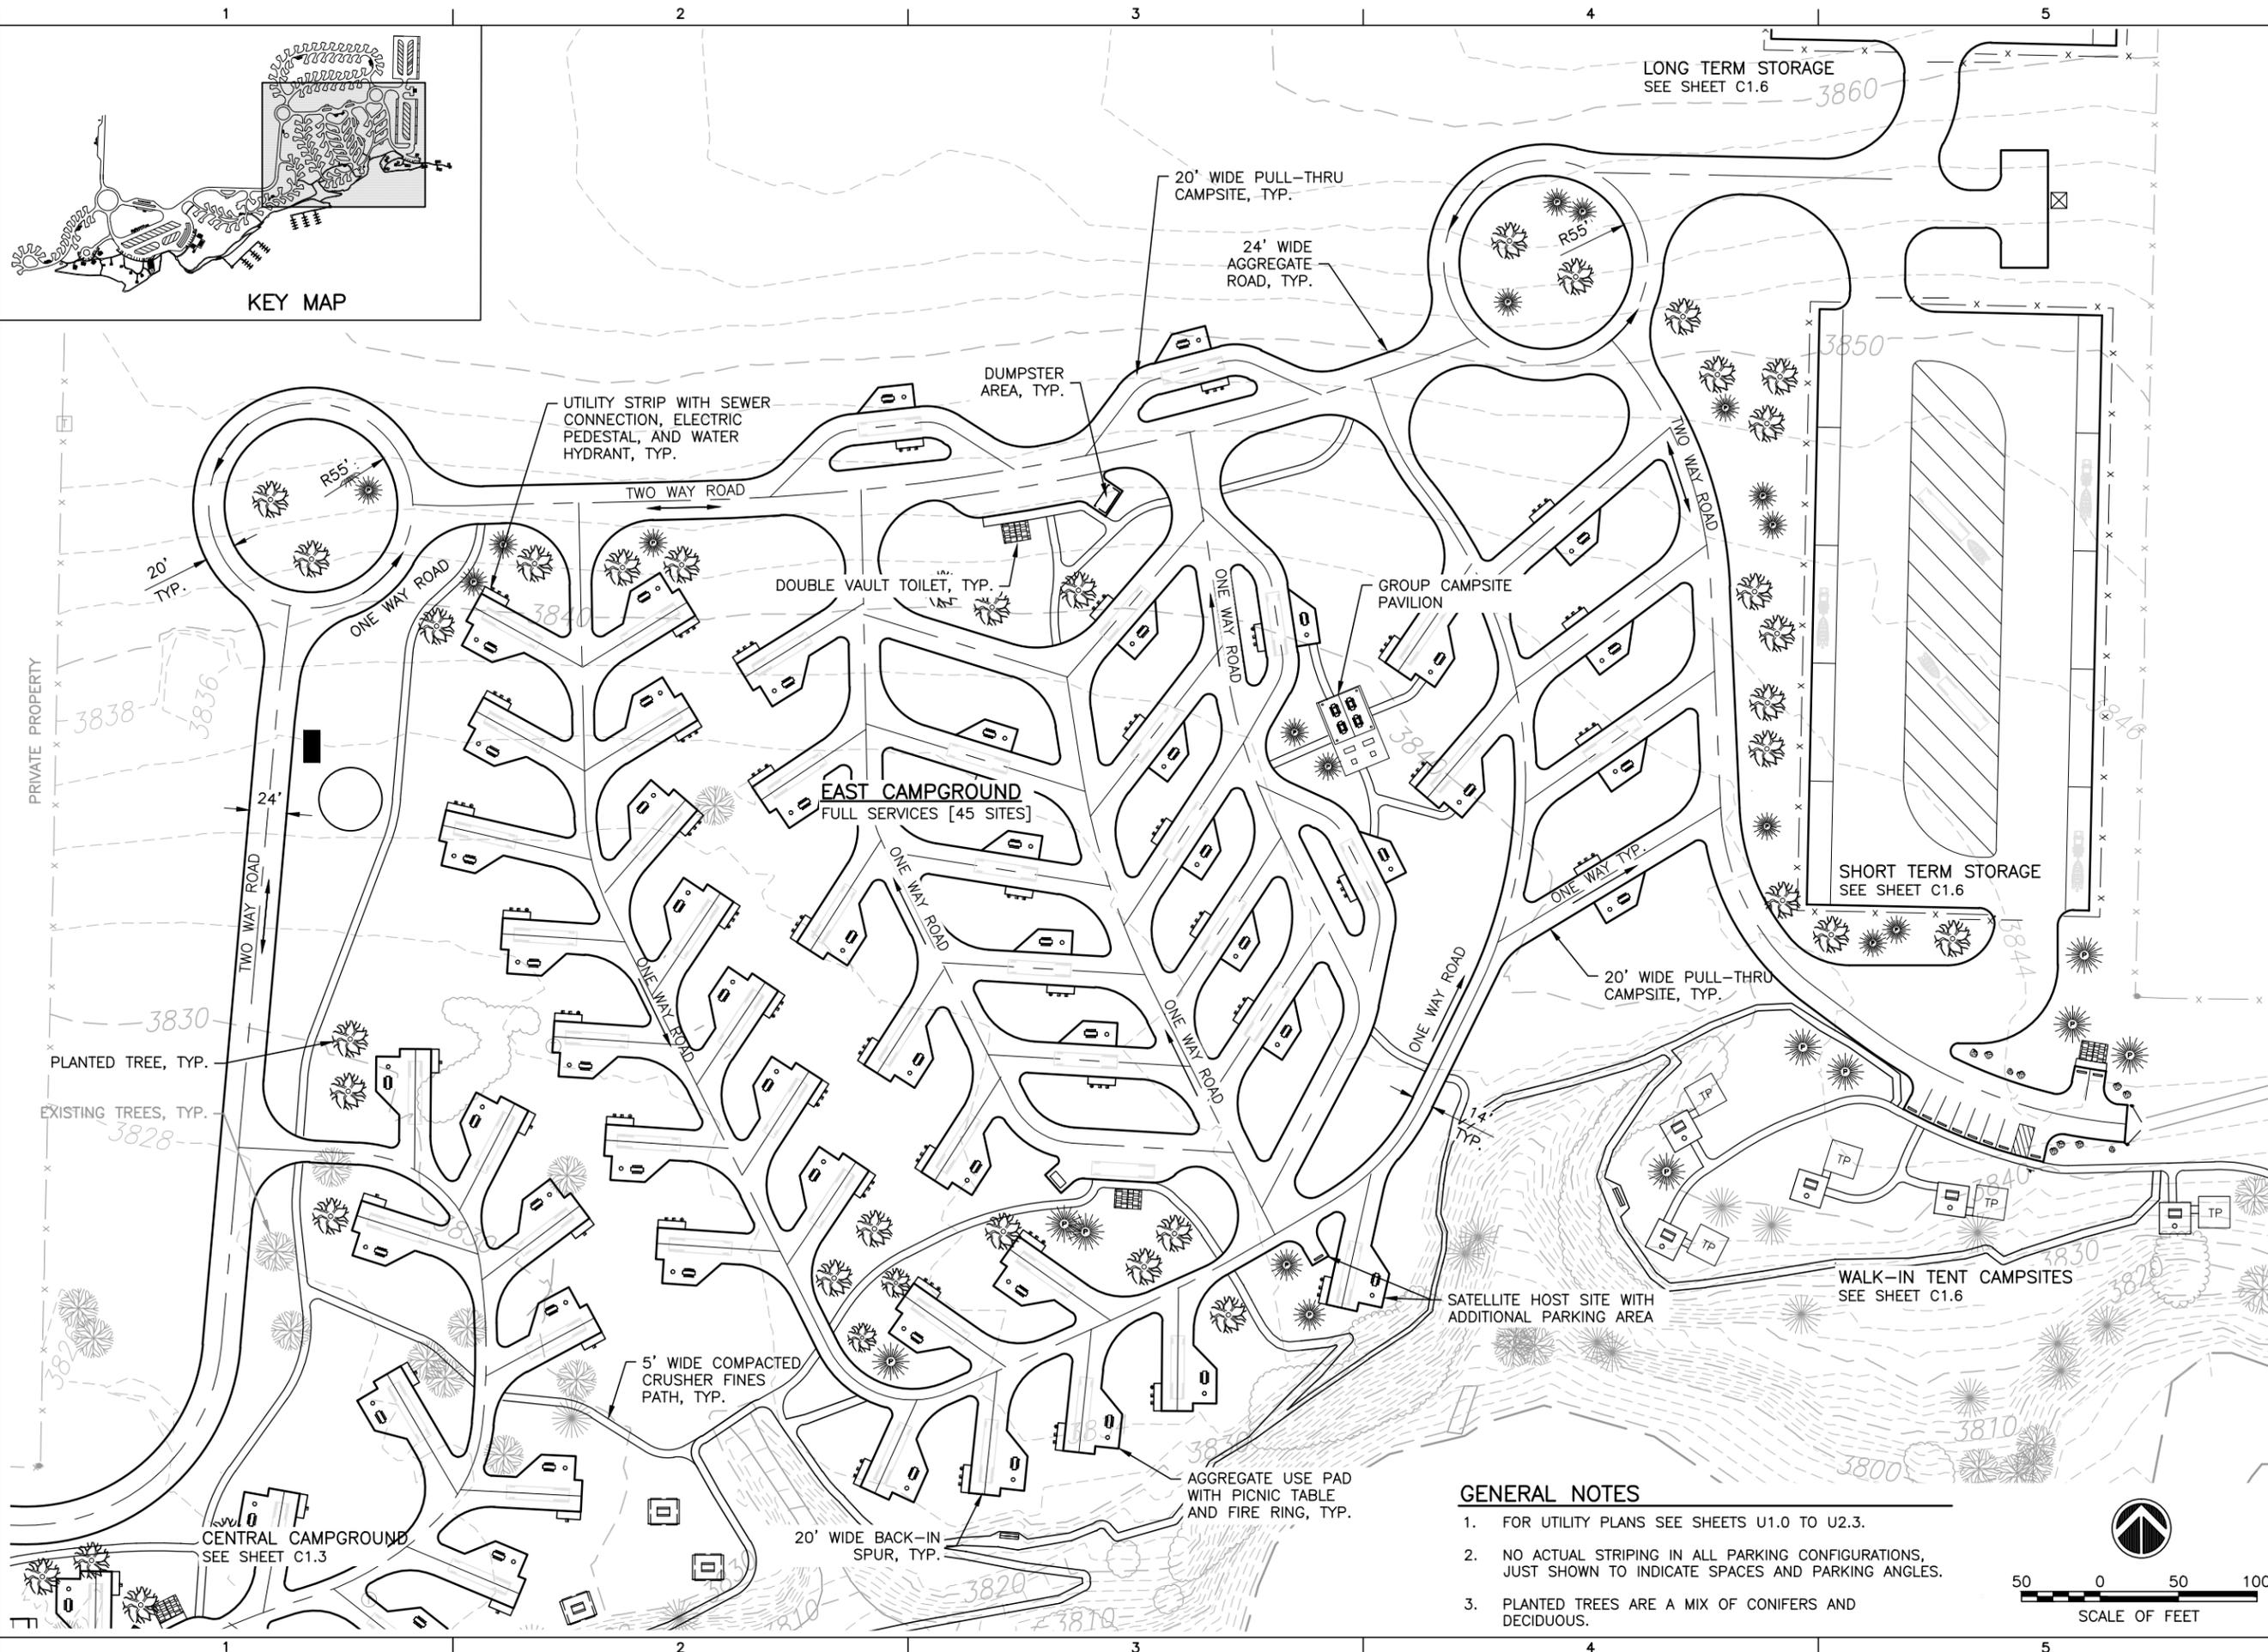

GENERAL NOTES

1. FOR UTILITY PLANS SEE SHEETS U1.0 TO U2.3.
2. NO ACTUAL STRIPING IN ALL PARKING CONFIGURATIONS, JUST SHOWN TO INDICATE SPACES AND PARKING ANGLES.
3. PLANTED TREES ARE A MIX OF CONIFERS AND DECIDUOUS.



DATE AND TIME PLOTTED
 AND PLOTTED BY
 NOT PLOTTED
 CAD SYSTEM
 CAD FILENAME
 UNNOWN




ALWAYS THINK SAFETY

U.S. DEPARTMENT OF THE INTERIOR
 BUREAU OF RECLAMATION
 GOOSE BAY MARINA CONCESSION AREA MODERNIZATION STUDY
 CANYON FERRY FIELD OFFICE, MONTANA
 GOOSE BAY MARINA SITE PLAN
 SITE PLANS

DESIGNED	J. KEHM
DRAWN	J. KEHM
CHECKED	
TECH. APPR.	???
APPROVED	???
BILLINGS, MONTANA	APRIL 2013

EAST CAMPGROUND
SITE PLAN
C1.4


000-600-000
SHEET X OF XX

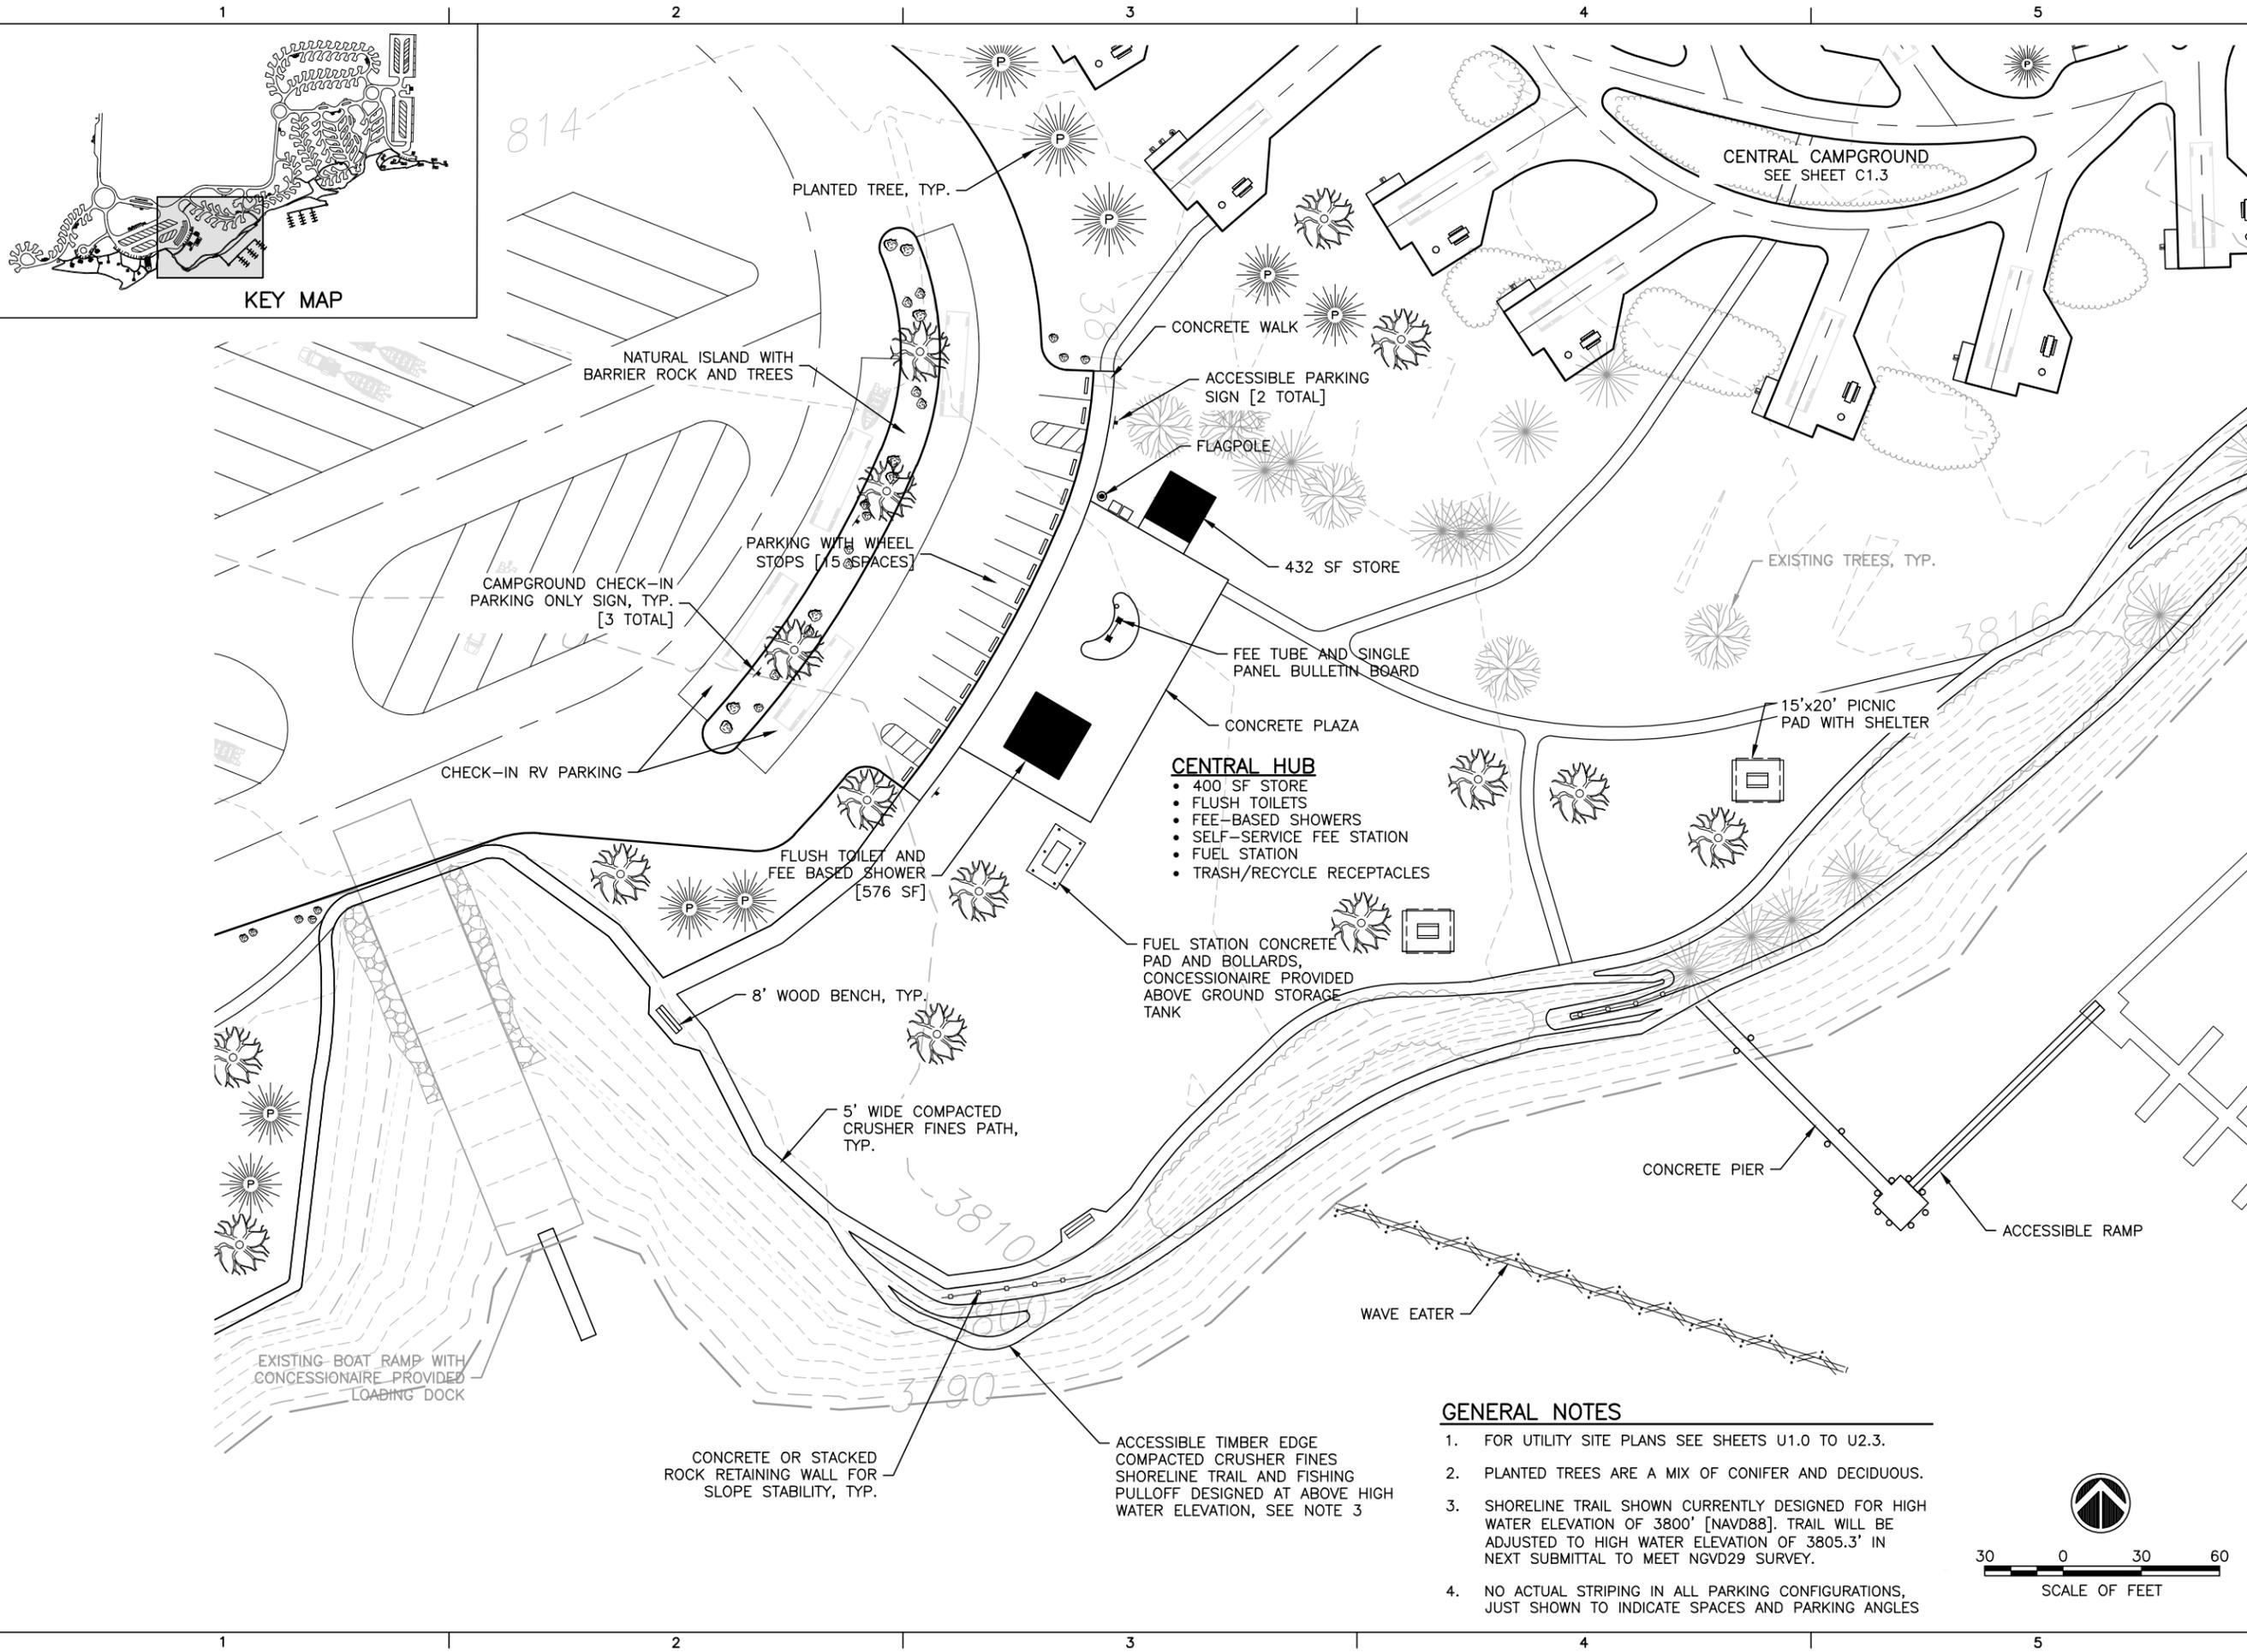

DATE AND TIME PLOTTED:
 DATE AND TIME PLOTTED BY:
 CAD SYSTEM:
 CAD FILENAME:
 UNKNOW

GENERAL NOTES

- FOR UTILITY SITE PLANS SEE SHEETS U1.0 TO U2.3.
- PLANTED TREES ARE A MIX OF CONIFER AND DECIDUOUS.
- SHORELINE TRAIL SHOWN CURRENTLY DESIGNED FOR HIGH WATER ELEVATION OF 3800' [NAVD88]. TRAIL WILL BE ADJUSTED TO HIGH WATER ELEVATION OF 3805.3' IN NEXT SUBMITTAL TO MEET NGVD29 SURVEY.
- NO ACTUAL STRIPING IN ALL PARKING CONFIGURATIONS, JUST SHOWN TO INDICATE SPACES AND PARKING ANGLES

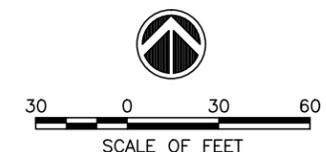

RECLAMATION
Managing Water in the West

U.S. DEPARTMENT OF THE INTERIOR
BUREAU OF RECLAMATION

Forest Service Employees
Saving Government
Agencies

Rocky Mountain Region
CENTER for
DESIGN &
INTERPRETATION

ALWAYS THINK SAFETY

U.S. DEPARTMENT OF THE INTERIOR
BUREAU OF RECLAMATION




GOOSE BAY MARINA CONCESSION AREA MODERNIZATION STUDY
CANYON FERRY FIELD OFFICE, MONTANA

GOOSE BAY MARINA SITE PLAN
SITE PLANS


DESIGNED: J. KEHM
 DRAWN: J. KEHM
 CHECKED:
 TECH. APPR.: ???
 APPROVED: ???
 BILLINGS, MONTANA APRIL 2013

CENTRAL HUB SERVICES
SITE PLAN
C1.5

000-600-000
SHEET X OF XX

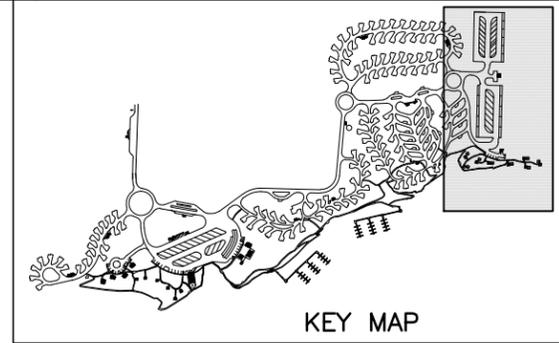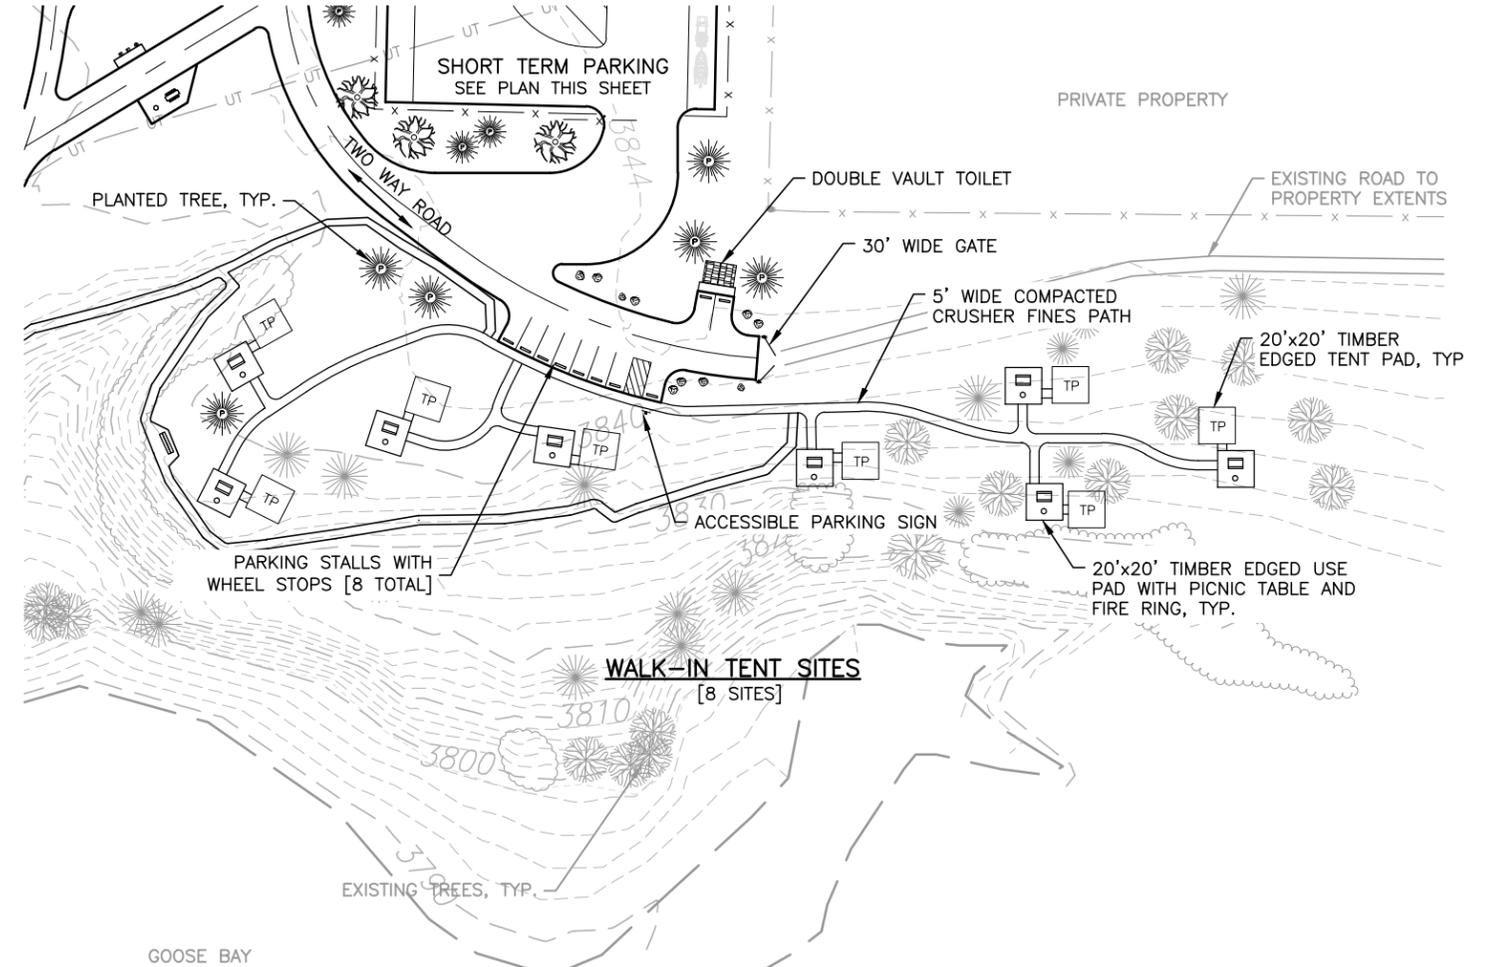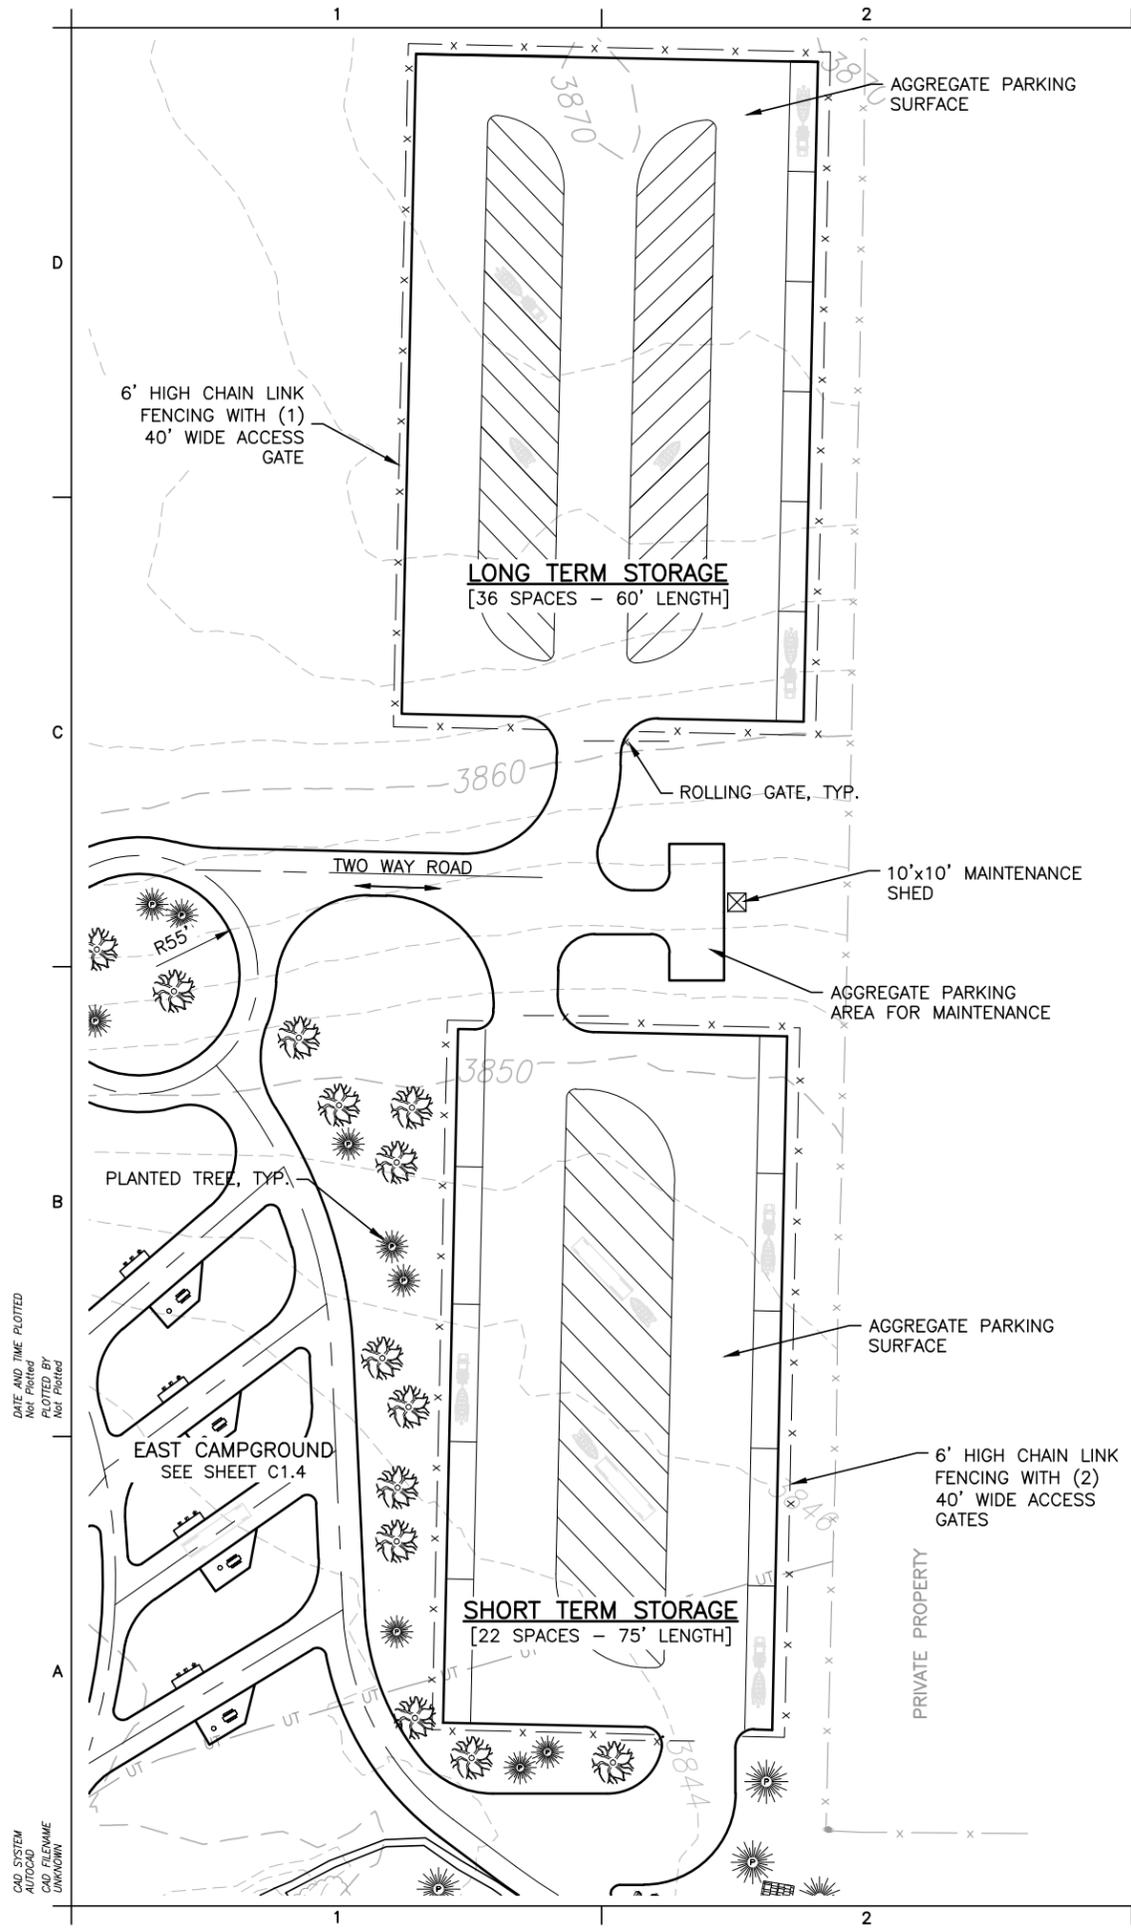

- GENERAL NOTES**
- FOR UTILITY PLANS SEE SHEETS U1.0 TO U2.3.
 - NO ACTUAL STRIPING IN ALL PARKING CONFIGURATIONS, JUST SHOWN TO INDICATE SPACES AND PARKING ANGLES.
 - PLANTED TREES ARE A MIX OF CONIFERS AND DECIDUOUS.

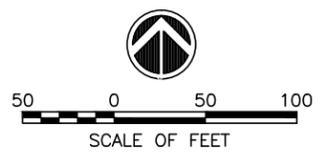

ALWAYS THINK SAFETY

U.S. DEPARTMENT OF THE INTERIOR
BUREAU OF RECLAMATION
GOOSE BAY MARINA CONCESSION AREA MODERNIZATION STUDY
CANYON FERRY FIELD OFFICE, MONTANA
GOOSE BAY MARINA SITE PLAN
SITE PLANS

DESIGNED	J. KEHM
DRAWN	J. KEHM
CHECKED	
TECH. APPR.	???
APPROVED	???
BILLINGS, MONTANA	APRIL 2013

BOAT STORAGE AREAS & WALK-IN TENT SITES
PLAN
C1.6