


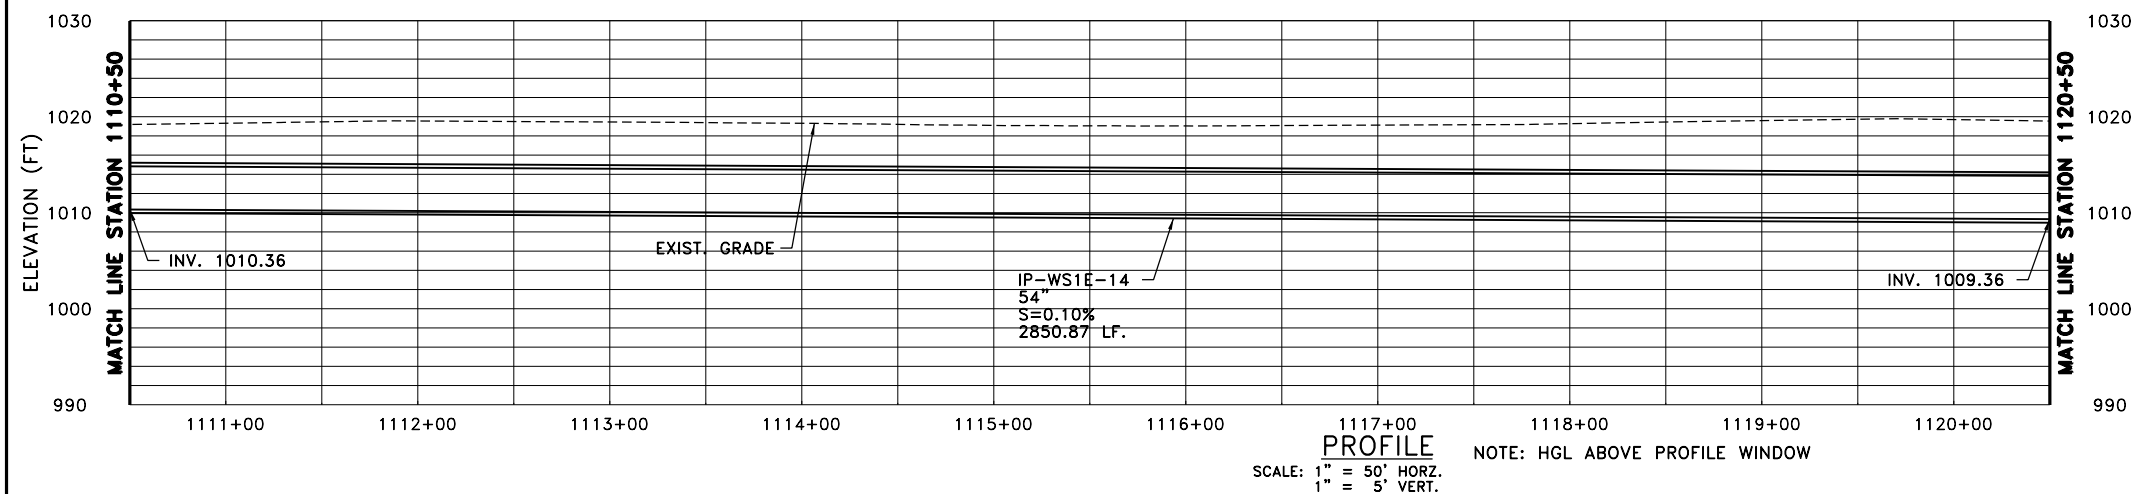
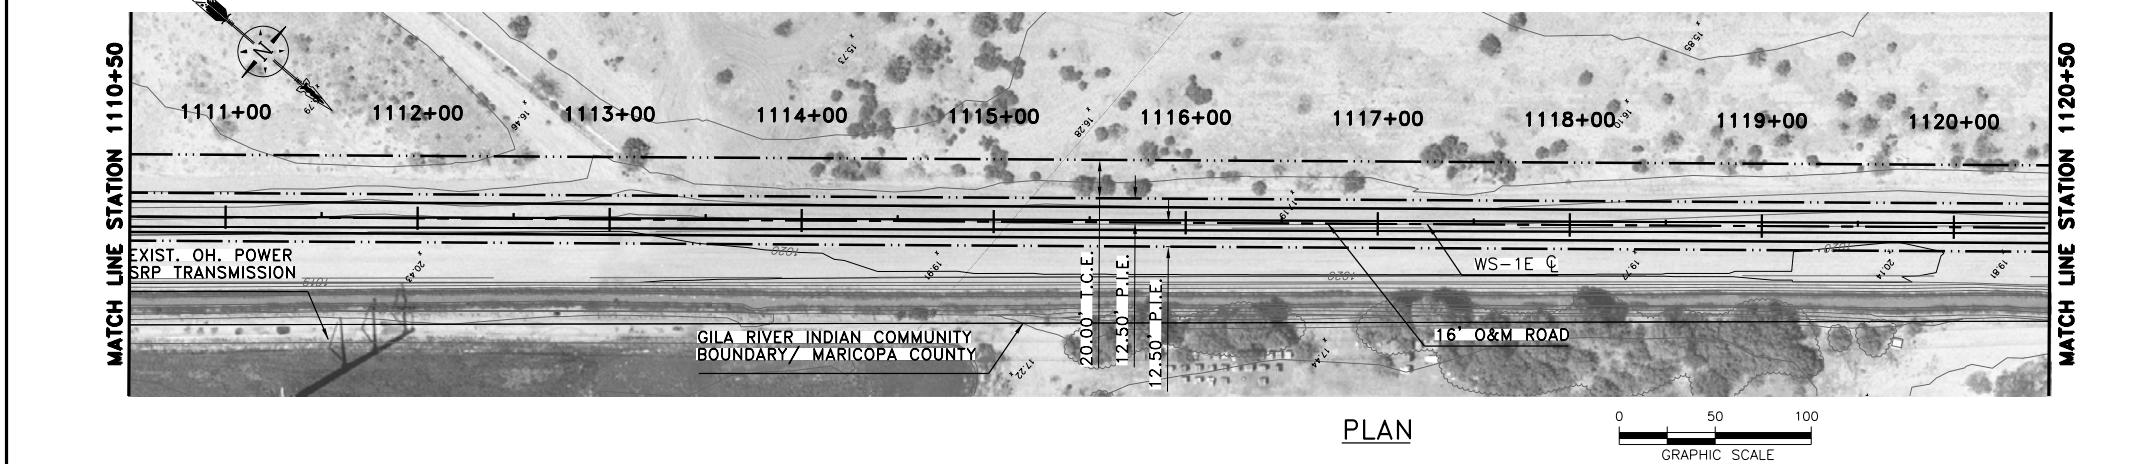
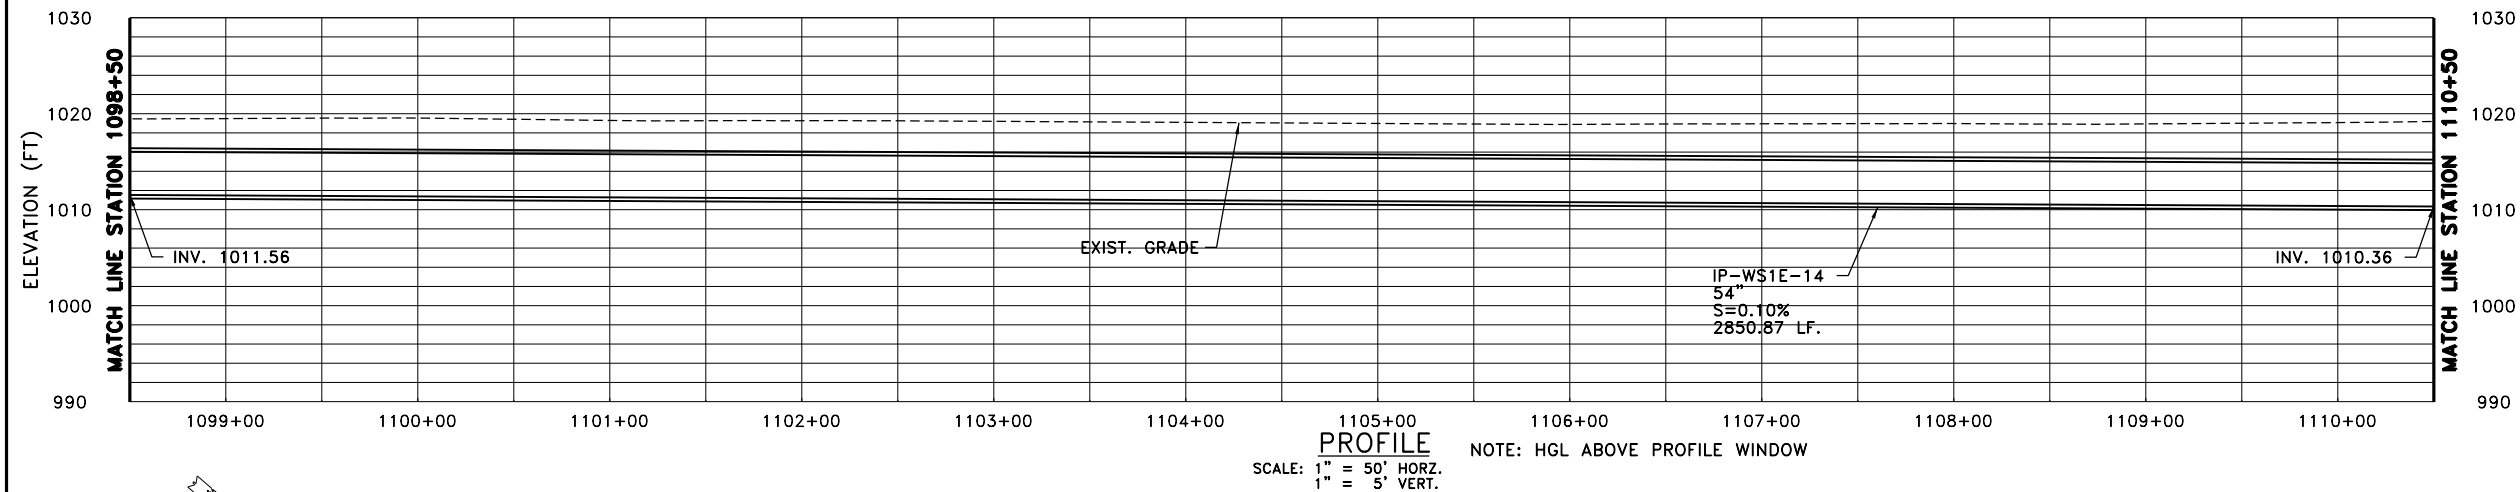
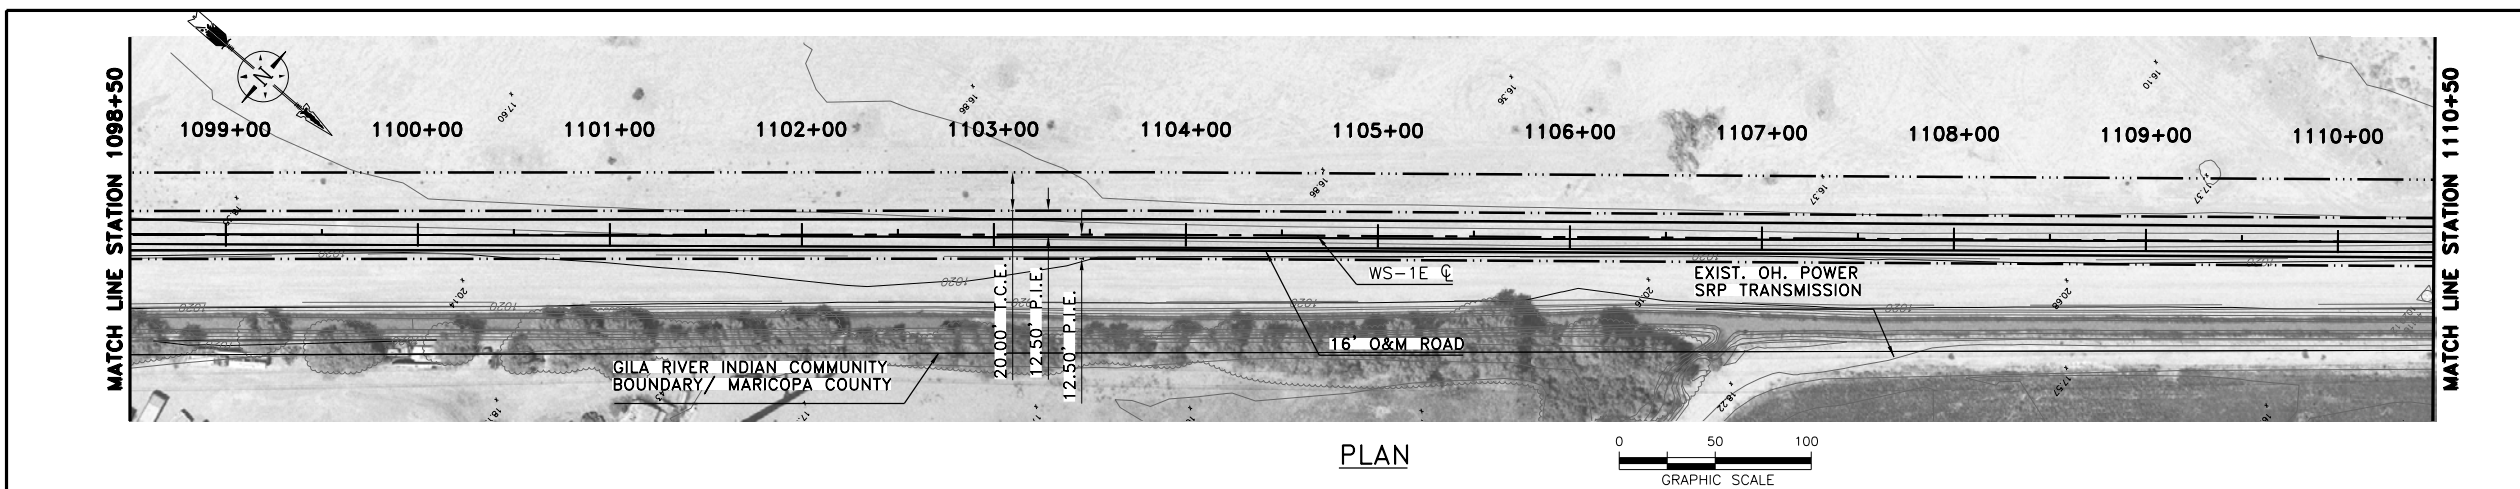
 
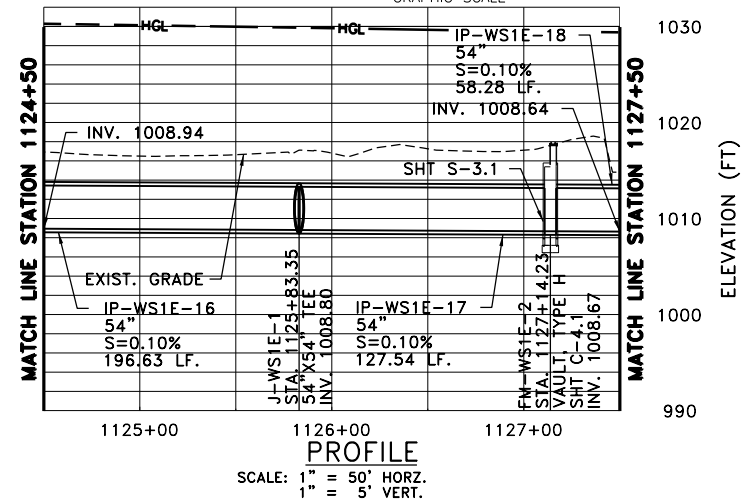
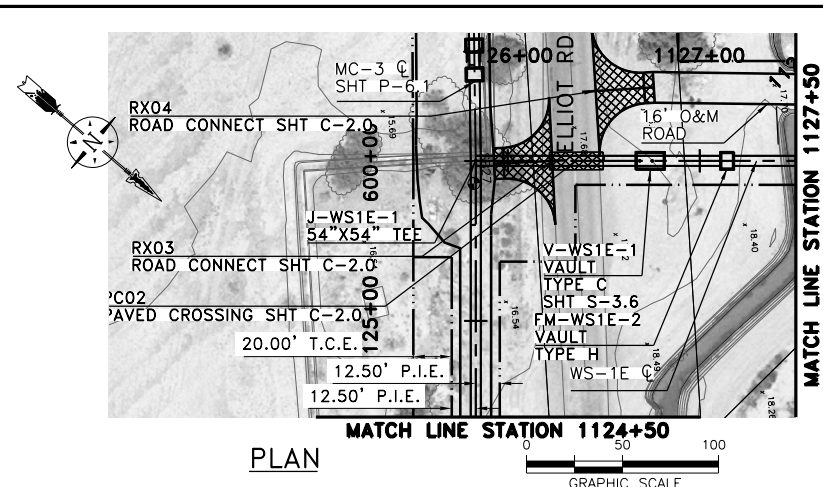
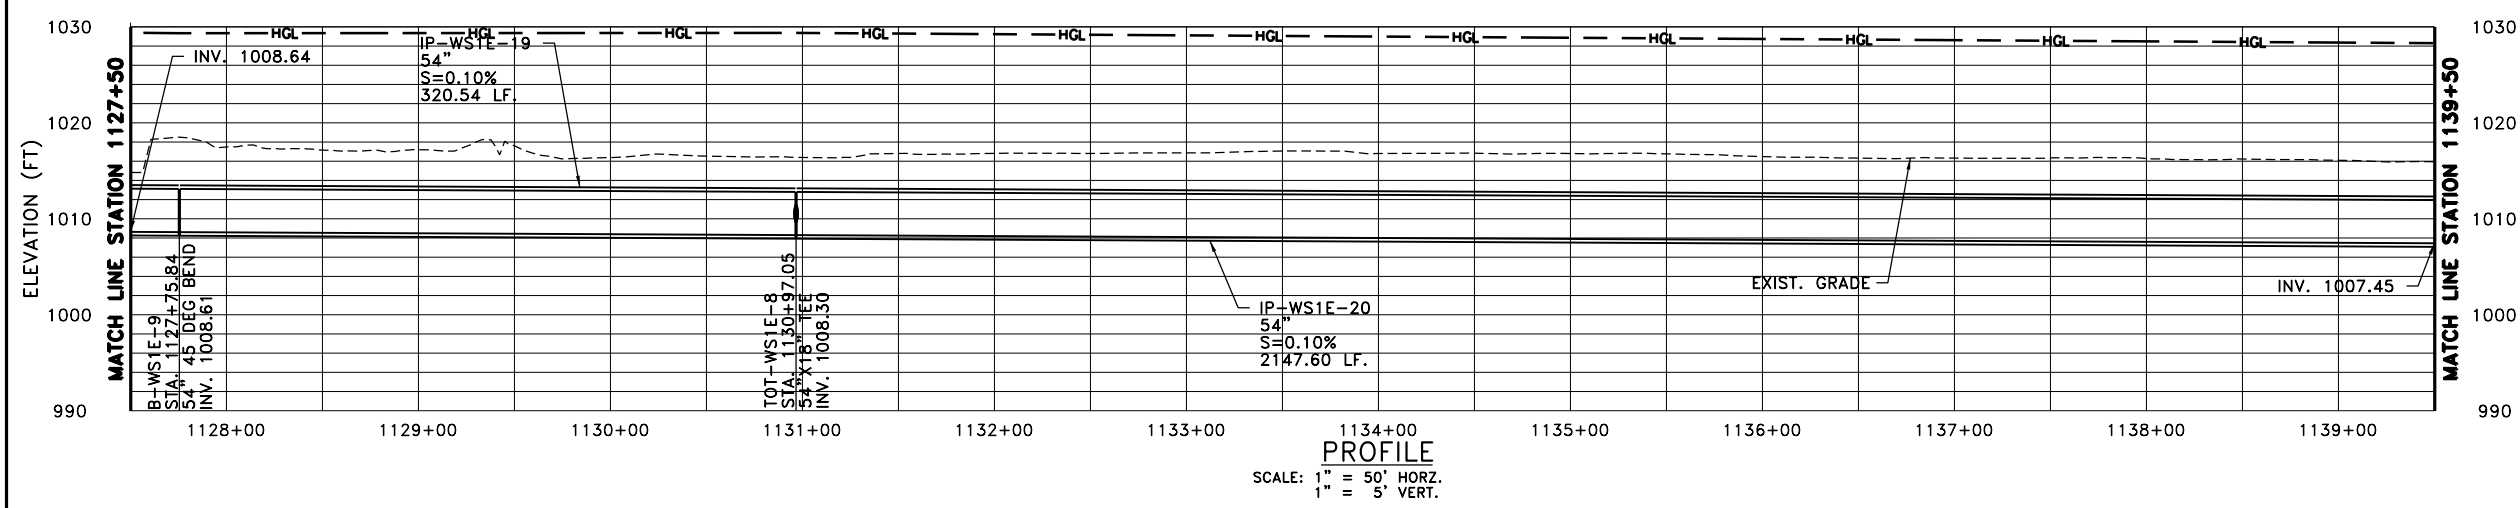
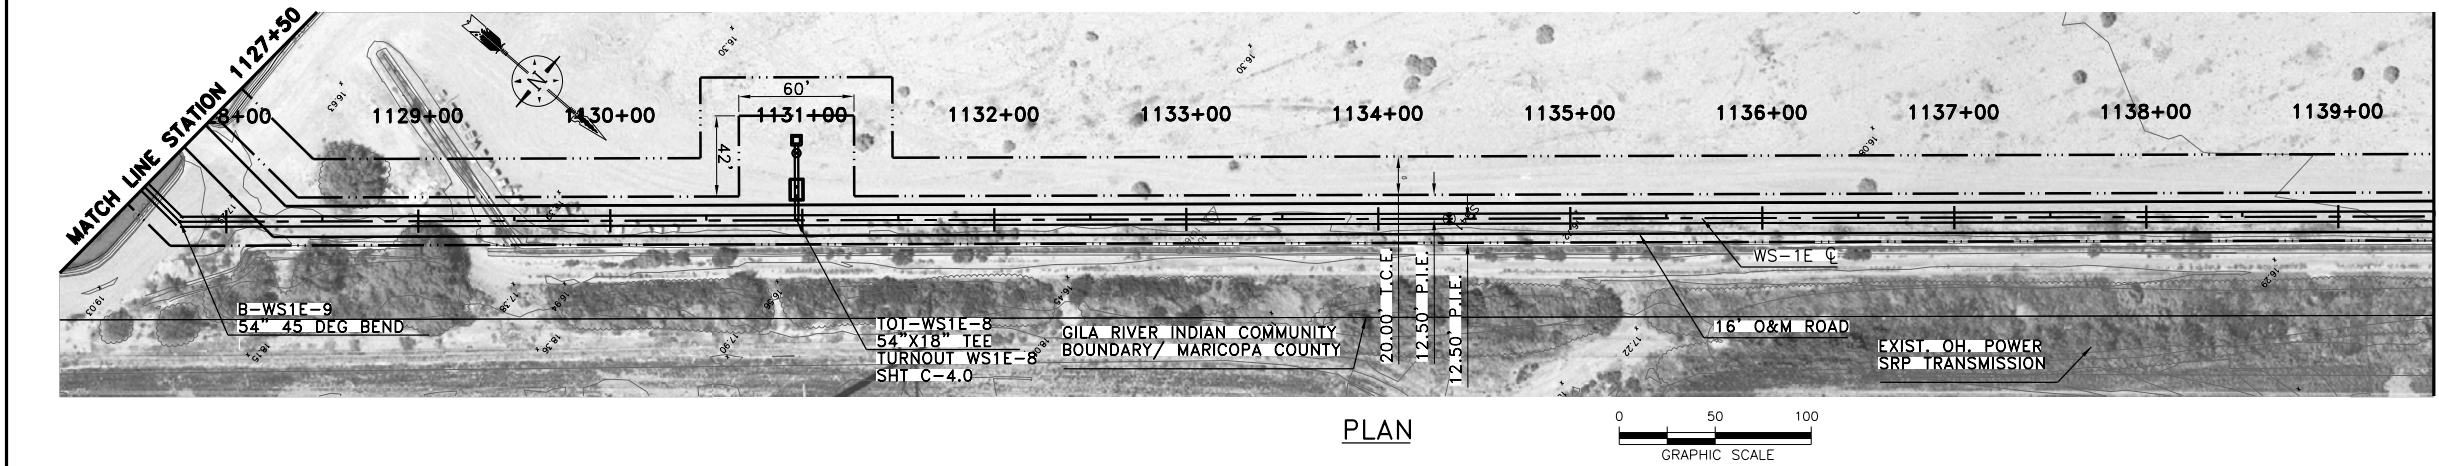





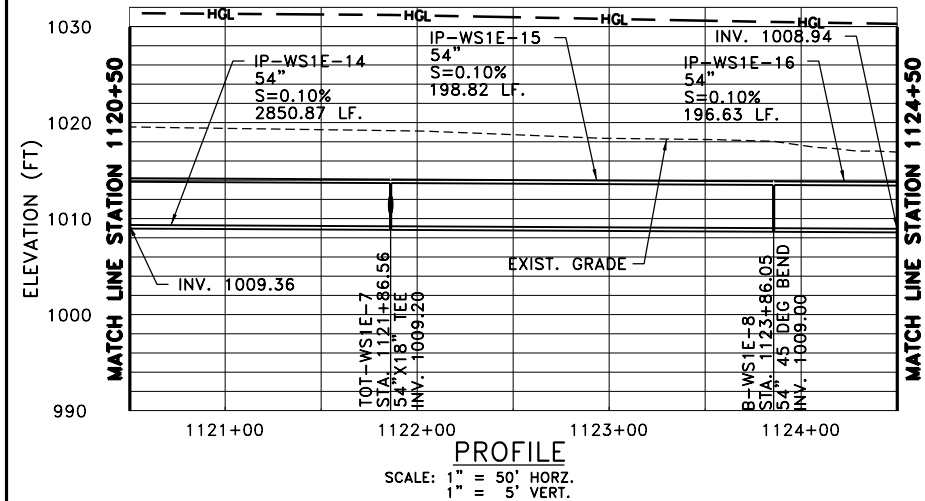


DRAWING NAME P-1.5	REACHES WS-1E AND WS-1F	PIMA MARICOPA IRRIGATION PROJECT  222 SOUTH MILL AVENUE SUITE #220 TEMPE, ARIZONA 85281 (602)852-9195 fax (602)952-9303 fax PARSONS PREPARED BY:	60% SUBMITTAL NOT FOR CONSTRUCTION	Job No. 647979						
				Designed MFM						
	Drawn JD									
	Checked JZ									
	Reviewed JZ									
	Approved JZ									
	Reg. No. 25118									
	Plot Date 12-18-14									
	Rev			Date	Description					
	By									

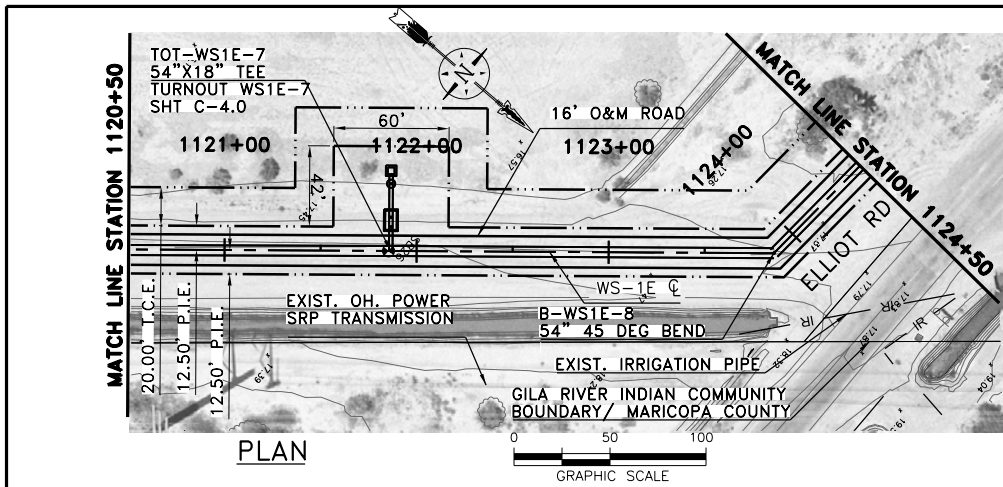

Job No. 647979		Designed MFM		Drawn JDO		Checked JZ		Reviewed JZ		Approved JZ		Reg. No. 25118		Plot Date 12-18-14		Rev		Date		Description		By	
60% SUBMITTAL NOT FOR CONSTRUCTION																							
PREPARED BY: PARSONS 222 SOUTH MILL AVENUE SUITE #220 TEMPE, ARIZONA 85281 (602)952-9195 (602)952-9303 fax																							
																							
PIMA MARICOPA IRRIGATION PROJECT P.O. BOX C, ROUTE A STREET SACATON, AZ 85147 (520)562-6700 (520)562-6791 FAX																							
REACHES WS-1E AND WS-1F PLAN AND PROFILE WS-1E STA. 1120+50 TO STA. 1139+50																							
DRAWING NAME P-1.6																							

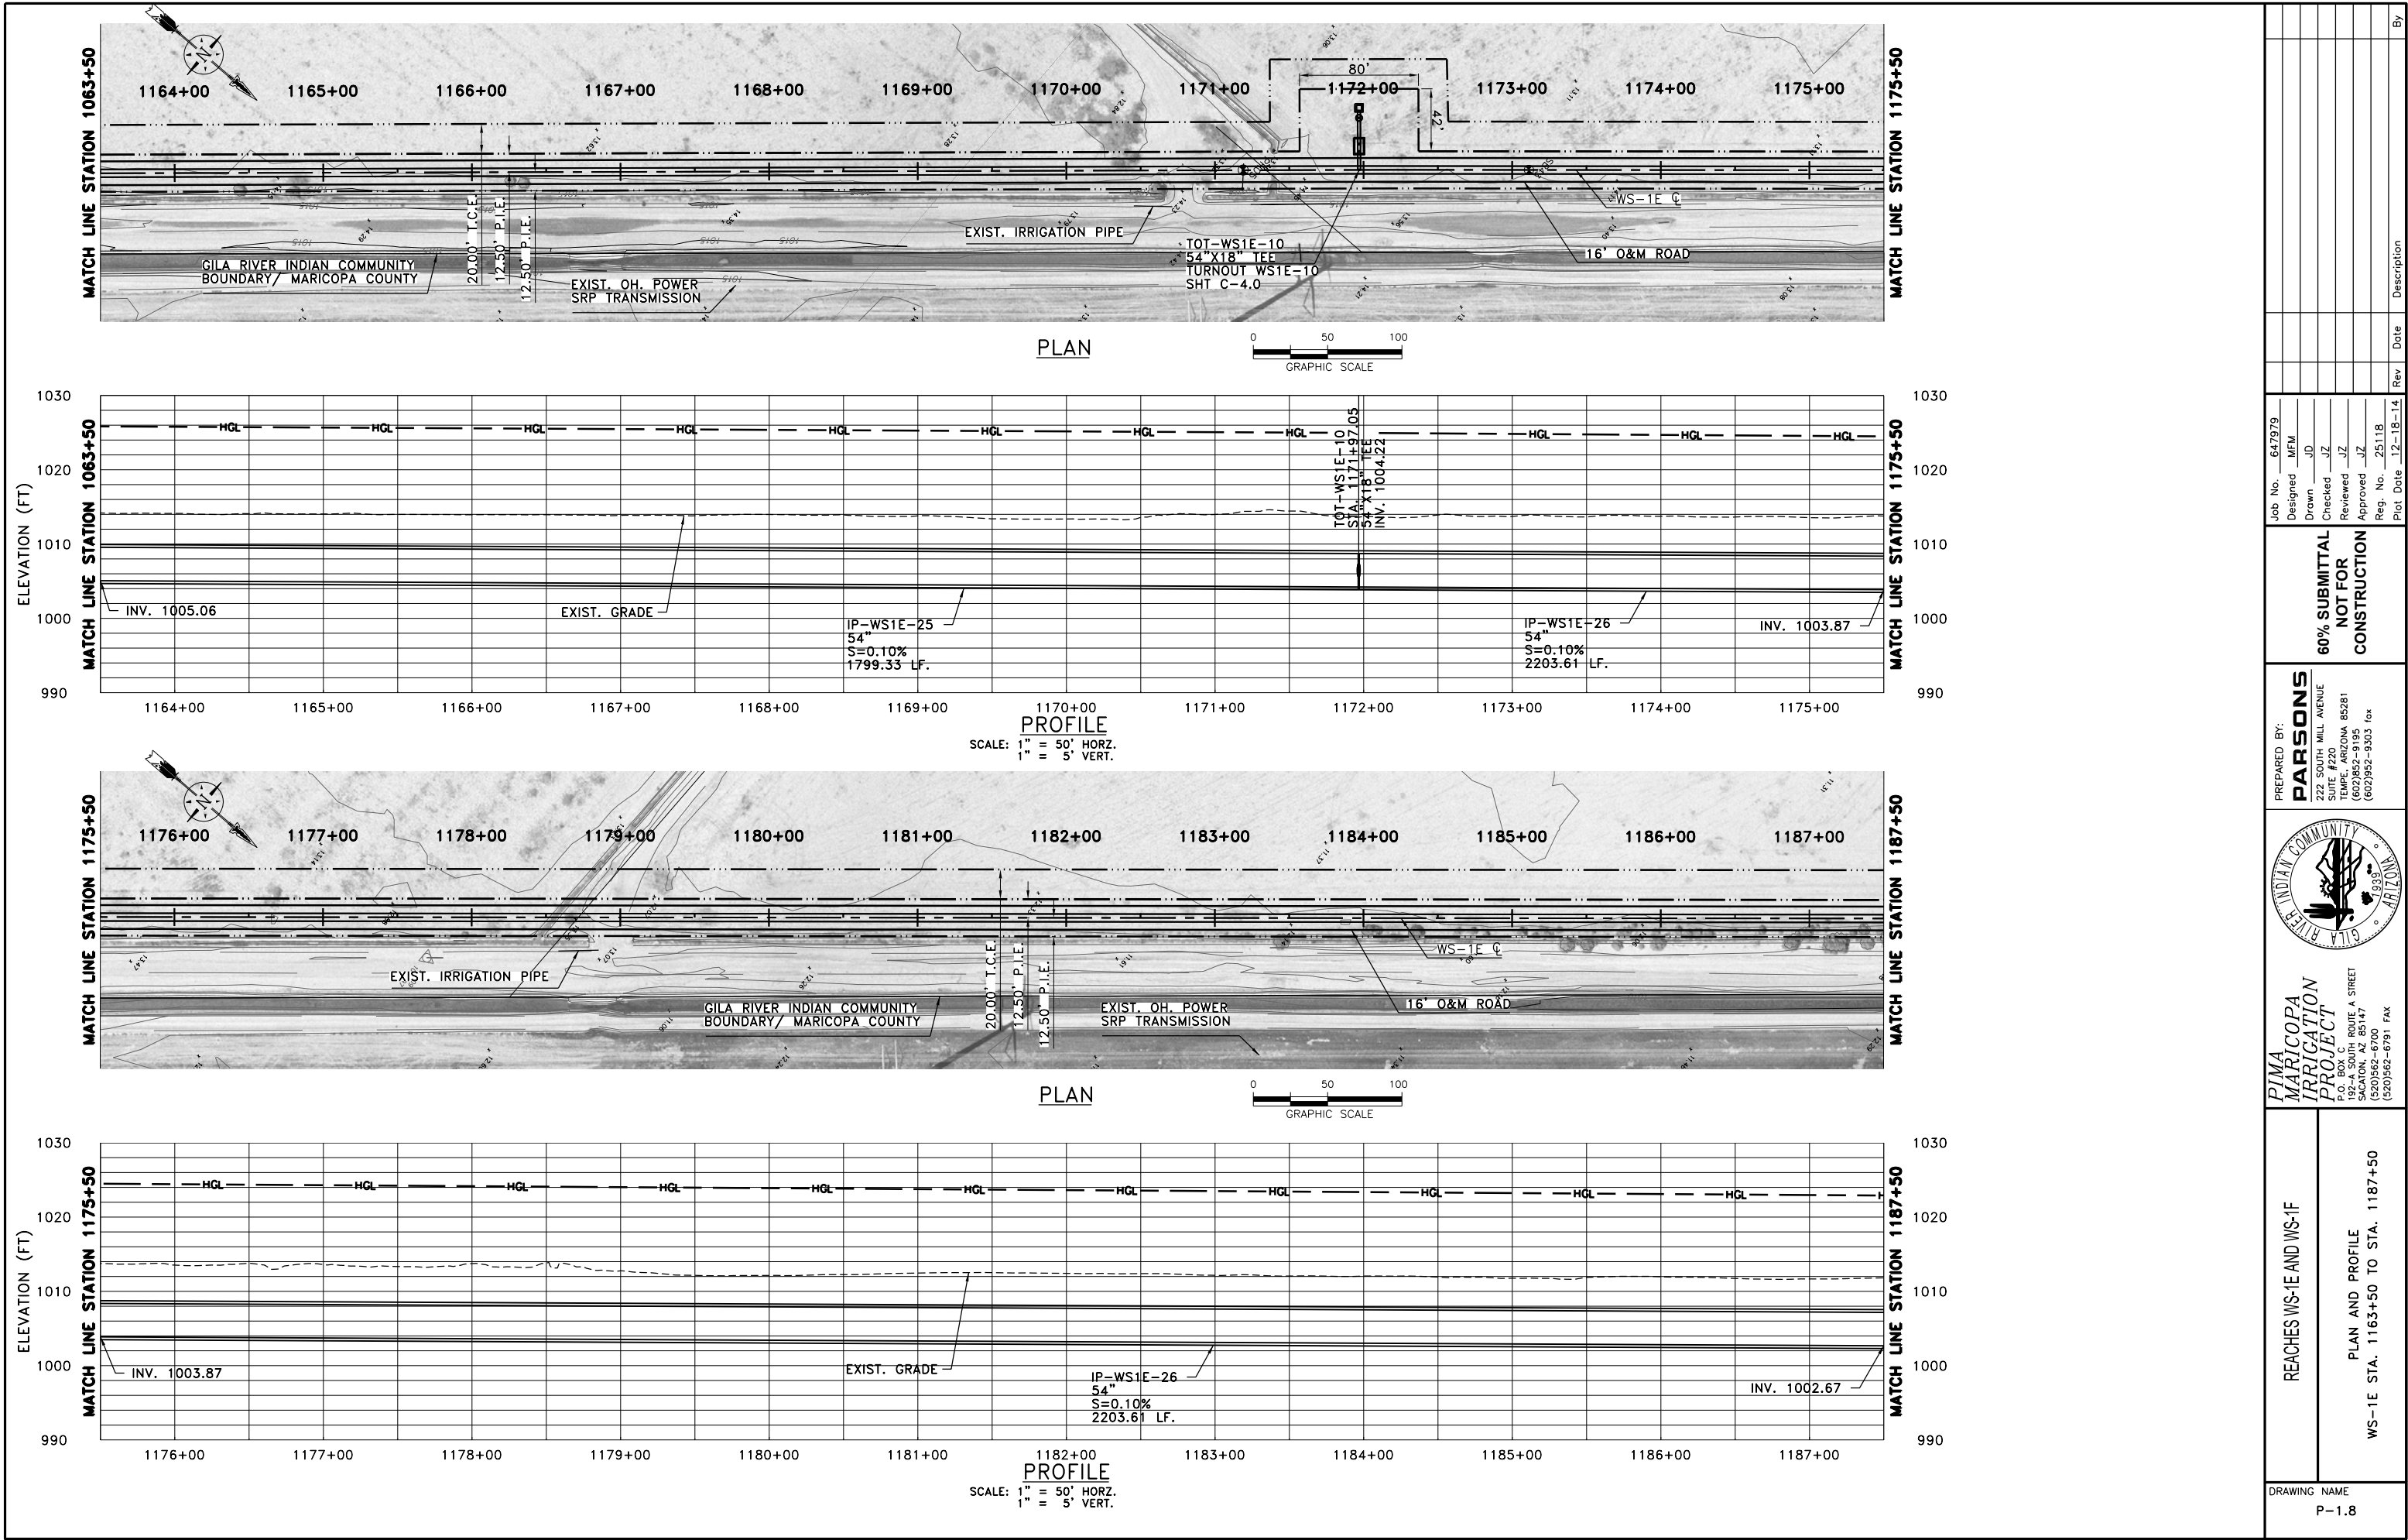

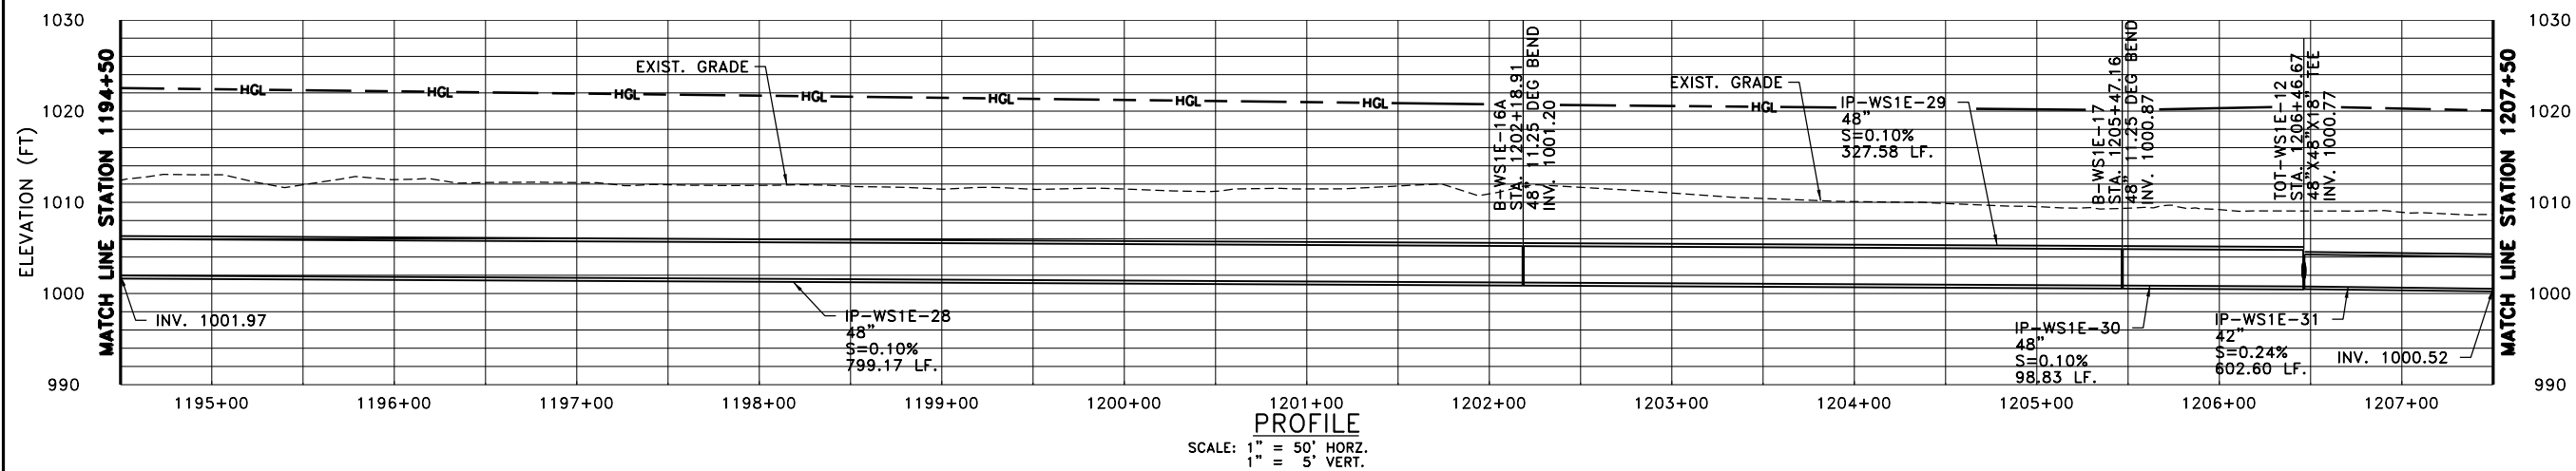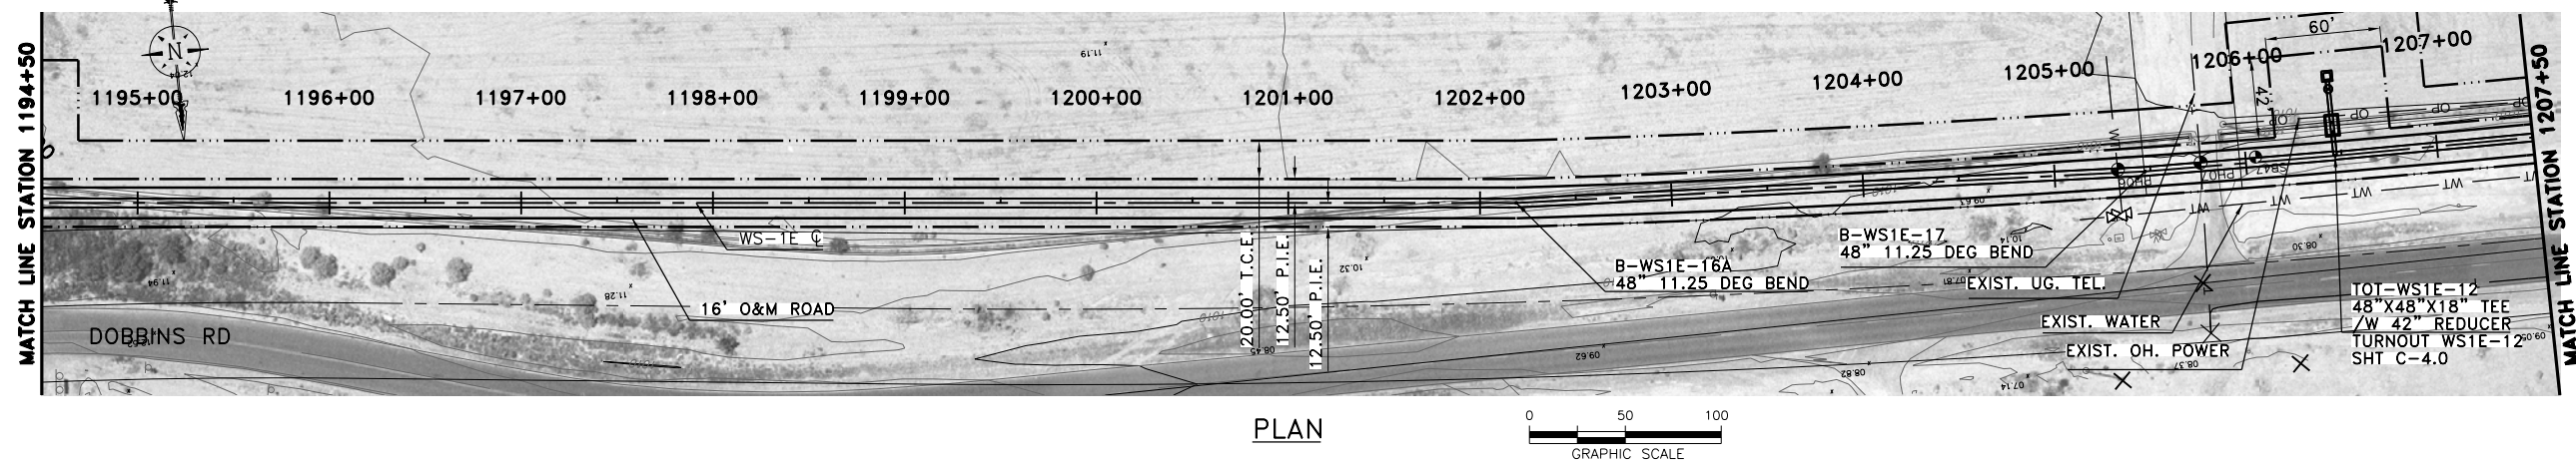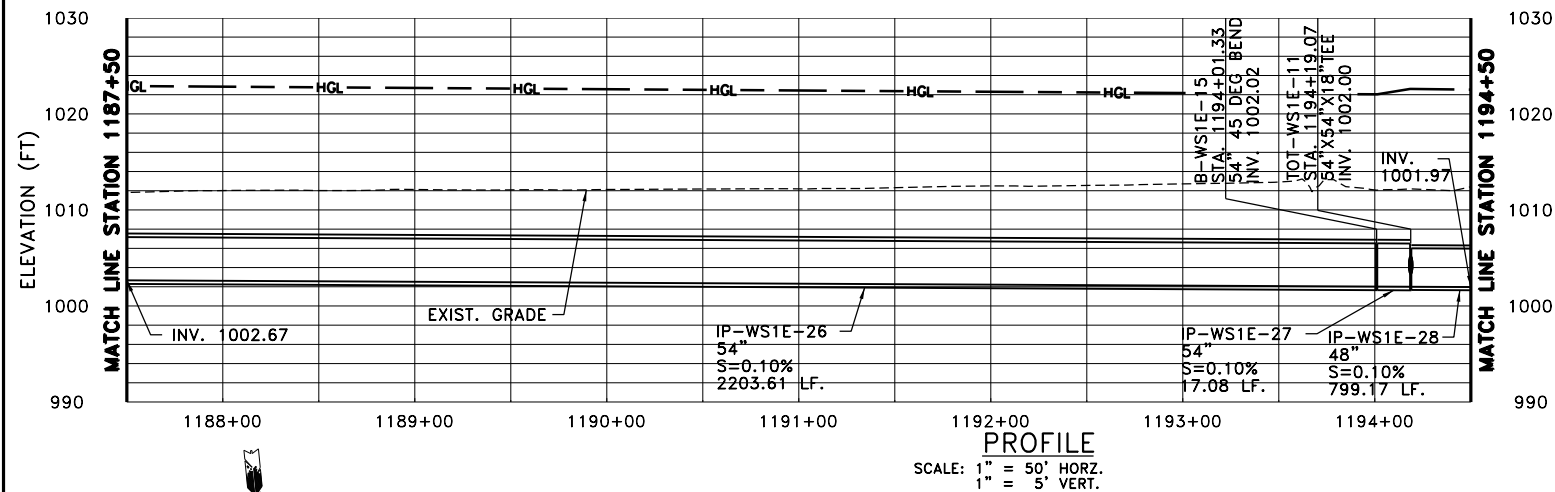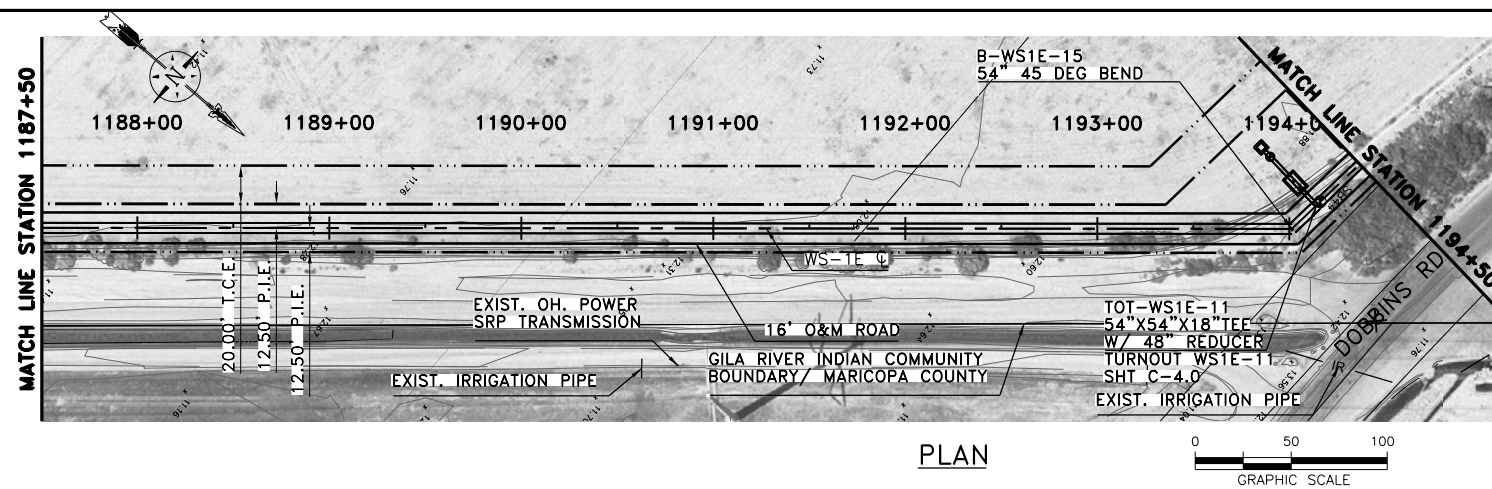

DRAWING NAME P-1.9	REACHES WS-1E AND WS-1F PLAN AND PROFILE WS-1E STA. 1187+50 TO STA. 1207+50	<i>PIMA MARICOPA IRRIGATION PROJECT</i> P.O. BOX C 11875 ROUTE A STREET SACATON, AZ 85147 (520)562-6700 (520)562-6791 FAX		PREPARED BY: PARSONS 222 SOUTH MILL AVENUE SUITE #220 TEMPE, ARIZONA 85281 (602)852-9195 (602)952-9303 fax	60% SUBMITTAL NOT FOR CONSTRUCTION	Job No.	647979				
						Designed	MFM				
						Drawn	JD				
						Checked	JZ				
						Reviewed	JZ				
						Approved	JZ				
						Reg. No.	25118	Rev		Date	12-18-14
						Plot Date					
						By					