


REACHES WS-1E AND WS-1F	<i>PIMA</i> MARICOPA IRRIGATION PROJECT P.O. BOX 6 192-A SOUTH ROUTE A STREET SACATON, AZ 85147 (520)562-6700 (520)562-6791 FAX		PREPARED BY: PARSONS 222 SOUTH MILL AVENUE SUITE #220 TEMPE, ARIZONA 85281 (602)952-9195 (602)952-9303 fax	Job No. 647979		60% SUBMITTAL NOT FOR CONSTRUCTION	Designed MFPM Drawn JD Checked JZ Reviewed JZ Approved JZ Reg. No. 25118 Plot Date 12-18-14	Rev	Date	Description	By
				DRAWING NAME	P-1.11						

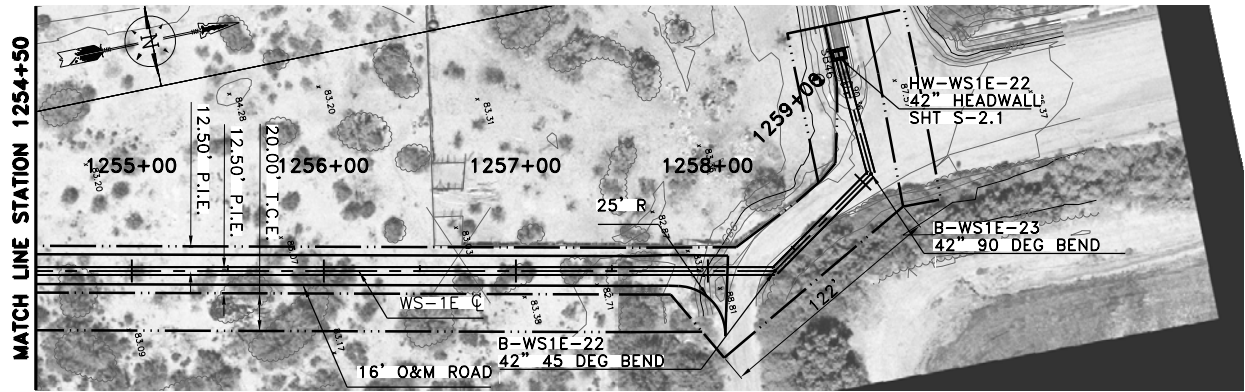

REACHES WS-1E AND WS-1F

PLAN AND PROFILE

WS-1E STA. 1254+50 TO STA. 1259+69

**PIMA
MARICOPA
IRRIGATION
PROJECT**
P.O. BOX C
192-A SOUTH ROUTE A STREET
SACATON, AZ 85147
(520)562-6700
(520)562-6791 FAX










PREPARED BY:
PARSONS
222 SOUTH MILL AVENUE
SUITE #220
TEMPE, ARIZONA 85281
(602)852-9195
(602)952-9303 fax

**60% SUBMITTAL
NOT FOR
CONSTRUCTION**







Job No.	647979
Designed	MFM
Drawn	JD
Checked	JZ
Reviewed	JZ
Approved	JZ
Reg. No.	25118

[illegible]

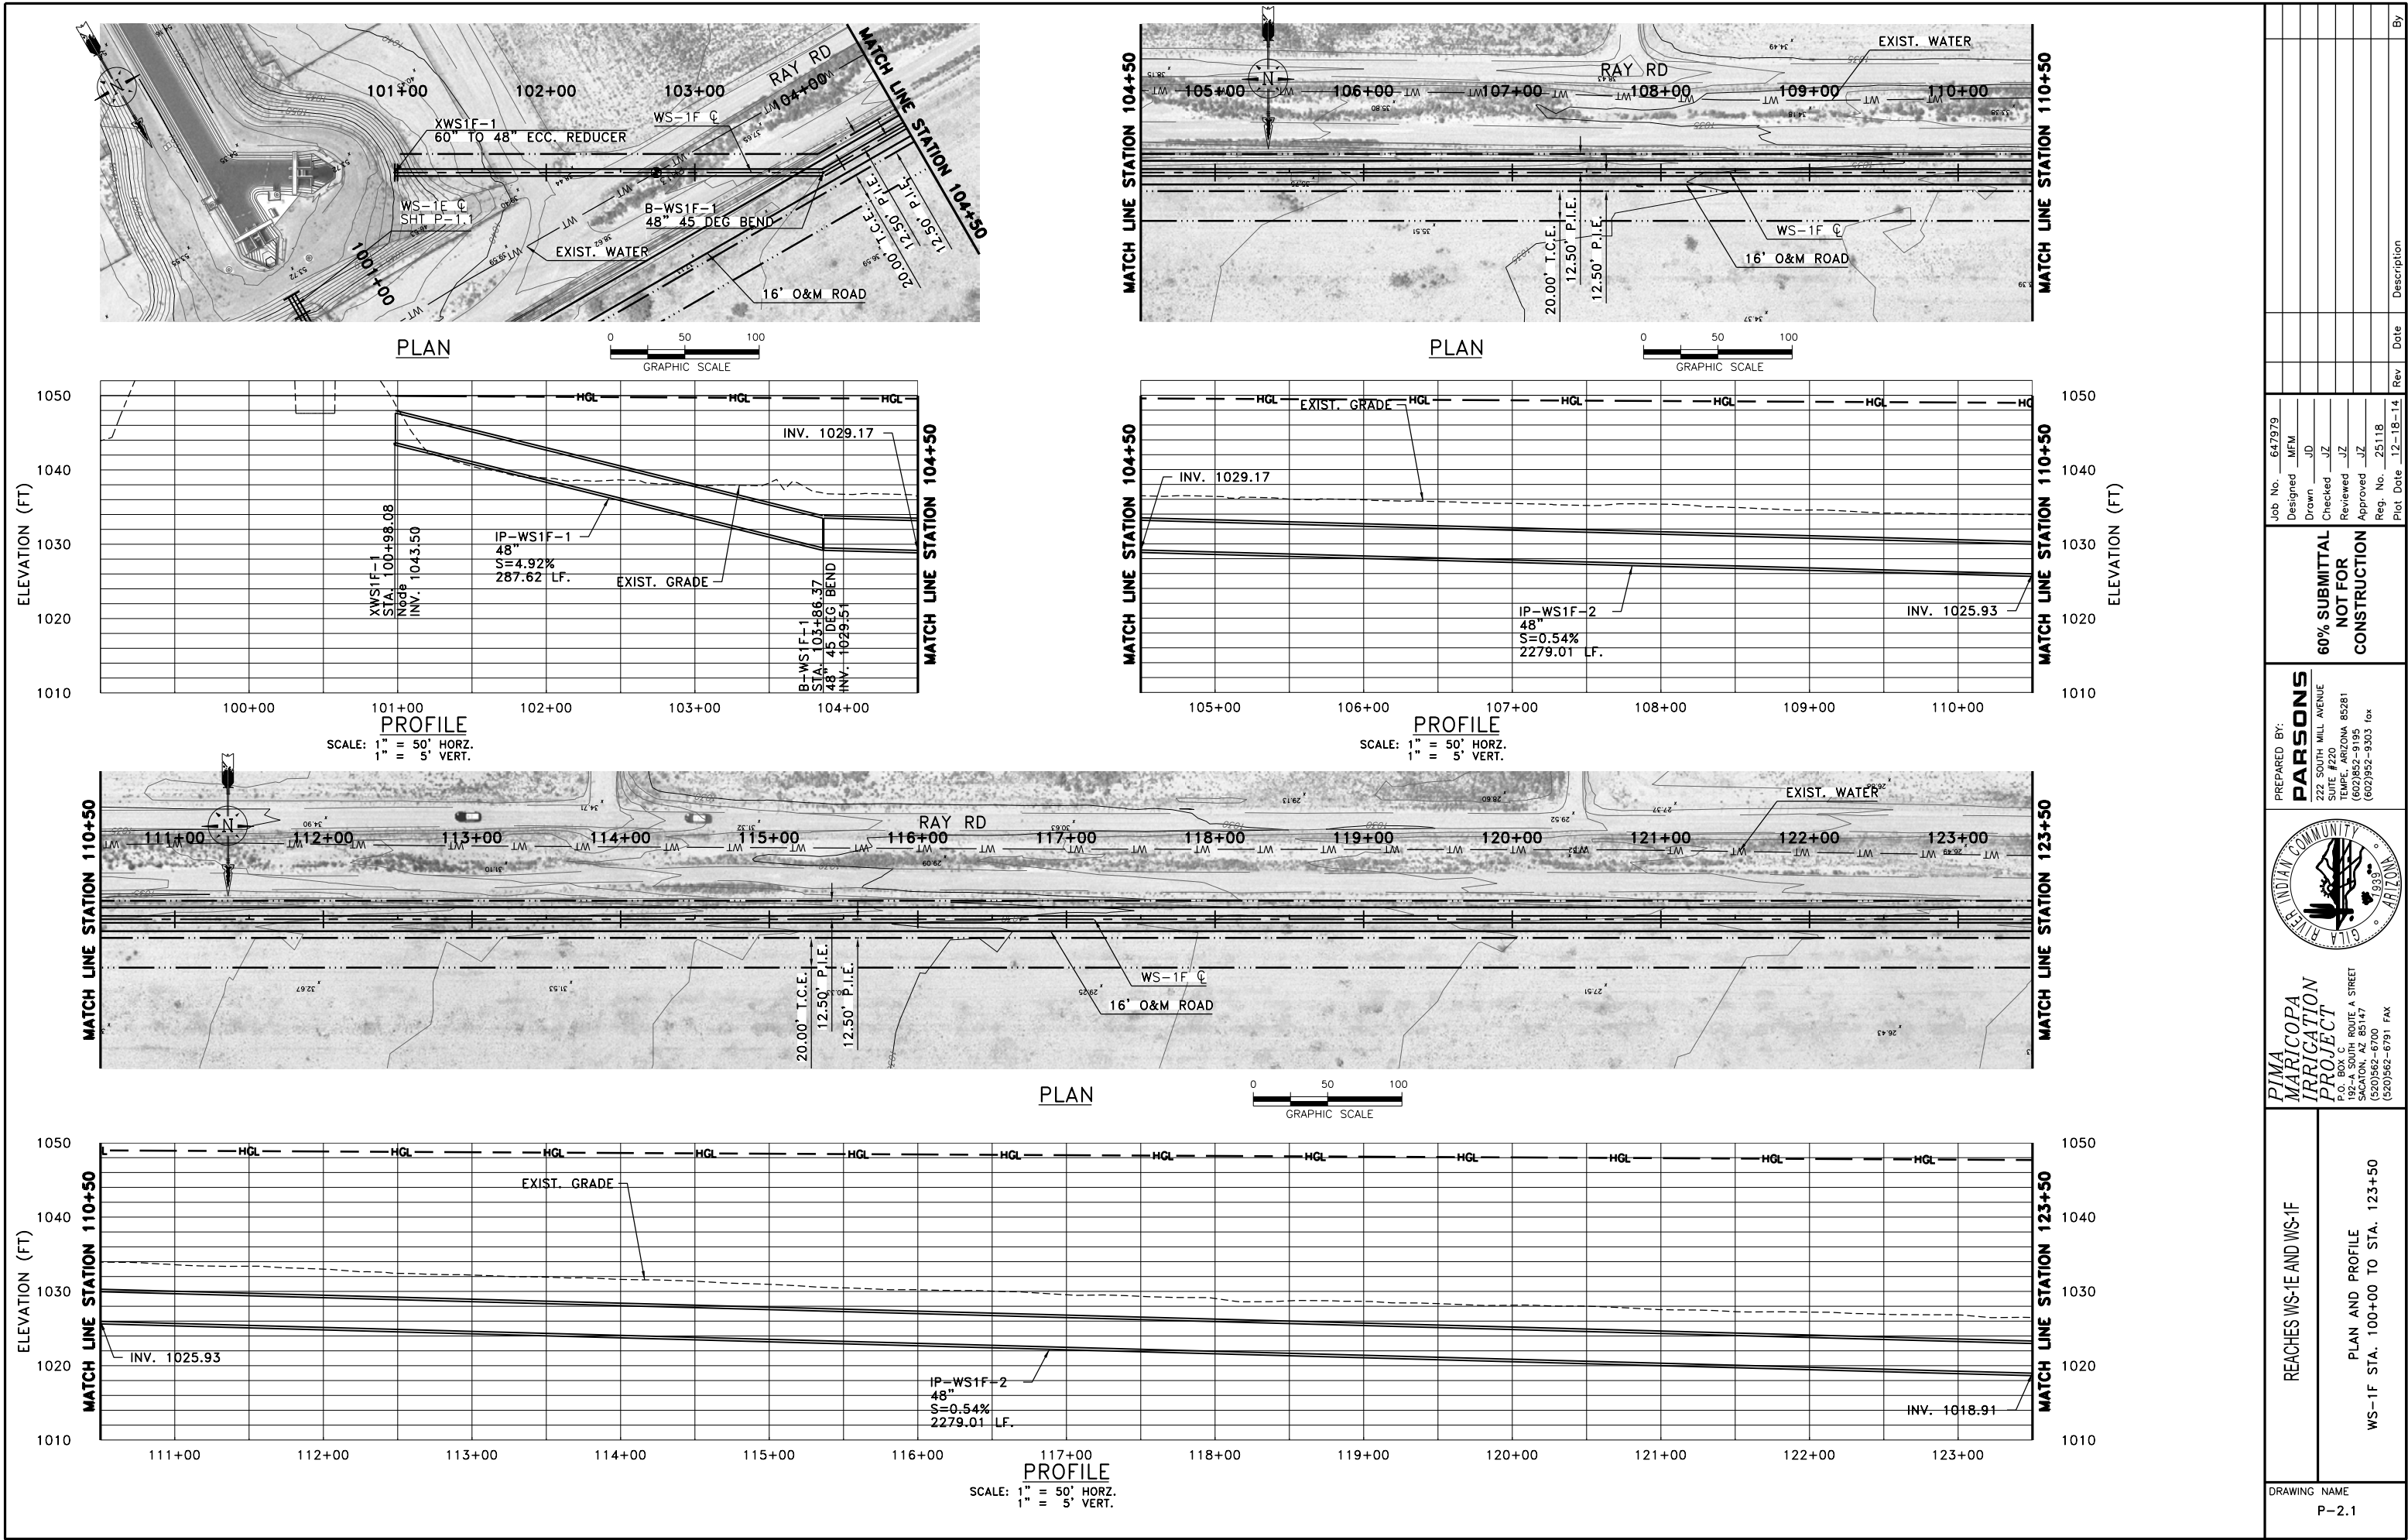


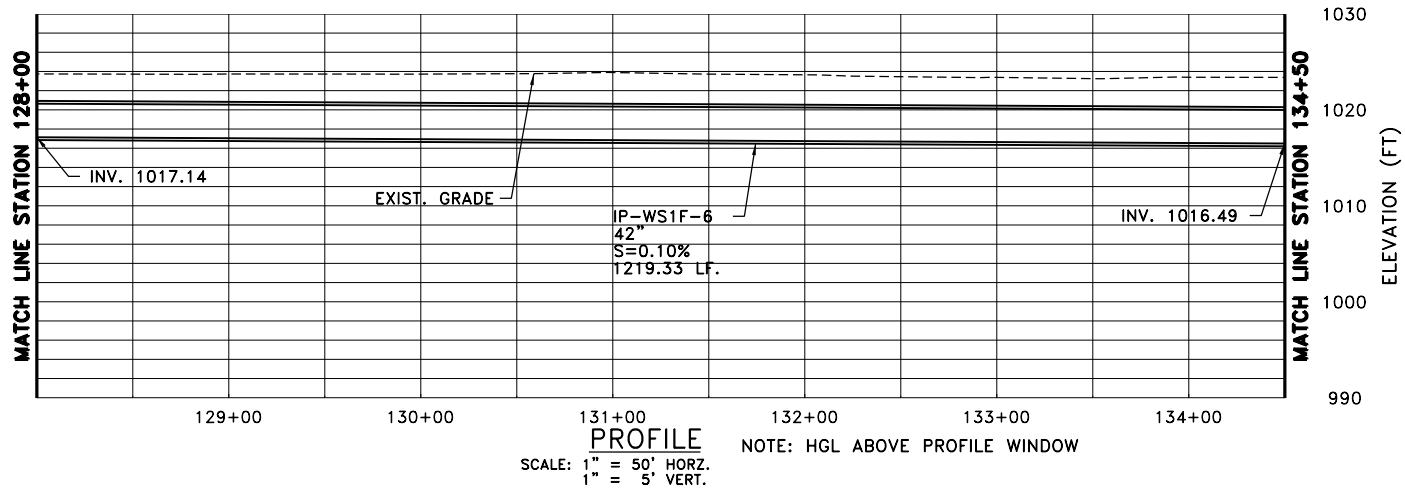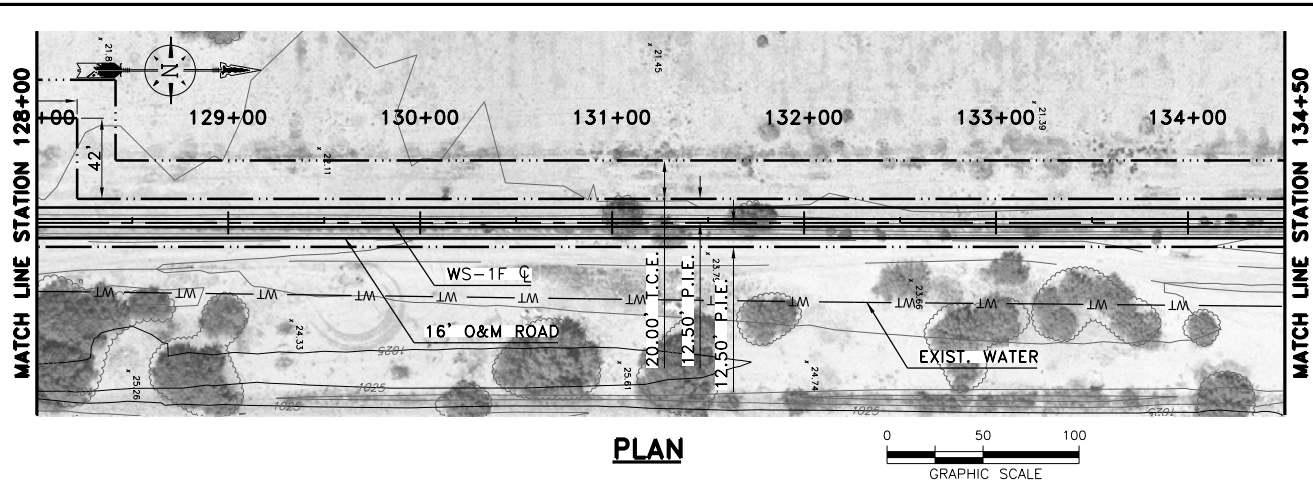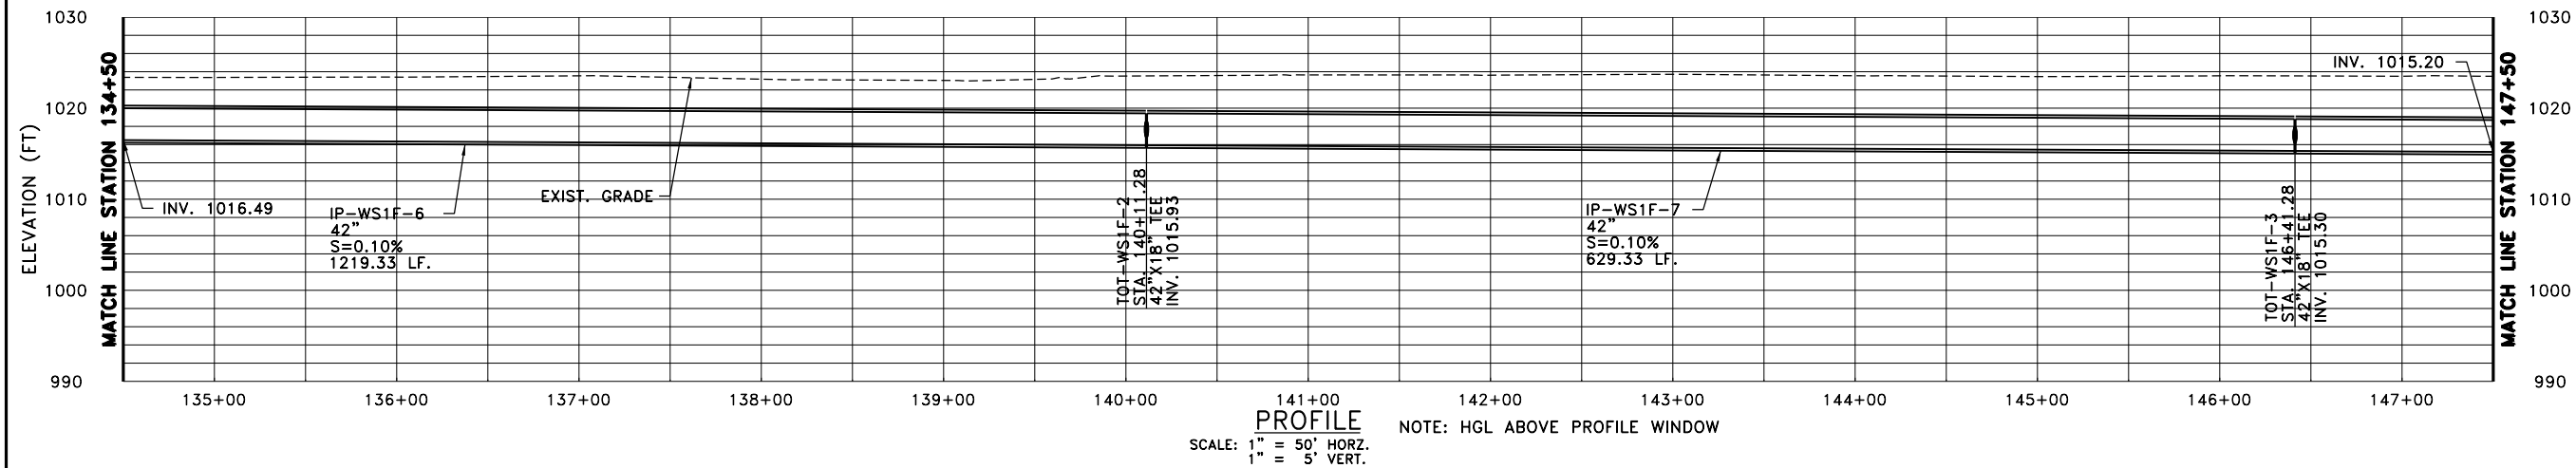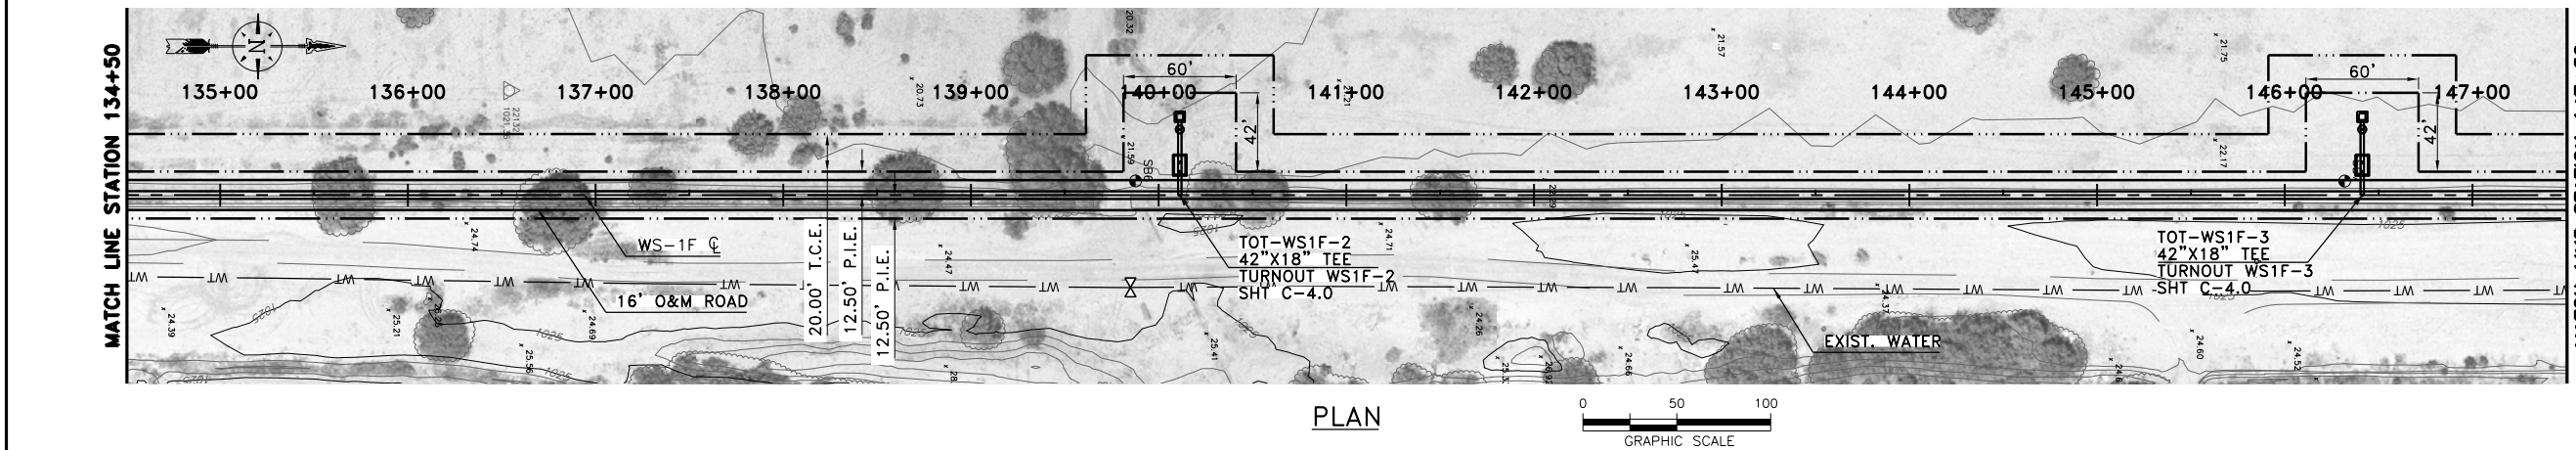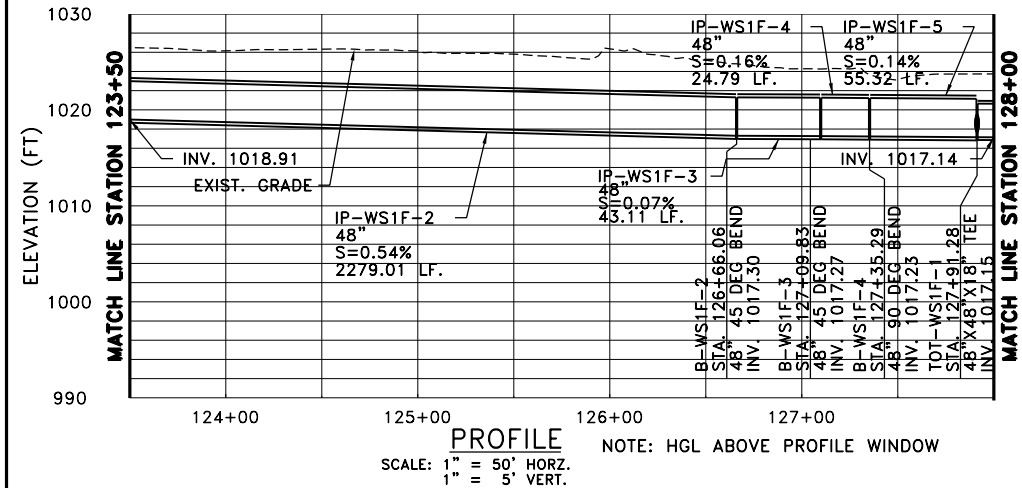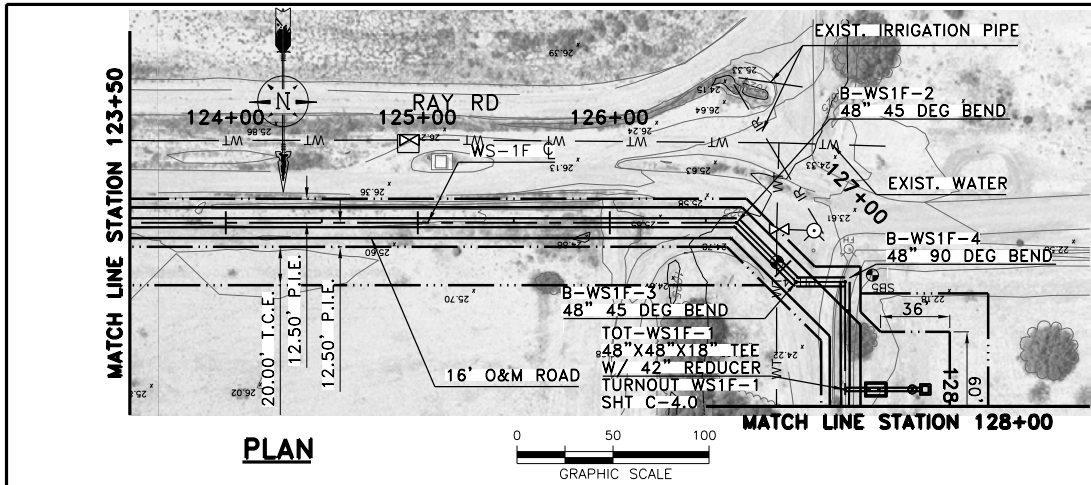

Job No. 647979		Designed MFM		Drawn JD		Checked JZ		Reviewed JZ		Approved JZ		Reg. No. 25118		Plot Date 12-18-14		Rev		Date		Description		By	
60% SUBMITTAL NOT FOR CONSTRUCTION																							
PREPARED BY: PARSONS 222 SOUTH MILL AVENUE SUITE #220 TEMPE, ARIZONA 85281 (602)952-9195 (602)952-9303 fax																							
 PIMA MARICOPA IRRIGATION PROJECT P.O. BOX C, ROUTE A STREET SACATON, AZ 85147 (520)562-6700 (520)562-6791 FAX																							
REACHES WS-1E AND WS-1F												PLAN AND PROFILE											
WS-1F STA. 123+50 TO STA. 147+50																							
DRAWING NAME P-2.2																							

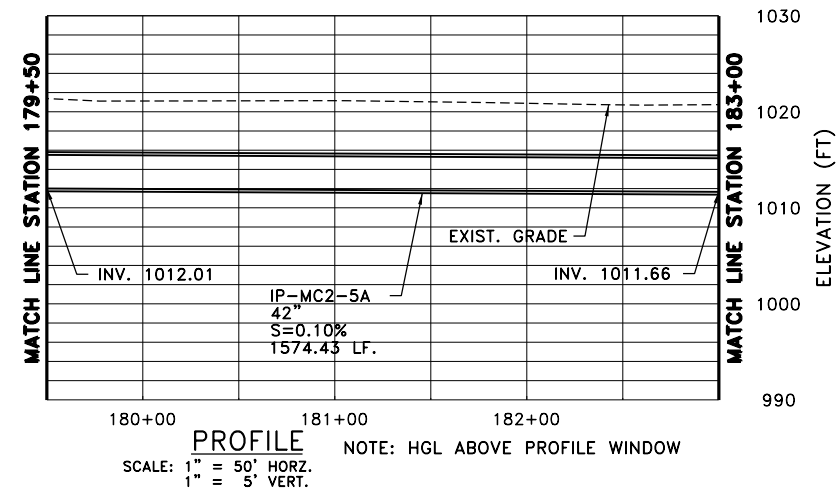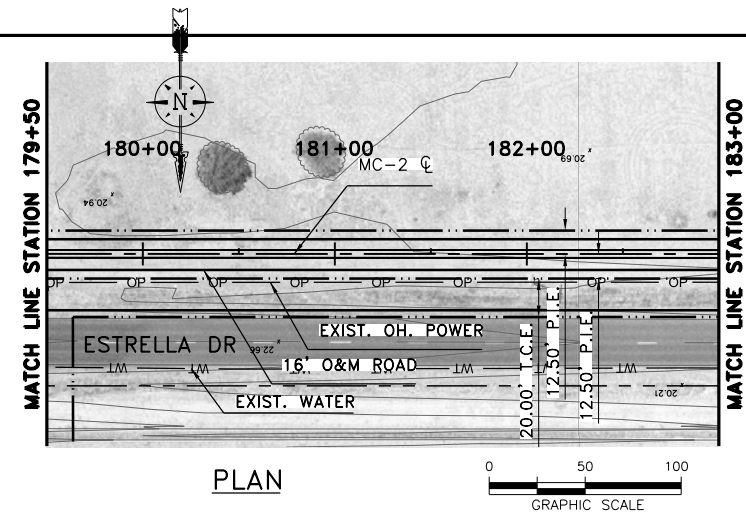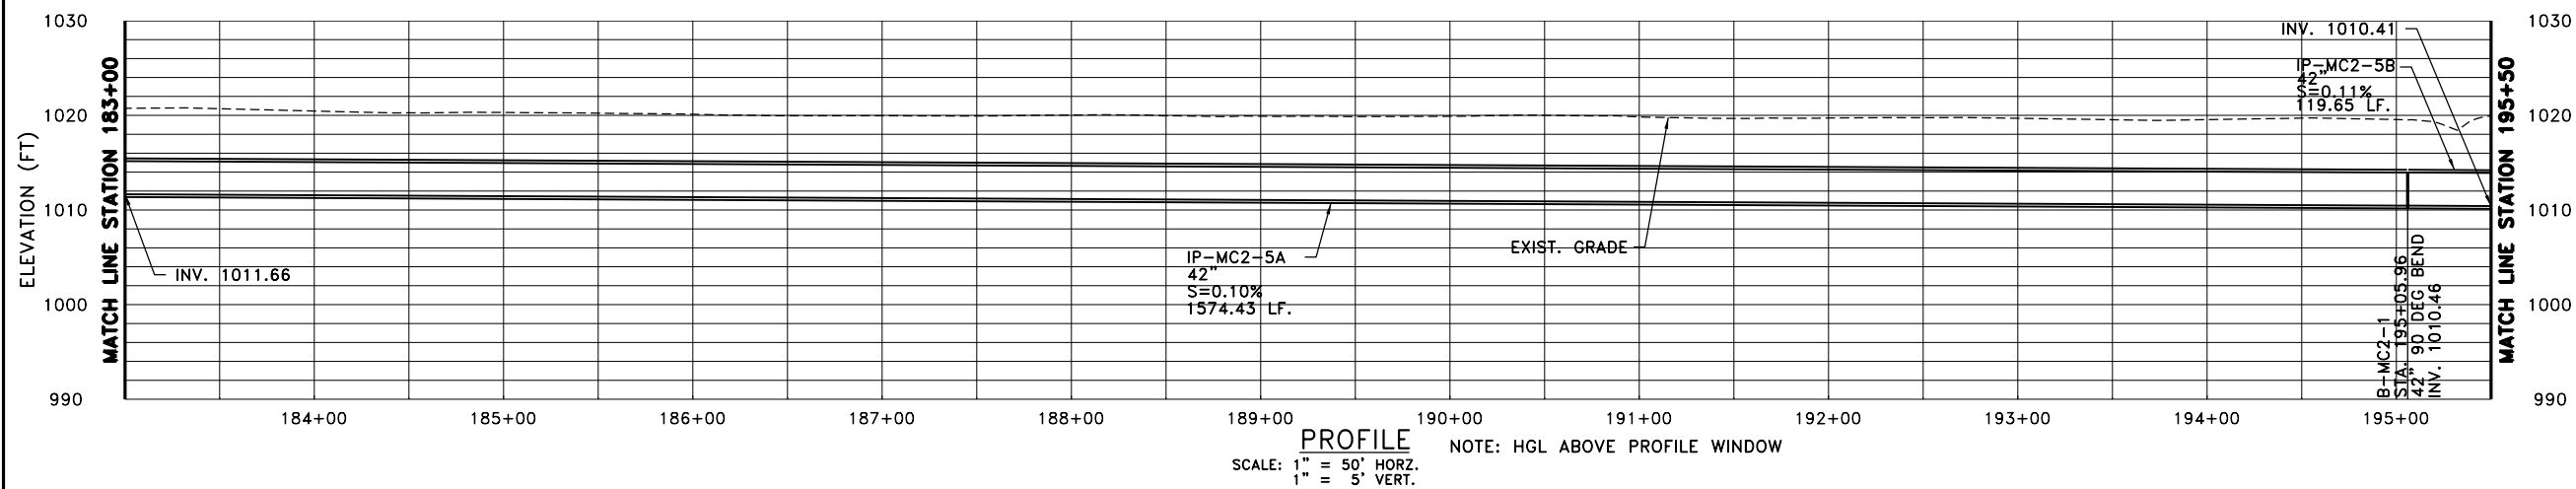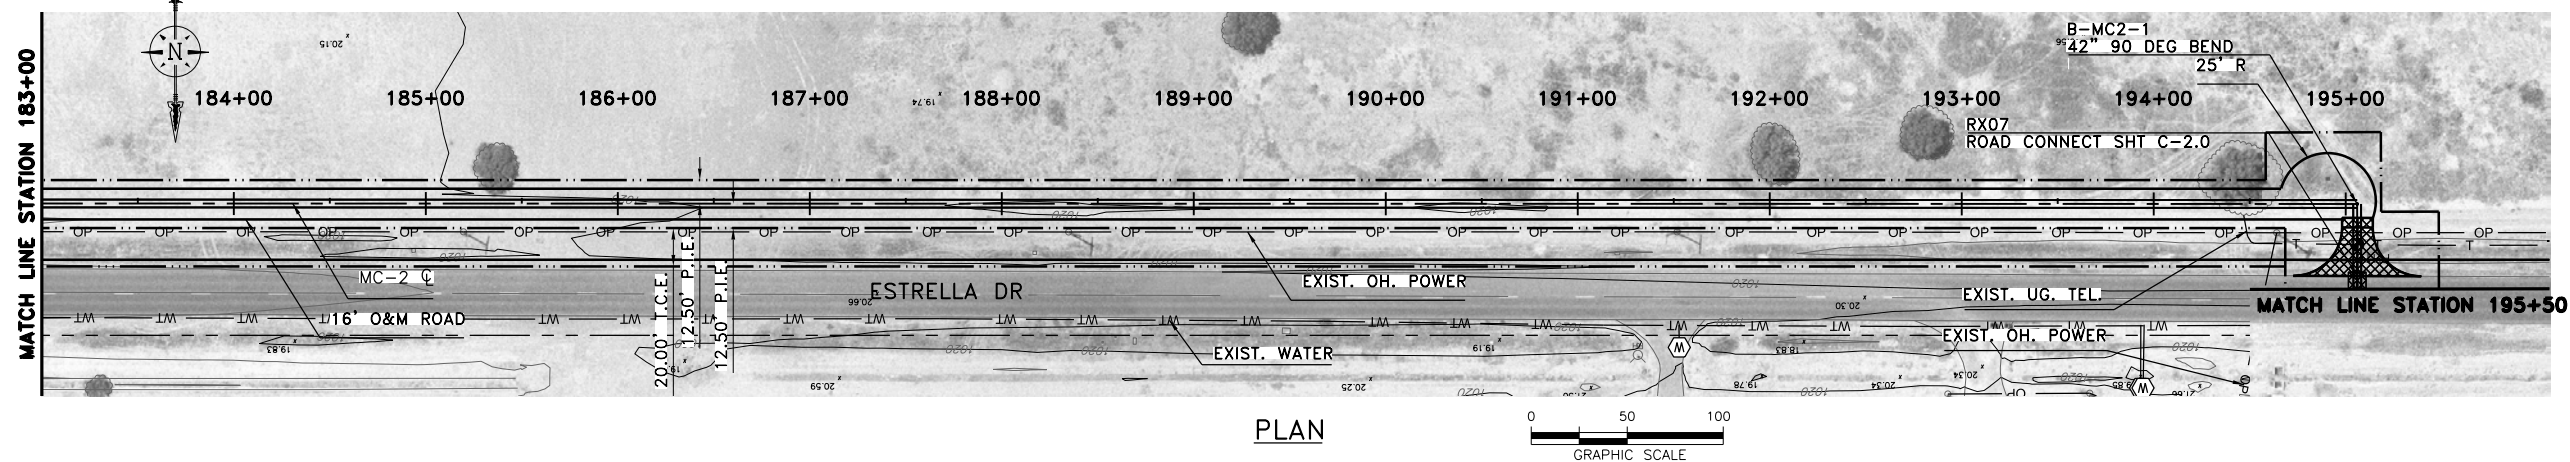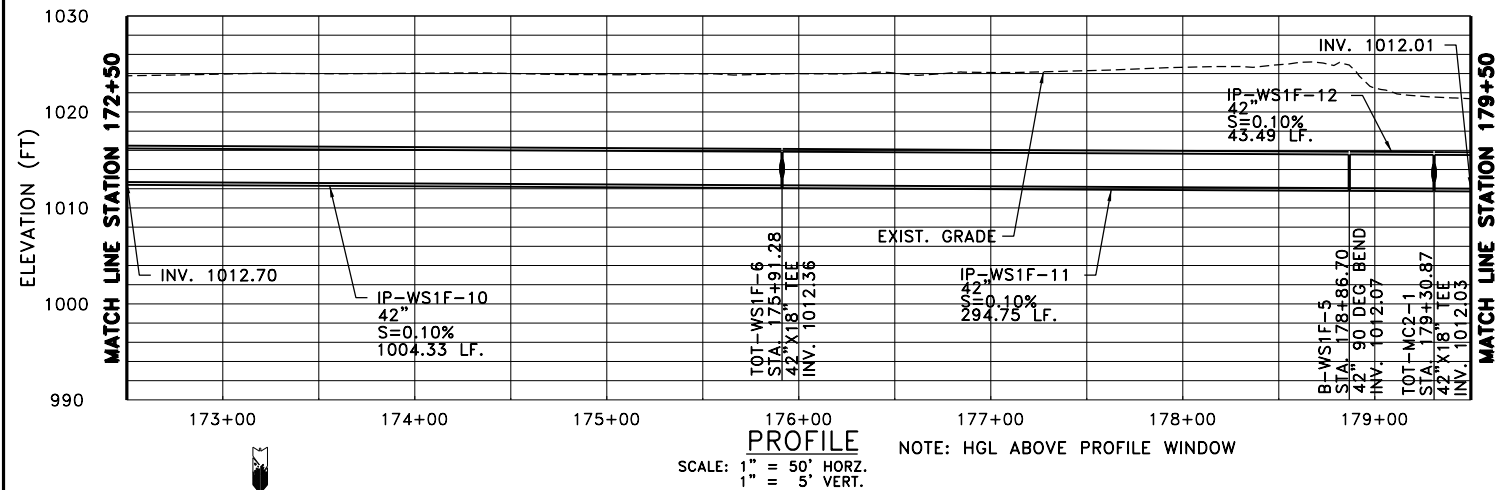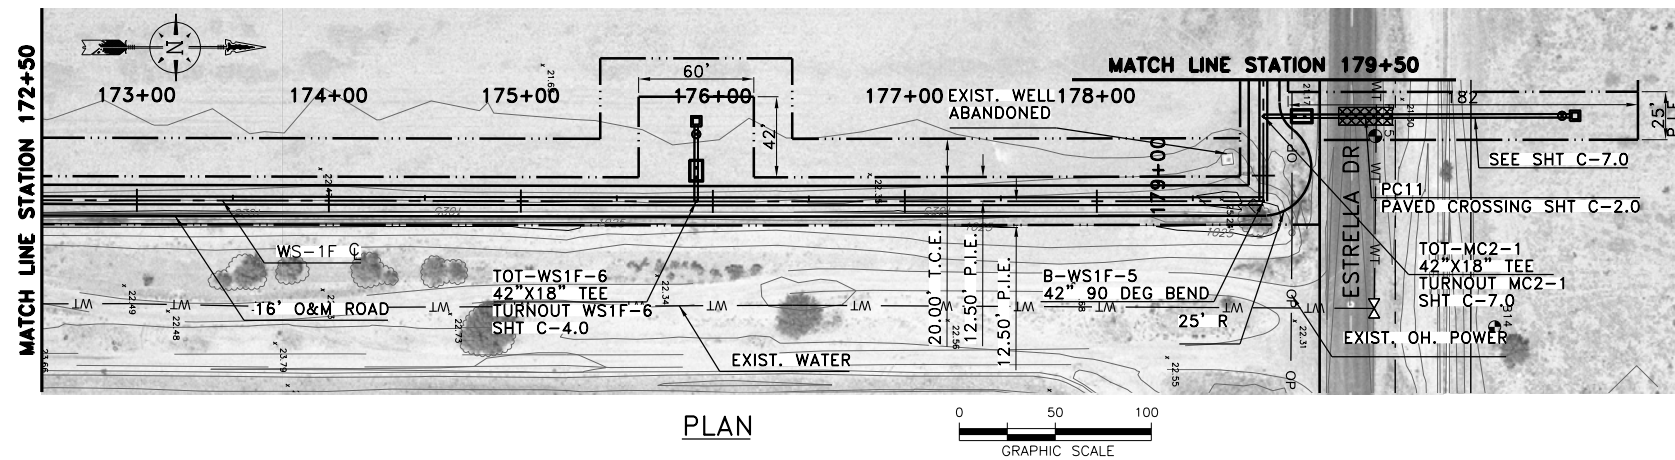

REACHES WS-1E AND WS-1F PLAN AND PROFILE WS-1F STA. 172+50 TO STA. 178+86.70 AND MC-2 STA. 178+86.70 TO STA. 195+50	<i>PIMA</i> MARICOPA IRRIGATION PROJECT P.O. BOX 192-A SOUTH ROUTE A STREET SACATON, AZ 85147 (520)562-6700 (520)562-6791 FAX		PREPARED BY: PARSONS 222 SOUTH MILL AVENUE SUITE #220 TEMPE, ARIZONA 85281 (602)852-9195 (602)952-9303 fax	60% SUBMITTAL NOT FOR CONSTRUCTION	Job No. 647979		
	Designed MFM	Drawn JD			Checked JZ	Reviewed JZ	Approved JZ
DRAWING NAME P-2.4					Rev	Date	Description
							By

 DRAWING NAME P-2.5	REACHES WS-1E AND WS-1F PLAN AND PROFILE MC-2 STA. 195+50 TO STA. 220+50	PIMA MARICOPA IRRIGATION PROJECT  192-4 SOUTH ROUTE 4 STREET TUCSON, ARIZONA 85706 (520)562-6700 (520)562-6791 FAX	PREPARED BY: PARSONS 222 SOUTH MILL AVENUE SUITE #220 TEMPE, ARIZONA 85281 (602)952-9195 (602)952-9303 fax	Job No. 6427979 Designed MFW Drawn JD Checked JZ Reviewed JZ Approved JZ Reg. No. 25118 Plot Date 12-18-14 60% SUBMITTAL NOT FOR CONSTRUCTION	Rev	Date	Description	By