


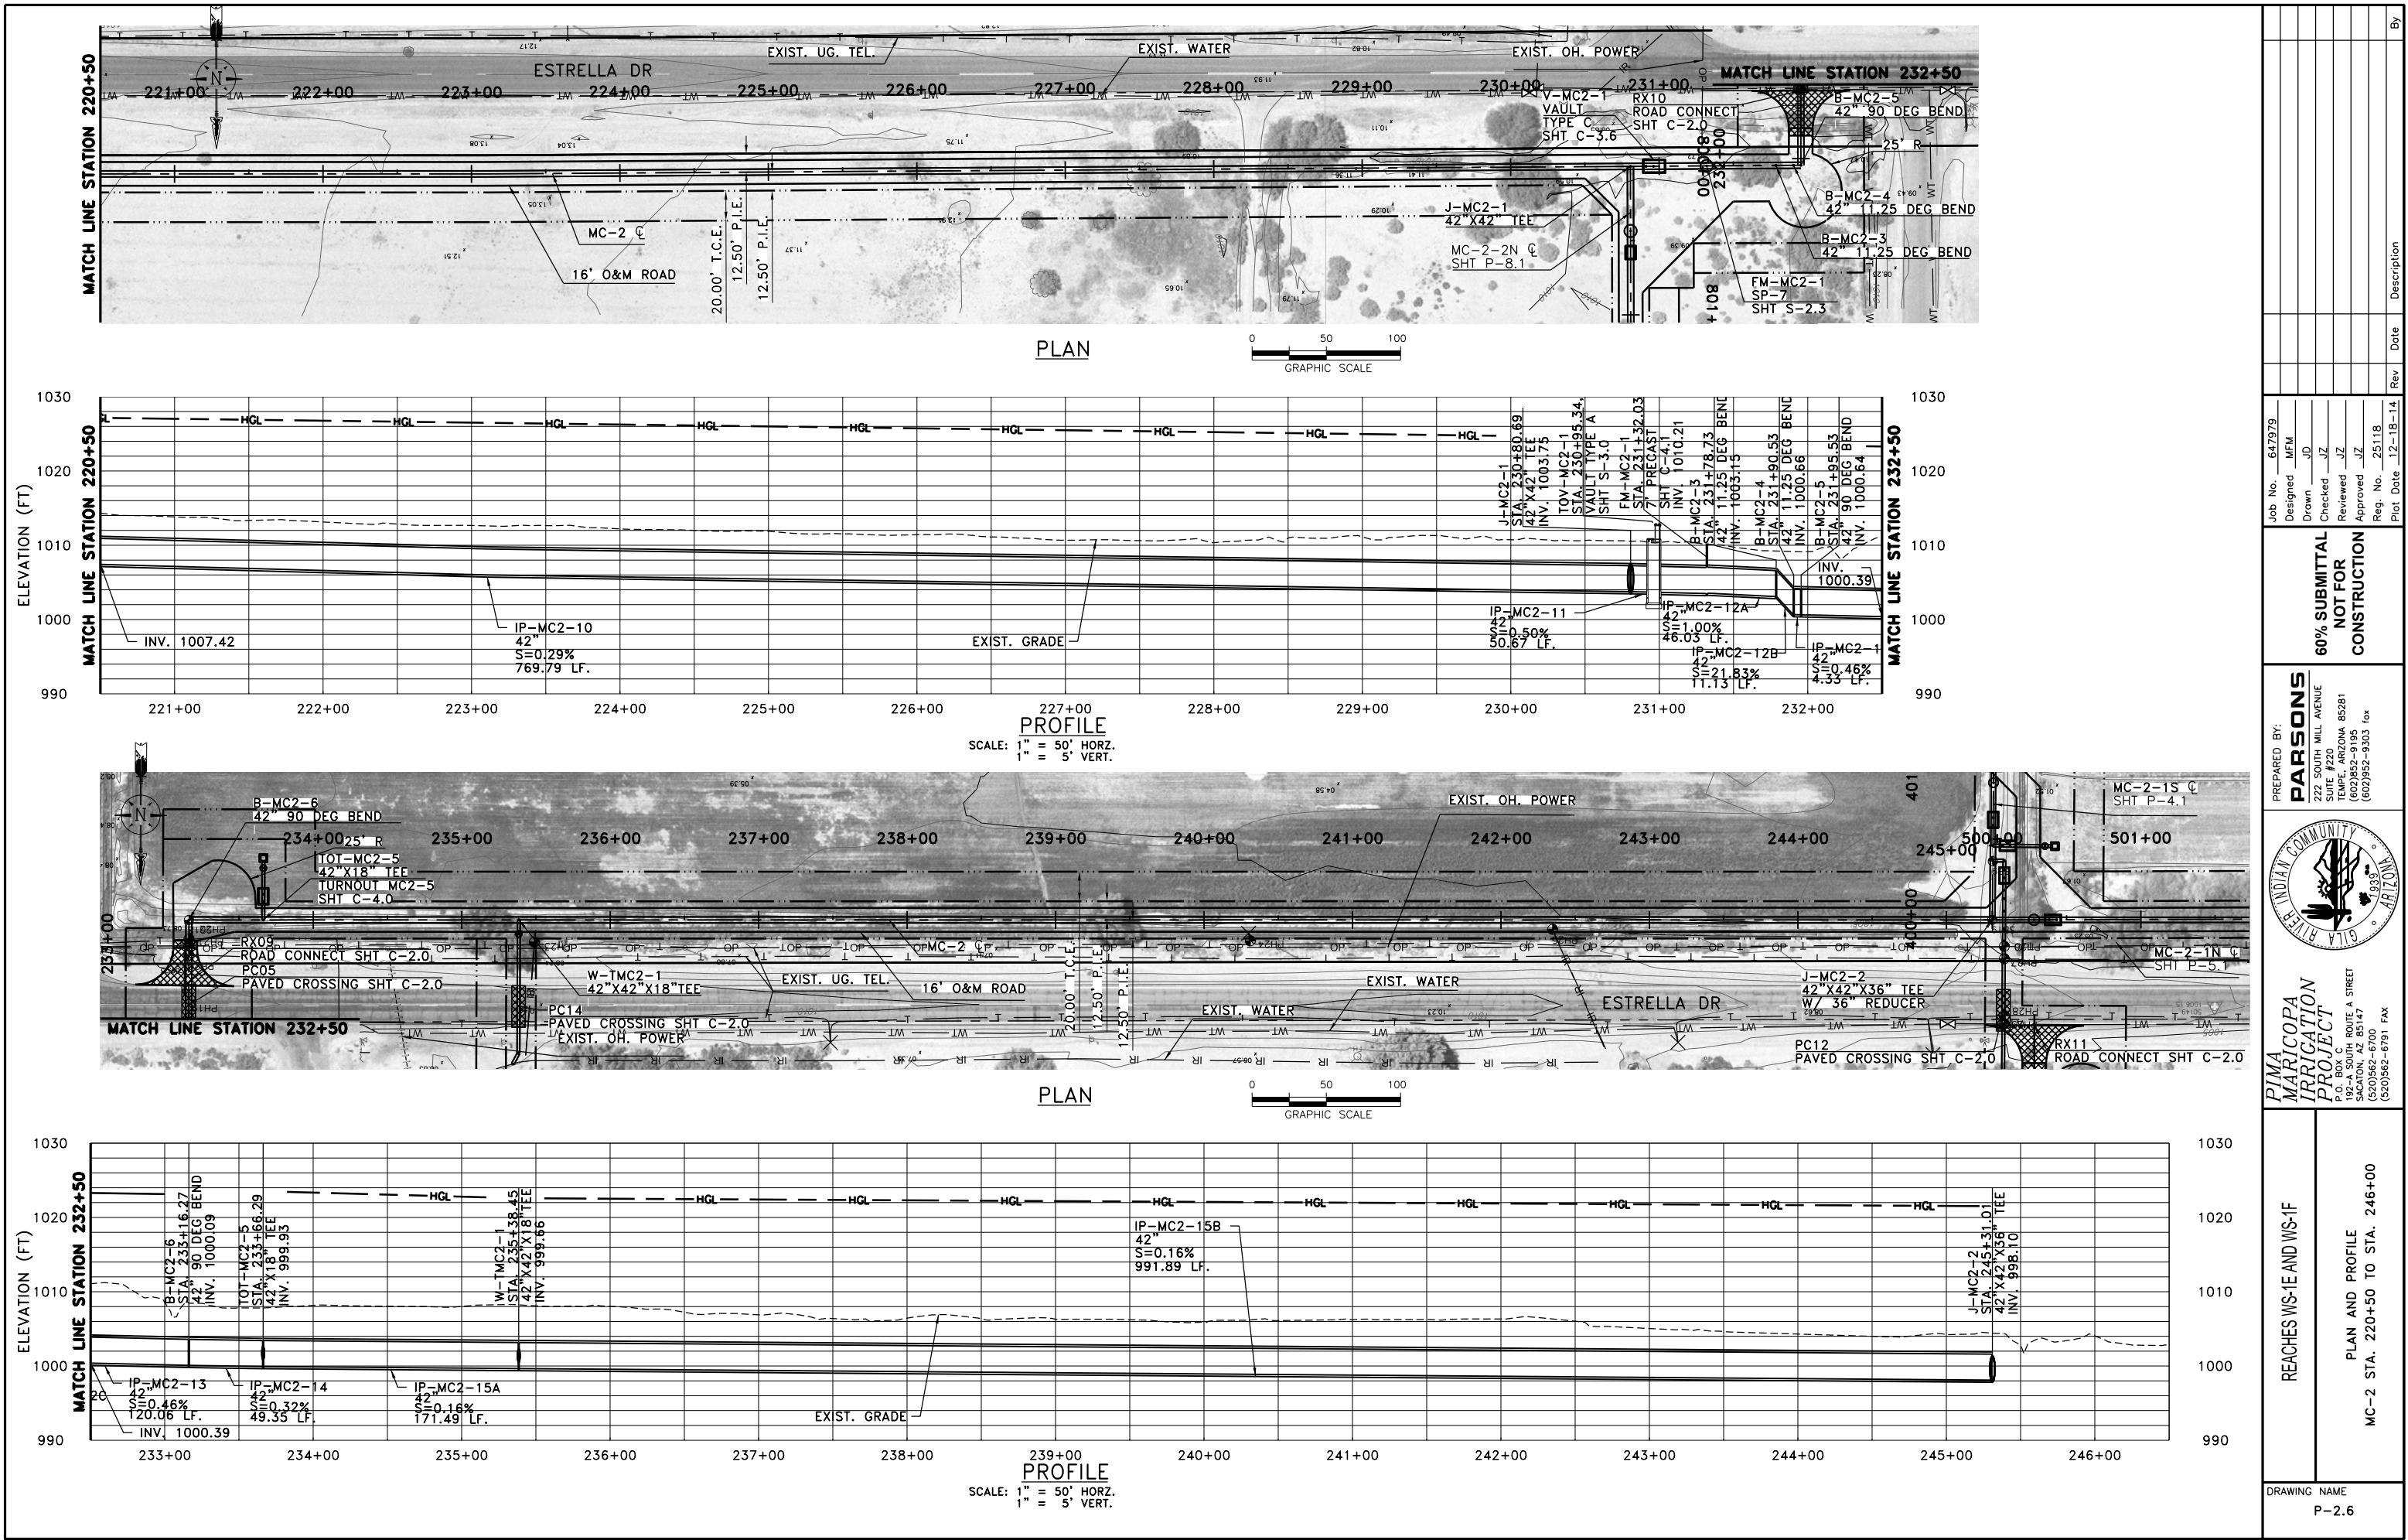


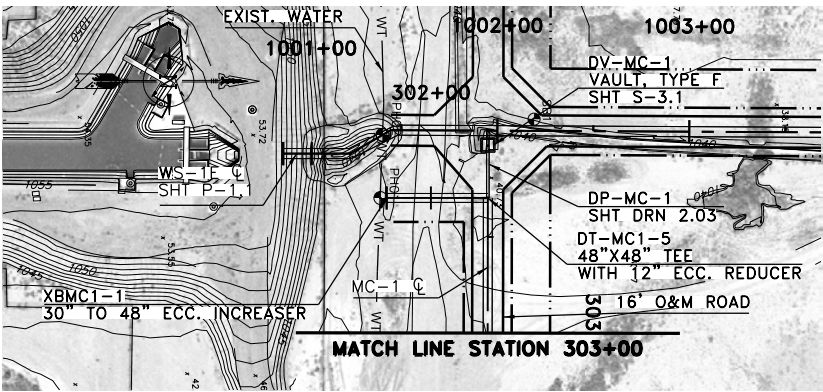


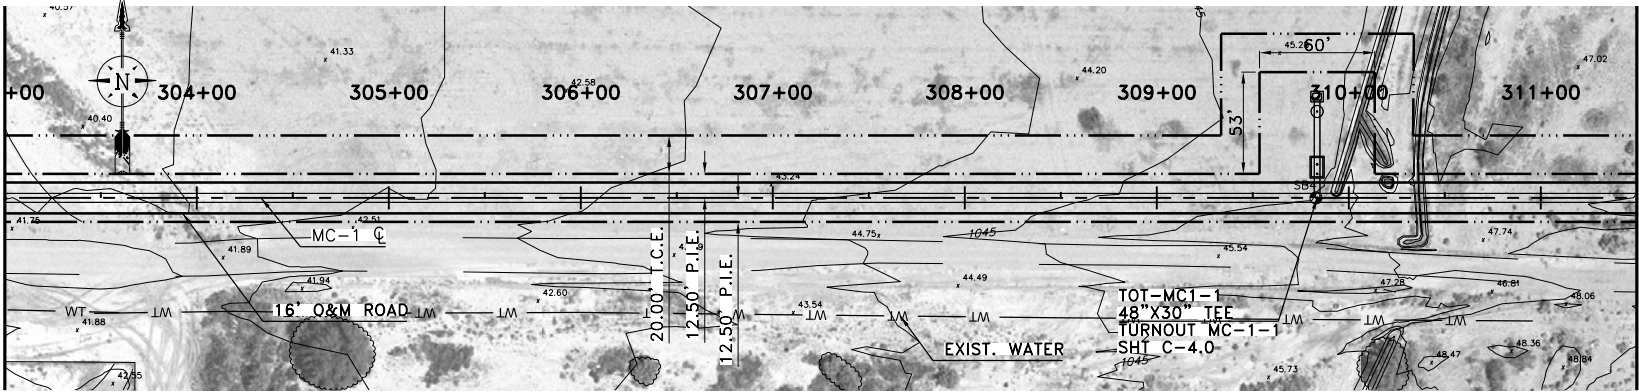

PLAN

 


PLAN

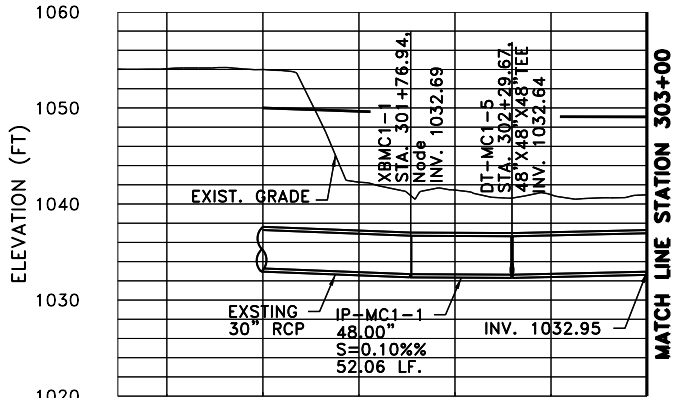


PROFILE

SCALE: 1" = 50' HORZ.
1" = 5' VERT.


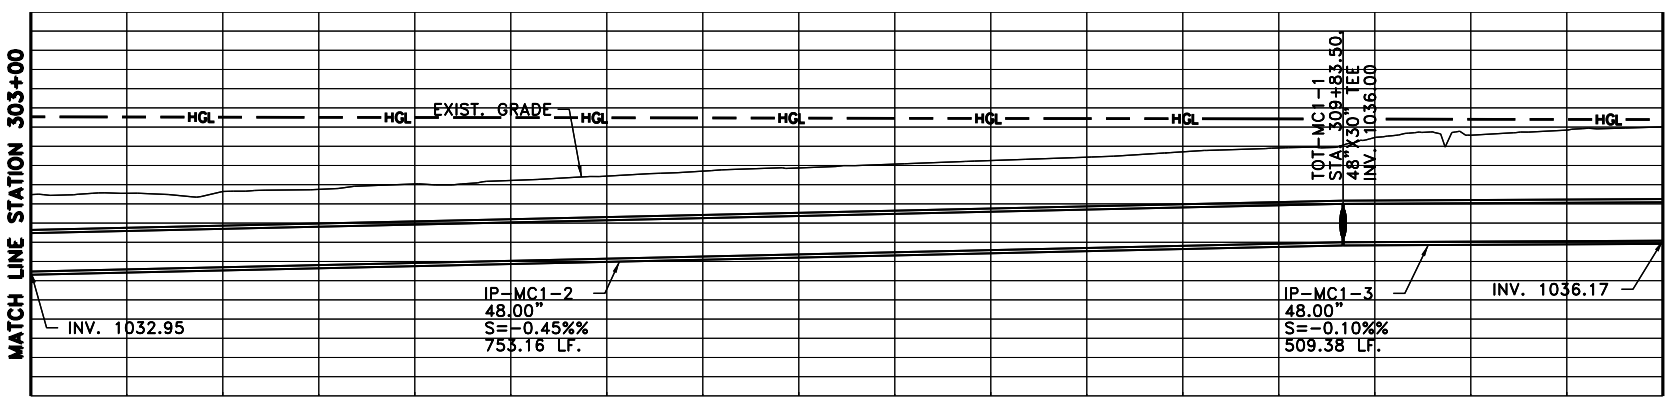


PROFILE



SCALE: 1" = 50' HORZ.
1" = 5' VERT.

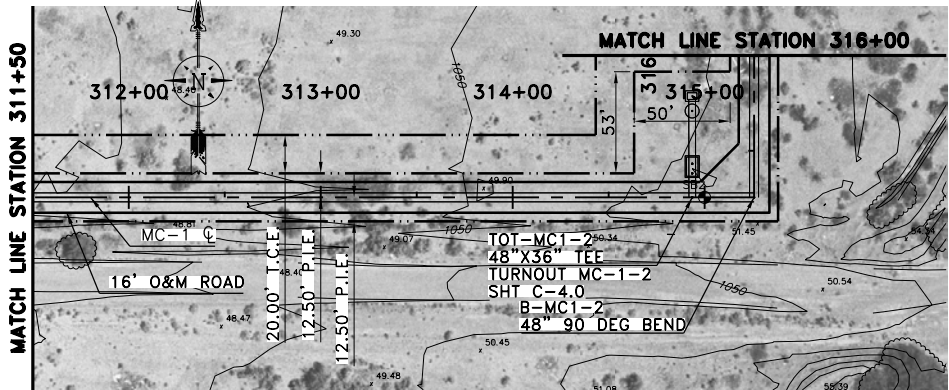

PLAN

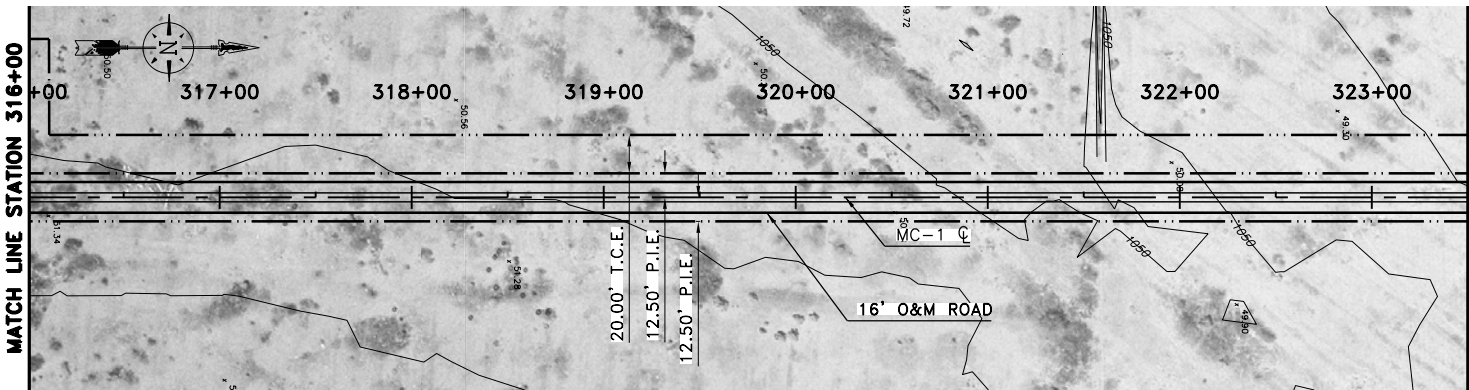 


PLAN

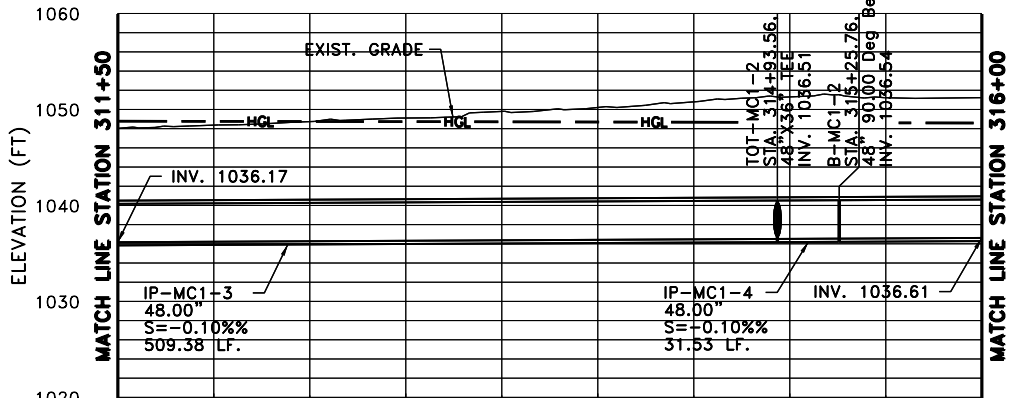 

PROFILE









SCALE: 1" = 50' HORZ.
1" = 5' VERT.

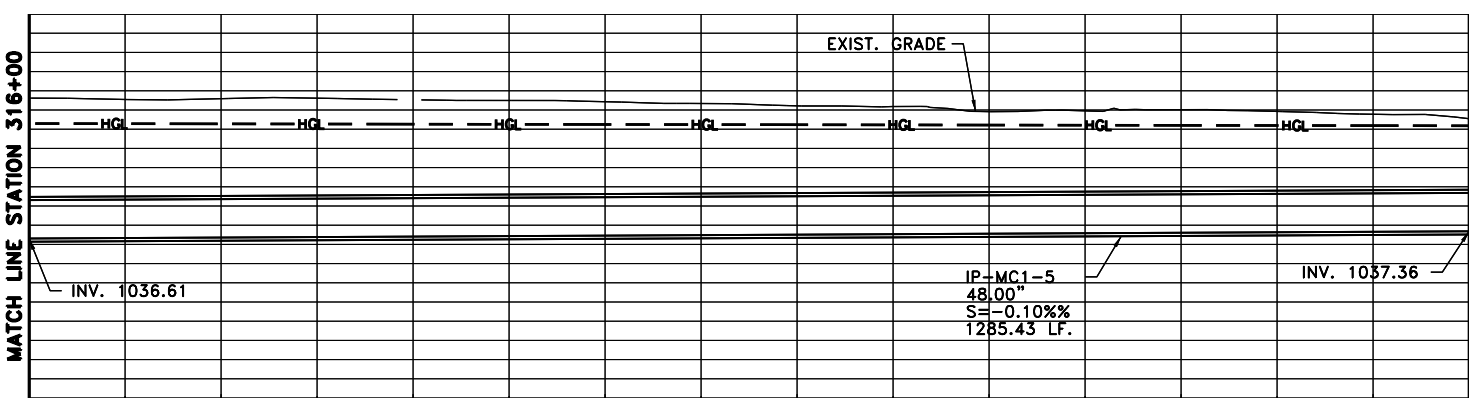





PROFILE


SCALE: 1" = 50' HORZ.
1" = 5' VERT.

Job No. 647979		Designed MFM		Drawn JD		Checked JZ		Reviewed JZ		Approved JZ		Reg. No. 25118		Plot Date 12-18-14		Rev		Date		Description		By	
60% SUBMITTAL NOT FOR CONSTRUCTION																							
PREPARED BY: PARSONS 222 SOUTH MILL AVENUE SUITE #220 TEMPE, ARIZONA 85281 (602)952-9195 (602)952-9303 fax																							
																							
PIMA MARICOPA IRRIGATION PROJECT P.O. BOX C, ROUTE A STREET SACATON, AZ 85147 (520)562-6700 (520)562-6791 FAX																							
REACHES WS-1E AND WS-1F																							
PLAN AND PROFILE																							
MC-1 STA. 300+00 TO STA. 323+50																							
DRAWING NAME P-3.1																							

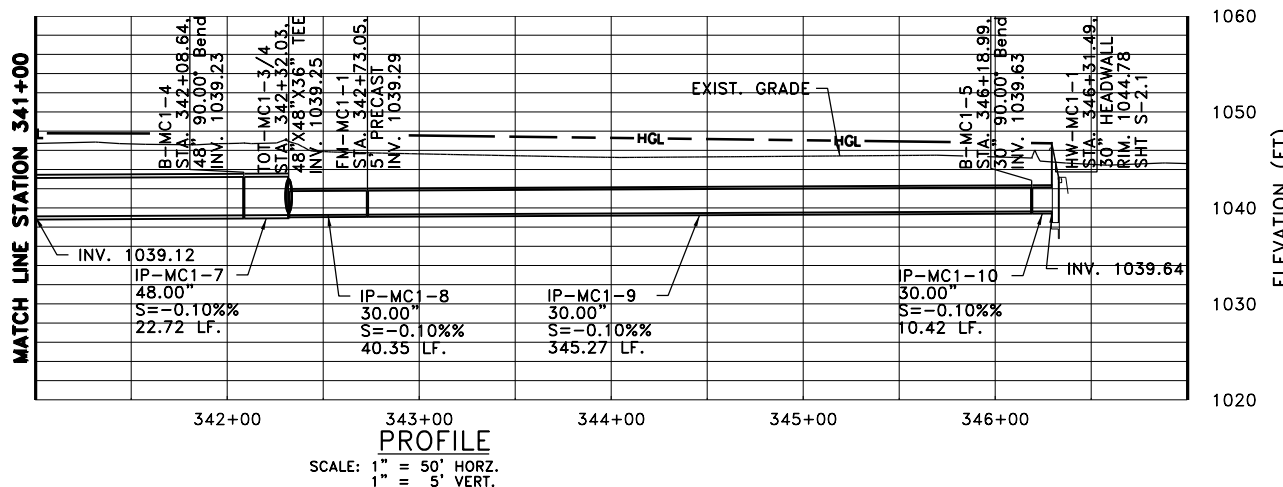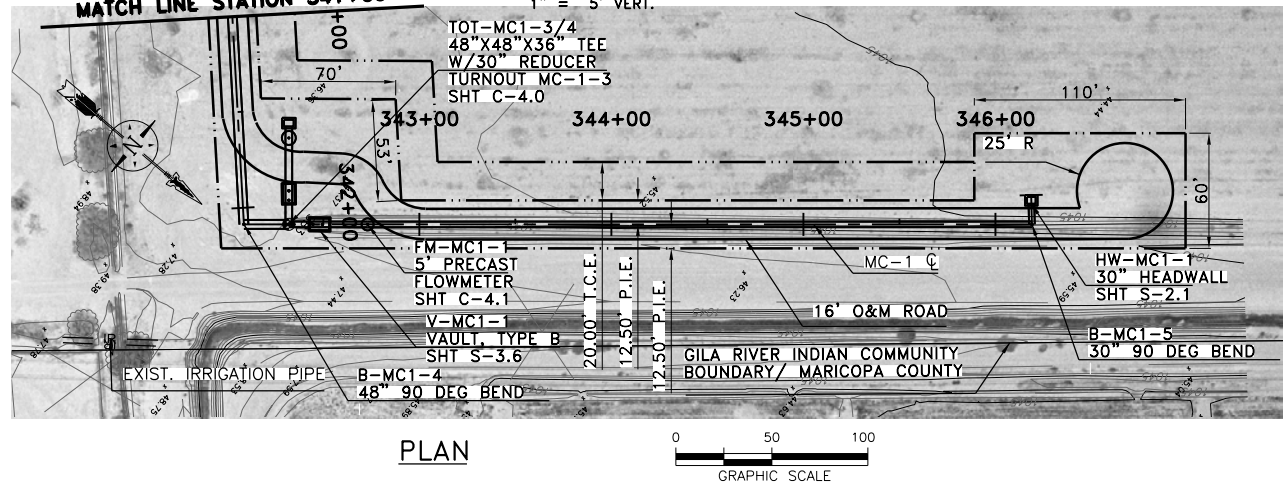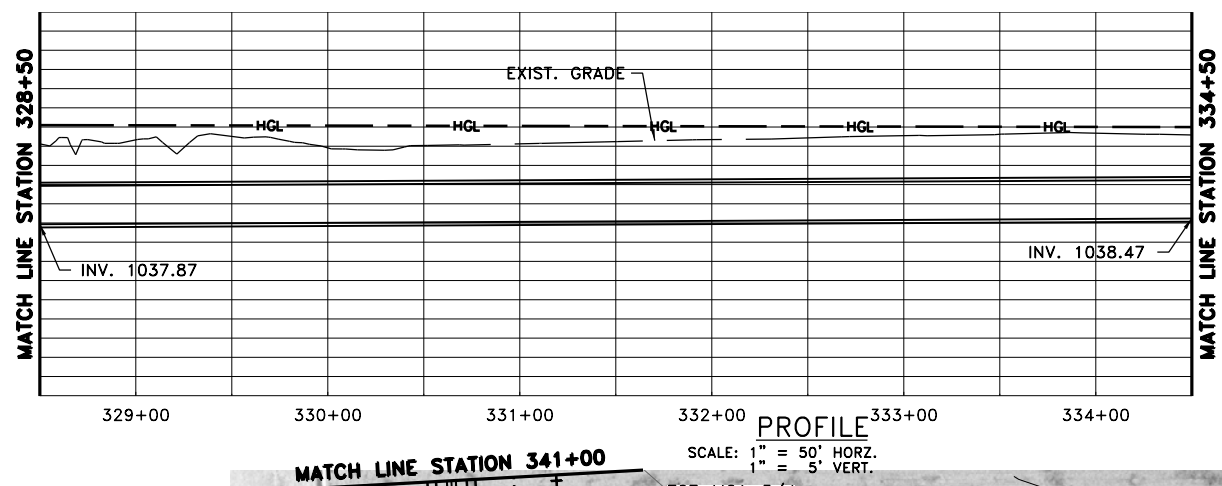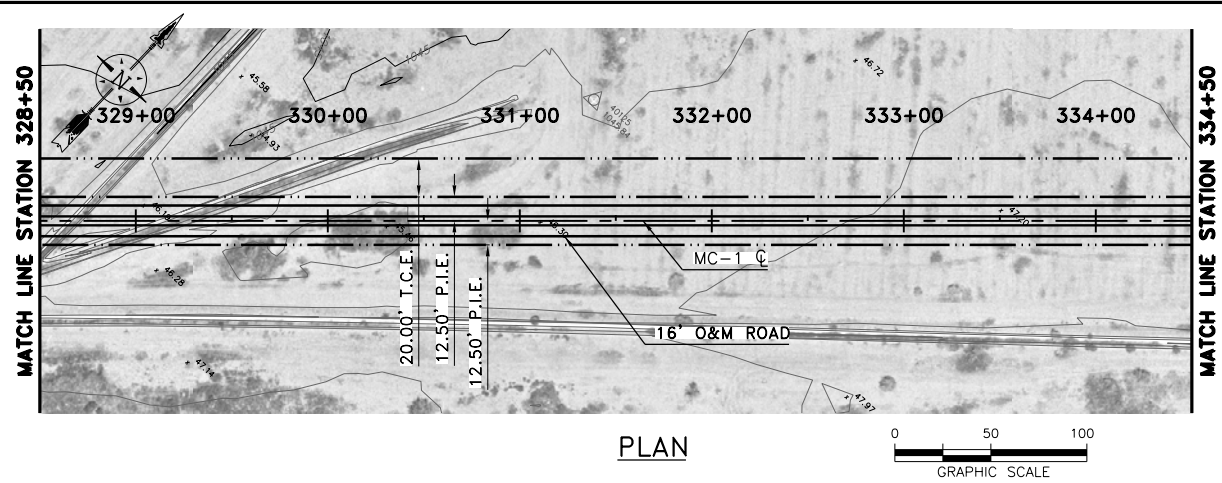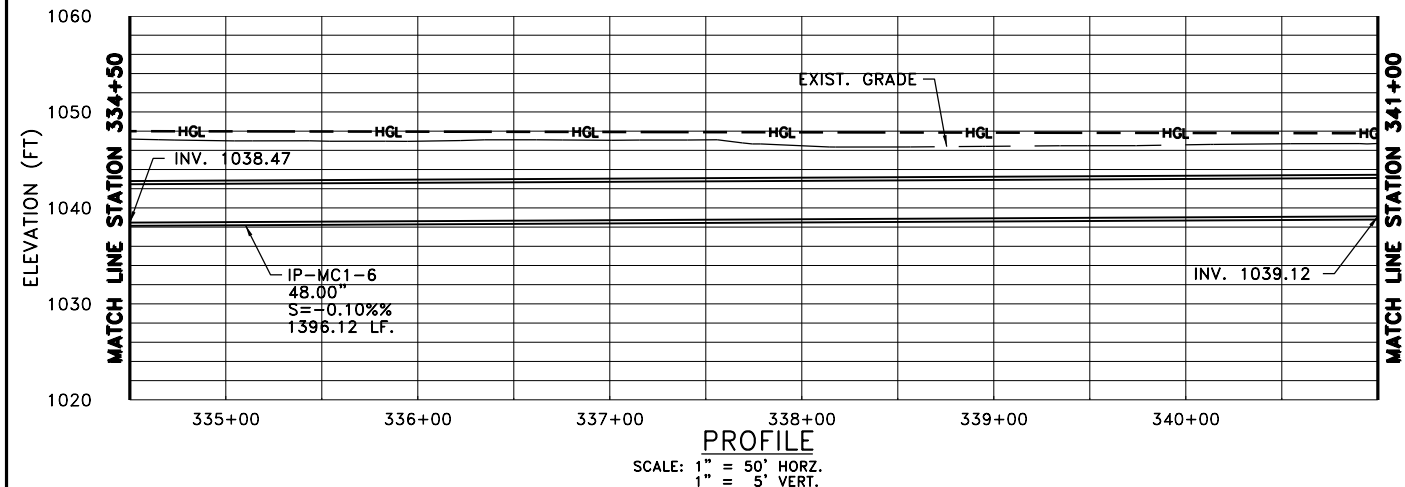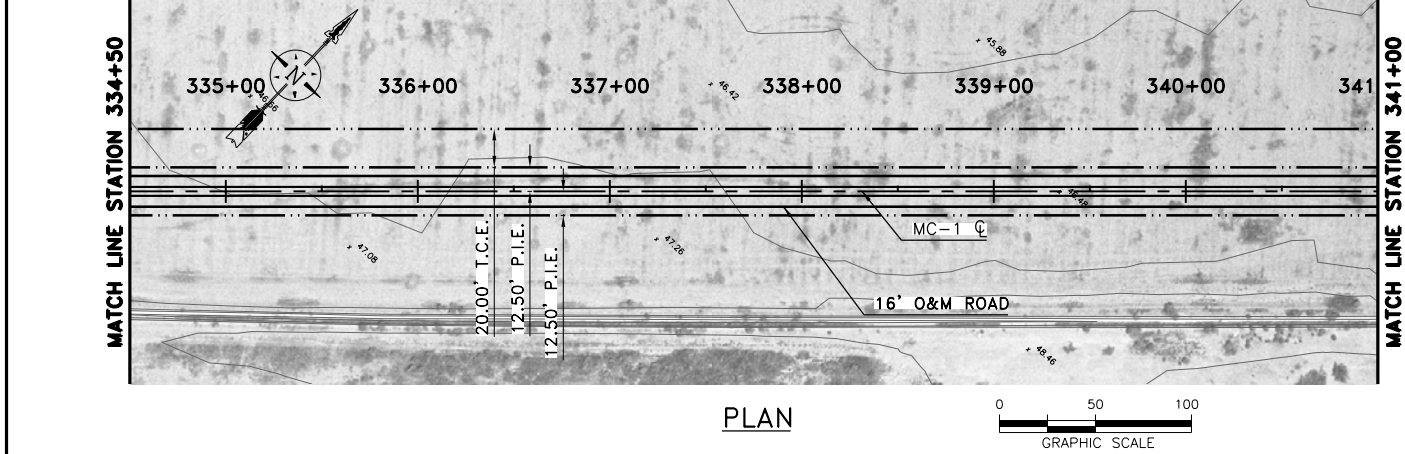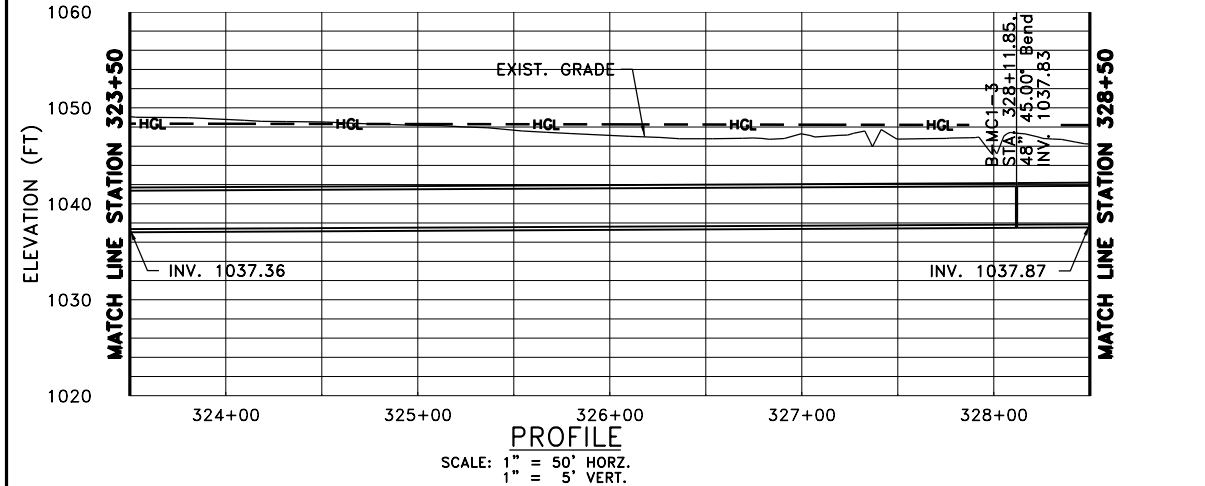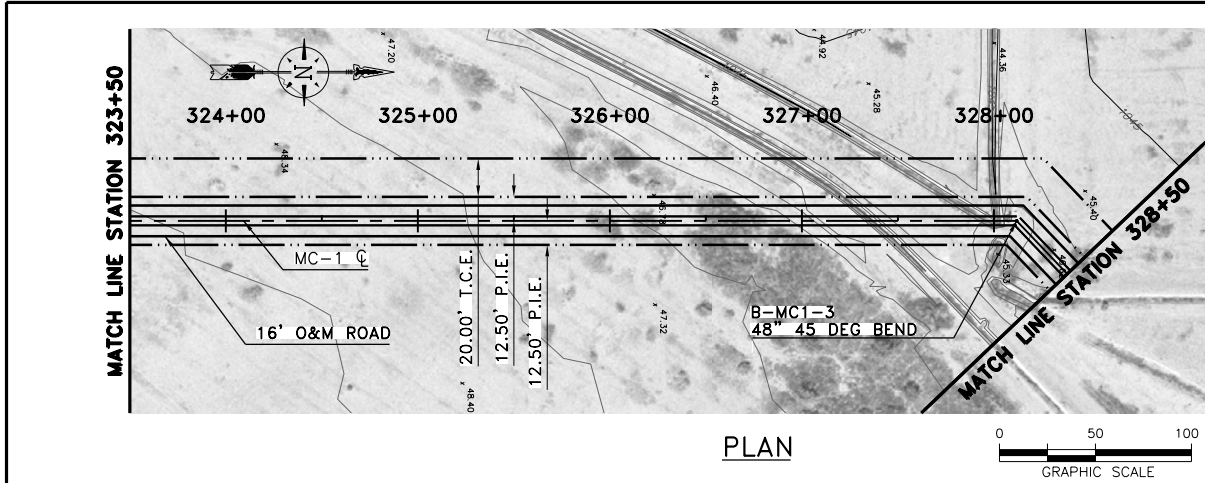

Job No. 647979		Designed MFM		Drawn JMO		Checked JZ		Reviewed JZ		Approved JZ		Reg. No. 25118		Plot Date 12-18-14		Rev		By	
60% SUBMITTAL NOT FOR CONSTRUCTION																			
PREPARED BY: PARSONS 222 SOUTH MILL AVENUE SUITE #220 TEMPE, ARIZONA 85281 (602)952-9195 (602)952-9303 fax																			
																			
PIMA MARICOPA IRRIGATION PROJECT P.O. BOX C, ROUTE A STREET SACATON, AZ 85147 (520)562-6700 (520)562-6791 FAX																			
REACHES WS-1E AND WS-1F										PLAN AND PROFILE									
MC-1 STA. 323+50 TO STA. 346+32																			
DRAWING NAME P-3.2																			

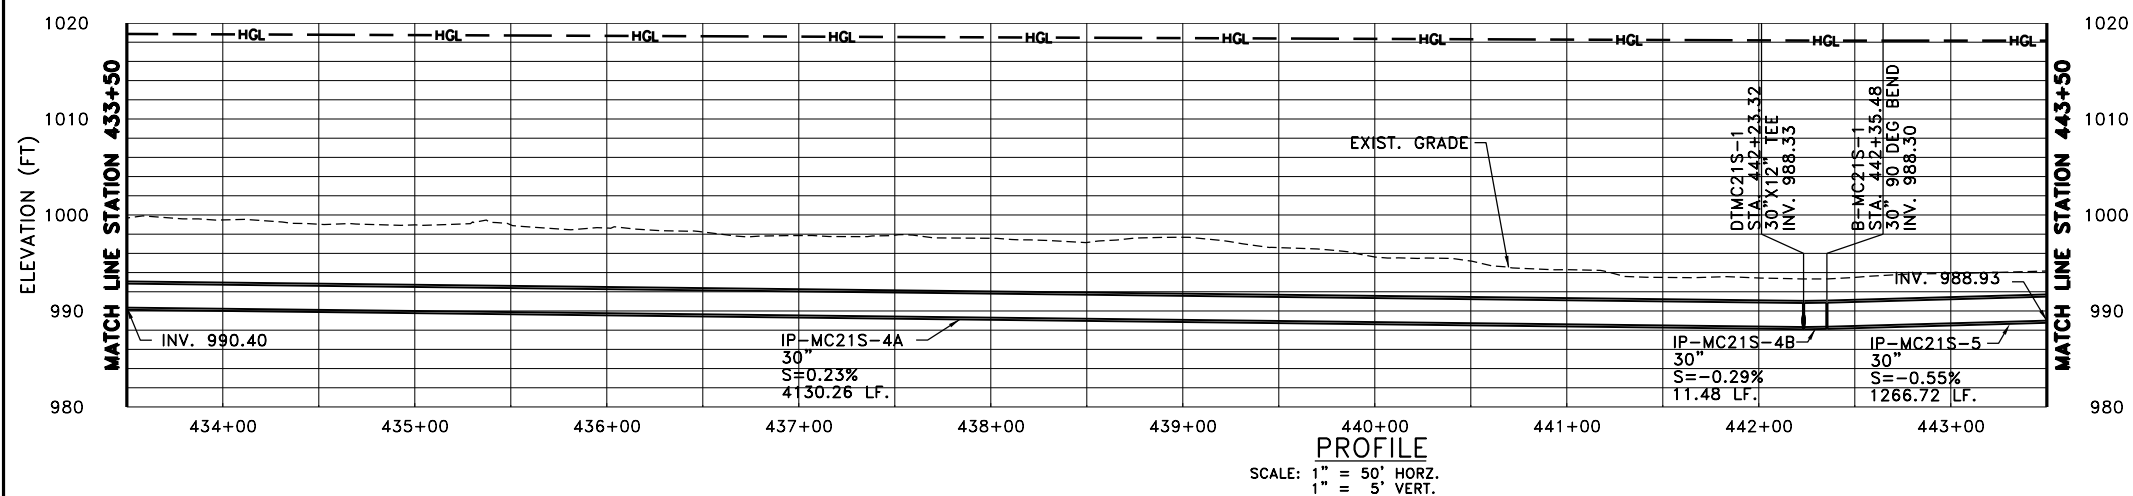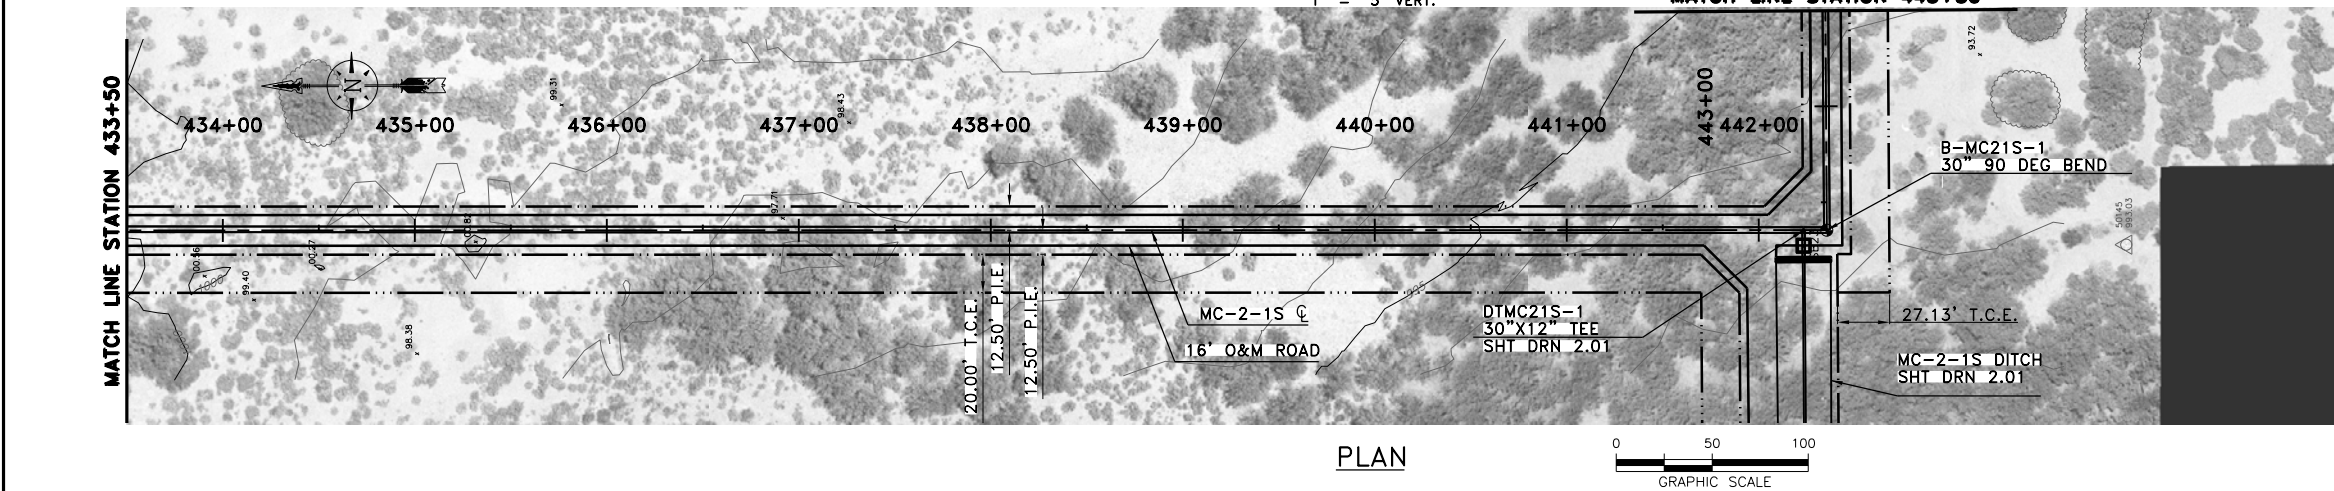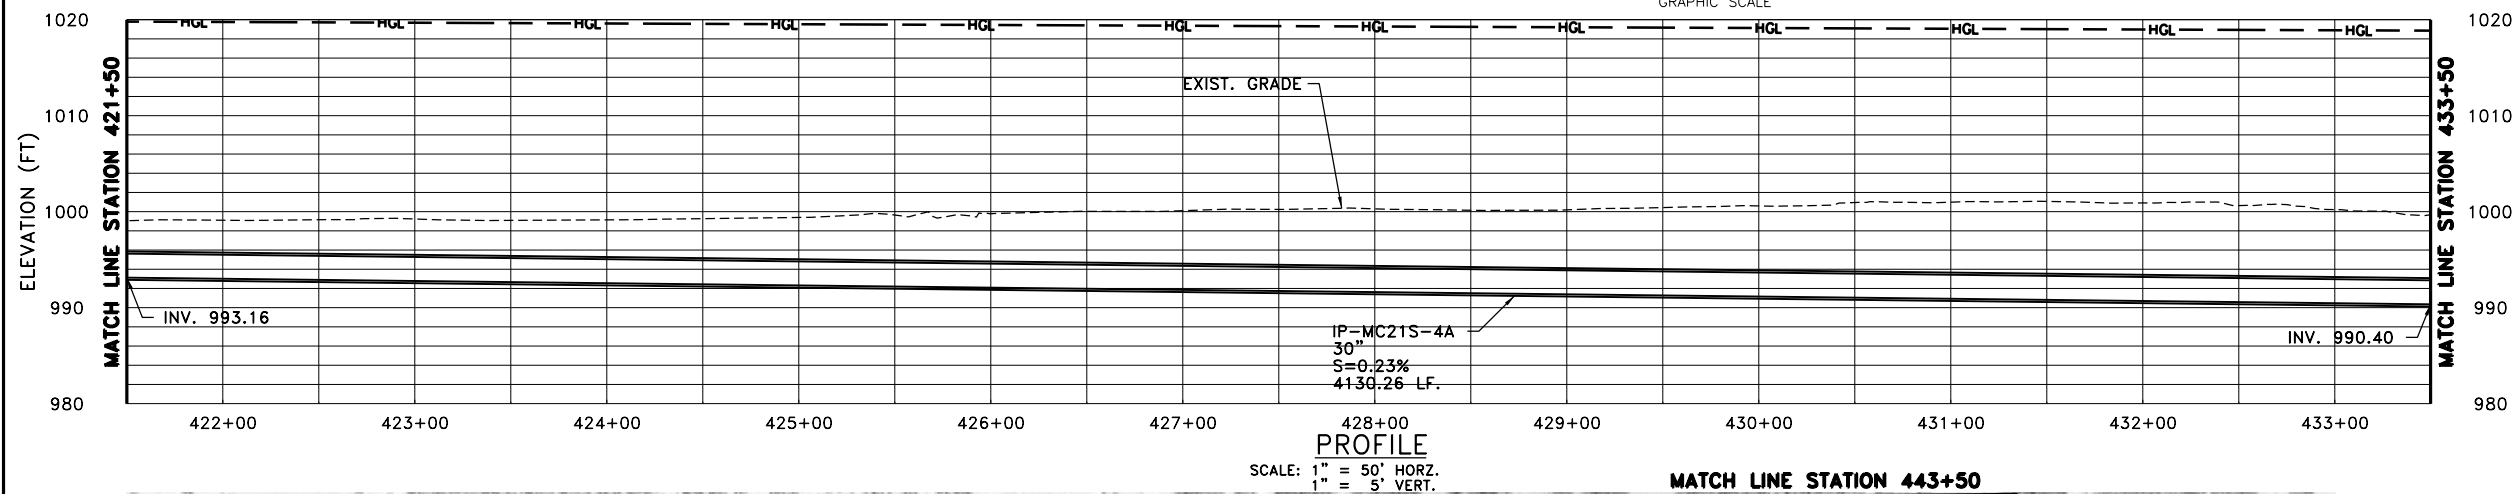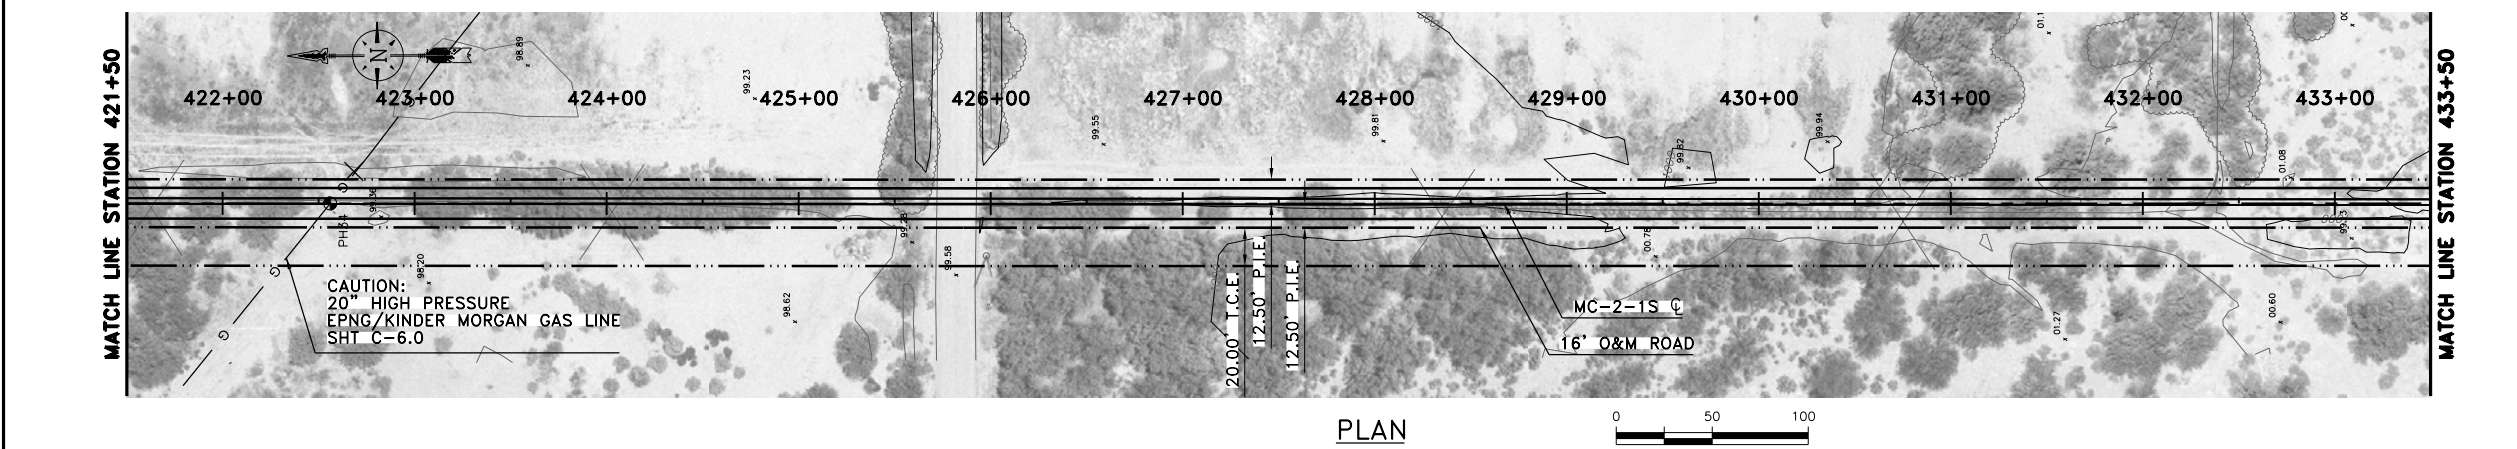

 DRAWING NAME P-4.2	REACHES WS-1E AND WS-1F	PIMA MARICOPA IRRIGATION PROJECT P.O. BOX C 15001 ROUTE A STREET SACATON, AZ 85147 (520)562-6700 (520)562-6791 FAX 	PREPARED BY: PARSONS 222 SOUTH MILL AVENUE SUITE #220 TEMPE, ARIZONA 85281 (602)952-9195 (602)952-9303 fax	Job No. 647979 Designed MFV Drawn JD Checked JZ Reviewed JZ Approved JZ Reg. No. 25118 Plot Date 12-18-14	Rev Date Description By
	PLAN AND PROFILE MC-2-1S STA. 421+50 TO STA. 443+50		60% SUBMITTAL NOT FOR CONSTRUCTION		

