


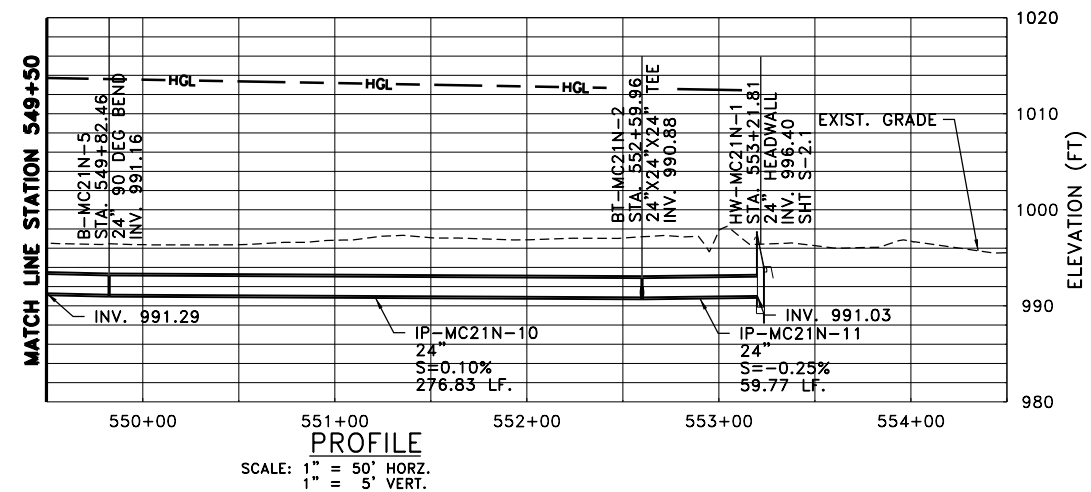
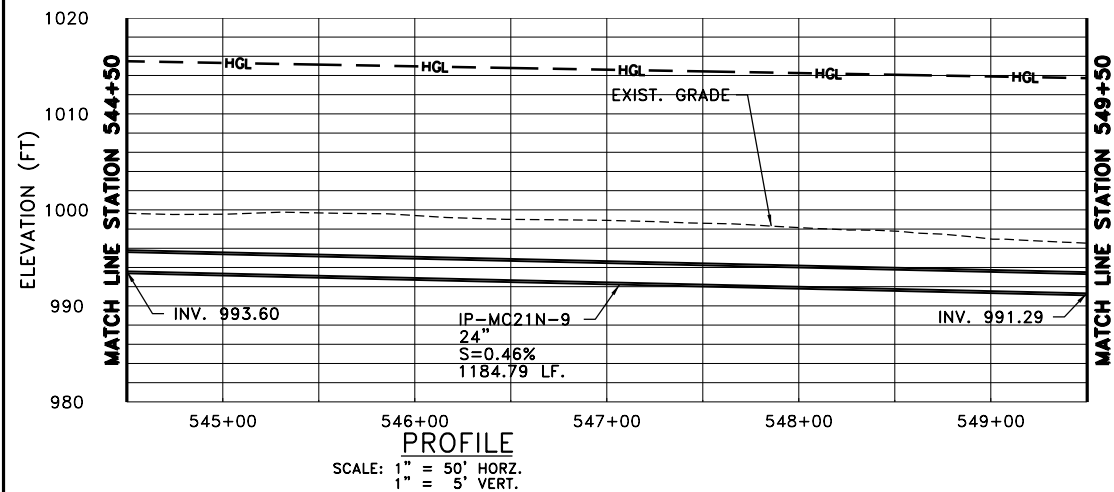
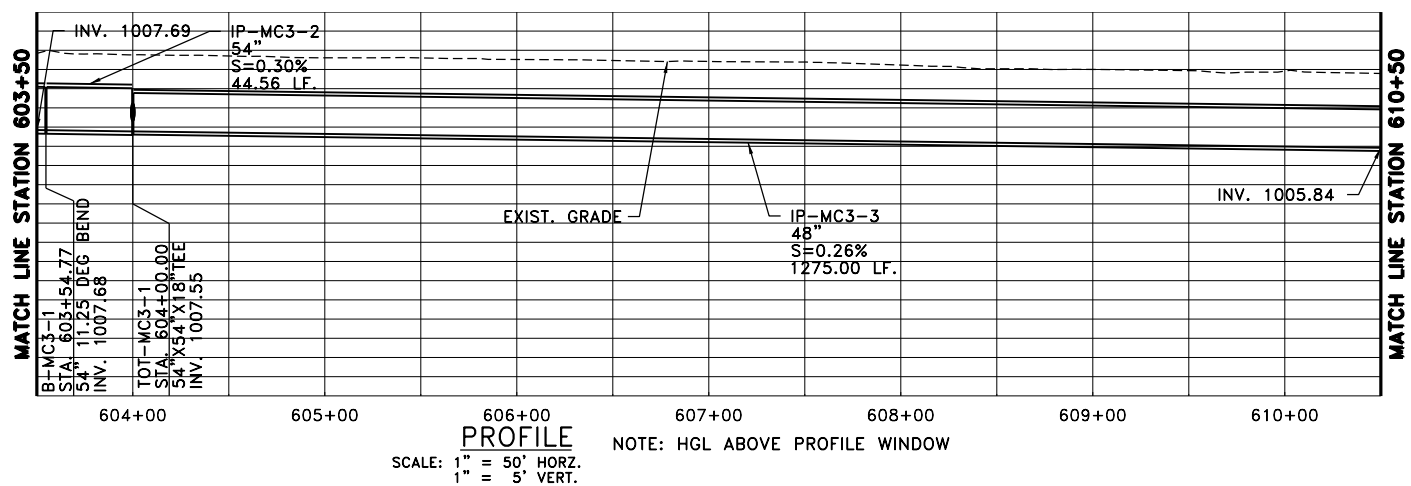
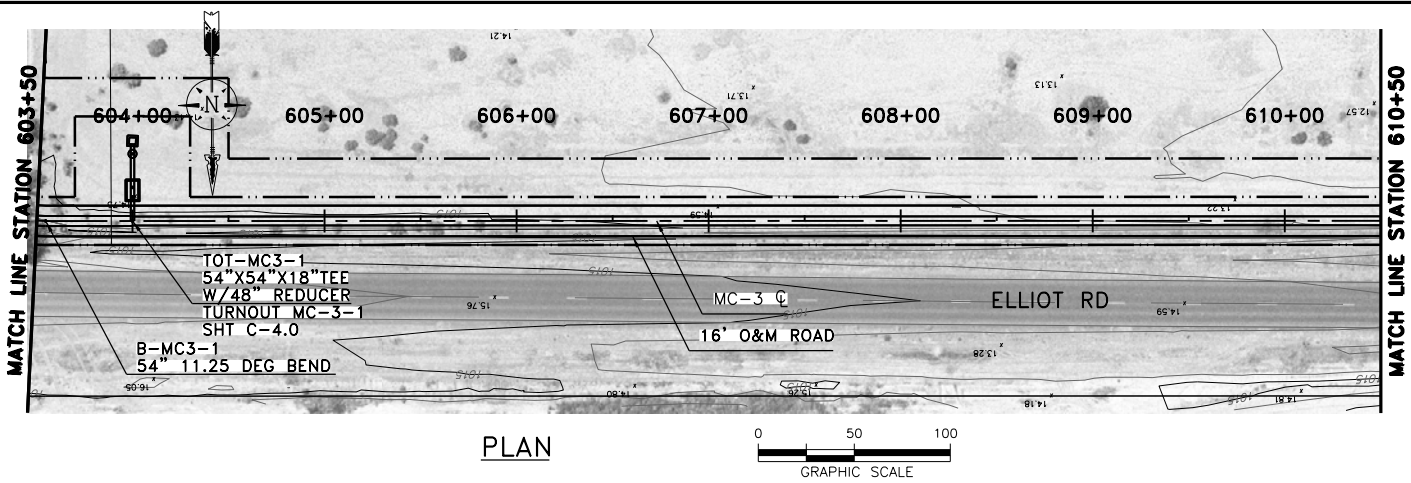
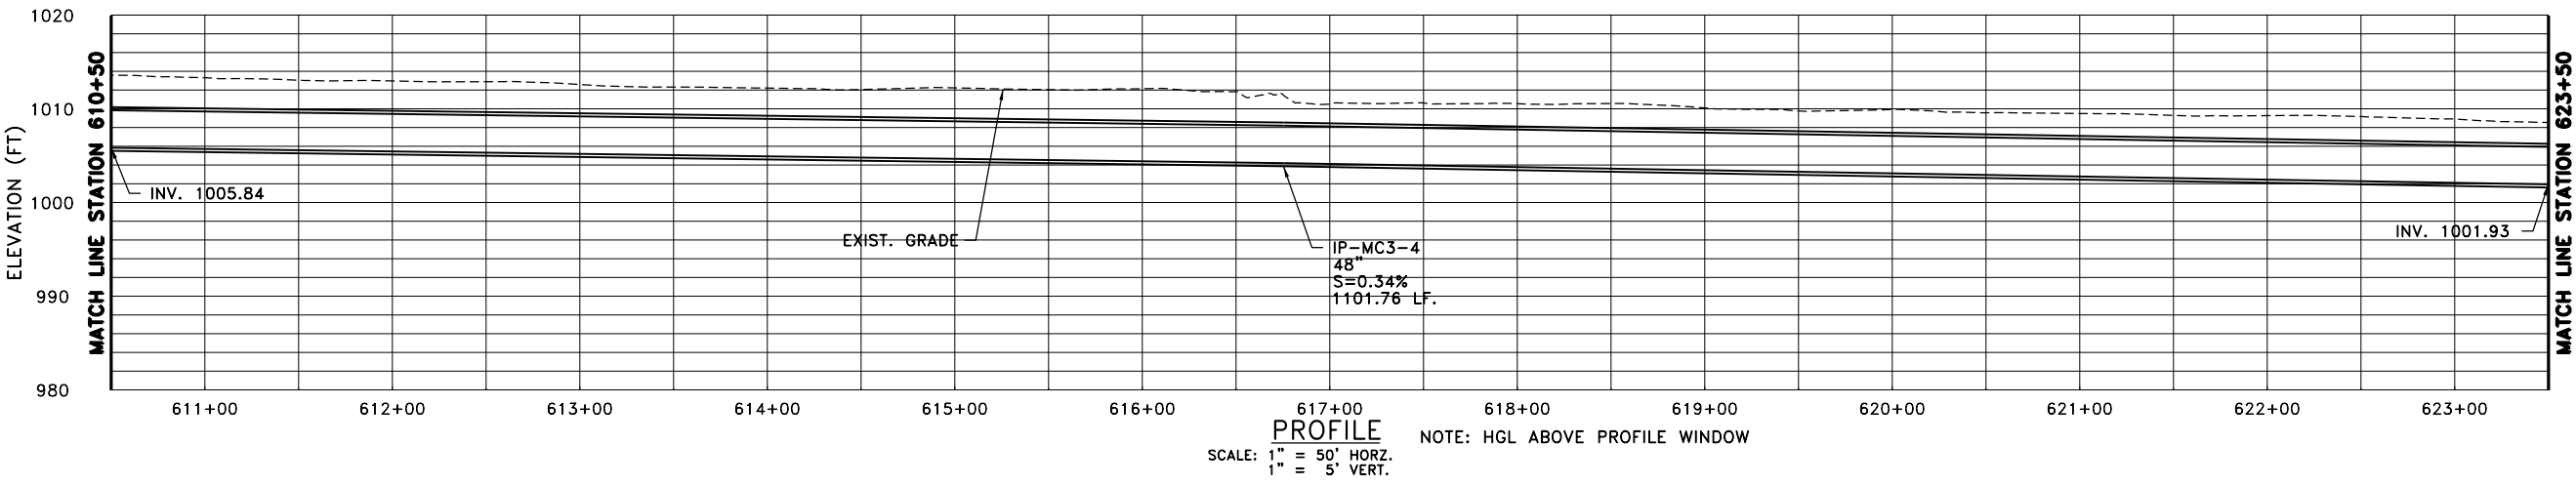
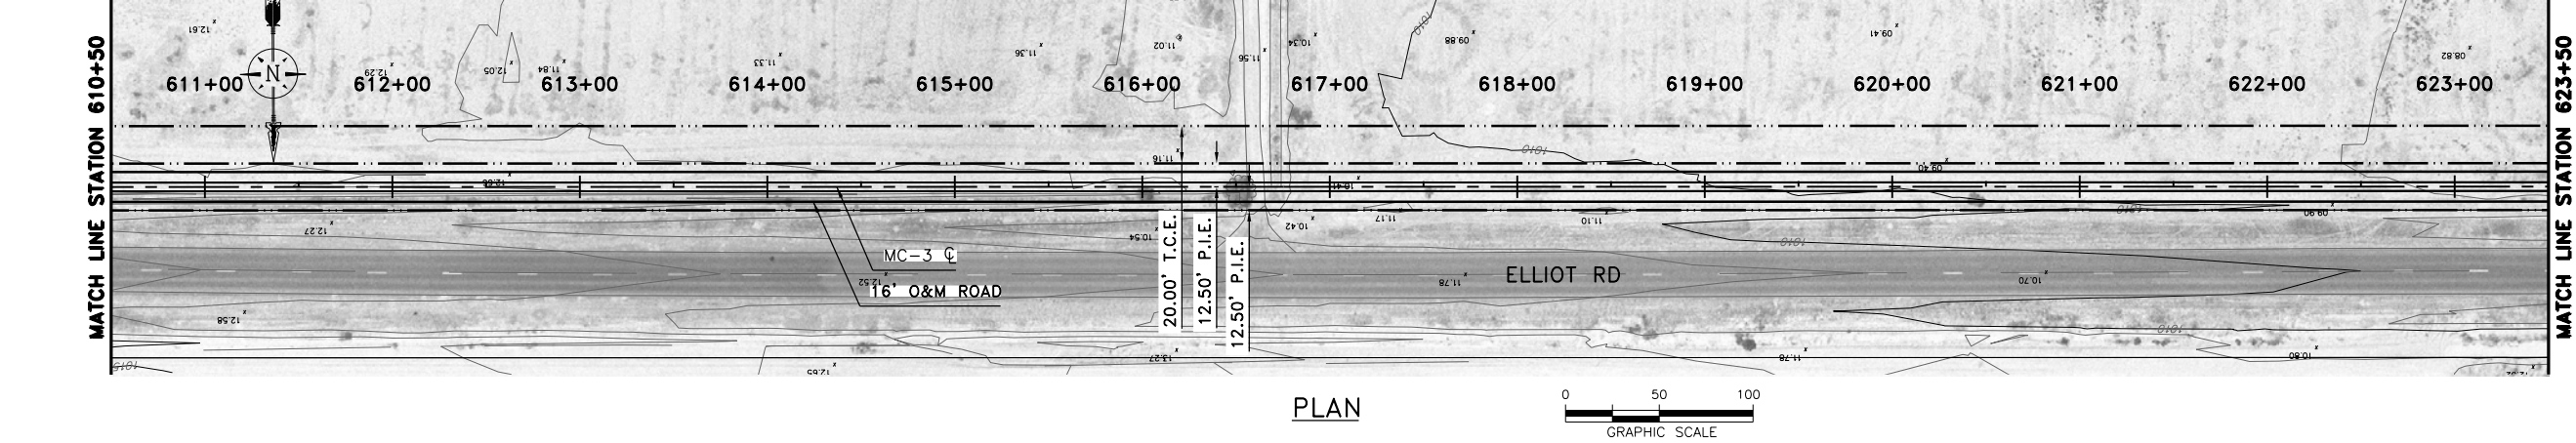
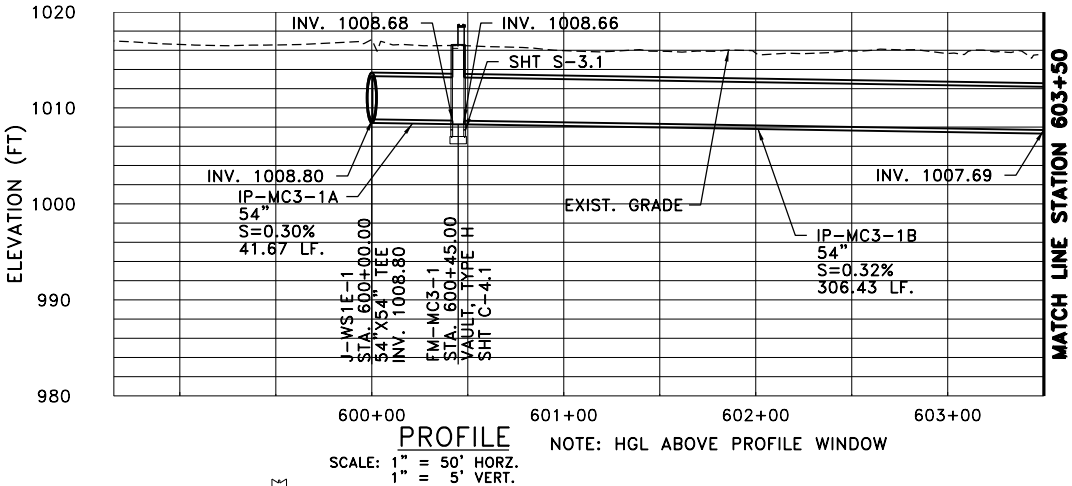
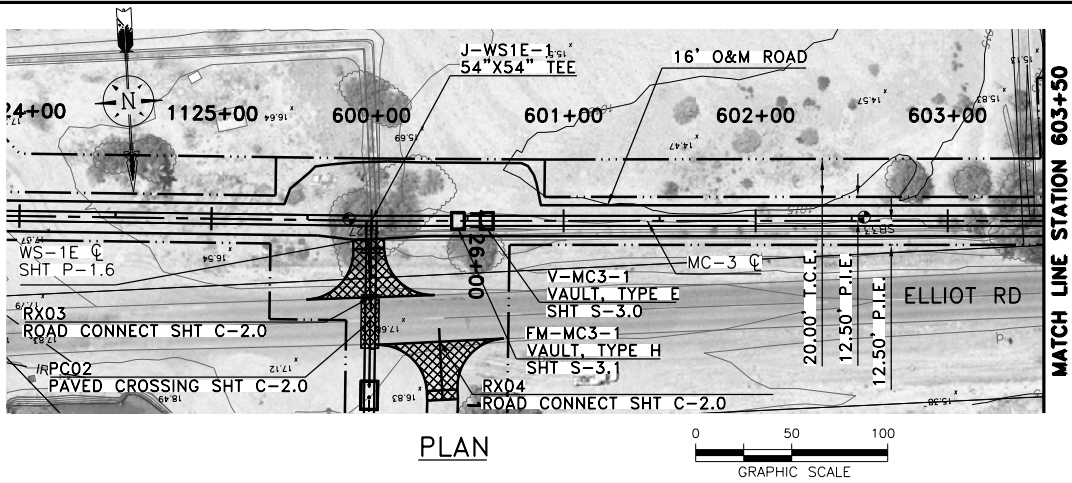
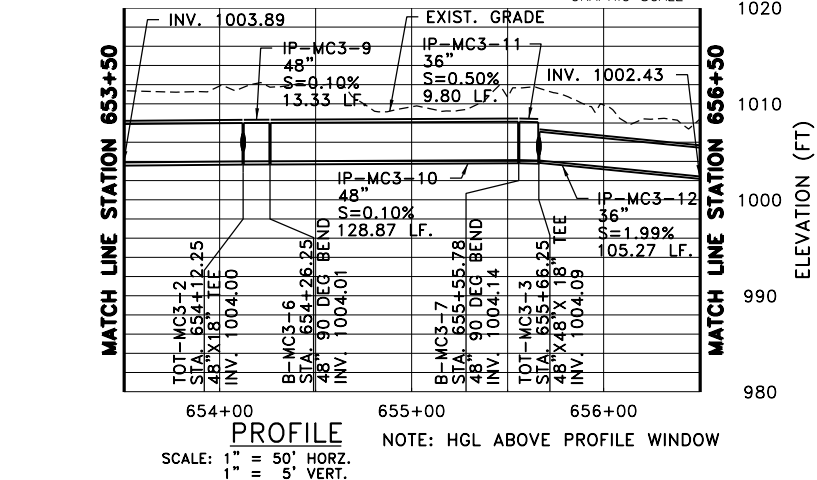
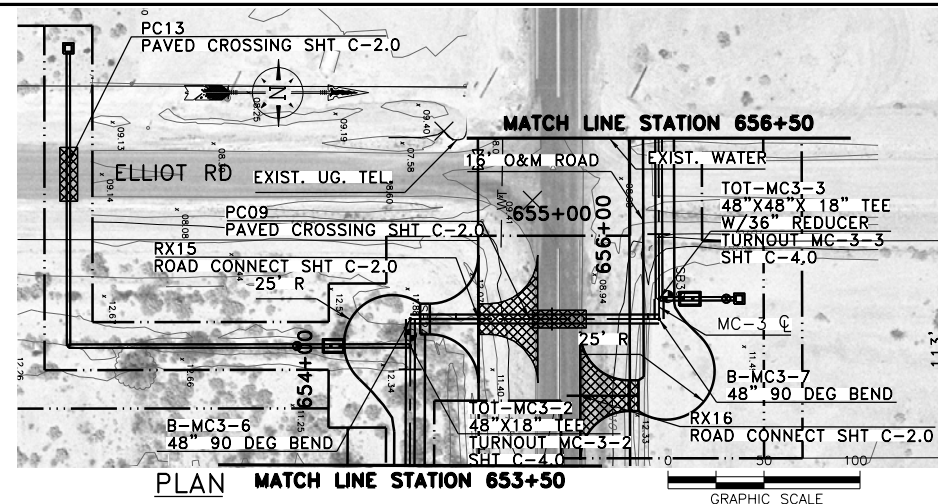
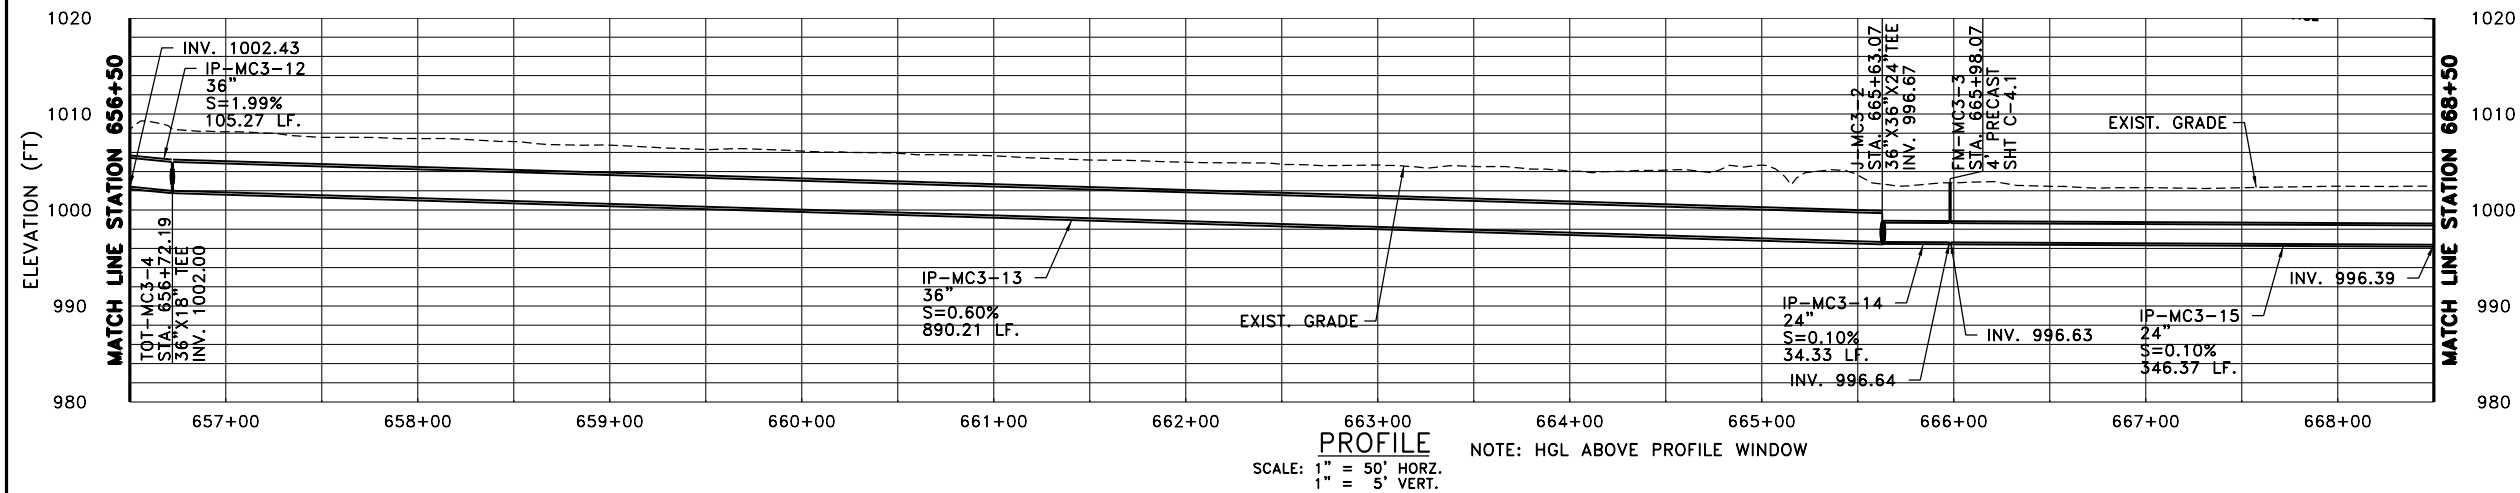


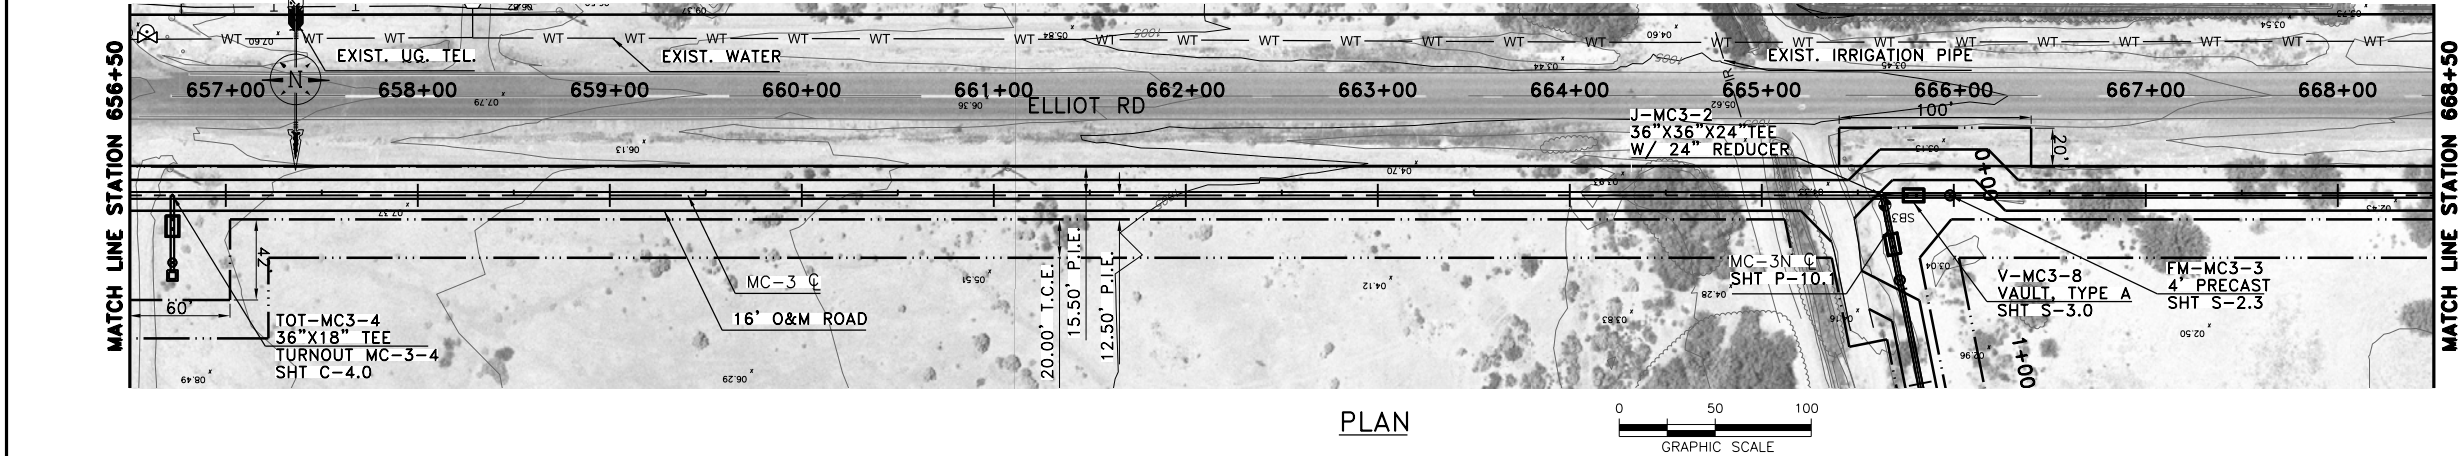









REACHES WS-1E AND WS-1F PLAN AND PROFILE MC-2-1N STA. 544+50 TO STA. 553+22	<i>PIMA</i> MARICOPA IRRIGATION PROJECT P.O. BOX 3 192-A SOUTH ROUTE A STREET SACATON, AZ 85147 (520)562-6700 (520)562-6791 FAX	PREPARED BY: PARSONS 222 SOUTH MILL AVENUE SUITE #220 TEMPE, ARIZONA 85281 (602)852-9195 (602)952-9303 fax	Job No. 647979 Designed MFW Drawn JD Checked JZ Reviewed JZ Approved JZ Reg. No. 25118 Plot Date 12-18-14	Job No. Designed Drawn Checked Reviewed Approved Reg. No. Plot Date	By
	DRAWING NAME P-5.3	60% SUBMITTAL NOT FOR CONSTRUCTION	Rev Date Description	Rev Date Description	By

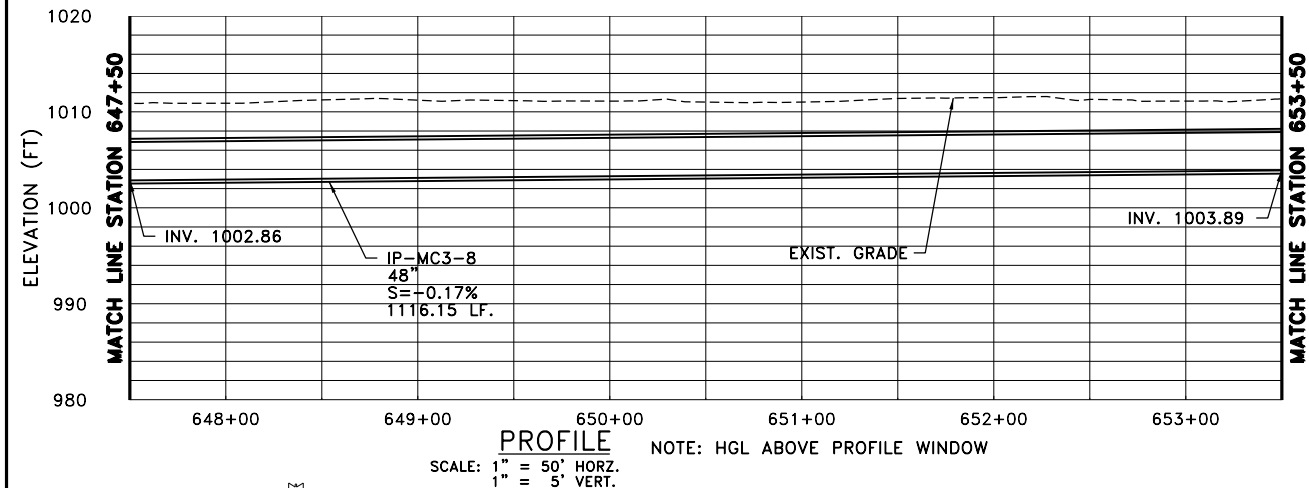

Job No. 647979		Designed MFM		Drawn JLD		Checked JZ		Reviewed JZ		Approved JZ		Reg. No. 25118		Plot Date 12-18-14		Rev		Date		Description		By	
60% SUBMITTAL NOT FOR CONSTRUCTION																							
PREPARED BY: PARSONS 222 SOUTH MILL AVENUE SUITE #220 TEMPE, ARIZONA 85281 (602)952-9195 (602)952-9303 fax																							
																							
PIMA MARICOPA IRRIGATION PROJECT P.O. BOX C, ROUTE A STREET SACATON, AZ 85147 (520)562-6700 (520)562-6791 FAX																							
REACHES WS-1E AND WS-1F												PLAN AND PROFILE MC-3 STA. 600+00 TO STA. 623+50											
DRAWING NAME P-6.1																							

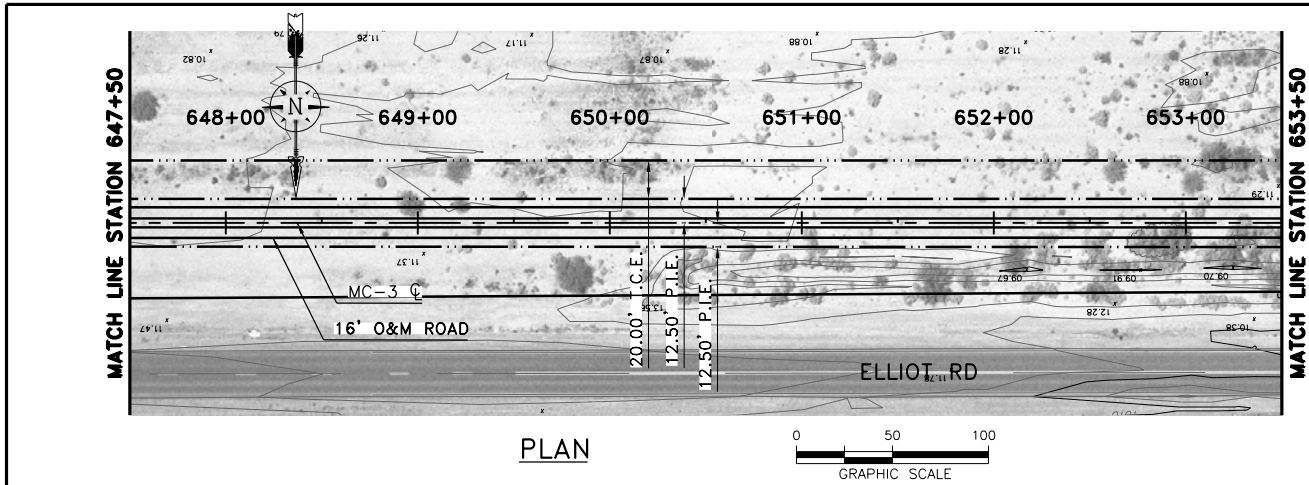

Job No.	647979	Designed	MFM	Drawn	JM	Checked	JZ	Reviewed	JZ	Approved	JZ	Reg. No.	25118	Plot Date	12-18-14	Rev	Date	Description	By
60% SUBMITTAL NOT FOR CONSTRUCTION																			
PREPARED BY: PARSONS 222 SOUTH MILL AVENUE SUITE #220 TEMPE, ARIZONA 85281 (602)952-9195 (602)952-9303 fax PIMA MARICOPA IRRIGATION PROJECT P.O. BOX C ROUTE A STREET SACATON, AZ 85147 (520)562-6700 (520)562-6791 FAX																			
REACHES WS-1E AND WS-1F																			
PLAN AND PROFILE																			
MC-3 STA. 647+50 TO STA. 668+50																			
DRAWING NAME																			
P-6.3																			

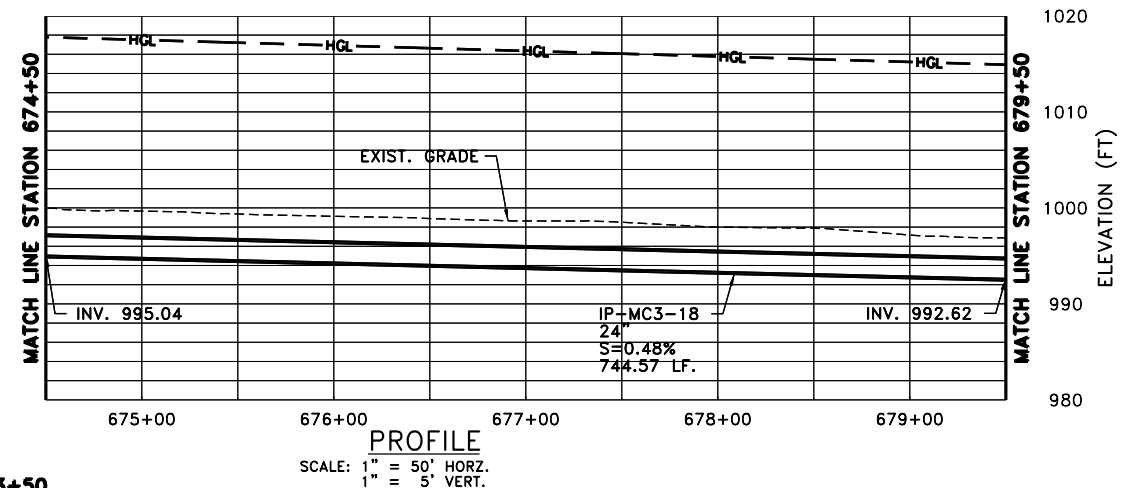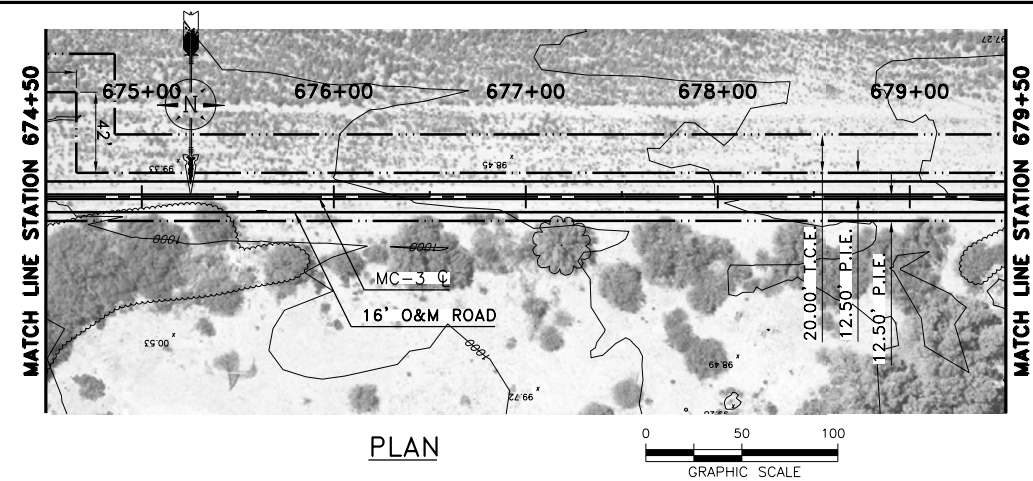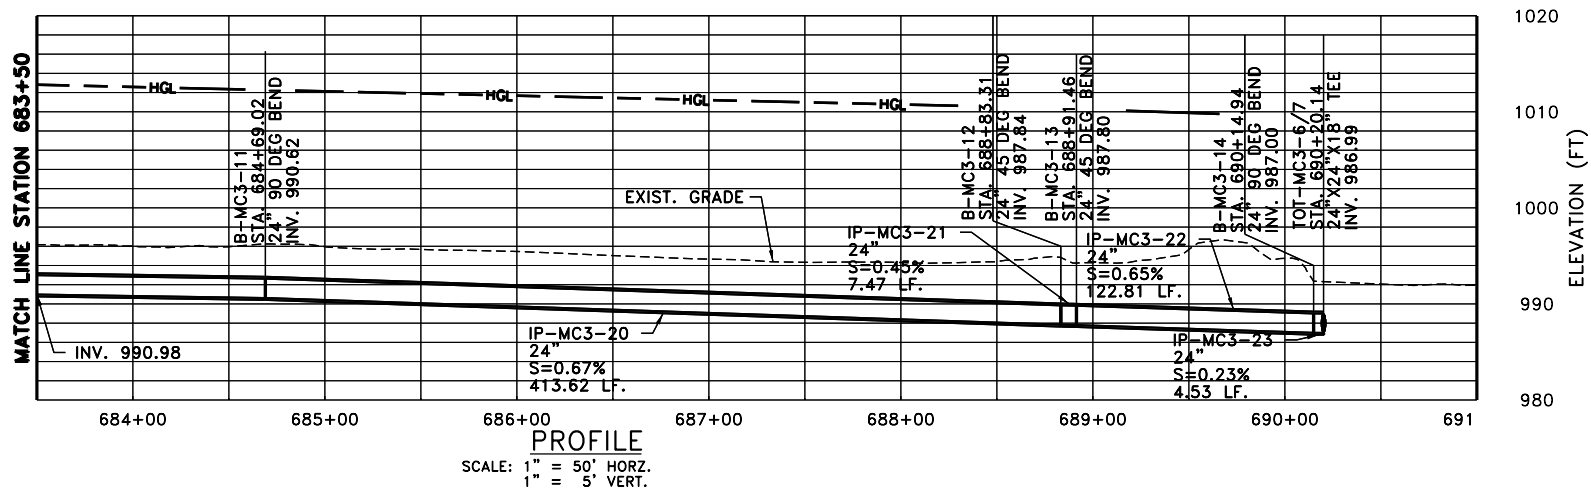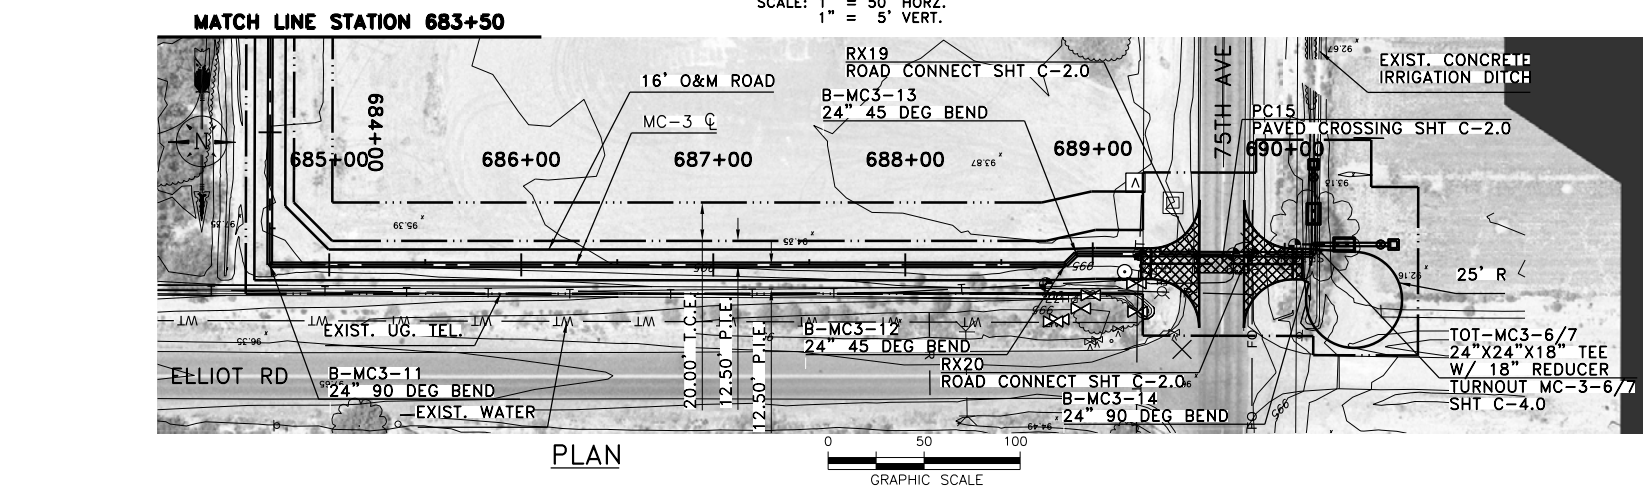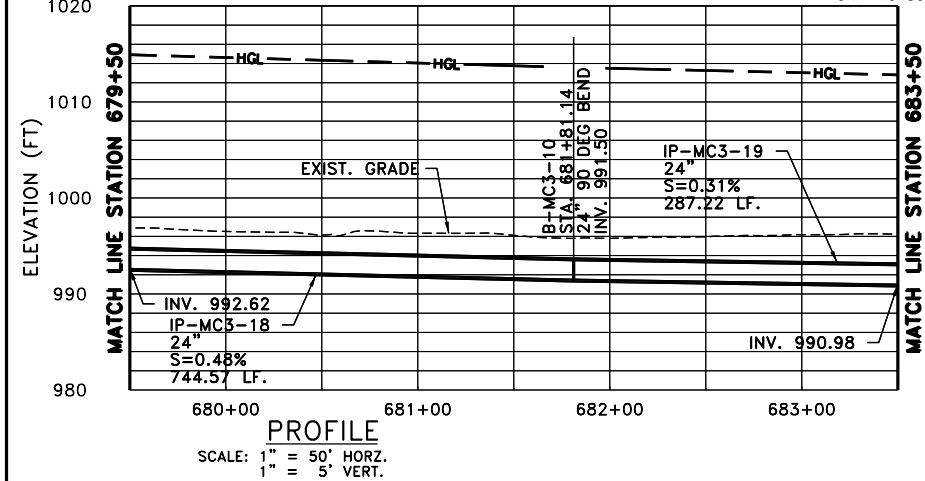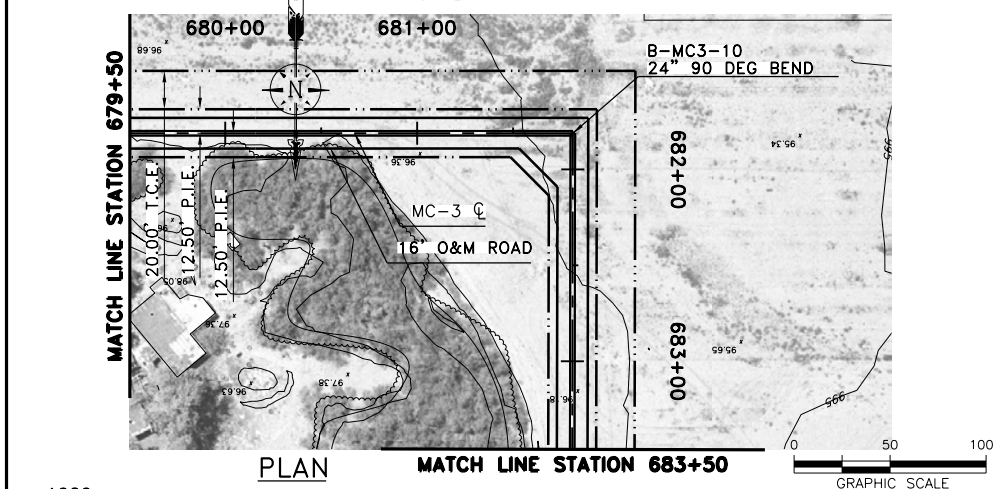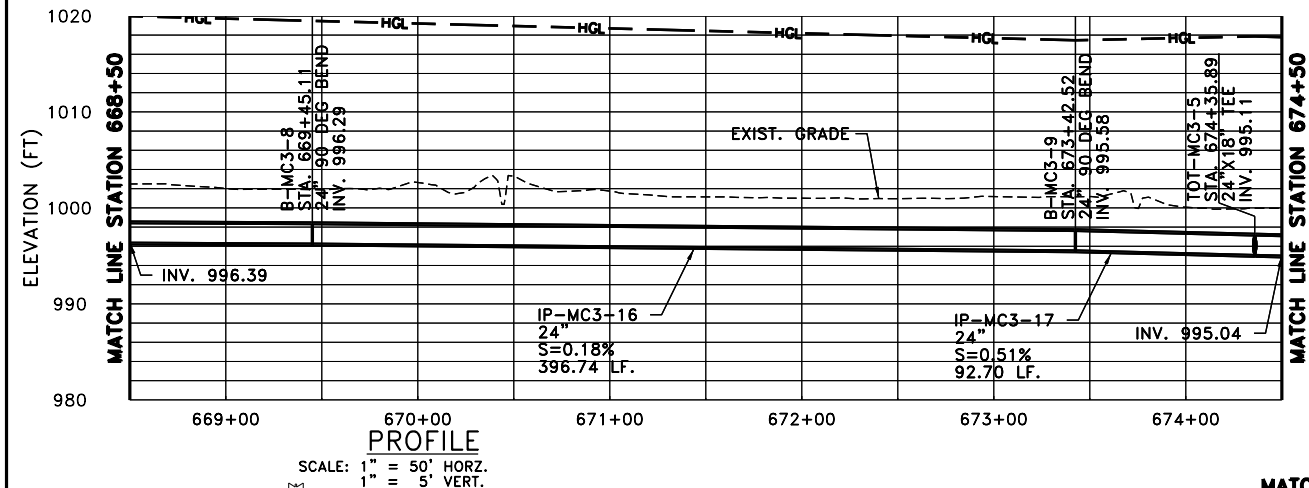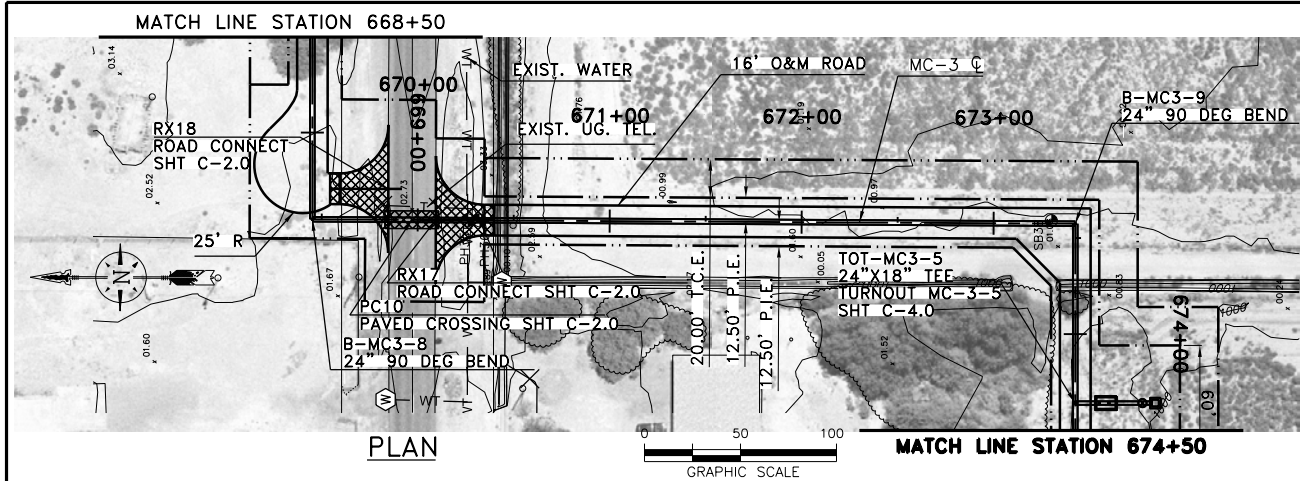

Job No.	647979	Designed	JFM	Drawn	JM	Checked	JZ	Reviewed	JZ	Approved	JZ	Reg. No.	25118	Plot Date	12-18-14	Rev	Date	Description	By
60% SUBMITTAL NOT FOR CONSTRUCTION																			
PREPARED BY: PARSONS 222 SOUTH MILL AVENUE SUITE #220 TEMPE, ARIZONA 85281 (602)952-9195 (602)952-9303 fax																			
 PIMA MARICOPA IRRIGATION PROJECT P.O. BOX C, ROUTE A STREET SACATON, AZ 85147 (520)562-6700 (520)562-6791 FAX																			
REACHES WS-1E AND WS-1F PLAN AND PROFILE MC-3 STA. 668+50 TO STA. 690+50																			
DRAWING NAME P-6.4																			

