


Appendix A

Conceptual Site Plans Drawings

Drawing Number	Sheet Name
LB-PCRA-G101STPL	Putah Canyon Recreation Area – Site Plan I
LB-PCRA-G102STPL	Putah Canyon Recreation Area – Site Plan II
LB-PCRA-G103STPL	Putah Canyon Recreation Area – Site Plan III
LB-MSRA-G201STPL	Monticello Shores Recreation Area – Site Plan I
LB-MSRA-G202STPL	Monticello Shores Recreation Area – Site Plan II
LB-MSRA-G203STPL	Monticello Shores Recreation Area – Site Plan III
LB-MSRA-G204STPL	Monticello Shores Recreation Area – Site Plan IV
LB-MSRA-G205STPL	Monticello Shores Recreation Area – Site Plan V
LB-BPRA-G301STPL	Berryessa Point Recreation Area – Site Plan I
LB-BPRA-G302STPL	Berryessa Point Recreation Area – Site Plan II
LB-SFRA-G401STPL	Spanish Flat Recreation Area – Site Plan I
LB-SFRA-G402STPL	Spanish Flat Recreation Area – Site Plan II
LB-SCRA-G501STPL	Steele Canyon Recreation Area – Site Plan I
LB-SCRA-G502STPL	Steele Canyon Recreation Area – Site Plan II
LB-SCRA-G503STPL	Steele Canyon Recreation Area – Site Plan III

Draft

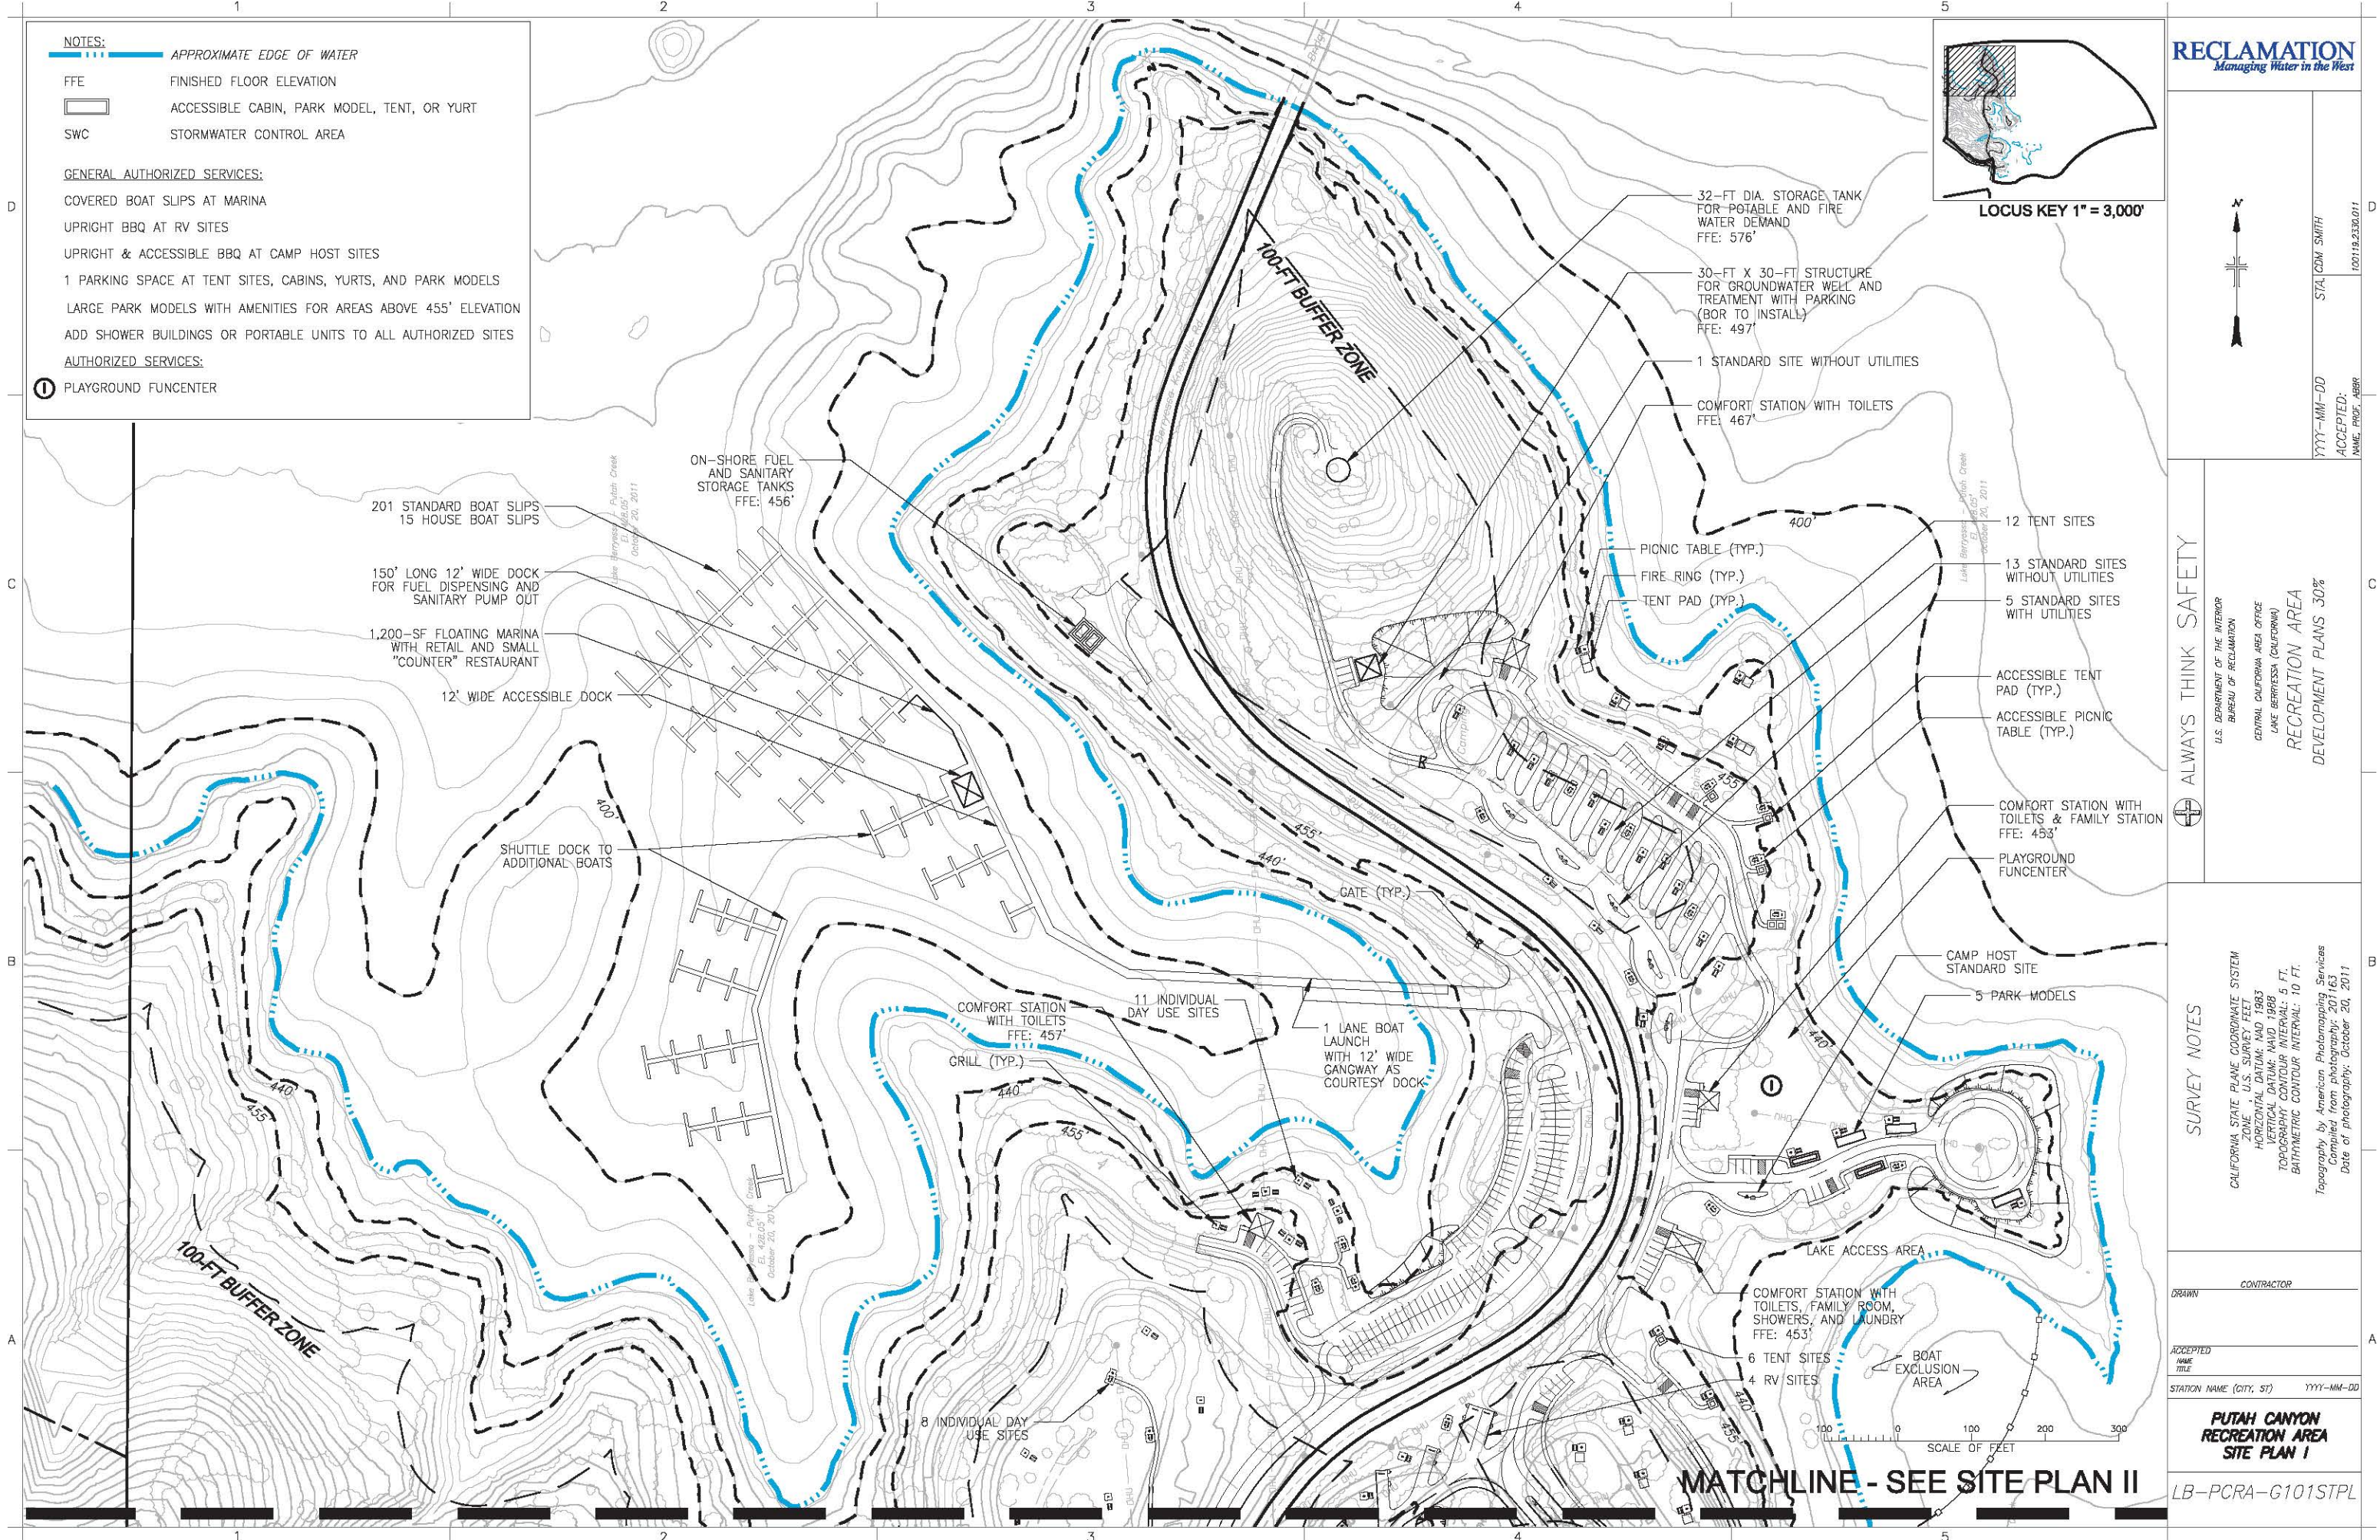

STA. CDM SMITH
100119.230.011
YYYY-MM-DD
ACCEPTED:
NAME, PROF. ABR

ALWAYS THINK SAFETY

U.S. DEPARTMENT OF THE INTERIOR
BUREAU OF RECLAMATION

CENTRAL CALIFORNIA AREA OFFICE
LAKE BERRESSA (CALIFORNIA)

RECREATION AREA
DEVELOPMENT PLANS 30%

SURVEY NOTES

CALIFORNIA STATE PLANE COORDINATE SYSTEM
ZONE 10
U.S. SURVEY FEET

HORIZONTAL DATUM: NAD 1983
VERTICAL DATUM: NAVD 1988
TOPOGRAPHY: CONTOUR INTERVAL: 5 FT.
BATHYMETRIC CONTOUR INTERVAL: 10 FT.

Topography by American Photomapping Services
Compiled from photography: 201163
Date of photography: October 20, 2011


CONTRACTOR

ACCEPTED

STATION NAME (CITY, ST) YYYY-MM-DD

PUTAH CANYON
RECREATION AREA
SITE PLAN I

LB-PCRA-G101STPL

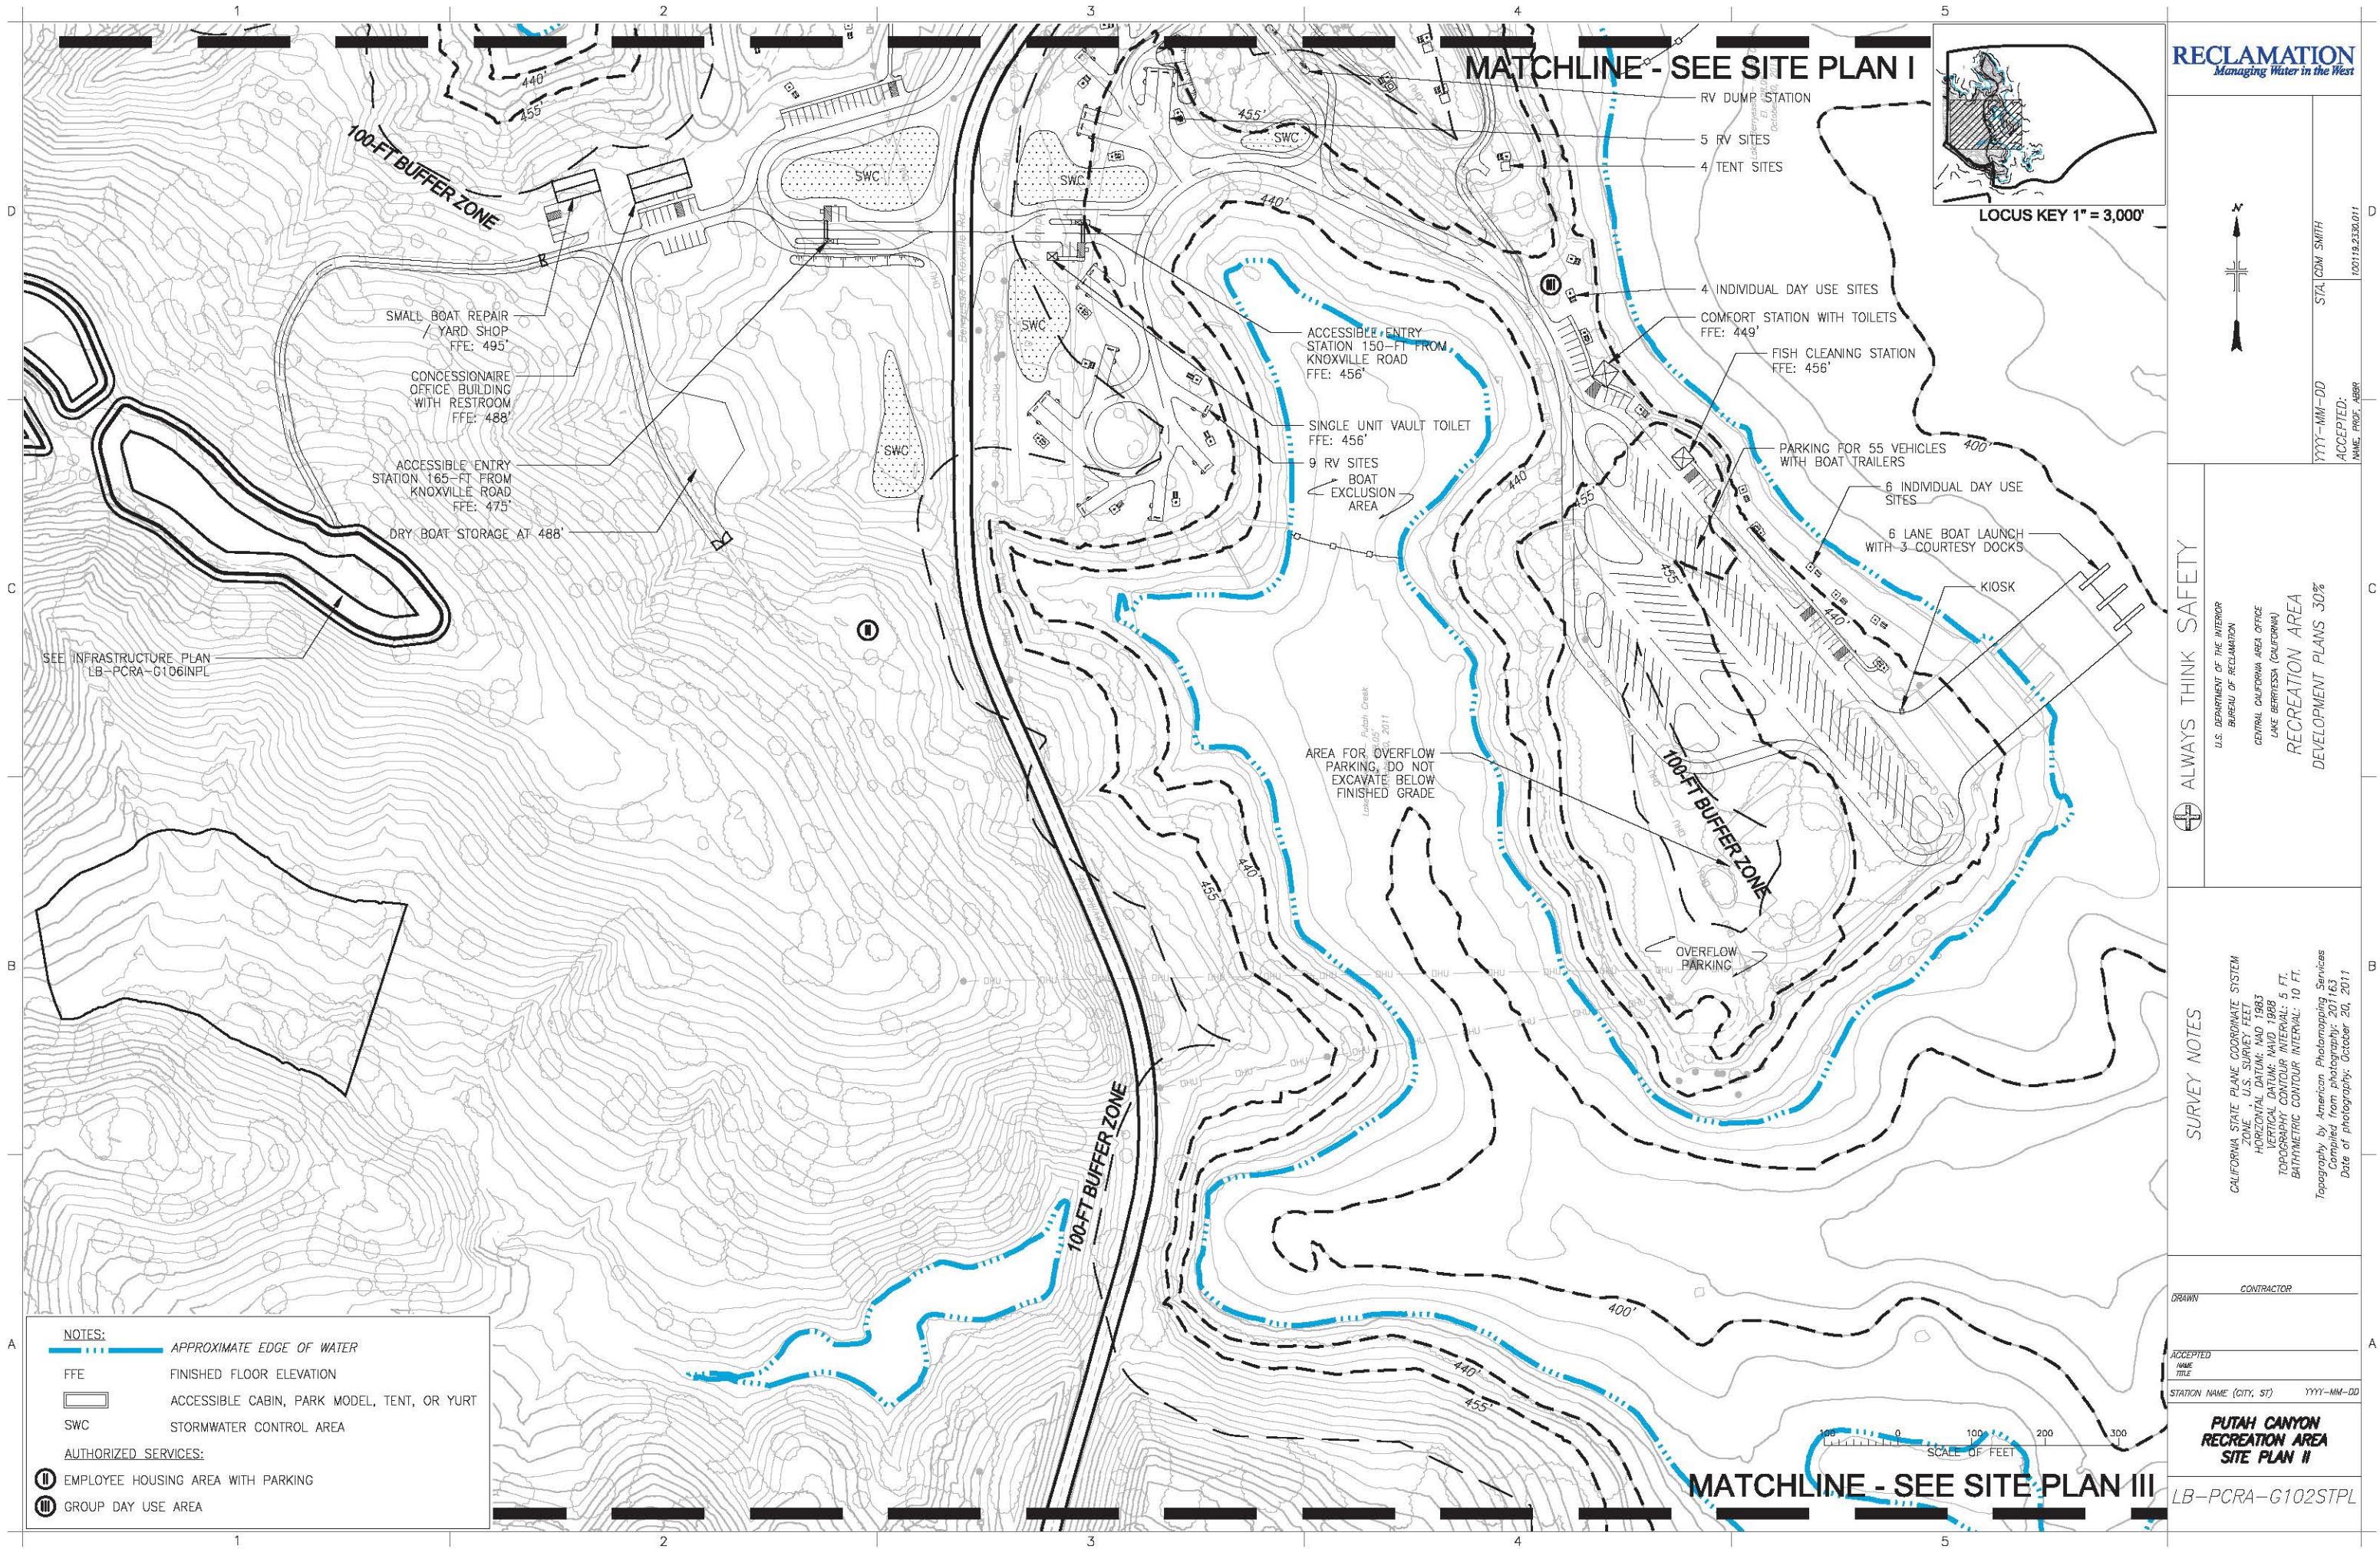

ALWAYS THINK SAFETY

U.S. DEPARTMENT OF THE INTERIOR
BUREAU OF RECLAMATION
CENTRAL CALIFORNIA AREA OFFICE
LAKE BERKESSA (CALIFORNIA)
RECREATION AREA
DEVELOPMENT PLANS 30%

SURVEY NOTES

CALIFORNIA STATE PLANE COORDINATE SYSTEM
ZONE 10
U.S. SURVEY FEET
HORIZONTAL DATUM: NAD 1983
VERTICAL DATUM: NAVD 1988
TOPOGRAPHY: CONTOUR INTERVAL: 5 FT.
BATHYMETRIC CONTOUR INTERVAL: 10 FT.
Topography by American Photomapping Services
Compiled from photography: 2011-63
Date of photography: October 20, 2011

CONTRACTOR


ACCEPTED

DATE

STATION NAME (CITY, ST) YYYY-MM-DD

PUTAH CANYON
RECREATION AREA
SITE PLAN II

LB-PCRA-G102STPL

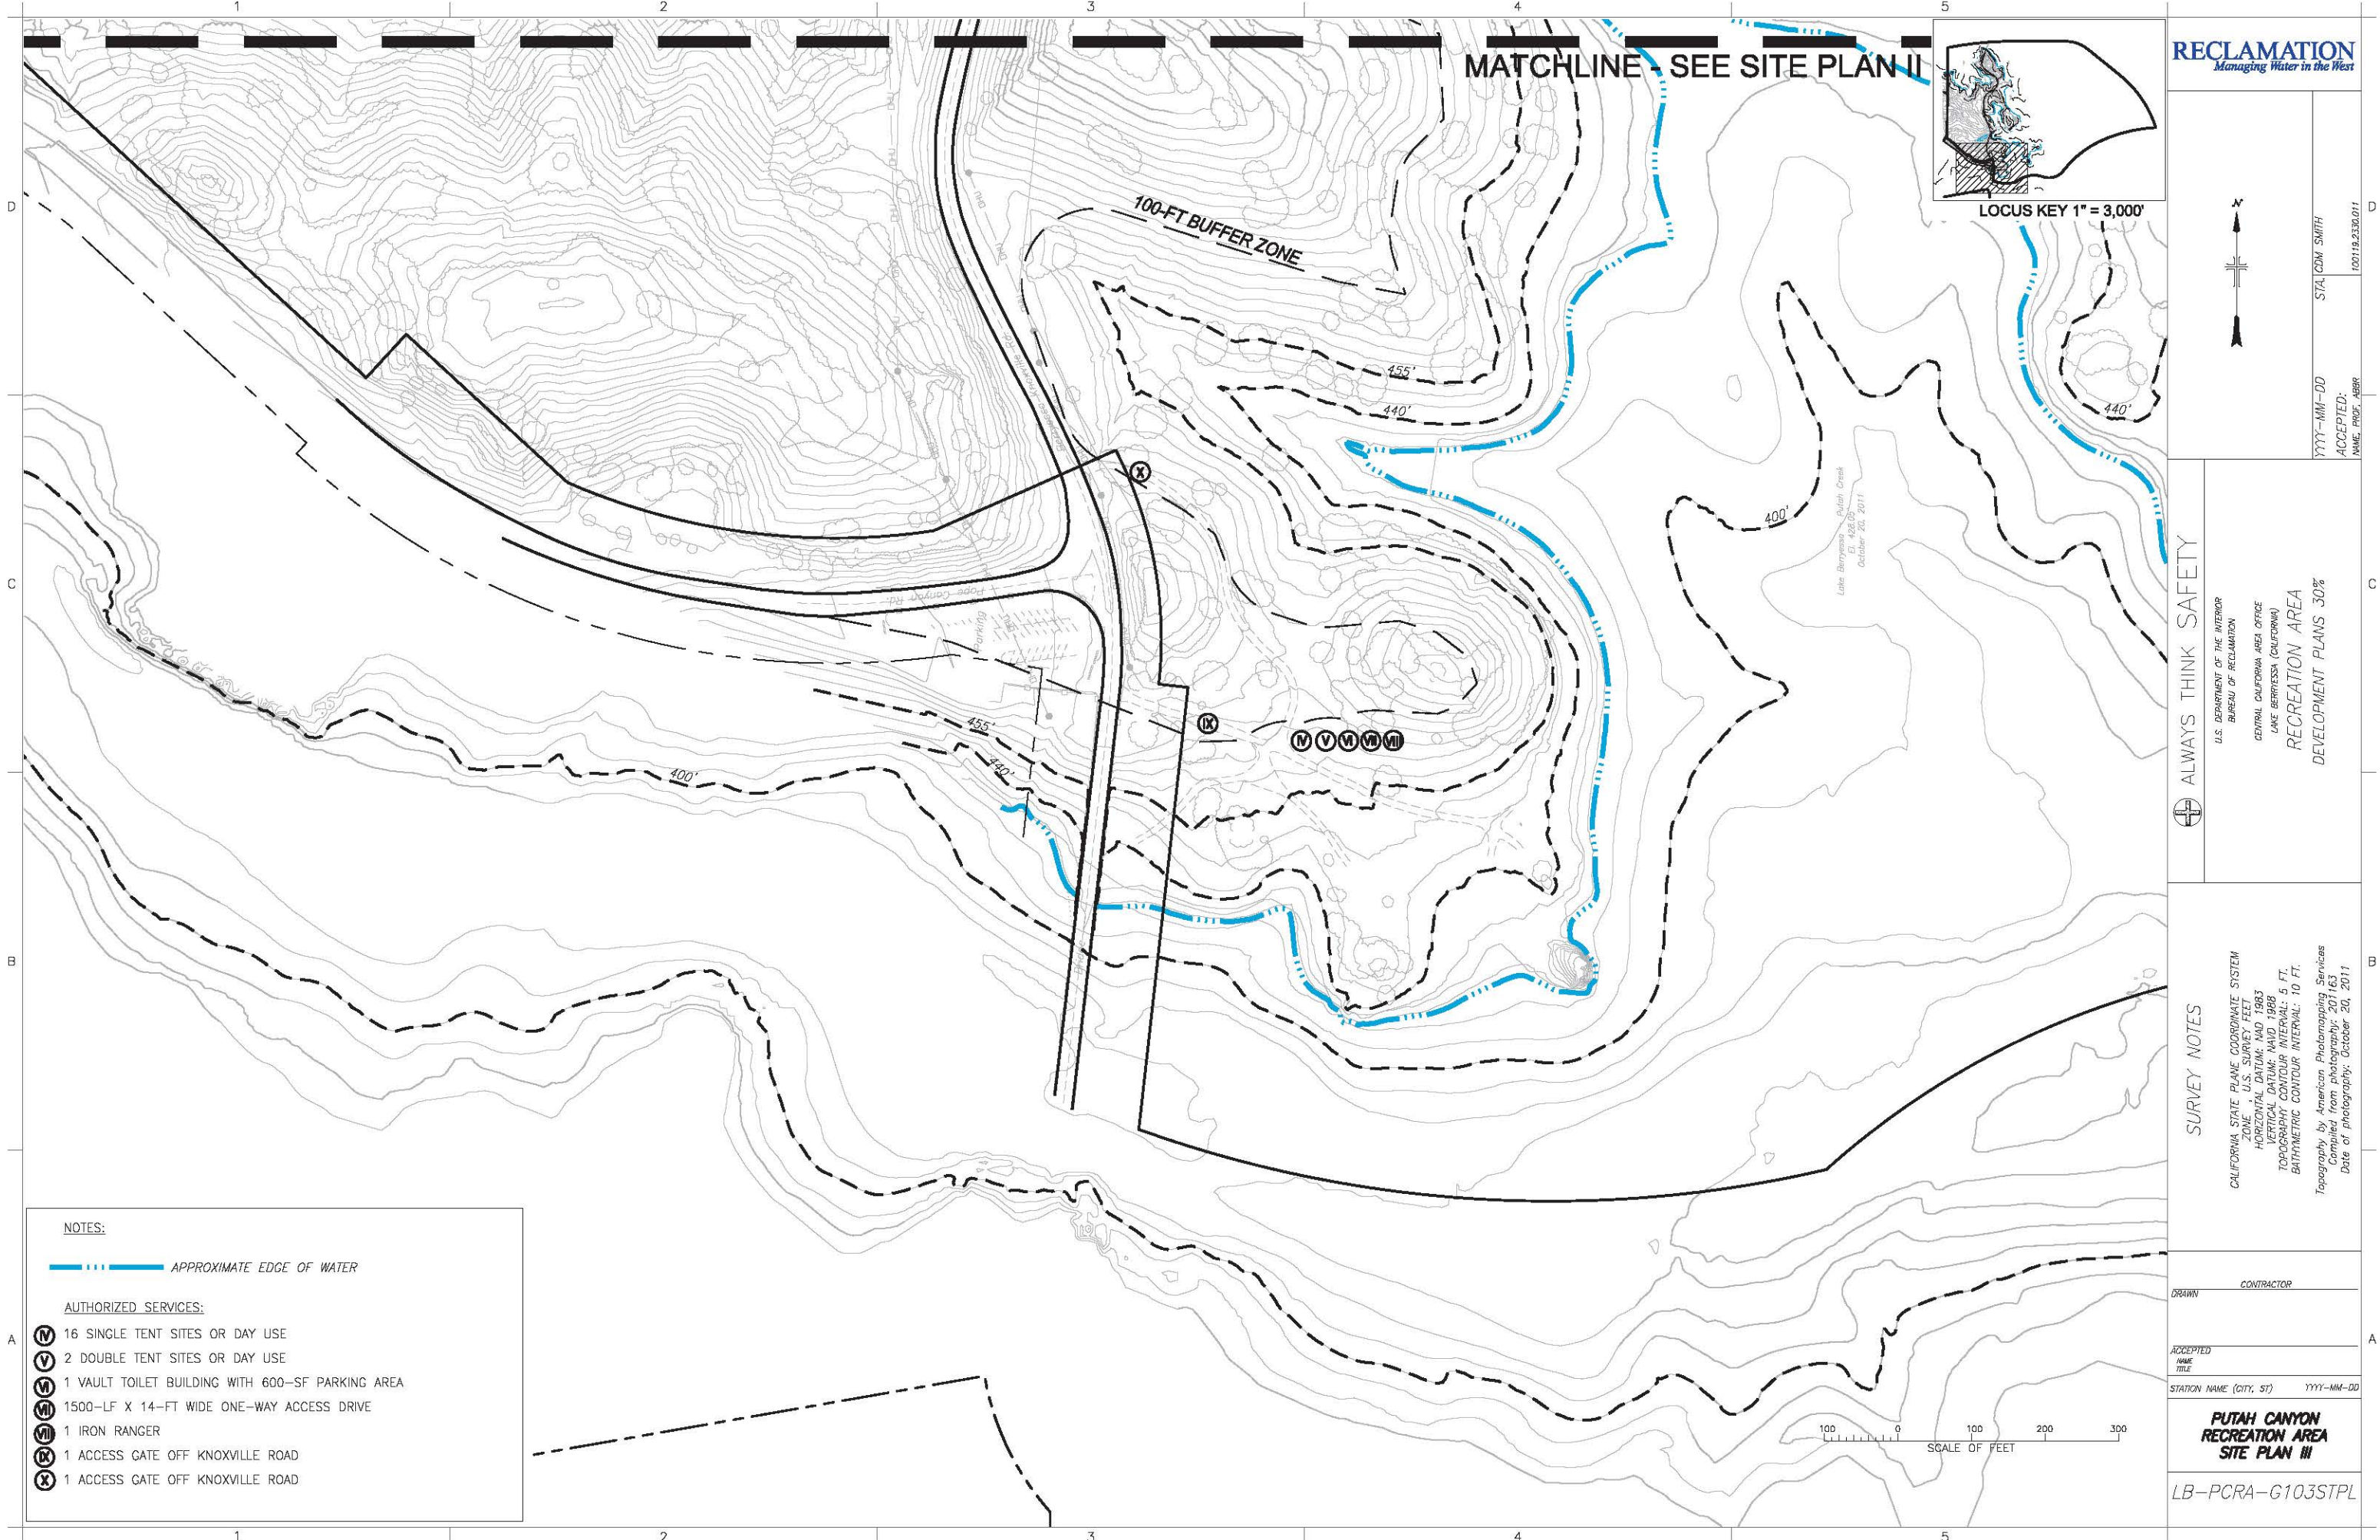

NOTES:

APPROXIMATE EDGE OF WATER

AUTHORIZED SERVICES:

- 16 SINGLE TENT SITES OR DAY USE
- 2 DOUBLE TENT SITES OR DAY USE
- 1 VAULT TOILET BUILDING WITH 600-SF PARKING AREA
- 1500-LF X 14-FT WIDE ONE-WAY ACCESS DRIVE
- 1 IRON RANGER
- 1 ACCESS GATE OFF KNOXVILLE ROAD
- 1 ACCESS GATE OFF KNOXVILLE ROAD

RECLAMATION
Managing Water in the West



STA. CDM SMITH
100119.230.011
ACCEPTED:
NAME, PROF. ABR

ALWAYS THINK SAFETY

U.S. DEPARTMENT OF THE INTERIOR
BUREAU OF RECLAMATION
CENTRAL CALIFORNIA AREA OFFICE
LAKE BERKESSA (CALIFORNIA)
RECREATION AREA
DEVELOPMENT PLANS 30%

SURVEY NOTES

CALIFORNIA STATE PLANE COORDINATE SYSTEM
ZONE 10
U.S. SURVEY FEET
HORIZONTAL DATUM: NAD 1983
VERTICAL DATUM: NAVD 1988
TOPOGRAPHY: CONTOUR INTERVAL: 5 FT.
BATHYMETRIC CONTOUR INTERVAL: 10 FT.
Topography by American Photomapping Services
Compiled from photography: 2011-63
Date of photography: October 20, 2011


CONTRACTOR

ACCEPTED

STATION NAME (CITY, ST) YYYY-MM-DD

PUTAH CANYON
RECREATION AREA
SITE PLAN III

LB-PCRA-G103STPL

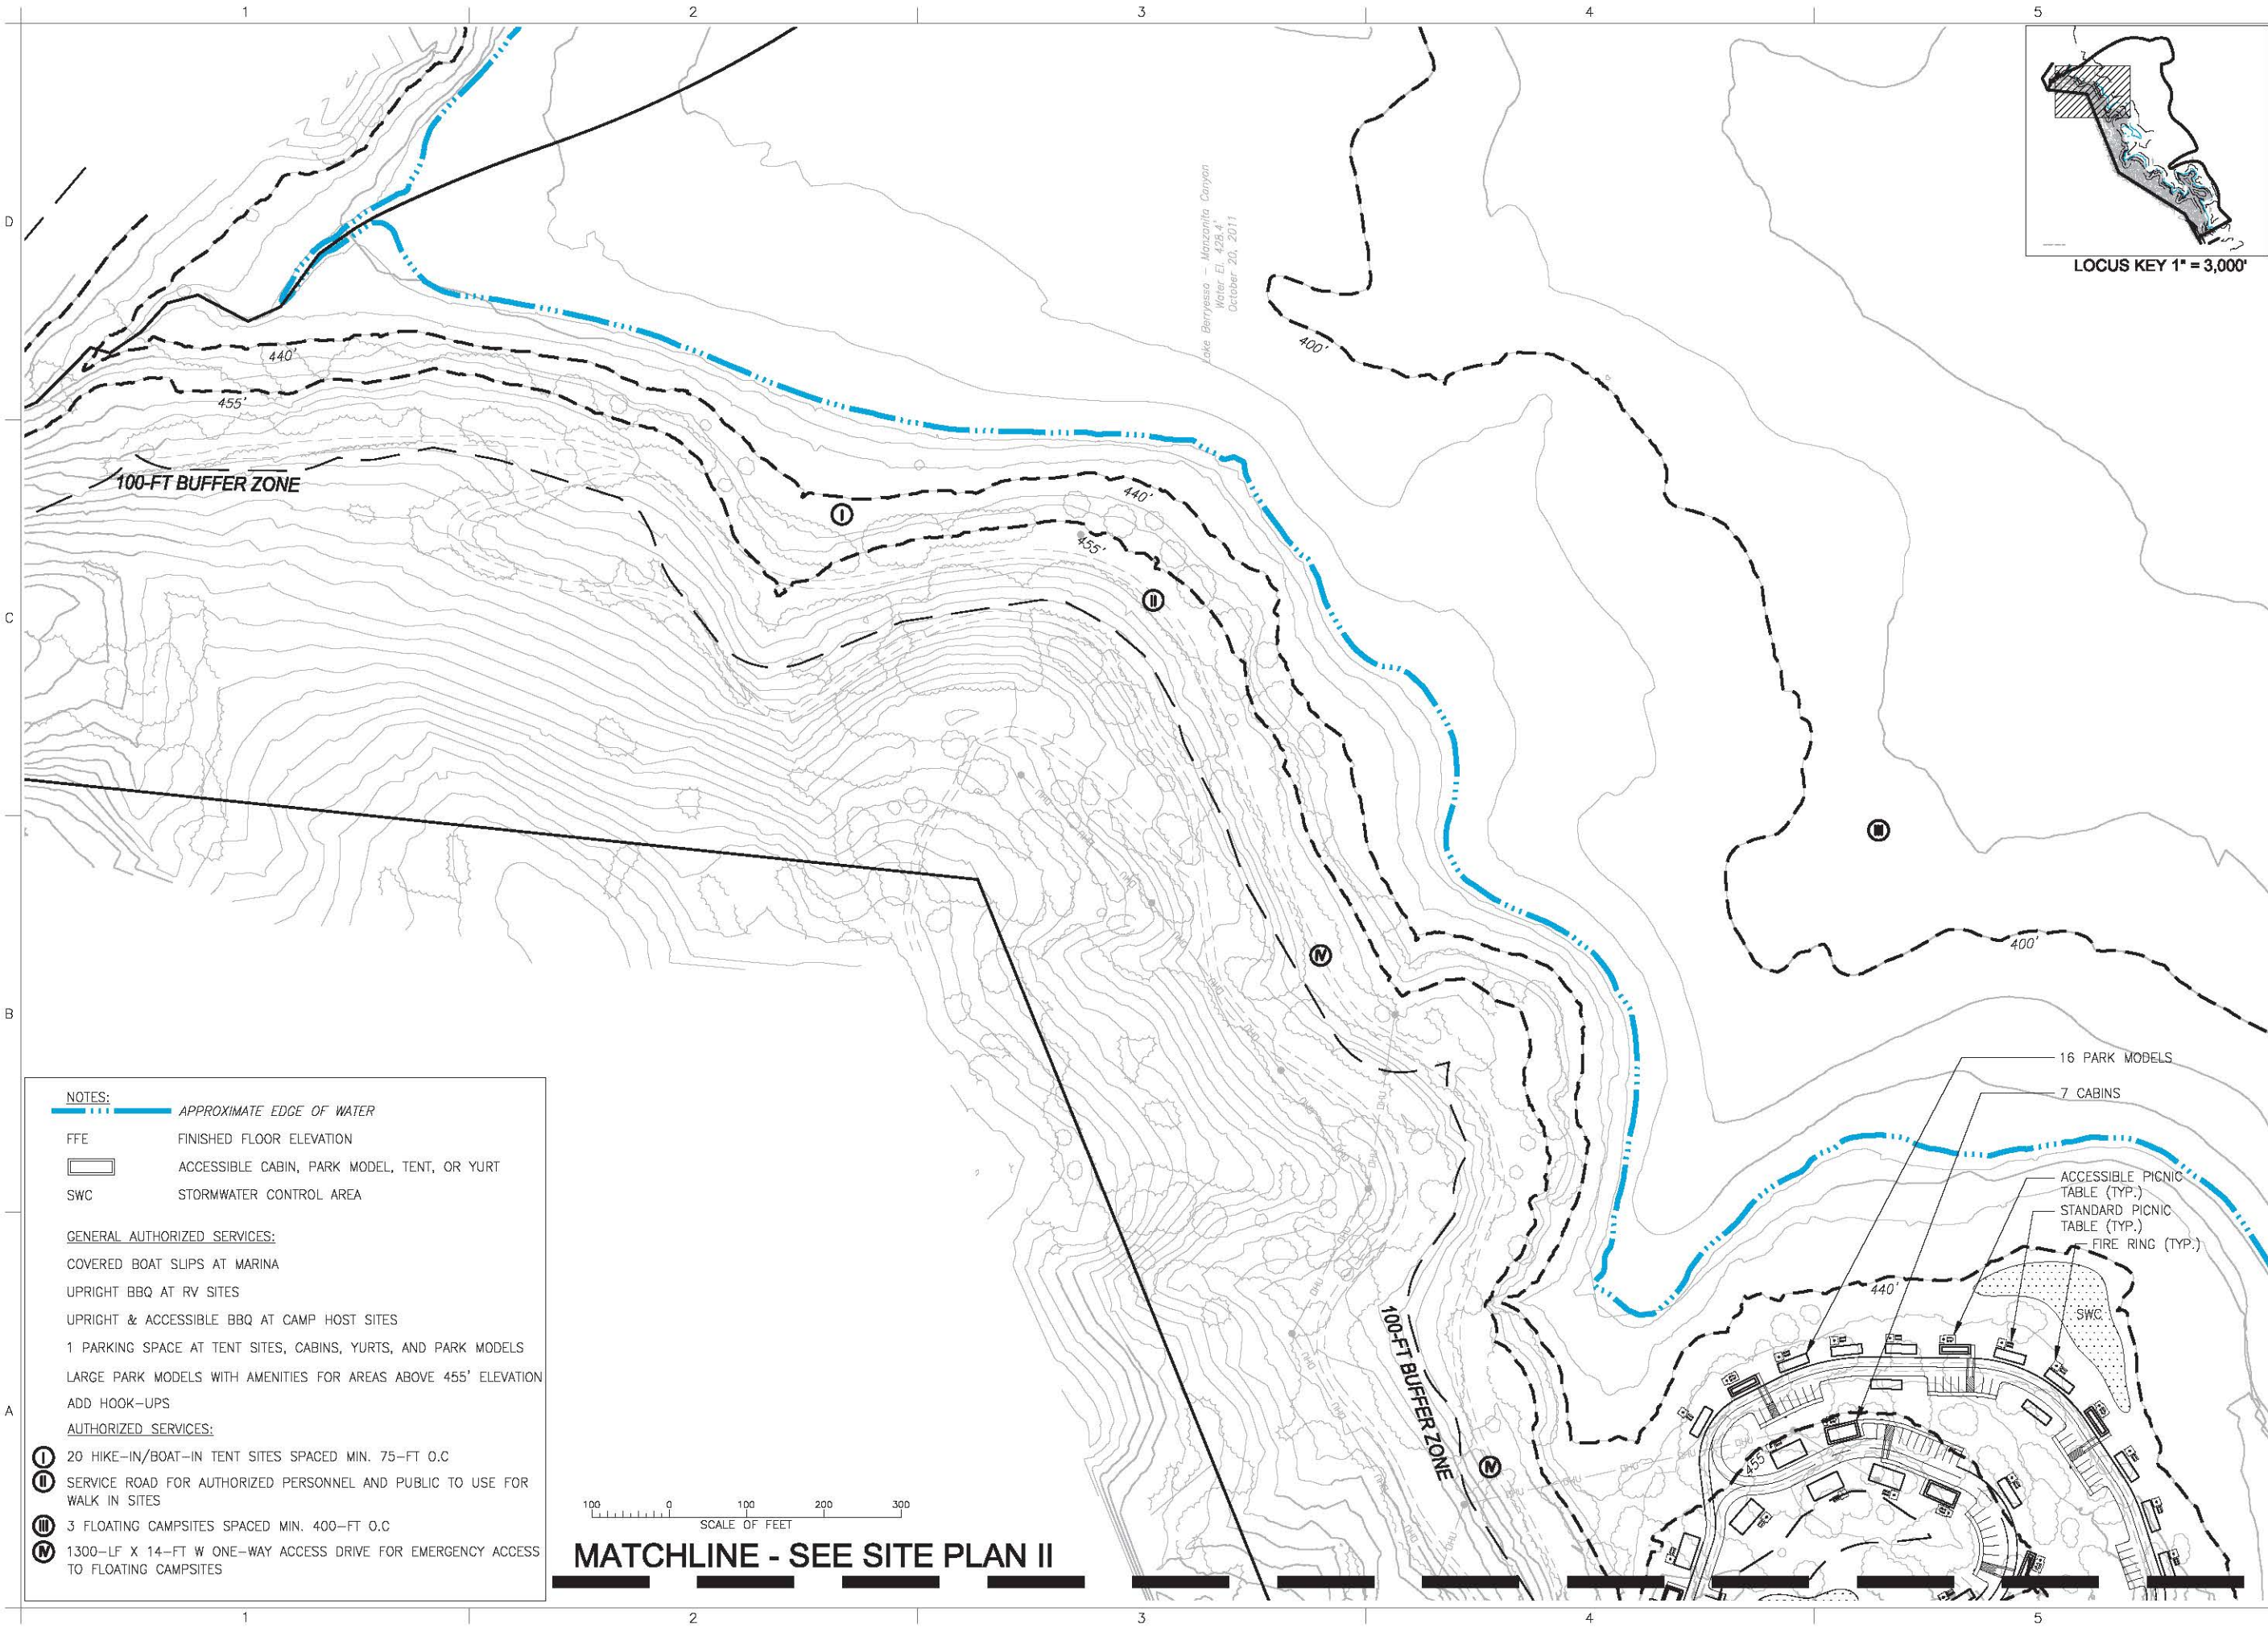

NOTES:

- APPROXIMATE EDGE OF WATER
FFE FINISHED FLOOR ELEVATION
ACCESSIBLE CABIN, PARK MODEL, TENT, OR YURT
SWC STORMWATER CONTROL AREA

GENERAL AUTHORIZED SERVICES:


- COVERED BOAT SLIPS AT MARINA
UPRIGHT BBQ AT RV SITES
UPRIGHT & ACCESSIBLE BBQ AT CAMP HOST SITES
1 PARKING SPACE AT TENT SITES, CABINS, YURTS, AND PARK MODELS
LARGE PARK MODELS WITH AMENITIES FOR AREAS ABOVE 455' ELEVATION
ADD HOOK-UPS

AUTHORIZED SERVICES:

- 20 HIKE-IN/BOAT-IN TENT SITES SPACED MIN. 75-FT O.C.
SERVICE ROAD FOR AUTHORIZED PERSONNEL AND PUBLIC TO USE FOR WALK IN SITES
3 FLOATING CAMPSITES SPACED MIN. 400-FT O.C.
1300-LF X 14-FT W ONE-WAY ACCESS DRIVE FOR EMERGENCY ACCESS TO FLOATING CAMPSITES

100 0 100 200 300
SCALE OF FEET

MATCHLINE - SEE SITE PLAN II

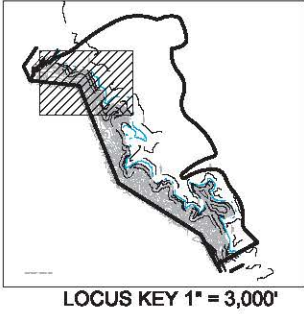

RECLAMATION
Managing Water in the West



ALWAYS THINK SAFETY

U.S. DEPARTMENT OF THE INTERIOR
BUREAU OF RECLAMATION
CENTRAL CALIFORNIA AREA OFFICE
LAKE BERRYESSA (CALIFORNIA)
RECREATION AREA
DEVELOPMENT PLANS 30%

SURVEY NOTES

CALIFORNIA STATE PLANE COORDINATE SYSTEM
ZONE 10 U.S. SURVEY FEET
HORIZONTAL DATUM: NAD 1983
VERTICAL DATUM: NAVD 1988
TOPOGRAPHY CONTOUR INTERVAL: 5 FT.
BATHYMETRIC CONTOUR INTERVAL: 10 FT.
Topography by American Photomapping Services
Compiled from photography: 2011/63
Date of photography: October 20, 2011

CONTRACTOR

ACCEPTED
NAME
TITLE


STATION NAME (CITY, ST) YYYY-MM-DD

MONTICELLO SHORES
RECREATION AREA
SITE PLAN I

LB-MSRA-G201STPL

STA. CDM SMITH
YYYY-MM-DD
ACCEPTED:
NAME, PROJ., ASEP
10019.2330.011

MATCHLINE - SEE SITE PLAN II

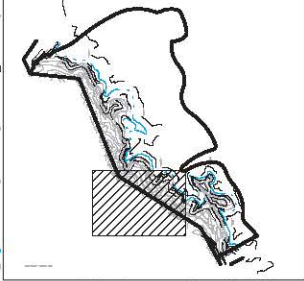

LOCUS KEY 1" = 3,000'



STA. CDN. SMITH
100719.2330.017
ACCEPTED:
100719.2330.017

ALWAYS THINK SAFETY

U.S. DEPARTMENT OF THE INTERIOR
BUREAU OF RECLAMATION
CENTRAL CALIFORNIA AREA OFFICE
LAKE BERRYESSA (CALIFORNIA)
RECREATION AREA
DEVELOPMENT PLANS 30%

SURVEY NOTES

CALIFORNIA STATE PLANE COORDINATE SYSTEM
ZONE 10, U.S. SURVEY FEET
HORIZONTAL DATUM: NAD 1983
VERTICAL DATUM: NAVD 1988
TOPOGRAPHY CONTOUR INTERVAL: 5 FT.
BATHYMETRIC CONTOUR INTERVAL: 10 FT.
Topography by American Photomapping Services
Compiled from photography: 201163
Date of photography: October 20, 2011

CONTRACTOR

ACCEPTED
NAME
TITLE

STATION NAME (CITY, ST) YYYY-MM-DD

MONTICELLO SHORES
RECREATION AREA
SITE PLAN III

LB-MSRA-G203STPL

20 TENT SITES

VAULT TOILET
FFE: 494'

2 YURTS

VAULT TOILET
FFE: 473'

4 RUSTIC CABINS

4 RV SITES
(NO SEWAGE)

VAULT TOILET
FFE: 528'

20 TENT SITES

VAULT TOILET
FFE: 482'

NOTES:

APPROXIMATE EDGE OF WATER

FFE FINISHED FLOOR ELEVATION


ACCESSIBLE CABIN, PARK MODEL, TENT, OR YURT


SWC STORMWATER CONTROL AREA

AUTHORIZED SERVICES:

8 STANDARD SITES

SCALE OF FEET
100 0 100 200 300

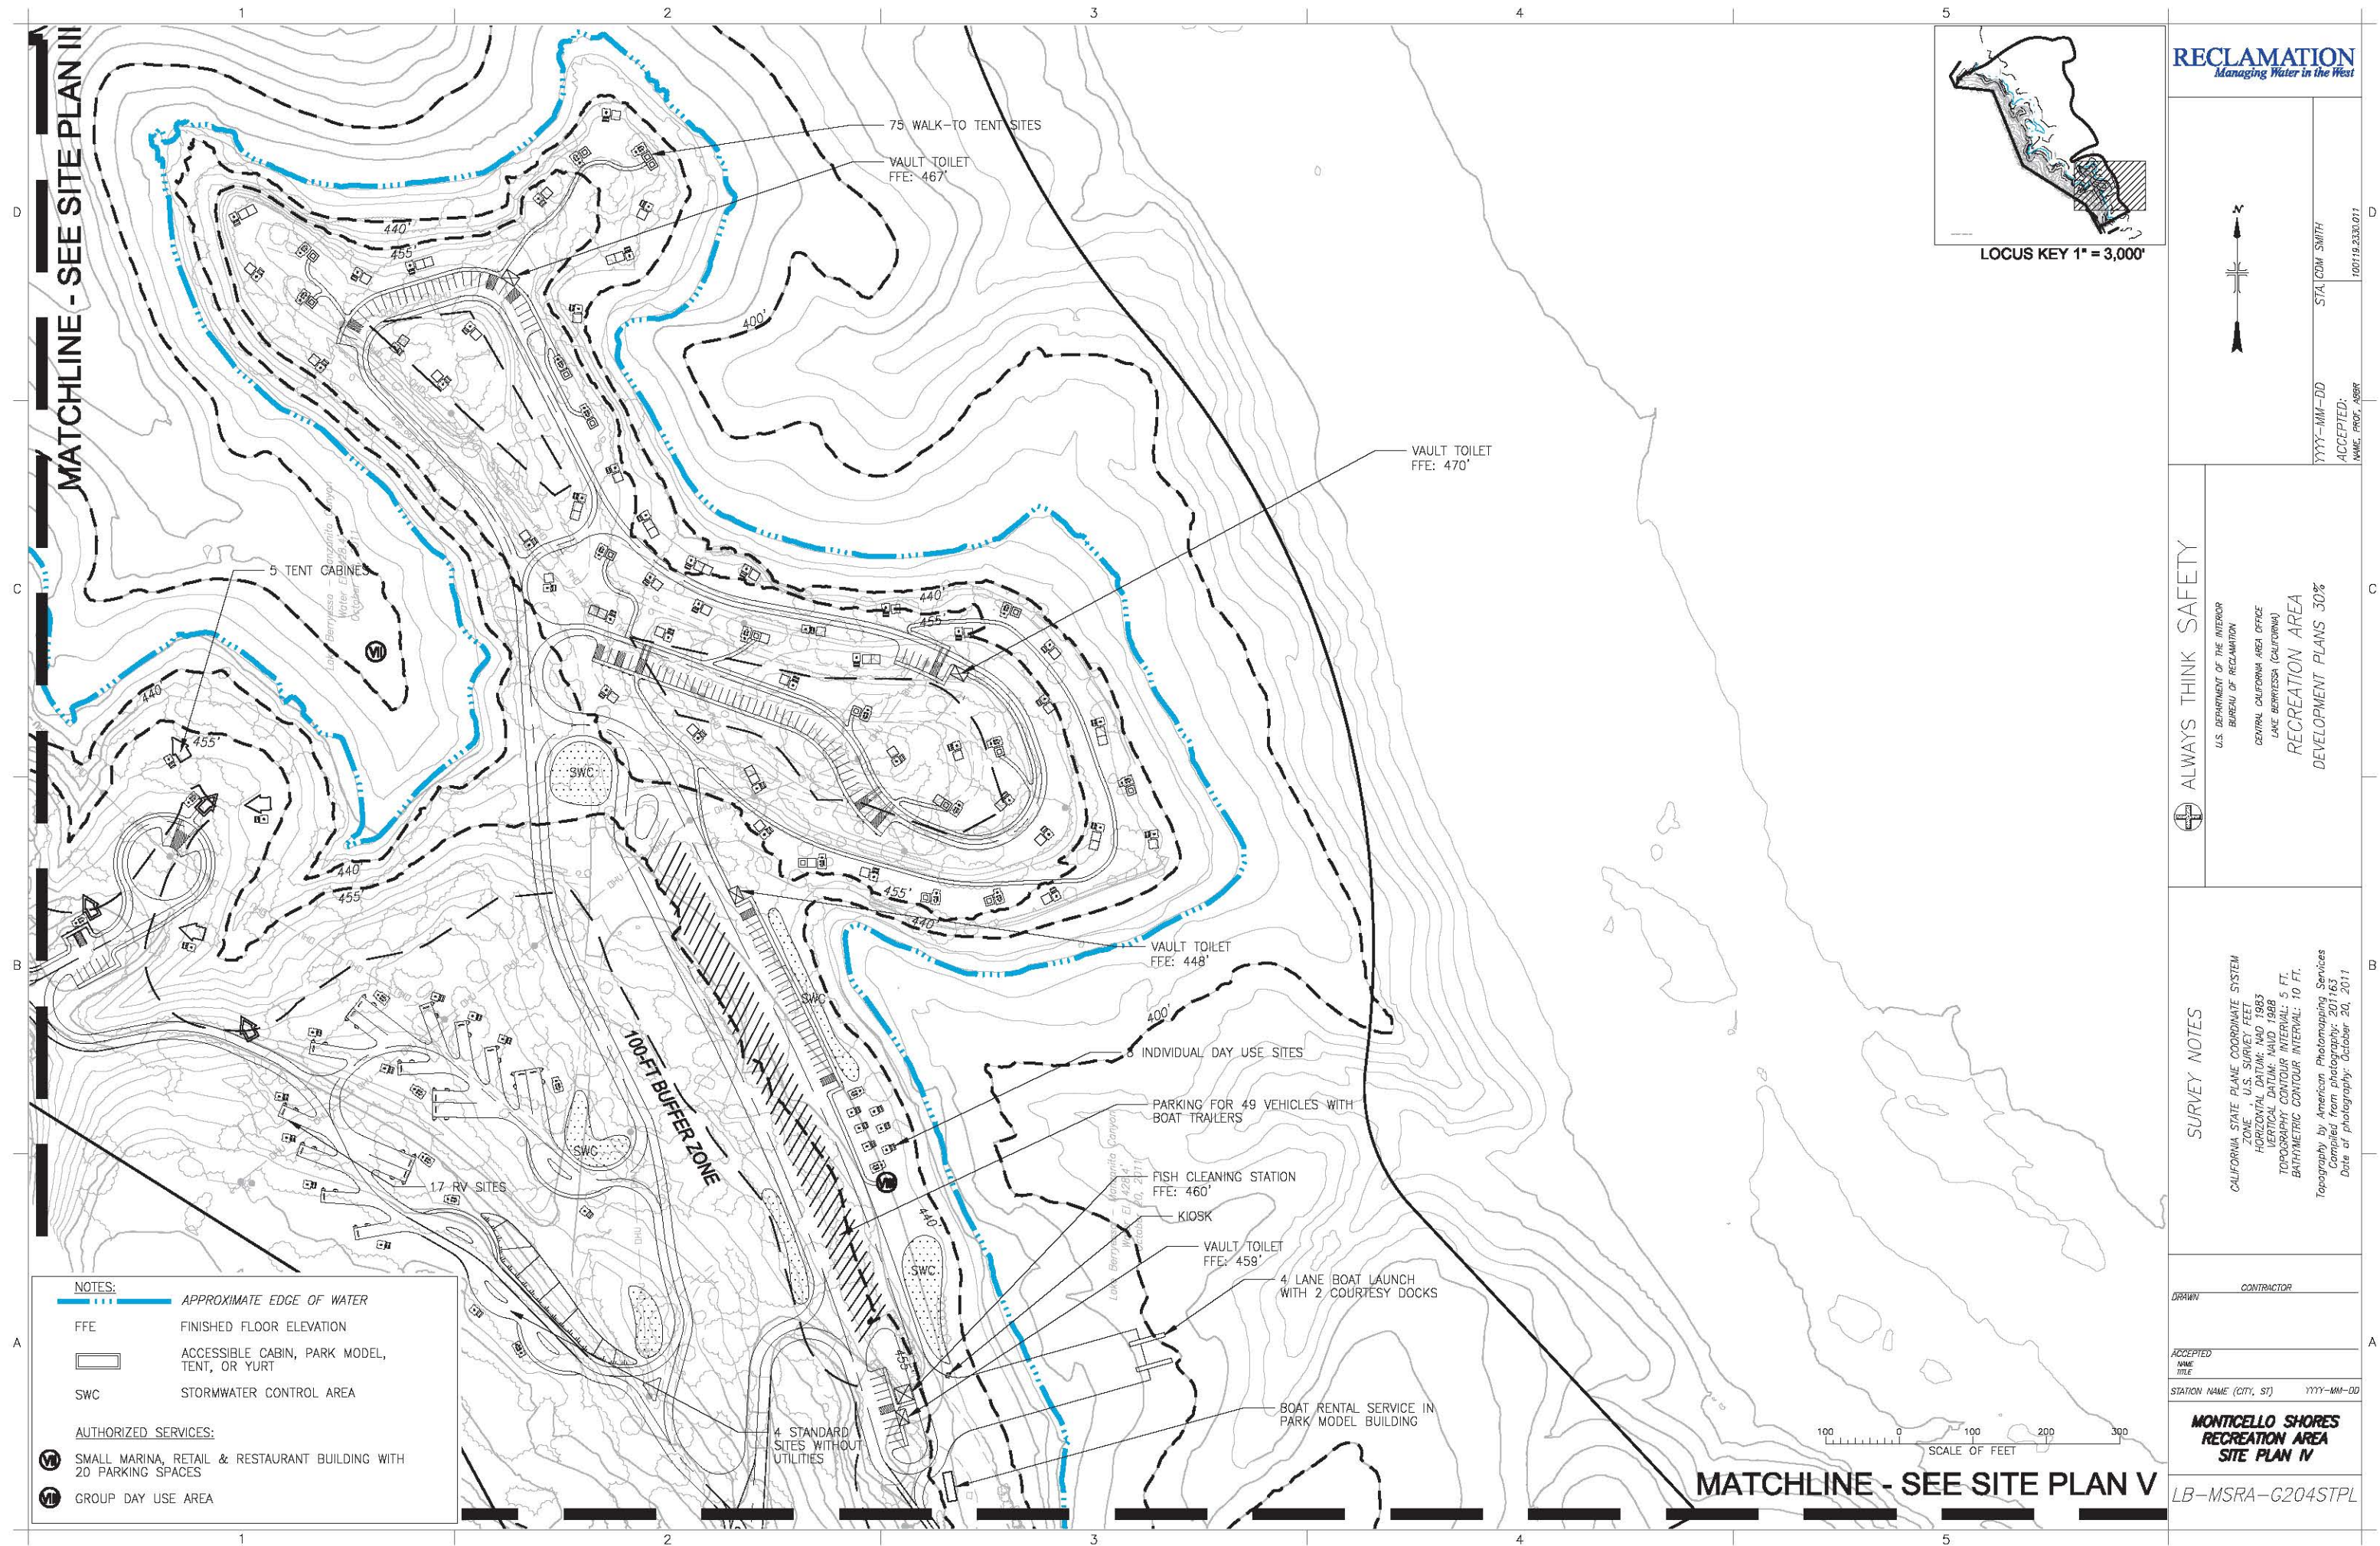

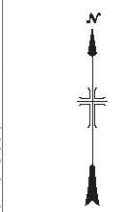

ALWAYS THINK SAFETY

U.S. DEPARTMENT OF THE INTERIOR
BUREAU OF RECLAMATION
CENTRAL CALIFORNIA AREA OFFICE
LAKE BERRYESSA (CALIFORNIA)
RECREATION AREA
DEVELOPMENT PLANS 30%

SURVEY NOTES

CALIFORNIA STATE PLANE COORDINATE SYSTEM
ZONE 1, U.S. SURVEY FEET
HORIZONTAL DATUM: NAD 1983
VERTICAL DATUM: NAVD 1988
TOPOGRAPHY CONTOUR INTERVAL: 5 FT.
BATHYMETRIC CONTOUR INTERVAL: 10 FT.
Topography by American Photomapping Services
Compiled from photography: 201163
Date of photography: October 20, 2011


CONTRACTOR
DRAWN

ACCEPTED
NAME
TITLE

STATION NAME (CITY, ST) YYYY-MM-DD

**MONTICELLO SHORES
RECREATION AREA
SITE PLAN V**

LB-MSRA-G205STPL

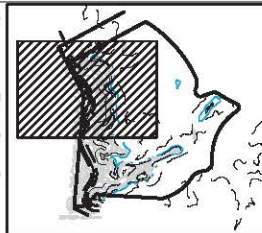

RECLAMATION
Managing Water in the West



STA. COM SMITH
100719.2330.011
YYYY-MM-DD
ACCEPTED:
NAME, PROF, ABR

ALWAYS THINK SAFETY

U.S. DEPARTMENT OF THE INTERIOR
BUREAU OF RECLAMATION
CENTRAL CALIFORNIA AREA OFFICE
LAKE BERRYESSA (CALIFORNIA)
RECREATION AREA
DEVELOPMENT PLANS 30%

SURVEY NOTES

CALIFORNIA STATE PLANE COORDINATE SYSTEM
ZONE 10 U.S. SURVEY FEET
HORIZONTAL DATUM: NAD 1983
VERTICAL DATUM: MVD 1988
TOPOGRAPHY CONTOUR INTERVAL: 5 FT.
BATHYMETRIC CONTOUR INTERVAL: 10 FT.
Topography by American Photomapping Services
Compiled from photography: 2011/03
Date of photography: October 20, 2011

DRAWN

CONTRACTOR


ACCEPTED
NAME
TITLE

STATION NAME (CITY, ST) YYYY-MM-DD


BERRYESSA POINT
RECREATION AREA
SITE PLAN I

LB-BPRA-G301STPL

NOTES:
APPROXIMATE EDGE OF WATER
FFE FINISHED FLOOR ELEVATION
ACCESSIBLE STRUCTURE/FACILITY
SWC STORMWATER CONTROL AREA
GENERAL AUTHORIZED SERVICES:
COVERED BOAT SLIPS AT MARINA
UPRIGHT BBQ AT RV SITES
UPRIGHT & ACCESSIBLE BBQ AT CAMP HOST SITES

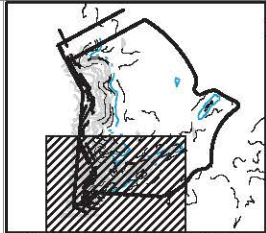

LOCUS KEY 1" = 2,000'

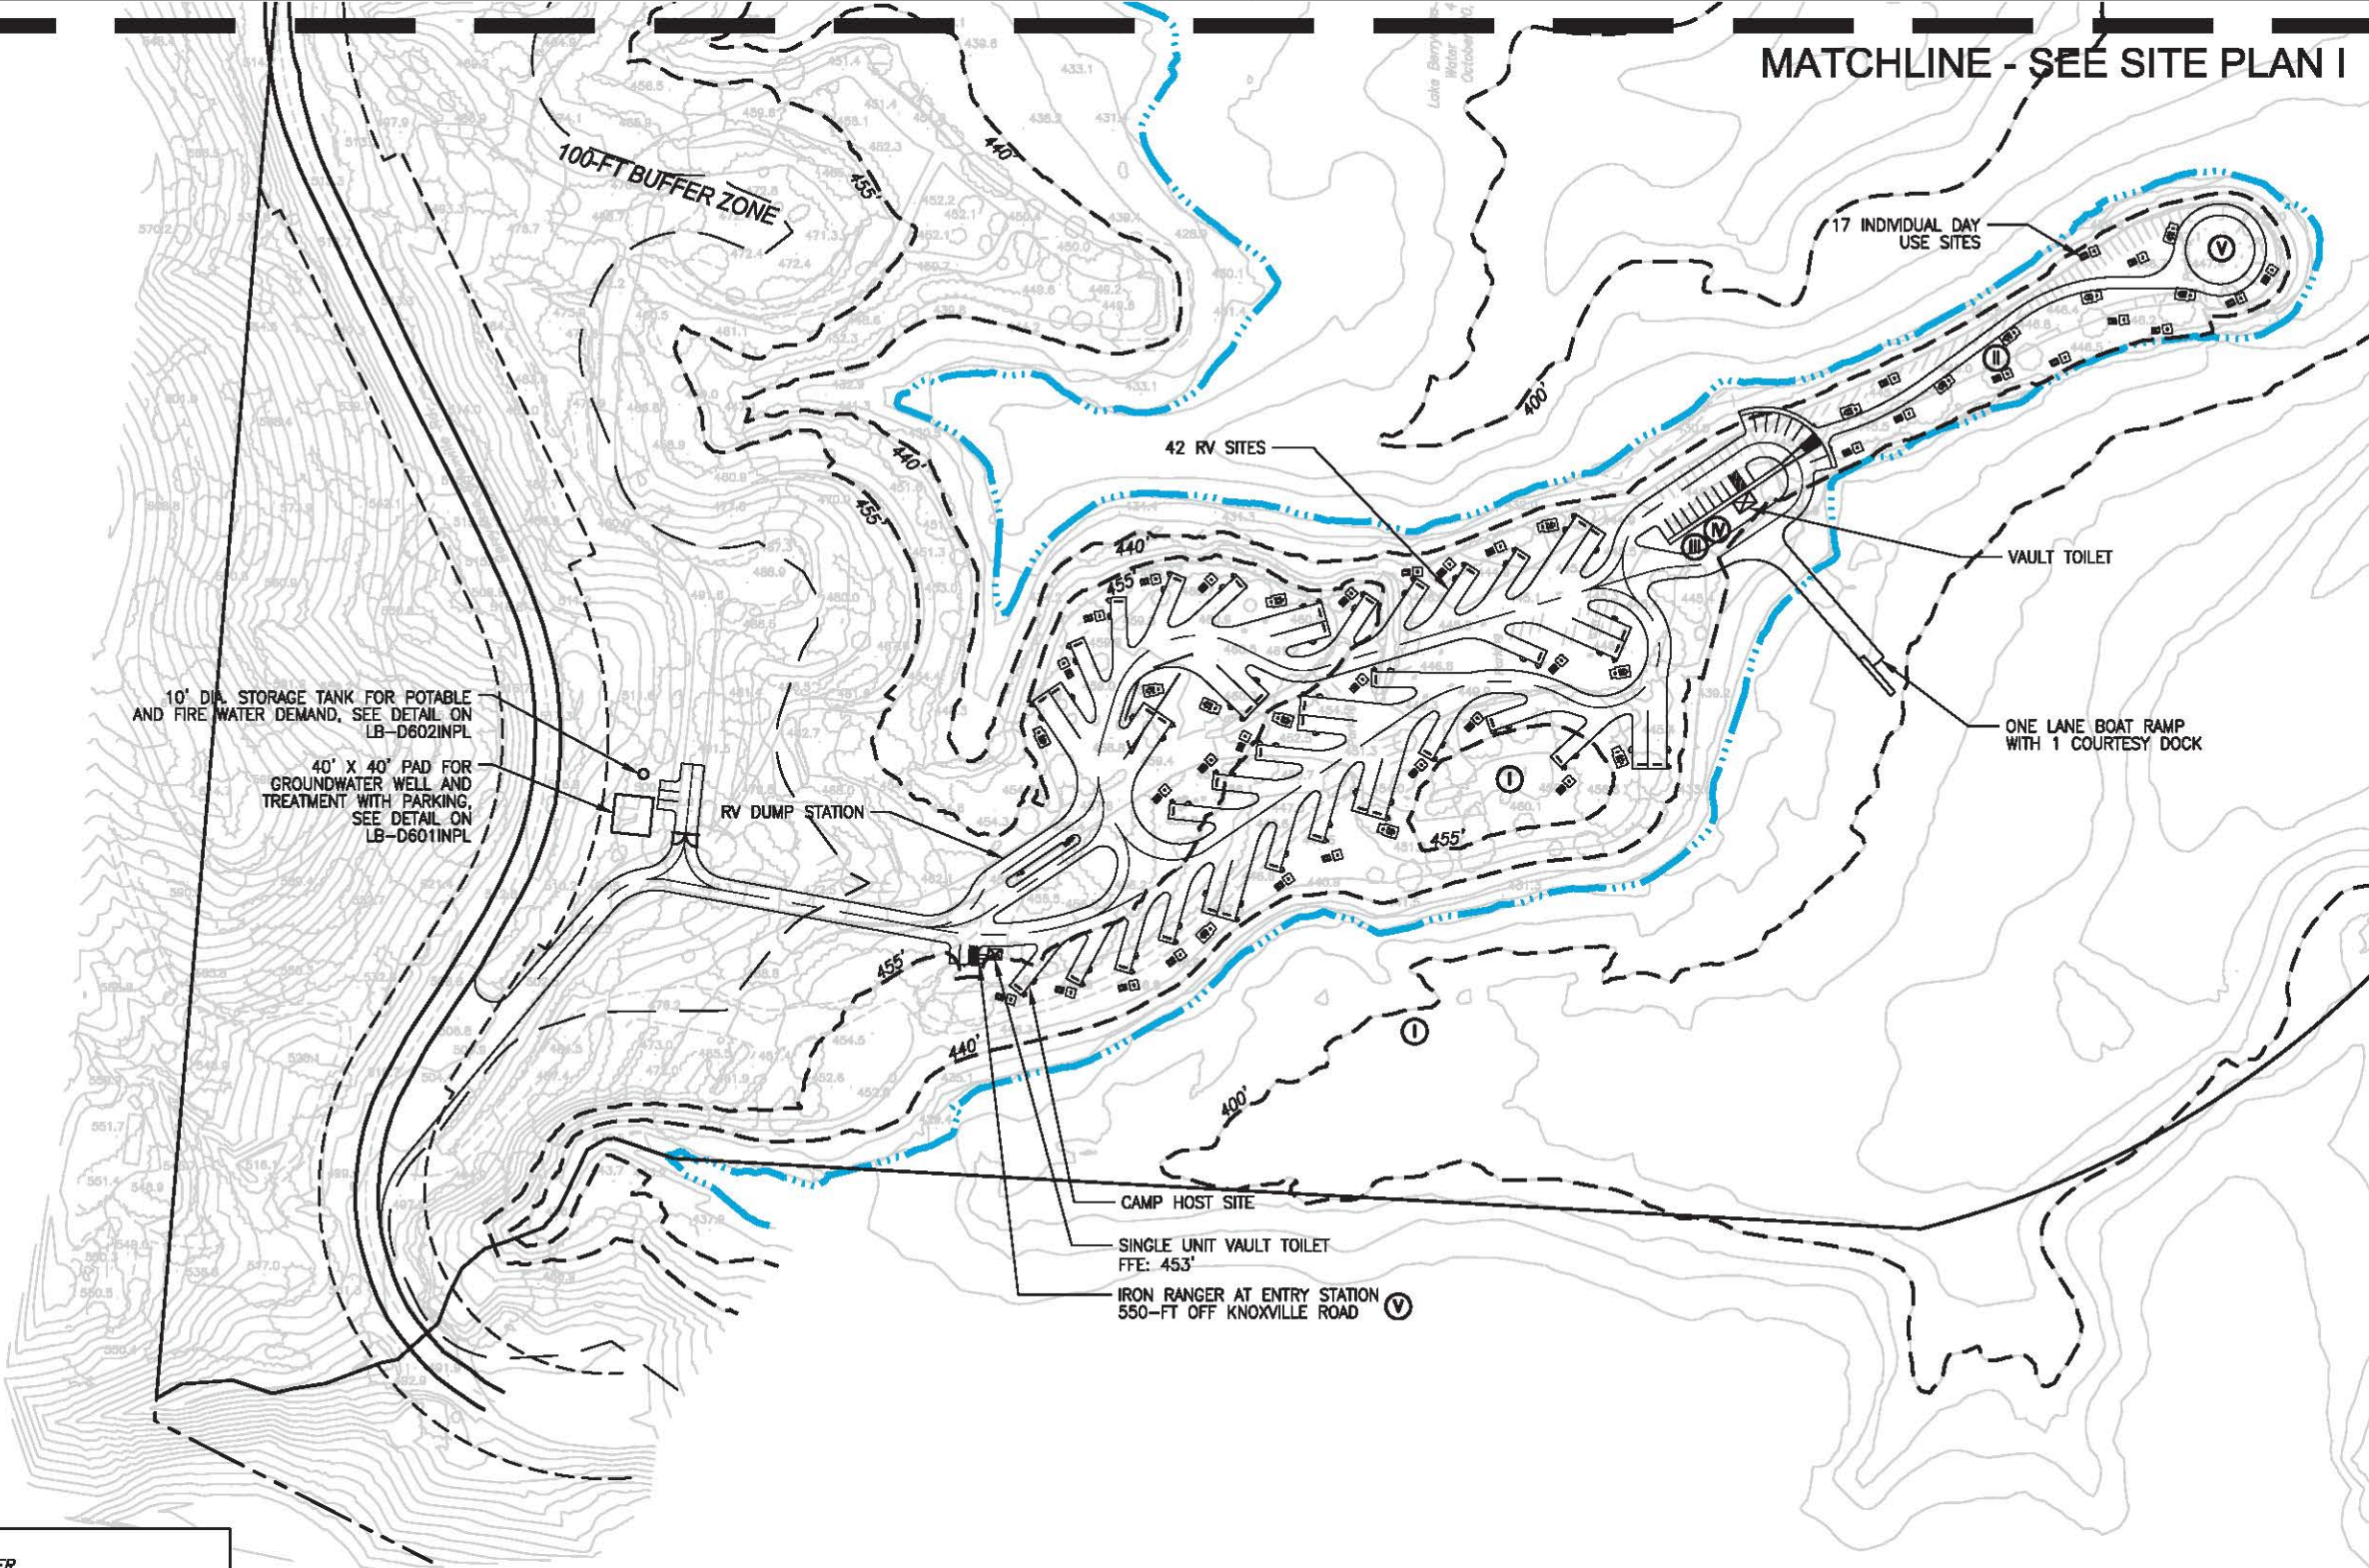

NOTES:

- APPROXIMATE EDGE OF WATER
- FFE FINISHED FLOOR ELEVATION
- ACCESSIBLE CABIN, PARK MODEL, TENT, OR YURT
- SWC STORMWATER CONTROL AREA

AUTHORIZED SERVICES:

- MARINA BUILDING WITH FOOD, RETAIL, FUEL DOCK AND 50 STANDARD BOAT SLIPS
- 30 PARKING SPACES FOR AUTHORIZED BOAT SLIPS
- FUEL STORAGE TANKS FOR MARINA
- FISH CLEANING STATION
- OPEN AIR SHELTER / GAZEBO WITH 12-FT WIDE MAINTENANCE ACCESS DRIVE FOR SPECIAL EVENTS AT THE END OF THE PENINSULA

MATCHLINE - SEE SITE PLAN I

RECLAMATION
Managing Water in the West



ALWAYS THINK SAFETY

U.S. DEPARTMENT OF THE INTERIOR
BUREAU OF RECLAMATION
CENTRAL CALIFORNIA AREA OFFICE
LAKE BERRYESSA (CALIFORNIA)
RECREATION AREA
DEVELOPMENT PLANS 30%

SURVEY NOTES

CALIFORNIA STATE PLANE COORDINATE SYSTEM
ZONE 10
U.S. SURVEY FEET
HORIZONTAL DATUM: NAD 1983
VERTICAL DATUM: NAD 1988
TOPOGRAPHY CONTOUR INTERVAL: 5 FT.
BATHYMETRIC CONTOUR INTERVAL: 10 FT.
Topography by American Photomapping Services
Compiled from photography: 2011/03
Date of photography: October 20, 2011

CONTRACTOR


ACCEPTED
DATE
TITLE

STATION NAME (CITY, ST) YYYY-MM-DD

BERRYESSA POINT
RECREATION AREA
SITE PLAN II

LB-BPRA-G302STPL

100 0 100 200 300
SCALE OF FEET

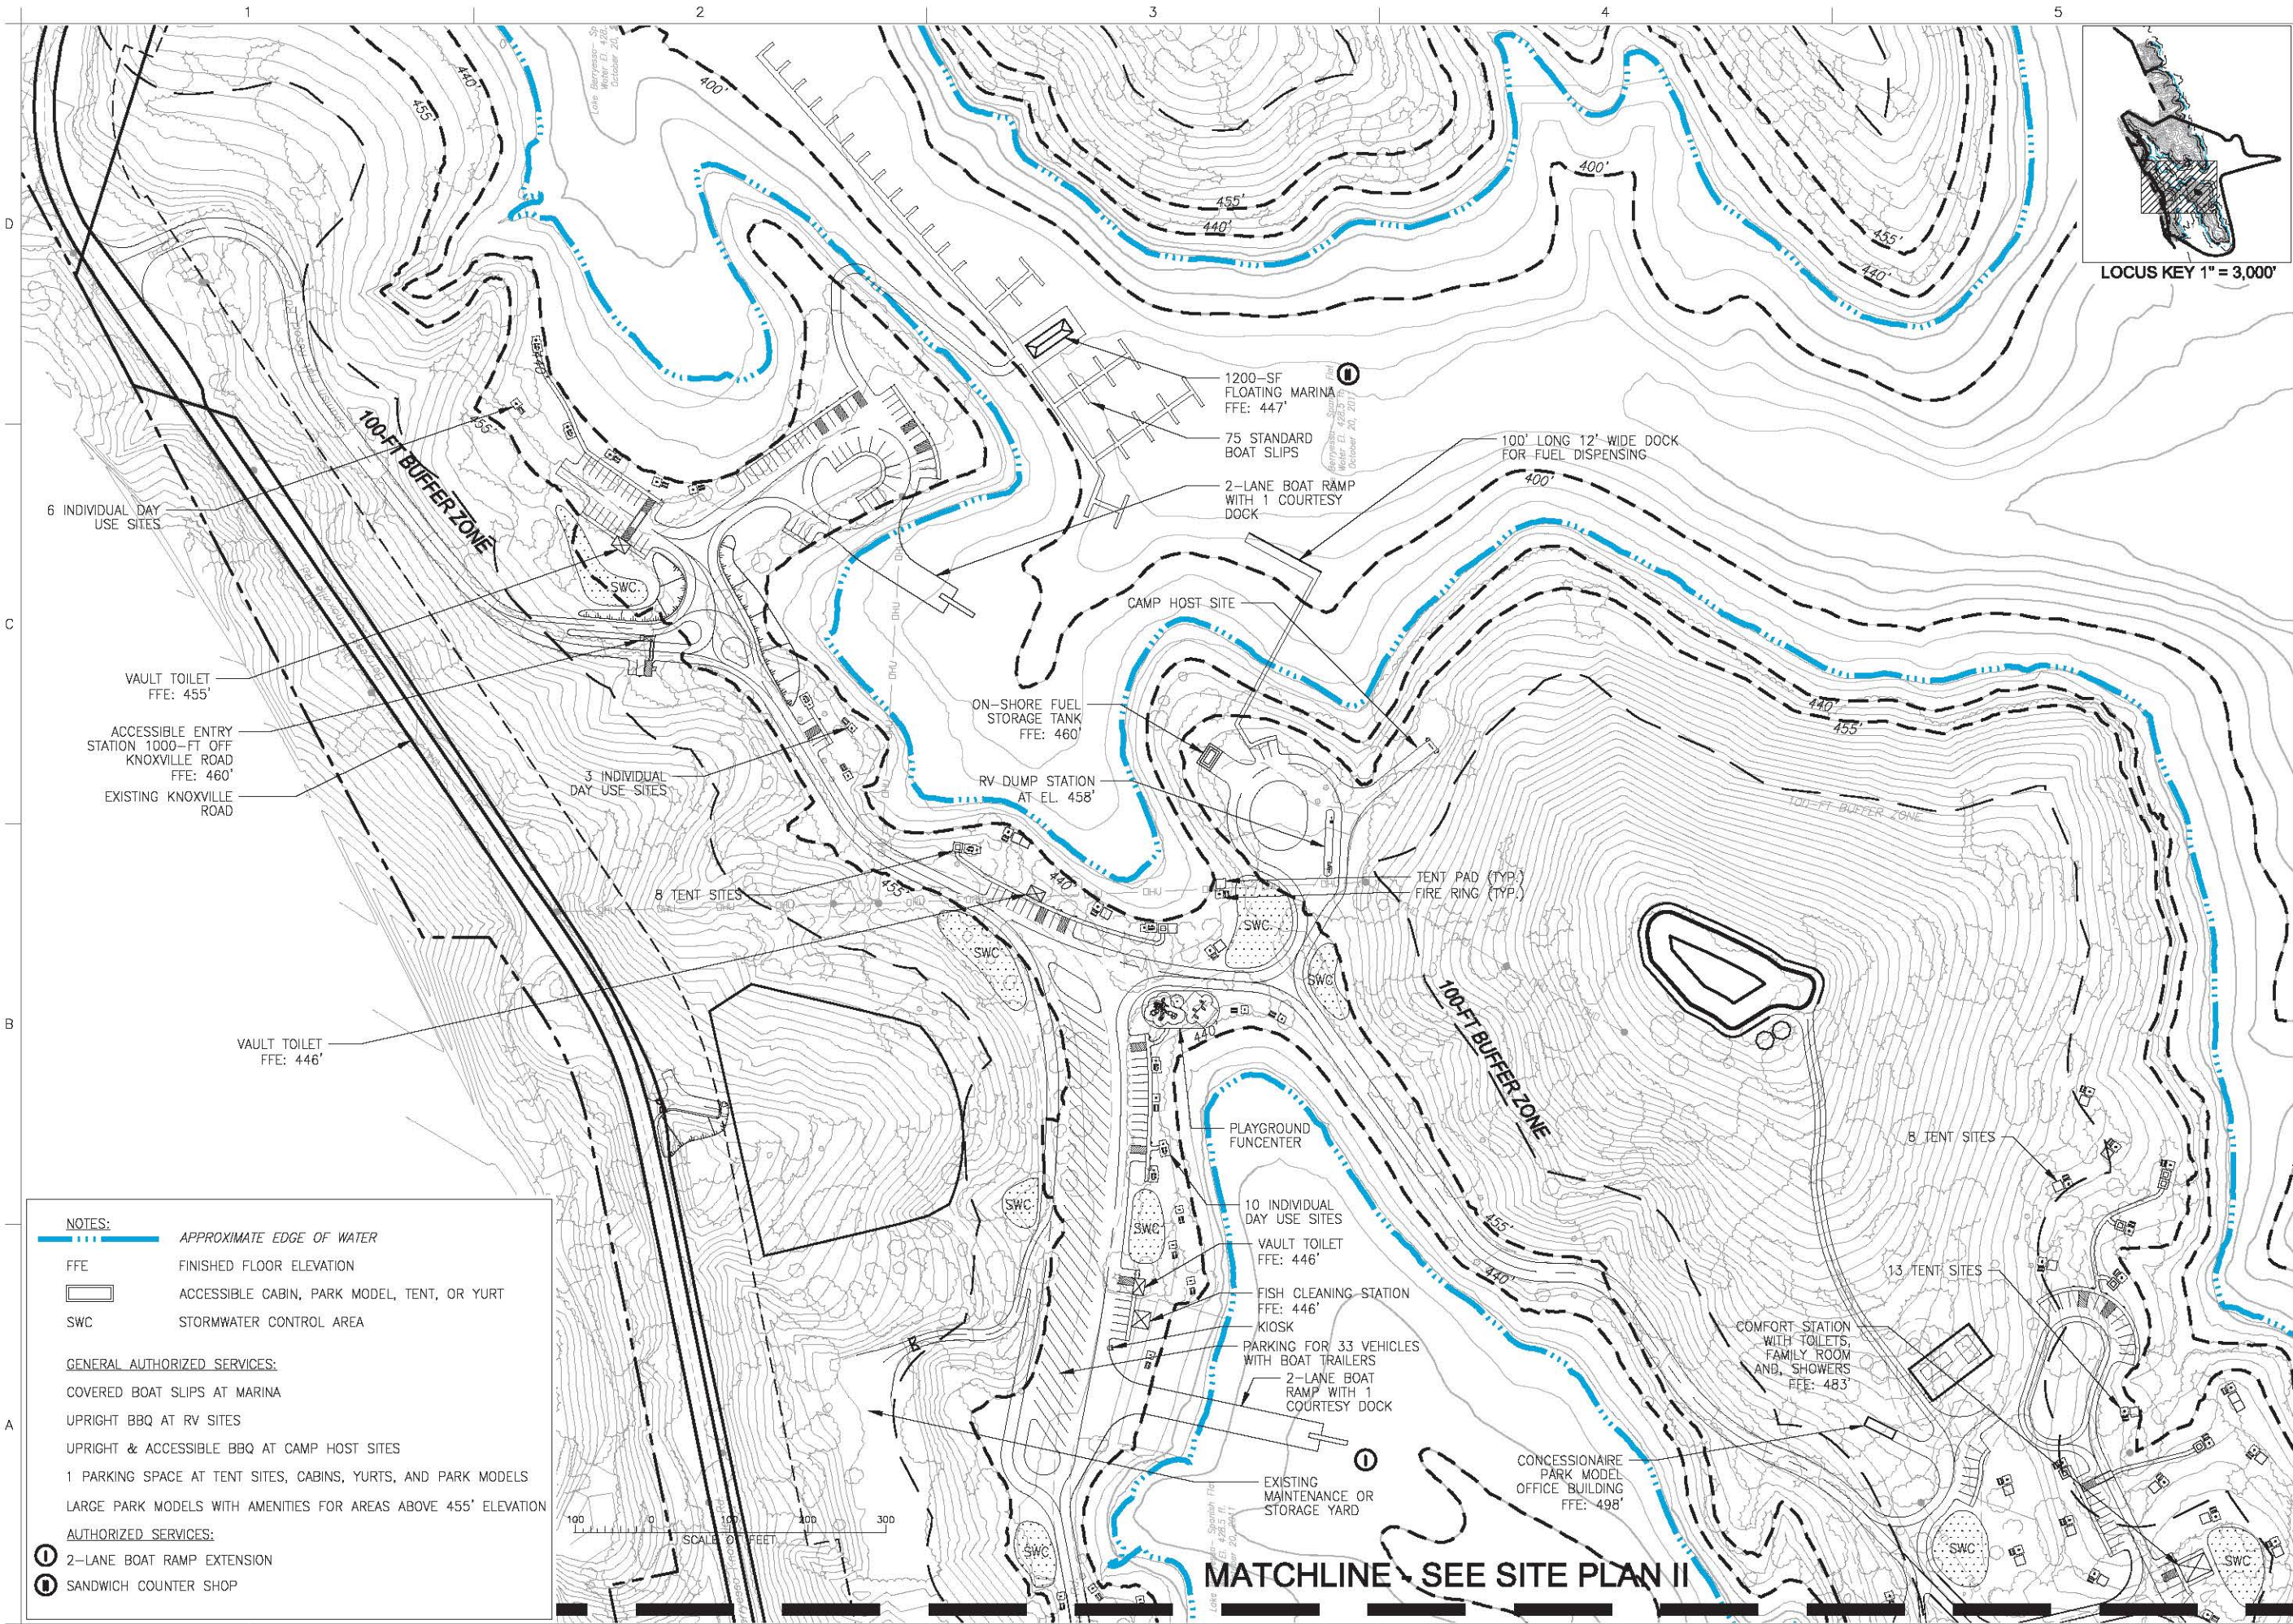

LOCUS KEY 1" = 3,000'

ALWAYS THINK SAFETY

U.S. DEPARTMENT OF THE INTERIOR
BUREAU OF RECLAMATION
CENTRAL CALIFORNIA AREA OFFICE
LAKE BERRYESSA (CALIFORNIA)
RECREATION AREA
DEVELOPMENT PLANS 30%

SURVEY NOTES

CALIFORNIA STATE PLANE COORDINATE SYSTEM
ZONE 10
U.S. SURVEY FEET
HORIZONTAL DATUM: NAD 1983
VERTICAL DATUM: NAVD 1988
TOPOGRAPHY CONTOUR INTERVAL: 5 FT.
BATHYMETRIC CONTOUR INTERVAL: 10 FT.
Topography by American Photomapping Services
Compiled from photography: 201163
Date of photography: October 20, 2011


CONTRACTOR

ACCEPTED

STATION NAME (CITY, ST) YYYY-MM-DD

SPANISH FLAT
RECREATION AREA
SITE PLAN I

LB-SFRA-G401STPL

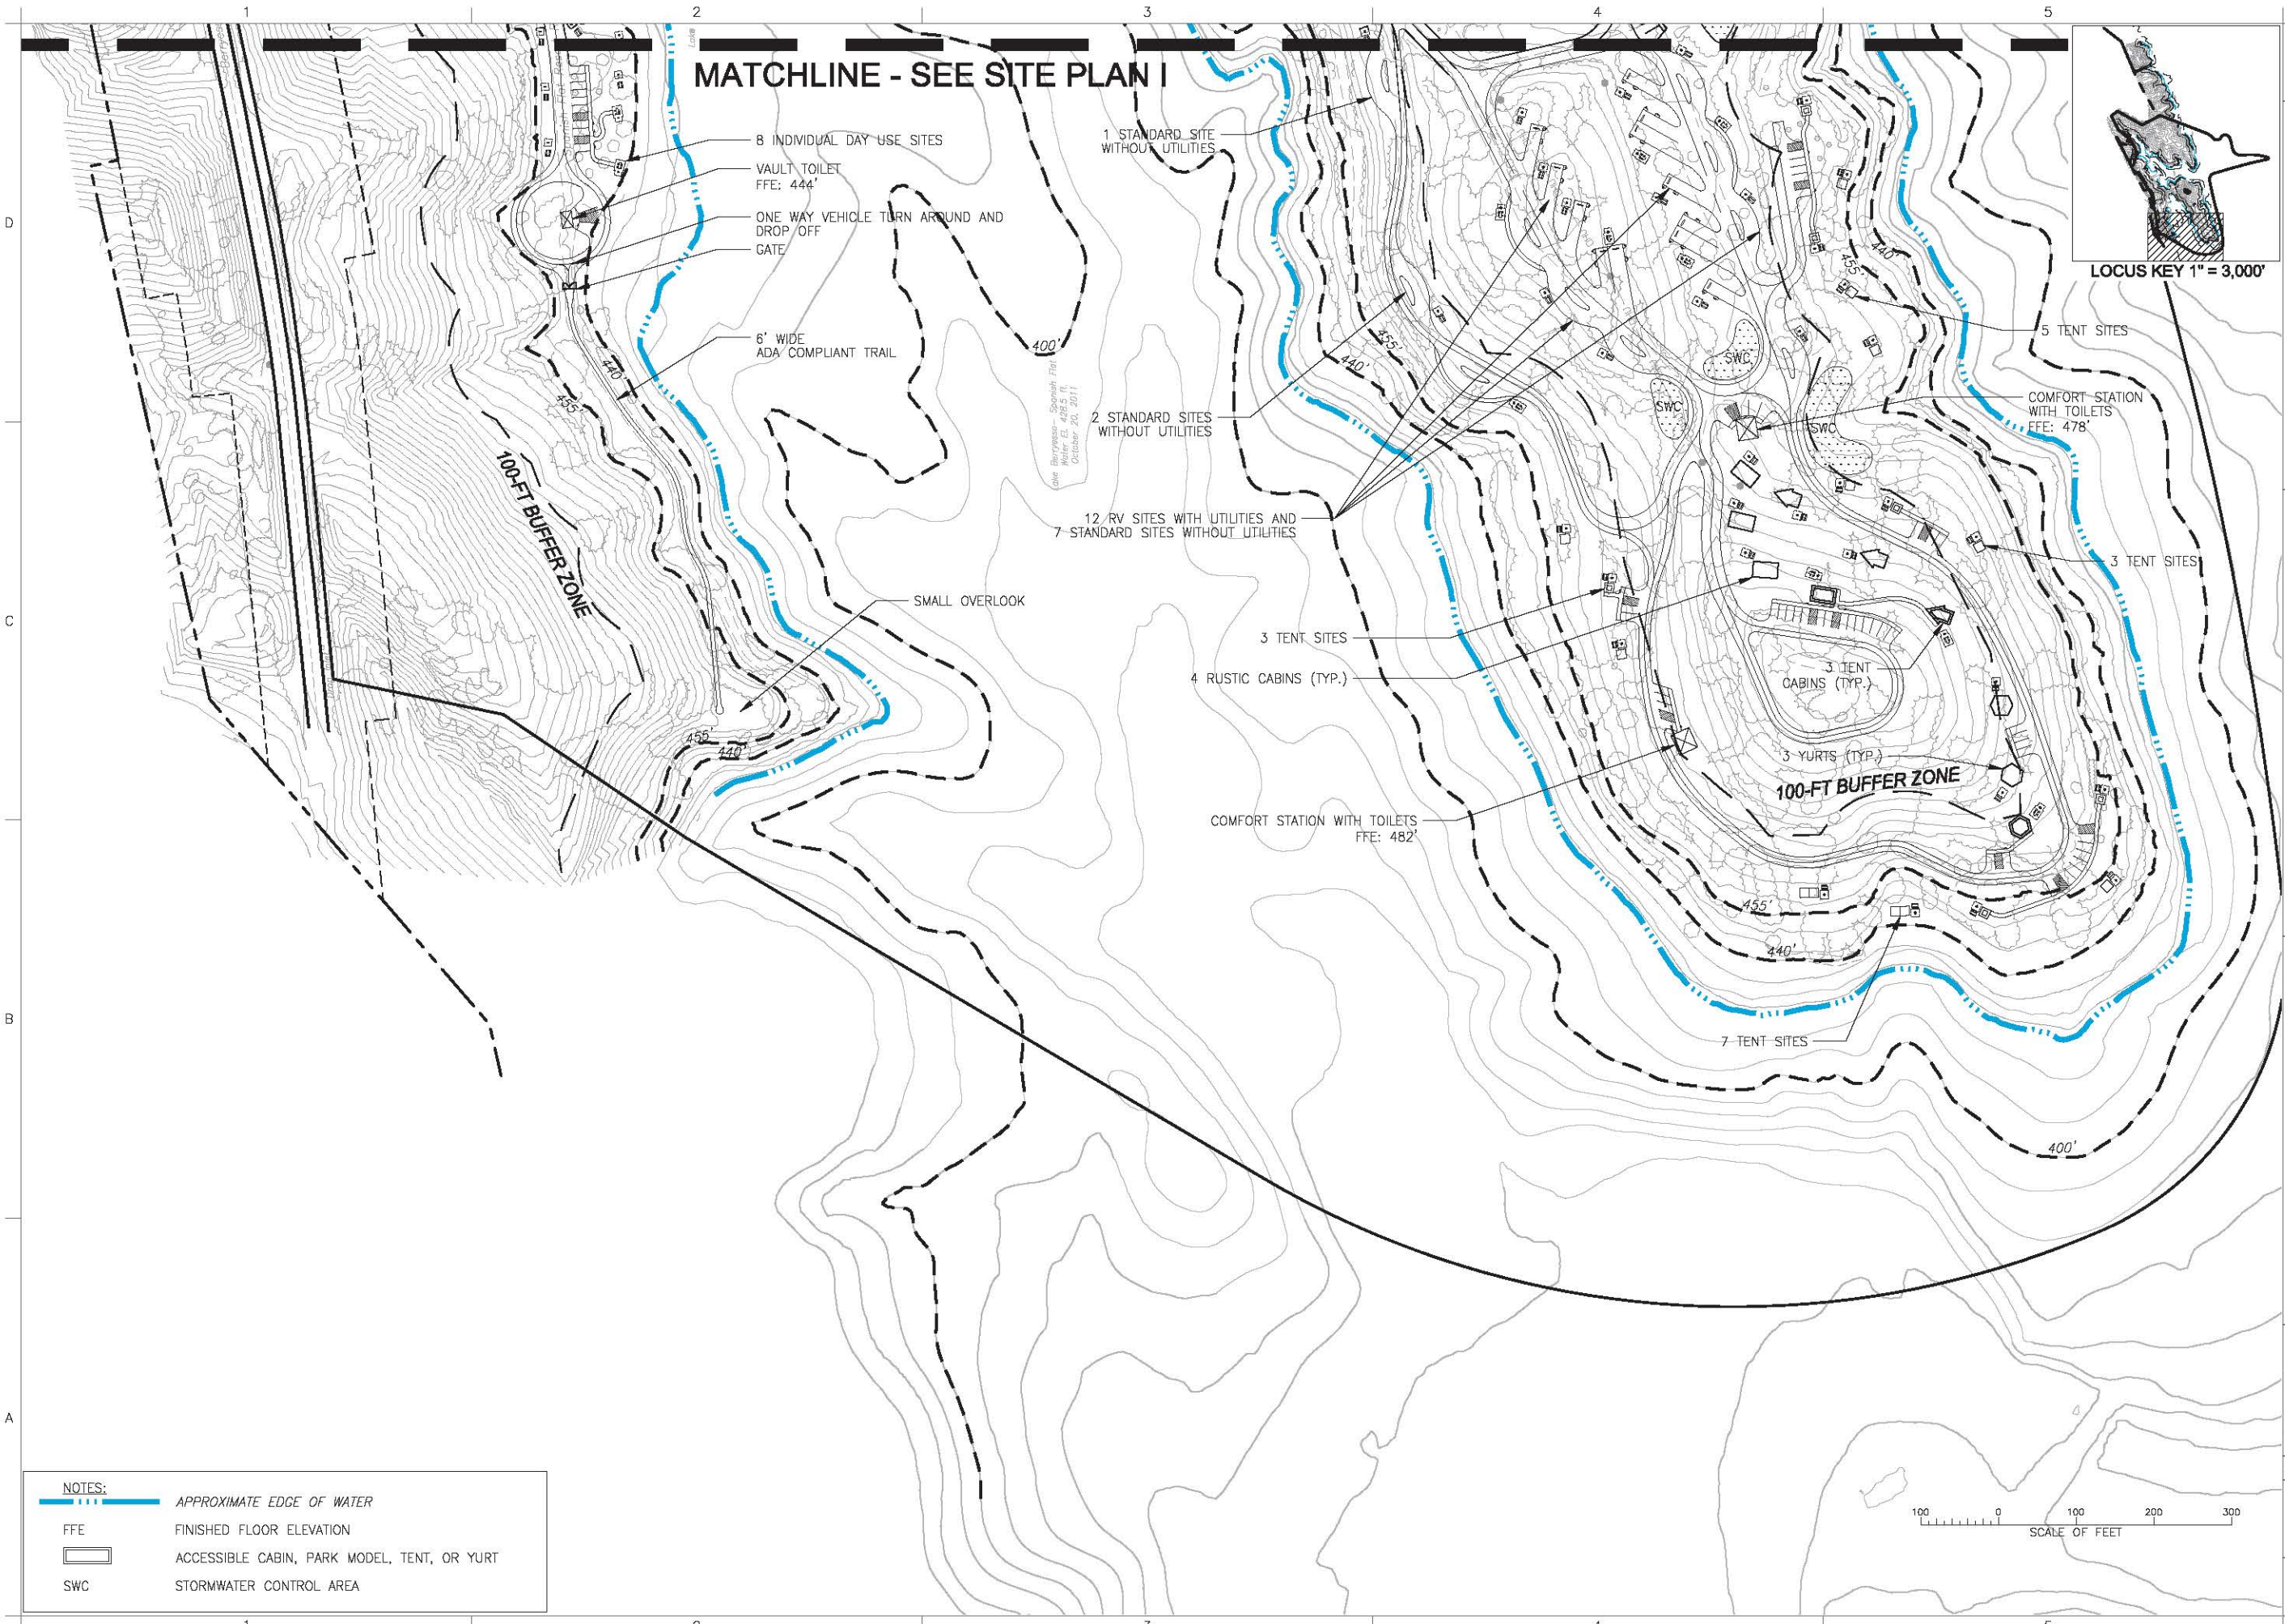

MATCHLINE - SEE SITE PLAN I

LOCUS KEY 1" = 3,000'

- NOTES:
- APPROXIMATE EDGE OF WATER
 - FFE FINISHED FLOOR ELEVATION
 - ACCESSIBLE CABIN, PARK MODEL, TENT, OR YURT
 - SWC STORMWATER CONTROL AREA

RECLAMATION
Managing Water in the West



ALWAYS THINK SAFETY

U.S. DEPARTMENT OF THE INTERIOR
BUREAU OF RECLAMATION
CENTRAL CALIFORNIA AREA OFFICE
LAKE BERRYESSA (CALIFORNIA)
RECREATION AREA
DEVELOPMENT PLANS 30%


SURVEY NOTES

CALIFORNIA STATE PLANE COORDINATE SYSTEM
ZONE 10 U.S. SURVEY FEET
HORIZONTAL DATUM: NAD 1983
VERTICAL DATUM: NAVD 1988
TOPOGRAPHY CONTOUR INTERVAL: 5 FT.
BATHYMETRIC CONTOUR INTERVAL: 10 FT.
Topography by American Photomapping Services
Compiled from photography: 201163
Date of photography: October 20, 2011

CONTRACTOR
DRAWN
ACCEPTED
NAME
TITLE
STATION NAME (CITY, ST) YYYY-MM-DD

SPANISH FLAT
RECREATION AREA
SITE PLAN II

LB-SFRA-G402STPL

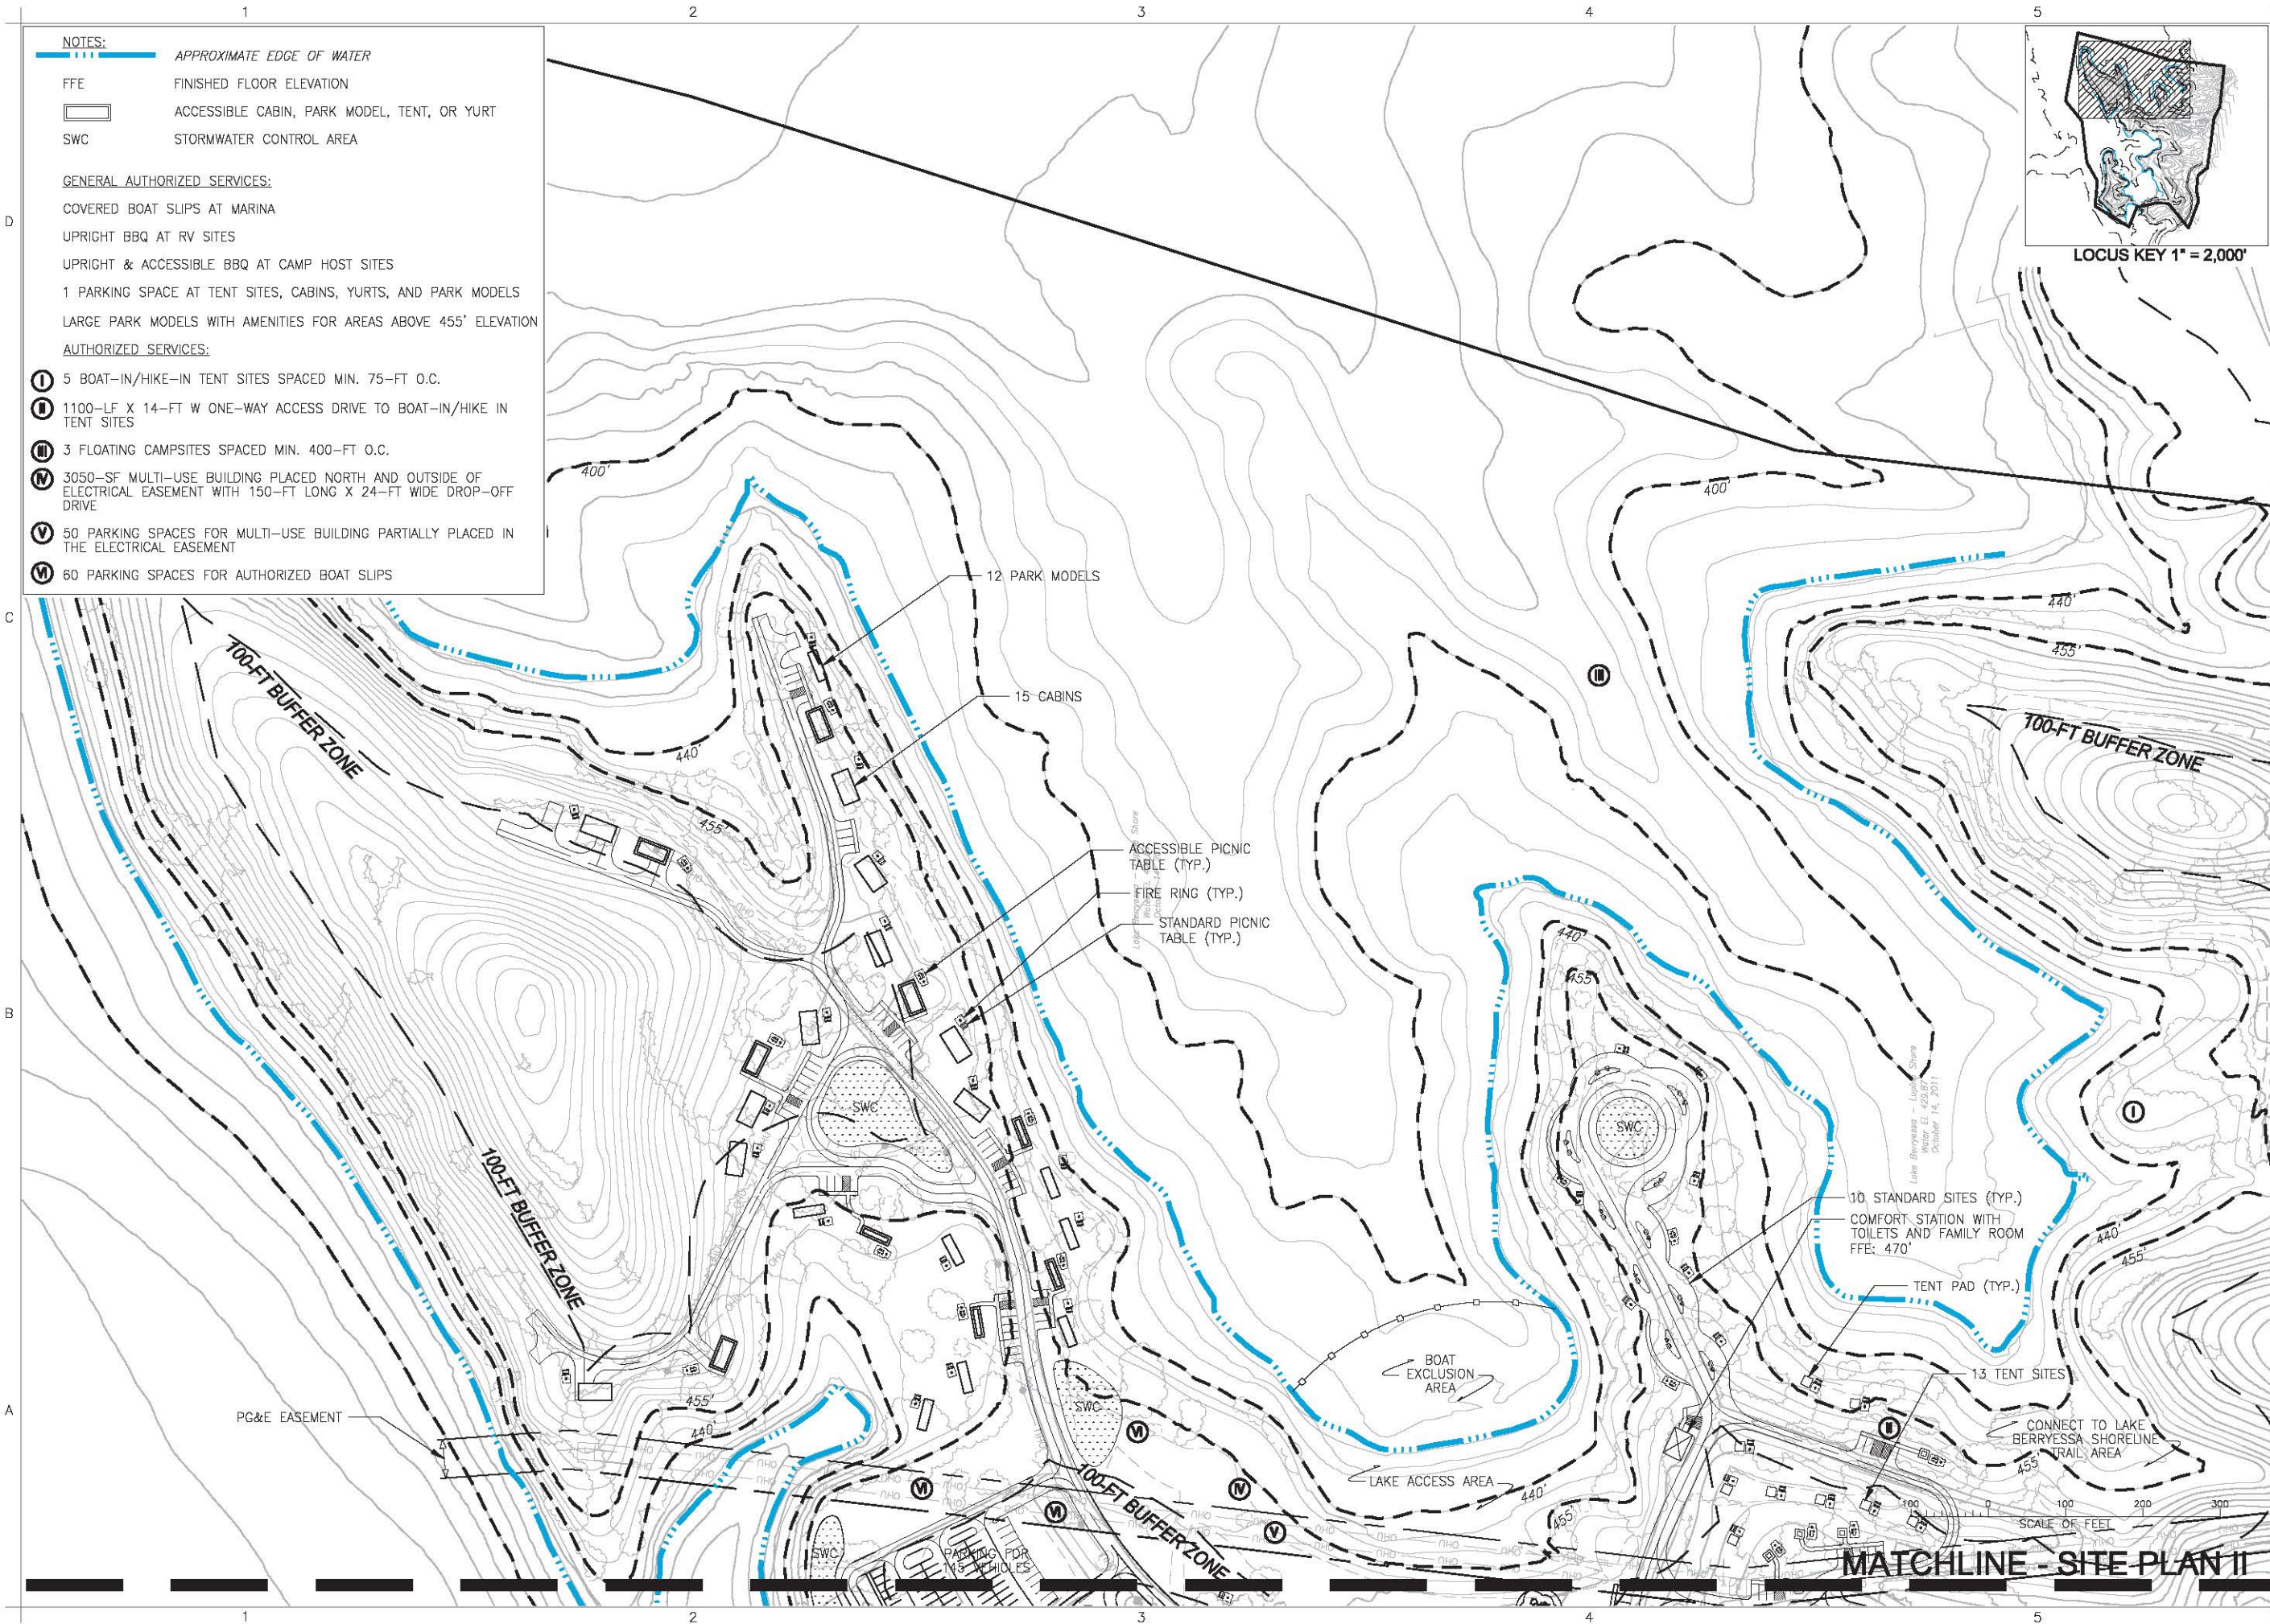

- NOTES:
- APPROXIMATE EDGE OF WATER
 - FFE FINISHED FLOOR ELEVATION
 - ACCESSIBLE CABIN, PARK MODEL, TENT, OR YURT
 - SWC STORMWATER CONTROL AREA

GENERAL AUTHORIZED SERVICES:

- COVERED BOAT SLIPS AT MARINA
- UPRIGHT BBQ AT RV SITES
- UPRIGHT & ACCESSIBLE BBQ AT CAMP HOST SITES
- 1 PARKING SPACE AT TENT SITES, CABINS, YURTS, AND PARK MODELS
- LARGE PARK MODELS WITH AMENITIES FOR AREAS ABOVE 455' ELEVATION

AUTHORIZED SERVICES:

- 5 BOAT-IN/HIKE-IN TENT SITES SPACED MIN. 75-FT O.C.
- 1100-LF X 14-FT W ONE-WAY ACCESS DRIVE TO BOAT-IN/HIKE IN TENT SITES
- 3 FLOATING CAMPSITES SPACED MIN. 400-FT O.C.
- 3050-SF MULTI-USE BUILDING PLACED NORTH AND OUTSIDE OF ELECTRICAL EASEMENT WITH 150-FT LONG X 24-FT WIDE DROP-OFF DRIVE
- 50 PARKING SPACES FOR MULTI-USE BUILDING PARTIALLY PLACED IN THE ELECTRICAL EASEMENT
- 60 PARKING SPACES FOR AUTHORIZED BOAT SLIPS

RECLAMATION
Managing Water in the West



STA. CON. SMITH
10019.2330.017
YYYY-MM-DD
ACCEPTED:
NAME, PROJ., ASSR

ALWAYS THINK SAFETY

U.S. DEPARTMENT OF THE INTERIOR
BUREAU OF RECLAMATION
CENTRAL CALIFORNIA AREA OFFICE
LAKE BERRYESSA (CALIFORNIA)
RECREATION AREA
DEVELOPMENT PLANS 30%

SURVEY NOTES

CALIFORNIA STATE PLANE COORDINATE SYSTEM
ZONE 2, U.S. SURVEY FEET
HORIZONTAL DATUM: NAD 1983
VERTICAL DATUM: NAVD 1988
TOPOGRAPHY CONTOUR INTERVAL: 5 FT.
BATHYMETRIC CONTOUR INTERVAL: 10 FT.
Topography by American Photogrammetric Services
Compiled from photography: 201163
Date of photography: October 20, 2011

CONTRACTOR



ACCEPTED

NAME
TITLE
STATION NAME (CITY, ST)

YYYY-MM-DD

STEELE CANYON
RECREATION AREA
SITE PLAN I

LB-SCRA-G501STPL

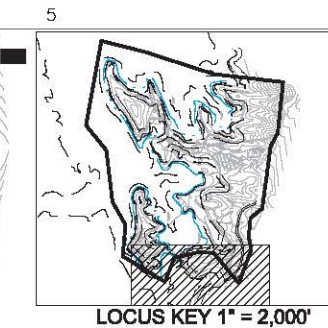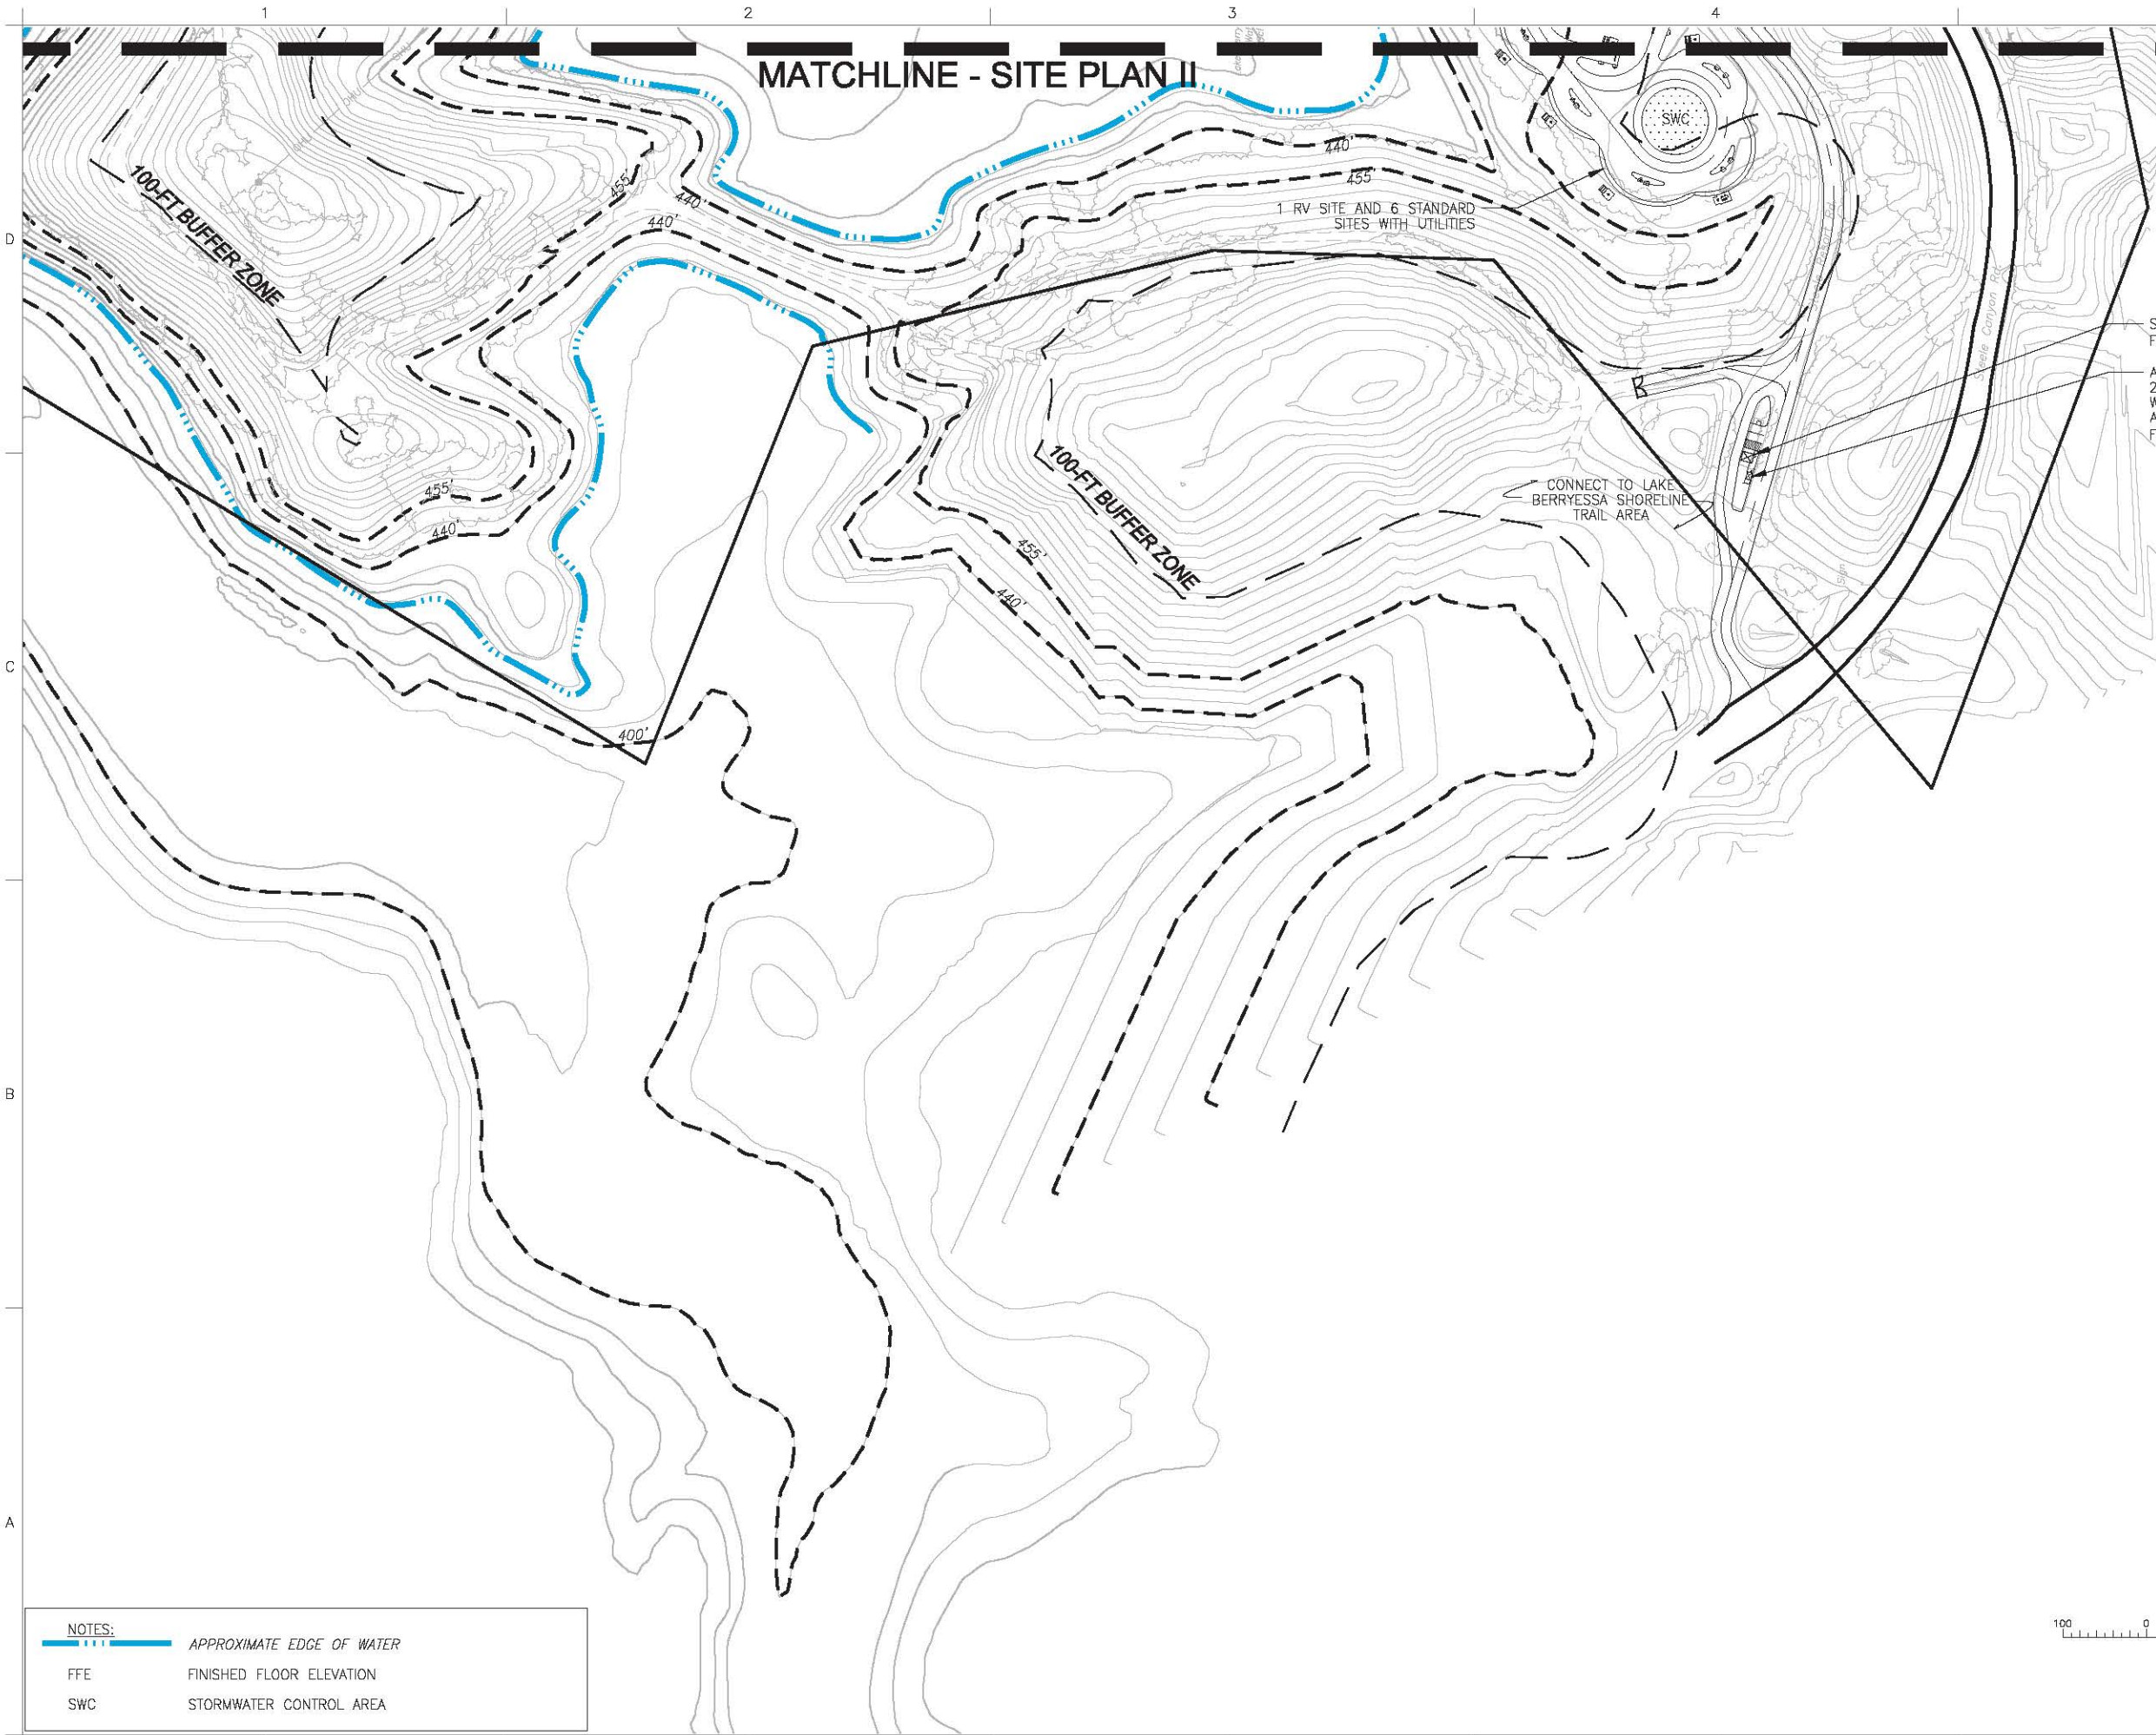

RECLAMATION

Managing Water in the West

STA. CDM SMITH

10019.2330.01

Y111-M1-DD

ACCEPTED:

10019.2330.01

ALWAYS THINK SAFETY

U.S. DEPARTMENT OF THE INTERIOR

BUREAU OF RECLAMATION

CENTRAL CALIFORNIA AREA OFFICE

LAKE BERRYESSA (CALIFORNIA)

RECREATION AREA

DEVELOPMENT PLANS 30%

SURVEY NOTES

CALIFORNIA STATE PLANE COORDINATE SYSTEM
ZONE 2, U.S. SURVEY FEET
HORIZONTAL DATUM: NAD 1983
VERTICAL DATUM: NAVD 1988
TOPOGRAPHY CONTOUR INTERVAL: 5 FT.
BATHYMETRIC CONTOUR INTERVAL: 10 FT.
Topography by American Photomapping Services
Compiled from photography: 201163
Date of photography: October 20, 2011

DRAWN

CONTRACTOR

ACCEPTED

NAME

TITLE

STATION NAME (CITY, ST)

Y111-M1-DD

STEELE CANYON
RECREATION AREA
SITE PLAN III

LB-SCRA-G503STPL

NOTES:

APPROXIMATE EDGE OF WATER

FFE FINISHED FLOOR ELEVATION

SWC STORMWATER CONTROL AREA