


Appendix A

Figures


- Figure A-1. Project Vicinity Map for Greenberry Irrigation District
- Figure A-2. Existing Diversion Locations
- Figure A-3. Existing and Proposed Irrigated Lands
- Figure A-4. Proposed Pipeline Route
- Figure A-5. Detail of Proposed Pipeline Route
- Figure A-6. Intake Structure Location
- Figure A-7. Plan View of Intake Area
- Figure A-8. Intake and Fish Screen
- Figure A-9. Slant Retrievable Intake and Fish Screen
- Figure A-10. Retractable T-Screen
- Figure A-11. Winkle Lake Outfall Structure
- Figure A-12. Muddy Creek Outfall Structure
- Figure A-13. Typical Trench for Single or Dual PVC Piping

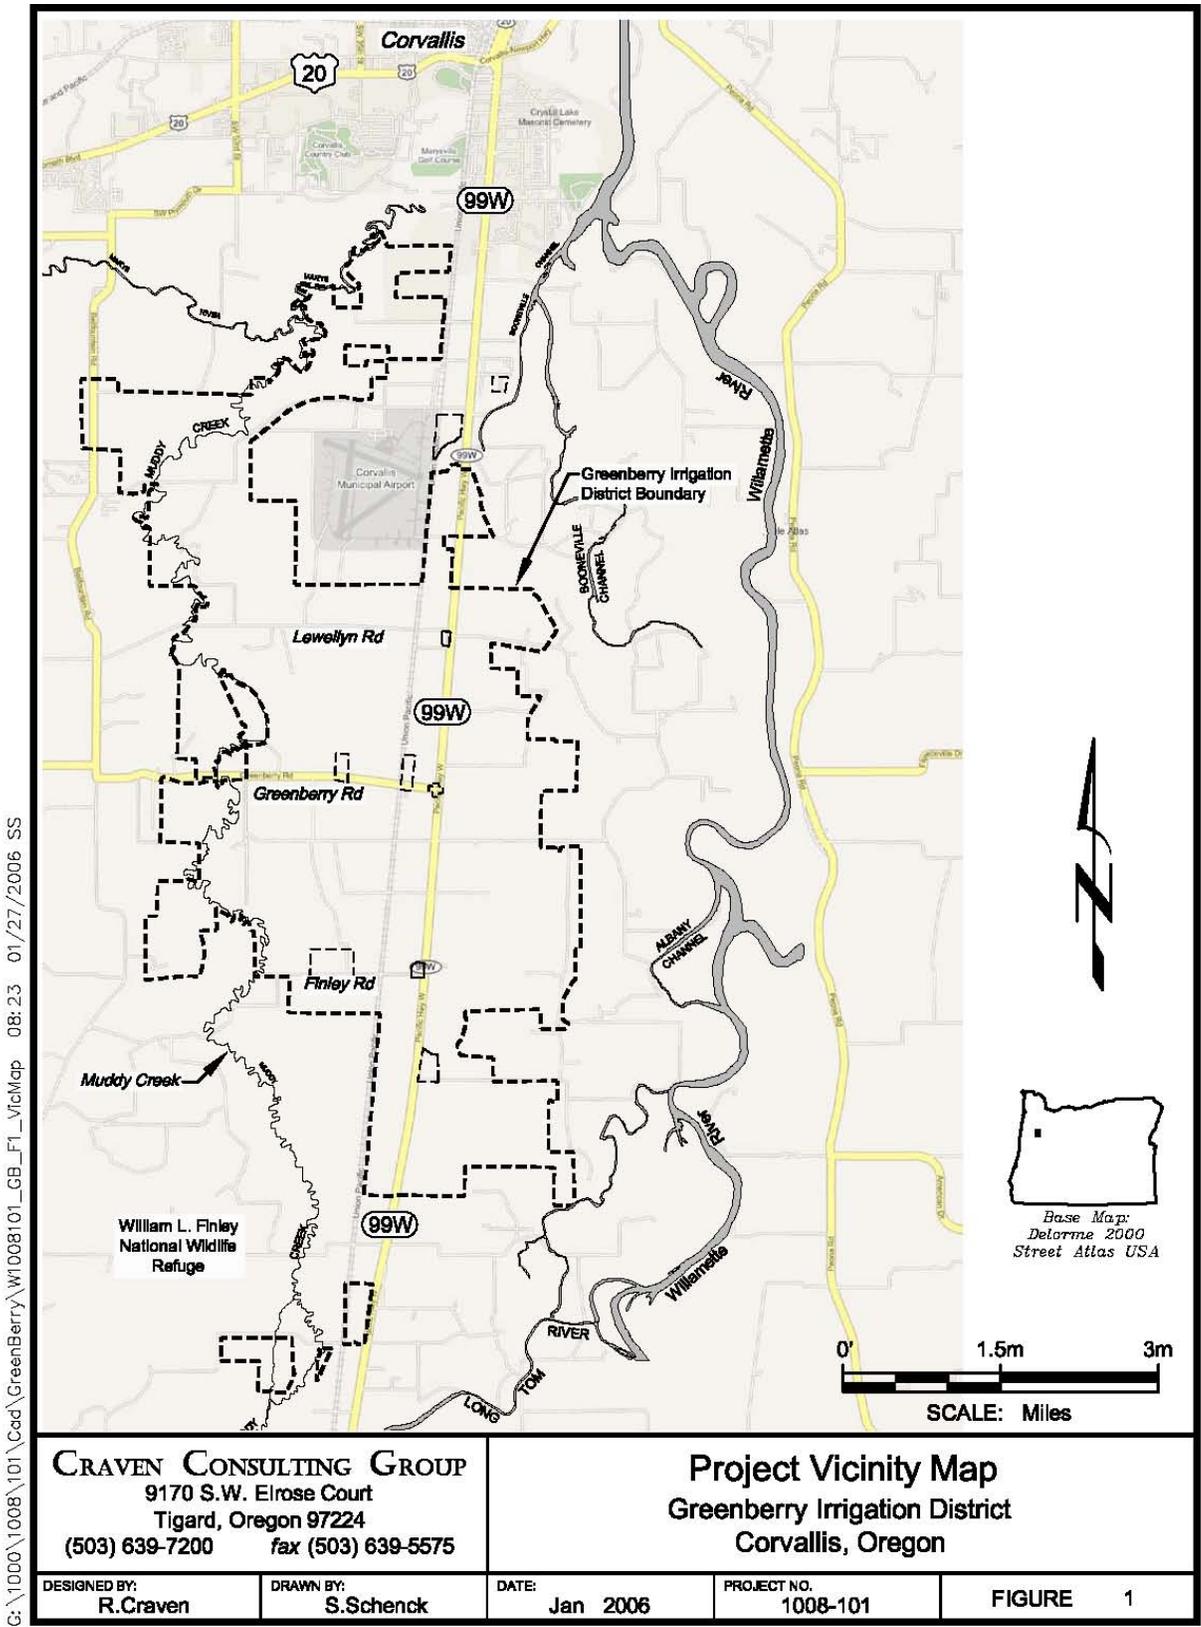

C:\1000\1008\101\Cad\GreenBerry\W1008101_GB_FT_VicMap 08:23 01/27/2006 SS


FIGURES

G:\1000\1008\101\Cad\GreenBerry\W1008101_GB_F2_GIDpod 12:47 02/07/2006 55

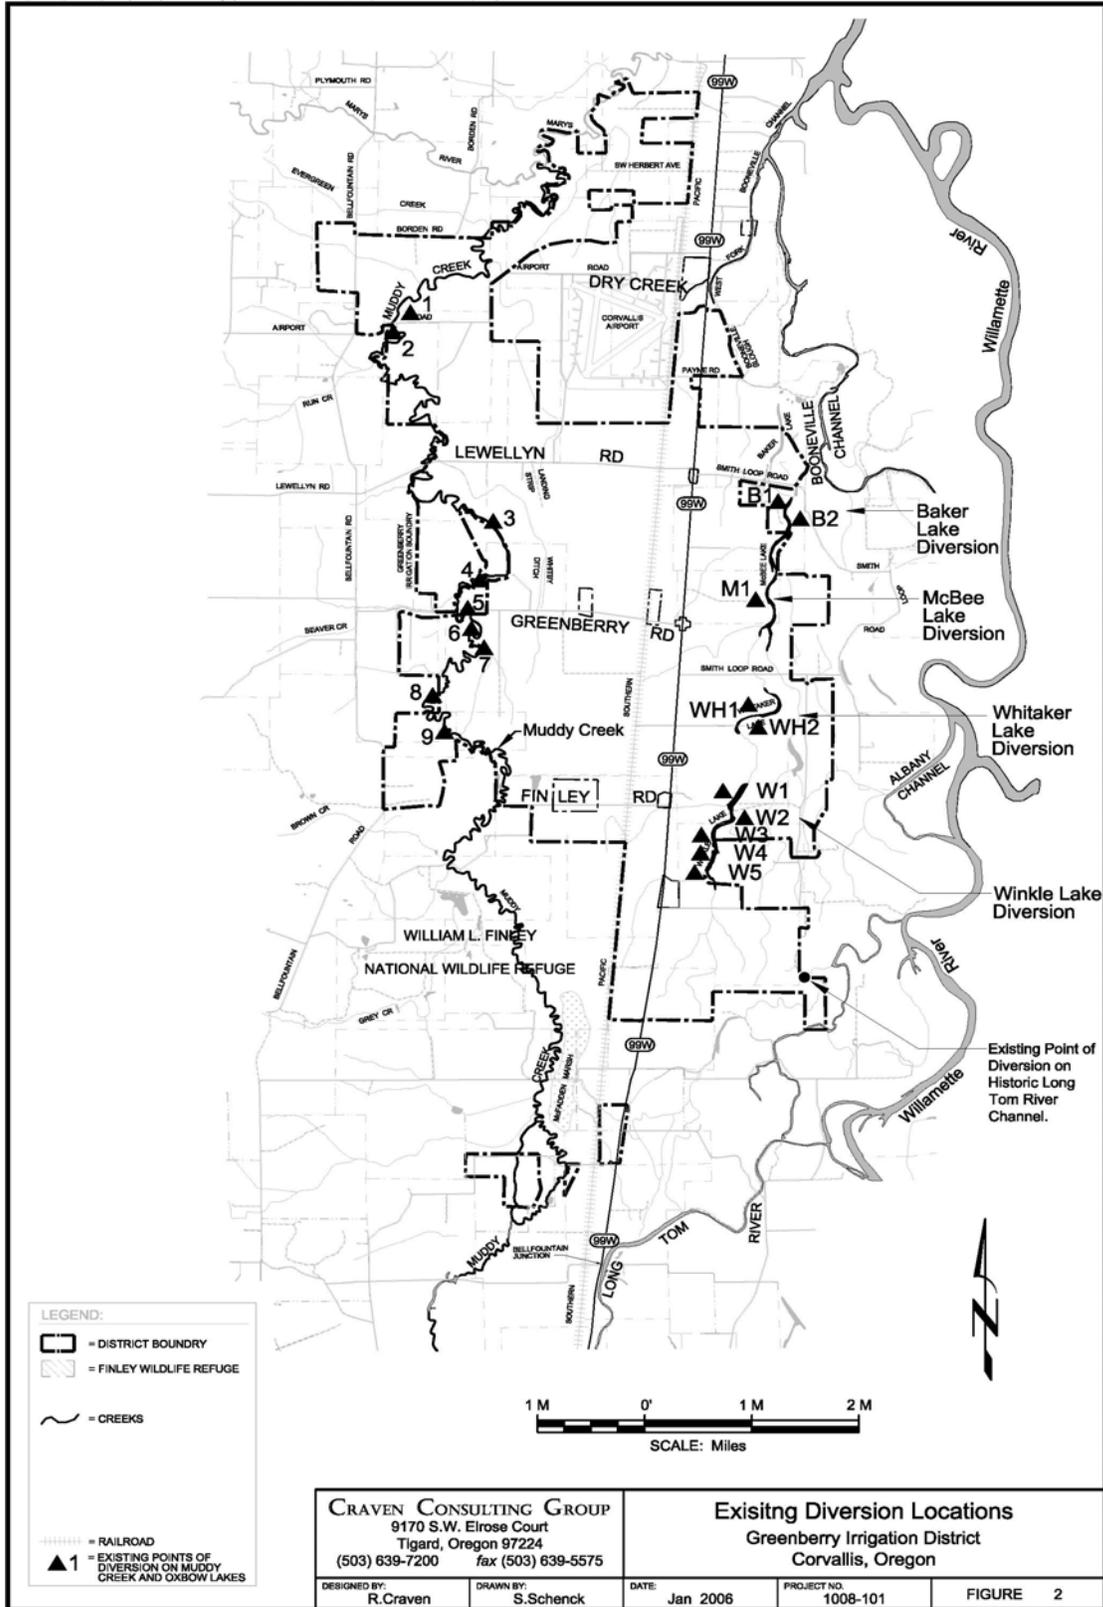


FIGURES


G:\1000\1008\101\Cad\GreenBerry\W1008101_CB_F3_QIDWR 08:27 01/27/2006 SS

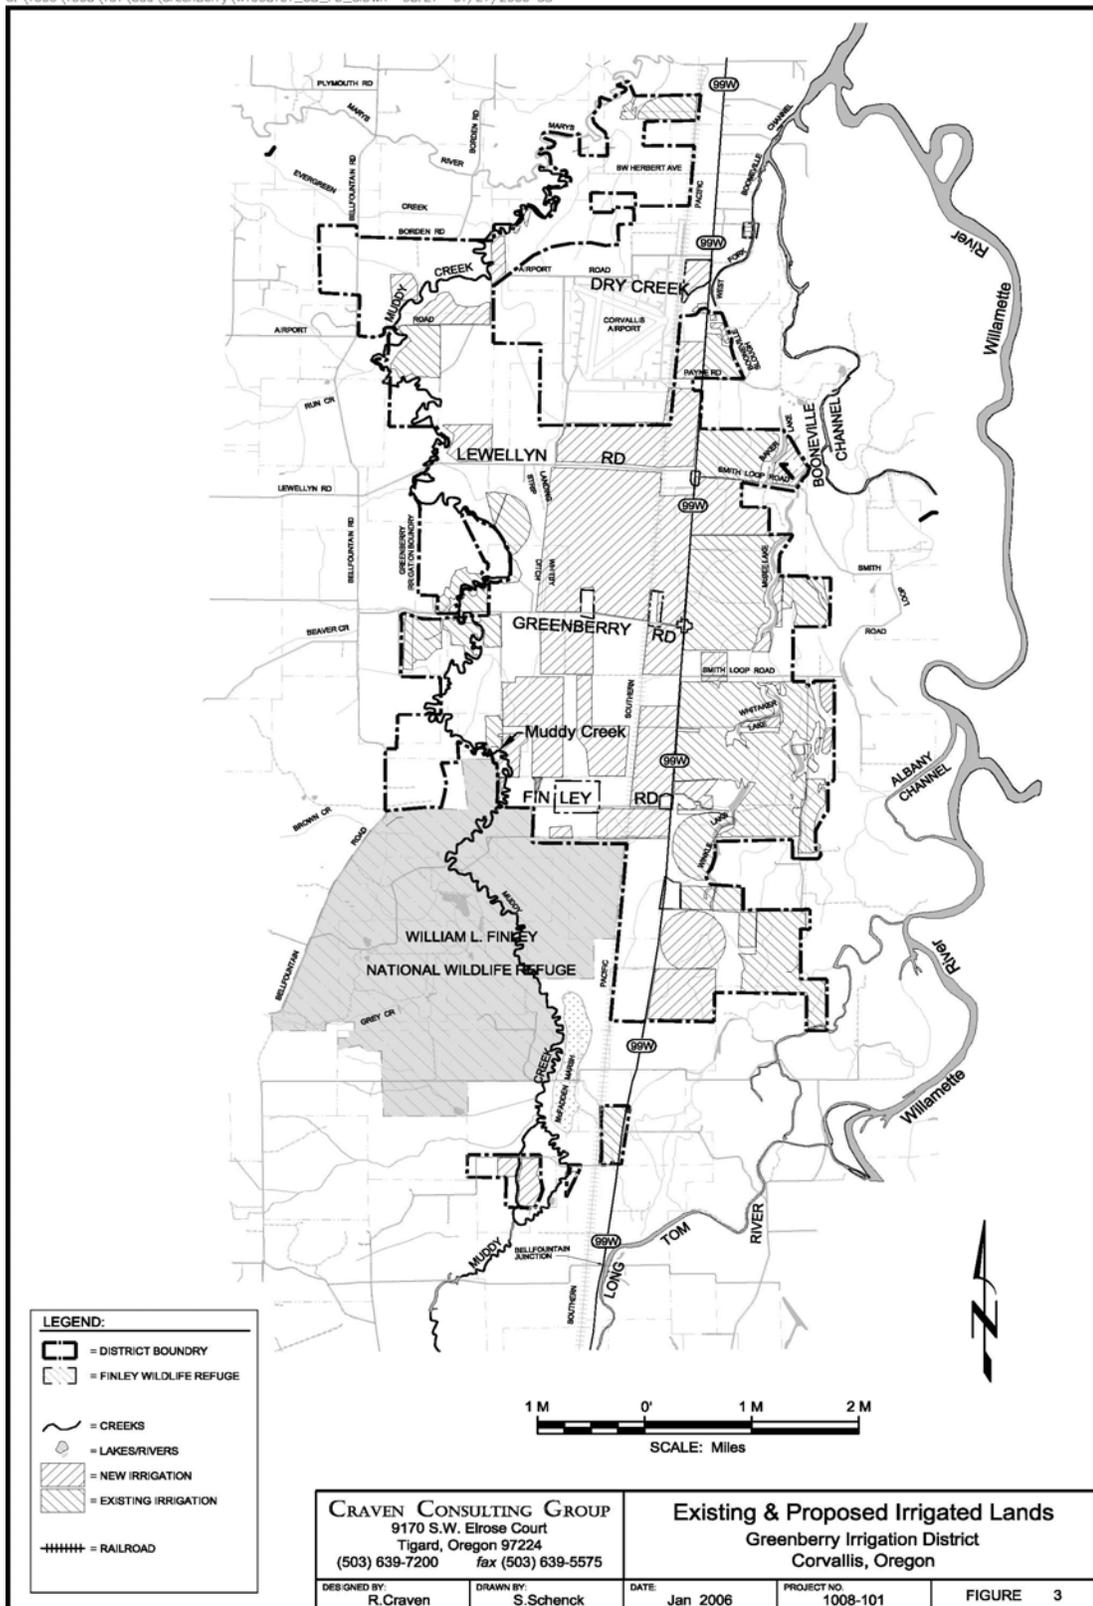

FIGURES

C:\1000\1008\101\Cad\GreenBerry\W1008101_GB_F4_GIDBnd 08:29 01/27/2006 55

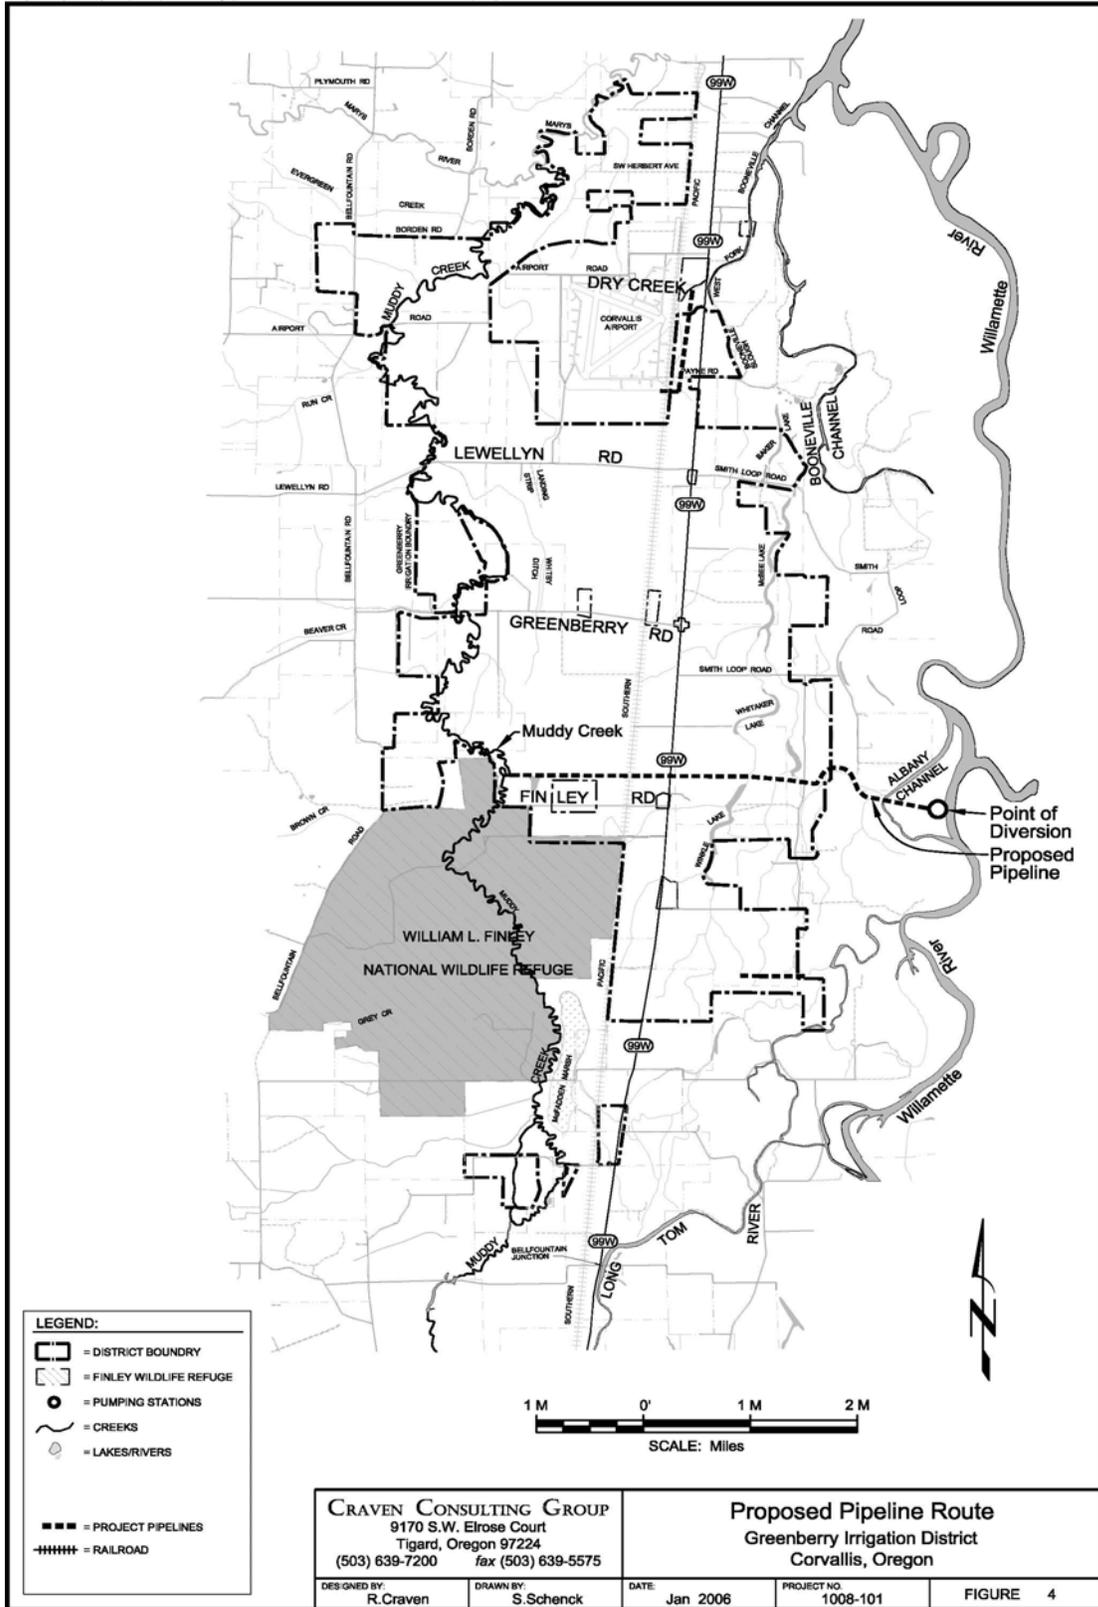

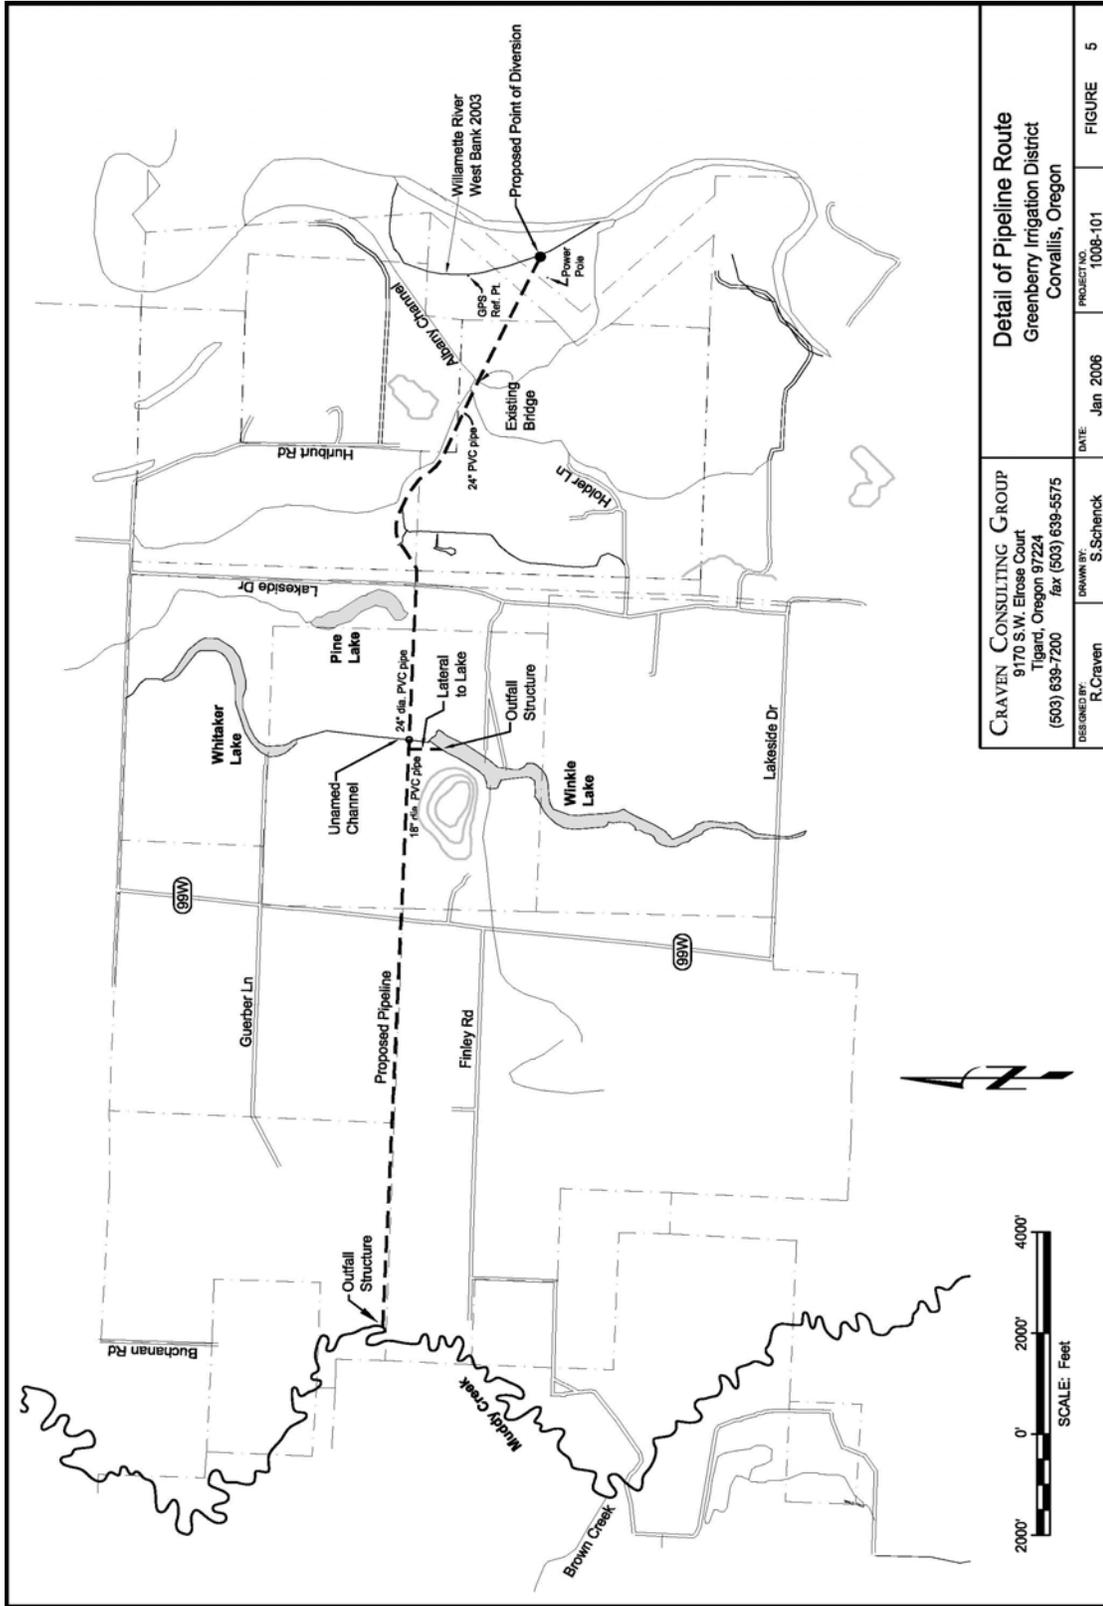


CRAVEN CONSULTING GROUP 9170 S.W. Elrose Court Tigard, Oregon 97224 (503) 639-7200 fax: (503) 639-5575	PROJECT NO. 1008-101	FIGURE 5
	DRAWN BY: S.Schenck DESIGNED BY: R.Craven	DATE: Jan 2006




R:\1000\1008\101\Cad\Greenberry\W1008101_08_FS_CDDC.dwg 08:29 01/27/2006 SS


FIGURES

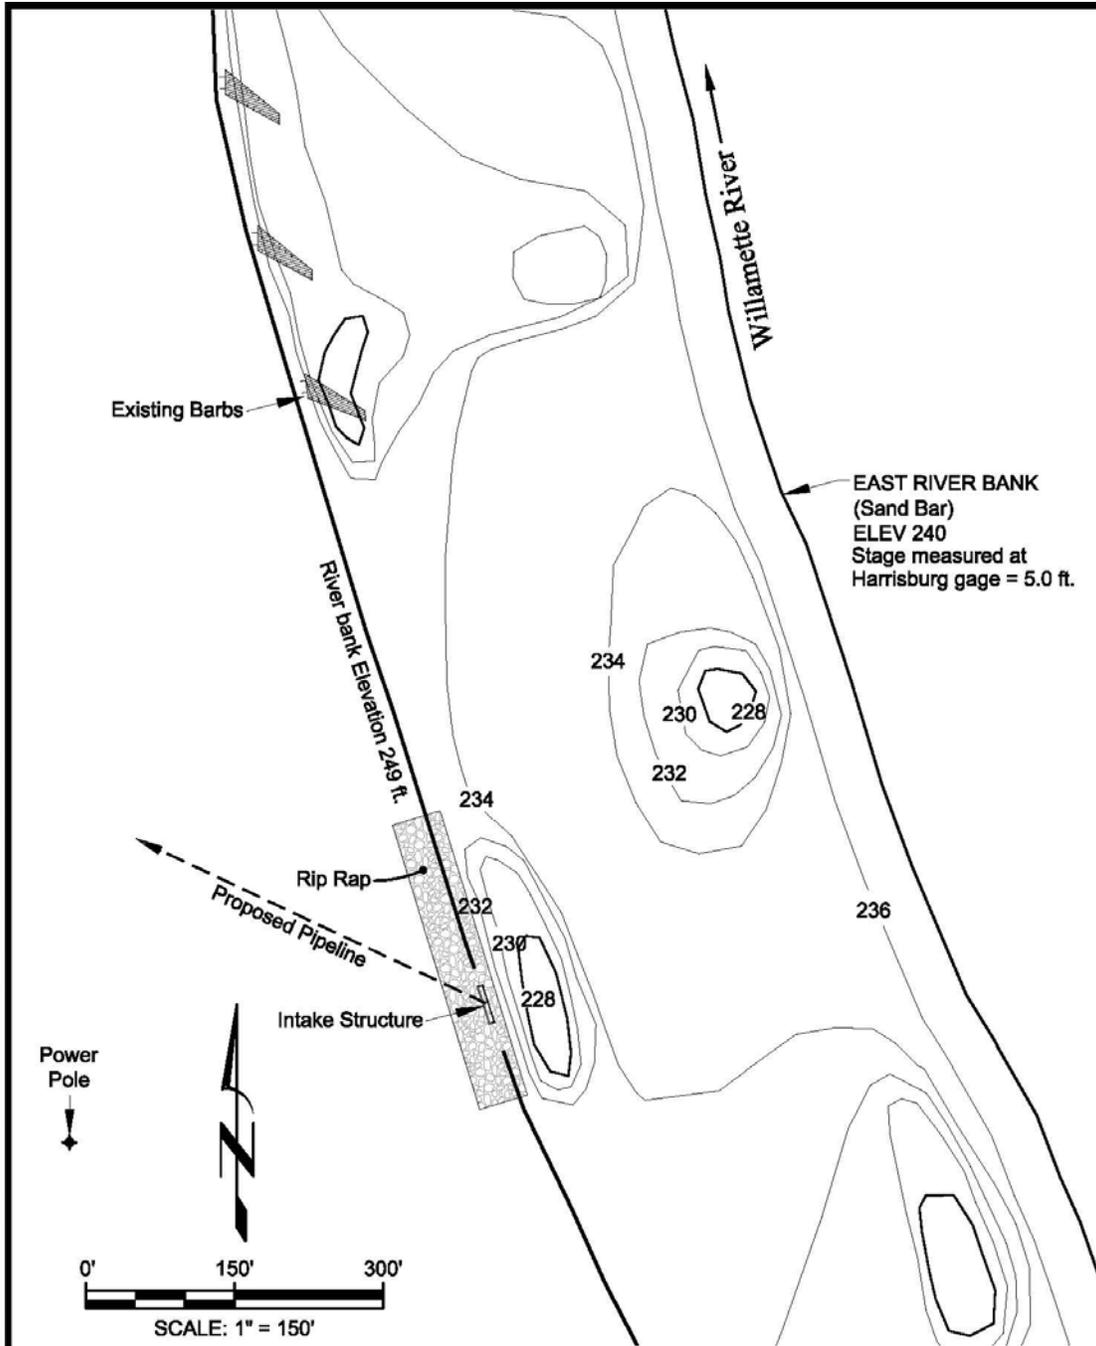

C:\1000\1008\101\Cad\GreenBerry\W1008101_GB_F6_GID\InLoc 12:56 02/07/2006 SS

Craven Consulting Group 9170 S.W. Elrose Court Tigard, Oregon 97224 (503) 639-7200 fax (503) 639-5575		Location of Willamette River Intake Structure Greenberry Irrigation District Corvallis, Oregon		
DESIGNED BY: R. Craven	DRAWN BY: S. Schenck	DATE: Jan 2006	PROJECT NO. 1008-101	FIGURE 6

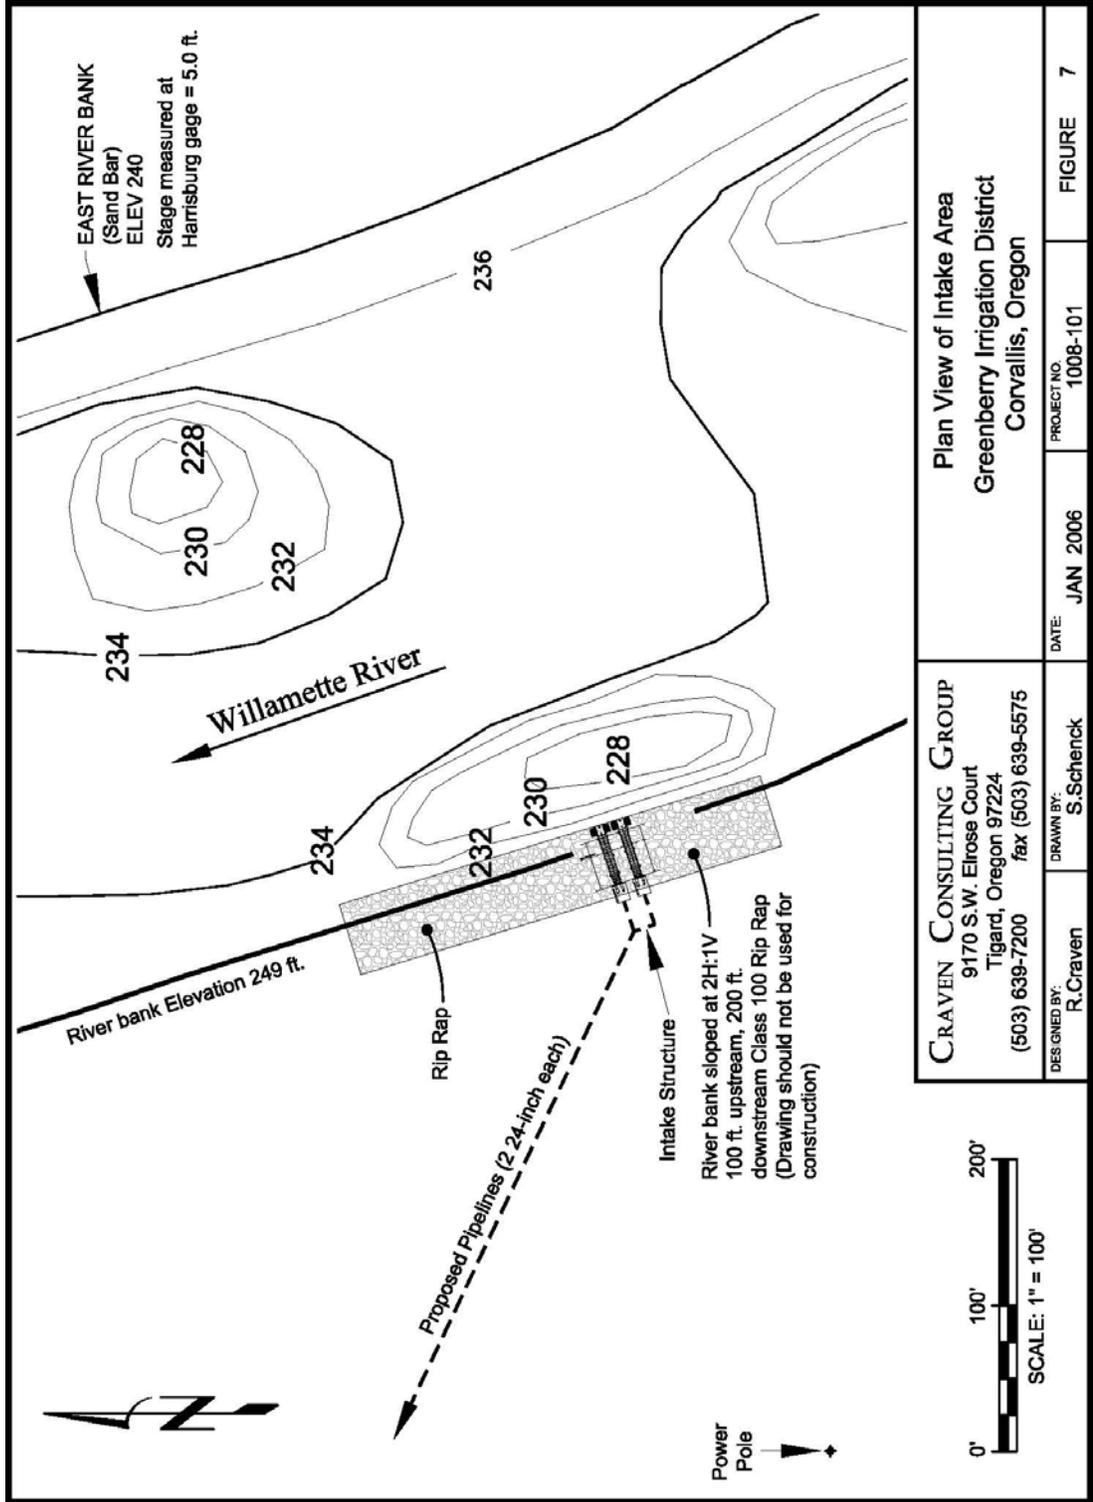

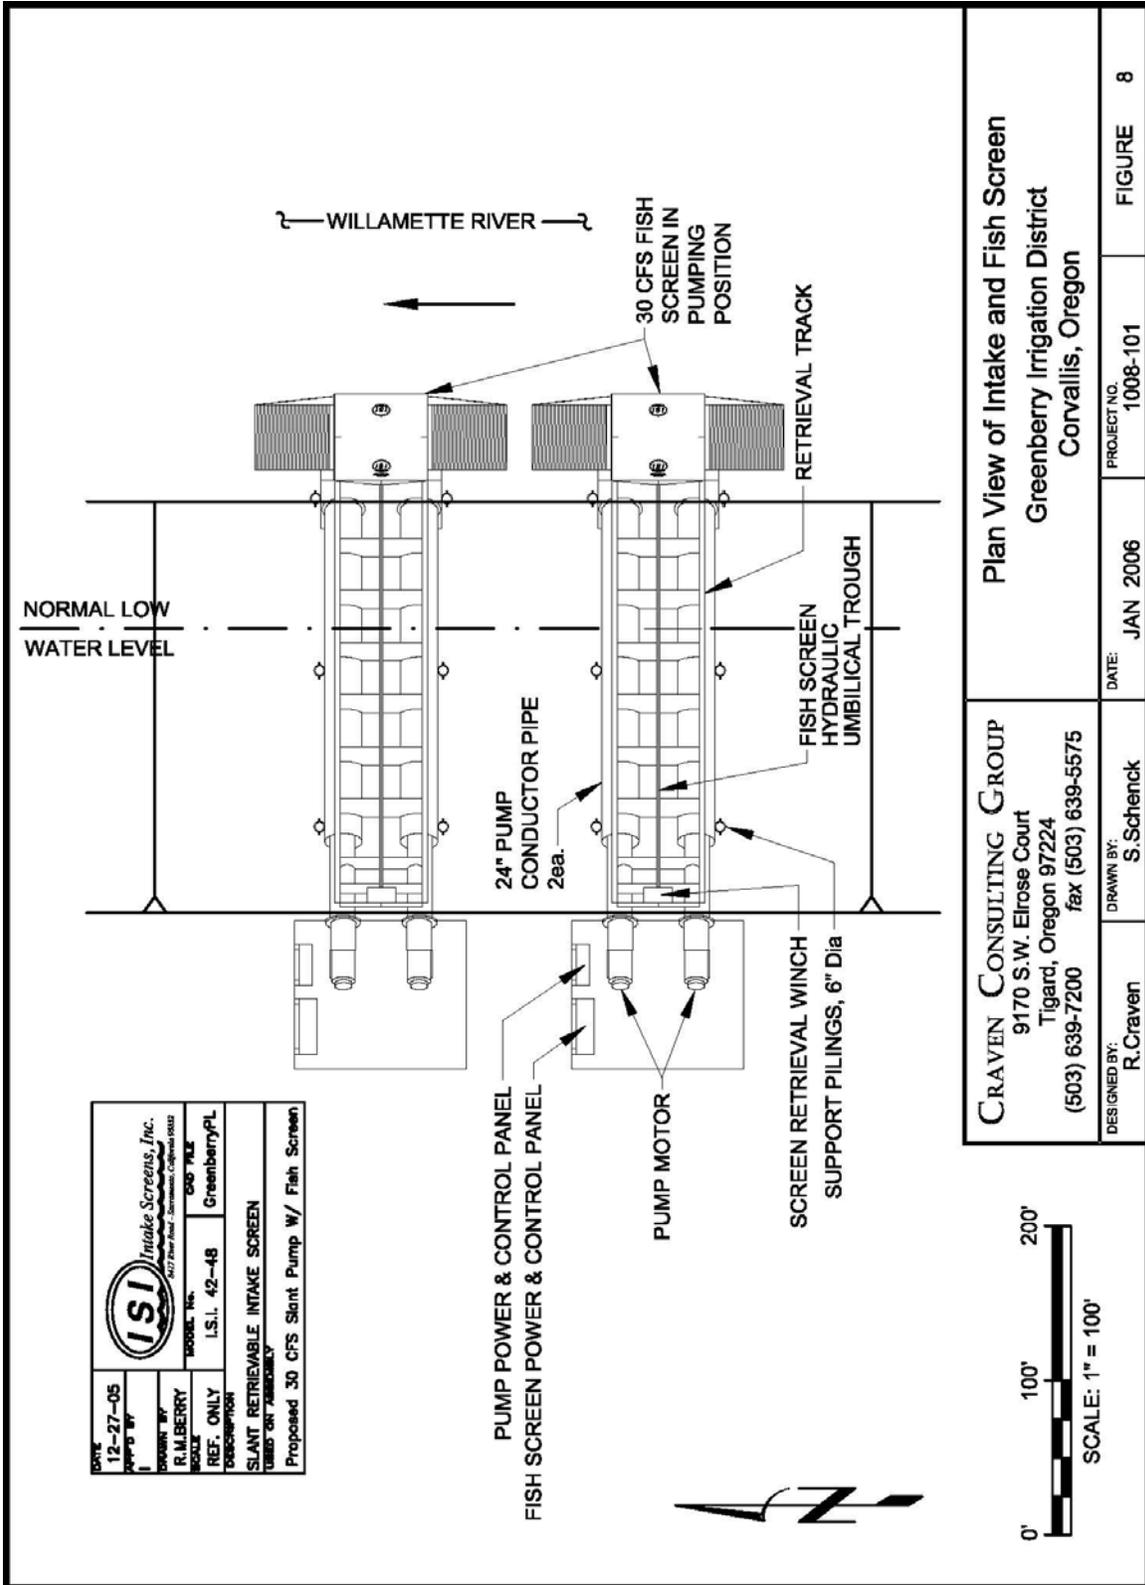


Plan View of Intake and Fish Screen
Greenberry Irrigation District
Corvallis, Oregon


CRAVEN CONSULTING GROUP
 9170 S.W. Elrose Court
 Tigard, Oregon 97224
 (503) 639-7200 fax (503) 639-5575

DESIGNED BY: R. Craven
 DRAWN BY: S. Schenck
 DATE: JAN 2006
 PROJECT NO. 1008-101
 FIGURE 8


G:\1000\1008\101\Cad\GreenBerry\W1008101_GB_F8_Planfish 15:28 01/26/2006 SS

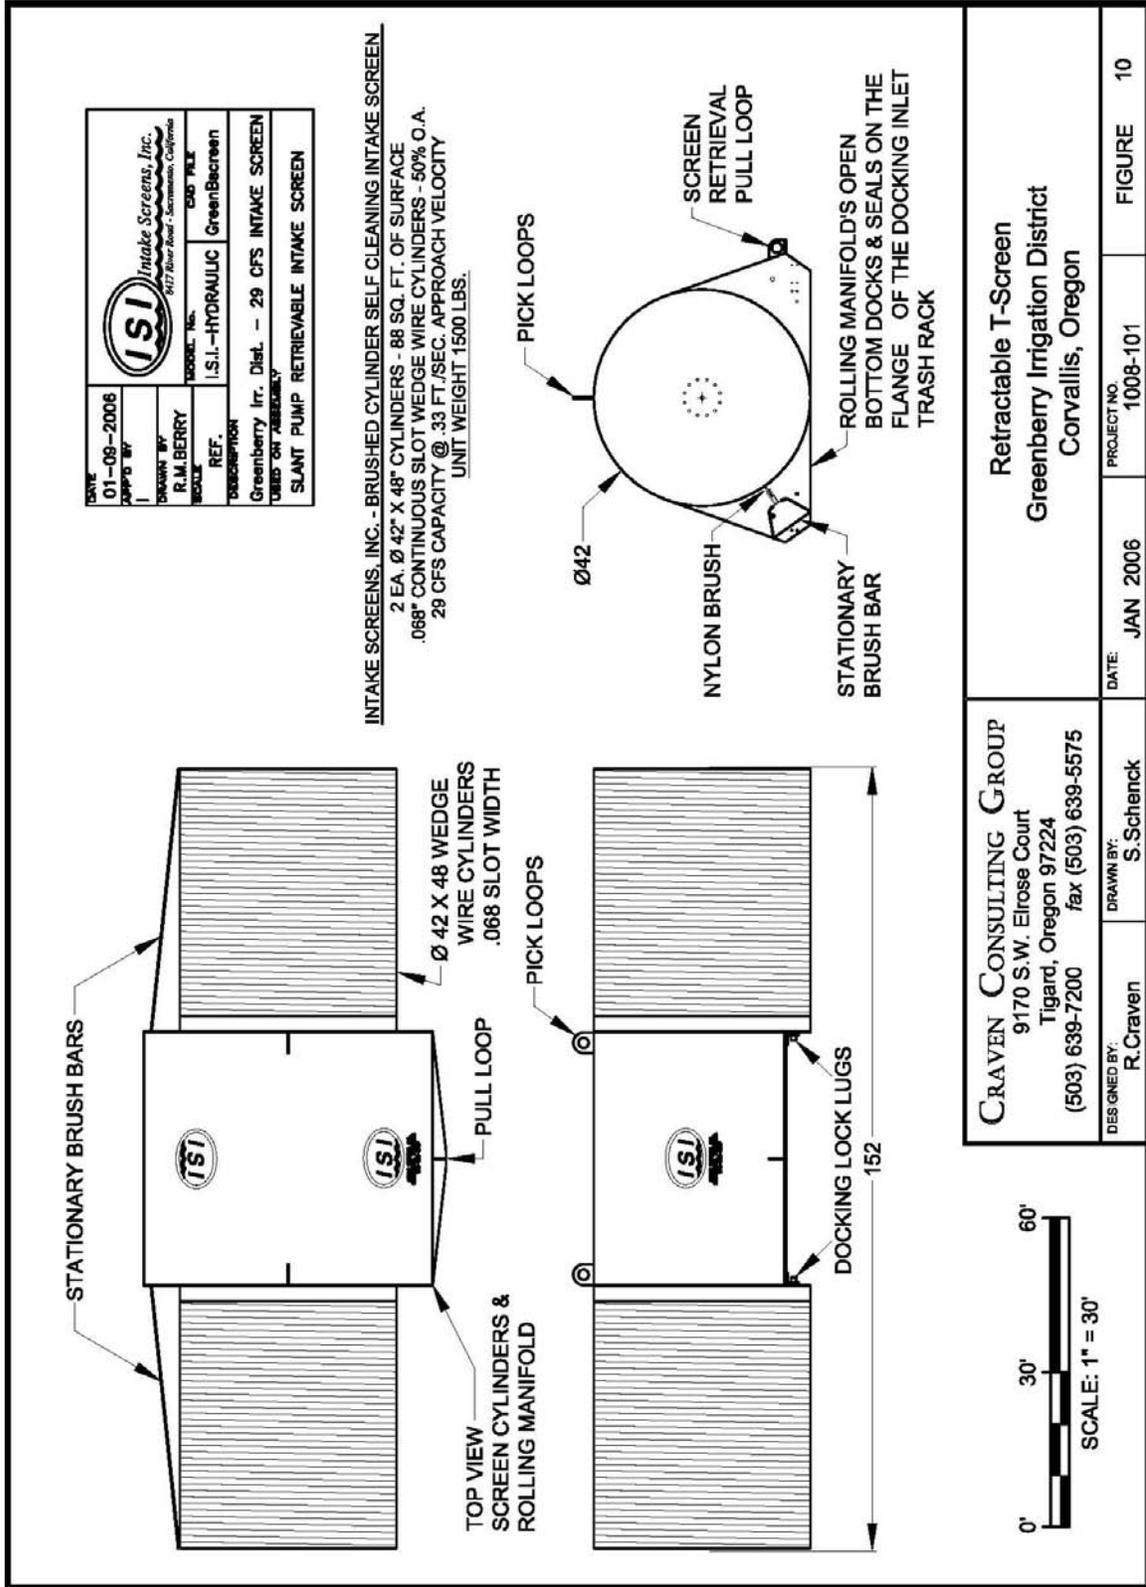


C:\1000\1008\101\Cad\GreenBerry\W1008101_GB_F10_TScr 15:29 01/26/2006 SS

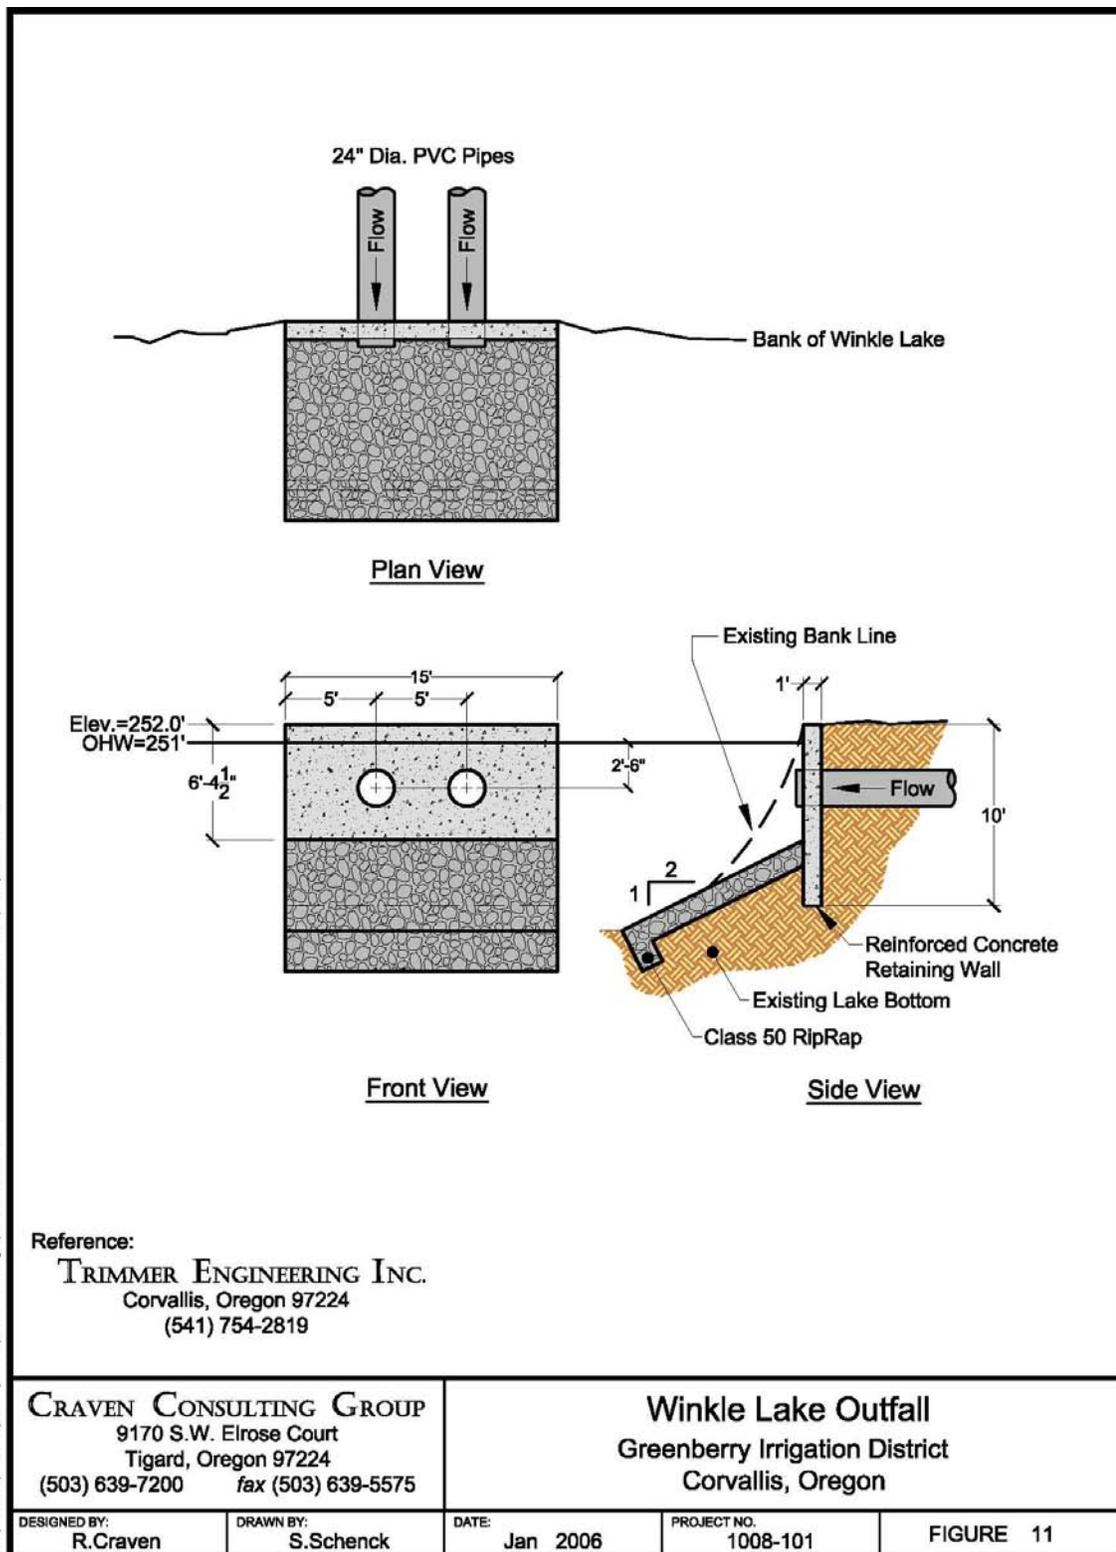

G:\1000\1008\101\Cad\GreenBerry\WT008101_GB_FT1_WOut 13:13 02/07/2006 SS

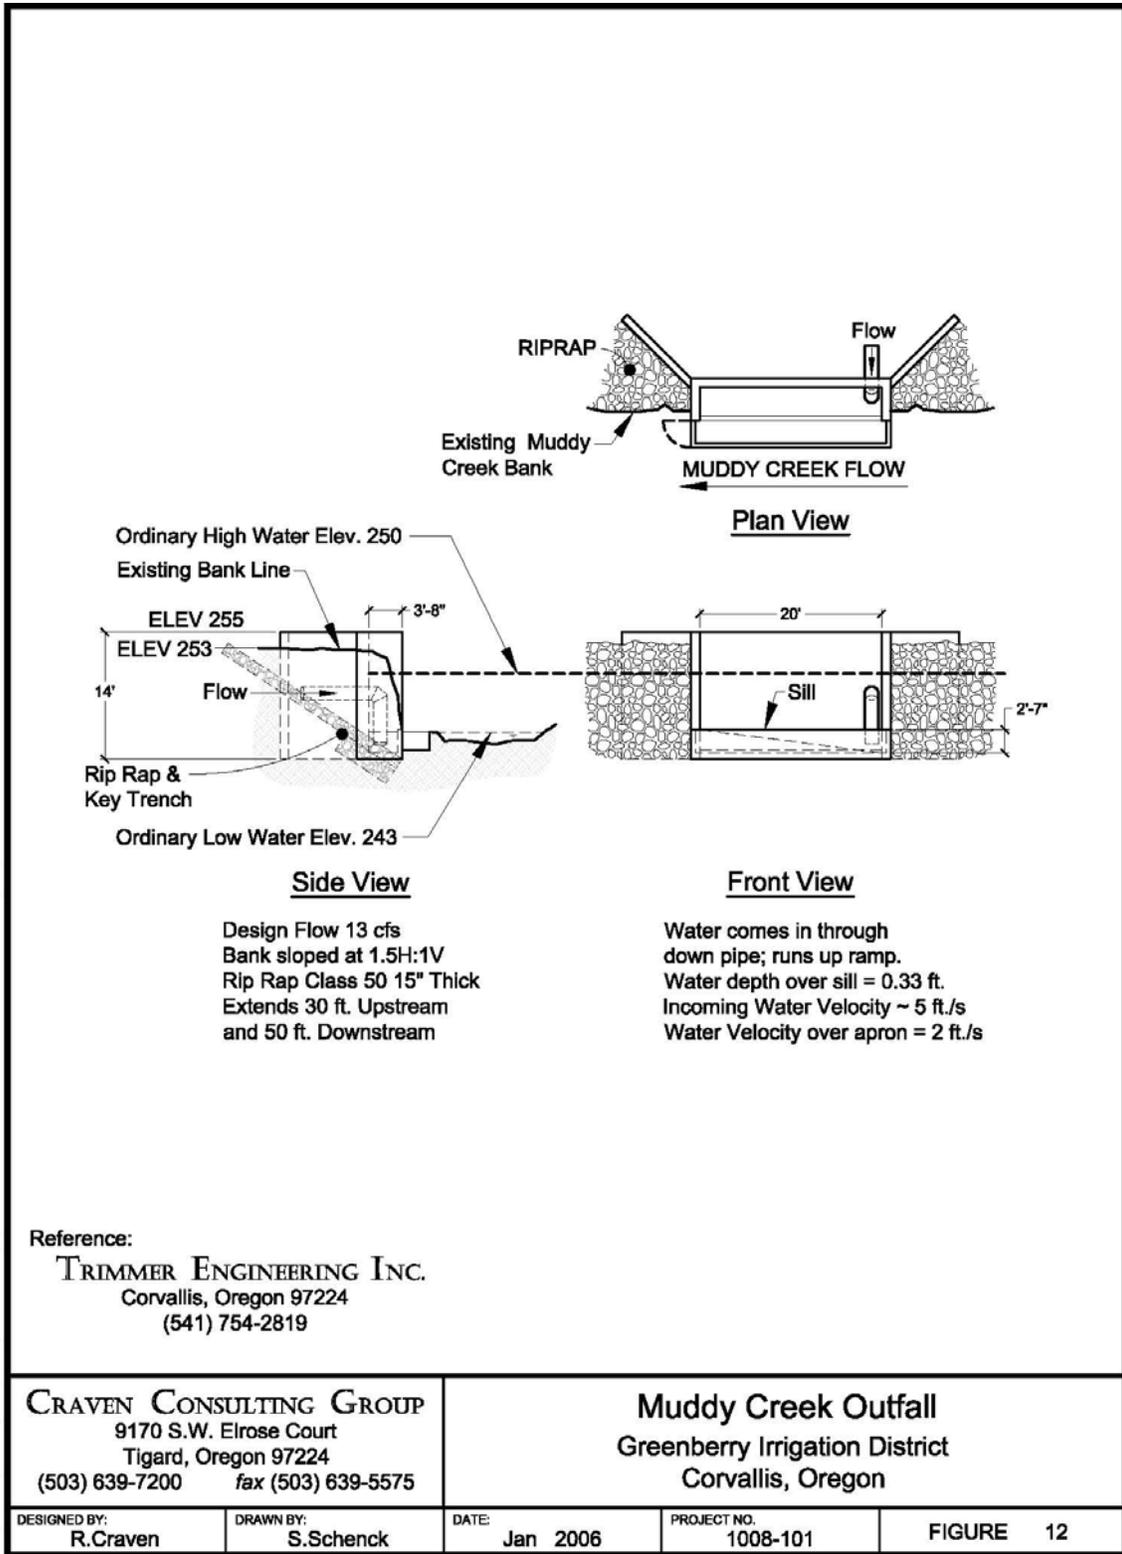

G:\1000\1008\101\Cad\GreenBerry\W1008101_GB_F12_MCOOut_13:15_02/07/2006_SS

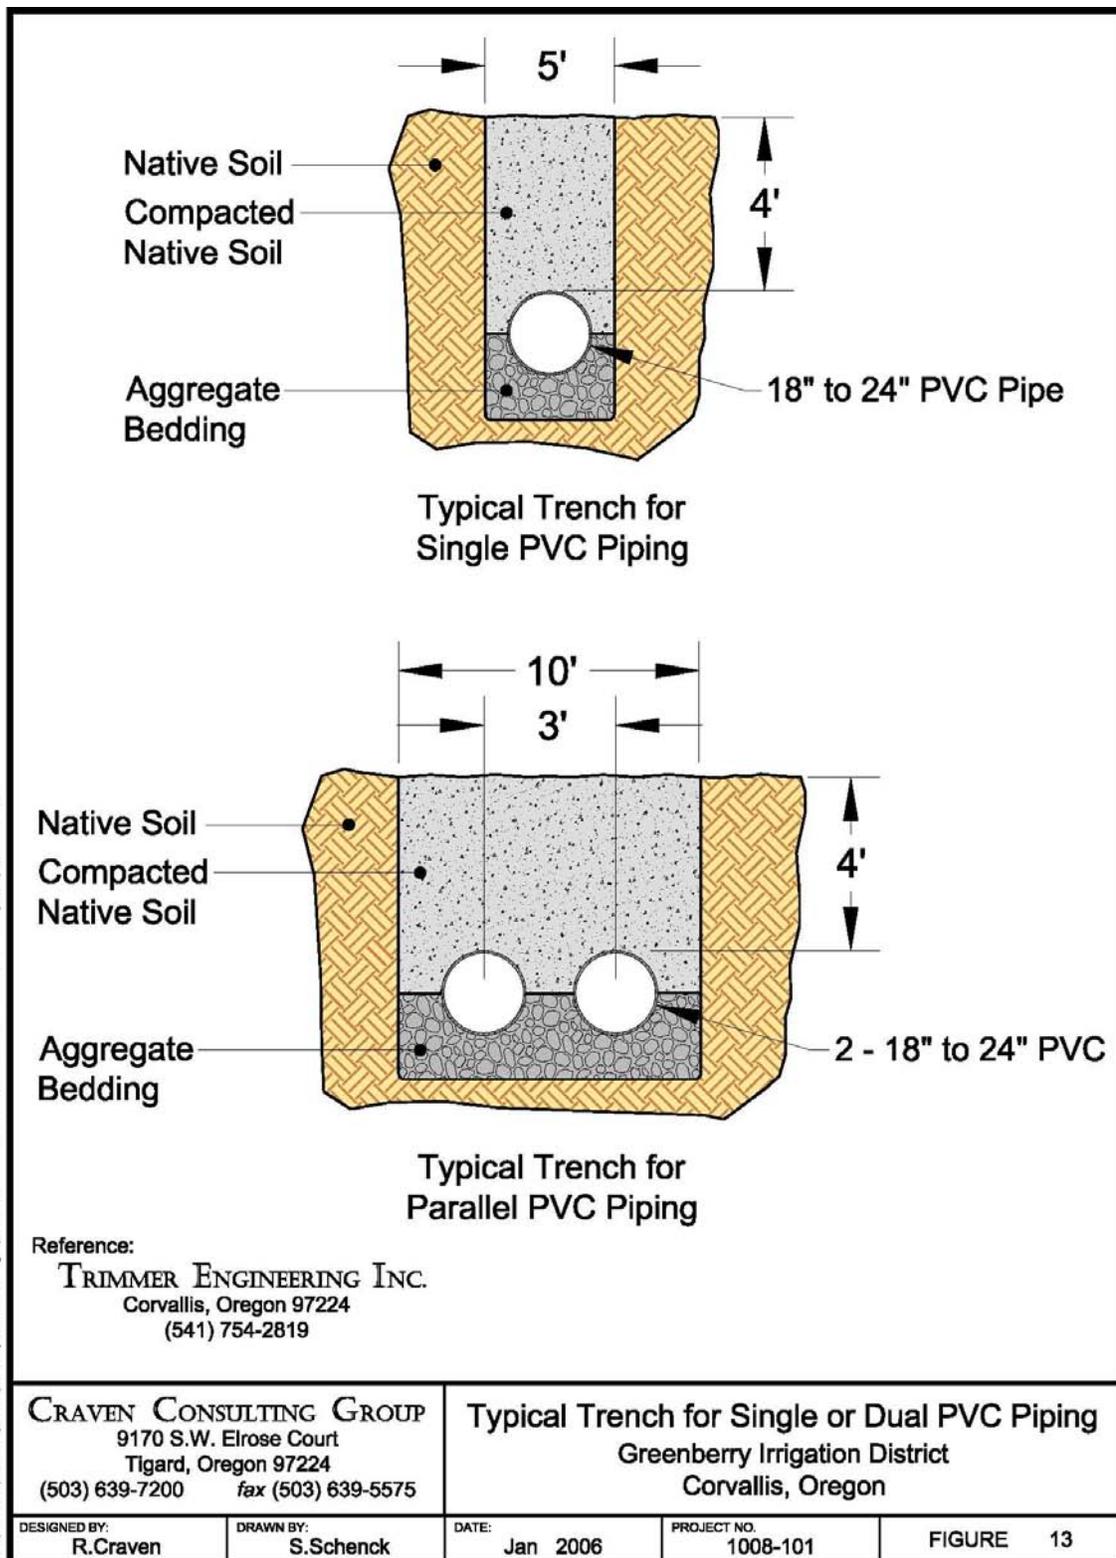

G:\1000\1008\101\Cad\GreenBerry\W1008101_GB_F13_Trnhs 13:20 02/07/2006 SS

