




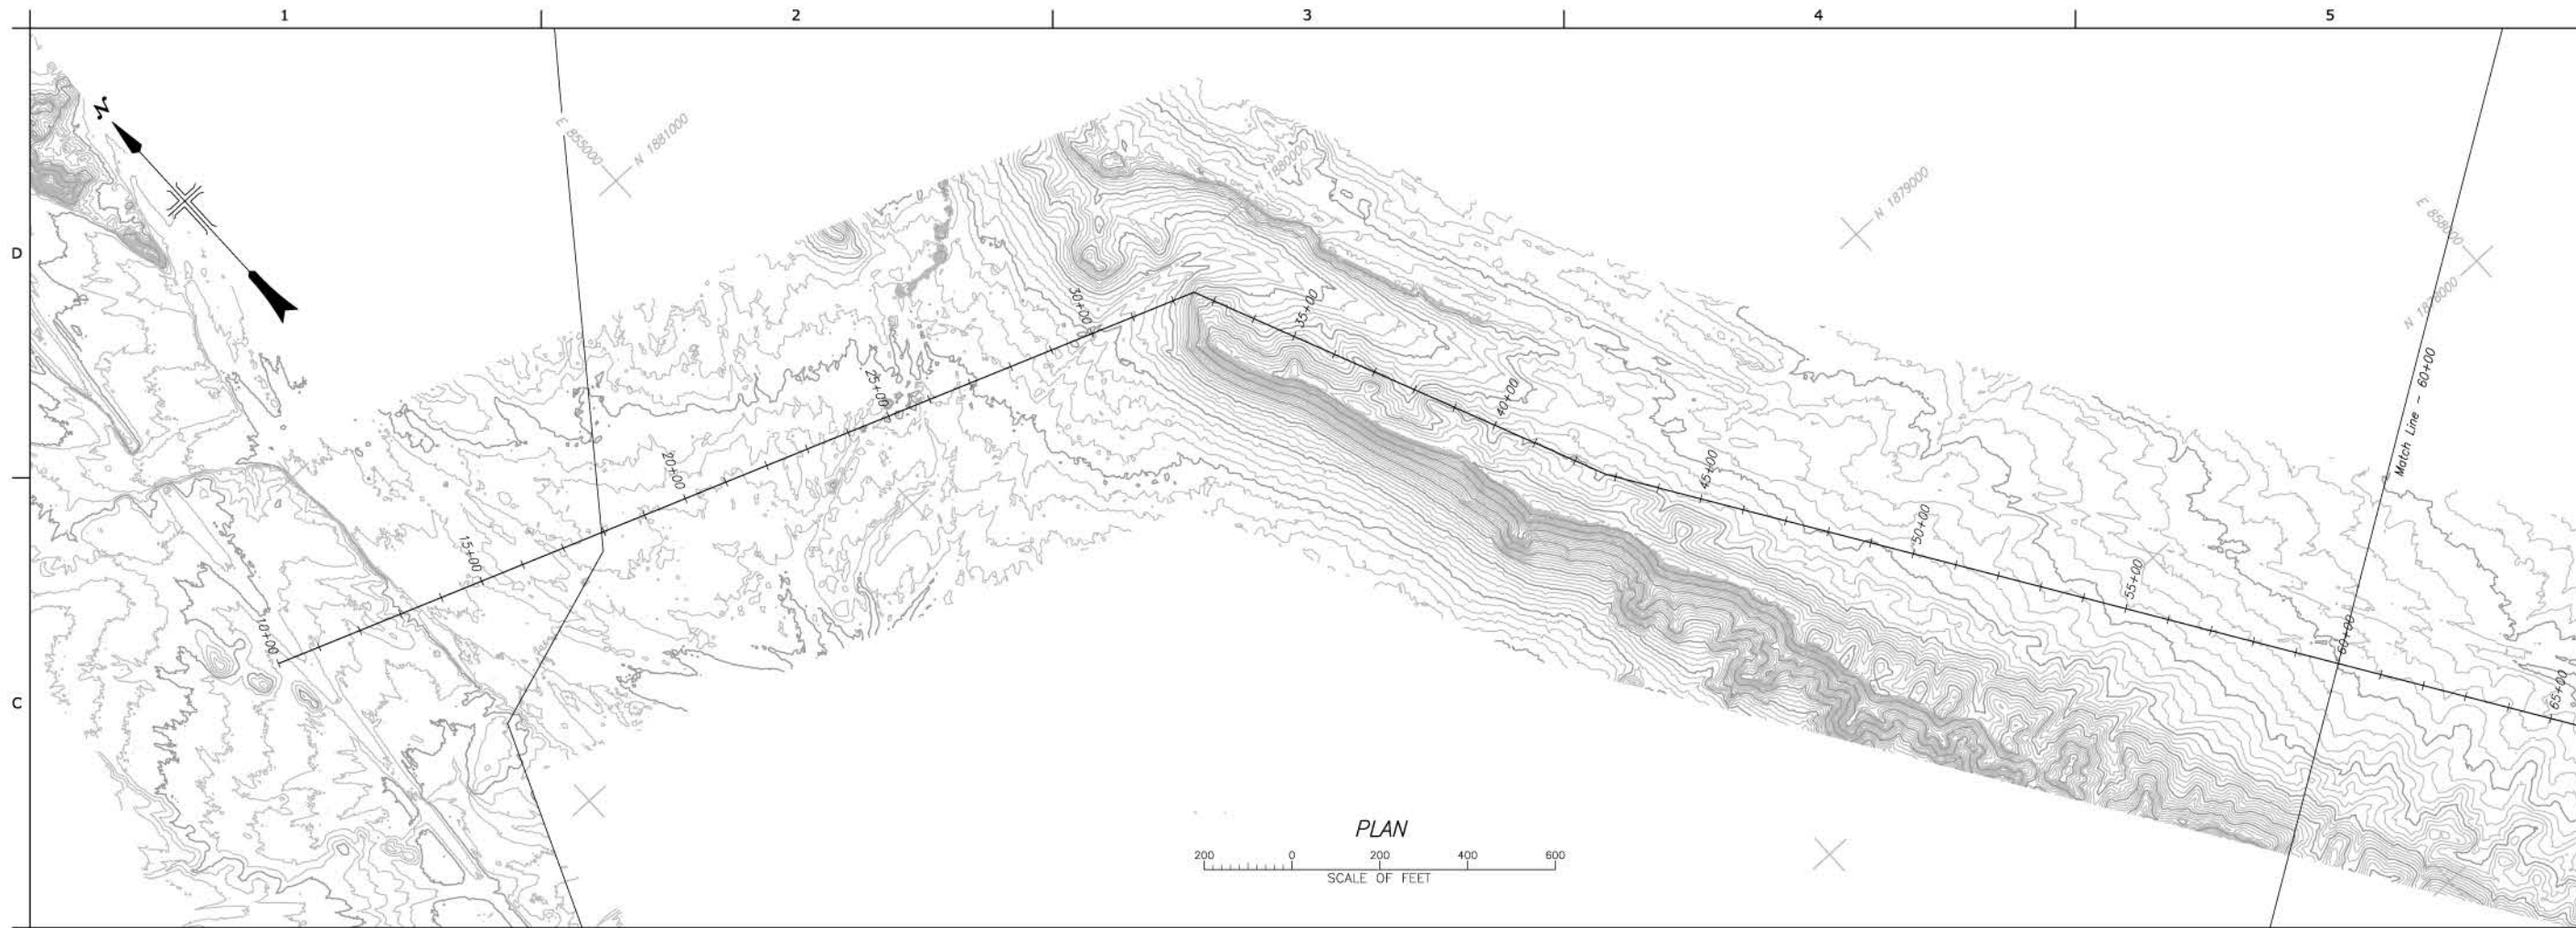

PLAN
SCALE OF FEET

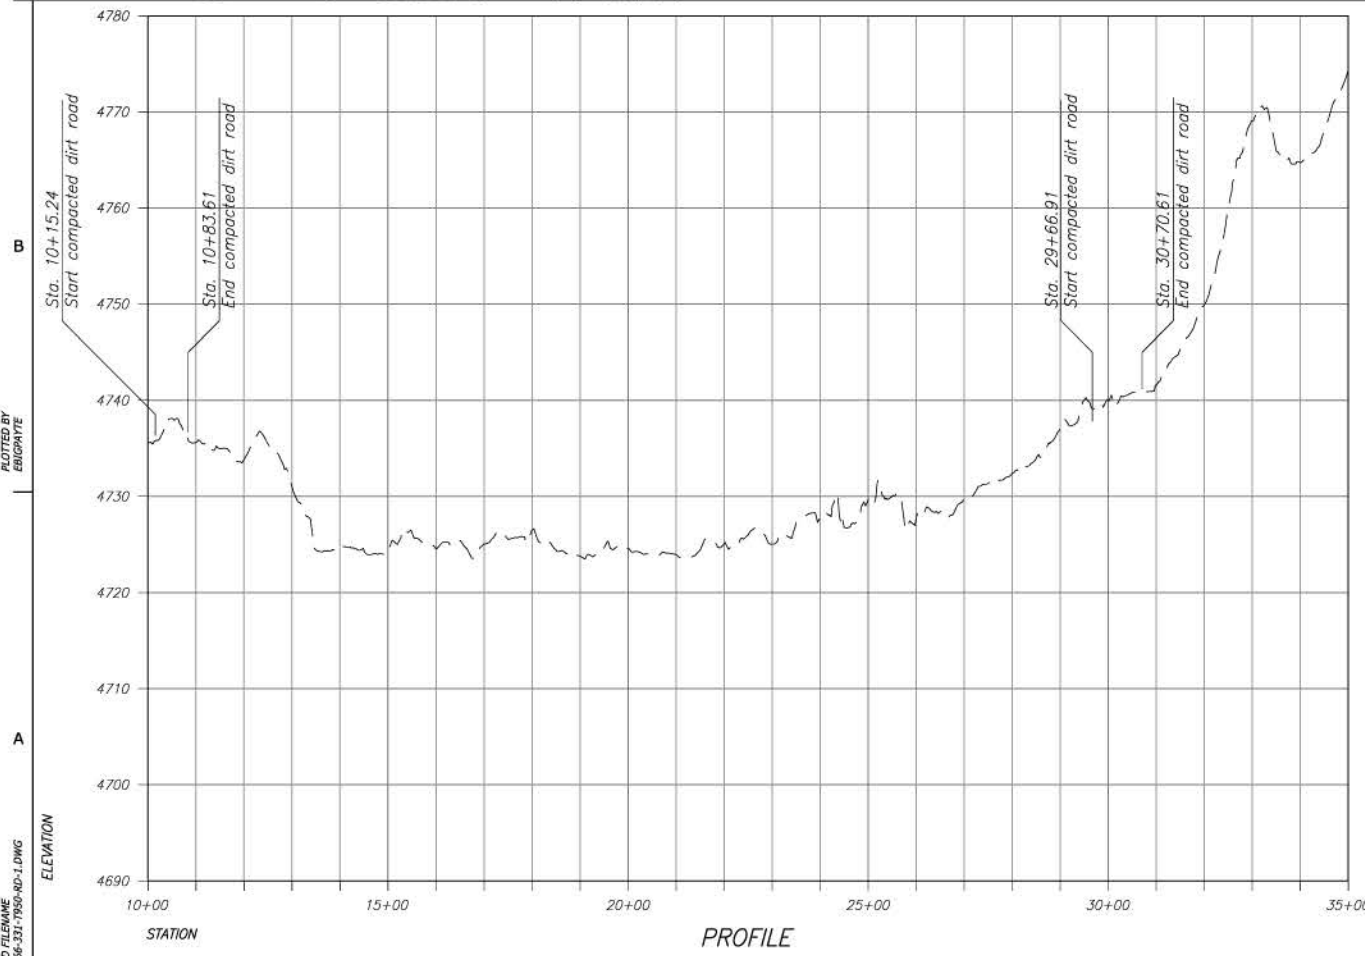

PROFILE

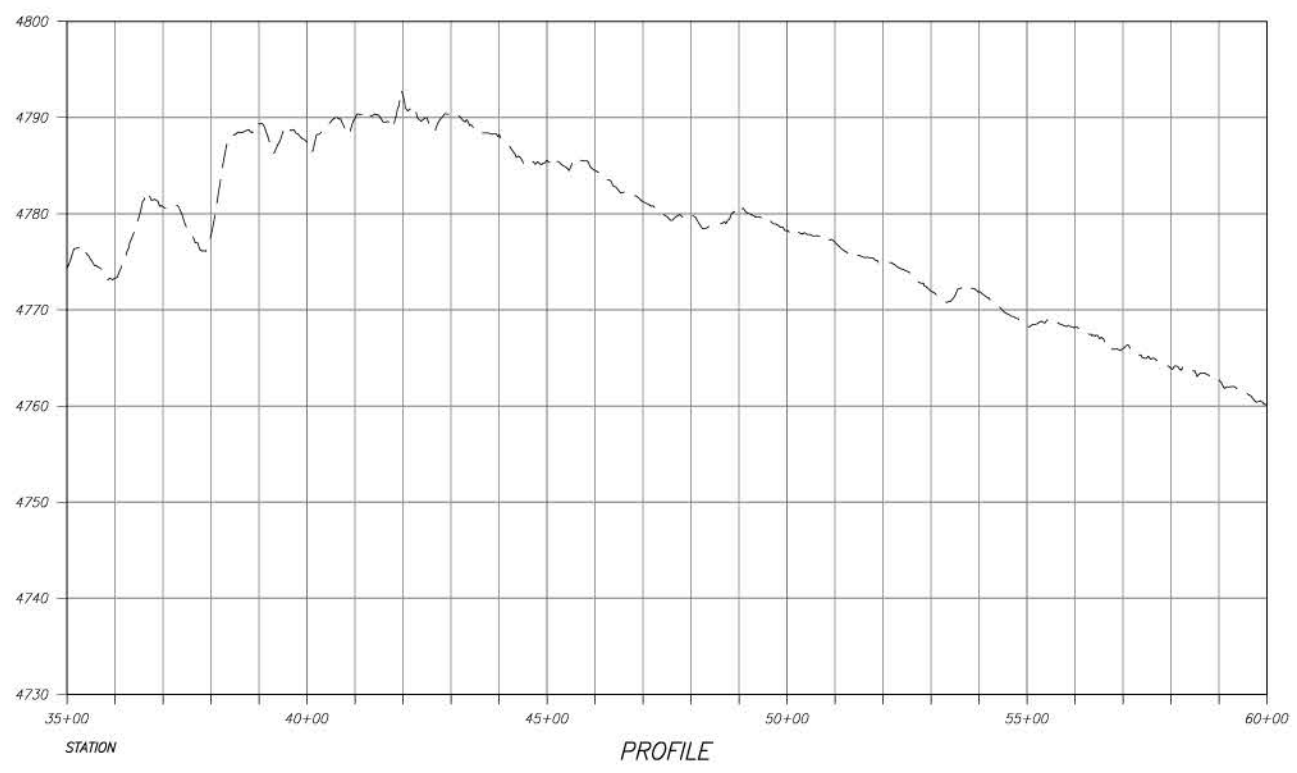

PROFILE

RECLAMATION
Managing Water in the West

ALWAYS THINK SAFETY

U.S. DEPARTMENT OF THE INTERIOR
BUREAU OF RECLAMATION
FEDERAL DOMESTIC ASSISTANCE PROGRAM
RECLAMATION RURAL WATER SUPPLY
PROGRAM 15.548
NORTH CENTRAL ARIZONA WATER SUPPLY
FEASIBILITY STUDY

DESIGNED
DRAWN
CHECKED
TECH. APPR.
APPROVED
ADMIN. APPROVAL
PHOENIX, AZ

U.S. HWY 89 TEE TO
TUBA CITY

STA 10+00 TO STA
60+00

3766-331-T950



SHEET 1

DATE AND TIME PLOTTED
DECEMBER 2, 2016 11:40
PLOTTED BY
EBIG/PHYTE

CAD SYSTEM
AutoCAD Rev. 20.0x
CAD FILENAME
3766-331-T950-RD-1.DWG

CAD SYSTEM
AutoCAD Rev. 20.06
CAD FILENAME
3766-331-T951-RD-2.DWG

DATE AND TIME PLOTTED
DECEMBER 2, 2016 13:03
PLOTTED BY
EBIGWYTE

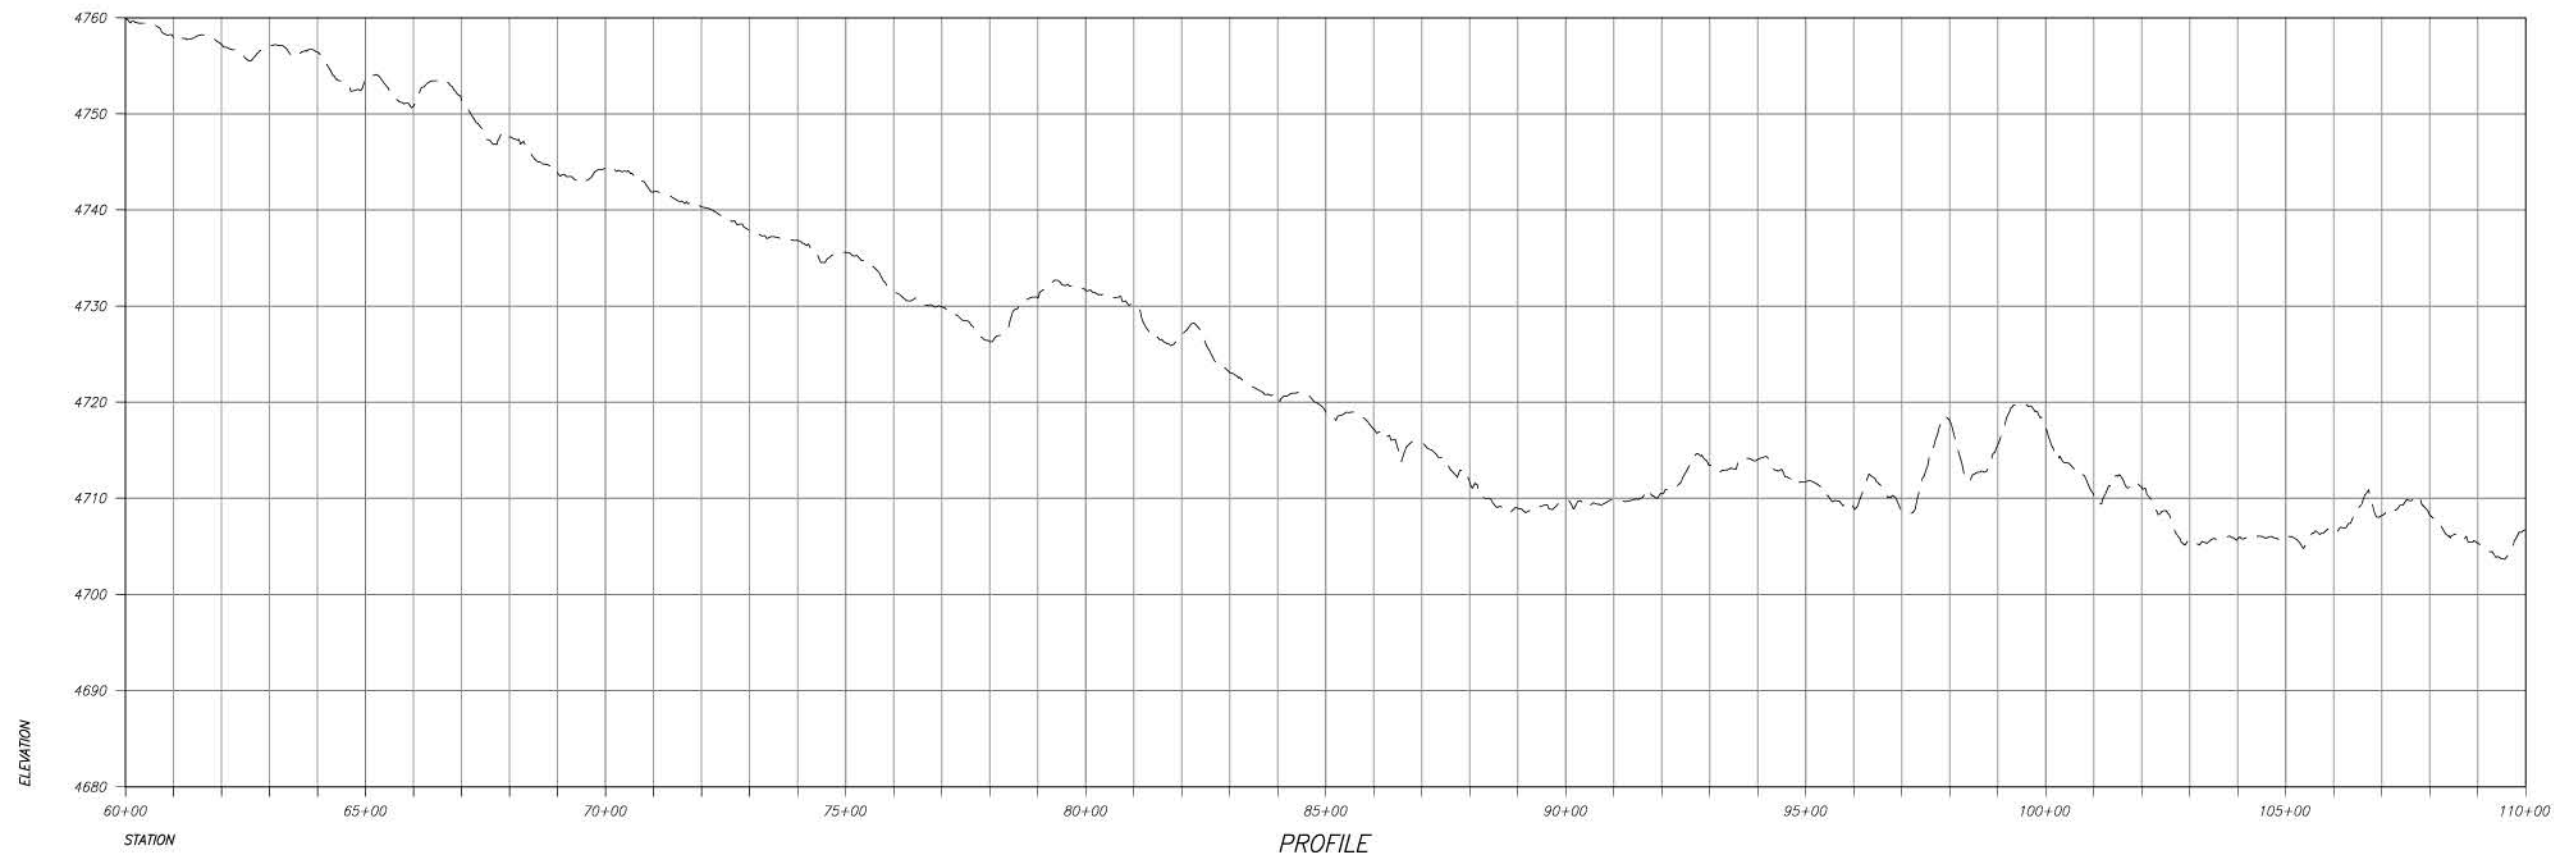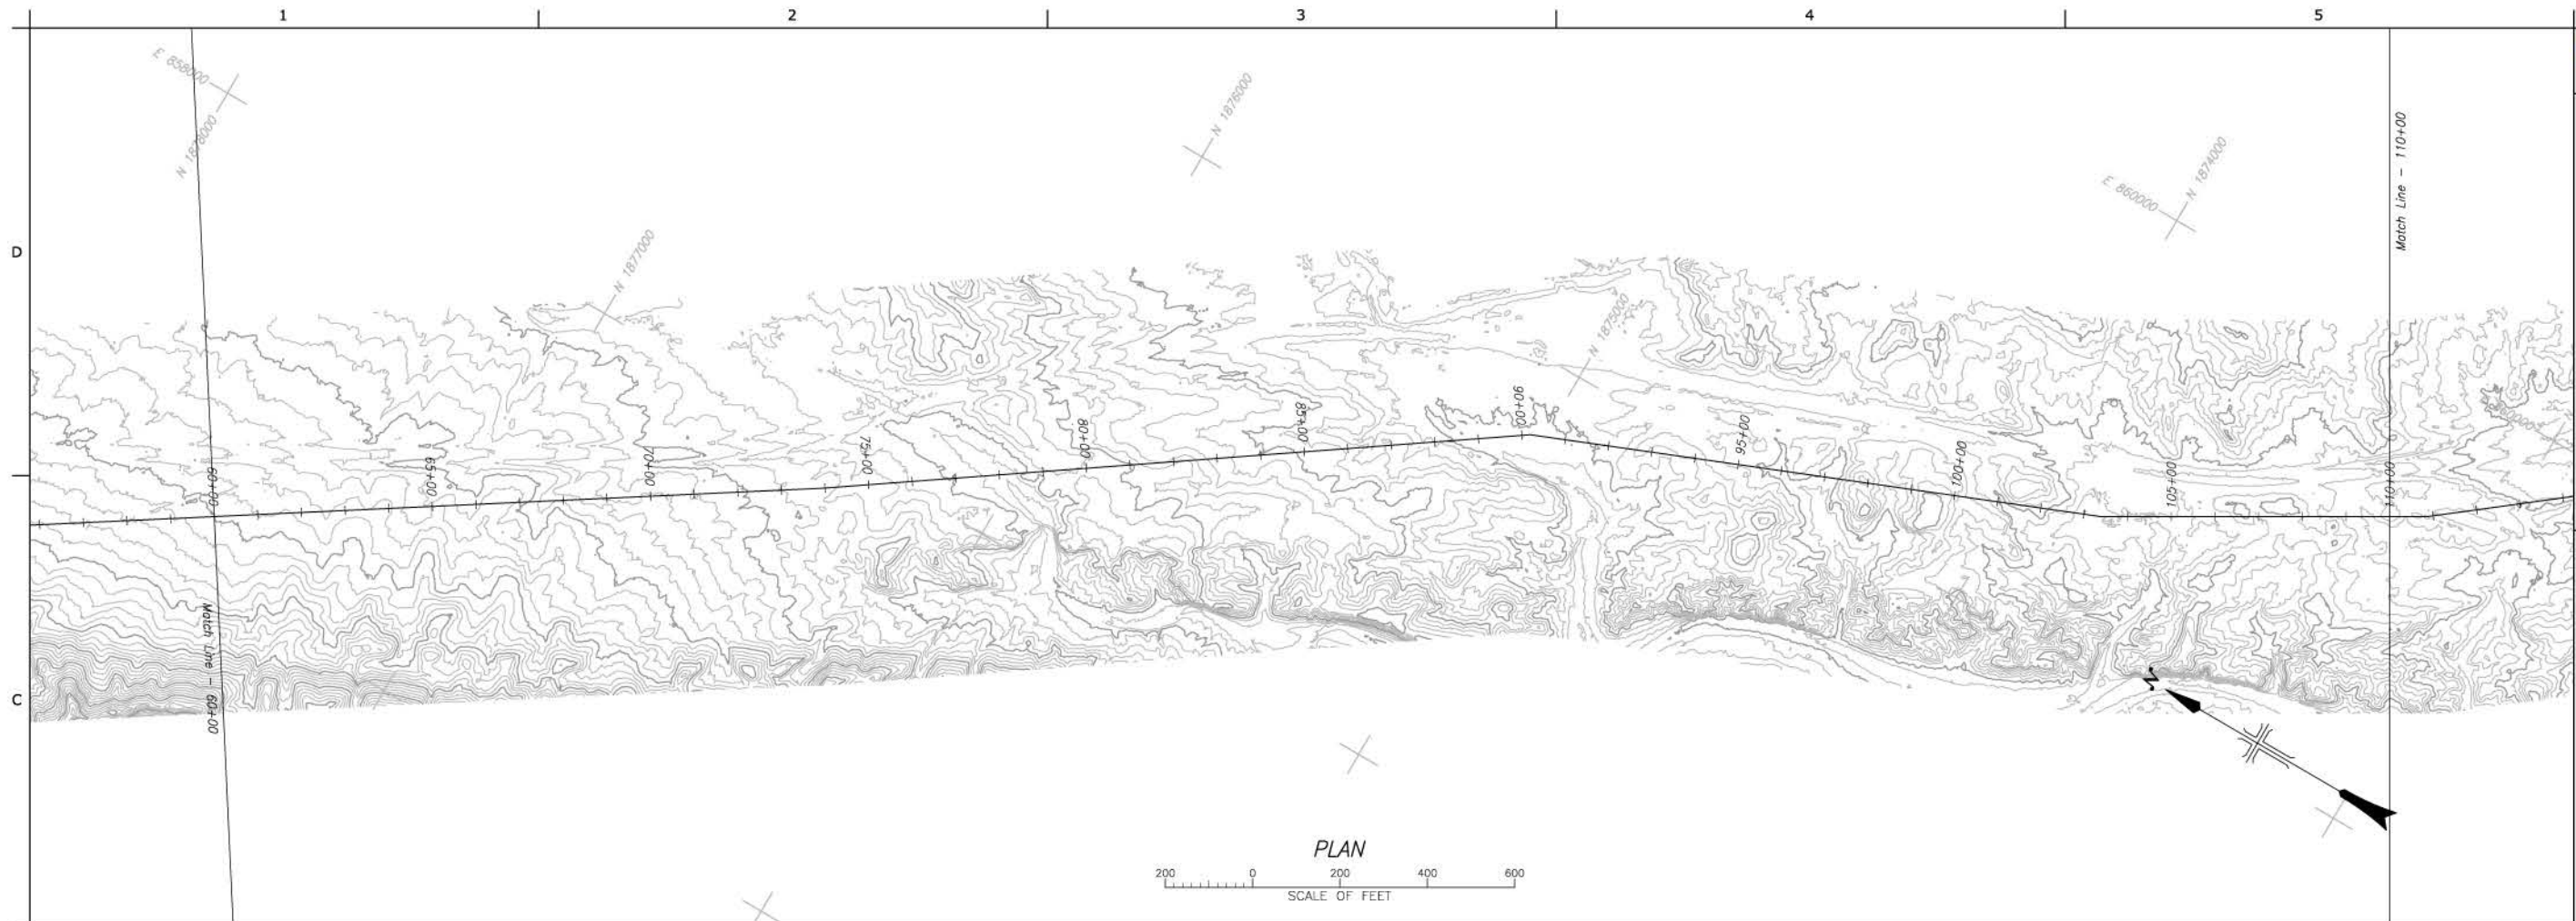

RECLAMATION
Managing Water in the West

ALWAYS THINK SAFETY
U.S. DEPARTMENT OF THE INTERIOR
BUREAU OF RECLAMATION
FEDERAL DOMESTIC ASSISTANCE PROGRAM
RECLAMATION RURAL WATER SUPPLY
PROGRAM 15.548
NORTH CENTRAL ARIZONA WATER SUPPLY
FEASIBILITY STUDY



X
DESIGNED
X
DRAWN
X
CHECKED
TECH. APPR.
APPROVED
ADMIN. APPROVAL
PHOENIX, AZ

U.S. HWY 89 TEE TO
TUBA CITY

STA 60+00 TO STA
110+00

3766-331-T951

SHEET 2

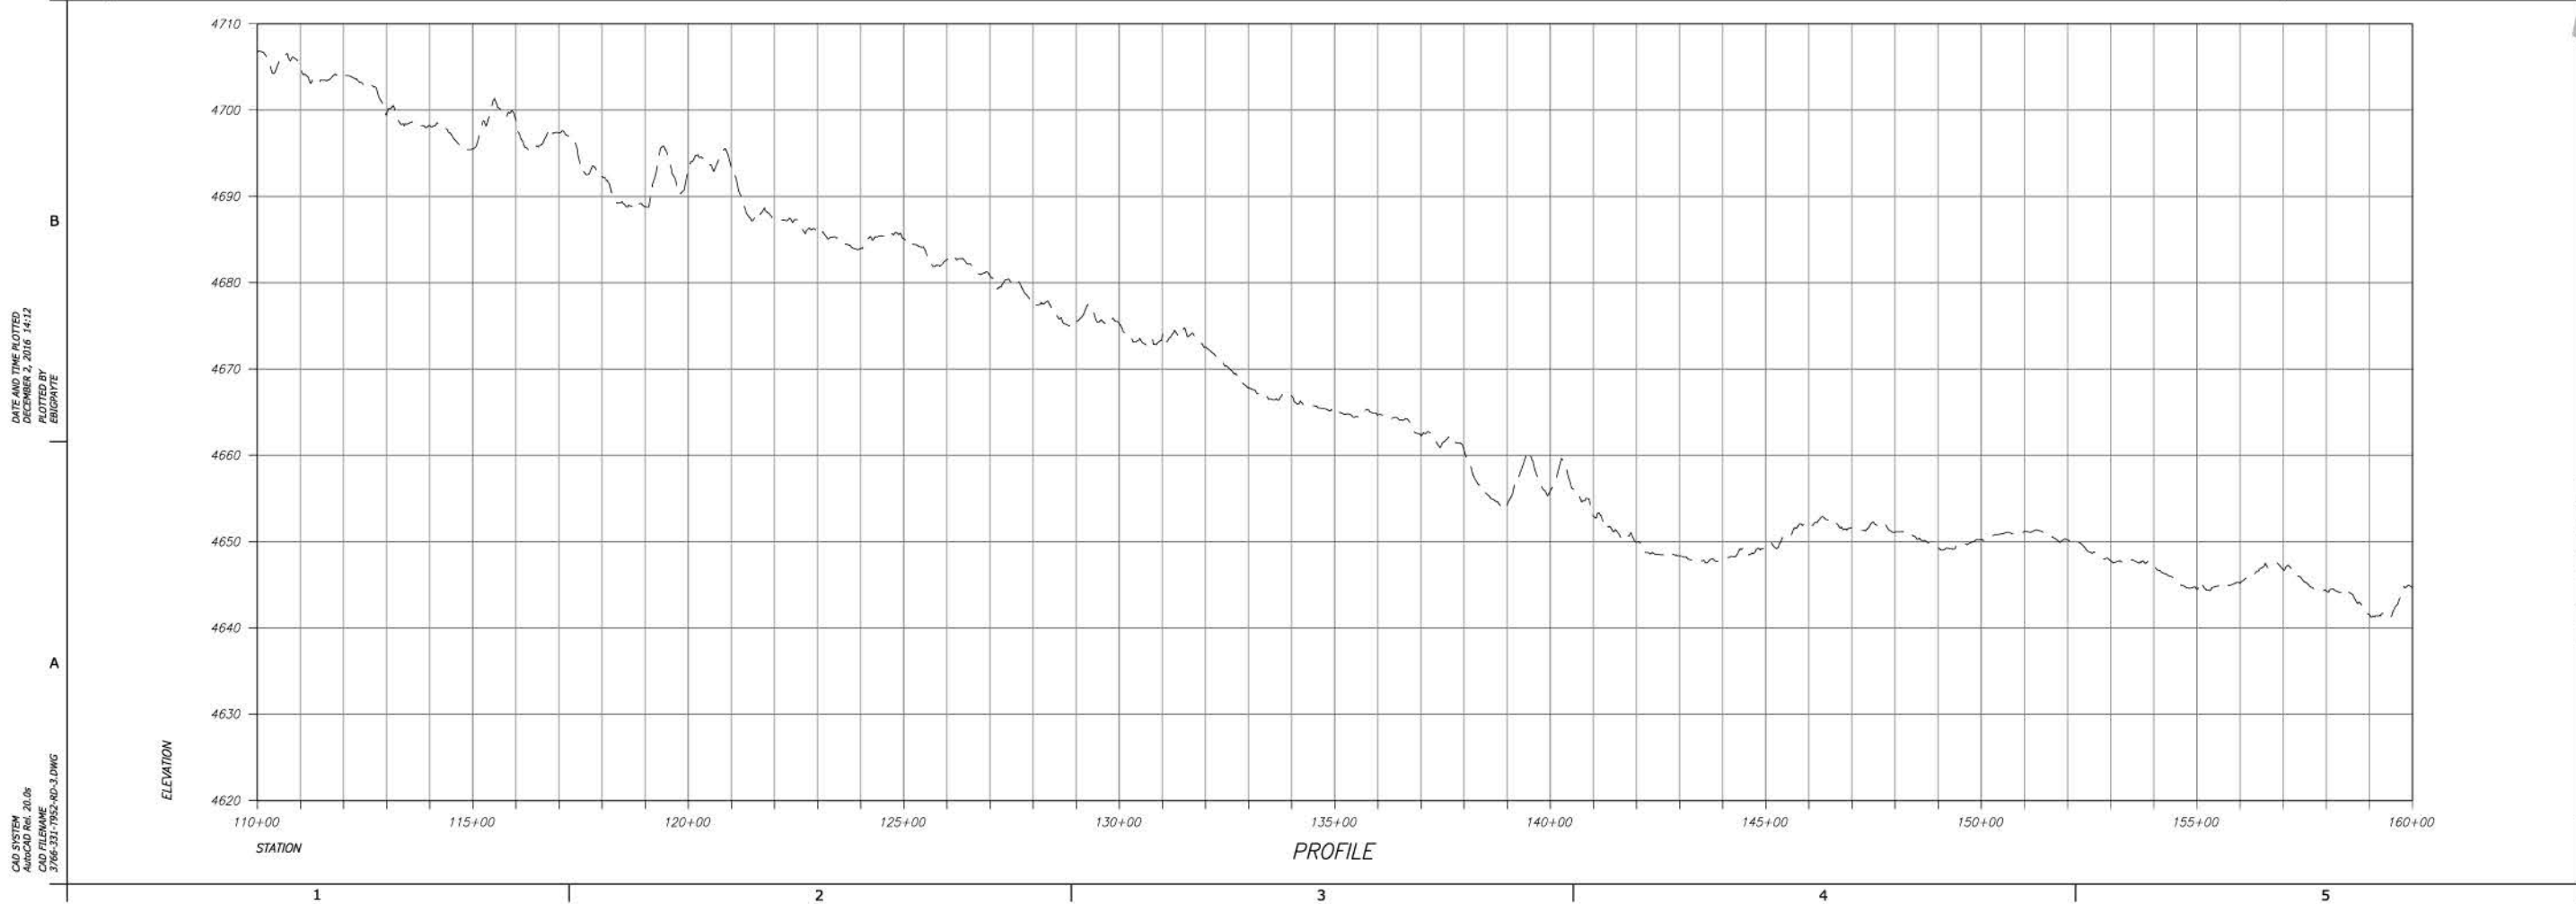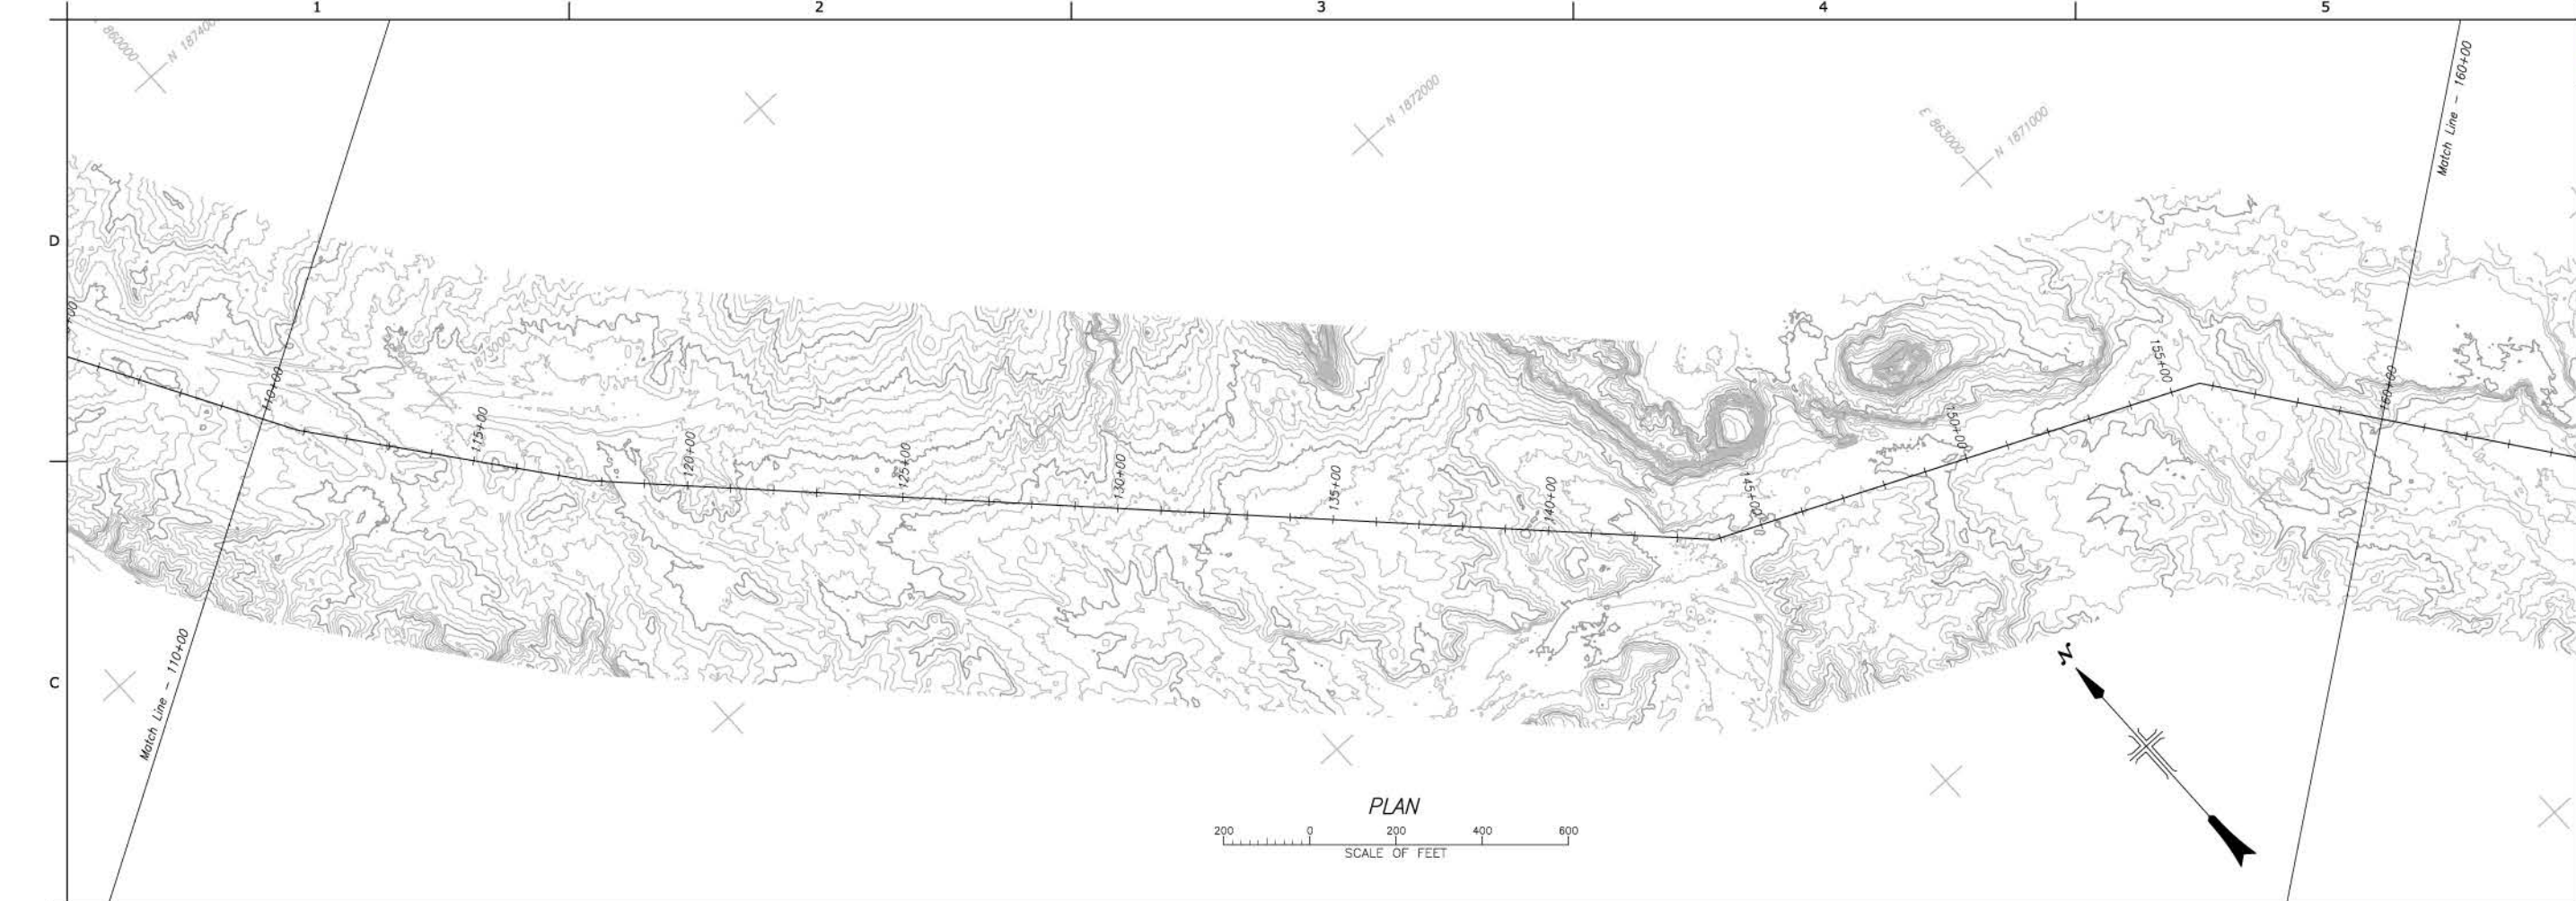

RECLAMATION
Managing Water in the West

ALWAYS THINK SAFETY
U.S. DEPARTMENT OF THE INTERIOR
BUREAU OF RECLAMATION
FEDERAL DOMESTIC ASSISTANCE PROGRAM
RECLAMATION RURAL WATER SUPPLY
PROGRAM 15.548
NORTH CENTRAL ARIZONA WATER SUPPLY
FEASIBILITY STUDY


X
DESIGNED
X
DRAWN
X
CHECKED
TECH. APPR.
APPROVED
ADMIN. APPROVAL
PHOENIX, AZ

U.S. HWY 89 TEE TO
TUBA CITY

STA 110+00 TO STA
160+00


3766-331-T952

SHEET 3

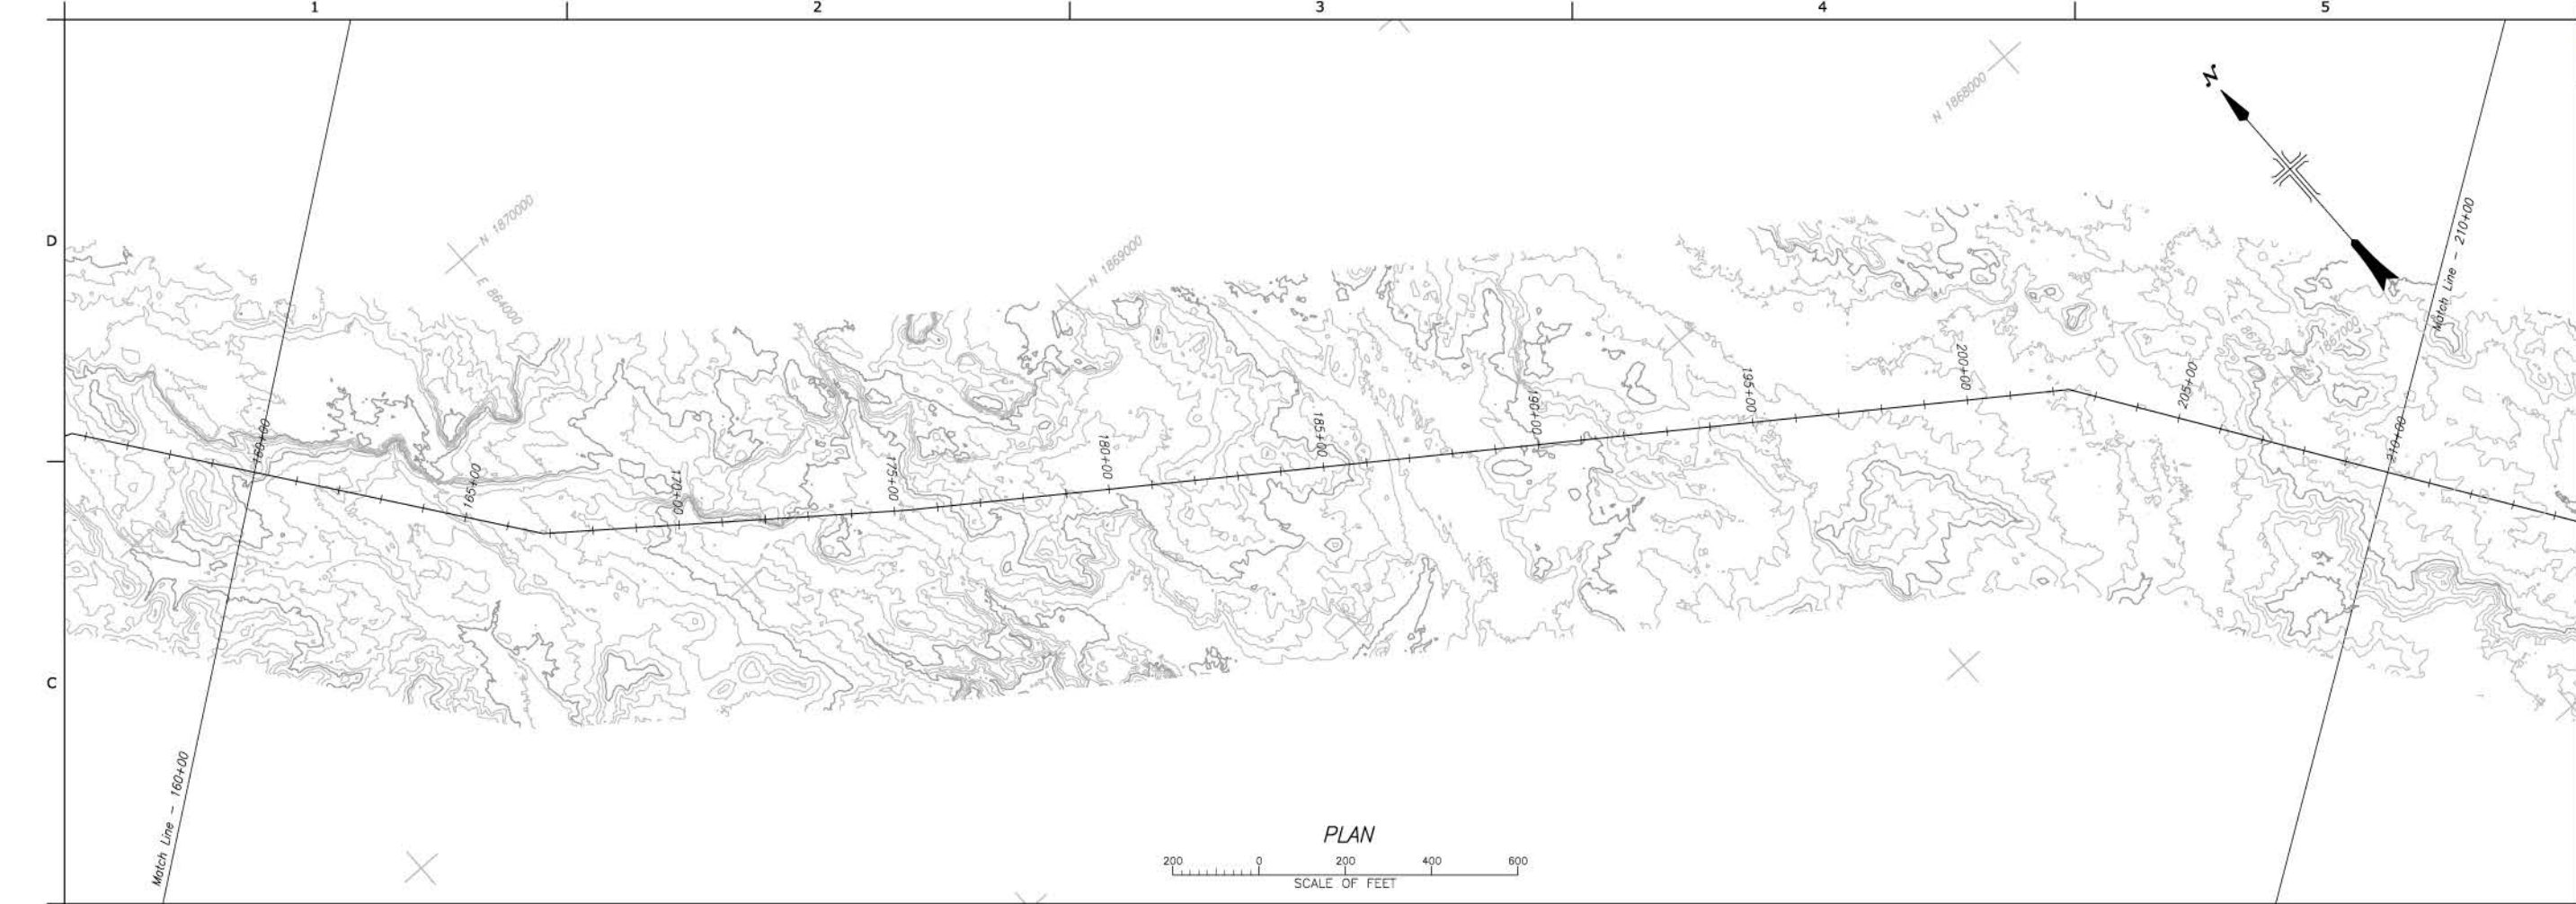

CAD SYSTEM
AutoCAD Rev. 20.0x
CAD FILENAME
3766-331-T953-RD-4.DWG

DATE AND TIME PLOTTED
DECEMBER 2, 2016 14:09
PLOTTED BY
EBIGP/ITE

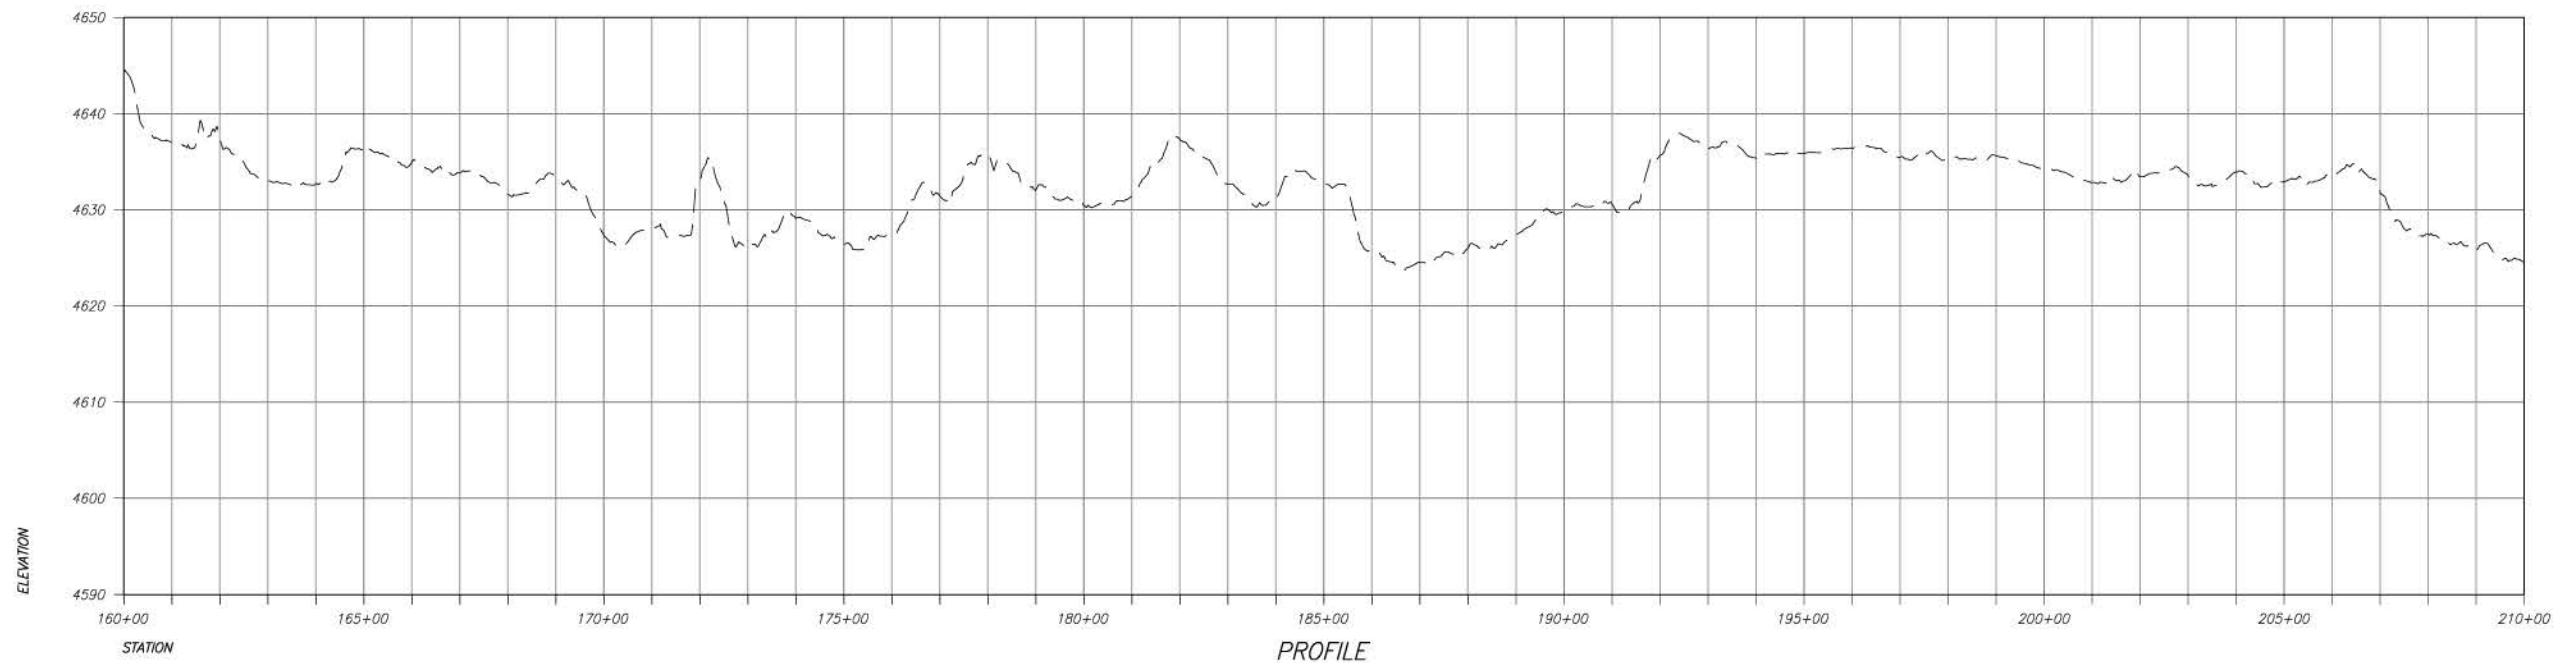

RECLAMATION
Managing Water in the West

ALWAYS THINK SAFETY
U.S. DEPARTMENT OF THE INTERIOR
BUREAU OF RECLAMATION
FEDERAL DOMESTIC ASSISTANCE PROGRAM
RECLAMATION RURAL WATER SUPPLY
PROGRAM 15.548
NORTH CENTRAL ARIZONA WATER SUPPLY
FEASIBILITY STUDY


X
DESIGNED
X
DRAWN
X
CHECKED
TECH. APPR.
APPROVED
ADMIN. APPROVAL
PHOENIX, AZ

U.S. HWY 89 TEE TO
TUBA CITY

STA 160+00 TO STA
210+00


3766-331-T953

SHEET 4

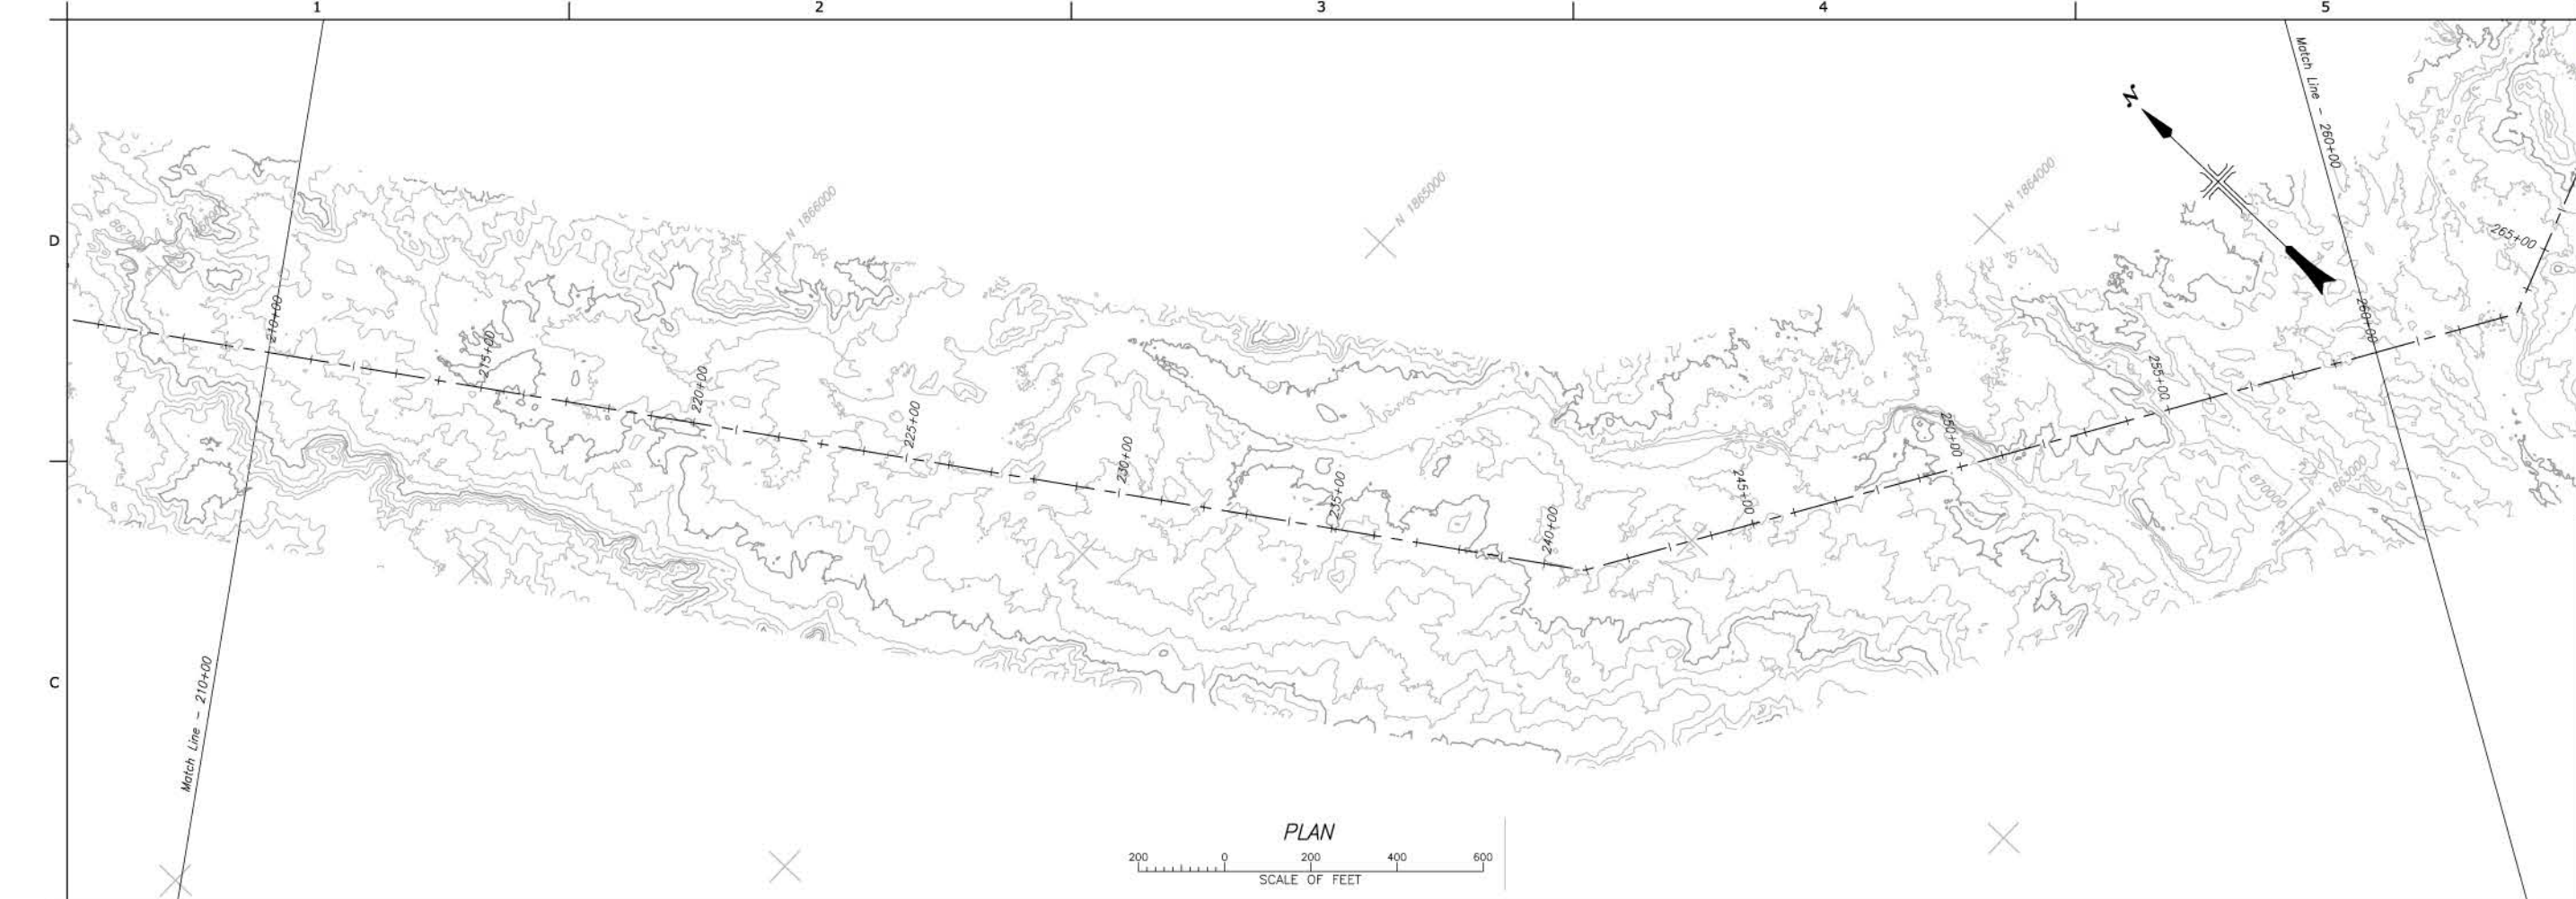

DATE AND TIME PLOTTED:
DECEMBER 2, 2016 14:11
PLOTTED BY:
EBIGP/ITE

CAD SYSTEM:
AutoCAD Rev. 20.0x
CAD FILENAME:
3766-331-T954-RD-S.DWG

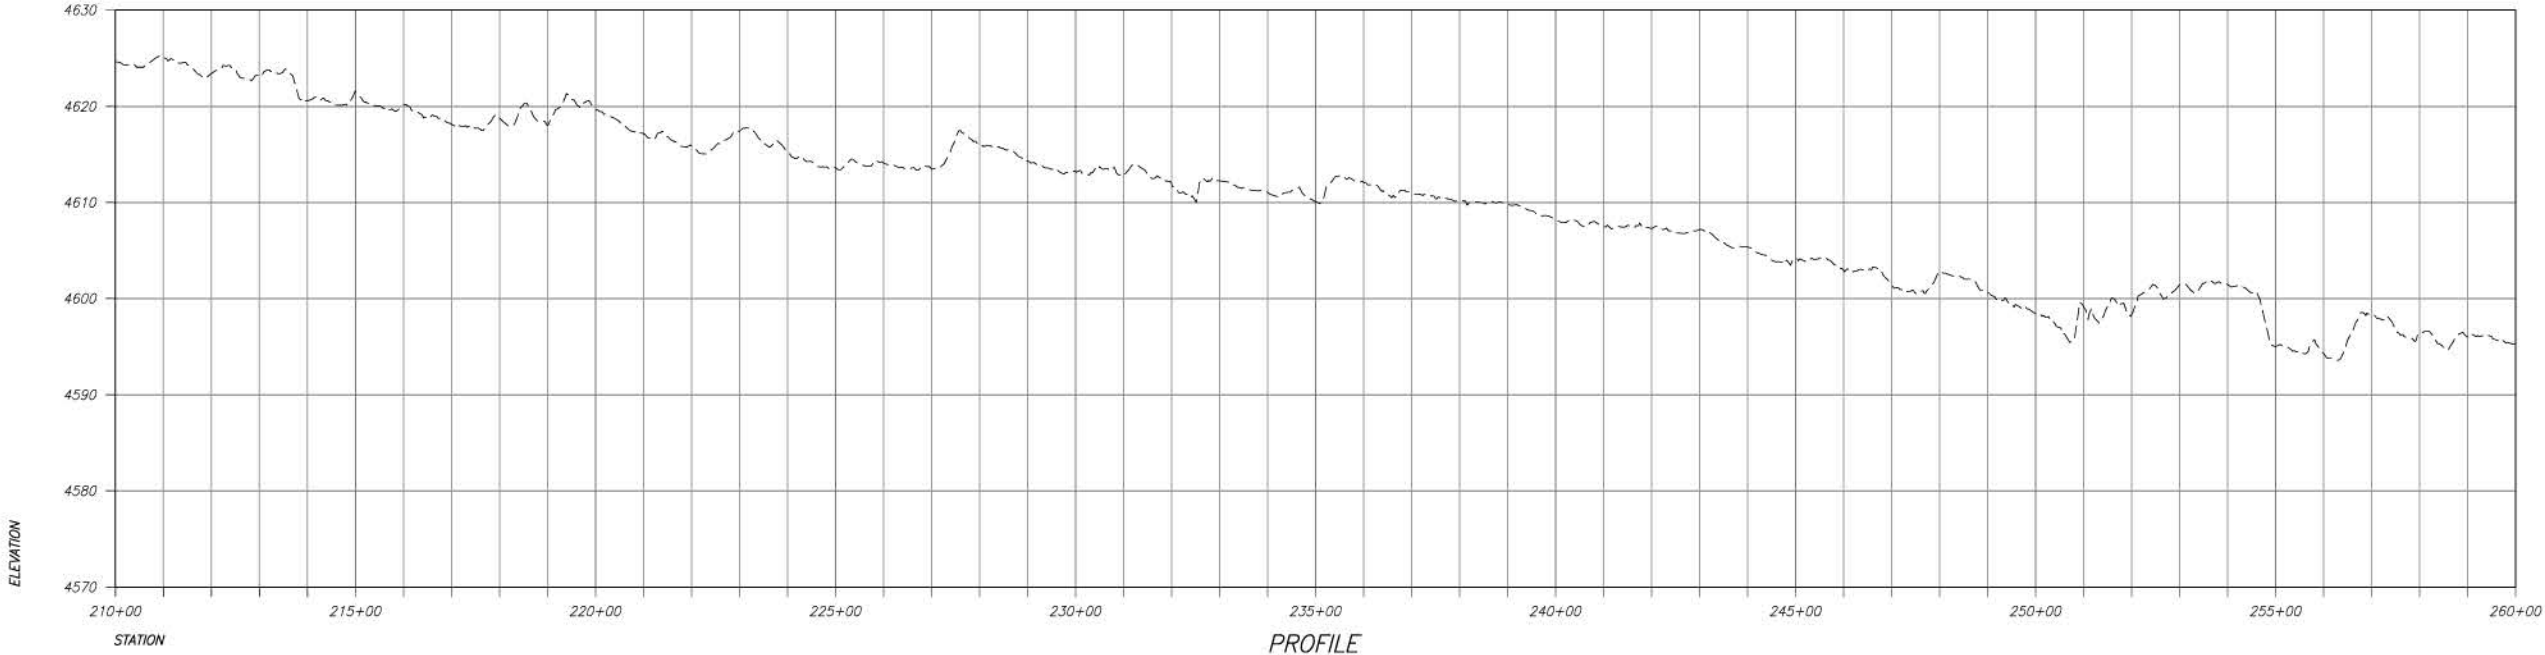

RECLAMATION
Managing Water in the West

ALWAYS THINK SAFETY
U.S. DEPARTMENT OF THE INTERIOR
BUREAU OF RECLAMATION
FEDERAL DOMESTIC ASSISTANCE PROGRAM
RECLAMATION RURAL WATER SUPPLY
PROGRAM 15.548
NORTH CENTRAL ARIZONA WATER SUPPLY
FEASIBILITY STUDY



X
DESIGNED
X
DRAWN
X
CHECKED
TECH. APPR.
APPROVED
ADMIN. APPROVAL
PHOENIX, AZ

U.S. HWY 89 TEE TO
TUBA CITY
STA 210+00 TO STA
260+00

3766-331-T954
SHEET 5

CAD SYSTEM
AutoCAD Rev. 20.0x
CAD FILENAME
3766-331-T955-RD-6.DWG

DATE AND TIME PLOTTED
DECEMBER 2, 2016 14:14
PLOTTED BY
EBIG/PY/E

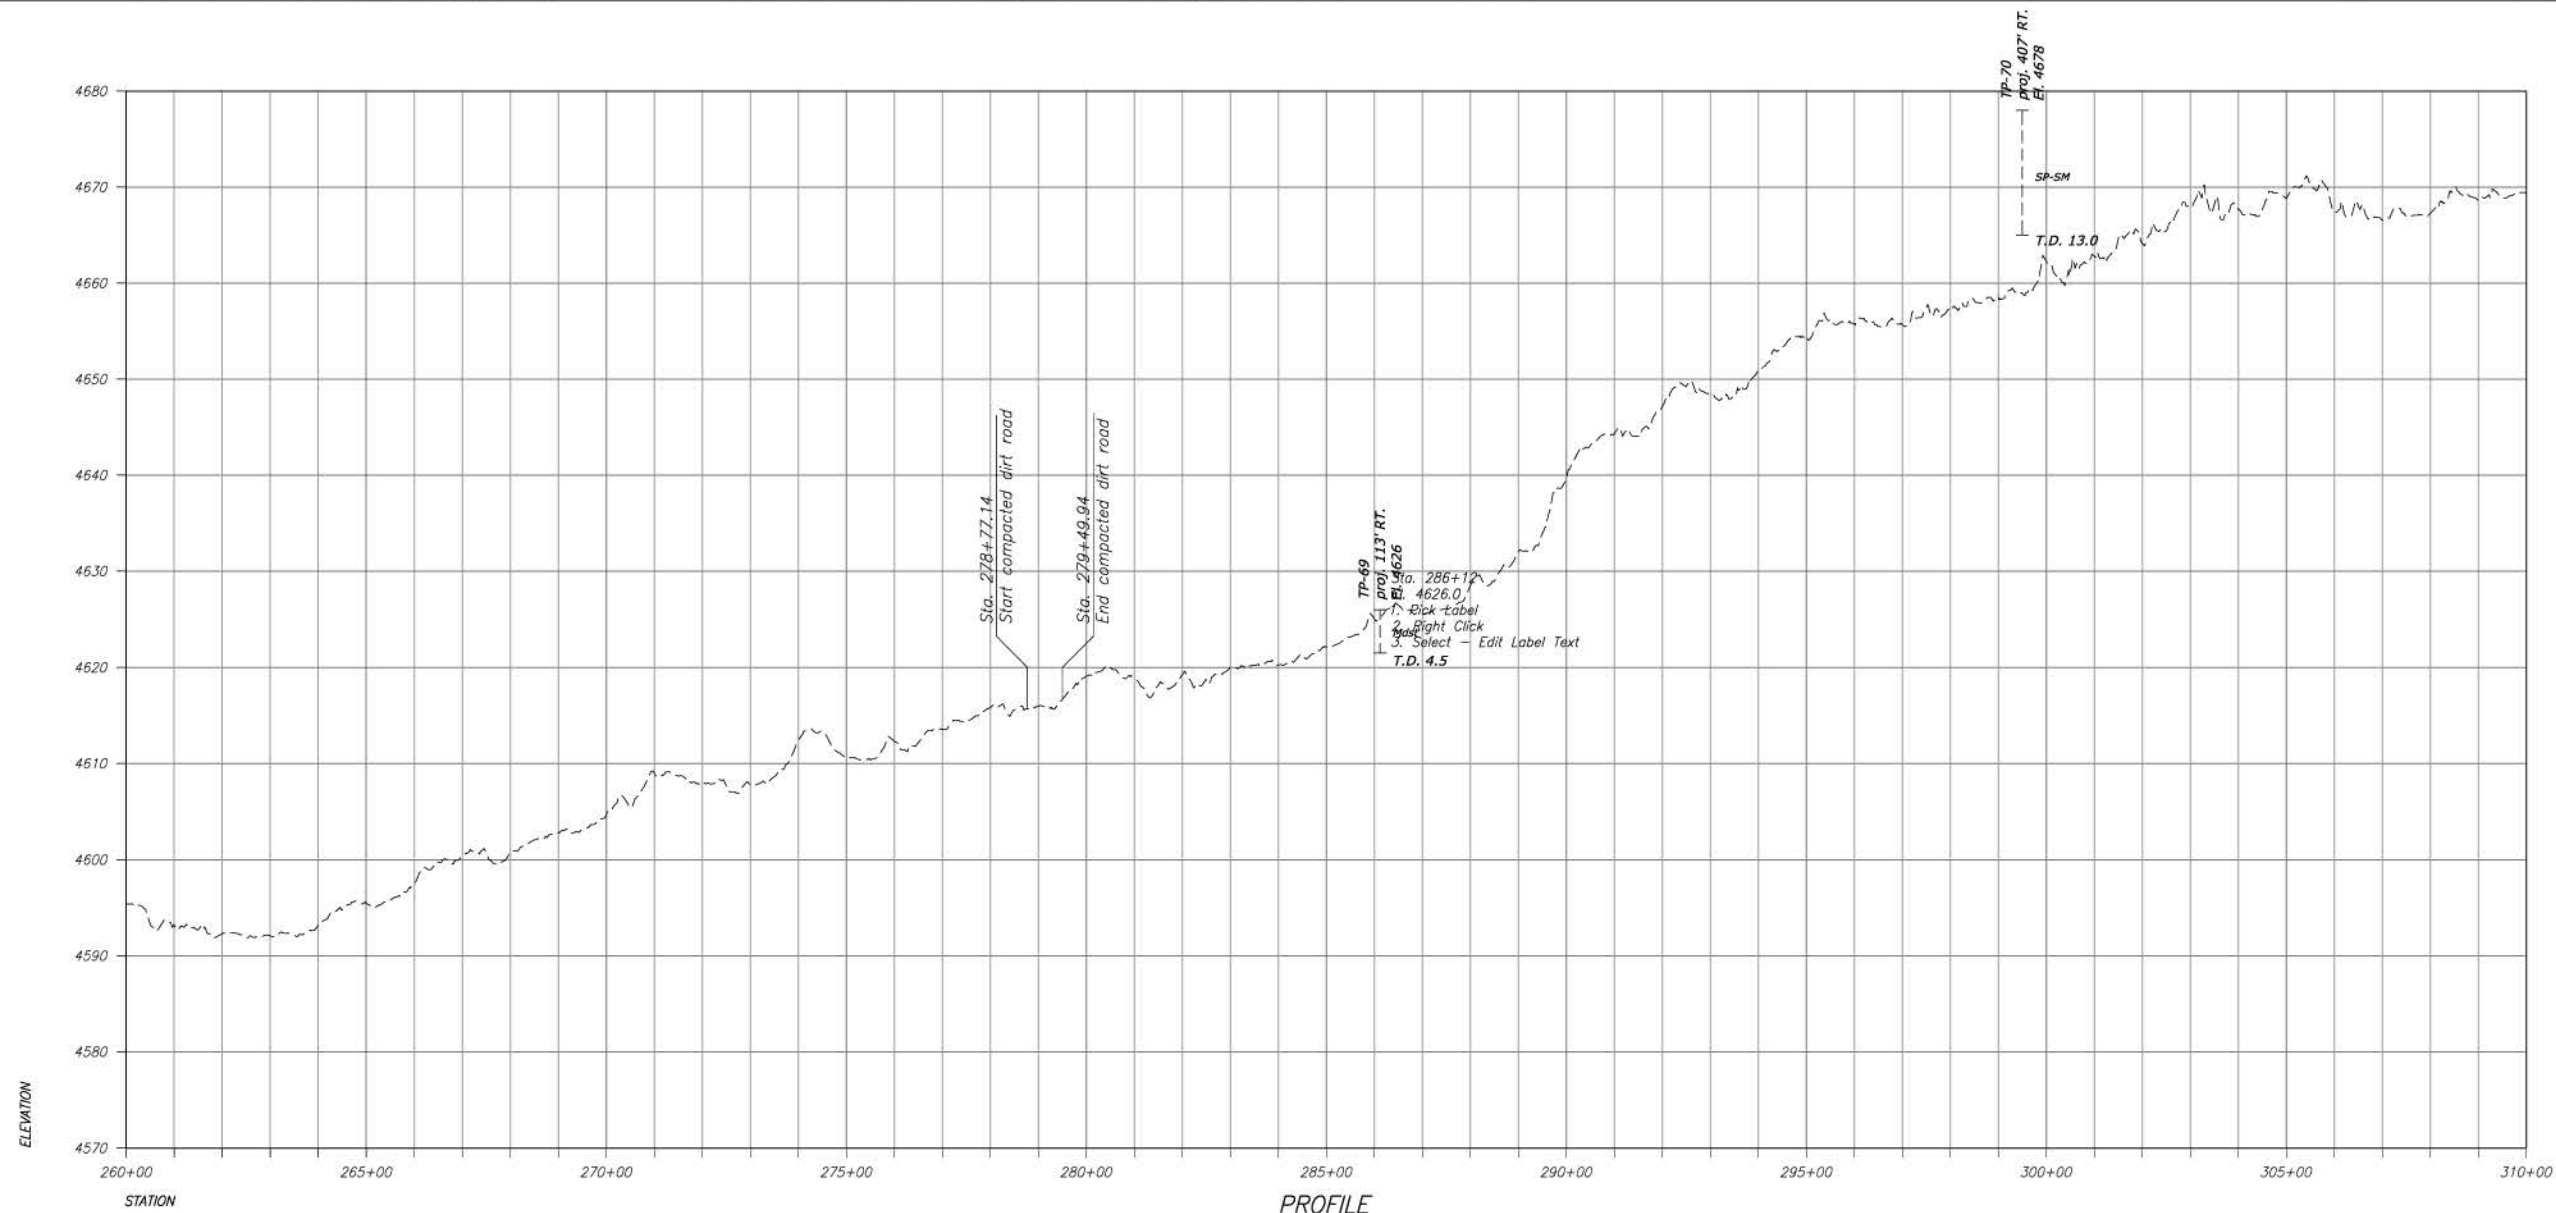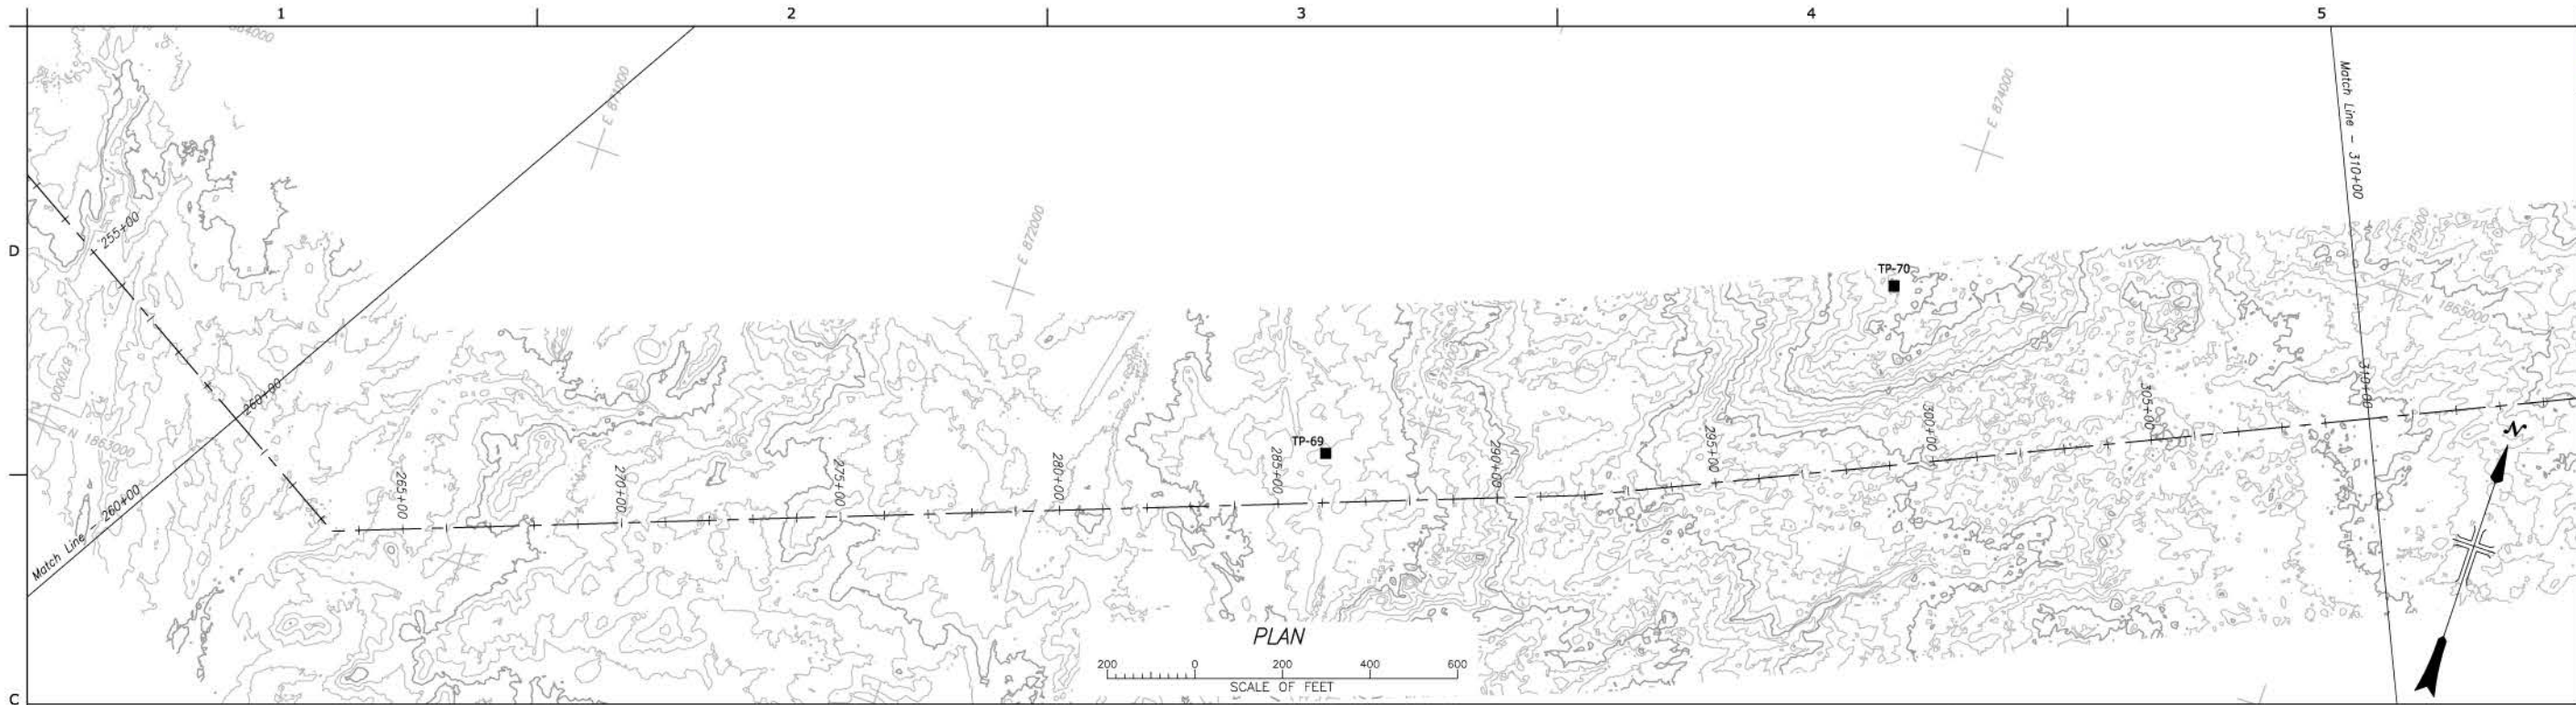

RECLAMATION
Managing Water in the West

ALWAYS THINK SAFETY
U.S. DEPARTMENT OF THE INTERIOR
BUREAU OF RECLAMATION
FEDERAL DOMESTIC ASSISTANCE PROGRAM
RECLAMATION RURAL WATER SUPPLY
PROGRAM 15.548
NORTH CENTRAL ARIZONA WATER SUPPLY
FEASIBILITY STUDY


X
DESIGNED
X
DRAWN
X
CHECKED
TECH. APPR.
APPROVED
ADMIN. APPROVAL
PHOENIX, AZ

U.S. HWY 89 TEE TO
TUBA CITY

STA 260+00 TO STA
310+00

3766-331-T955

SHEET 6




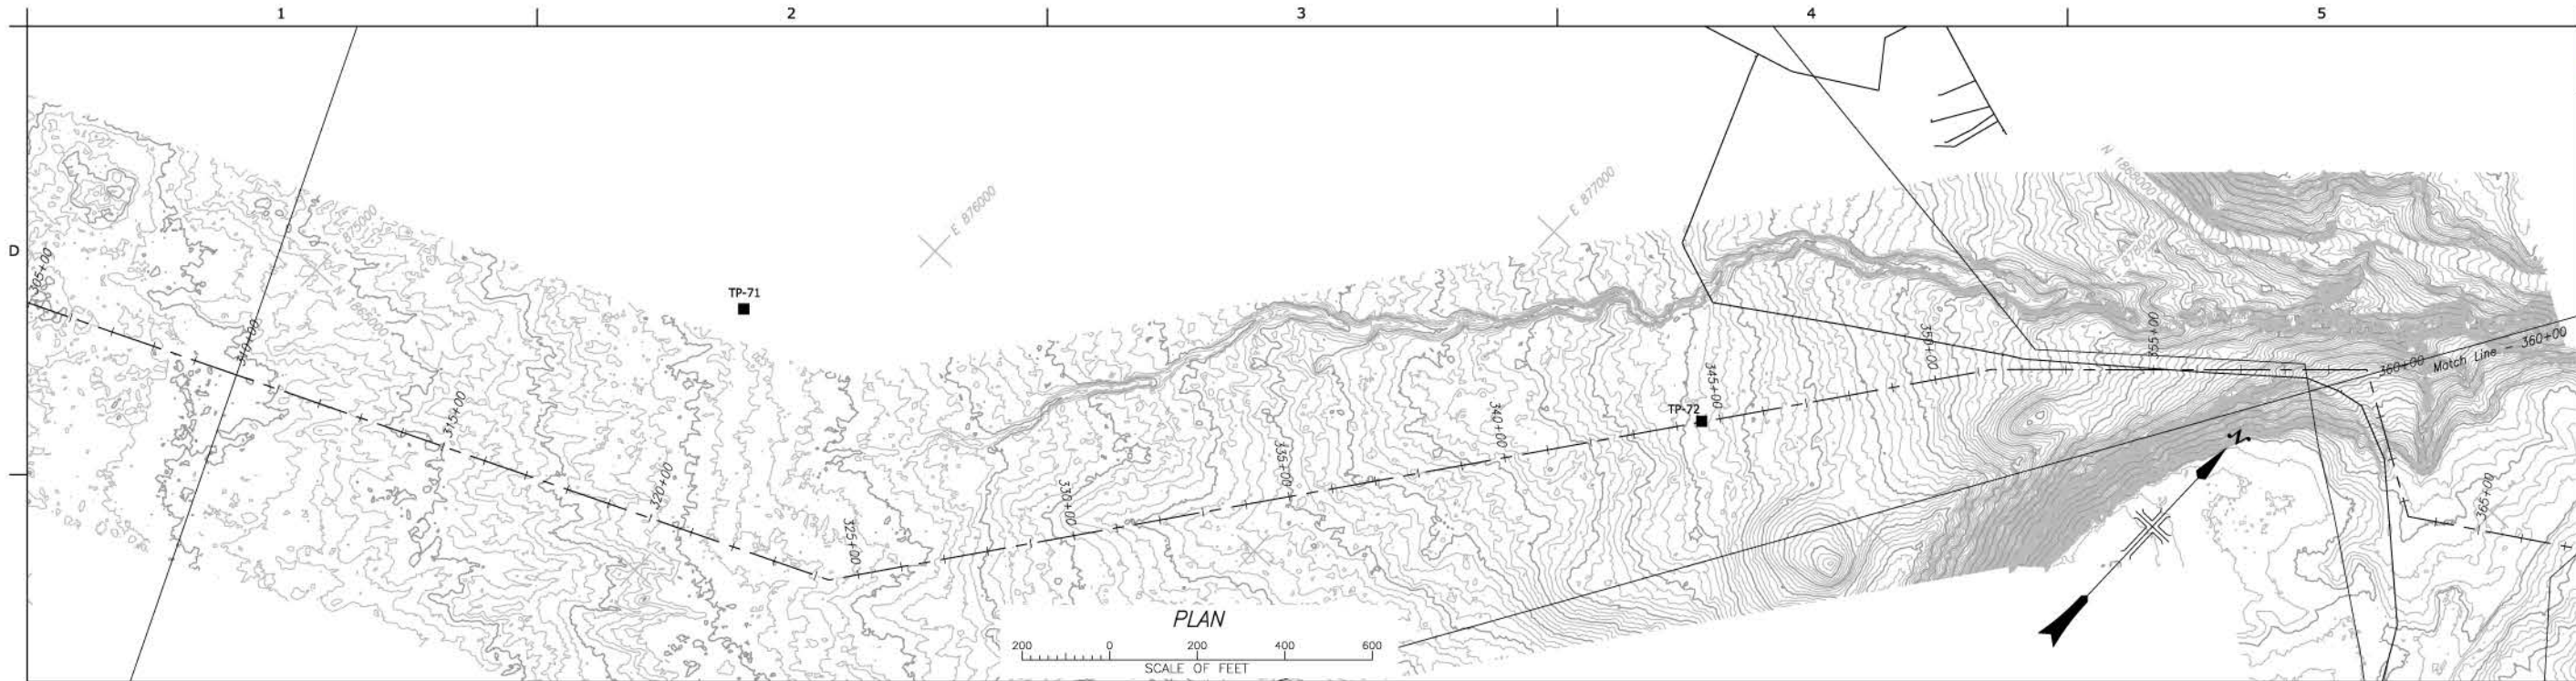





DESIGNED	
DRAWN	
CHECKED	
TECH. APPR.	
APPROVED	
AUDIT APPROVAL	
PHOENIX, AZ	

U.S. HWY 89 TEE TO
TUBA CITY

STA 310+00 TO STA
360+00

3766-331-T956
SHEET 7

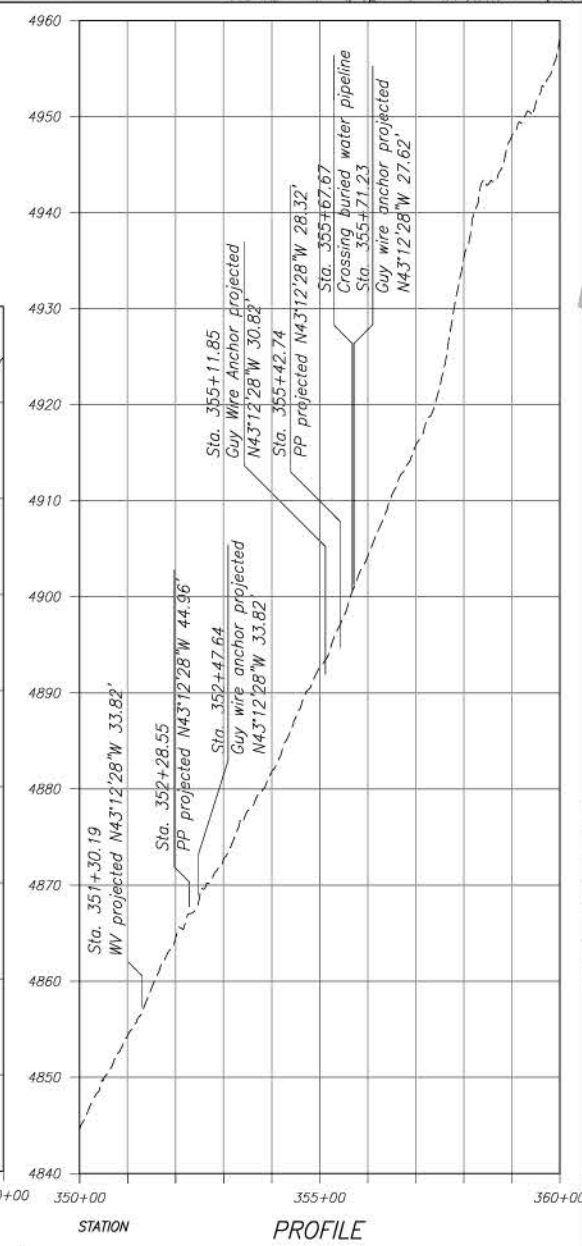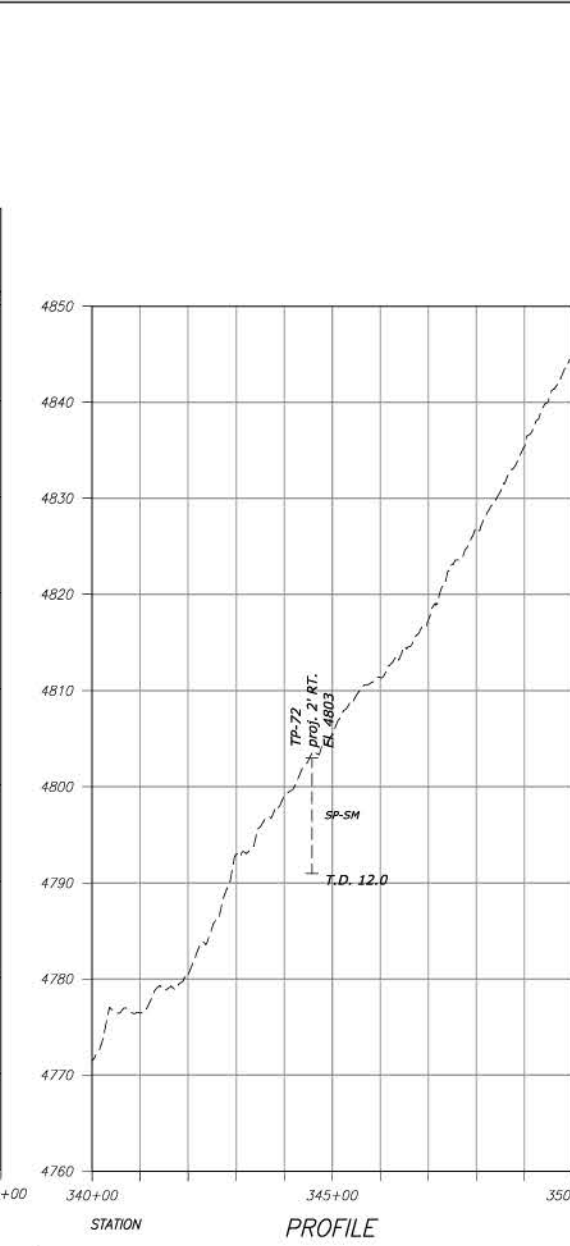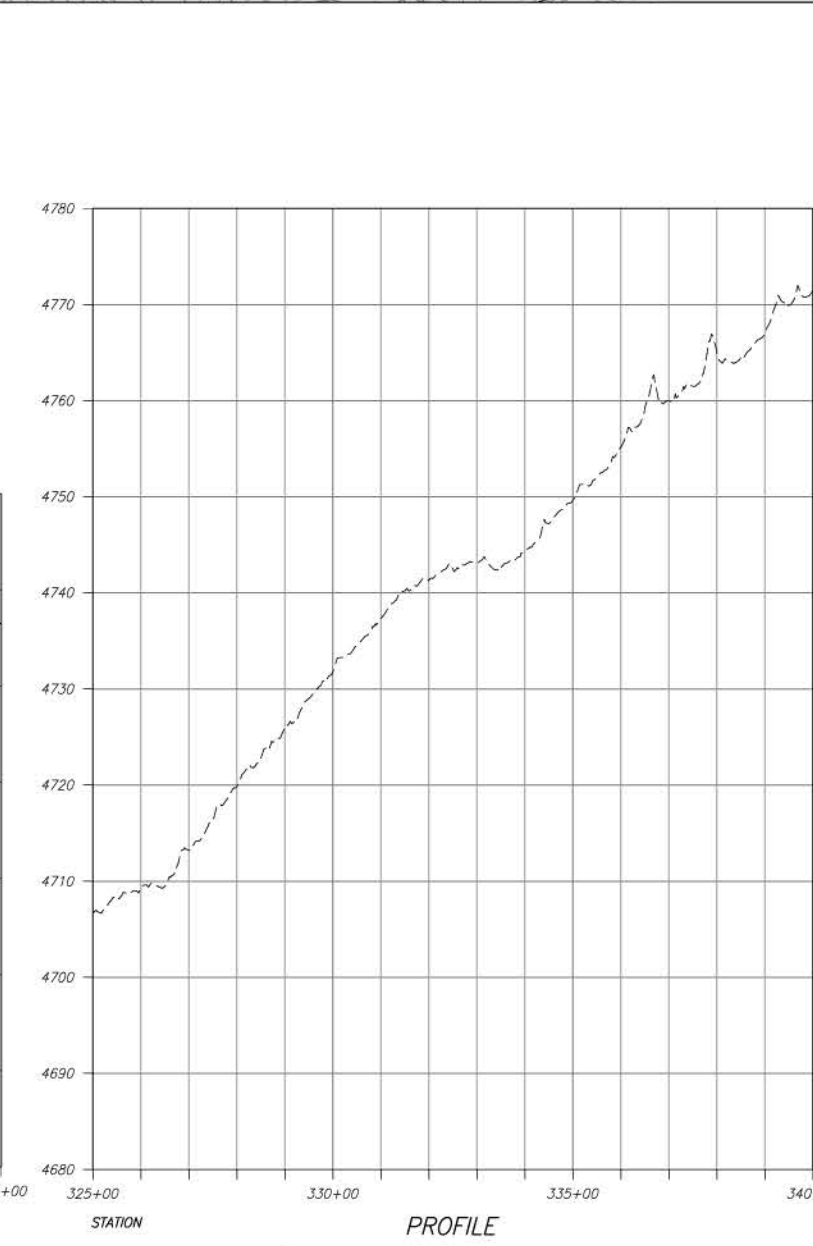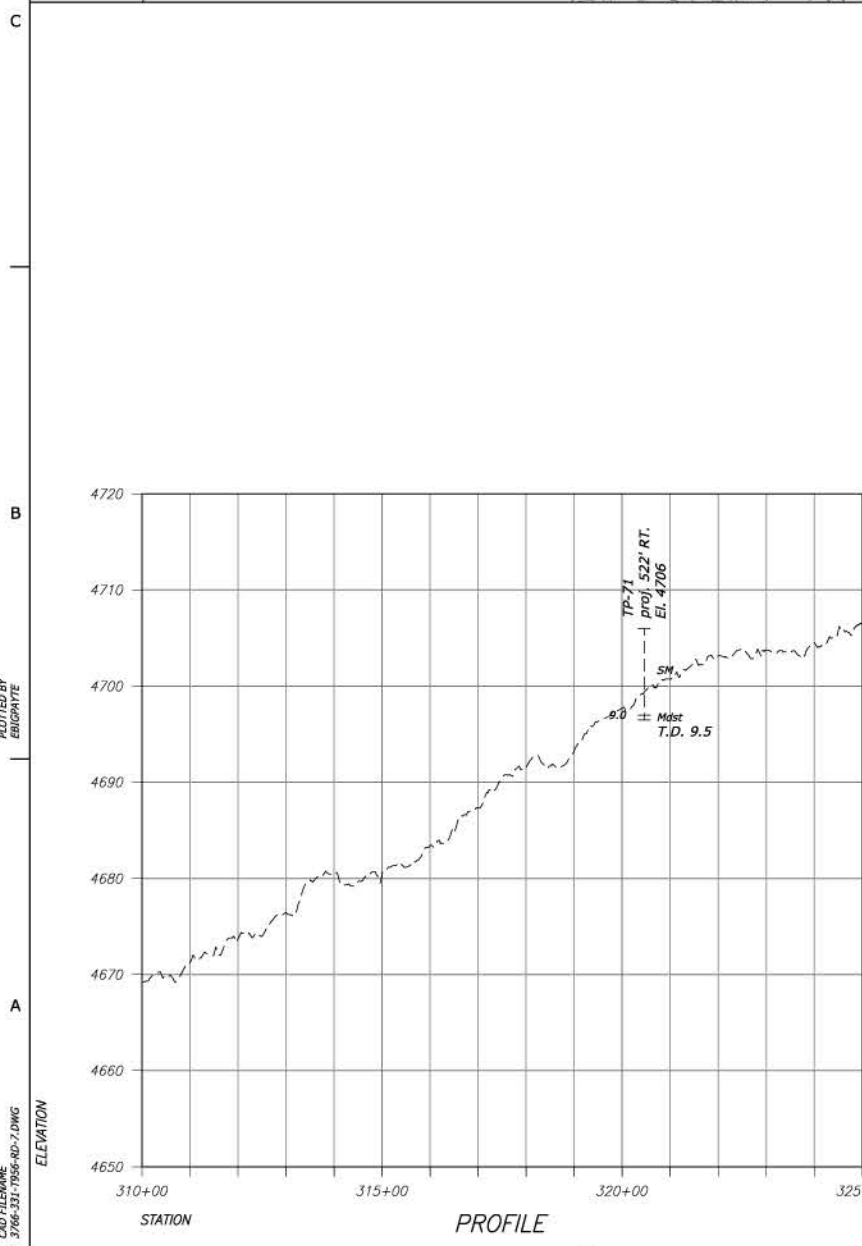

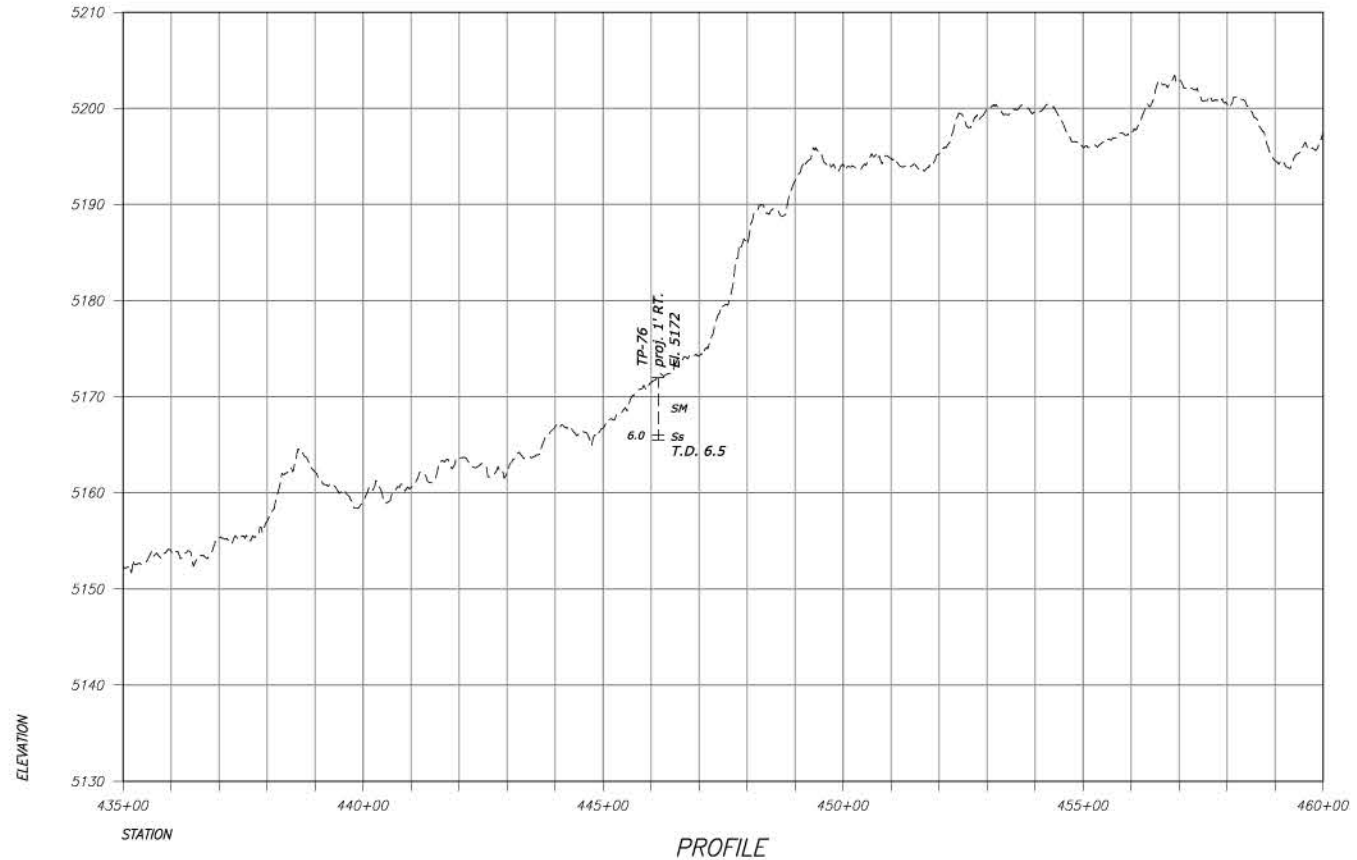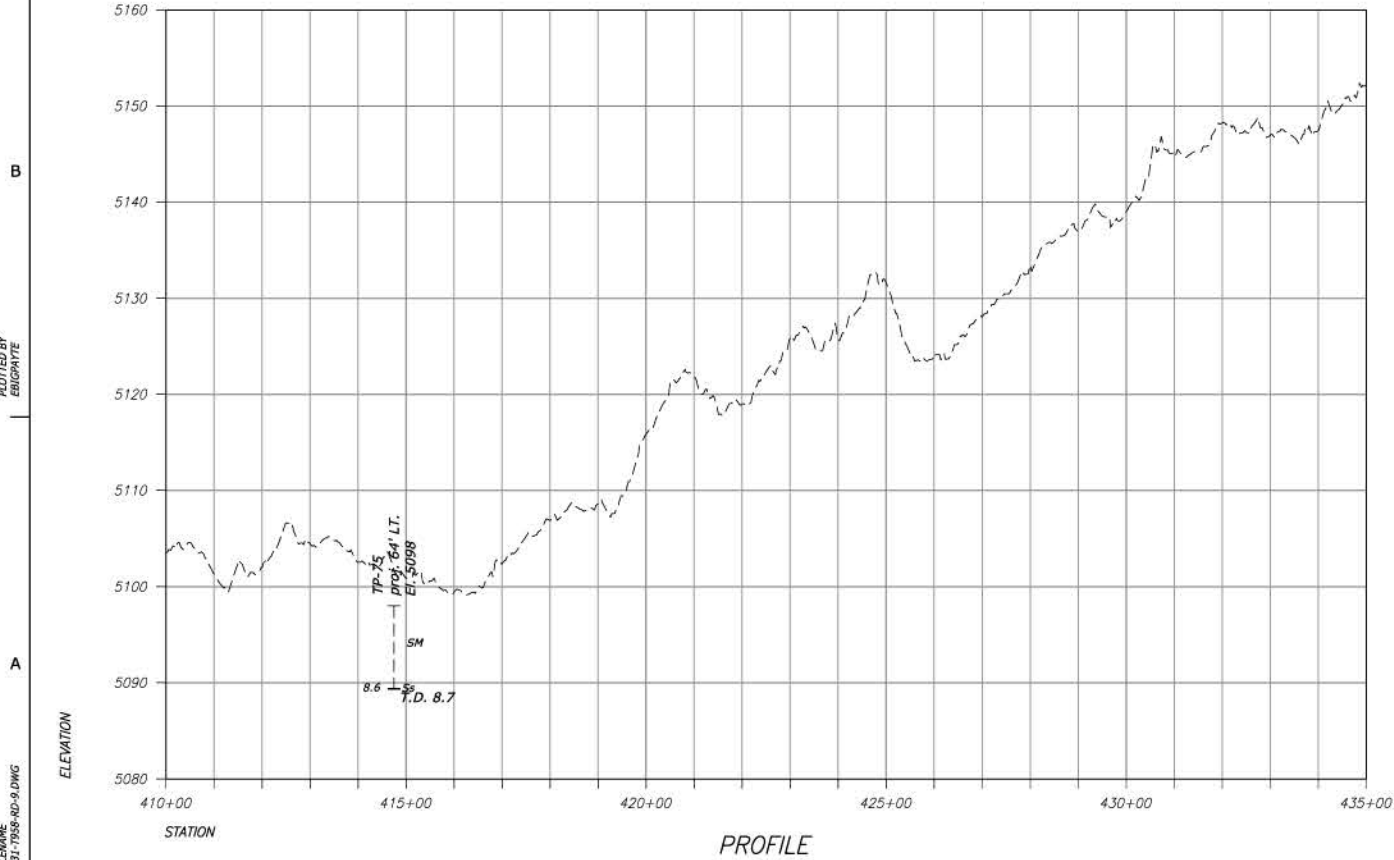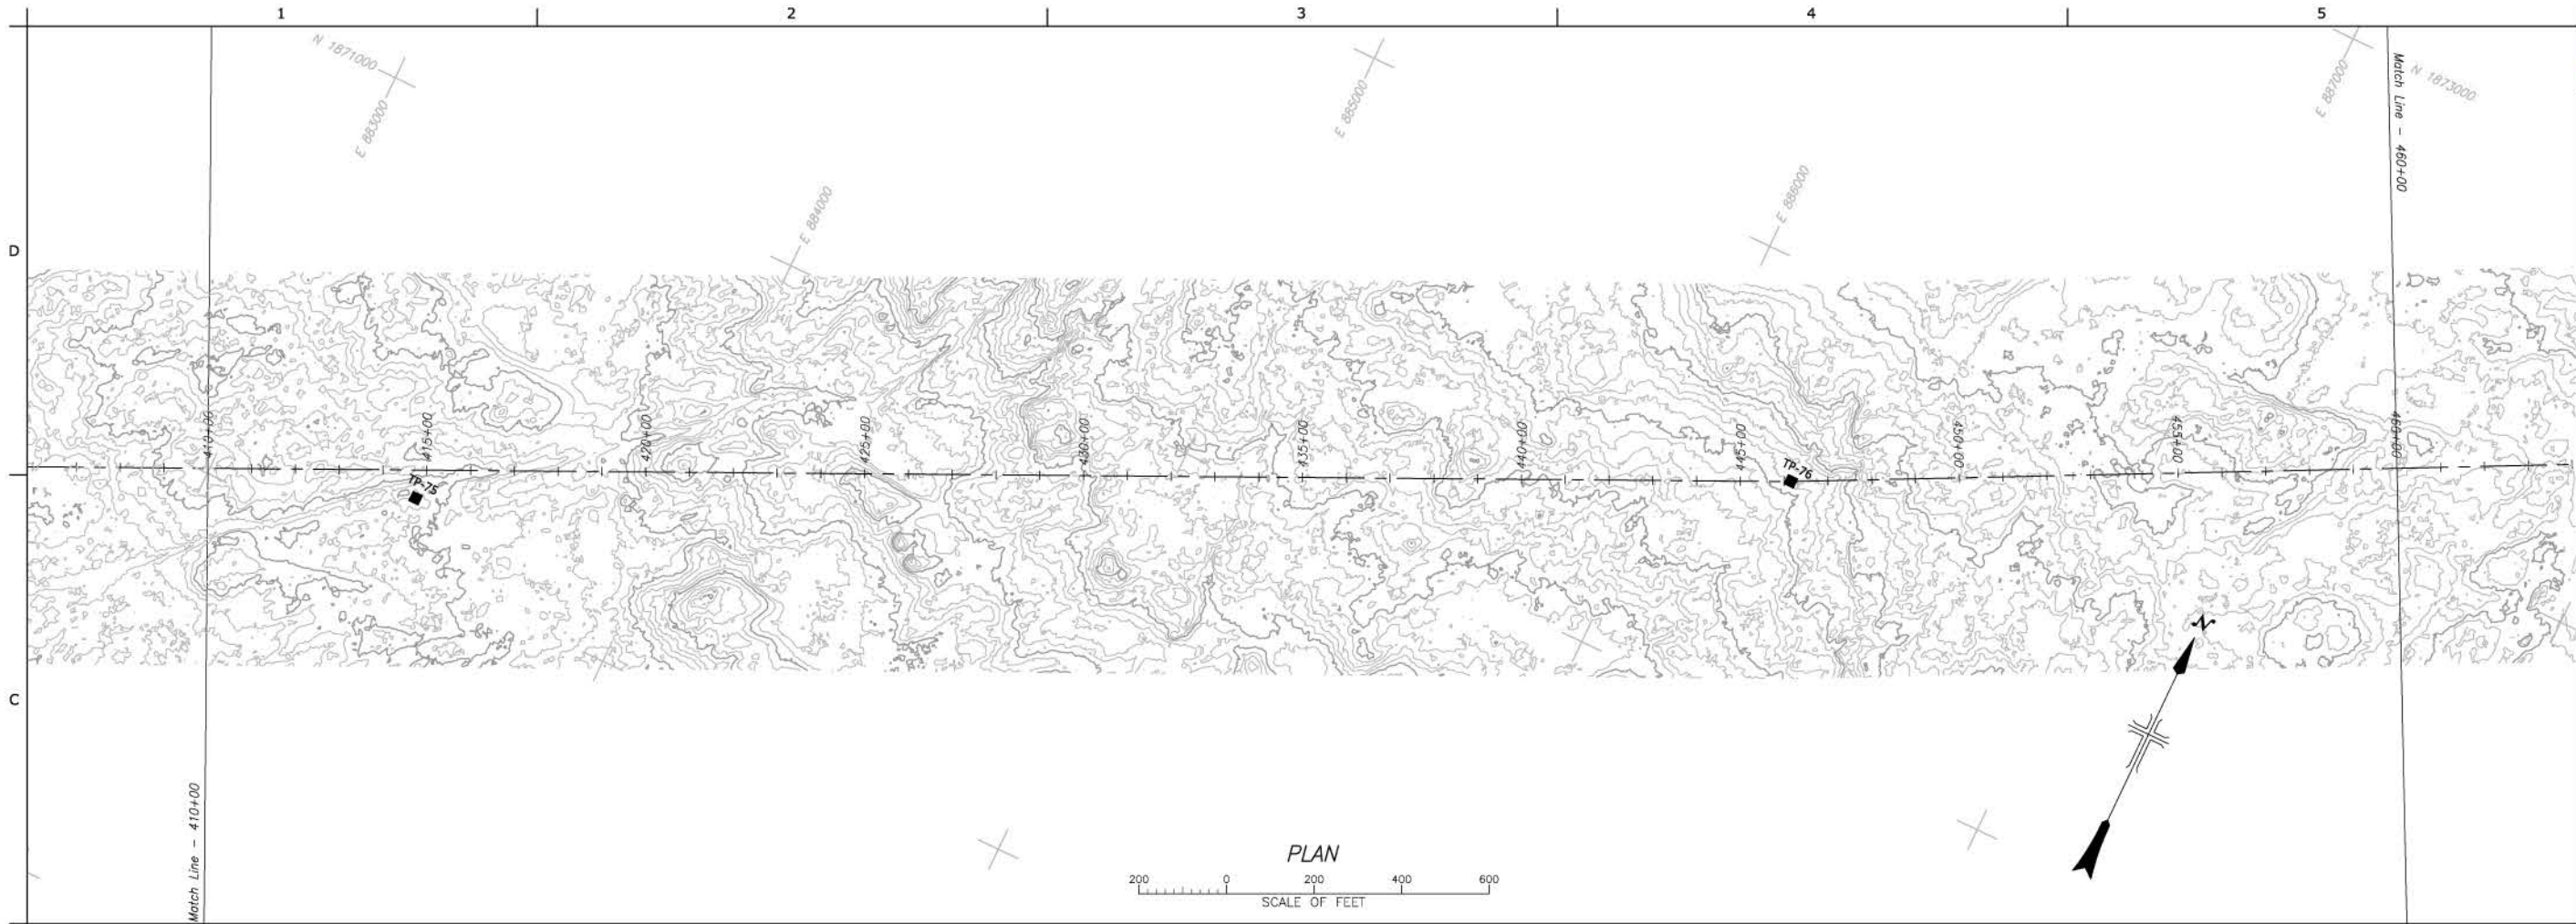

RECLAMATION
Managing Water in the West

ALWAYS THINK SAFETY
U.S. DEPARTMENT OF THE INTERIOR
BUREAU OF RECLAMATION
FEDERAL DOMESTIC ASSISTANCE PROGRAM
RECLAMATION RURAL WATER SUPPLY
PROGRAM 15.548
NORTH CENTRAL ARIZONA WATER SUPPLY
FEASIBILITY STUDY

X
DESIGNED
X
DRAWN
X
CHECKED
TECH. APPR.
APPROVED
ADMIN. APPROVAL
PHOENIX, AZ

U.S. HWY 89 TEE TO
TUBA CITY


STA 410+00 TO STA
460+00

3766-331-T958

SHEET 9


DATE AND TIME PLOTTED:
DECEMBER 2, 2016 14:19
PLOTTED BY
BIBI@PWT

CAD SYSTEM
AutoCAD Rev. 20.0x
CAD FILENAME
3766-331-T958-RD-9.DWG

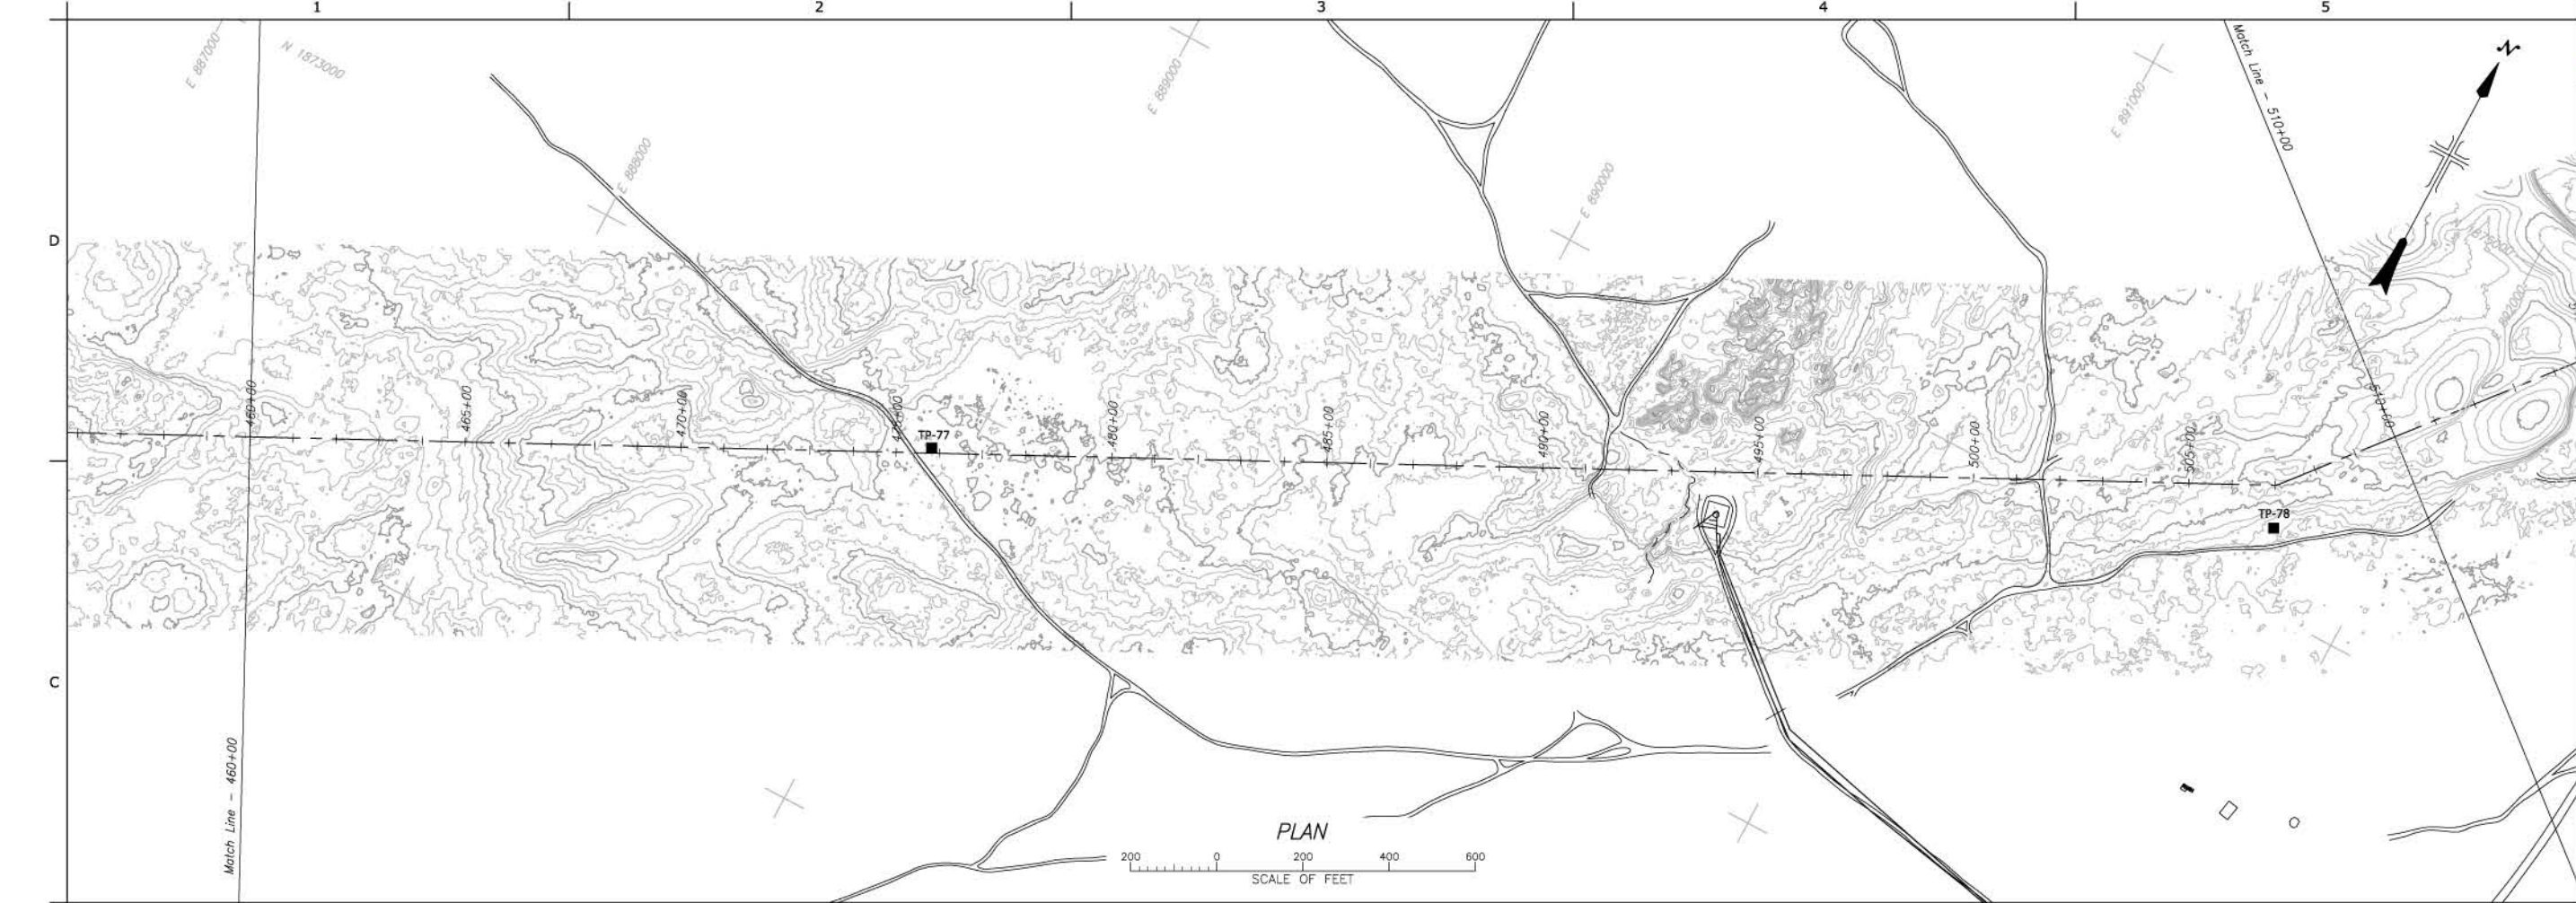

RECLAMATION
Managing Water in the West

ALWAYS THINK SAFETY
U.S. DEPARTMENT OF THE INTERIOR
BUREAU OF RECLAMATION
FEDERAL DOMESTIC ASSISTANCE PROGRAM
RECLAMATION RURAL WATER SUPPLY
PROGRAM 15.548
NORTH CENTRAL ARIZONA WATER SUPPLY
FEASIBILITY STUDY

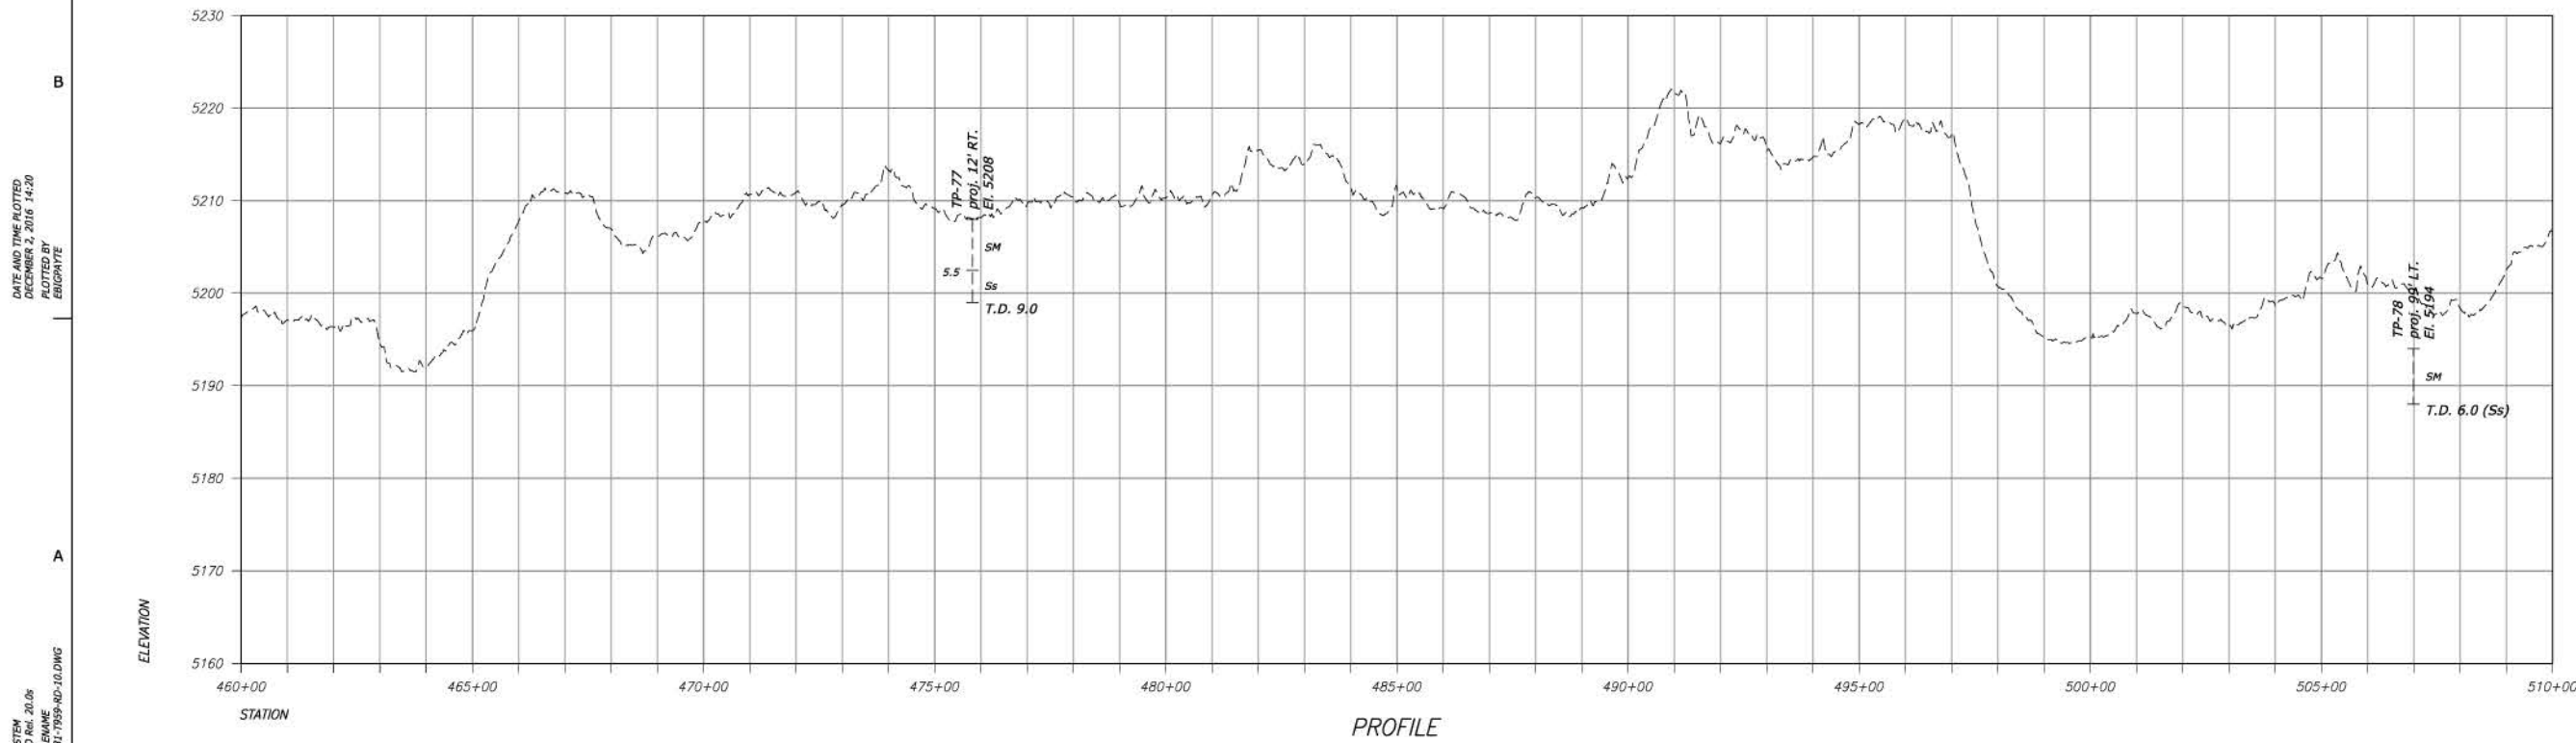

X
DESIGNED
X
DRAWN
X
CHECKED
TECH. APPR.
APPROVED
ADMIN. APPROVAL
PHOENIX, AZ



U.S. HWY 89 TEE TO
TUBA CITY

STA 460+00 TO STA
510+00

3766-331-T959
SHEET 10

DATE AND TIME PLOTTED:
DECEMBER 2, 2016 14:21
PLOTTED BY:
BIOGRAPHY

CAD SYSTEM:
AutoCAD Rev. 20.0x
CAD FILENAME:
3766-331-1960-RD-11.DWG

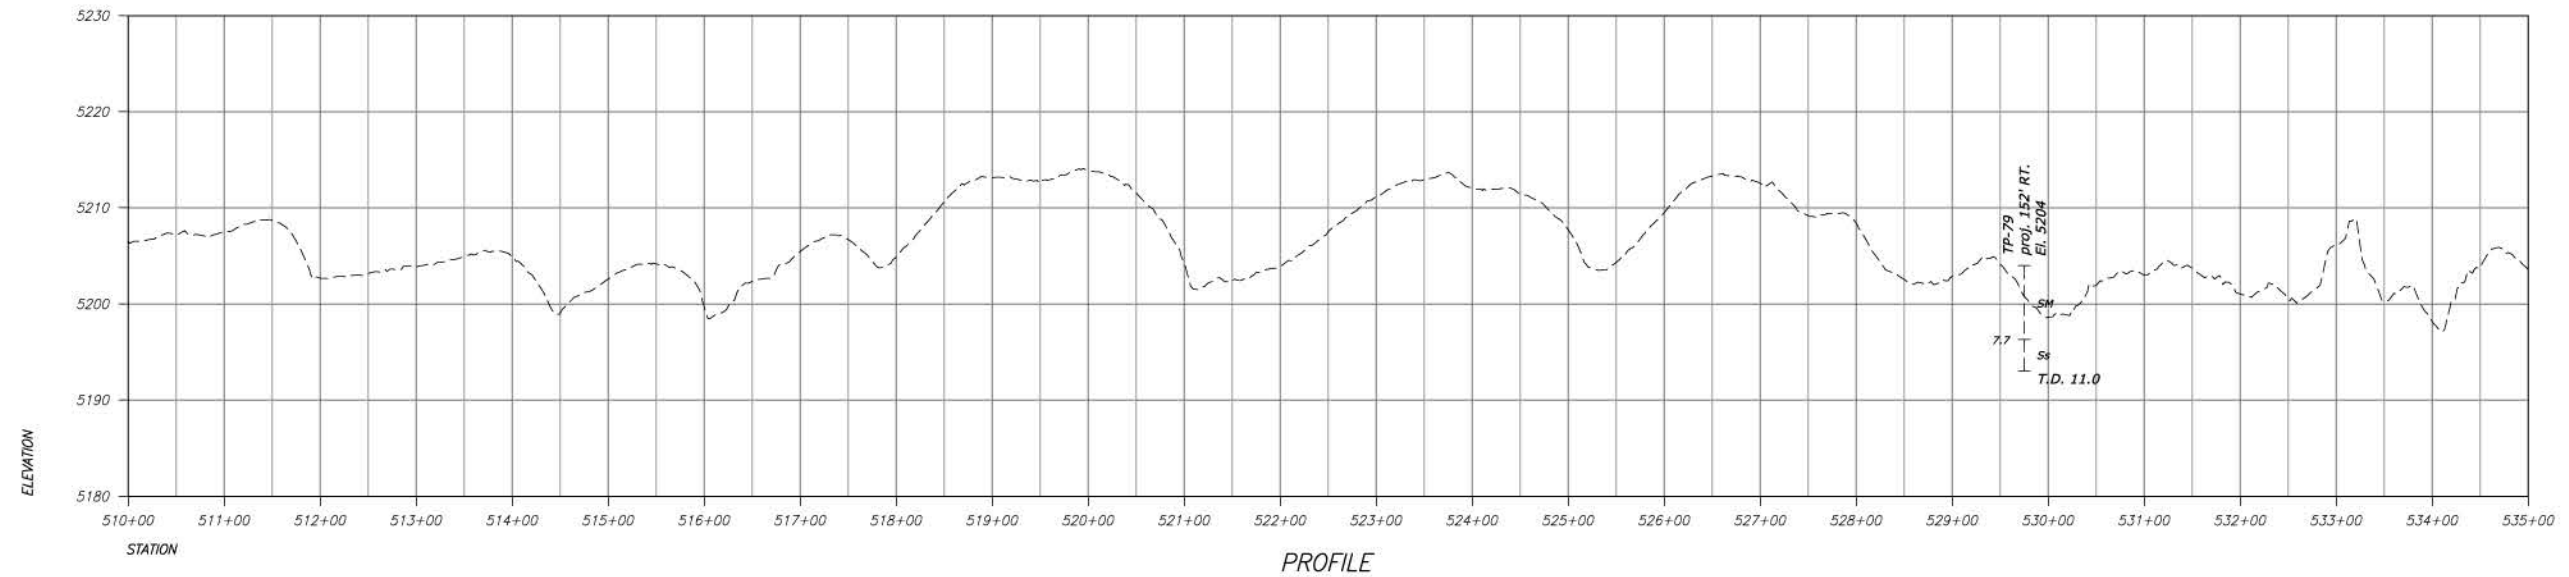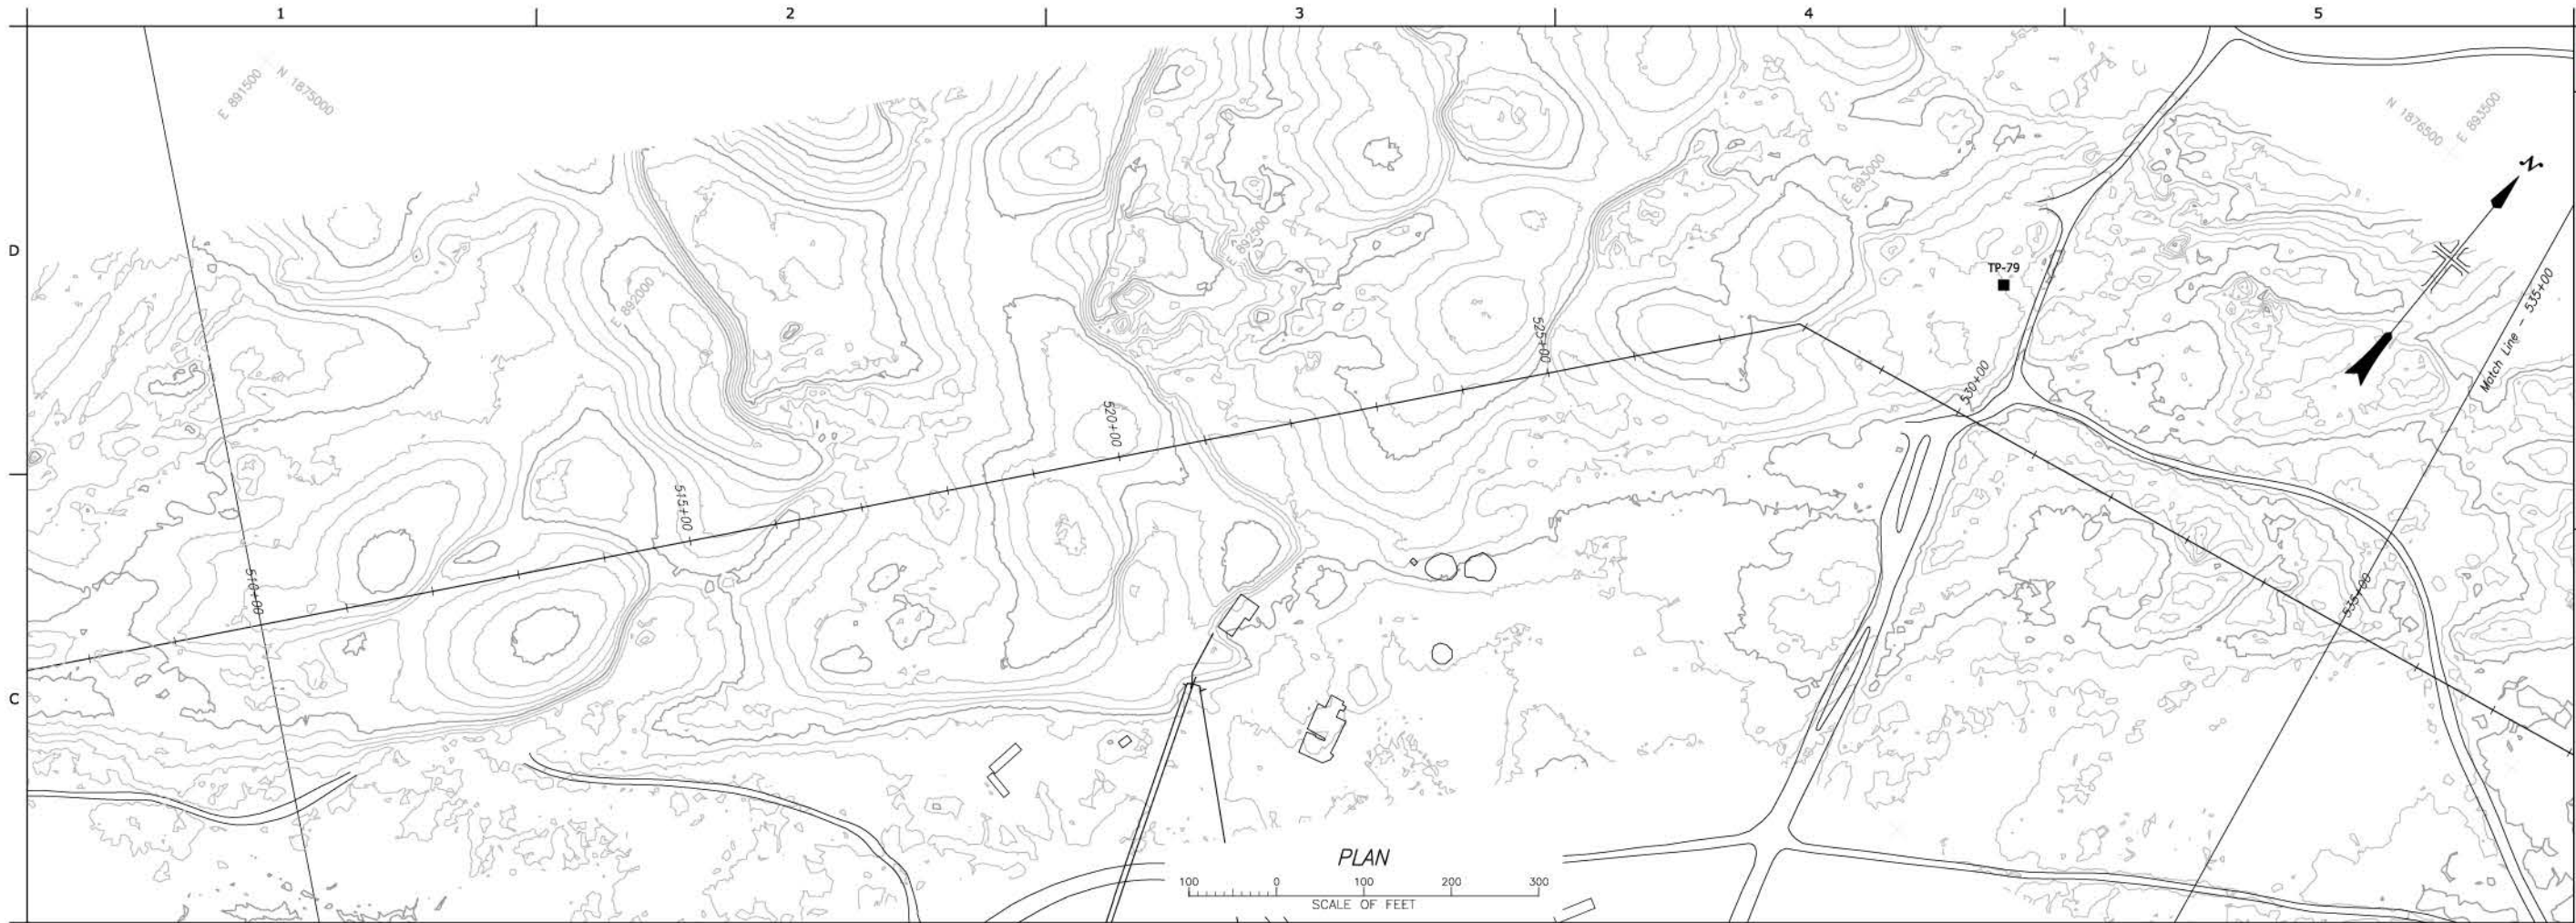

RECLAMATION
Managing Water in the West

ALWAYS THINK SAFETY
U.S. DEPARTMENT OF THE INTERIOR
BUREAU OF RECLAMATION
FEDERAL DOMESTIC ASSISTANCE PROGRAM
RECLAMATION RURAL WATER SUPPLY
PROGRAM 15.548
NORTH CENTRAL ARIZONA WATER SUPPLY
FEASIBILITY STUDY

X
DESIGNED
X
DRAWN
X
CHECKED
TECH. APPR.
APPROVED
ADMIN. APPROVAL
PHOENIX, AZ

U.S. HWY 89 TEE TO
TUBA CITY



STA 510+00 TO STA
535+00

3766-331-T960

SHEET 11

CAD SYSTEM
AutoCAD Rev. 20.0x
CAD FILENAME
3766-331-T961-RD-12.DWG

DATE AND TIME PLOTTED:
DECEMBER 2, 2016 14:22
PLOTTED BY
BIBOPHYE

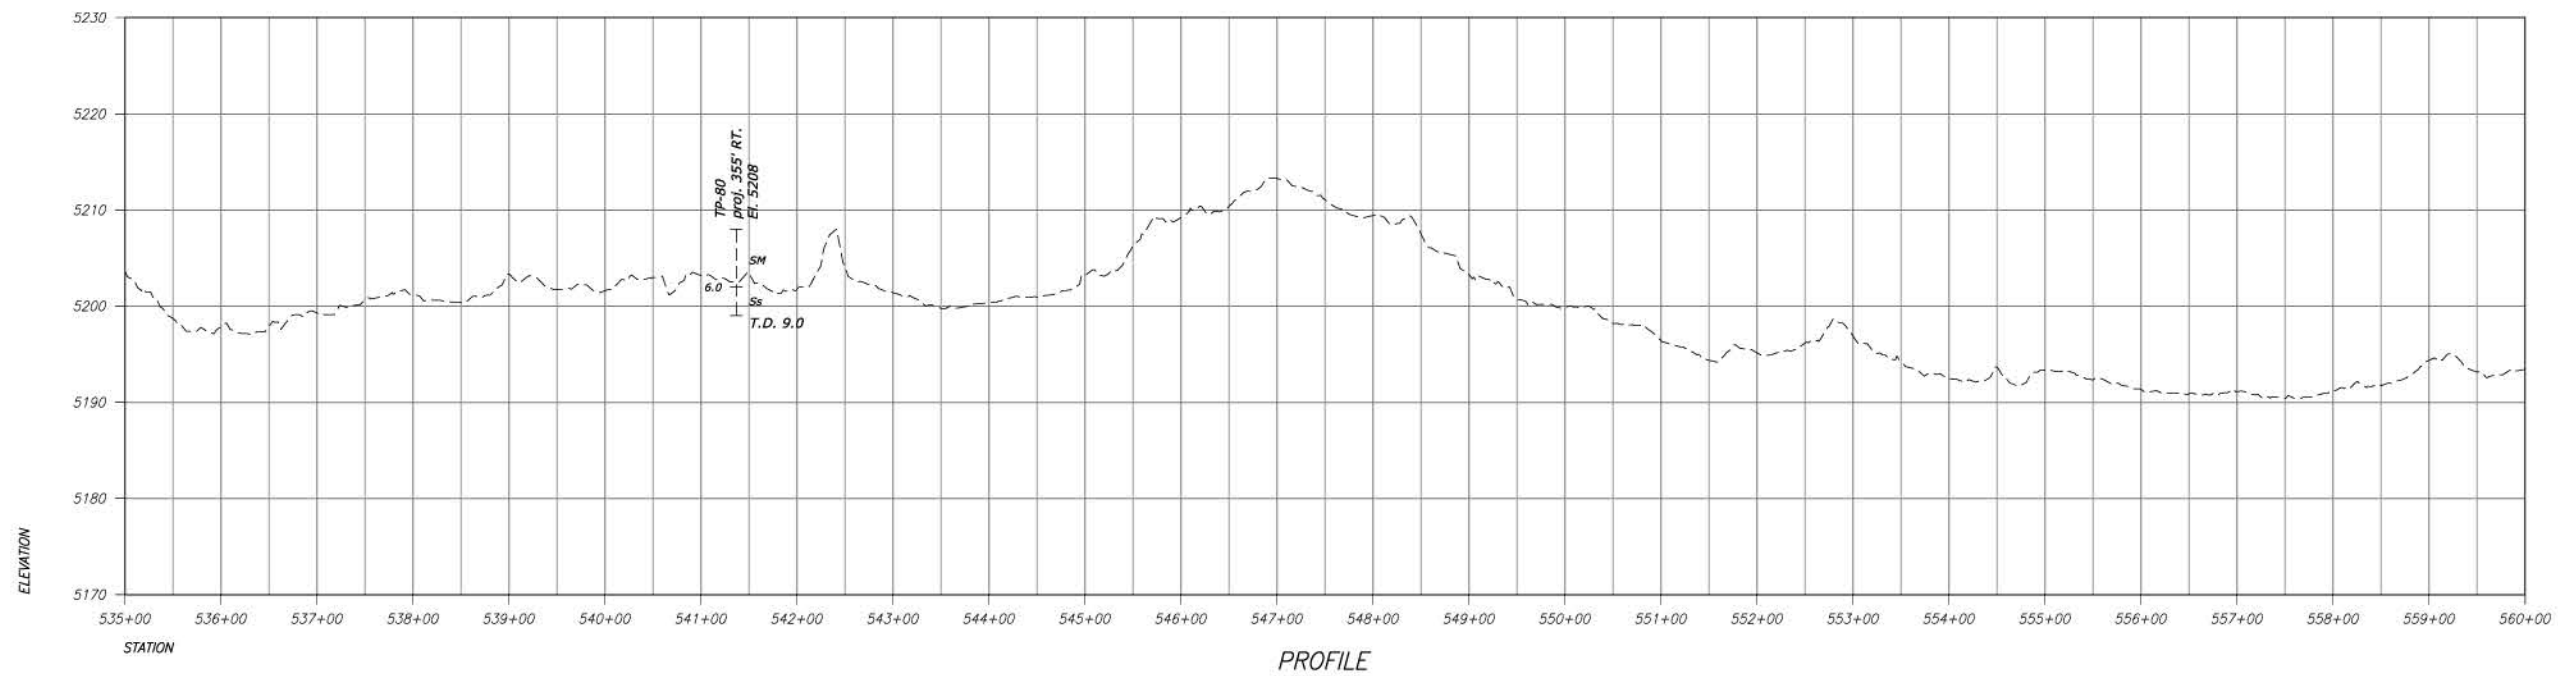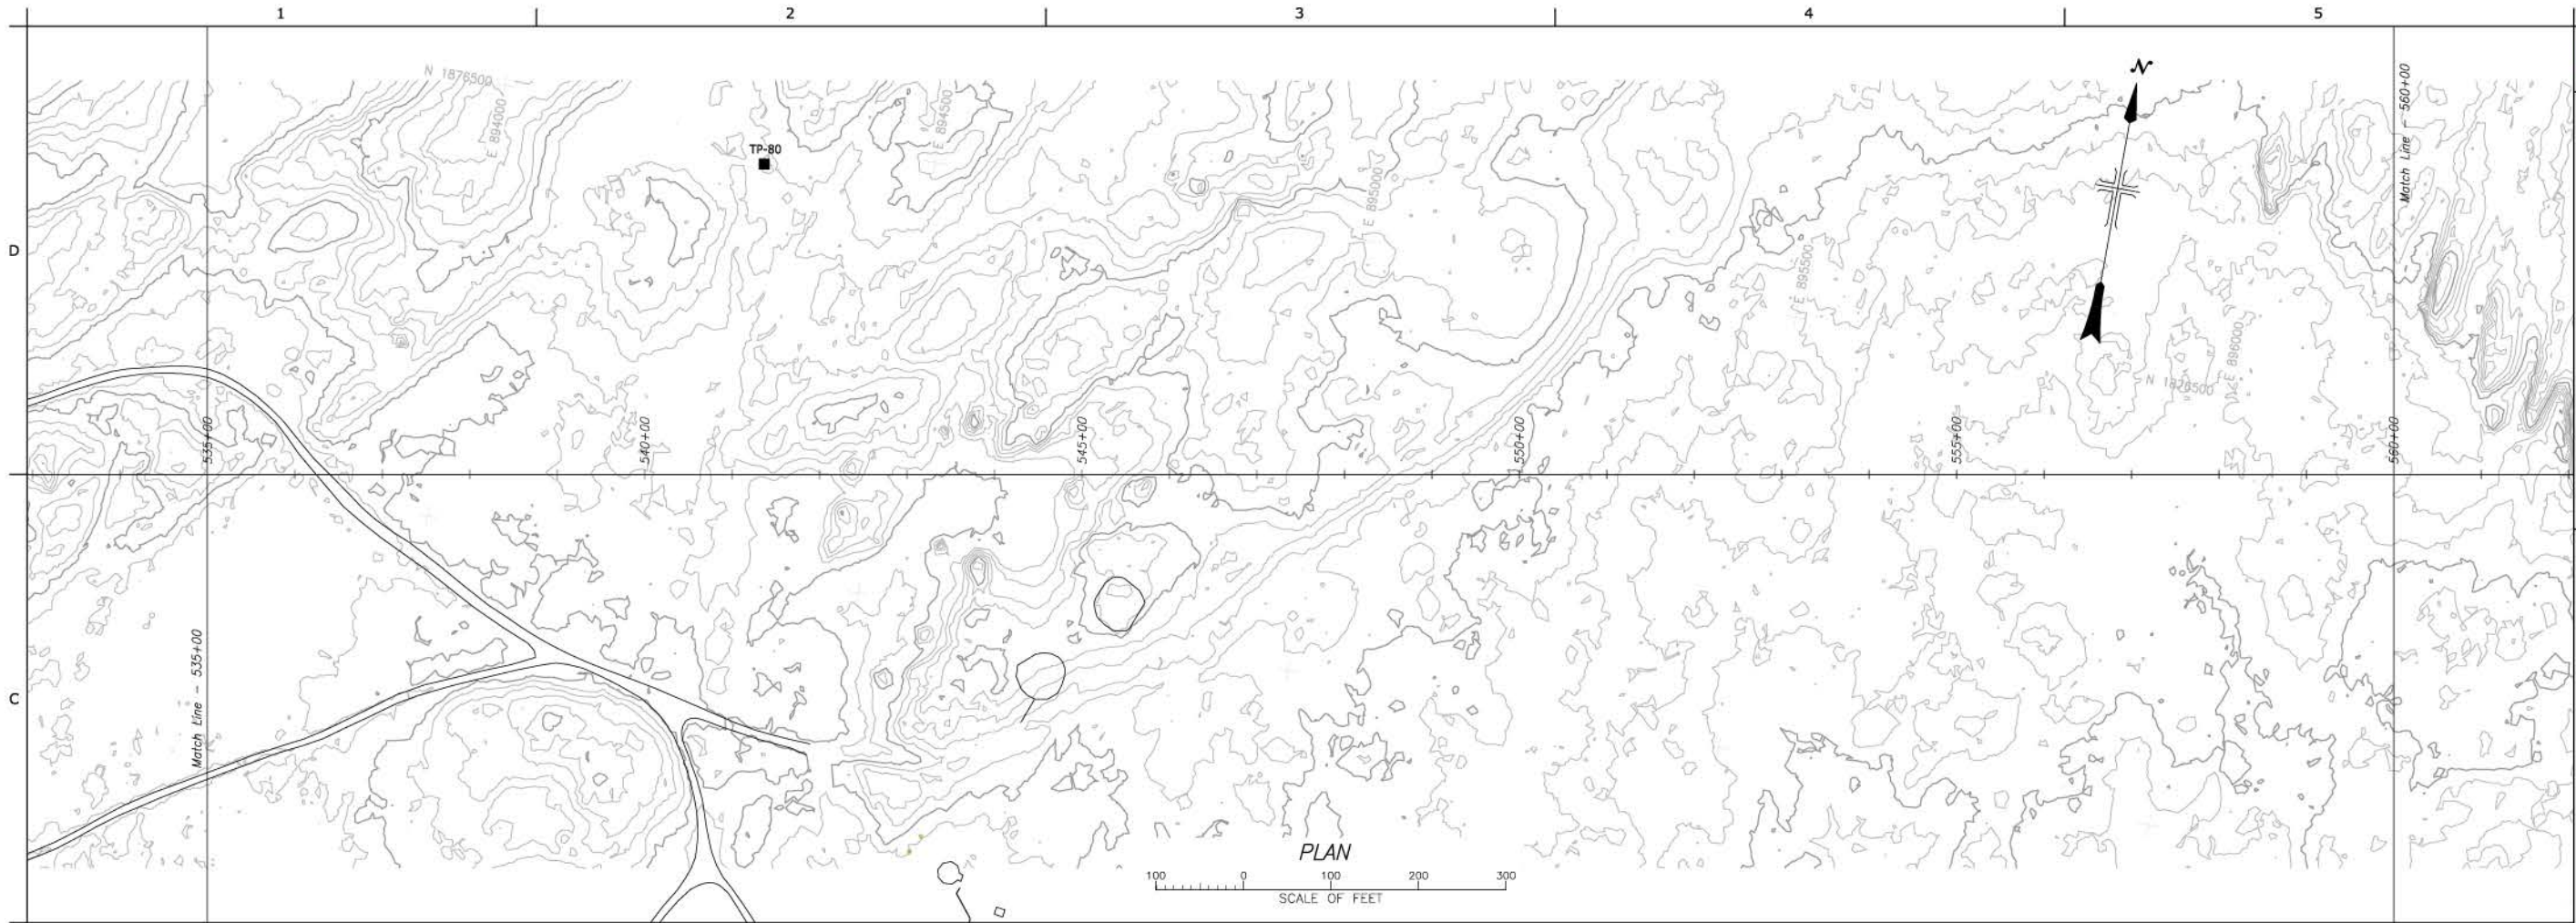

RECLAMATION
Managing Water in the West

ALWAYS THINK SAFETY
U.S. DEPARTMENT OF THE INTERIOR
BUREAU OF RECLAMATION
FEDERAL DOMESTIC ASSISTANCE PROGRAM
RECLAMATION RURAL WATER SUPPLY
PROGRAM 15.548
NORTH CENTRAL ARIZONA WATER SUPPLY
FEASIBILITY STUDY

X
DESIGNED
X
DRAWN
X
CHECKED
TECH. APPR.
APPROVED
ADMIN. APPROVAL
PHOENIX, AZ



U.S. HWY 89 TEE TO
TUBA CITY

STA 535+00 TO STA
560+00

3766-331-T961
SHEET 12

DATE AND TIME PLOTTED:
DECEMBER 2, 2016 13:47
PLOTTED BY:
BIOGRAPHY

CAD SYSTEM:
AutoCAD Rev. 20.0x
CAD FILENAME:
3766-331-T962-RD-13.DWG

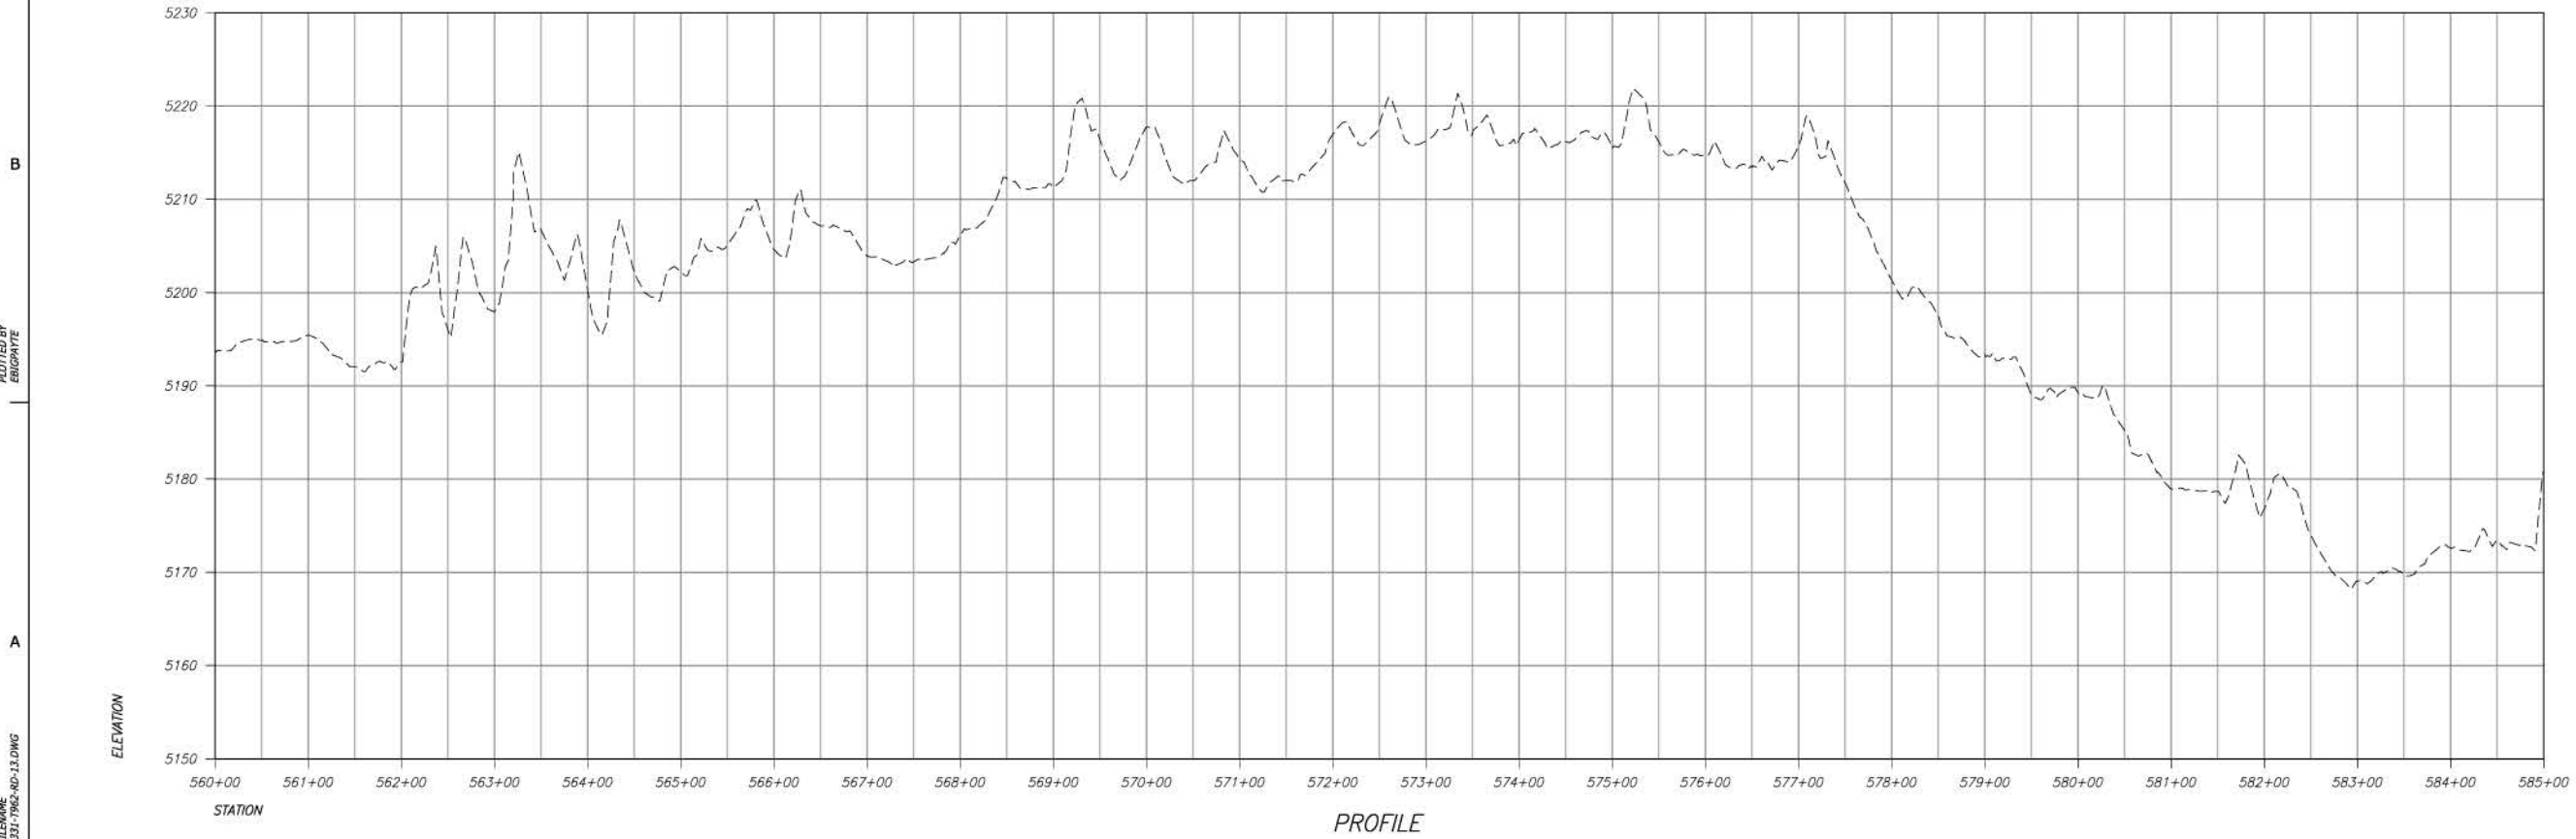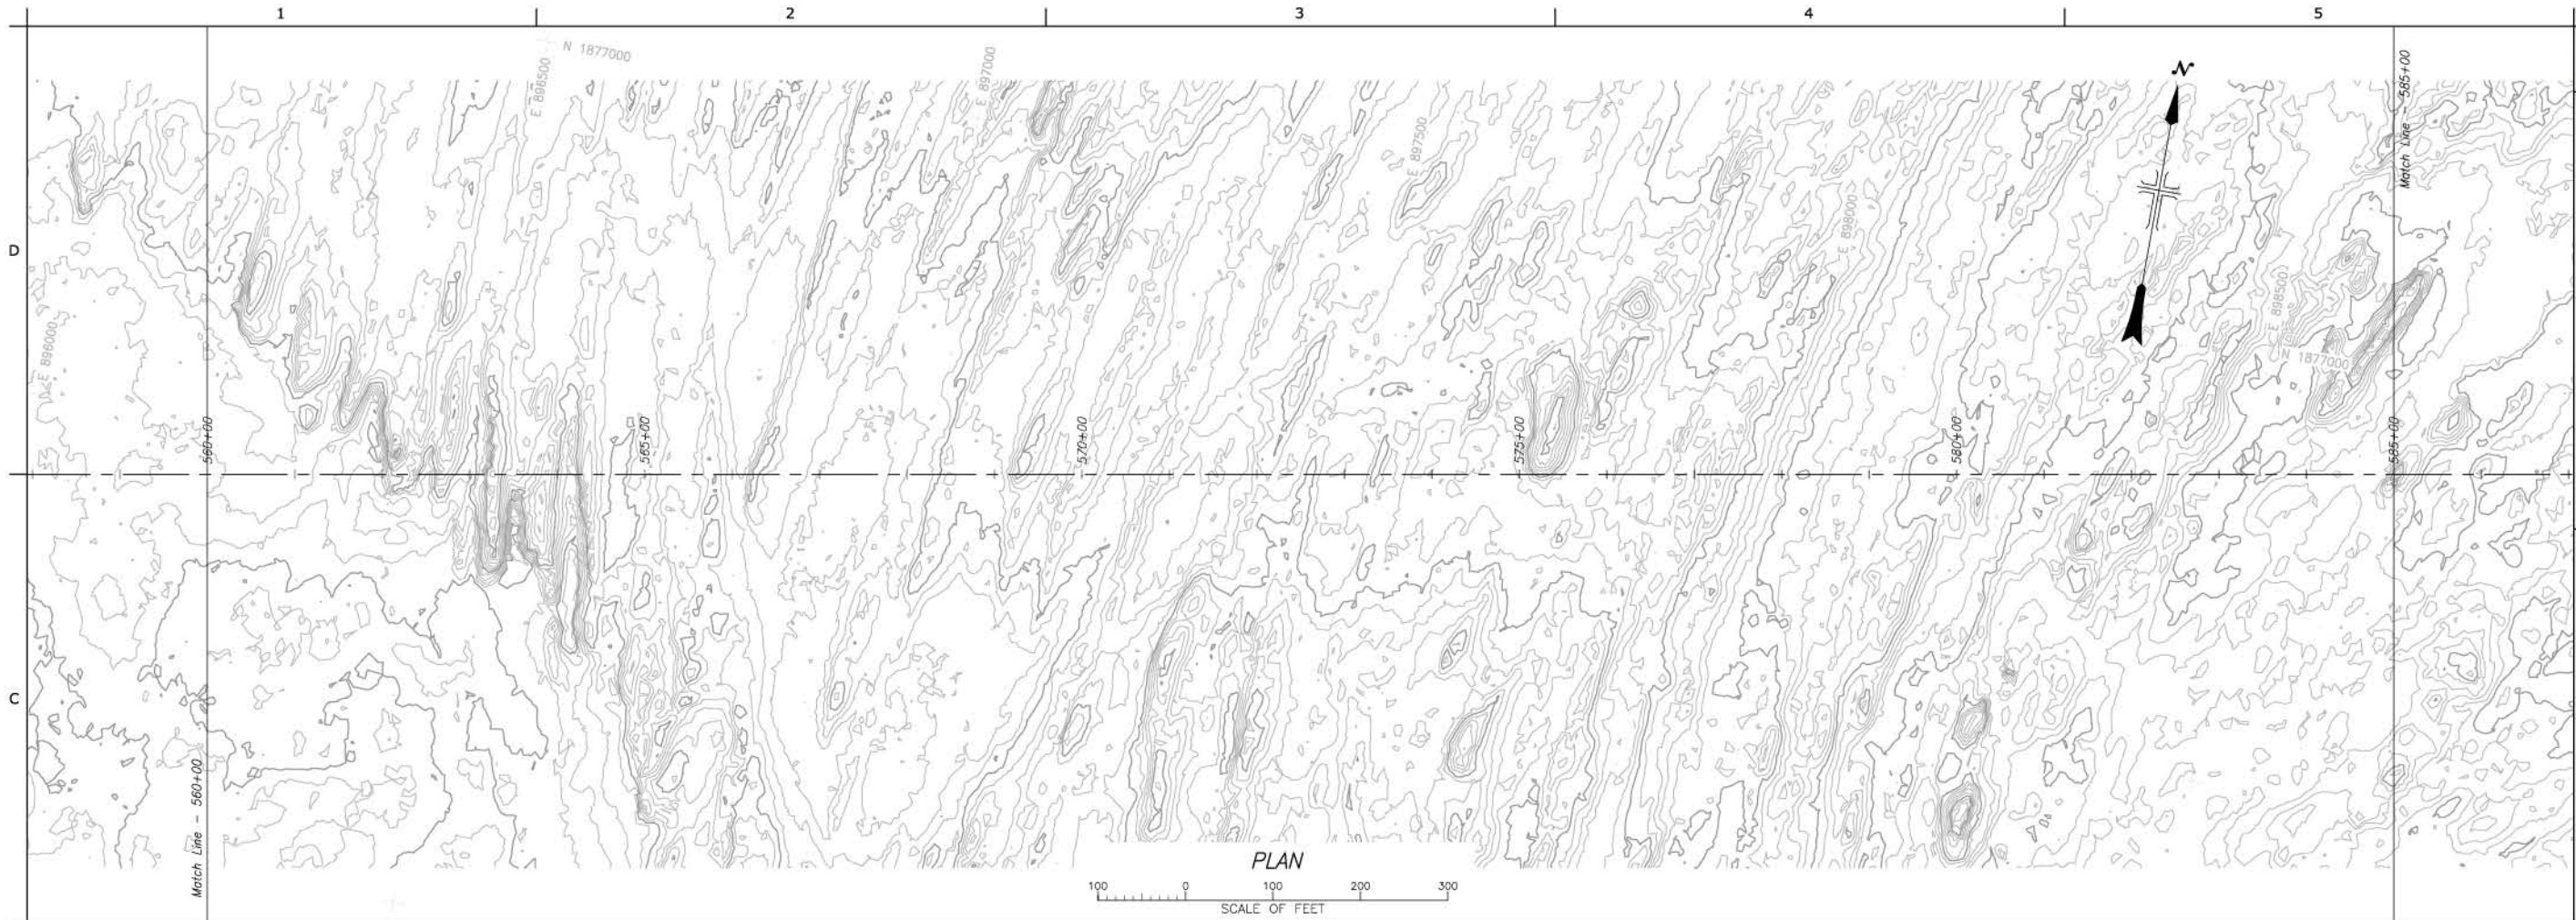

RECLAMATION
Managing Water in the West

ALWAYS THINK SAFETY
U.S. DEPARTMENT OF THE INTERIOR
BUREAU OF RECLAMATION
FEDERAL DOMESTIC ASSISTANCE PROGRAM
RECLAMATION RURAL WATER SUPPLY
PROGRAM 15.548
NORTH CENTRAL ARIZONA WATER SUPPLY
FEASIBILITY STUDY

X
DESIGNED
X
DRAWN
X
CHECKED
TECH. APPR.
APPROVED
ADMIN. APPROVAL
PHOENIX, AZ


U.S. HWY 89 TEE TO
TUBA CITY

STA 560+00 TO STA
585+00

3766-331-T962
SHEET 13

CAD SYSTEM
AutoCAD Rev. 20.0x
CAD FILENAME
3766-331-T963-RD-14.DWG

DATE AND TIME PLOTTED:
DECEMBER 2, 2016 13:59
PLOTTED BY
EBIGP/ITE

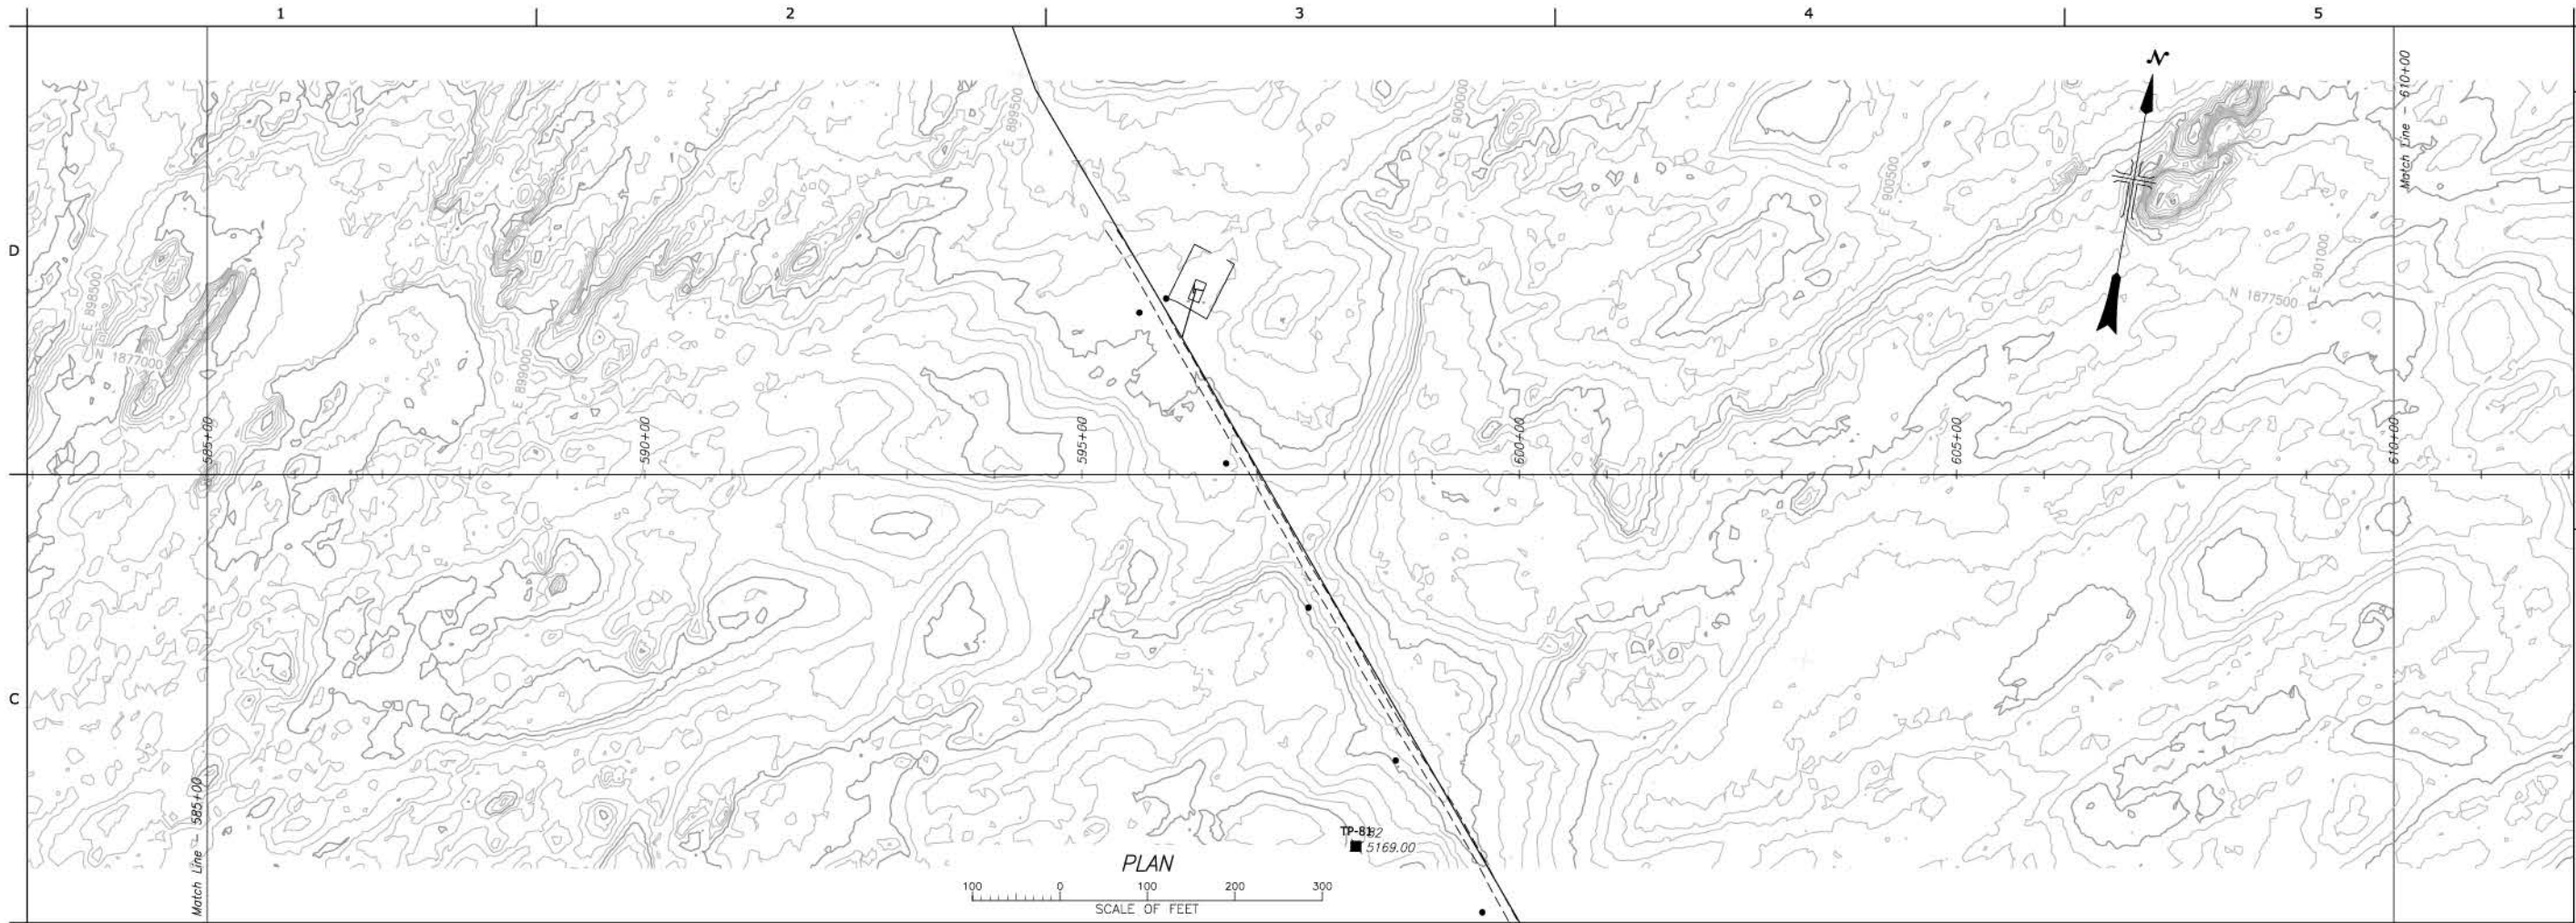

RECLAMATION
Managing Water in the West

U.S. DEPARTMENT OF THE INTERIOR
BUREAU OF RECLAMATION
FEDERAL DOMESTIC ASSISTANCE PROGRAM
**RECLAMATION RURAL WATER SUPPLY
PROGRAM 15.548**
NORTH CENTRAL ARIZONA WATER SUPPLY
FEASIBILITY STUDY

ALWAYS THINK SAFETY


X
DESIGNED
X
DRAWN
X
CHECKED
TECH. APPR.
APPROVED
ADMIN. APPROVAL
PHOENIX, AZ

U.S. HWY 89 TEE TO
TUBA CITY

STA 585+00 TO STA
610+00

3766-331-T963



SHEET 14

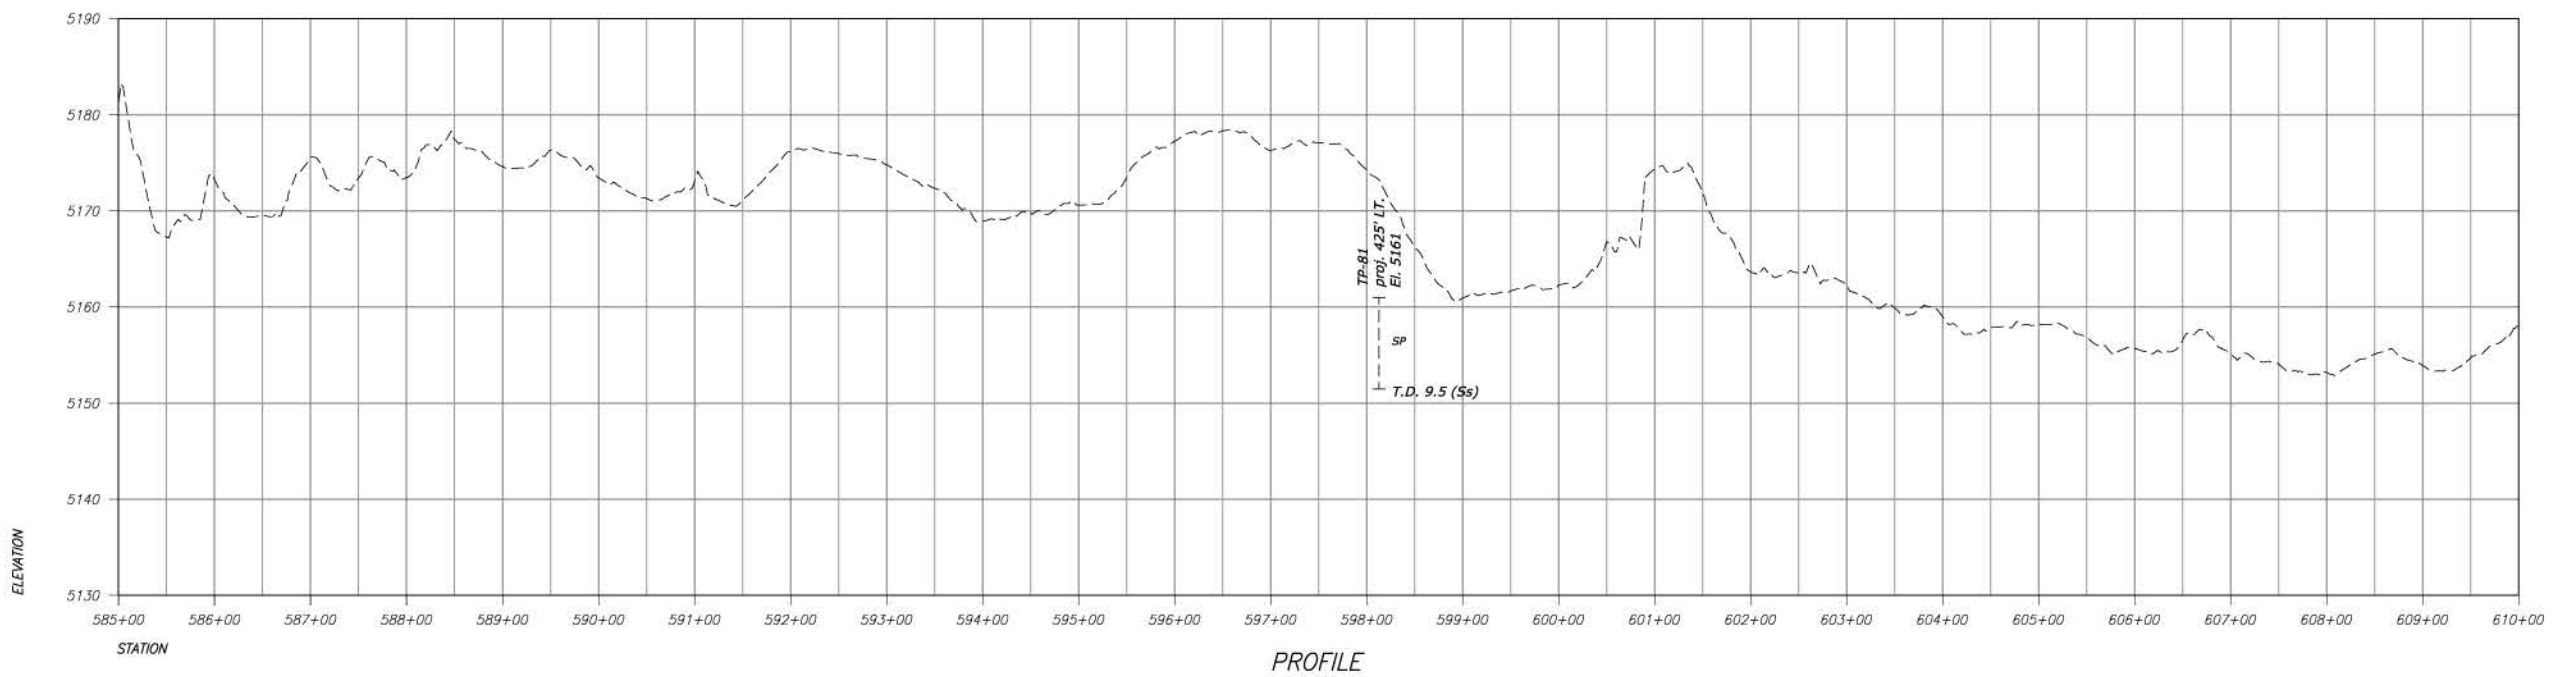

PROFILE

DATE AND TIME PLOTTED:
DECEMBER 2, 2016 11:59
PLOTTED BY:
EBIG/PHYTE

CAD SYSTEM:
AutoCAD 2016
CAD FILENAME:
3766-331-T964-RD-15.DWG

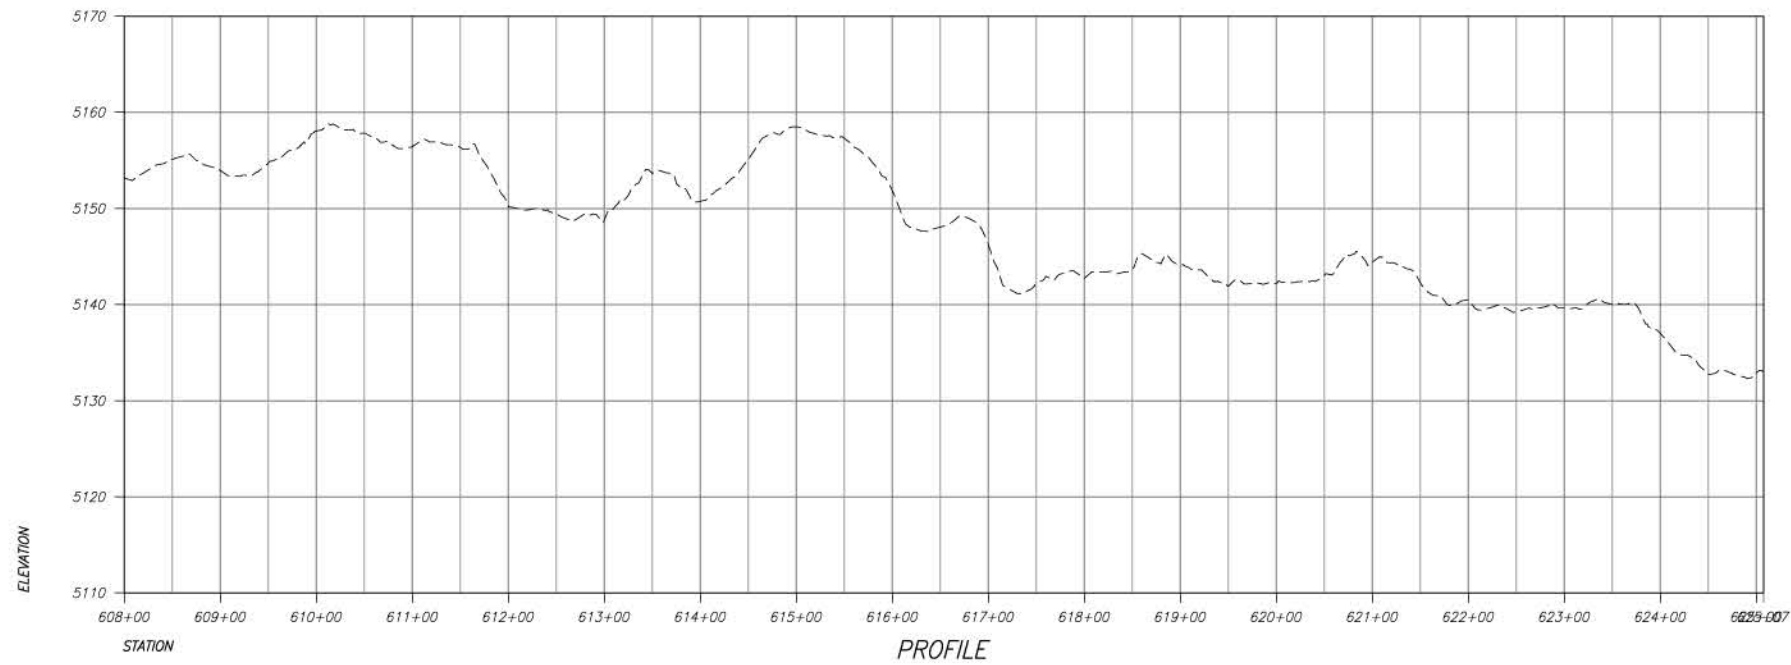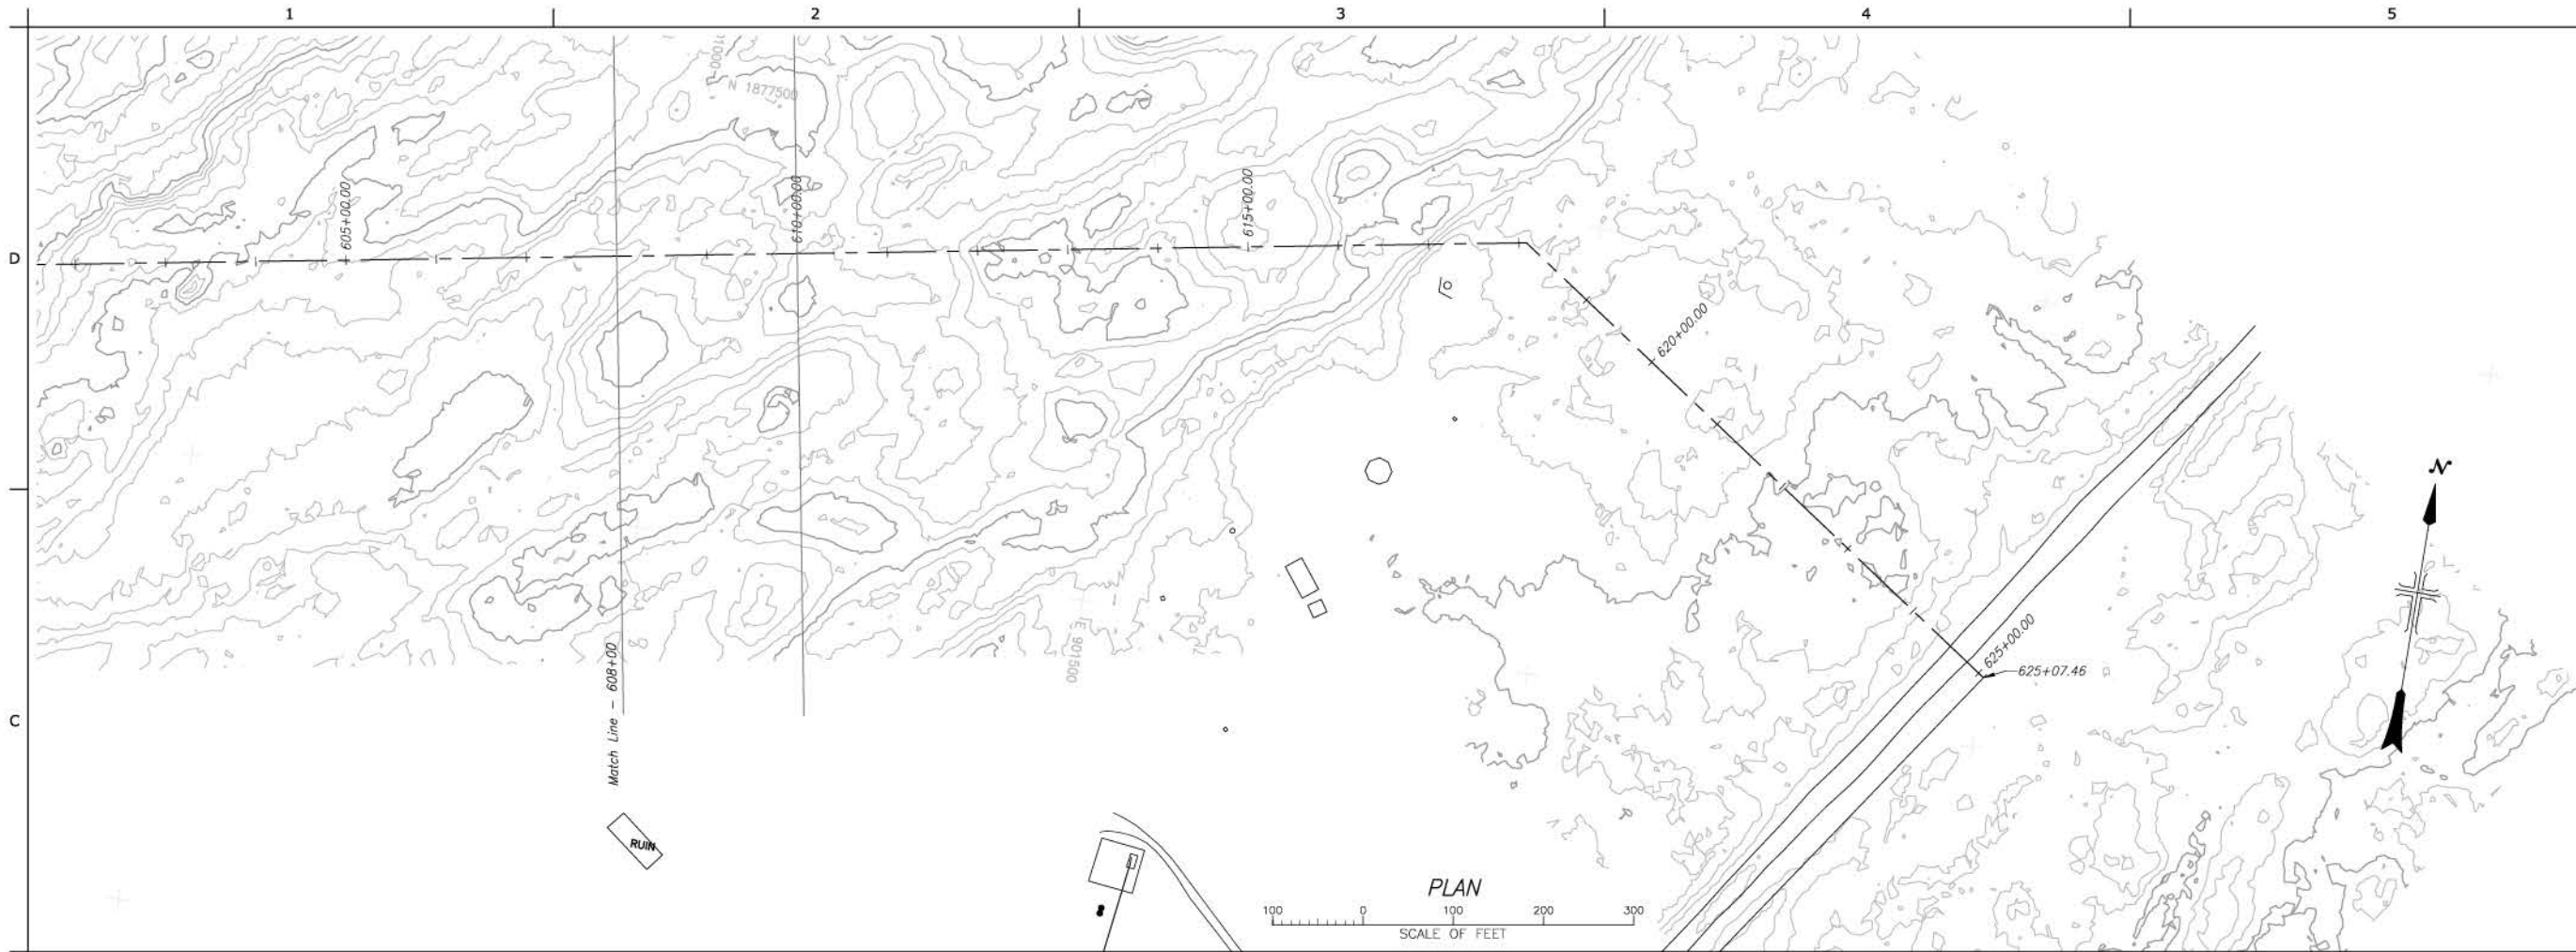

RECLAMATION
Managing Water in the West

ALWAYS THINK SAFETY

U.S. DEPARTMENT OF THE INTERIOR
BUREAU OF RECLAMATION
FEDERAL DOMESTIC ASSISTANCE PROGRAM
RECLAMATION RURAL WATER SUPPLY
PROGRAM 15.548
NORTH CENTRAL ARIZONA WATER SUPPLY
FEASIBILITY STUDY

DESIGNED
DRAWN
CHECKED
TECH. APPR.
APPROVED
ADMIN. APPROVAL
PHOENIX, AZ

U.S. HWY 89 TEE TO
TUBA CITY

STA 608+00 TO STA
625+07.4584

3766-331-T964

SHEET 15