

APPENDIX E

Fish Barrier Design

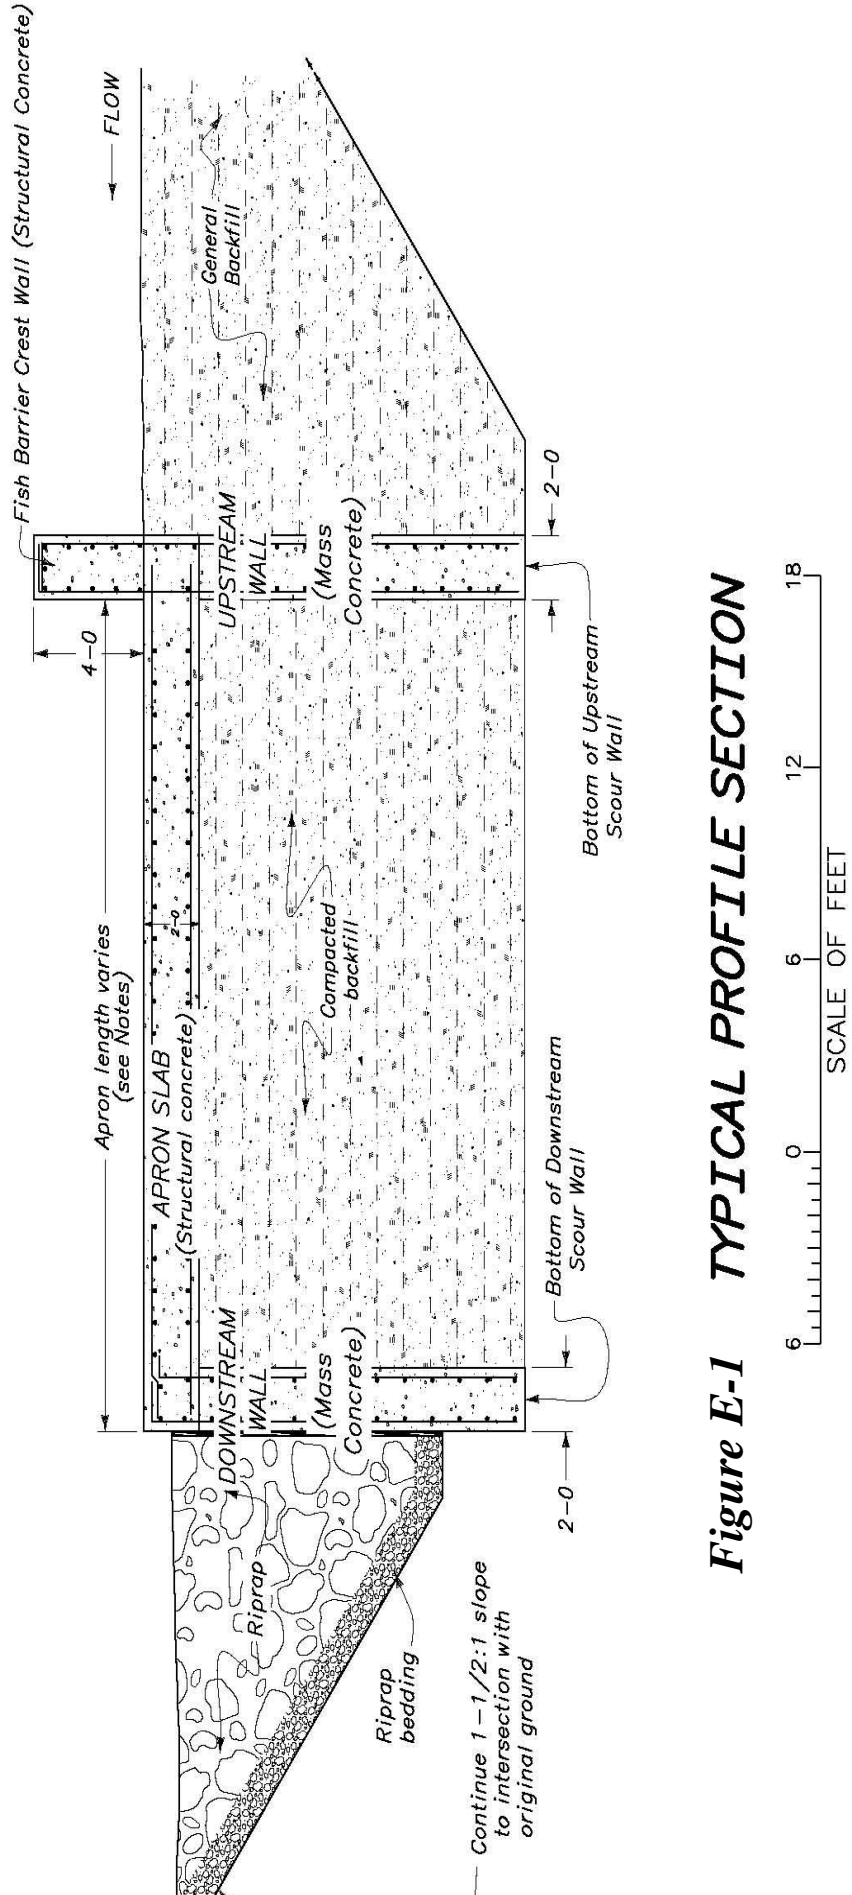


Figure E-1 TYPICAL PROFILE SECTION

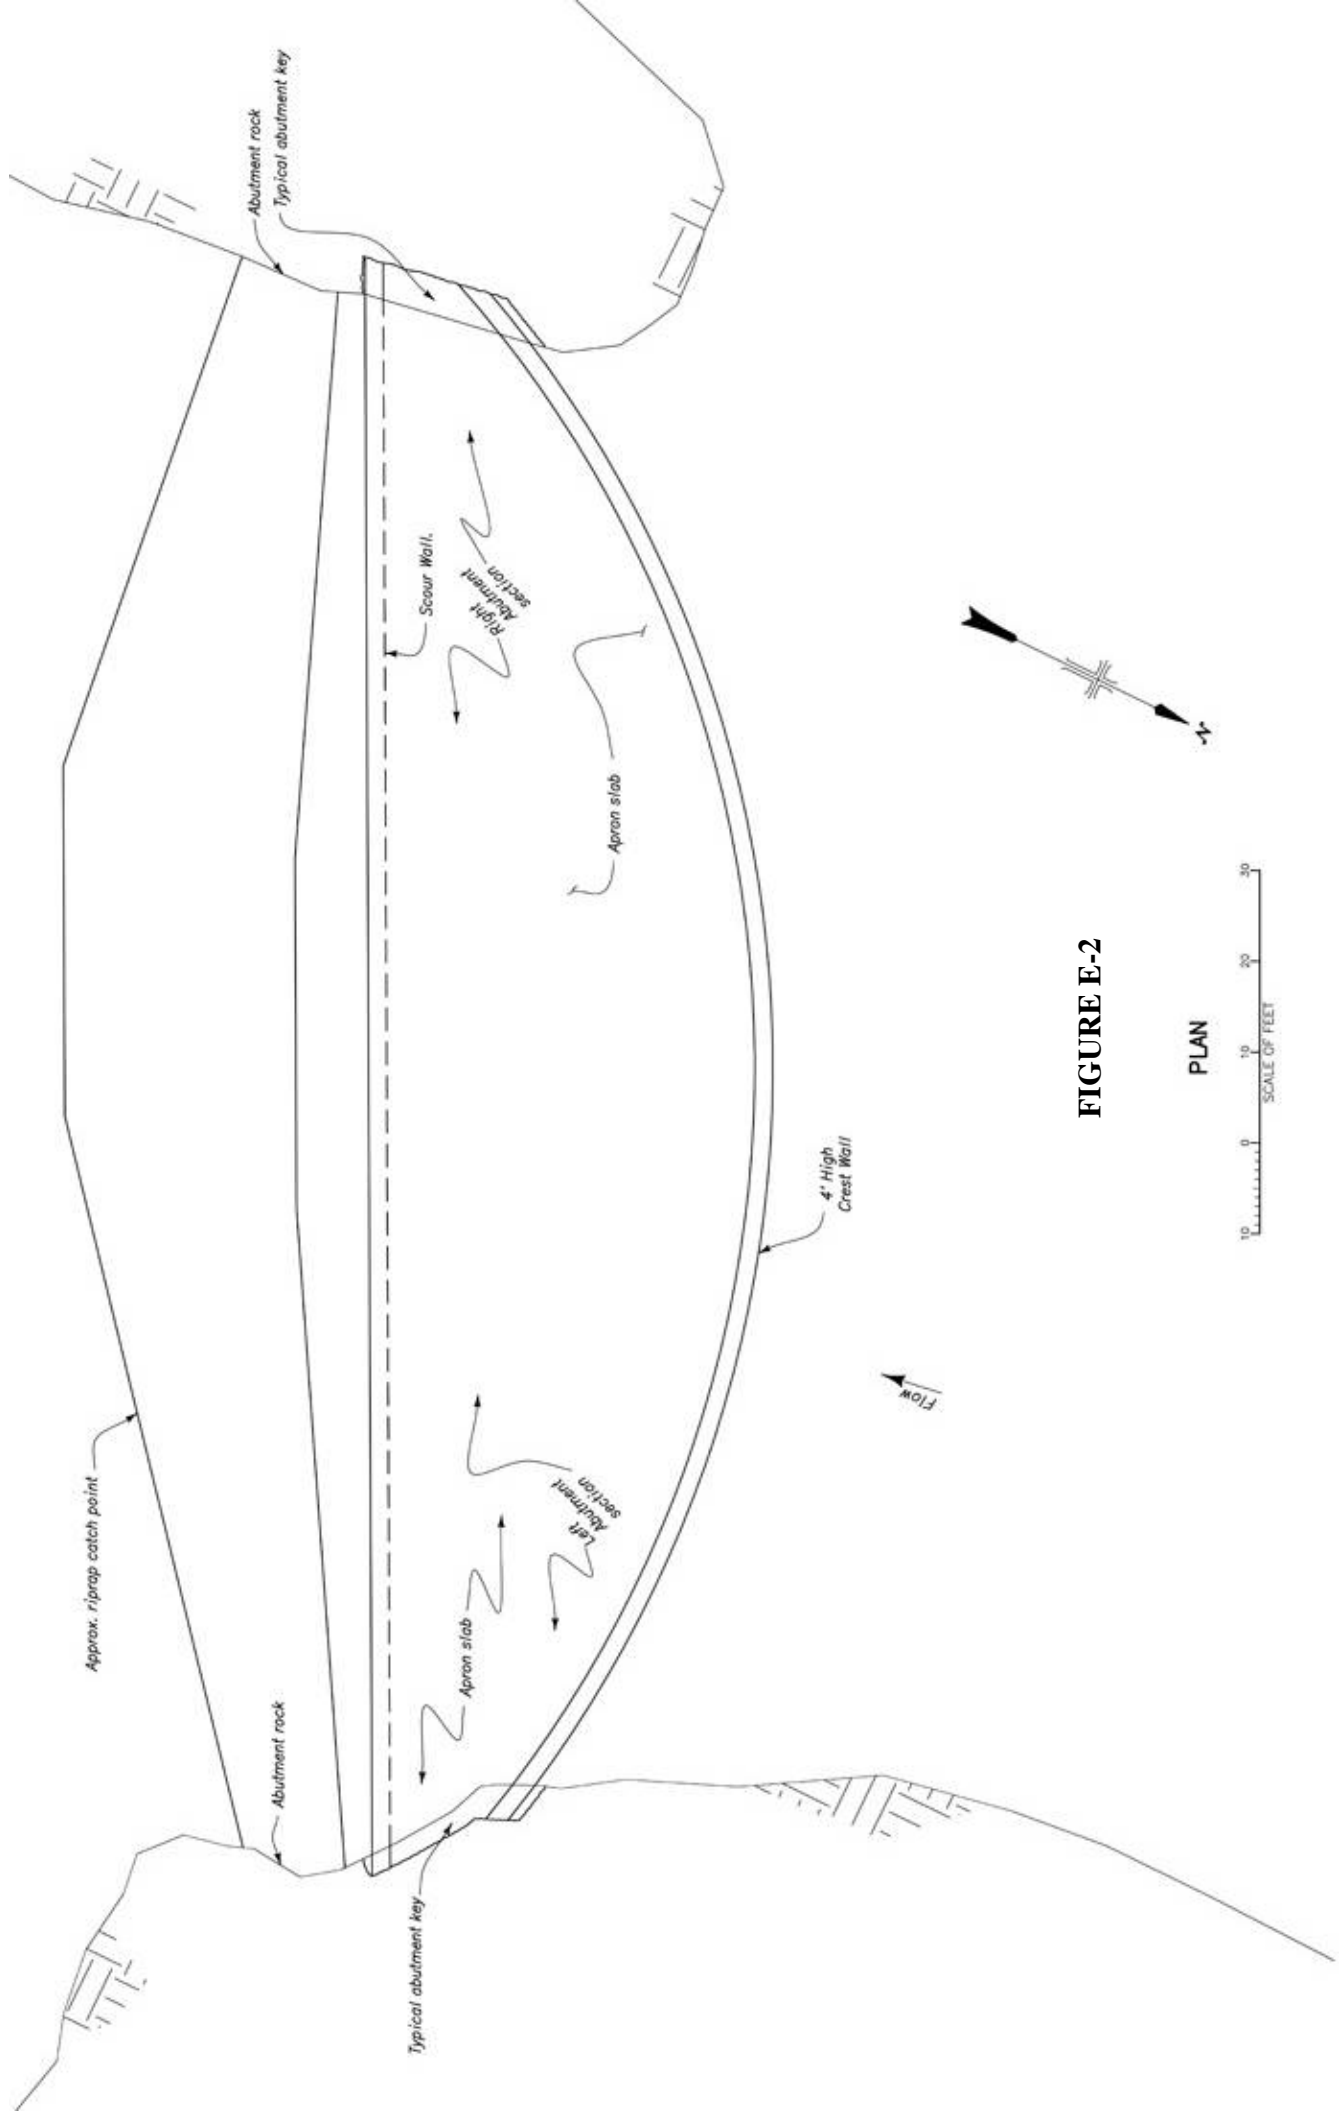


FIGURE E-2

PLAN

