
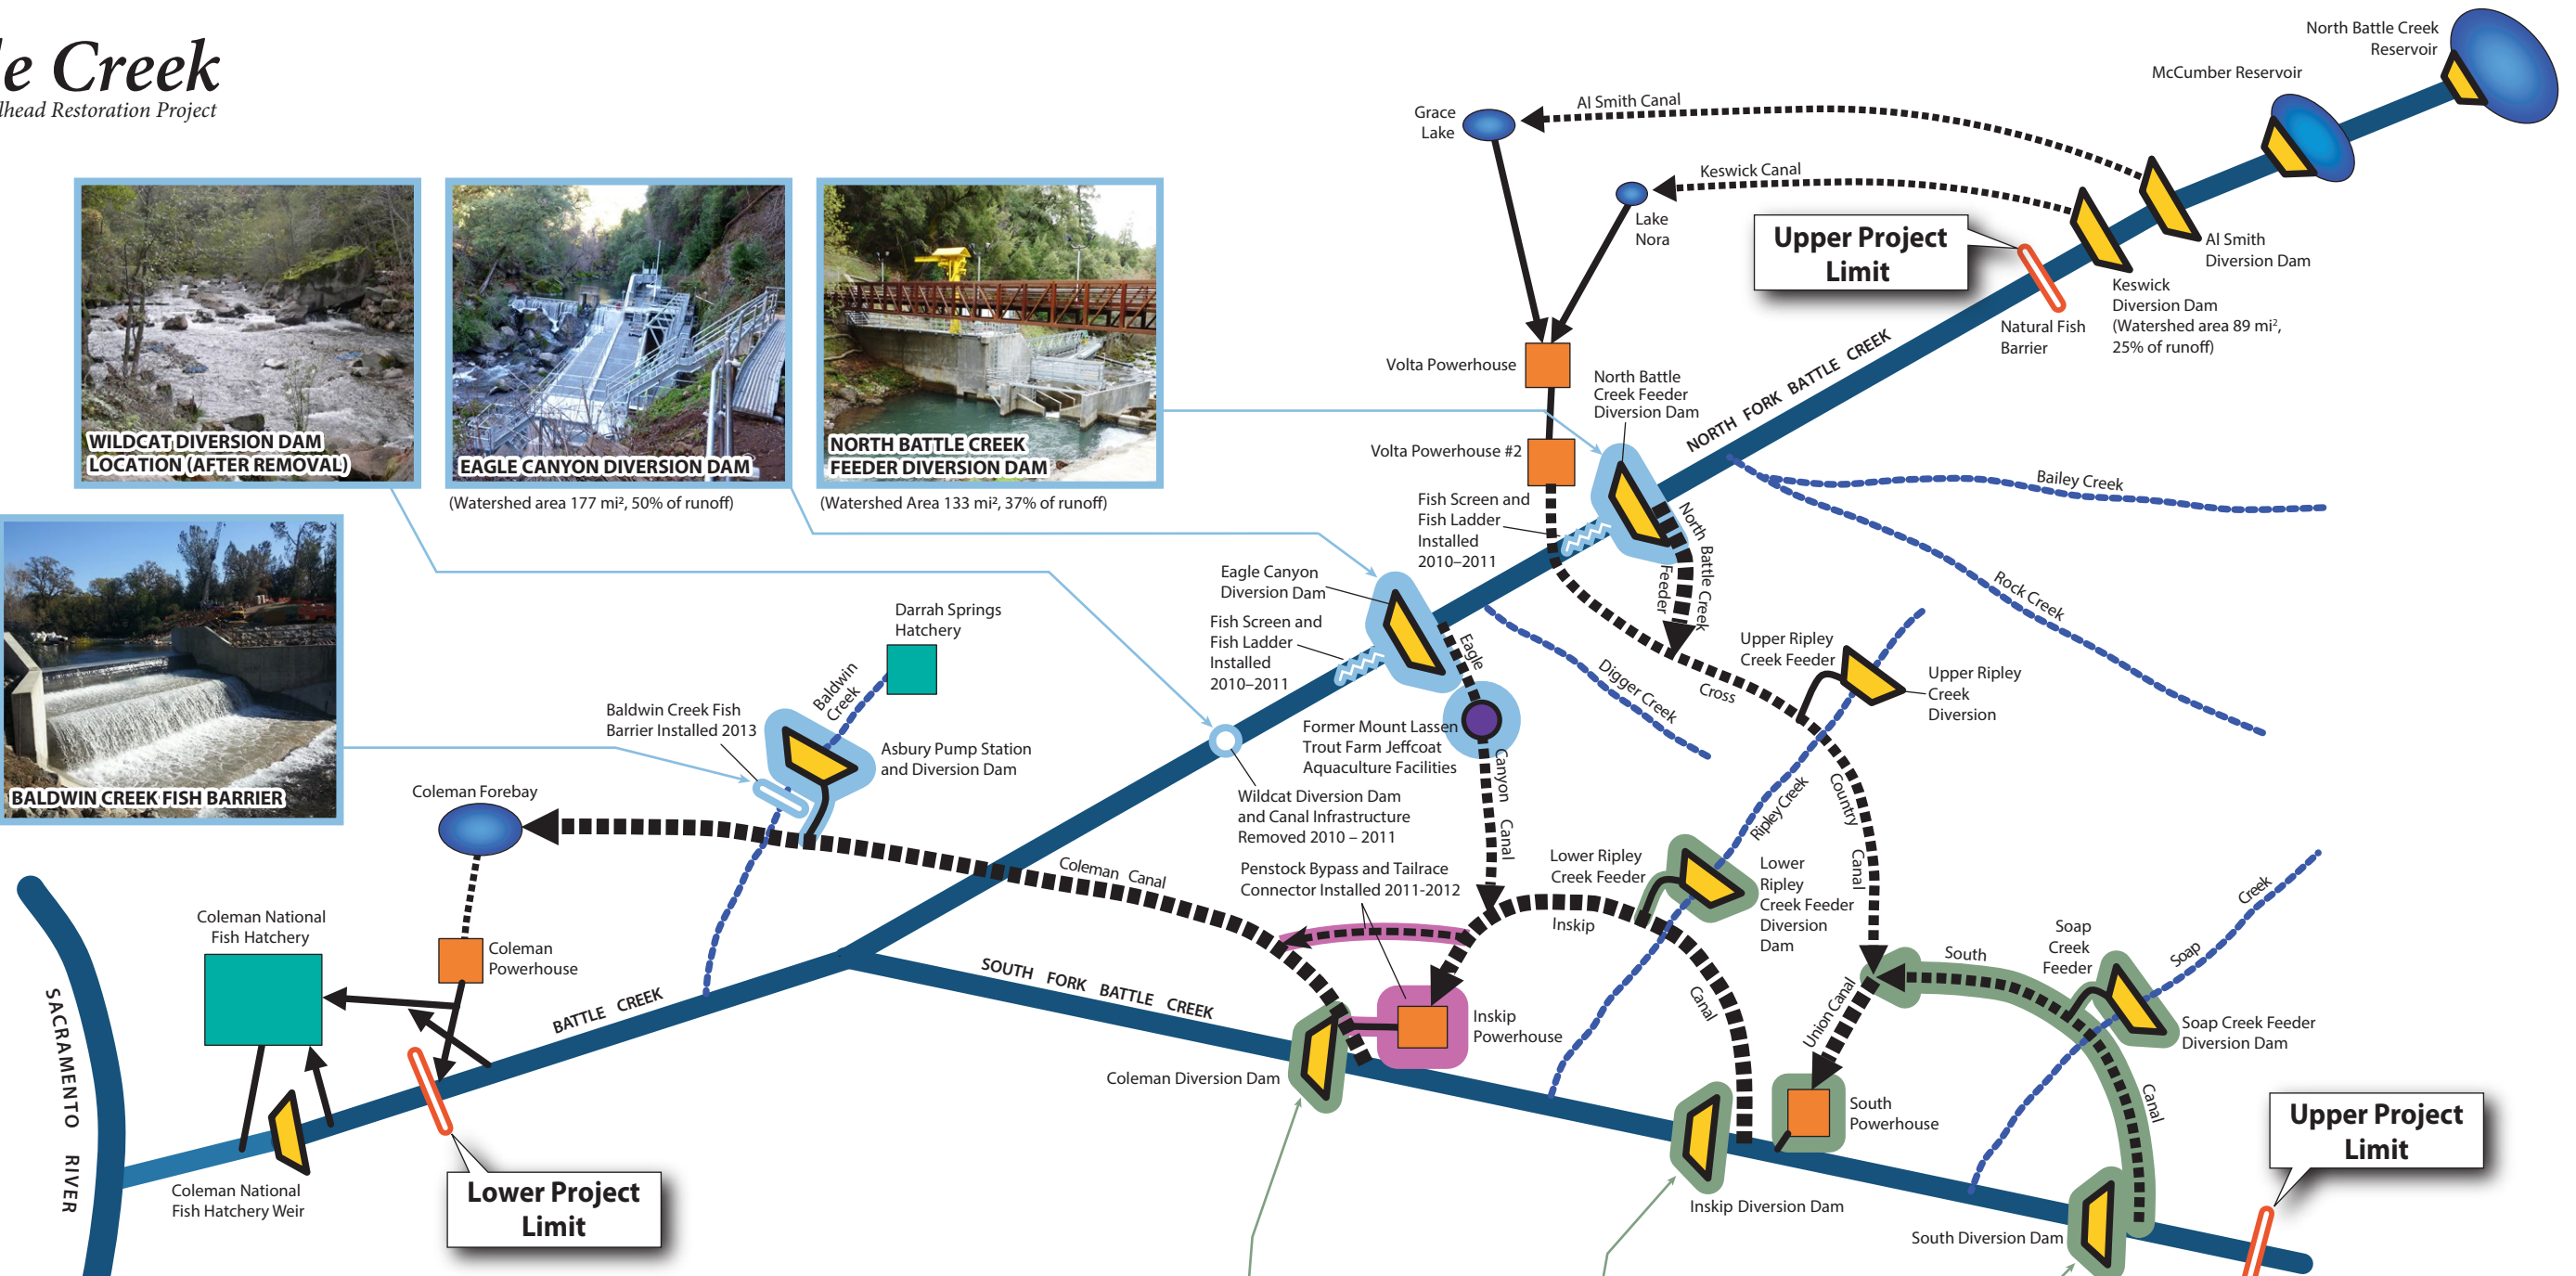


Battle Creek




Salmon and Steelhead Restoration Project

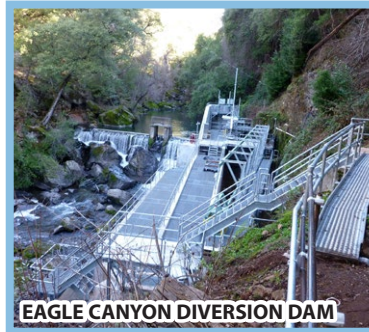

Phases of Restoration Project Construction

- Phase 1A (Blue)
- Phase 1B (Pink)
- Phase 2 (Green)

Flow Capacities	
Volta I and II PH	128 cfs
NBC Feeder canal	50 cfs
Cross Country Canal	150 cfs
Eagle Diversion canal	65 cfs
South PH	222 cfs
Inskip PH	283 cfs
Coleman PH	380 cfs

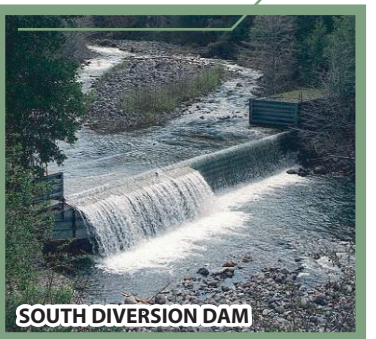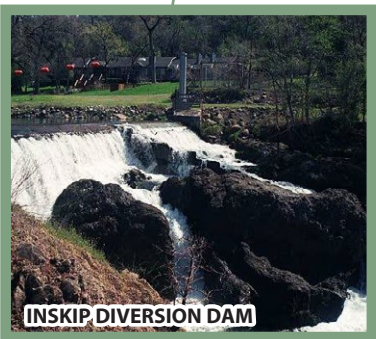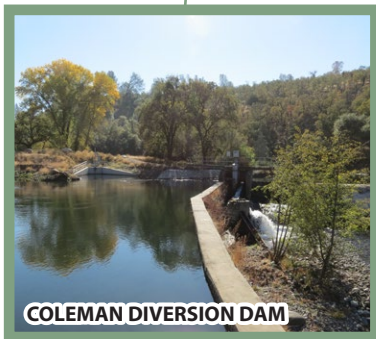

Not to Scale

Graphics ... 00482,14 (9/15/17)AB