


- VEHICLE ACCESS CIRCULATION**
- SHORELINE TRAIL**
- ENTRY STATION**
- CAMPING**
 - Tent Site
 - Overnight Group Use Area
 - RV Site
 - Standard Campsite
- LODGING**
 - Park Models, Yurts, Tent Cabins
 - Rustic Cabins, Cabins
- BOATING**
 - Marina
 - Boat Launch
 - Fish Cleaning Station
 - Boat Slip
 - Rental
- DAY USE**
 - Individual Picnic Site
 - Group Picnic Site
 - Playground
 - Trail Connection
- LAKE**
 - Lake Access
- AMENITIES**
 - Restaurant
 - Retail Store
- FACILITIES / INFRASTRUCTURE**
 - Restroom
 - Vault Toilet / Comfort Station / Showers
 - Laundry
 - Fuel Station
 - Sanitary Disposal
 - Tow Service / Yard Shop
 - Camp Host Site
 - Employee Housing
- PARKING**
 - Vehicle Parking
 - Vehicle w/ Boat Trailer Parking

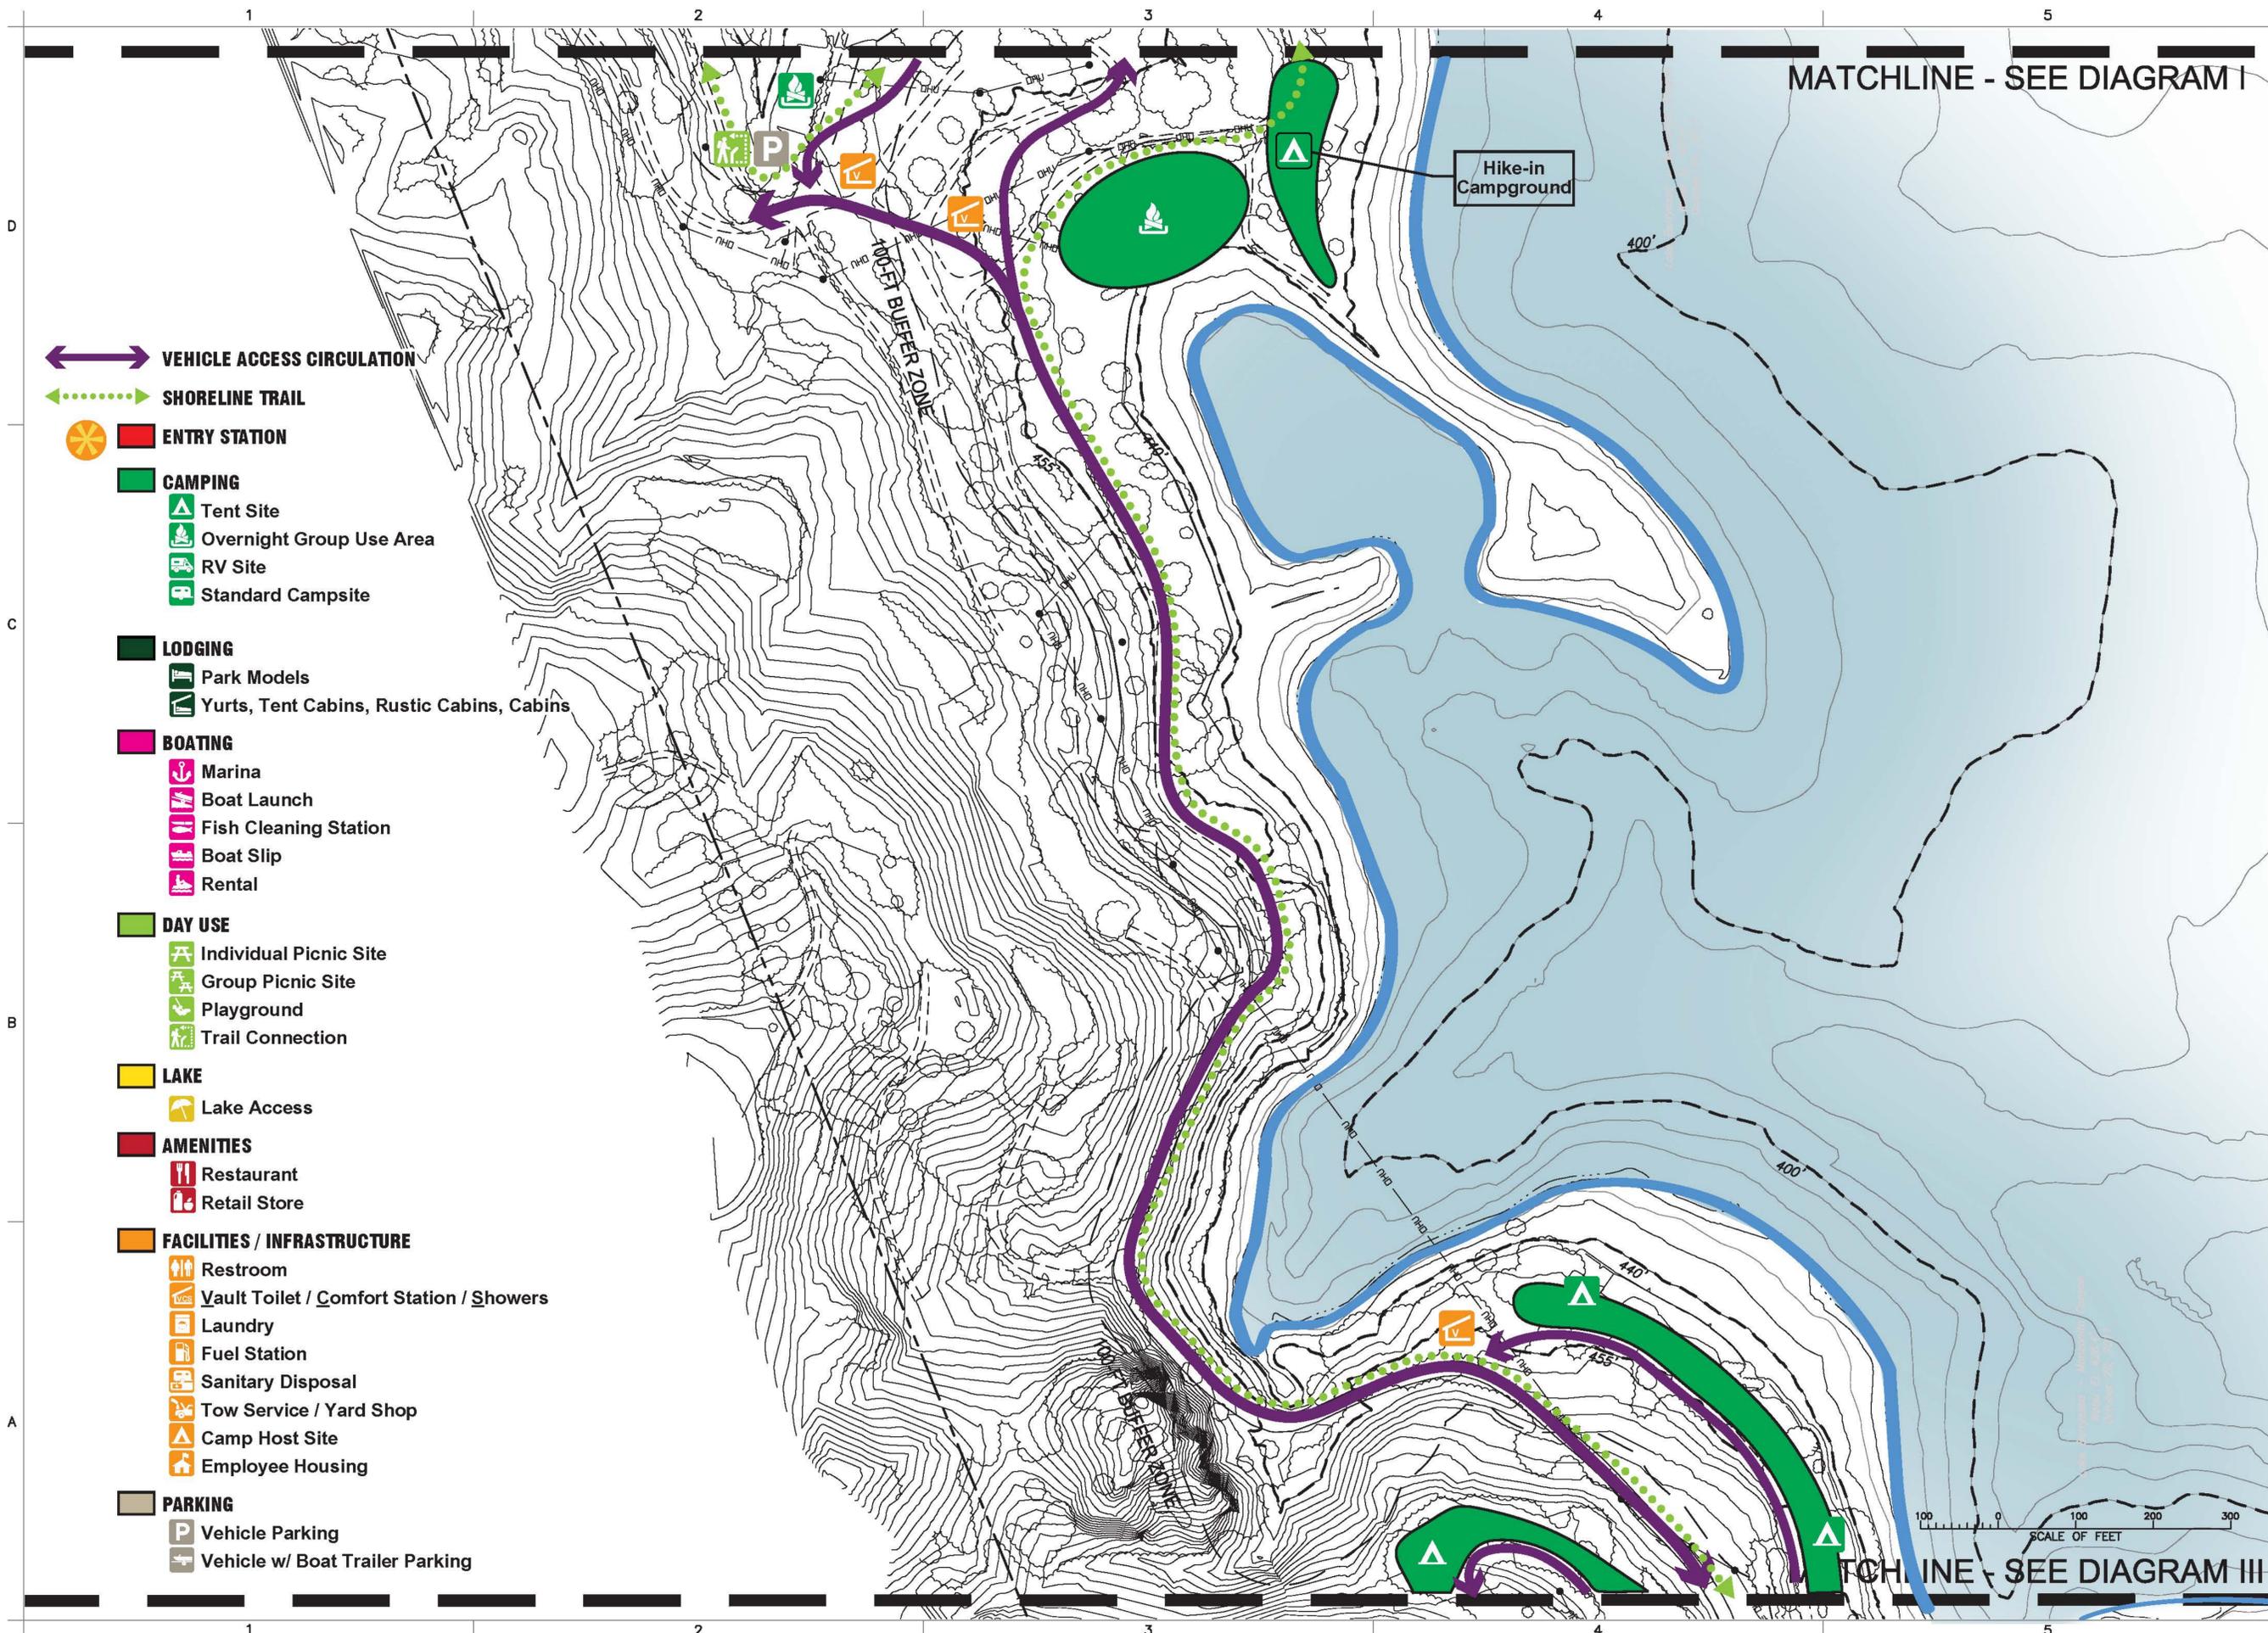

PRELIMINARY DRAFT
STA. COM SMITH
DRAWING NUMBER AND DATE
SPECIFICATION NUMBER
CONTRACT NUMBER



ALWAYS THINK SAFETY

U.S. DEPARTMENT OF THE INTERIOR
BUREAU OF RECLAMATION

PROJECT NAME (AND STATE)
SUB DIVISION (DIVISION AND UNIT) OR STATE

PRINCIPAL FEATURE
SUB FEATURE
DETAILS

SURVEY NOTES

CALIFORNIA STATE PLANE COORDINATE SYSTEM
ZONE U.S. SURVEY FEET

HORIZONTAL DATUM: NAD 1983
VERTICAL DATUM: NAVD 1988

TOPOGRAPHY CONTOUR INTERVAL: 5 FT.
BATHYMETRIC CONTOUR INTERVAL: 10 FT.

Topography by American Photomapping Services
Compiled from photography: 201163
Date of photography: October 20, 2011

DRAWN _____ CONTRACTOR

ACCEPTED _____

STATION NAME (CITY, ST) _____ YYYY-MM-DD

**MONTICELLO SHORES
PRELIMINARY DRAFT
SITE DIAGRAM II**

PRJ-STA-SEQ
SHEET X OF X

PRELIMINARY DRAFT

STA. COM SMITH
DRAWING NUMBER AND DATE
SPECIFICATION NUMBER
CONTRACT NUMBER



ALWAYS THINK SAFETY

U.S. DEPARTMENT OF THE INTERIOR
BUREAU OF RECLAMATION

PROJECT NAME (AND STATE)

SUB DIVISION (DIVISION AND UNIT) OR STATE

PRINCIPAL FEATURE

SUB FEATURE

DETAILS

SURVEY NOTES

CALIFORNIA STATE PLANE COORDINATE SYSTEM
ZONE U.S. SURVEY FEET

HORIZONTAL DATUM: NAD 1983

VERTICAL DATUM: NAVD 1988

TOPOGRAPHY: CONTOUR INTERVAL: 5 FT.

BATHYMETRIC CONTOUR INTERVAL: 10 FT.

Topography by American Photogrammetric Services
Compiled from photography: 2011/6/3
Date of photography: October 20, 2011

DRAWN

CONTRACTOR

ACCEPTED

NAME


TITLE

STATION NAME (CITY, ST)


YYYY-MM-DD

**MONTICELLO SHORES
PRELIMINARY DRAFT
SITE DIAGRAM III**

PRJ-STA-SEQ
SHEET X OF X

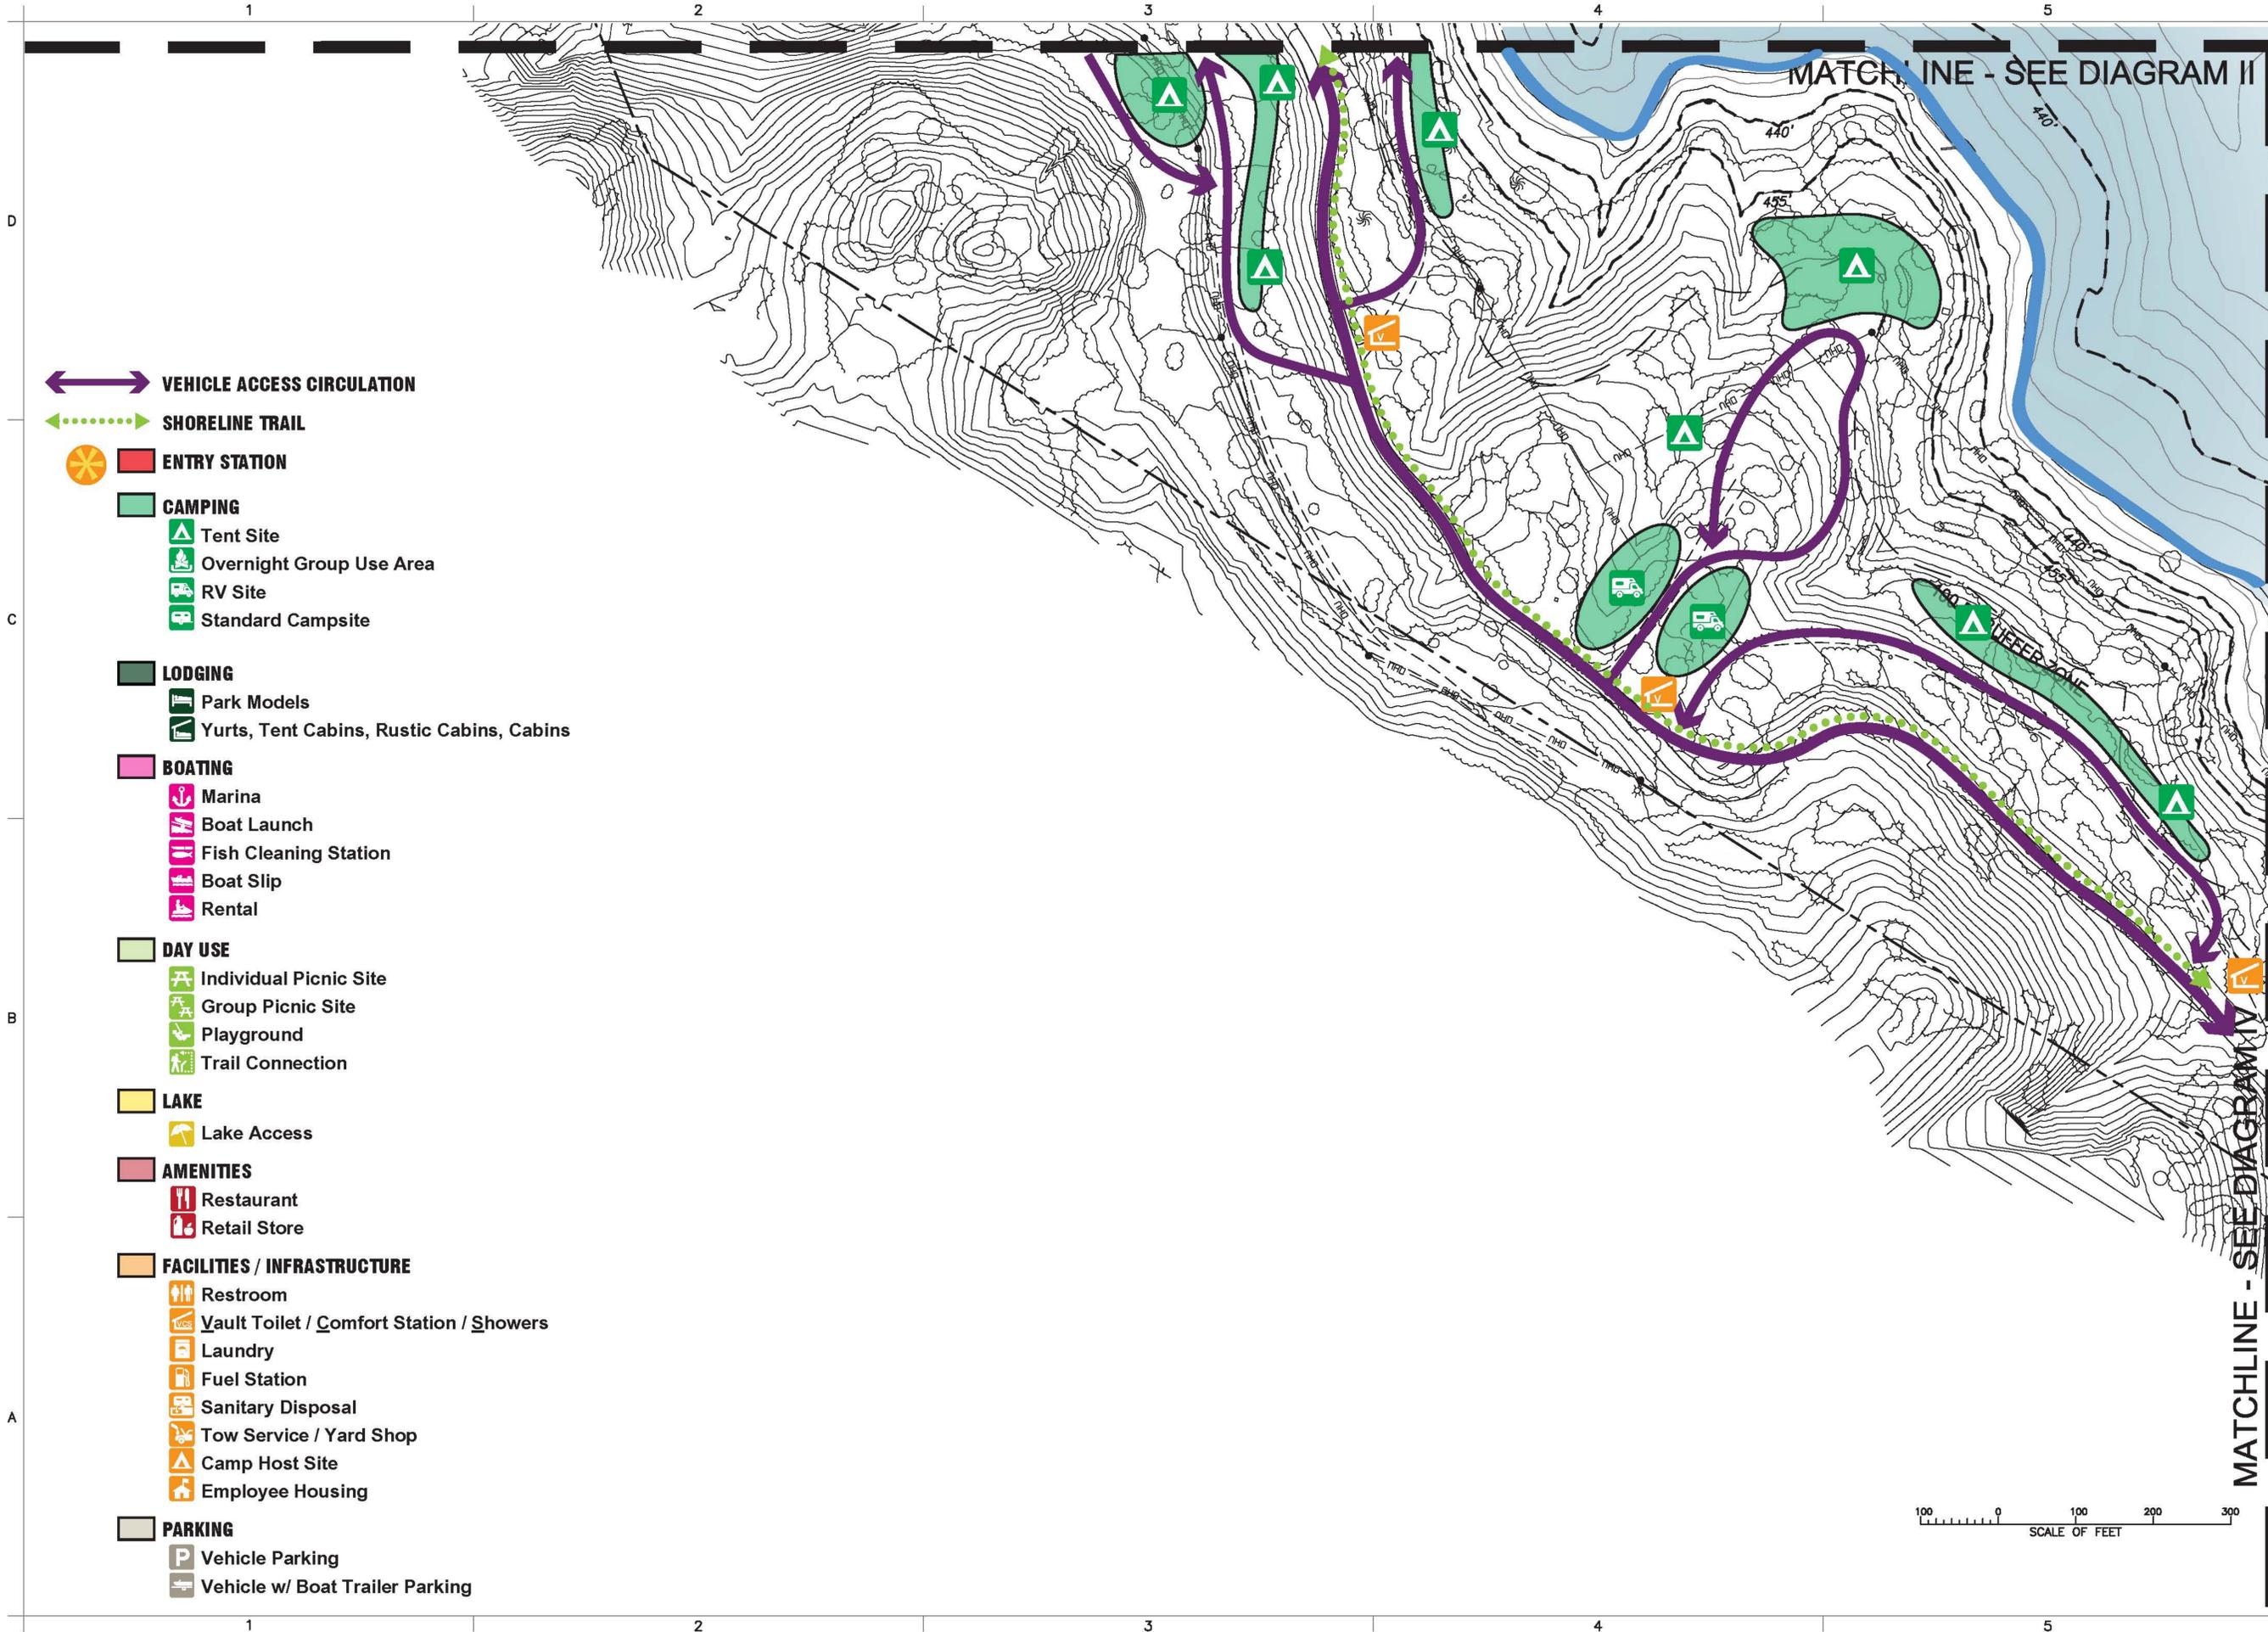

- VEHICLE ACCESS CIRCULATION**
- SHORELINE TRAIL**
- ENTRY STATION**
- CAMPING**
 - Tent Site
 - Overnight Group Use Area
 - RV Site
 - Standard Campsite
- LODGING**
 - Park Models
 - Yurts, Tent Cabins, Rustic Cabins, Cabins
- BOATING**
 - Marina
 - Boat Launch
 - Fish Cleaning Station
 - Boat Slip
 - Rental
- DAY USE**
 - Individual Picnic Site
 - Group Picnic Site
 - Playground
 - Trail Connection
- LAKE**
 - Lake Access
- AMENITIES**
 - Restaurant
 - Retail Store
- FACILITIES / INFRASTRUCTURE**
 - Restroom
 - Vault Toilet / Comfort Station / Showers
 - Laundry
 - Fuel Station
 - Sanitary Disposal
 - Tow Service / Yard Shop
 - Camp Host Site
 - Employee Housing
- PARKING**
 - Vehicle Parking
 - Vehicle w/ Boat Trailer Parking

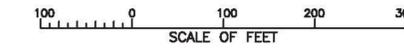

MATCHLINE - SEE DIAGRAM II

MATCHLINE - SEE DIAGRAM IV

1 2 3 4 5

D

C

B

A


1 2 3 4 5

D

C

B

A

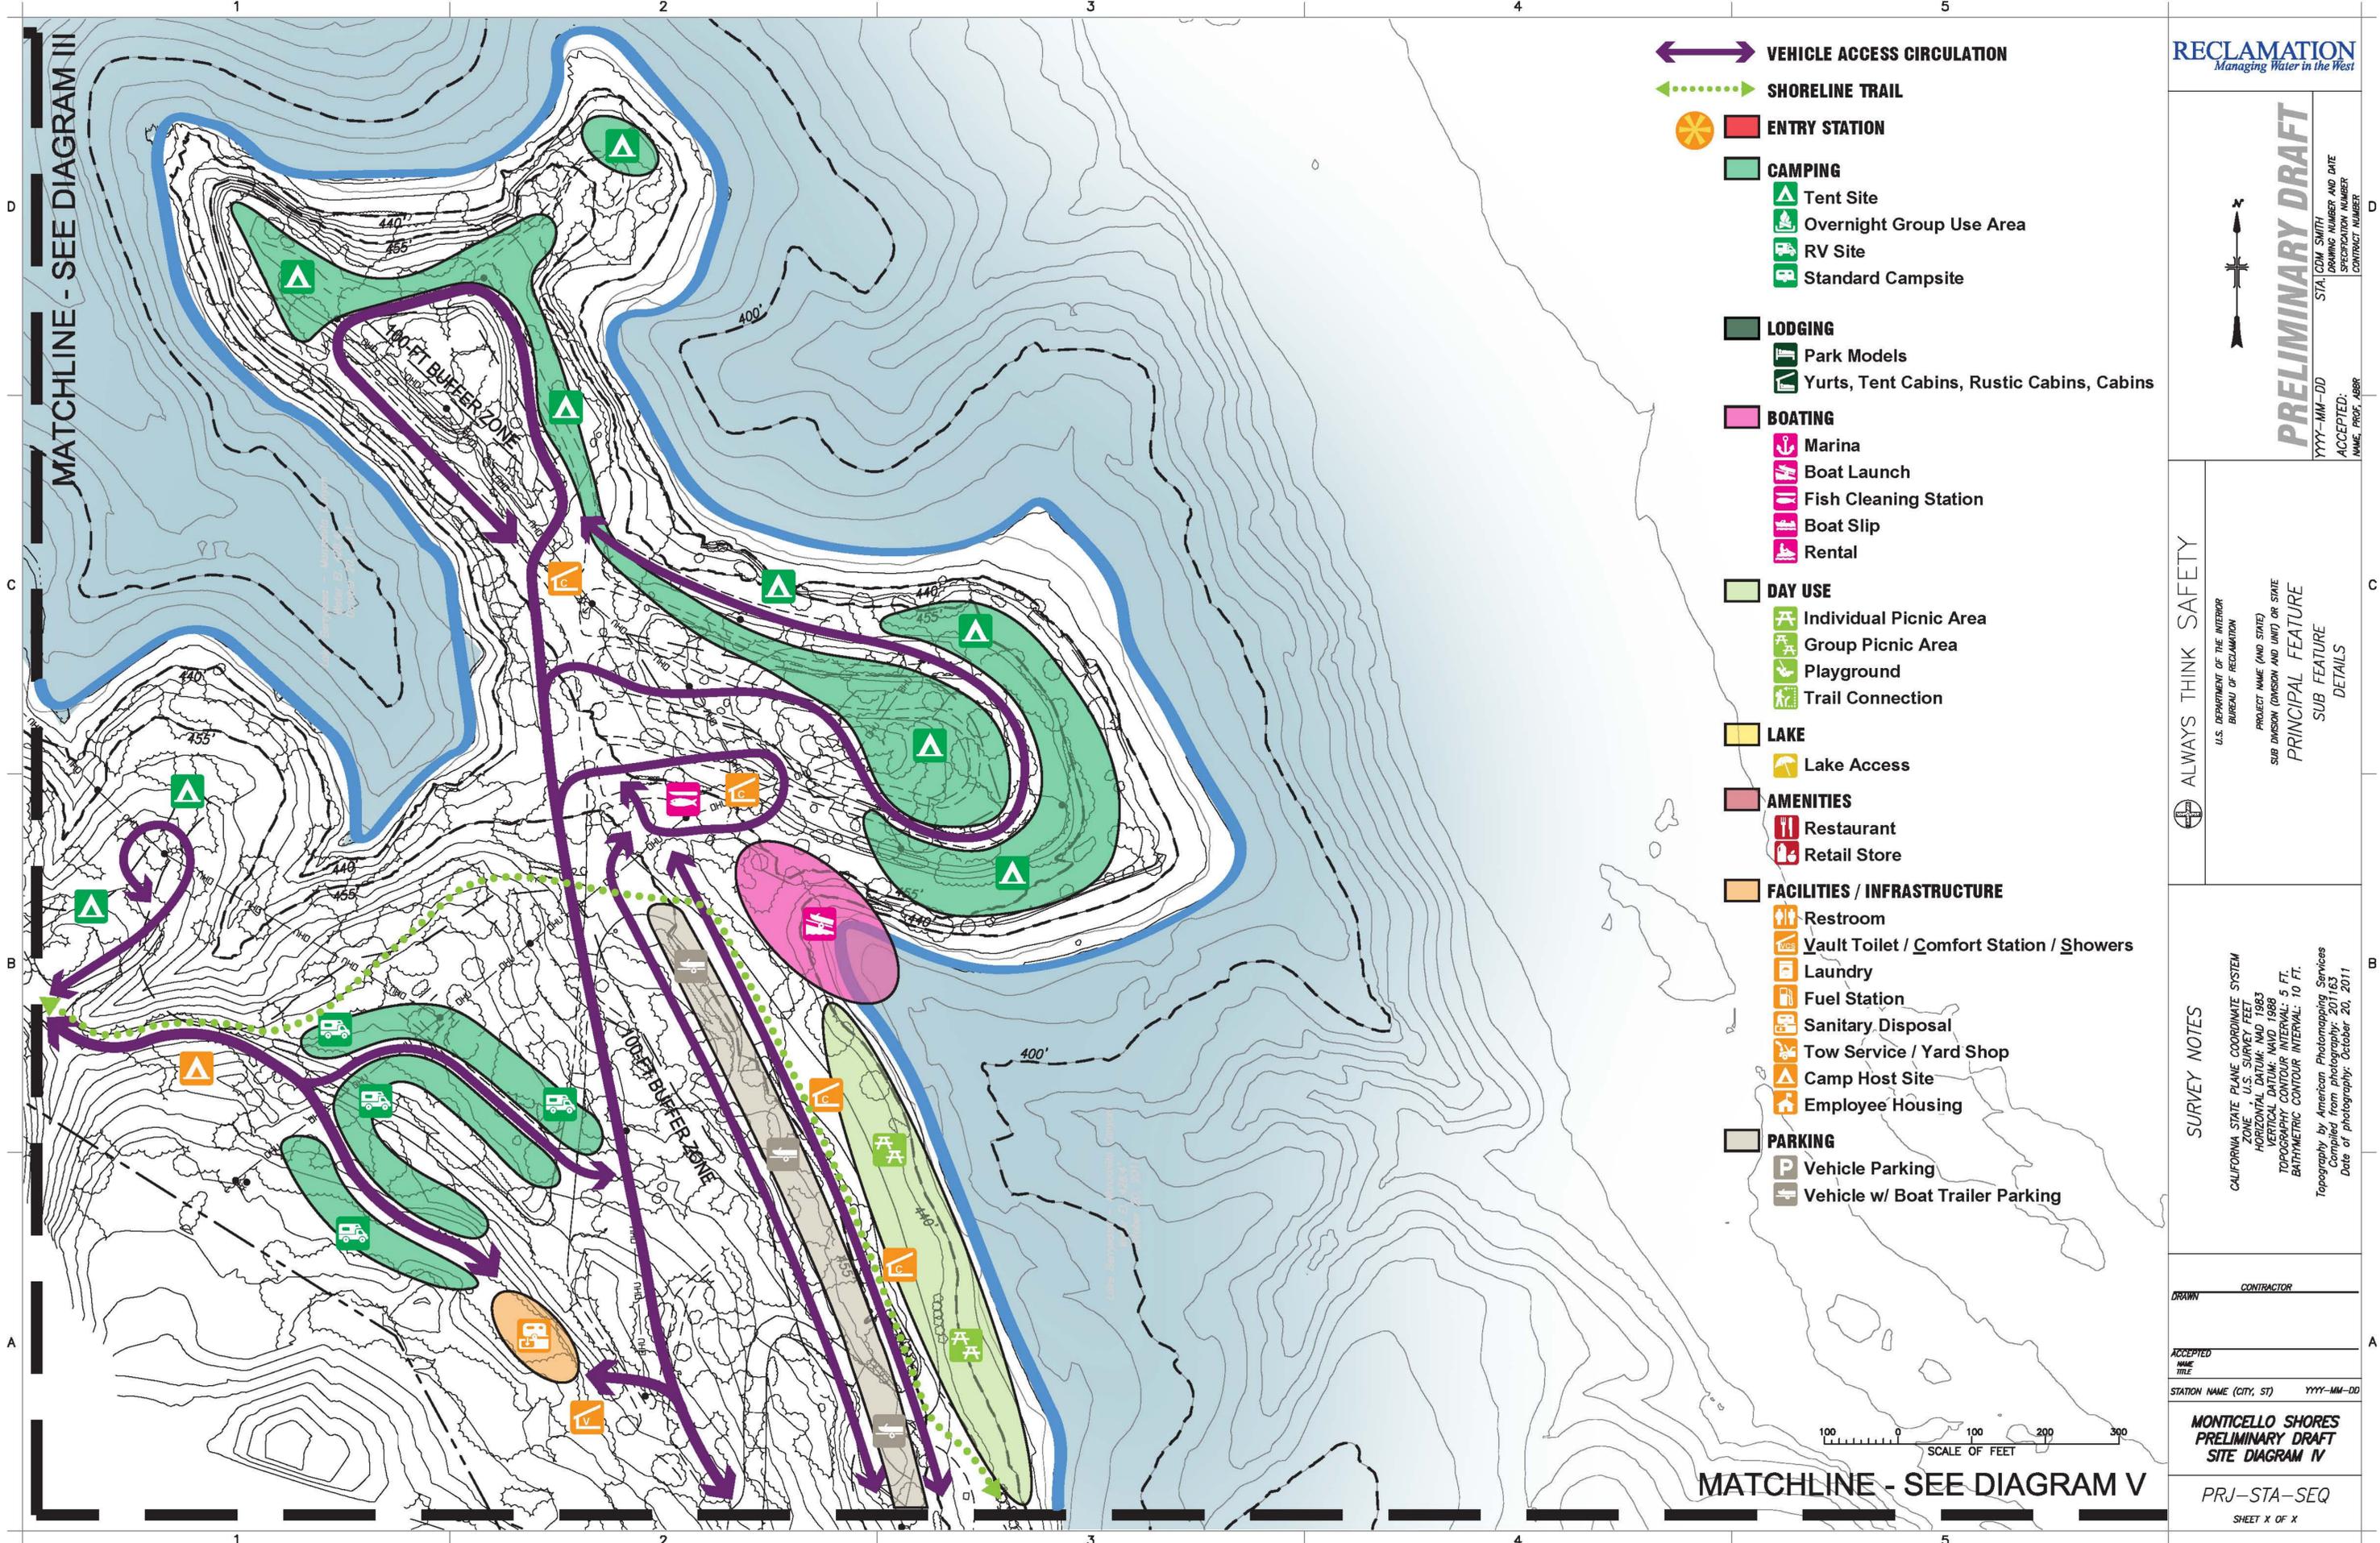

MATCHLINE - SEE DIAGRAM III

MATCHLINE - SEE DIAGRAM V

- VEHICLE ACCESS CIRCULATION**
- SHORELINE TRAIL**
- ENTRY STATION**
- CAMPING**
 - Tent Site
 - Overnight Group Use Area
 - RV Site
 - Standard Campsite
- LODGING**
 - Park Models
 - Yurts, Tent Cabins, Rustic Cabins, Cabins
- BOATING**
 - Marina
 - Boat Launch
 - Fish Cleaning Station
 - Boat Slip
 - Rental
- DAY USE**
 - Individual Picnic Area
 - Group Picnic Area
 - Playground
 - Trail Connection
- LAKE**
 - Lake Access
- AMENITIES**
 - Restaurant
 - Retail Store
- FACILITIES / INFRASTRUCTURE**
 - Restroom
 - Vault Toilet / Comfort Station / Showers
 - Laundry
 - Fuel Station
 - Sanitary Disposal
 - Tow Service / Yard Shop
 - Camp Host Site
 - Employee Housing
- PARKING**
 - Vehicle Parking
 - Vehicle w/ Boat Trailer Parking

RECLAMATION
Managing Water in the West

PRELIMINARY DRAFT

STA. COM SMITH
DRAWING NUMBER AND DATE
SPECIFICATION NUMBER
CONTRACT NUMBER

YYYY-MM-DD
ACCEPTED:
NAME, PROJ., ABR

ALWAYS THINK SAFETY

U.S. DEPARTMENT OF THE INTERIOR
BUREAU OF RECLAMATION

PROJECT NAME (AND STATE)
SUB DIVISION (DIVISION AND UNIT) OR STATE

PRINCIPAL FEATURE
SUB FEATURE
DETAILS

SURVEY NOTES

CALIFORNIA STATE PLANE COORDINATE SYSTEM
ZONE U.S. SURVEY FEET
HORIZONTAL DATUM: NAD 1983
VERTICAL DATUM: NAVD 1988
TOPOGRAPHY CONTOUR INTERVAL: 5 FT.
BATHYMETRIC CONTOUR INTERVAL: 10 FT.

Topography by American Photomapping Services
Compiled from photography: 201163
Date of photography: October 20, 2011


DRAWN _____ CONTRACTOR

ACCEPTED _____
NAME TITLE

STATION NAME (CITY, ST) YYYY-MM-DD

**MONTICELLO SHORES
PRELIMINARY DRAFT
SITE DIAGRAM IV**

PRJ-STA-SEQ
SHEET X OF X

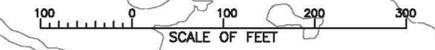

PRELIMINARY DRAFT

STA. COM SMITH
DRAWING NUMBER AND DATE
CONTRACT NUMBER



ALWAYS THINK SAFETY

U.S. DEPARTMENT OF THE INTERIOR
BUREAU OF RECLAMATION

PROJECT NAME (AND STATE)

SUB DIVISION (DIVISION AND UNIT) OR STATE

PRINCIPAL FEATURE

SUB FEATURE

DETAILS

SURVEY NOTES

CALIFORNIA STATE PLANE COORDINATE SYSTEM
ZONE 10
U.S. SURVEY FEET
HORIZONTAL DATUM: NAD 1983
VERTICAL DATUM: NAVD 1988
TOPOGRAPHY: CONTOUR INTERVAL: 5 FT.
BATHYMETRIC CONTOUR INTERVAL: 10 FT.
Topography by American Photomapping Services
Compiled from photography: 2011/6/3
Date of photography: October 20, 2011

DRAWN _____ CONTRACTOR

ACCEPTED

NAME

TITLE


STATION NAME (CITY, ST)

YYYY-MM-DD

**MONTICELLO SHORES
PRELIMINARY DRAFT
SITE DIAGRAM V**

PRJ-STA-SEQ

SHEET X OF X

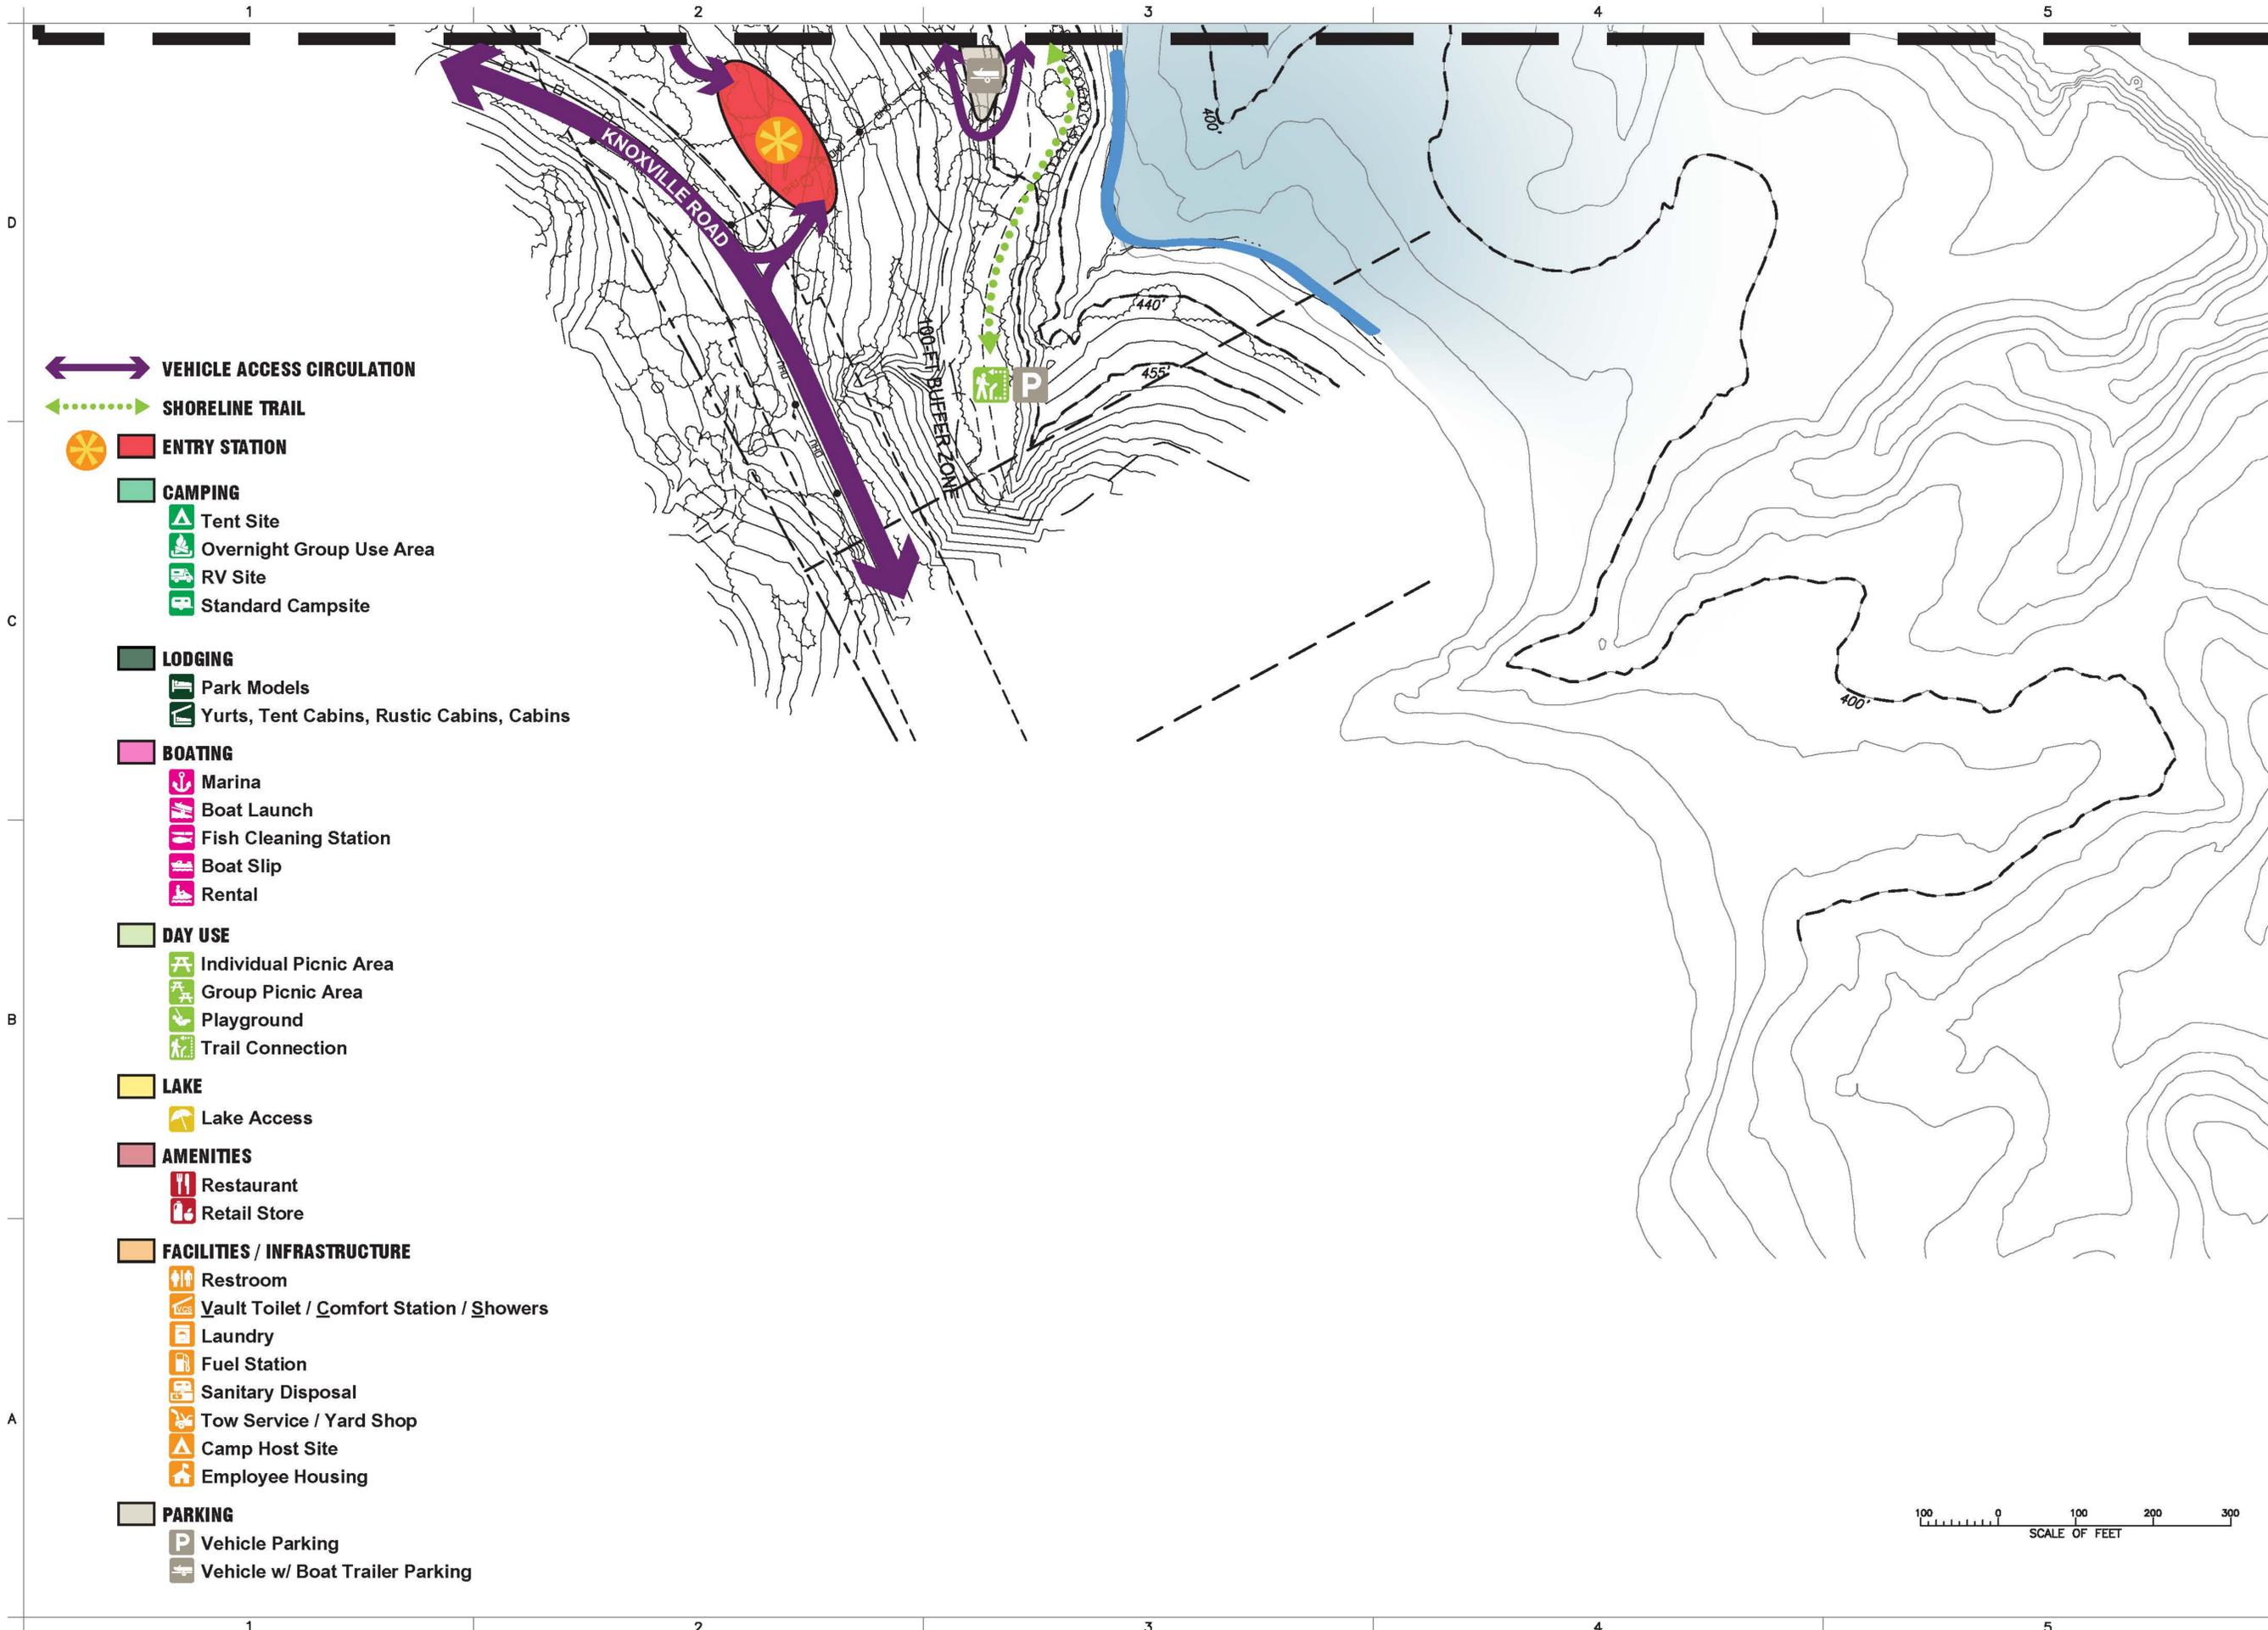

- VEHICLE ACCESS CIRCULATION**
- SHORELINE TRAIL**
- ENTRY STATION**
- CAMPING**
 - Tent Site
 - Overnight Group Use Area
 - RV Site
 - Standard Campsite
- LODGING**
 - Park Models
 - Yurts, Tent Cabins, Rustic Cabins, Cabins
- BOATING**
 - Marina
 - Boat Launch
 - Fish Cleaning Station
 - Boat Slip
 - Rental
- DAY USE**
 - Individual Picnic Area
 - Group Picnic Area
 - Playground
 - Trail Connection
- LAKE**
 - Lake Access
- AMENITIES**
 - Restaurant
 - Retail Store
- FACILITIES / INFRASTRUCTURE**
 - Restroom
 - Vault Toilet / Comfort Station / Showers
 - Laundry
 - Fuel Station
 - Sanitary Disposal
 - Tow Service / Yard Shop
 - Camp Host Site
 - Employee Housing
- PARKING**
 - Vehicle Parking
 - Vehicle w/ Boat Trailer Parking

