


50% DESIGN PLANS  
NOT FOR CONSTRUCTION

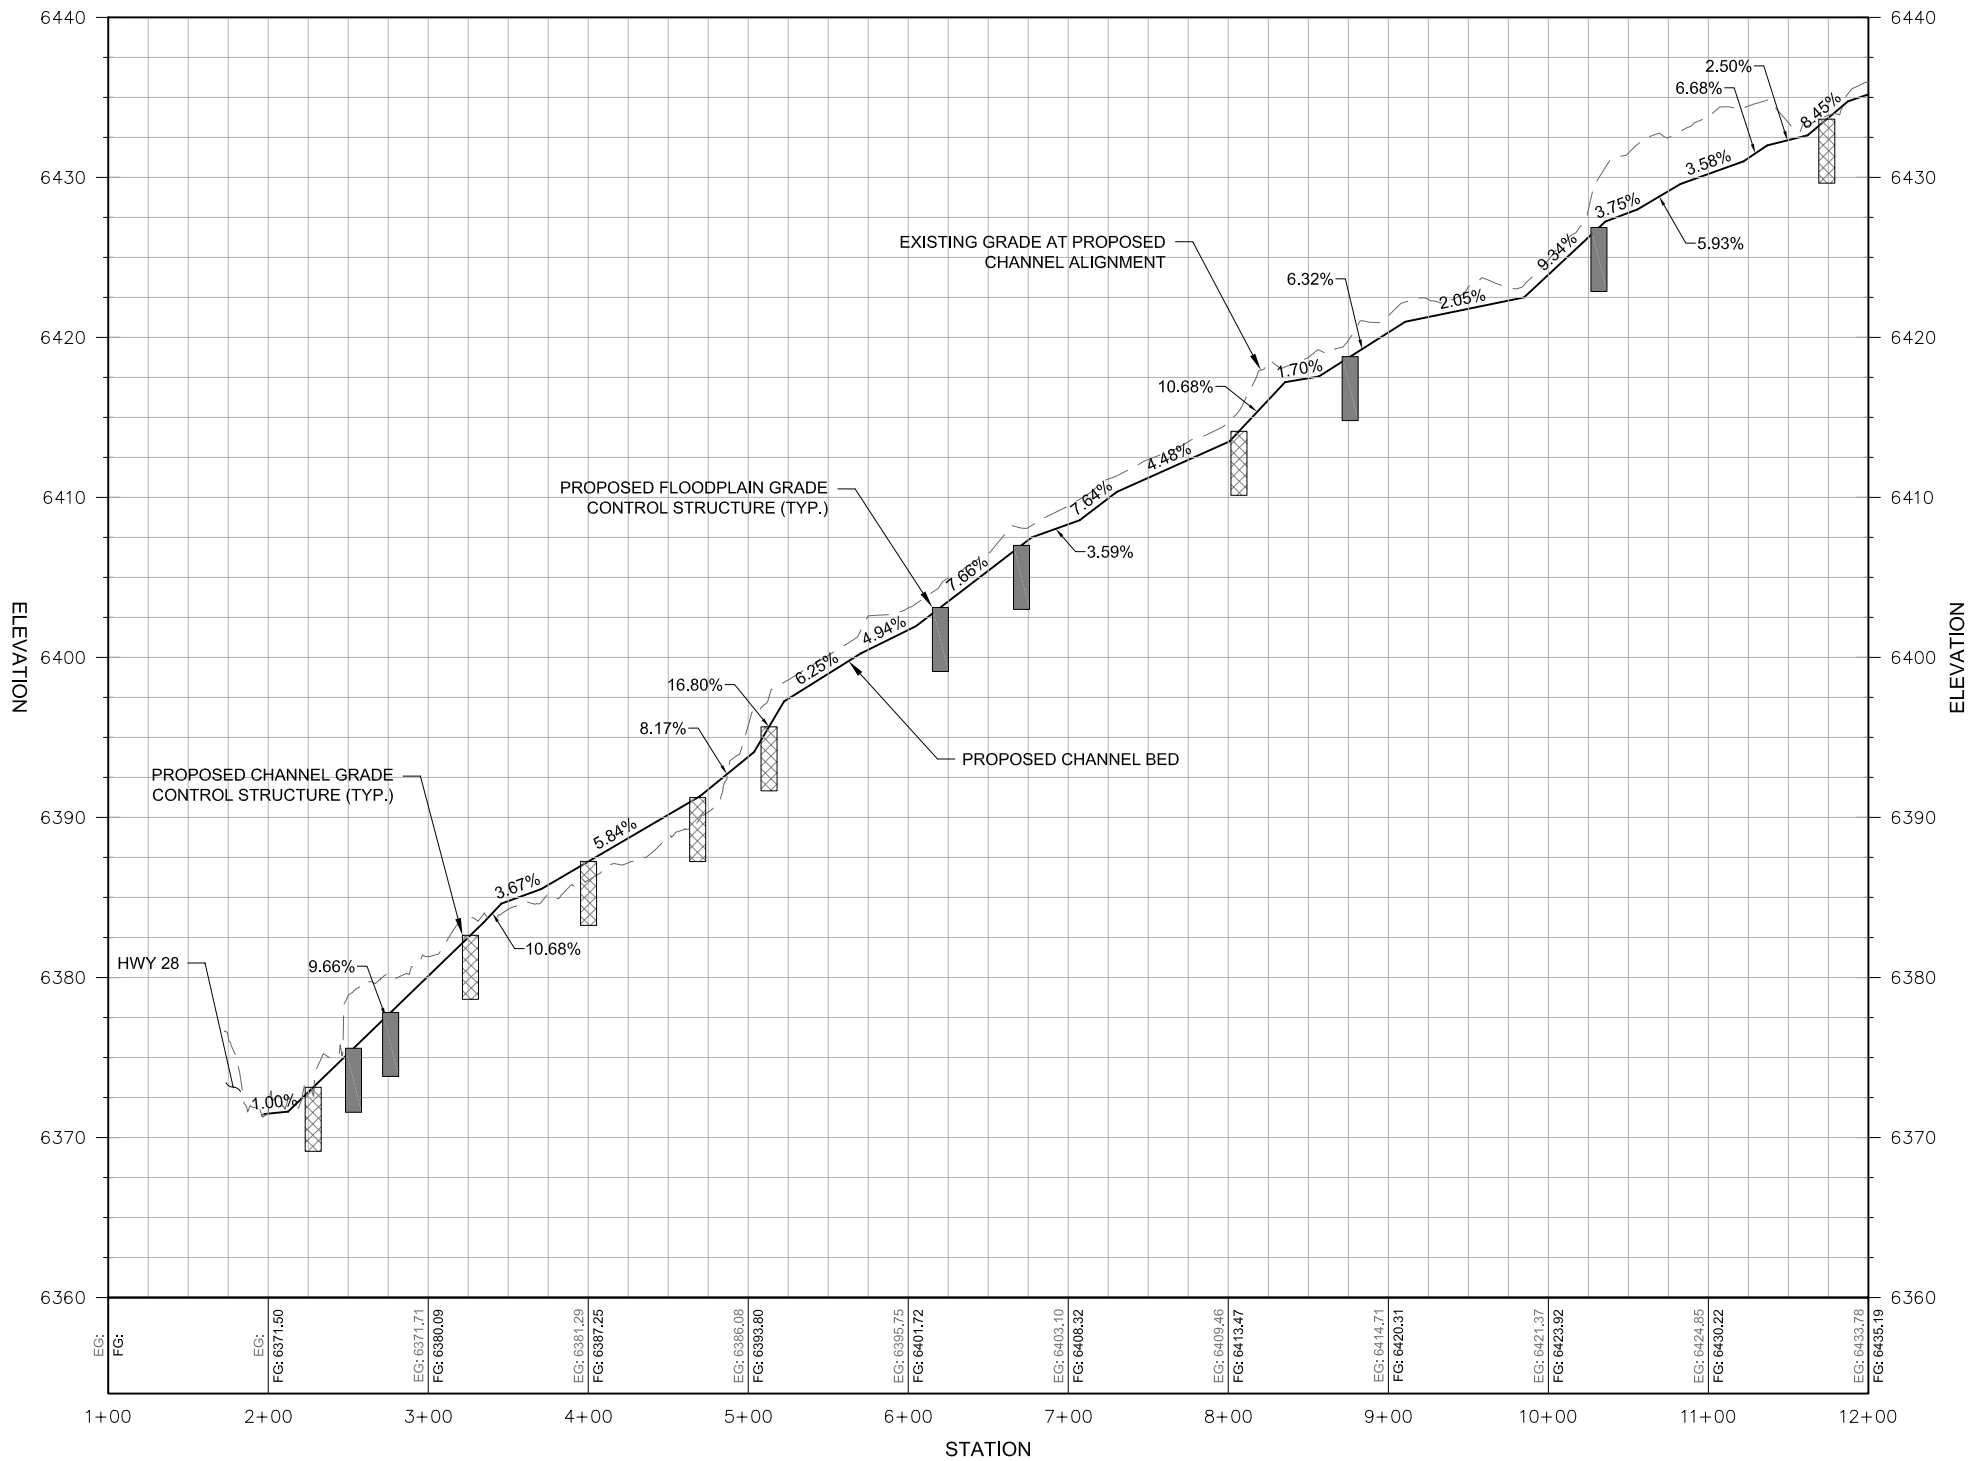

NOTES:

1. DEPTH OF GRADE CONTROL STRUCTURES BELOW GROUND HAVE NOT BEEN DETERMINED. SYMBOLS ARE NOT TO SCALE.

PROFILE  
HORIZONTAL SCALE 1" = 60'  
VERTICAL SCALE 1" = 6'


REVISIONS			
1	12/09	CD	REVISIONS BASED ON TAG COMMENTS
MARK	DATE	BY	



MIDDLE ROSEWOOD CREEK  
AREA "A" SEZ RESTORATION  
PROFILE SHEET  
STATION: PR-0+00 TO PR-12+00

Sheet  
PR-1

DATE  
December  
2009

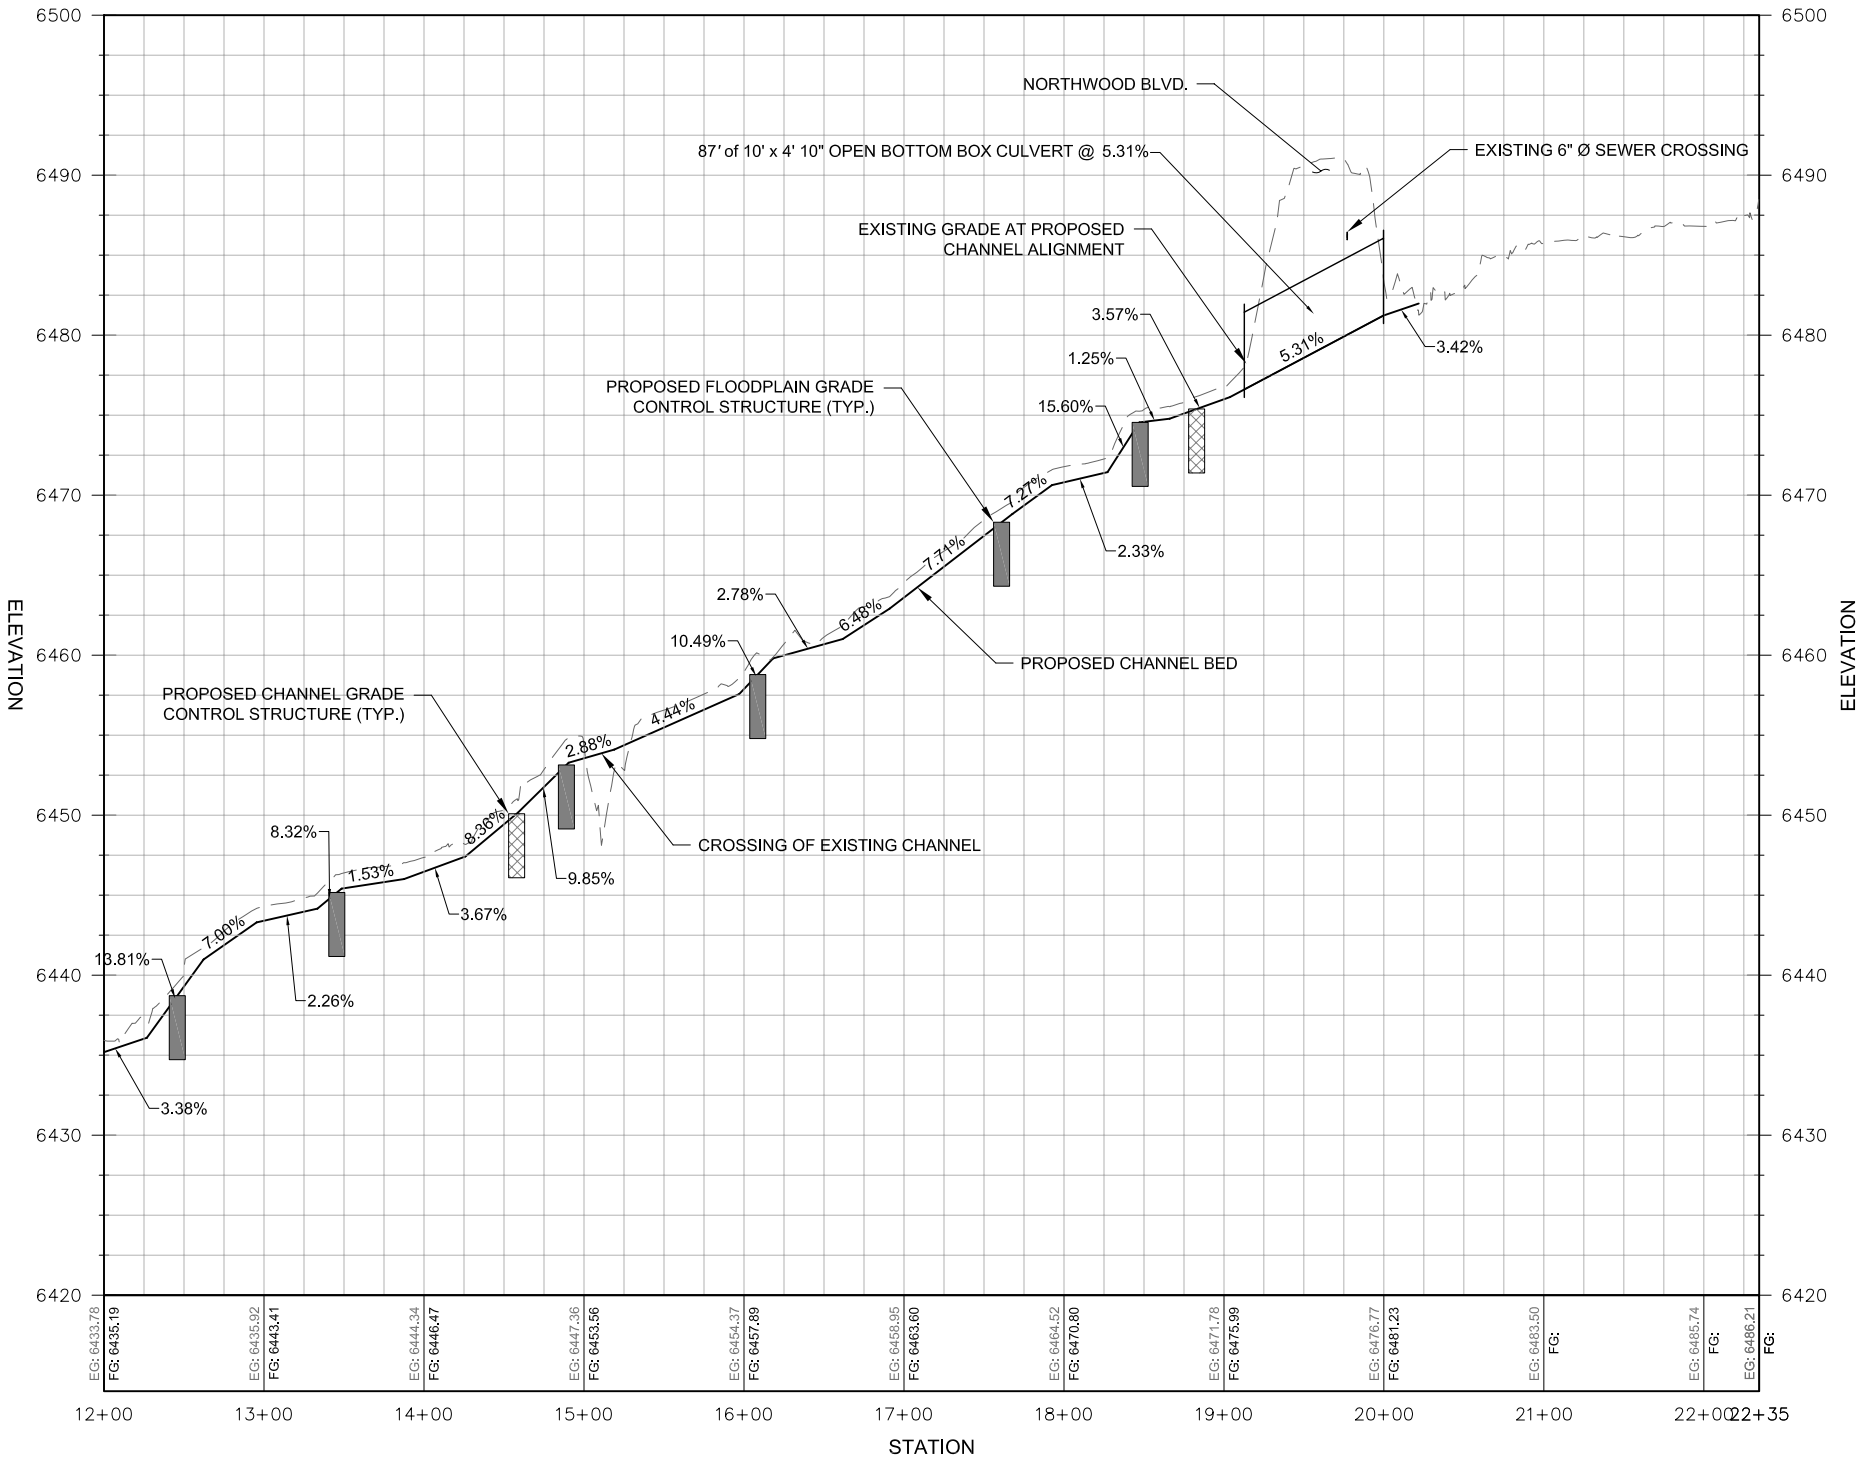

NOTES:

1. DEPTH OF GRADE CONTROL STRUCTURES BELOW GROUND HAVE NOT BEEN DETERMINED. SYMBOLS ARE NOT TO SCALE.

PROFILE  
HORIZONTAL SCALE 1" = 60'  
VERTICAL SCALE 1" = 6'

REVISIONS			
1	12/09	CD	REVISIONS BASED ON TAG COMMENTS
MARK	DATE	BY	



MIDDLE ROSEWOOD CREEK  
AREA "A" SEZ RESTORATION  
PROFILE SHEET  
STATION: PR-12+00 TO PR-22+35

Sheet  
PR-2


DATE  
December  
2009

50% DESIGN PLANS  
NOT FOR CONSTRUCTION



LEGEND	
	PROPOSED ALIGNMENT
	PROPOSED BOX CULVERT
	CROSS SECTIONS
	PROPOSED MAJOR CONTOUR
	PROPOSED MINOR CONTOUR
	EXISTING PIPE
	SEZ BOUNDARY
	PROPERTY LINE
	BUILDING
	EDGE OF PAVEMENT
	CURB
	PARKING LOT
	SIDEWALK



REVISIONS			
1	12/09	CD	REVISIONS BASED ON TAG COMMENTS
MARK	DATE	BY	

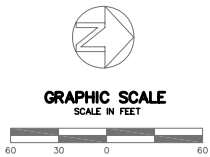

MIDDLE ROSEWOOD CREEK  
AREA "A" SEZ RESTORATION  
CROSS-SECTION INDEX SHEET

Sheet  
XS-i  
DATE  
December  
2009

50% DESIGN PLANS  
NOT FOR CONSTRUCTION

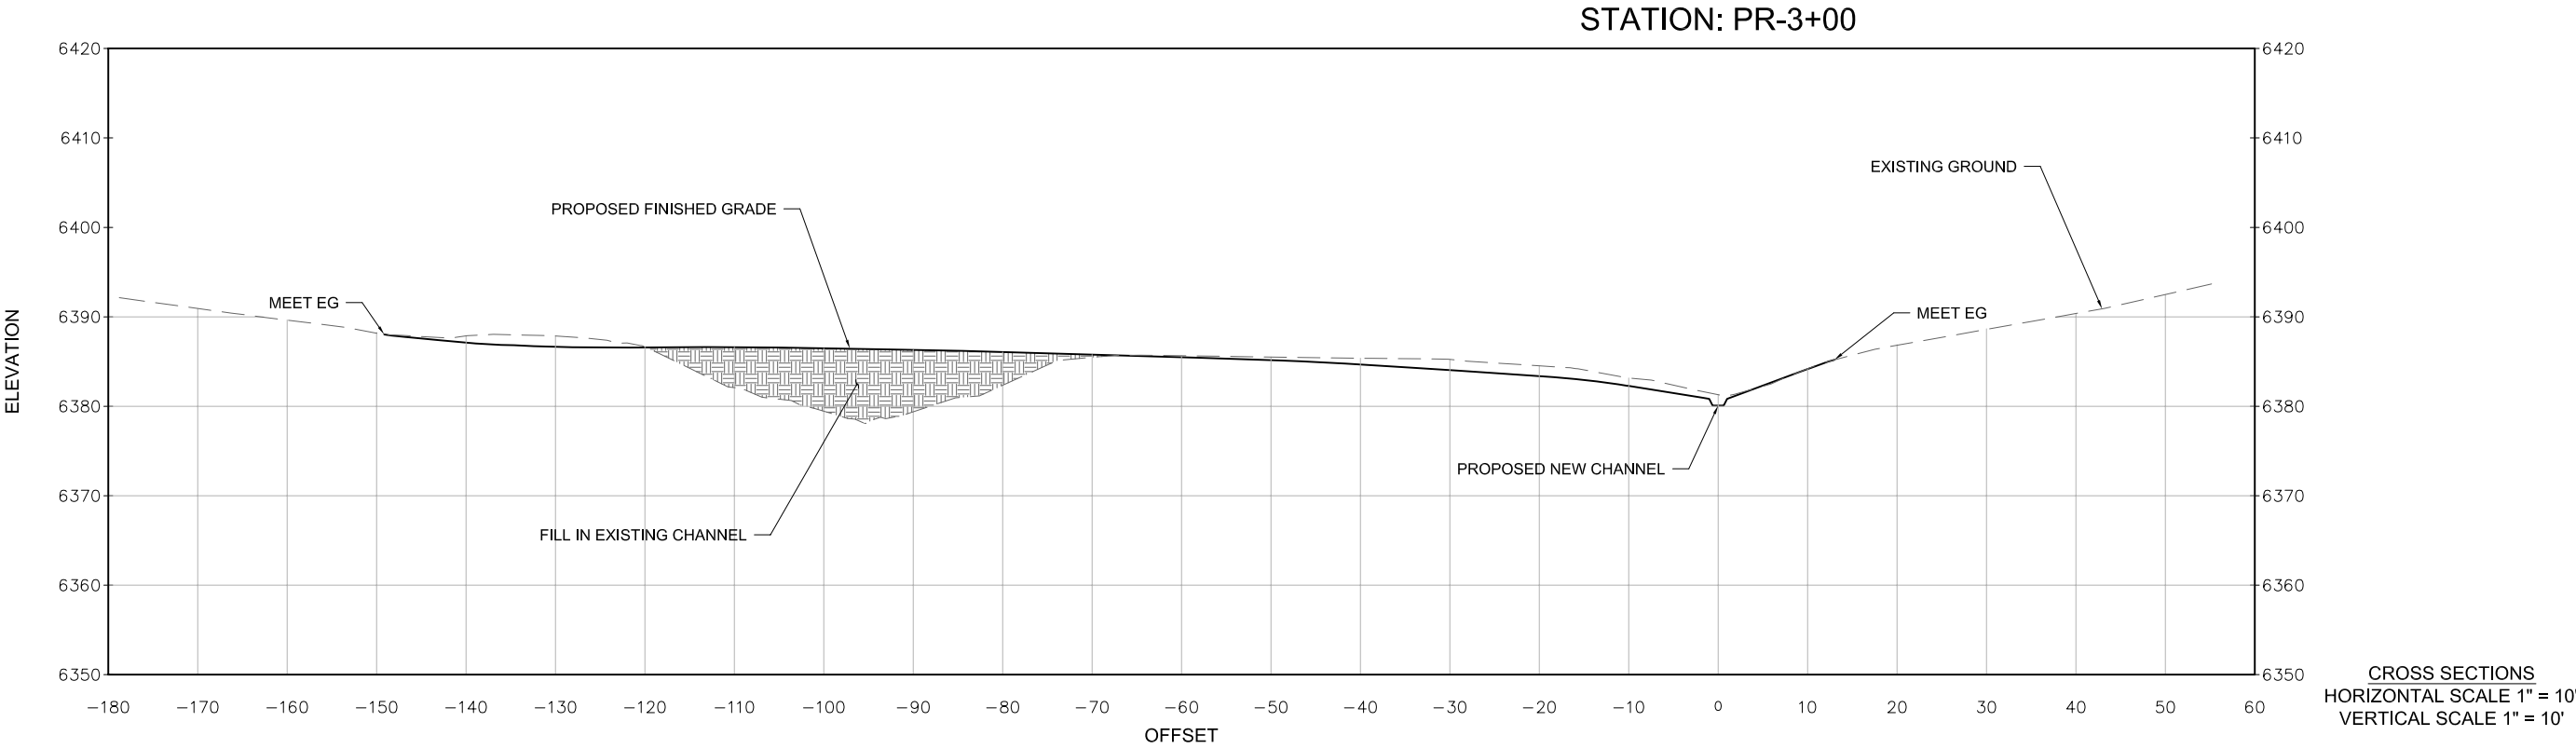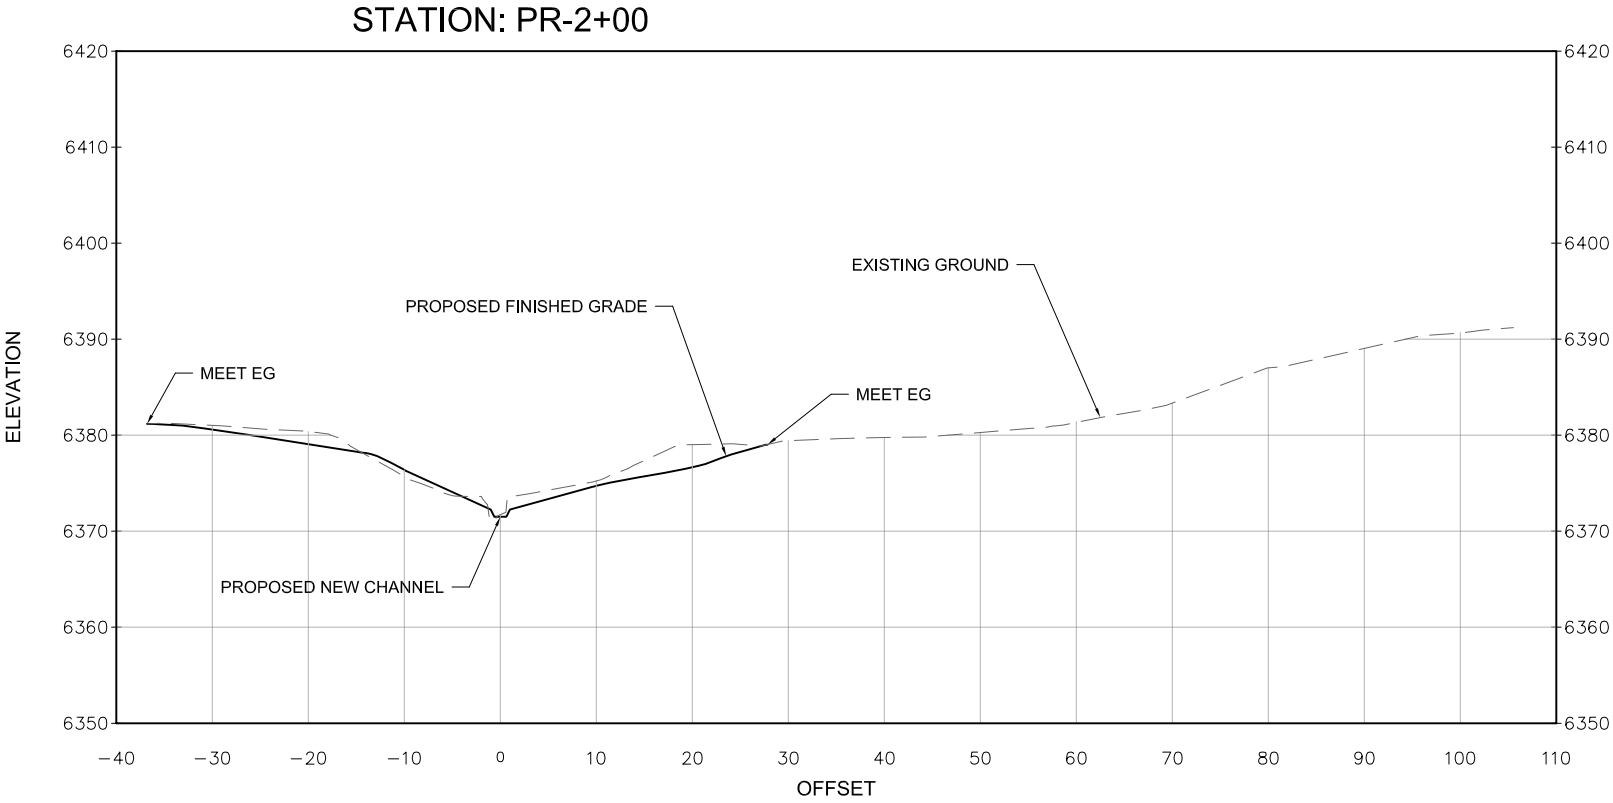

REVISIONS			
1	12/09	CD	REVISIONS BASED ON TAG COMMENTS
MARK	DATE	BY	




**MIDDLE ROSEWOOD CREEK  
AREA "A" SEZ RESTORATION  
CROSS-SECTION SHEET  
STATION: PR-2+00 AND PR-3+00**

**Sheet  
XS-1**


DATE  
December  
2009

50% DESIGN PLANS  
NOT FOR CONSTRUCTION

STATION: PR-5+00

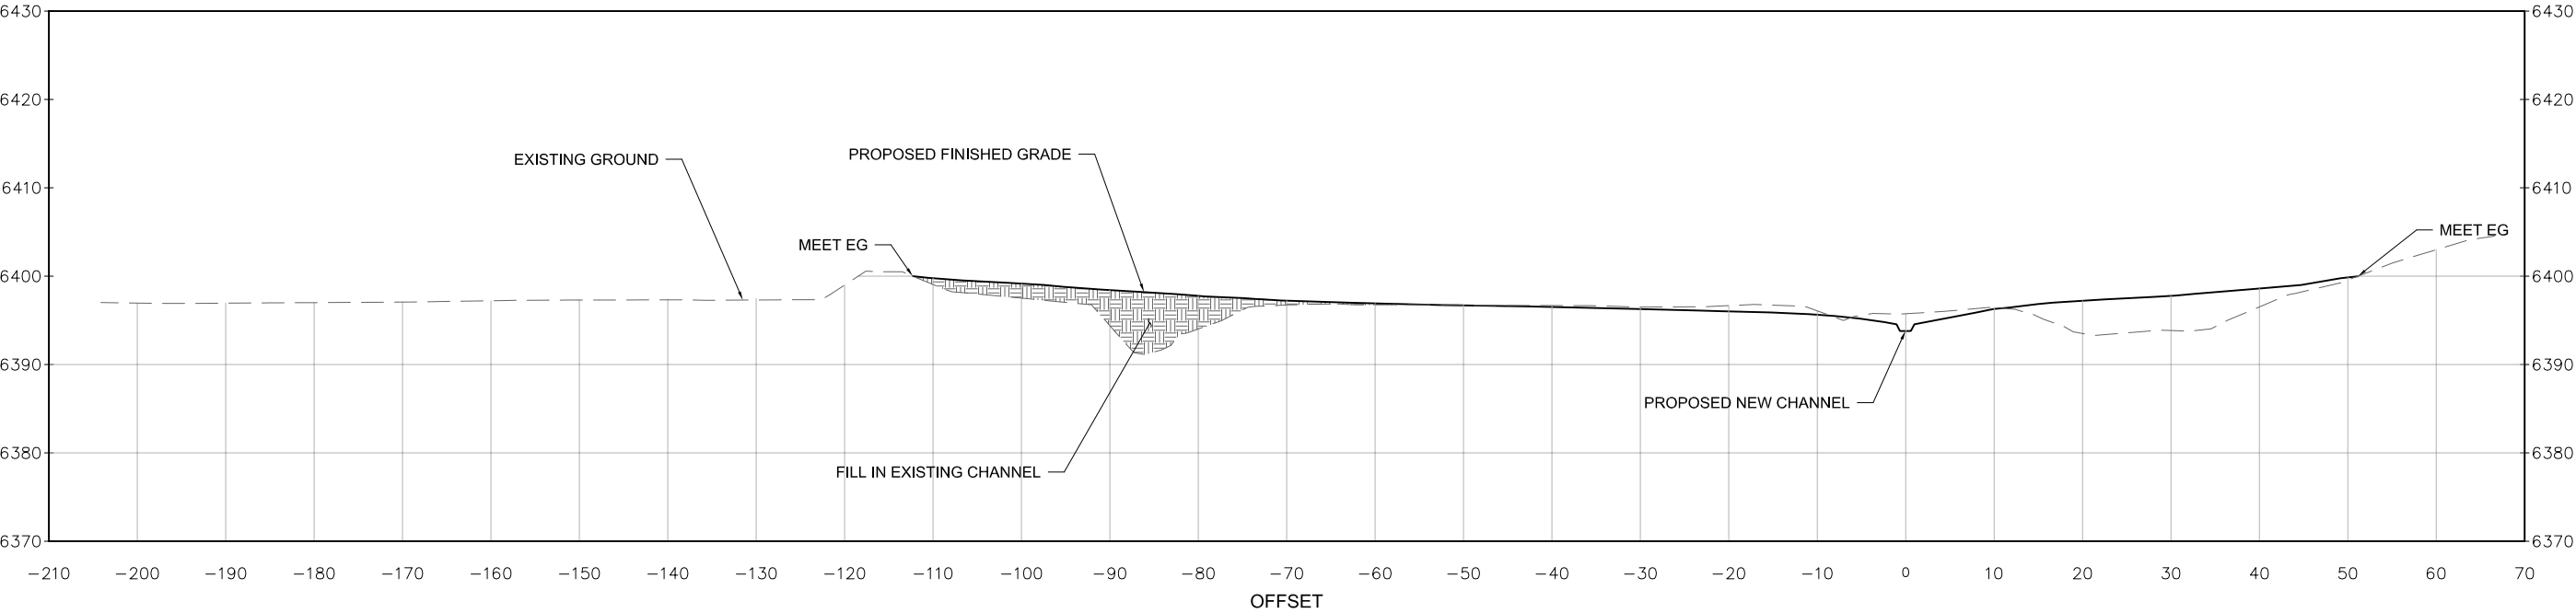

STATION: PR-6+00

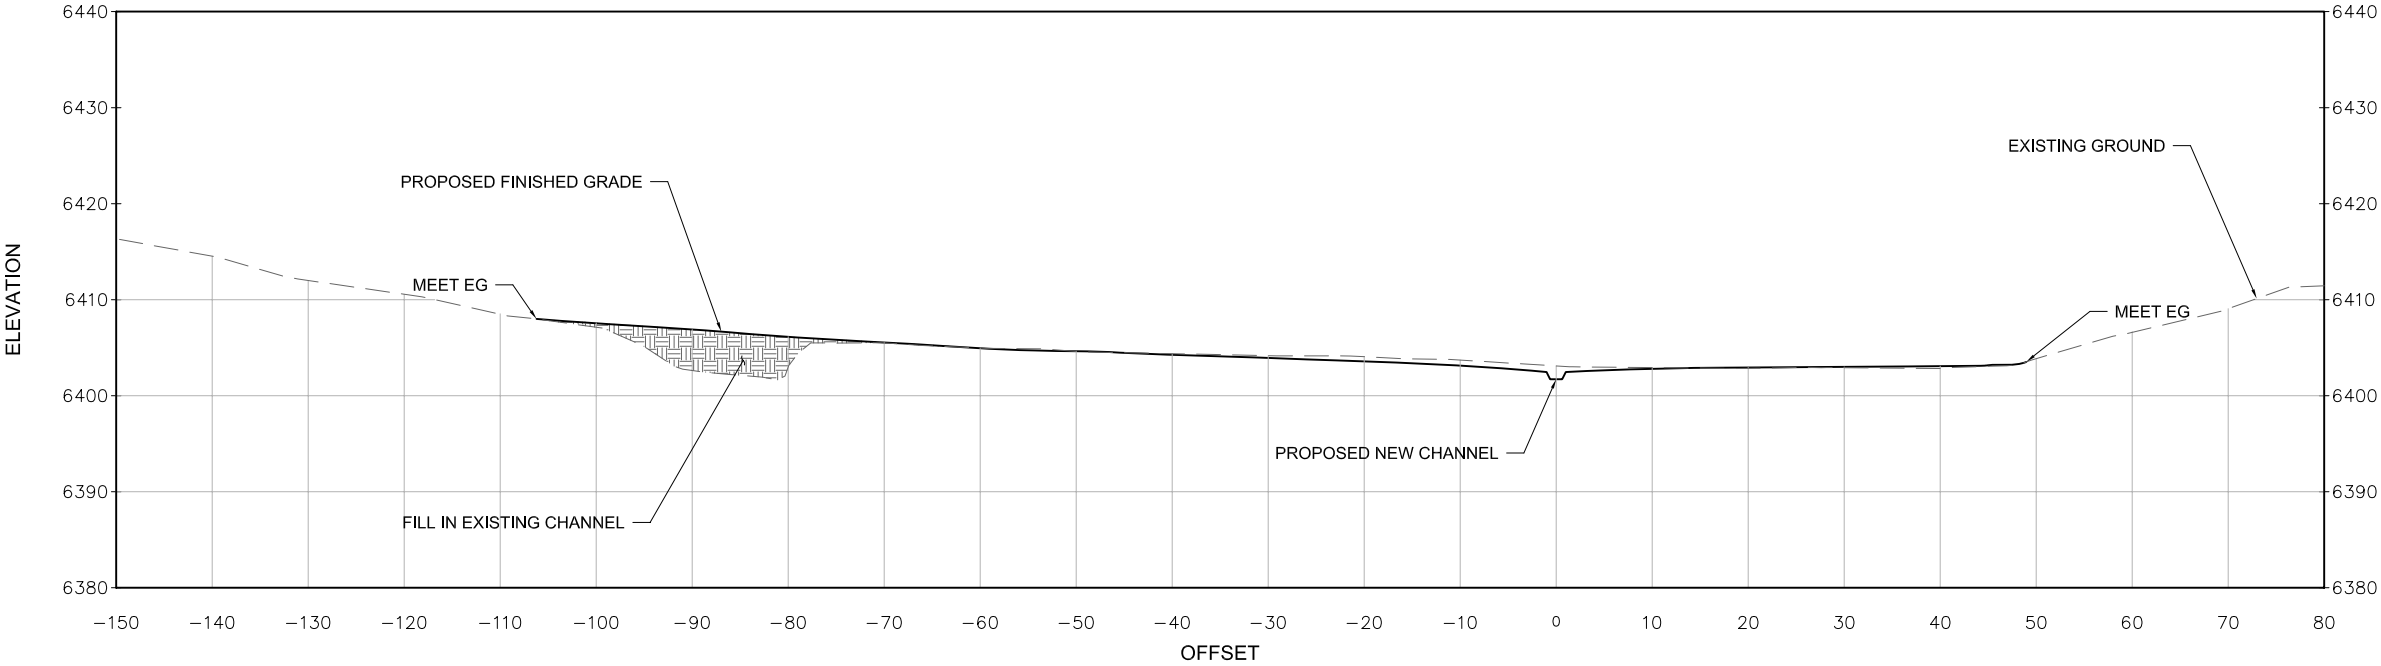

CROSS SECTIONS  
HORIZONTAL SCALE 1" = 10'  
VERTICAL SCALE 1" = 10'

REVISIONS			
1	12/09	CD	REVISIONS BASED ON TAG COMMENTS
MARK	DATE	BY	




MIDDLE ROSEWOOD CREEK  
AREA "A" SEZ RESTORATION  
CROSS-SECTION SHEET  
STATION: PR-5+00 AND PR-6+00

Sheet  
XS-2


DATE  
December  
2009

50% DESIGN PLANS  
NOT FOR CONSTRUCTION

STATION: PR-8+00

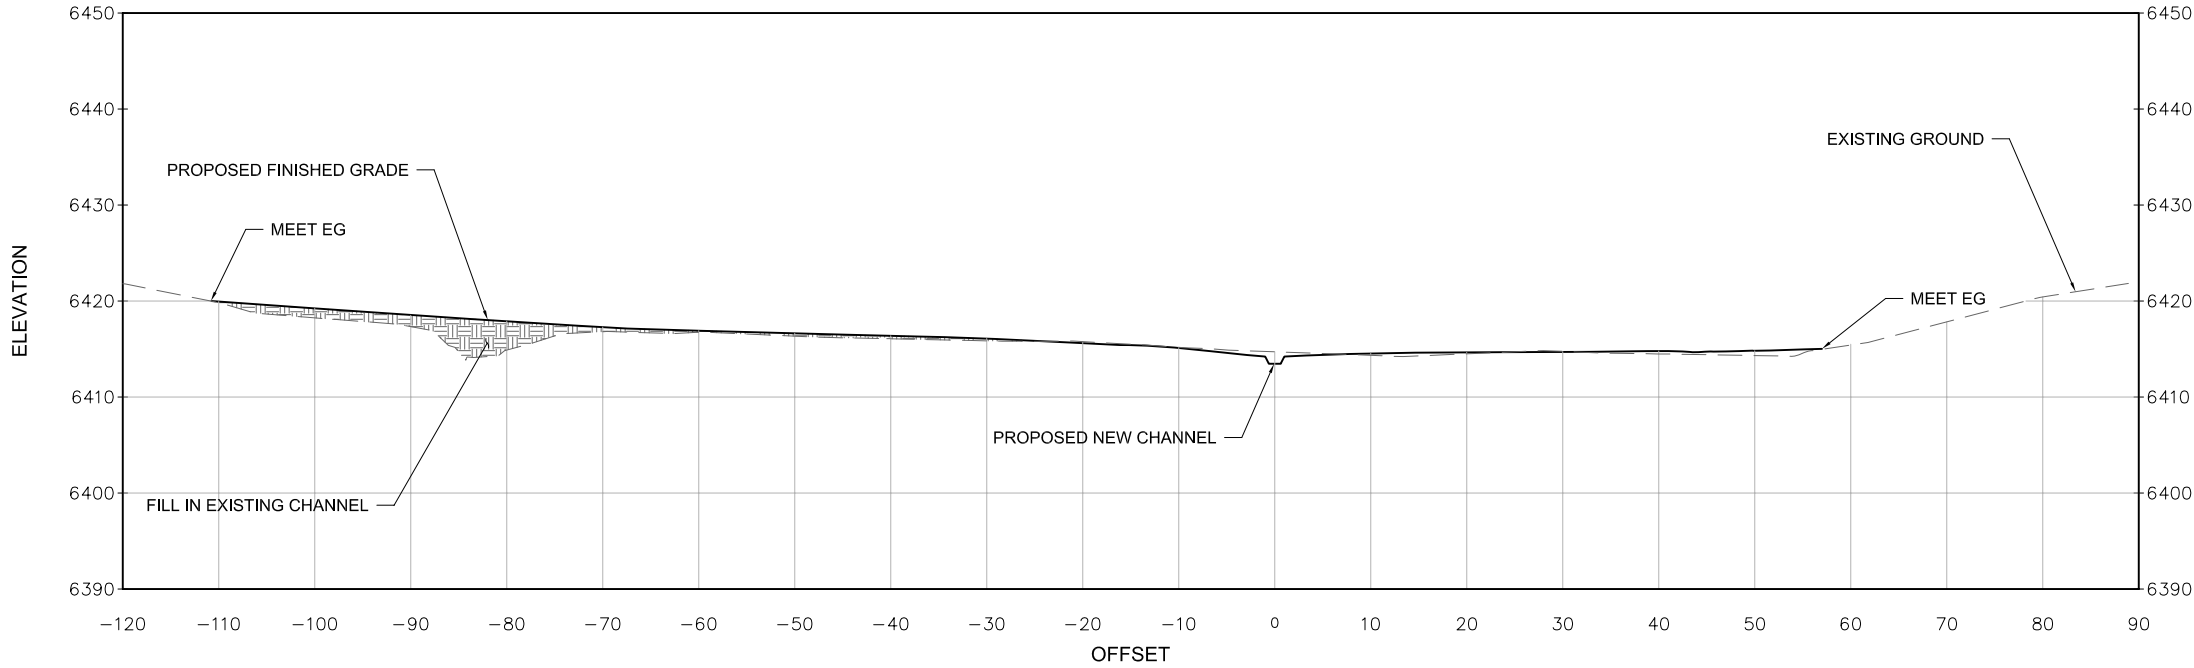

STATION: PR-10+00

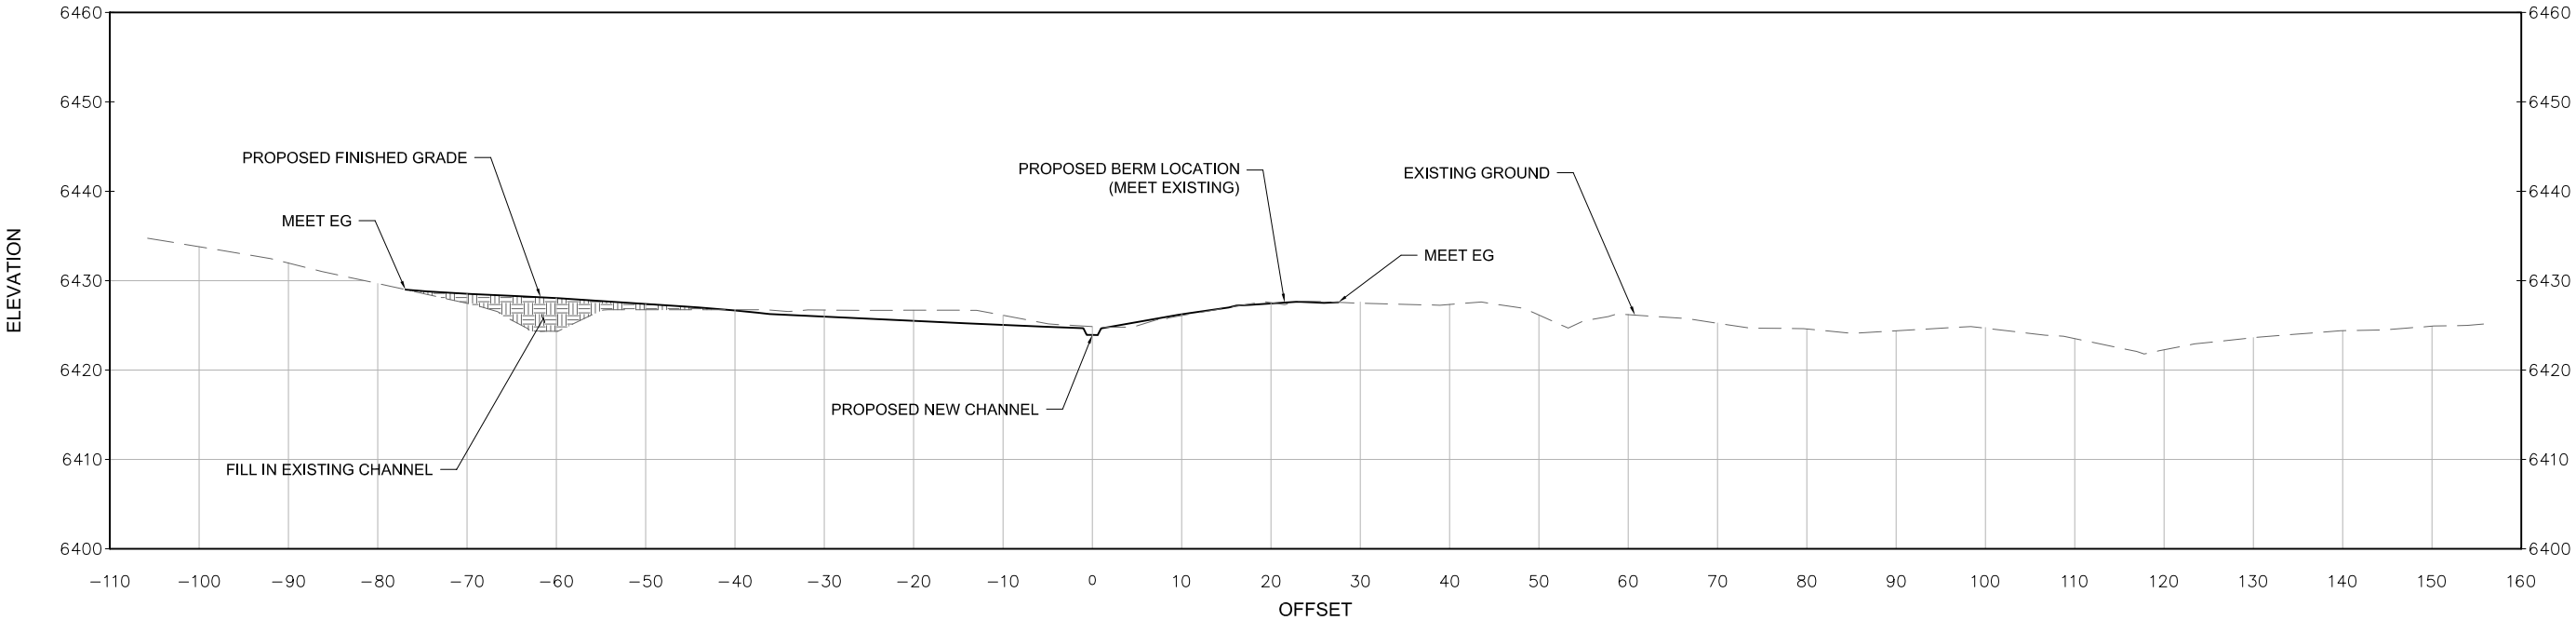

CROSS SECTIONS  
HORIZONTAL SCALE 1" = 10'  
VERTICAL SCALE 1" = 10'

REVISIONS			
1	12/09	CD	REVISIONS BASED ON TAG COMMENTS
MARK	DATE	BY	




MIDDLE ROSEWOOD CREEK  
AREA "A" SEZ RESTORATION  
CROSS-SECTION SHEET  
STATION: PR-8+00 AND PR-10+00

Sheet  
XS-3


DATE  
December  
2009

50% DESIGN PLANS  
NOT FOR CONSTRUCTION

STATION: PR-12+50

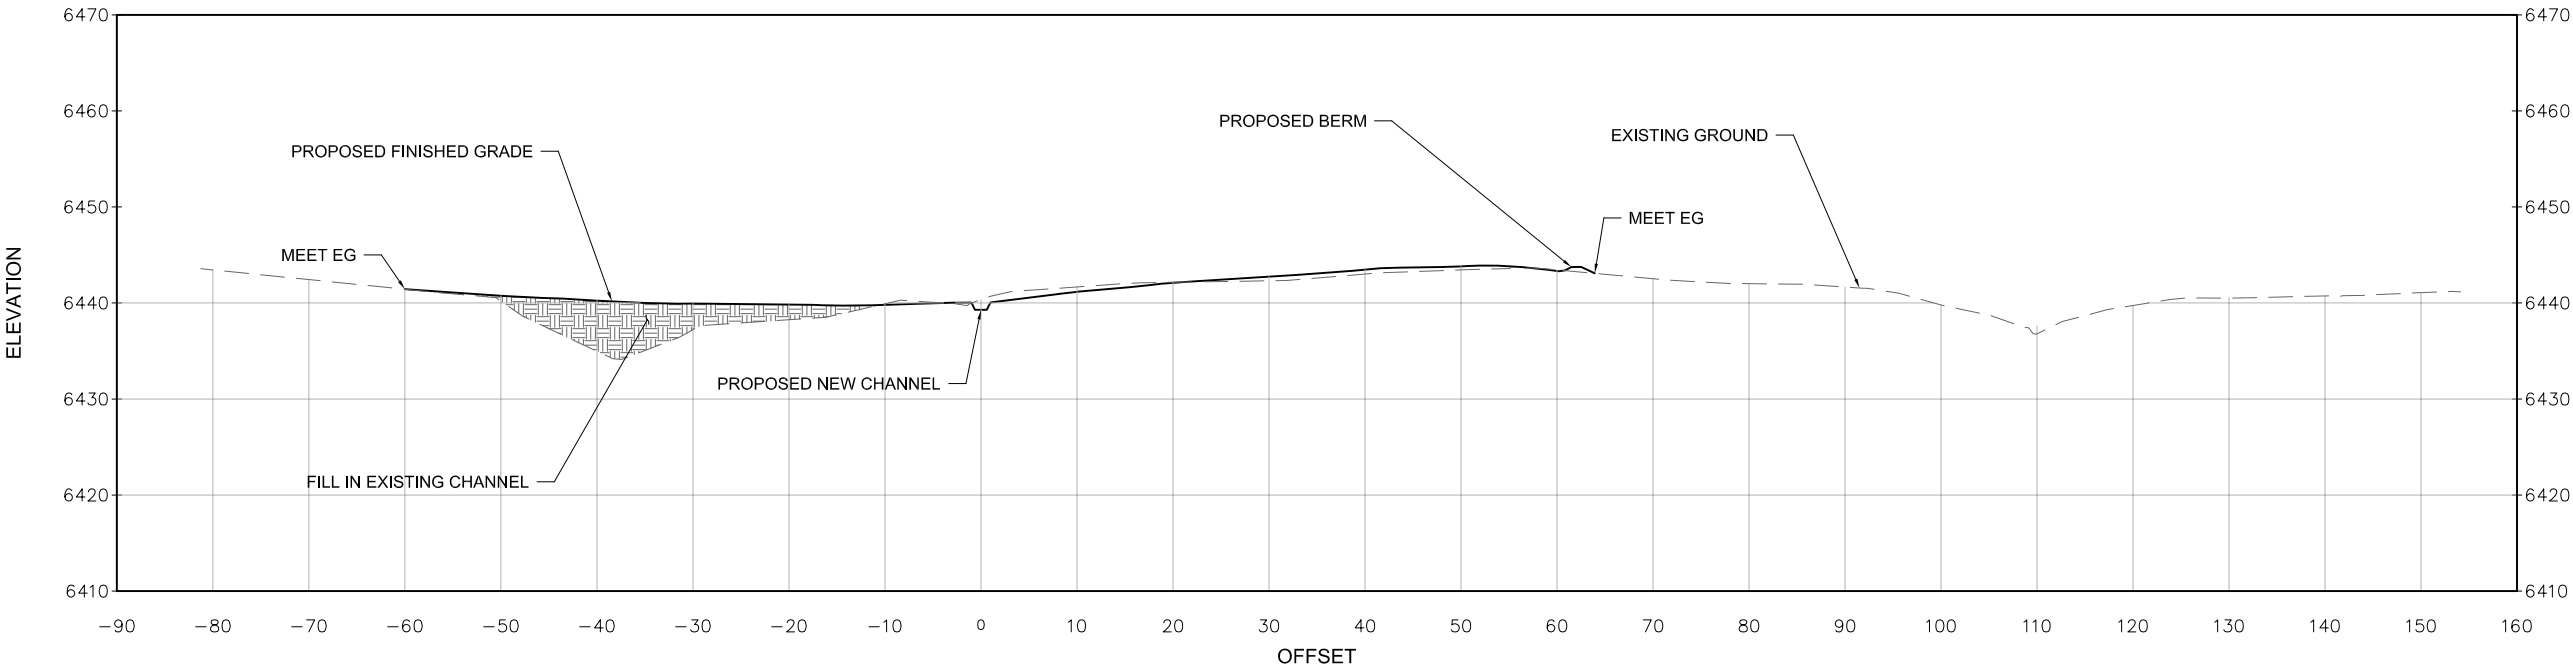

STATION: PR-14+00

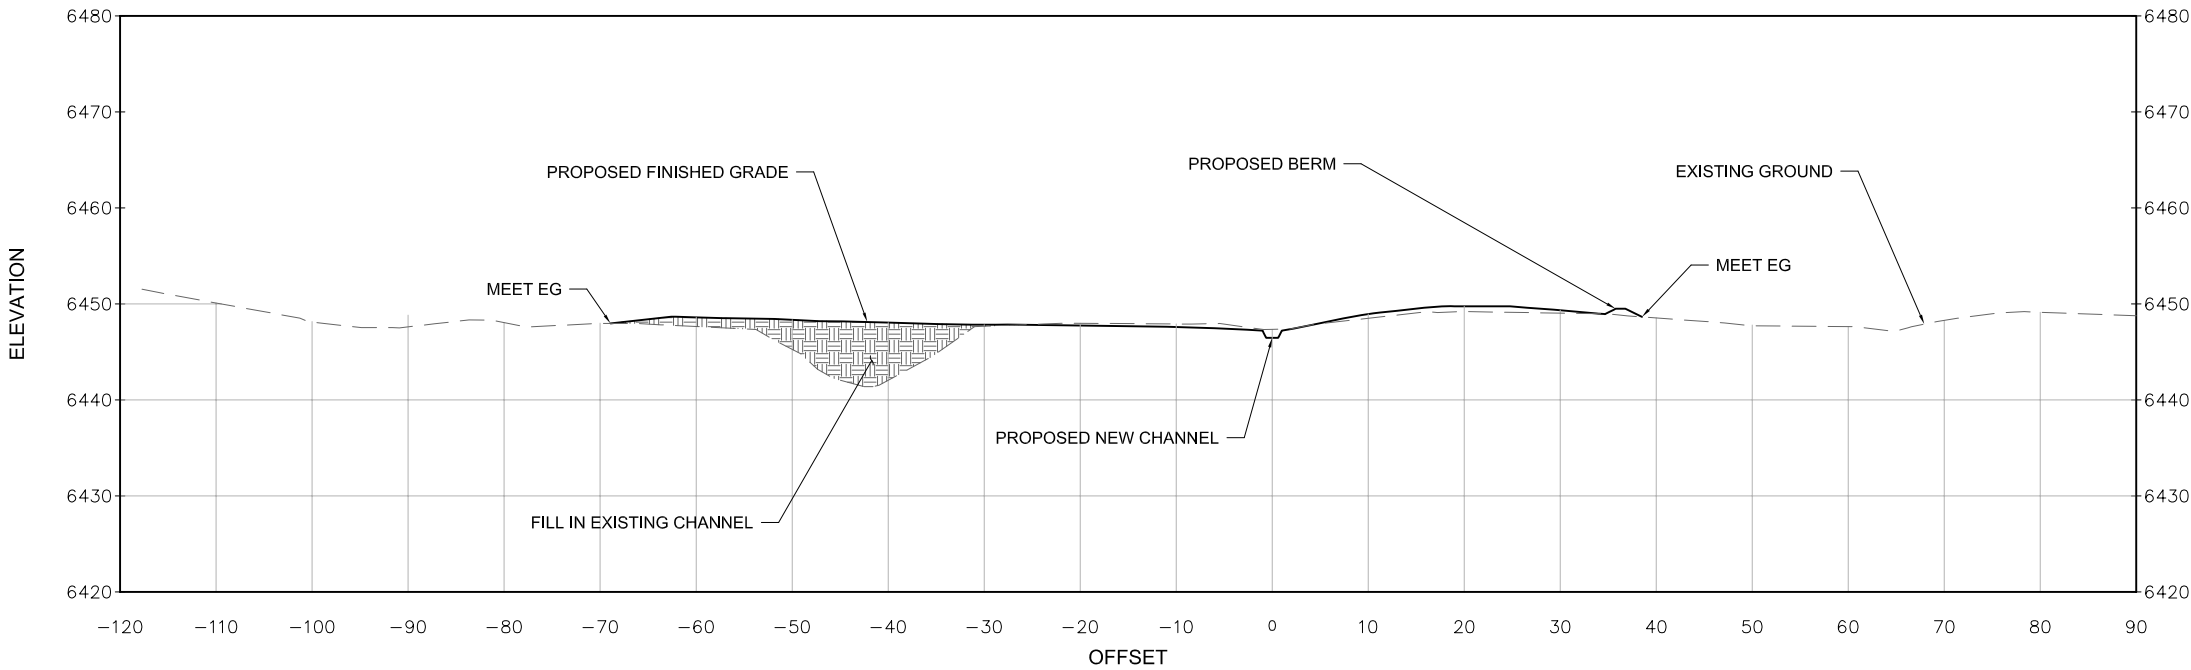


CROSS SECTIONS  
HORIZONTAL SCALE 1" = 10'  
VERTICAL SCALE 1" = 10'




50% DESIGN PLANS  
NOT FOR CONSTRUCTION

STATION: PR-15+50

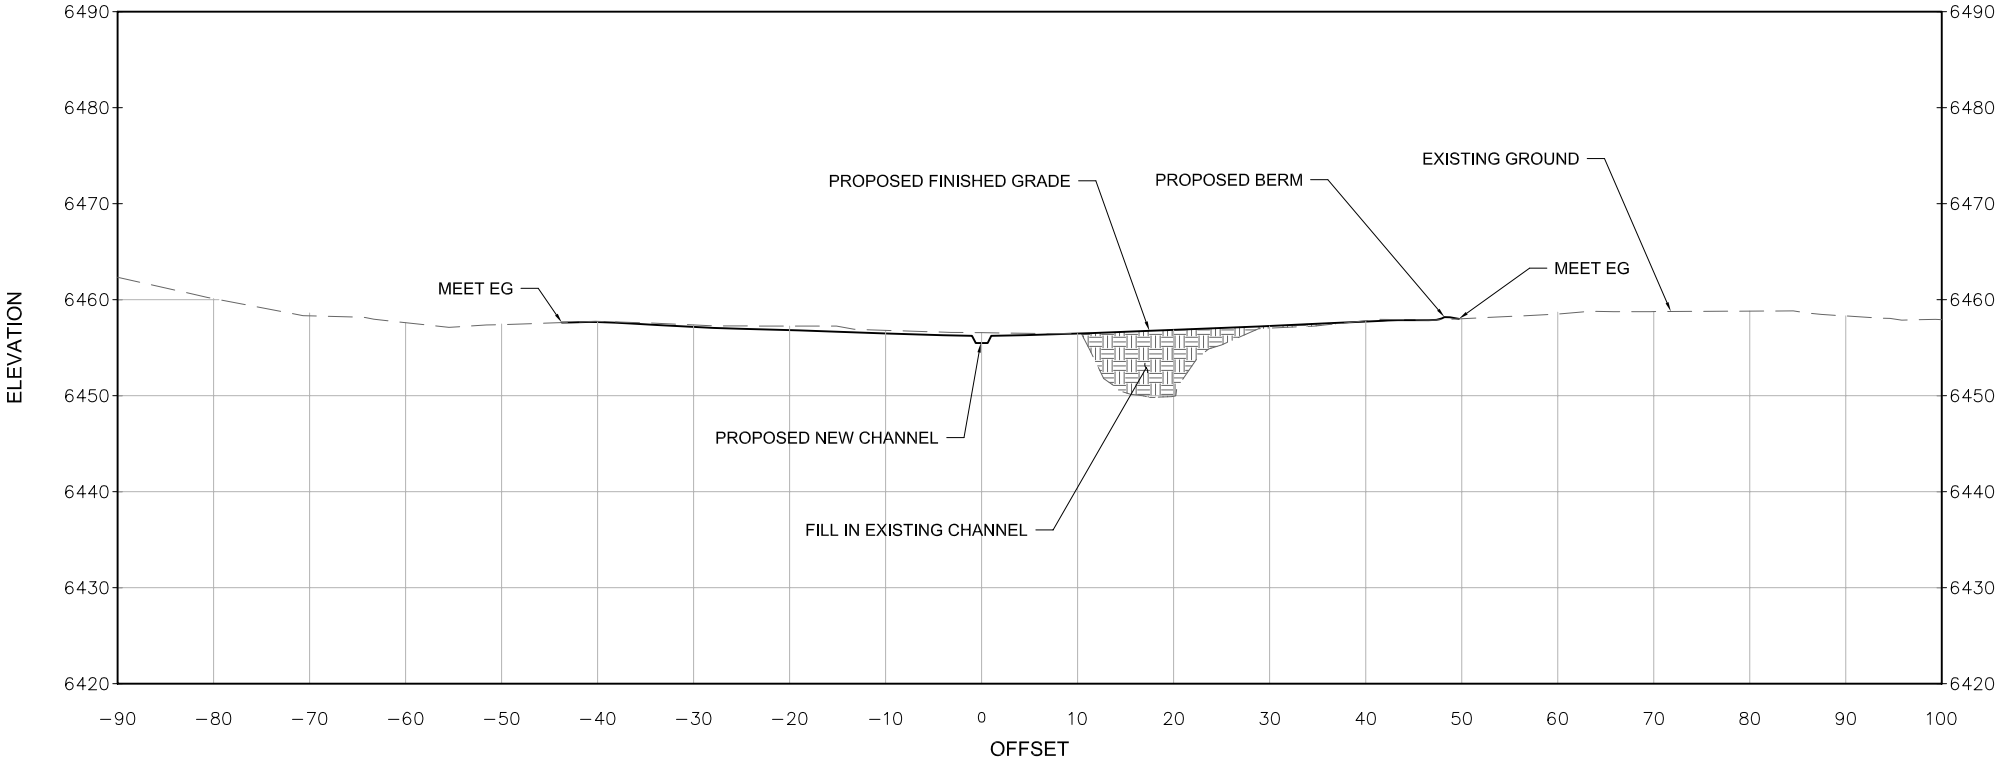

STATION: PR-17+00

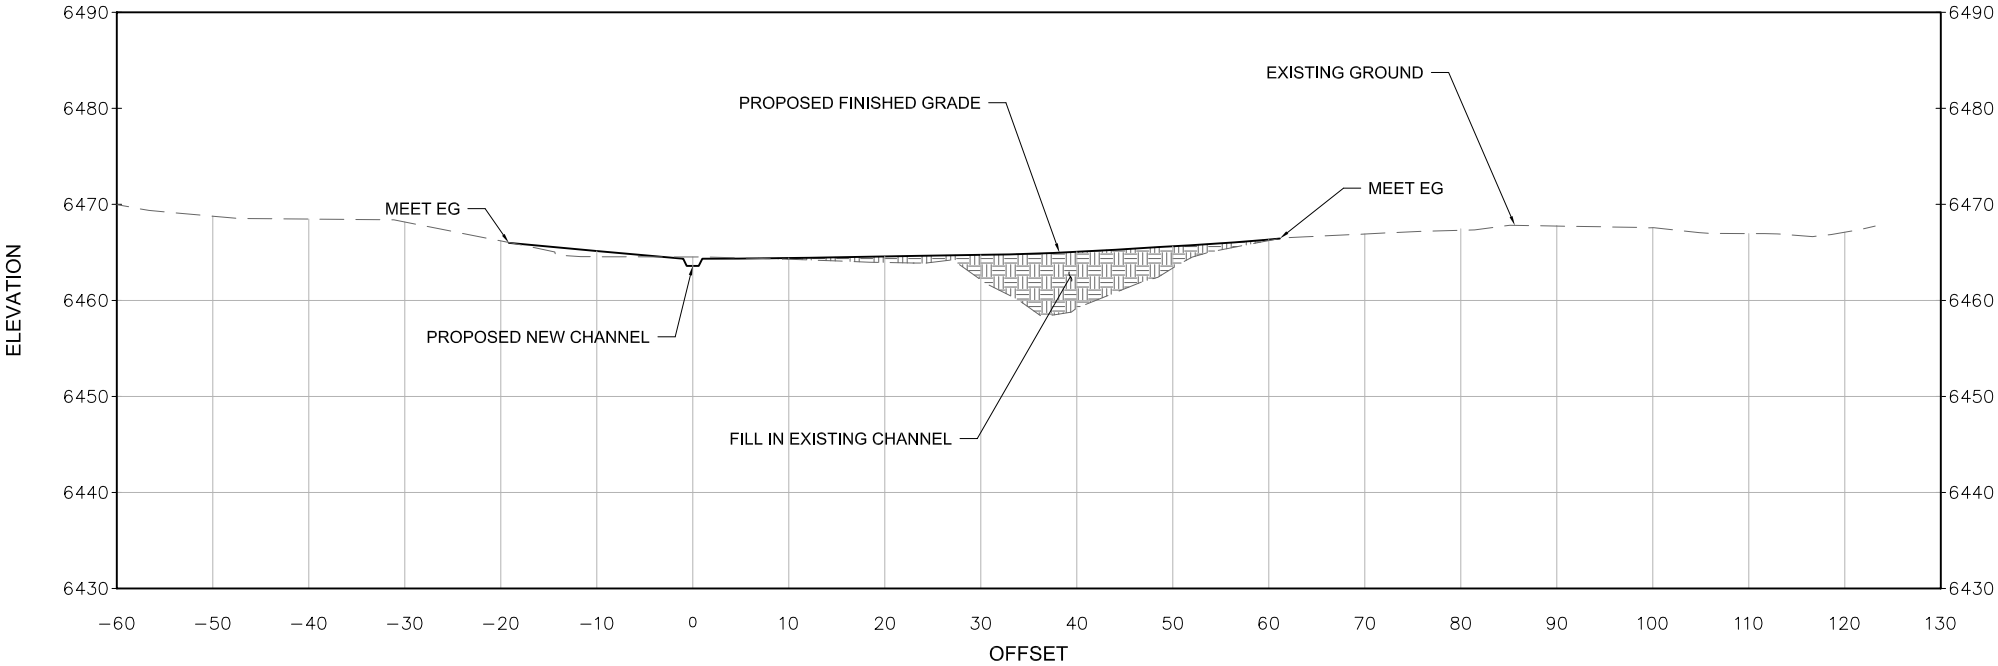

CROSS SECTIONS  
HORIZONTAL SCALE 1" = 10'  
VERTICAL SCALE 1" = 10'

REVISIONS			
1	12/09	CD	REVISIONS BASED ON TAG COMMENTS
MARK	DATE	BY	





**MIDDLE ROSEWOOD CREEK  
AREA "A" SEZ RESTORATION**  
**CROSS-SECTION SHEET**  
**STATION: PR-15+50 AND PR-17+00**

**Sheet  
XS-5**

DATE  
December  
2009



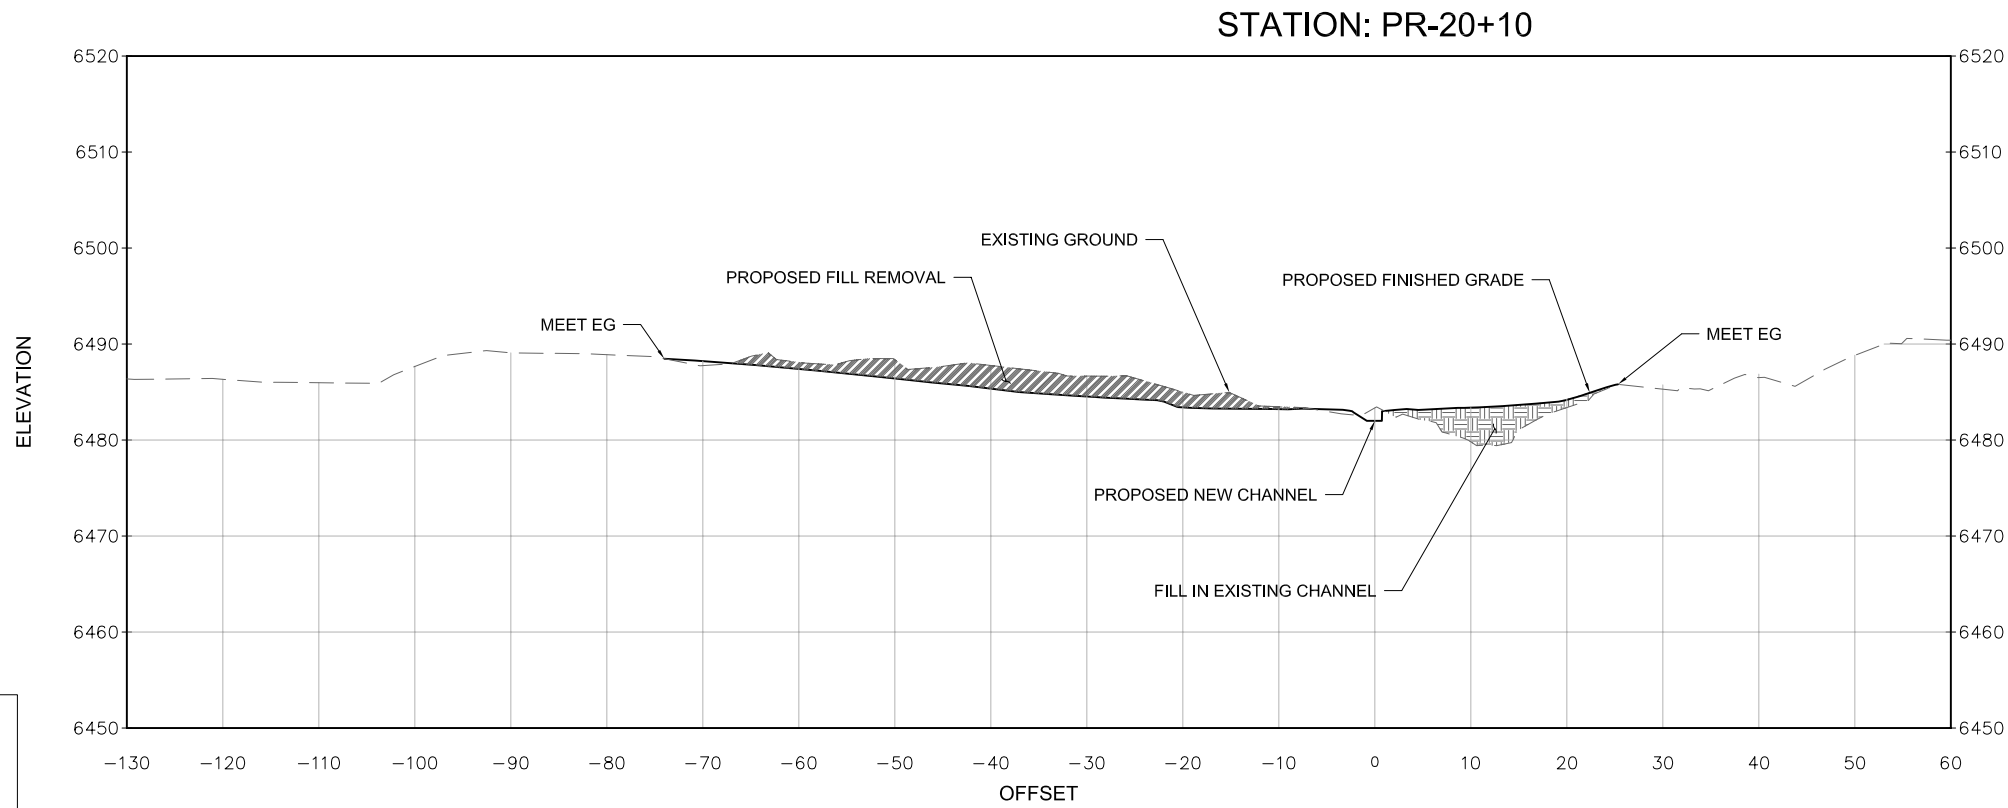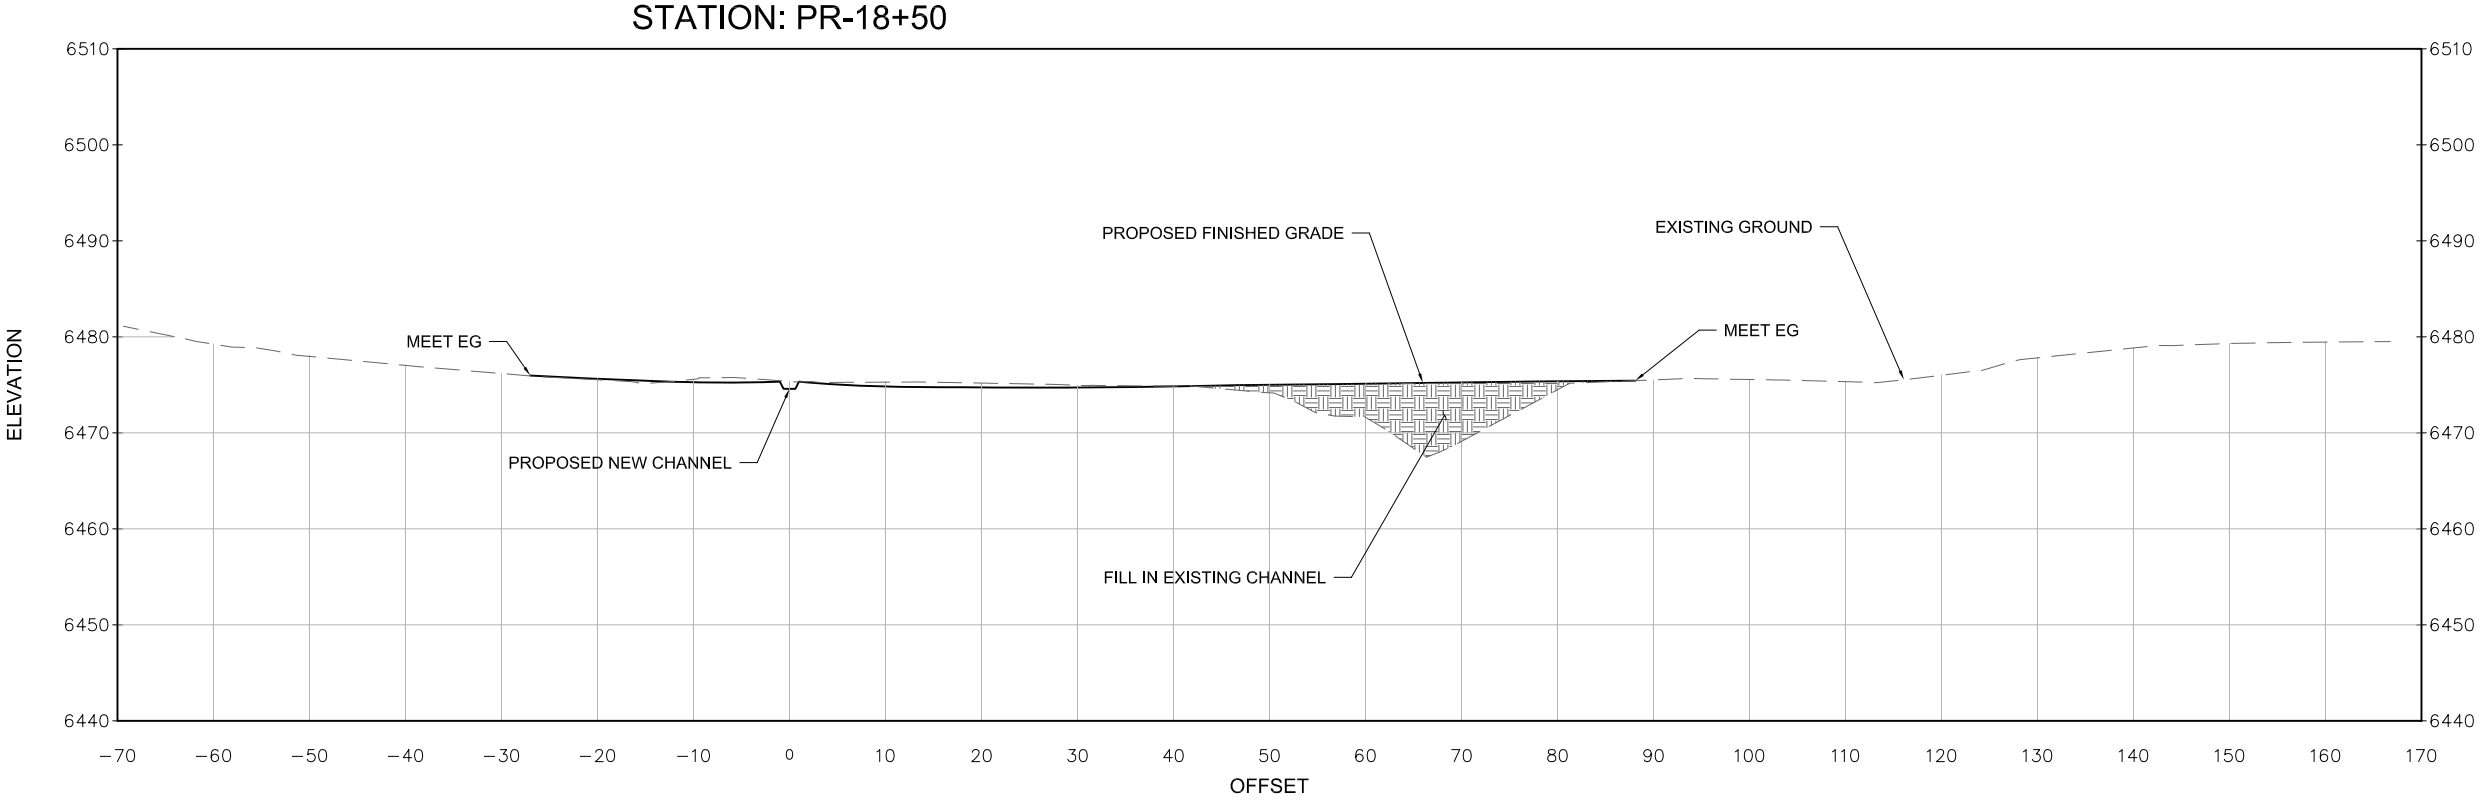

50% DESIGN PLANS  
NOT FOR CONSTRUCTION

CROSS SECTIONS  
HORIZONTAL SCALE 1" = 10'  
VERTICAL SCALE 1" = 10'

REVISIONS			
1	12/09	CD	REVISIONS BASED ON TAG COMMENTS
MARK	DATE	BY	



**MIDDLE ROSEWOOD CREEK  
AREA "A" SEZ RESTORATION  
CROSS-SECTION SHEET  
STATION: PR-18+50 AND PR-20+10**

**Sheet  
XS-6**

DATE  
December  
2009