


Attachment B3


Preliminary Design Layouts for
Dam Structures and Appurtenant Features

Temperance Flat Reservoir RM 274

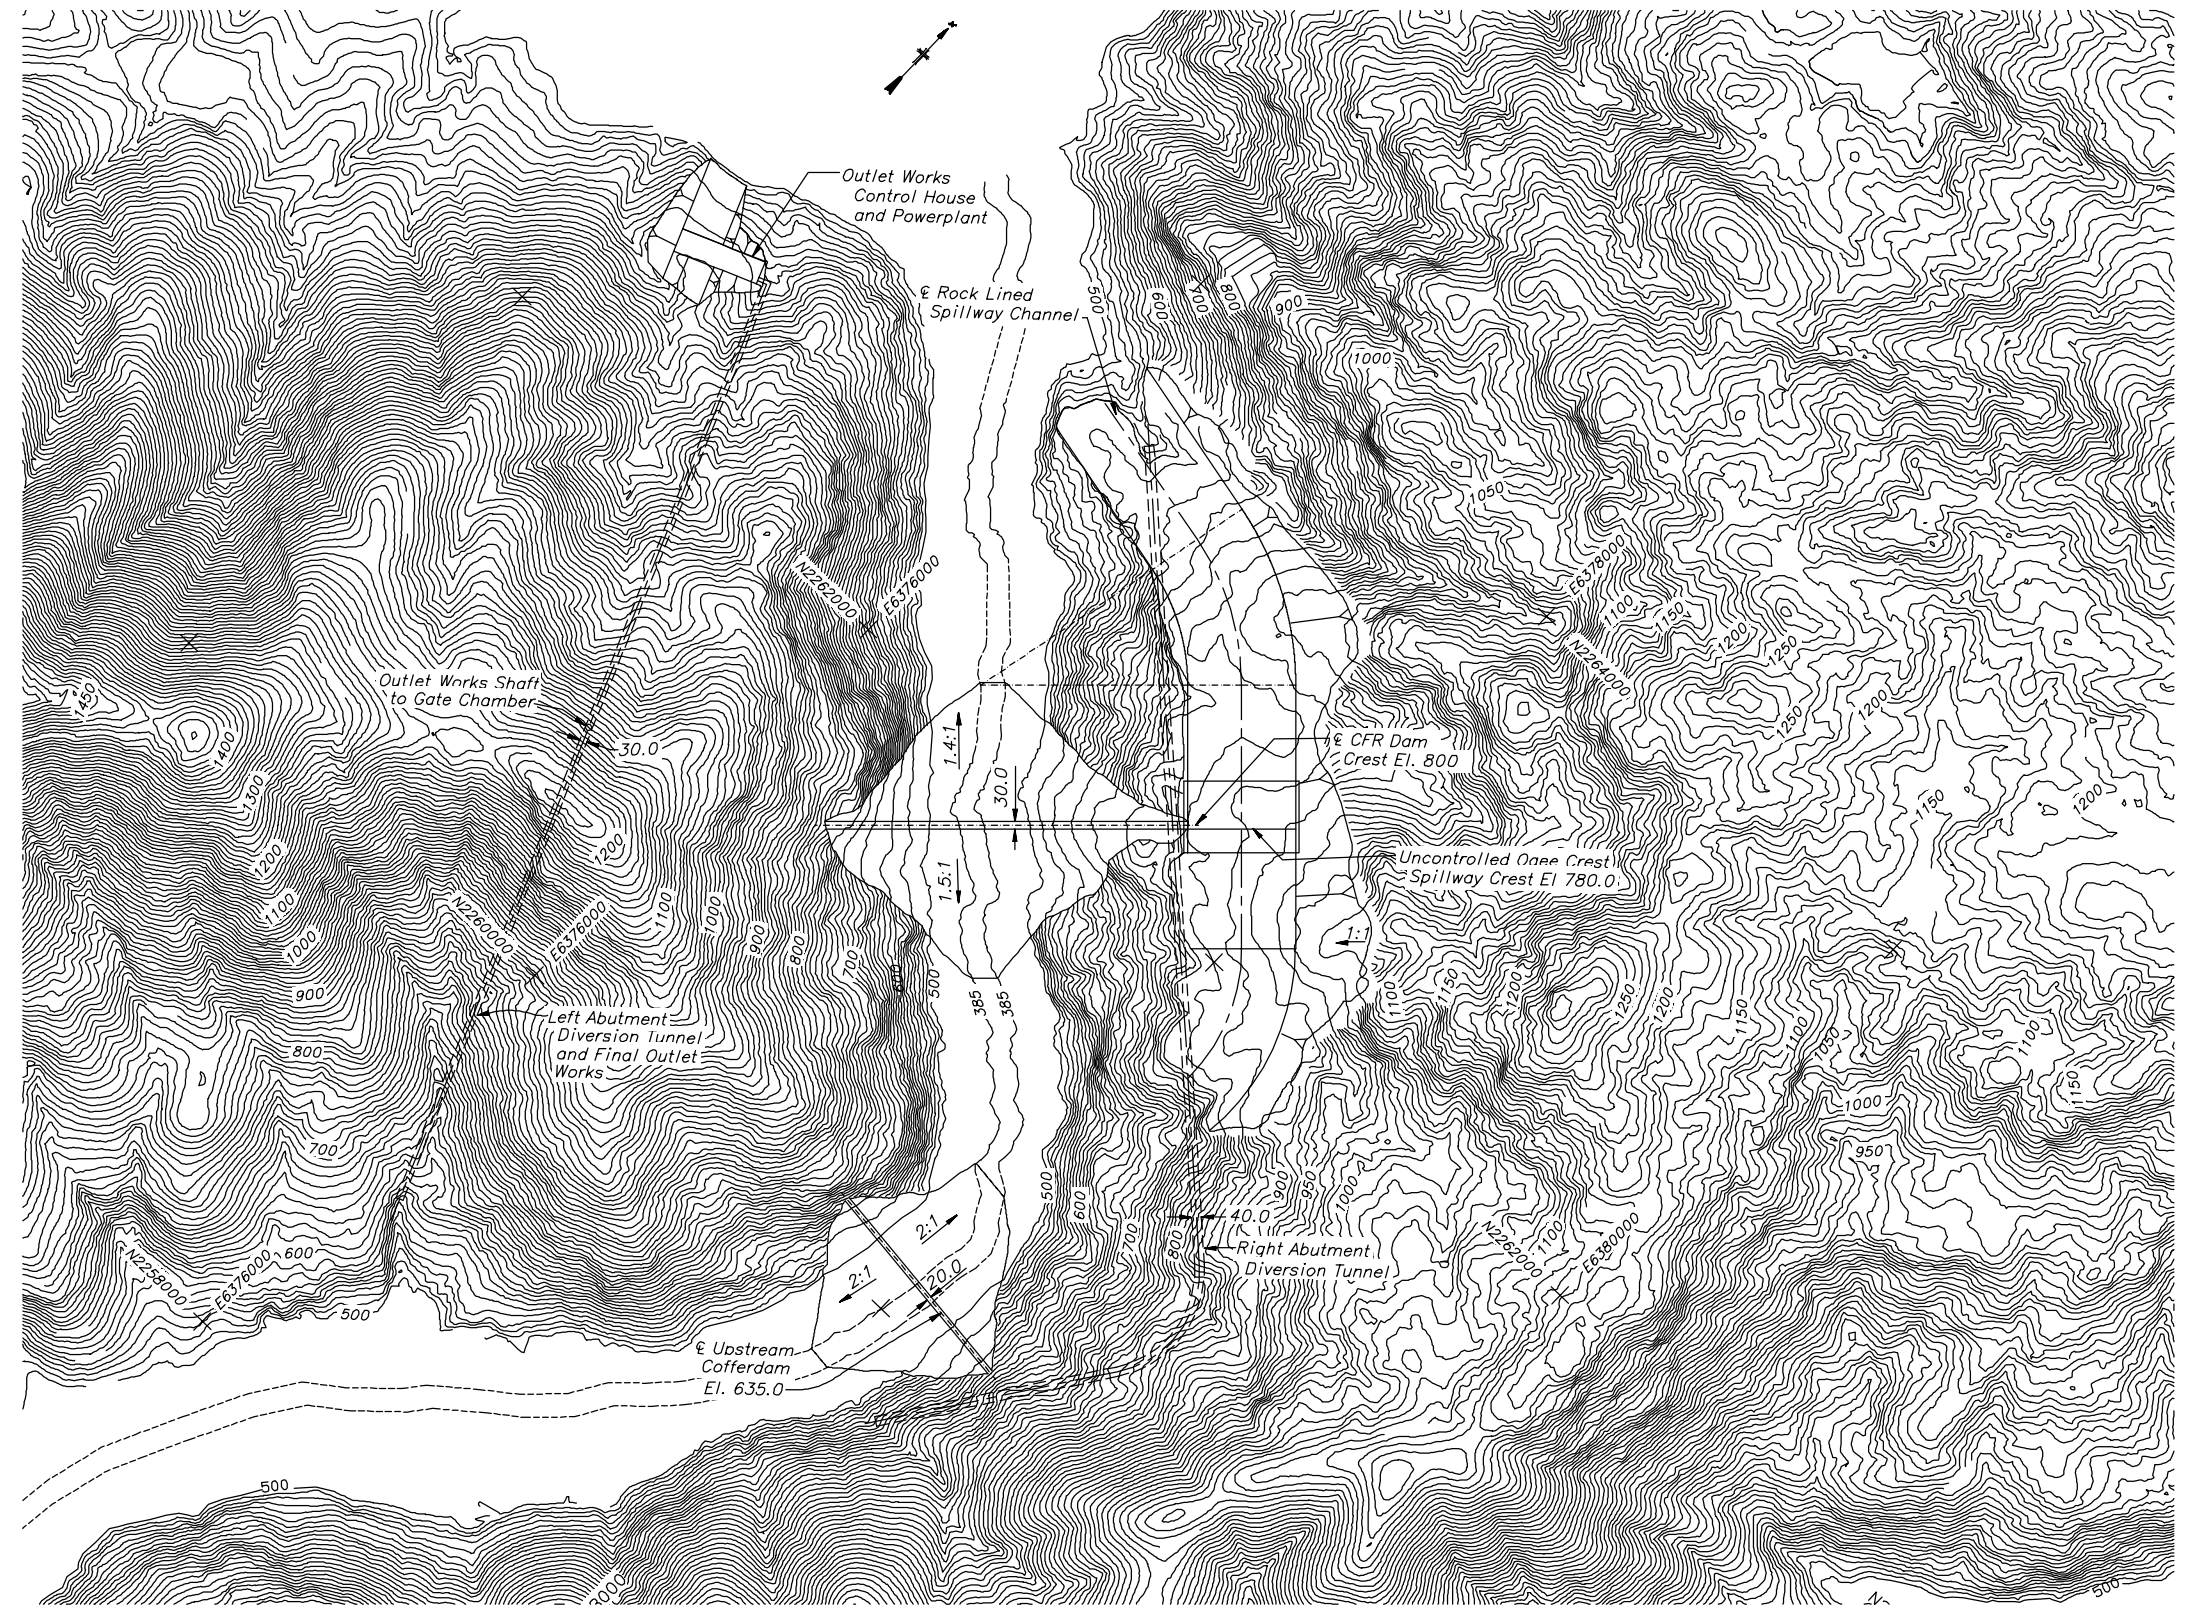

NOTES

Downstream cofferdam not shown. Downstream Cofferdam with crest elevation 578 will be incorporated into downstream dam embankment.

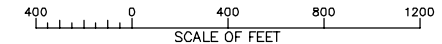

⊕ ALWAYS THINK SAFETY

UNITED STATES
DEPARTMENT OF THE INTERIOR
BUREAU OF RECLAMATION
UPPER SAN JOAQUIN RIVER BASIN
STORAGE INVESTIGATION
CALIFORNIA


LAYOUT FOR DAM STRUCTURE
AND APPURTENANT FEATURES

MP 274 CFR DAM
CREST EL. 800

CADD SYSTEM
Autocad
DENVER, COLORADO SEPTEMBER 10, 2003


CADD FILENAME
274DAMB00.dwg

DATE AND TIME PLOTTED
SEPT. 10, 2003
PLOTTED BY
D.A.MARTINEZ

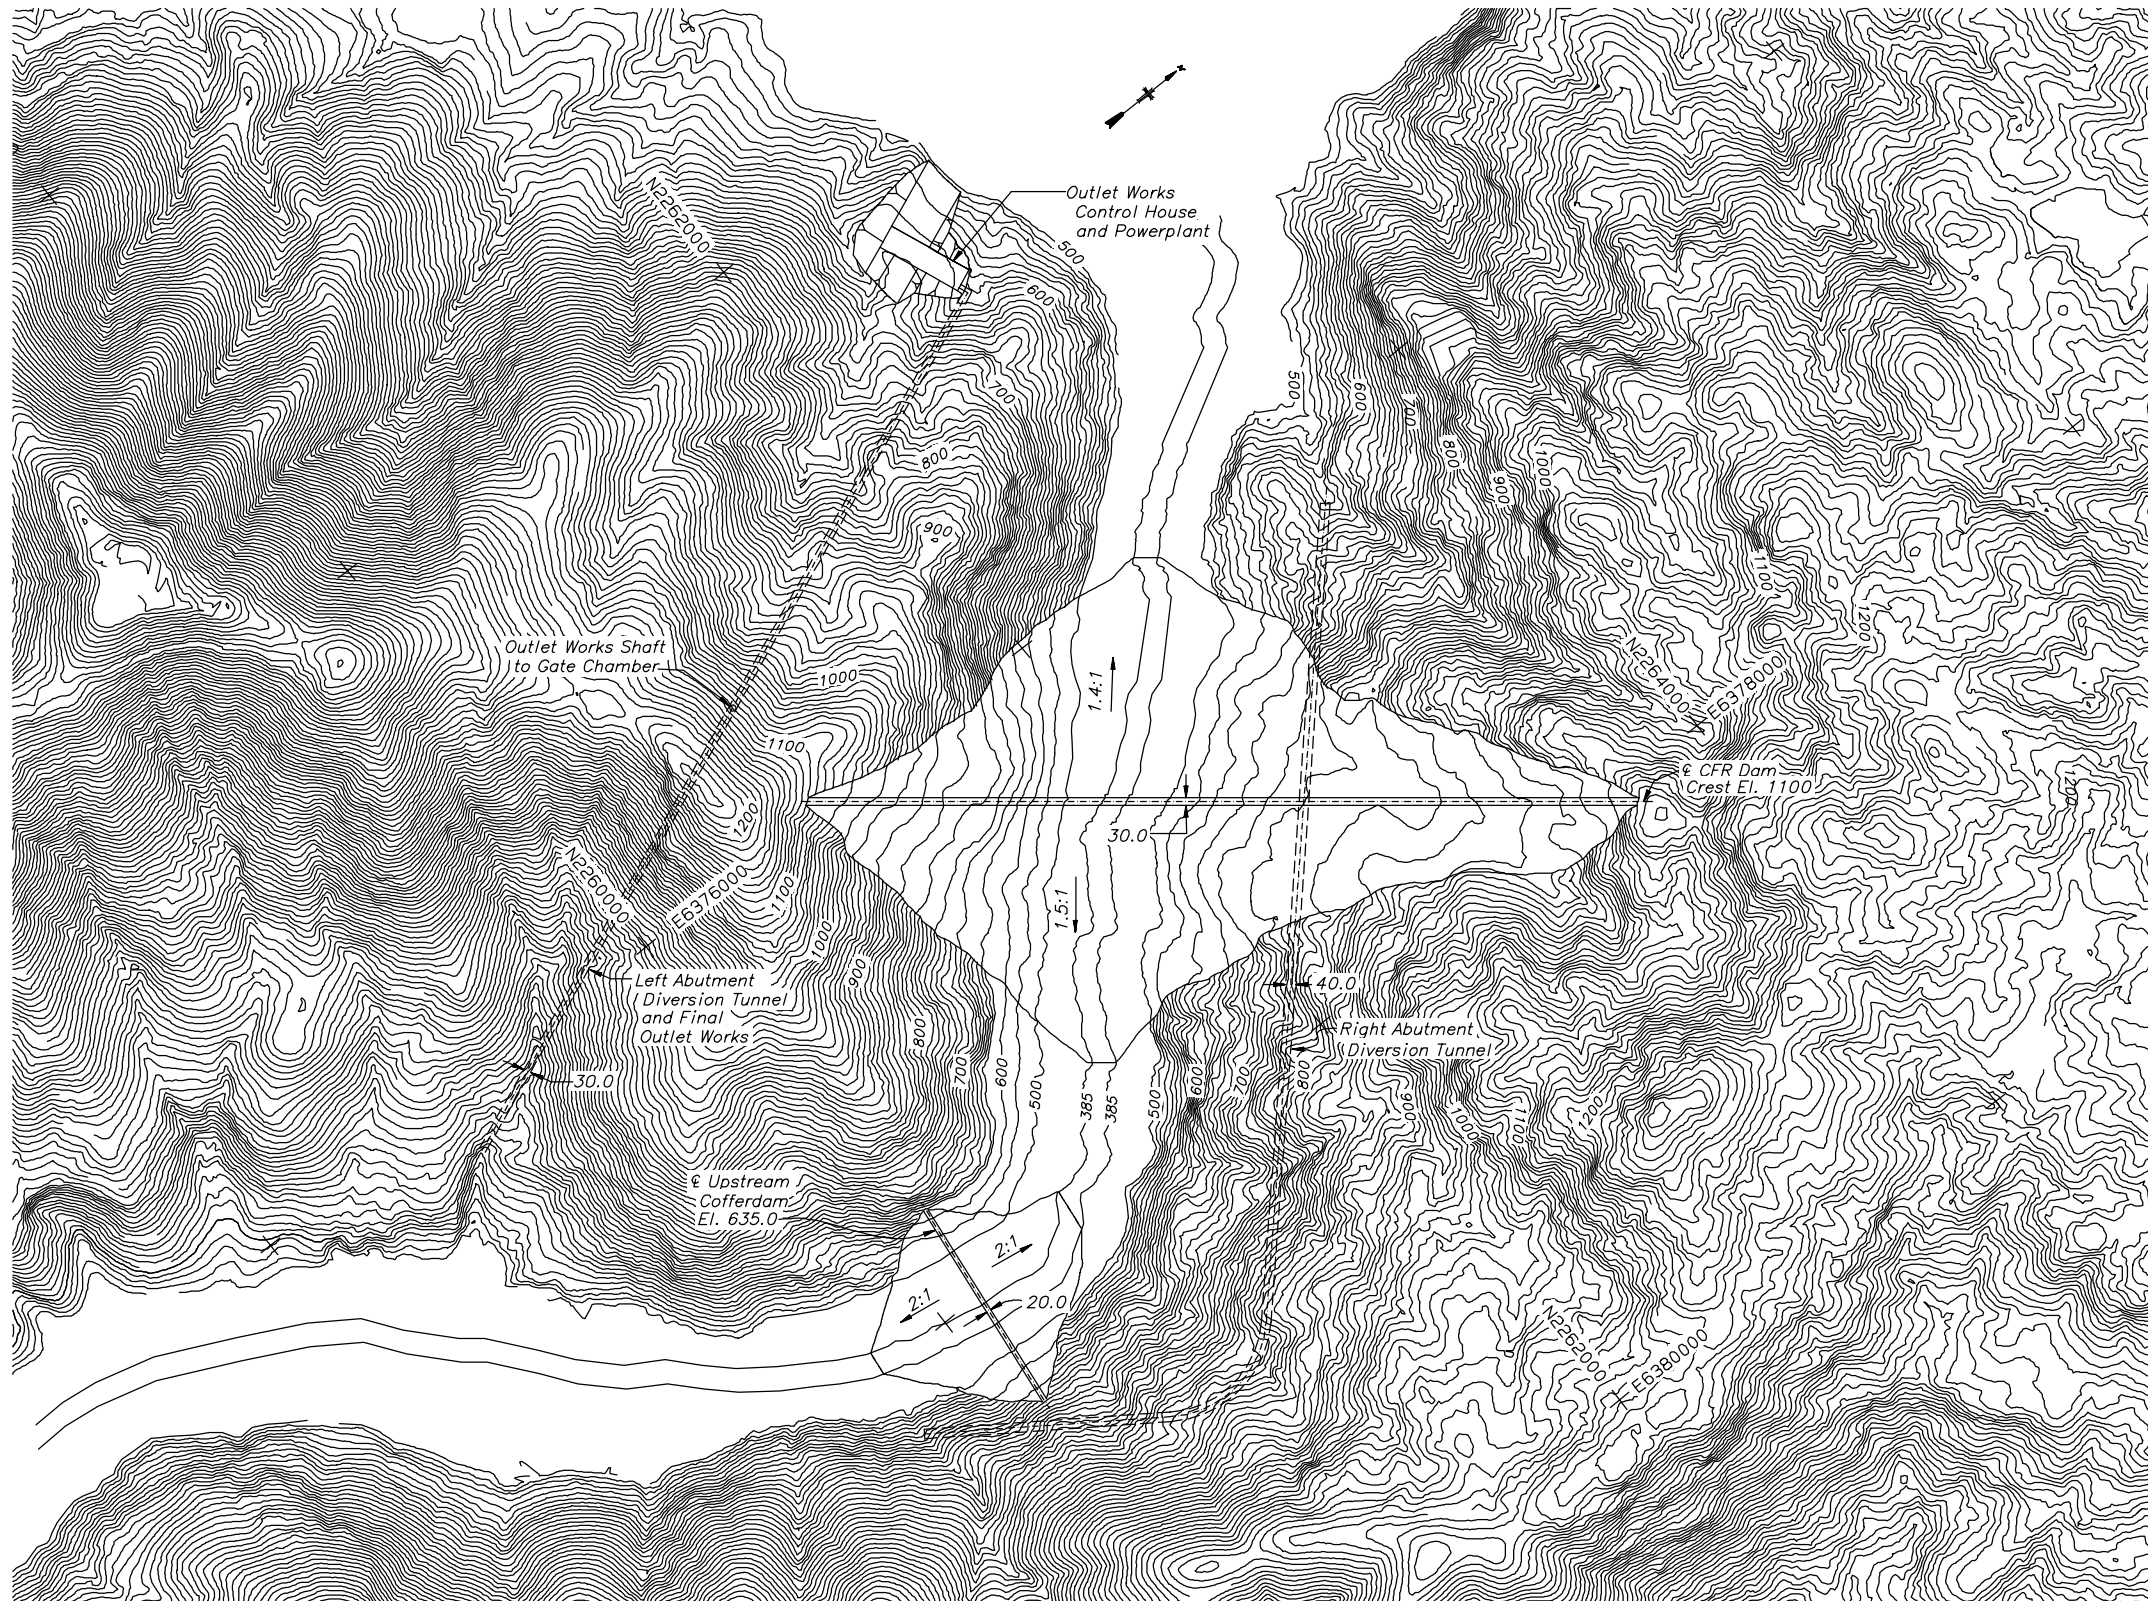

NOTES

Downstream cofferdam not shown. Downstream Cofferdam with crest elevation 578 will be incorporated into downstream dam embankment.

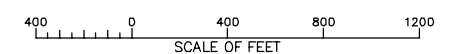

⊕ ALWAYS THINK SAFETY

UNITED STATES
DEPARTMENT OF THE INTERIOR
BUREAU OF RECLAMATION
UPPER SAN JOAQUIN RIVER BASIN
STORAGE INVESTIGATION
CALIFORNIA


LAYOUT FOR DAM STRUCTURE
AND APPURTENANT FEATURES

MP 274 CFR DAM
CREST EL. 1100

CADD SYSTEM
AUGISCAD
DENVER, COLORADO SEPTEMBER 10, 2003


CADD FILENAME
274DAMI100.dgn

DATE AND TIME PLOTTED
SEPT 10, 2003
PLOTTED BY
D.A.MARTINEZ

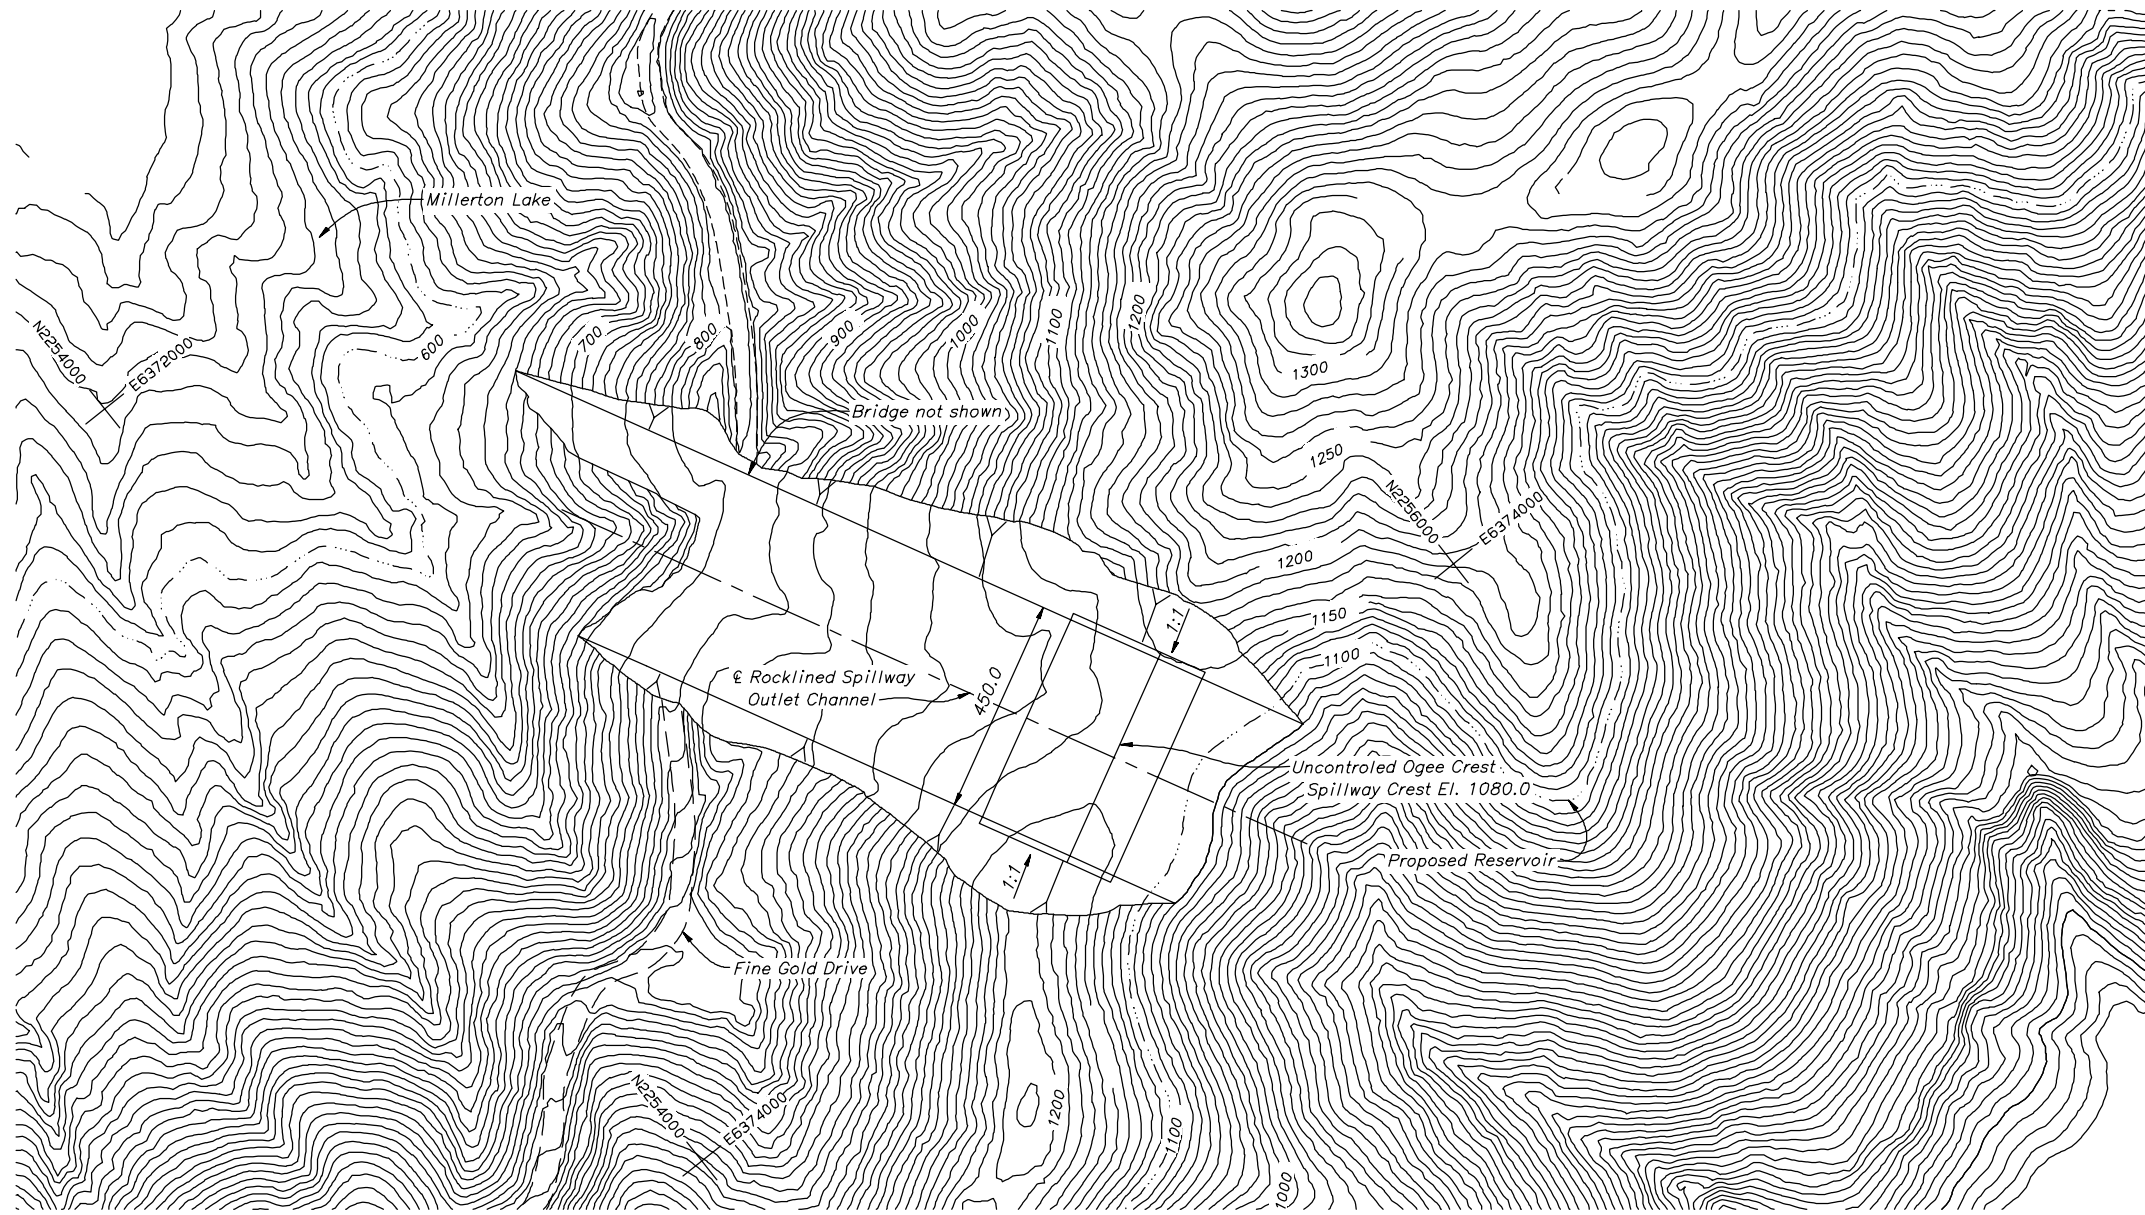

NOTES

Spillway outlet channel will pass under new bridge that maintains access to park and residences. Bridge not shown.

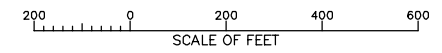

⊕ ALWAYS THINK SAFETY

UNITED STATES
DEPARTMENT OF THE INTERIOR
BUREAU OF RECLAMATION
UPPER SAN JOAQUIN RIVER BASIN
STORAGE INVESTIGATION
CALIFORNIA

LAYOUT FOR SPILLWAY

SPILLWAY FOR
MP 274 CFR DAM
CREST EL. 1100

CADD SYSTEM
Autocad
DENVER, COLORADO SEPTEMBER 10, 2003

CADD FILENAME
274DAM1100.dwg

DATE AND TIME PLOTTED
SEPT. 10, 2003
PLOTTED BY
D.A. MARTINEZ