


Attachment B5


Preliminary Design Layouts for
Dam Structures and Appurtenant Features

Temperance Flat Reservoir RM 286

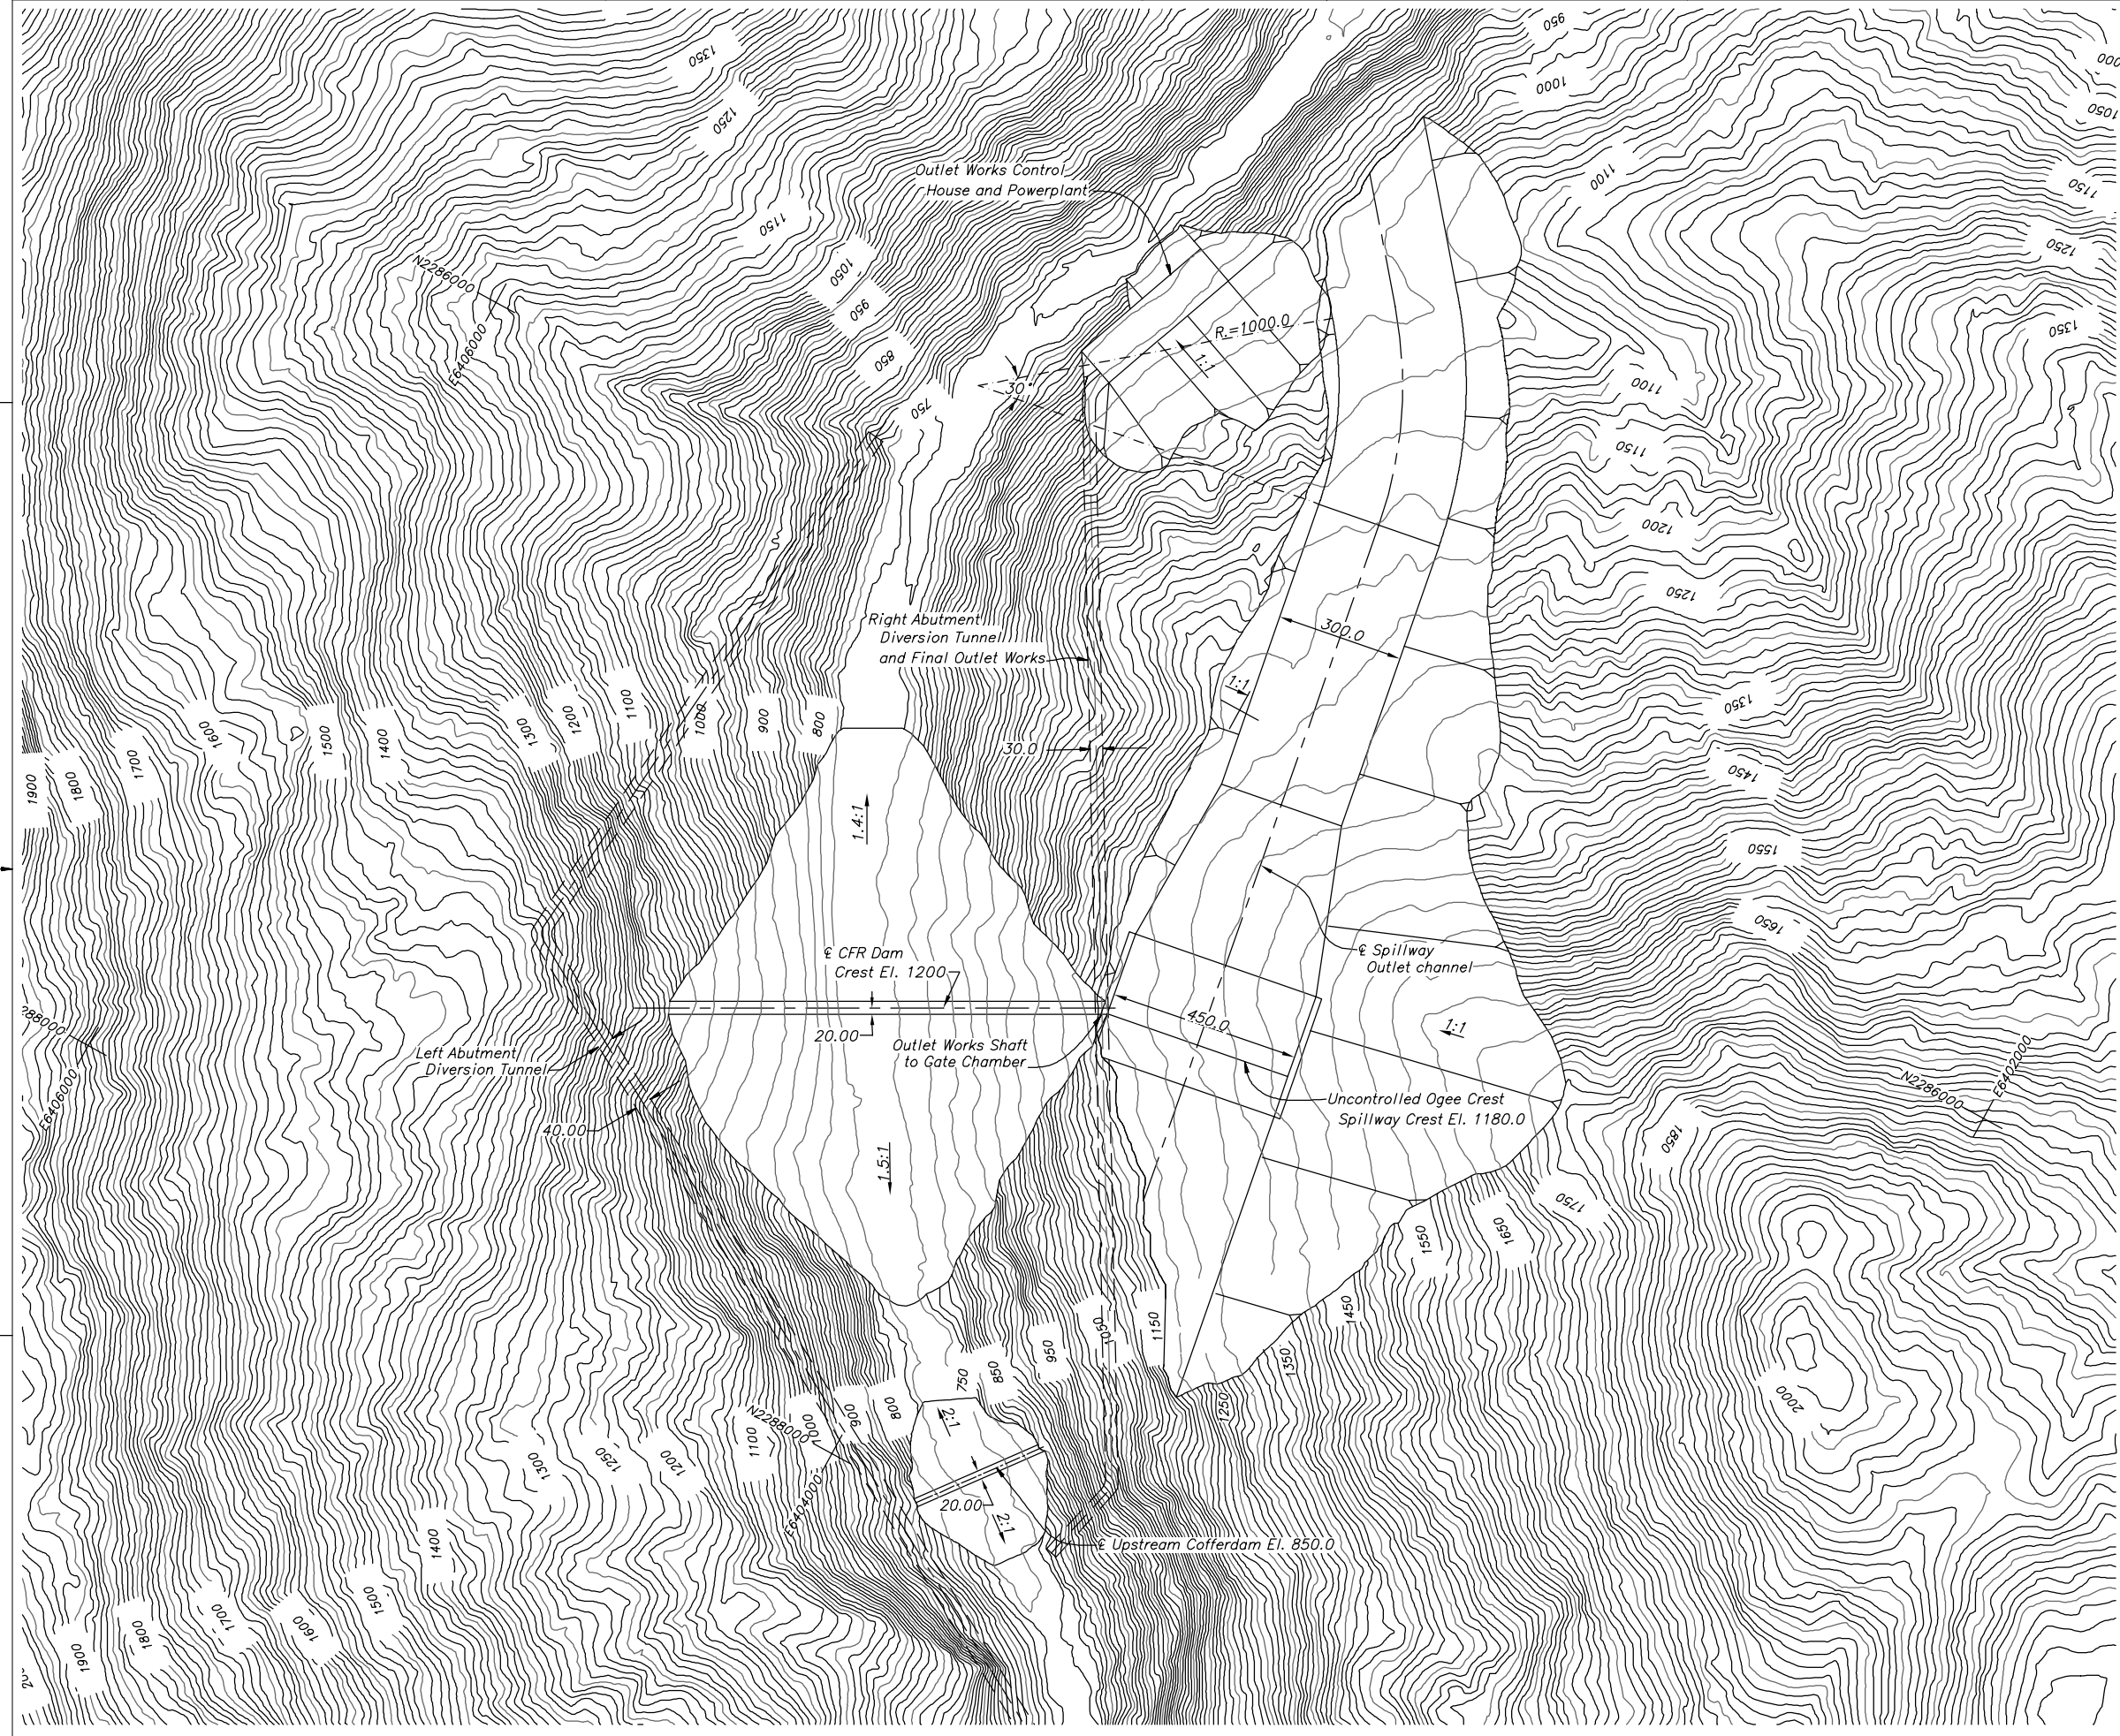

NOTES

Downstream cofferdam not shown. Downstream Cofferdam with crest elevation 770 will be incorporated into downstream dam embankment.

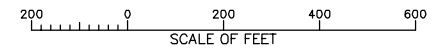

ALWAYS THINK SAFETY



UNITED STATES DEPARTMENT OF THE INTERIOR BUREAU OF RECLAMATION UPPER SAN JOAQUIN RIVER BASIN STORAGE INVESTIGATION CALIFORNIA

LAYOUT FOR DAM STRUCTURE AND APPURTENANT FEATURES

MP 286 CFR DAM CREST EL. 1200

CADD SYSTEM: AUCSSAD, DENVER, COLORADO, SEPTEMBER 10, 2003. CADD FILENAME: M1200.WRT.SPILLWAY.B.5_03.DWG

DATE AND TIME PLOTTED: SEPT. 10, 2003. PLOTTED BY: D.A. MARTINEZ

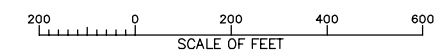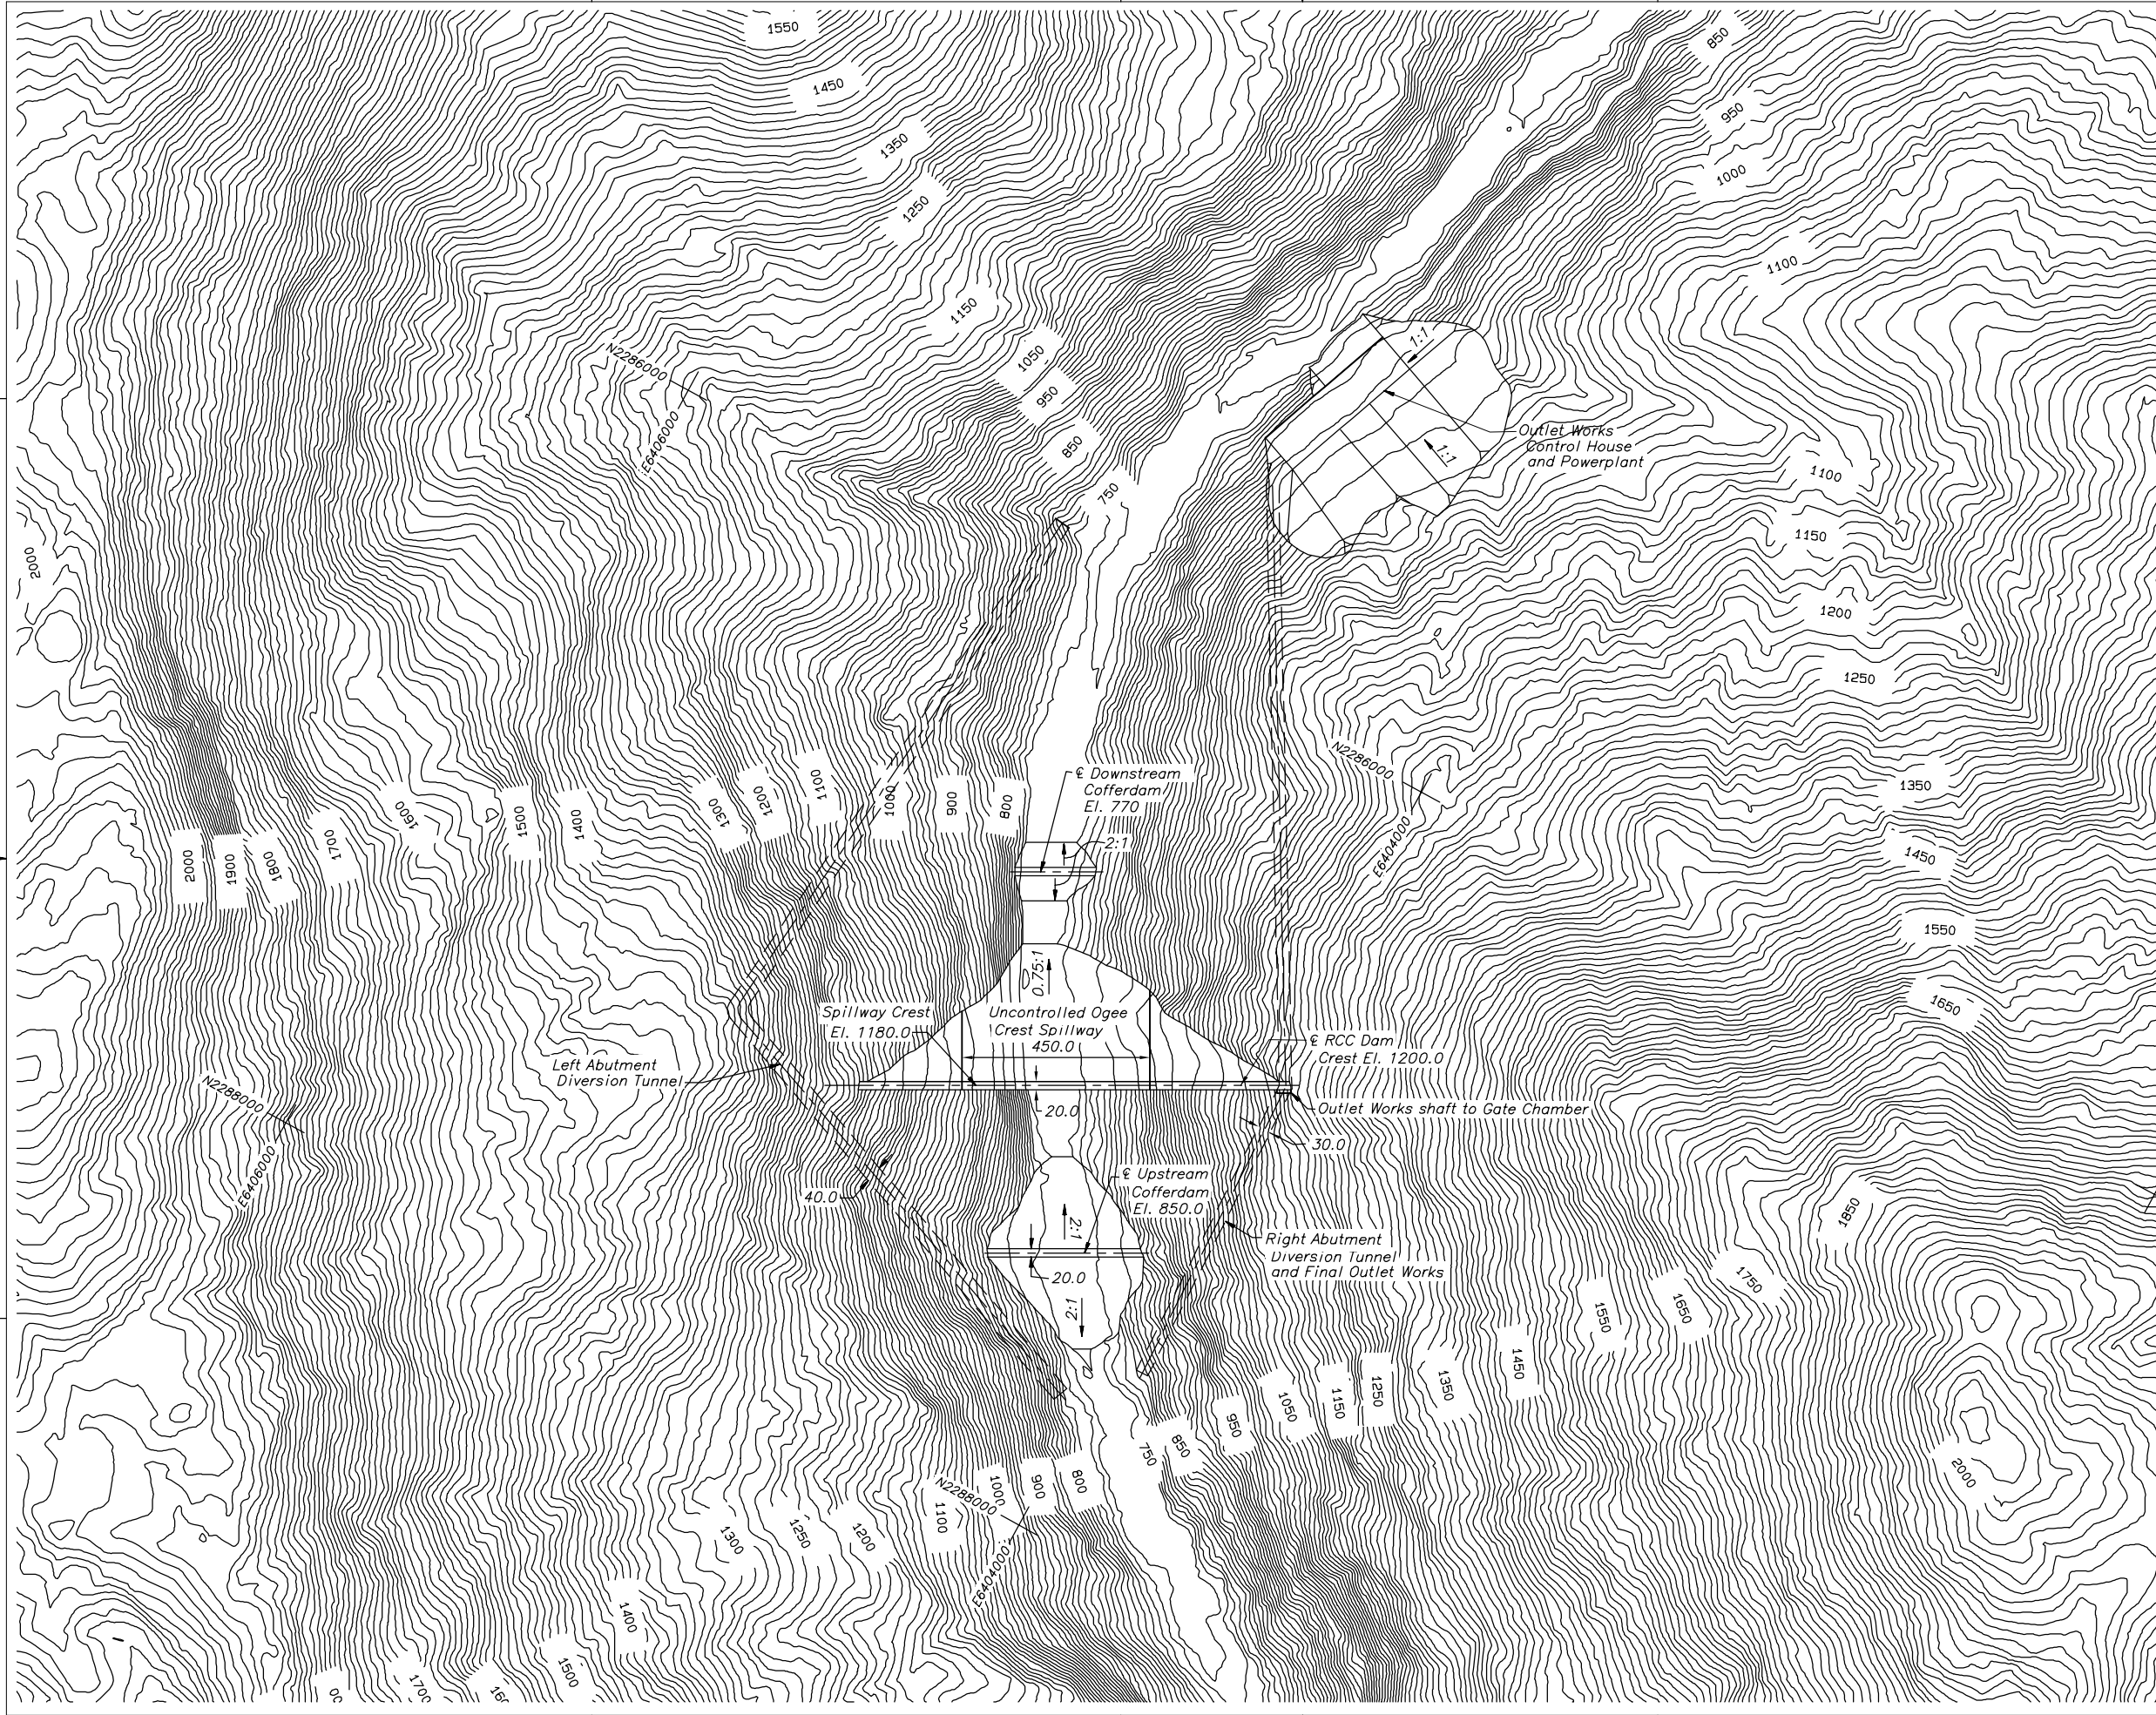

⊕ ALWAYS THINK SAFETY

UNITED STATES
DEPARTMENT OF THE INTERIOR
BUREAU OF RECLAMATION
UPPER SAN JOAQUIN RIVER BASIN
STORAGE INVESTIGATION
CALIFORNIA

LAYOUT FOR DAM STRUCTURE
AND APPURTENANT FEATURES



MP 286 RCC DAM
CREST EL. 1200

CADD SYSTEM
Autocad
DENVER, COLORADO

CADD FILENAME
MRCC1200
SEPT 10, 2003

DATE AND TIME PLOTTED
SEPT 10, 2003
PLOTTED BY
D.A. MARTINEZ

DATE AND TIME PLOTTED
SEPT. 10, 2003
PLOTTED BY
D.A. MARTINEZ

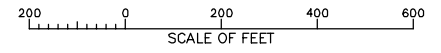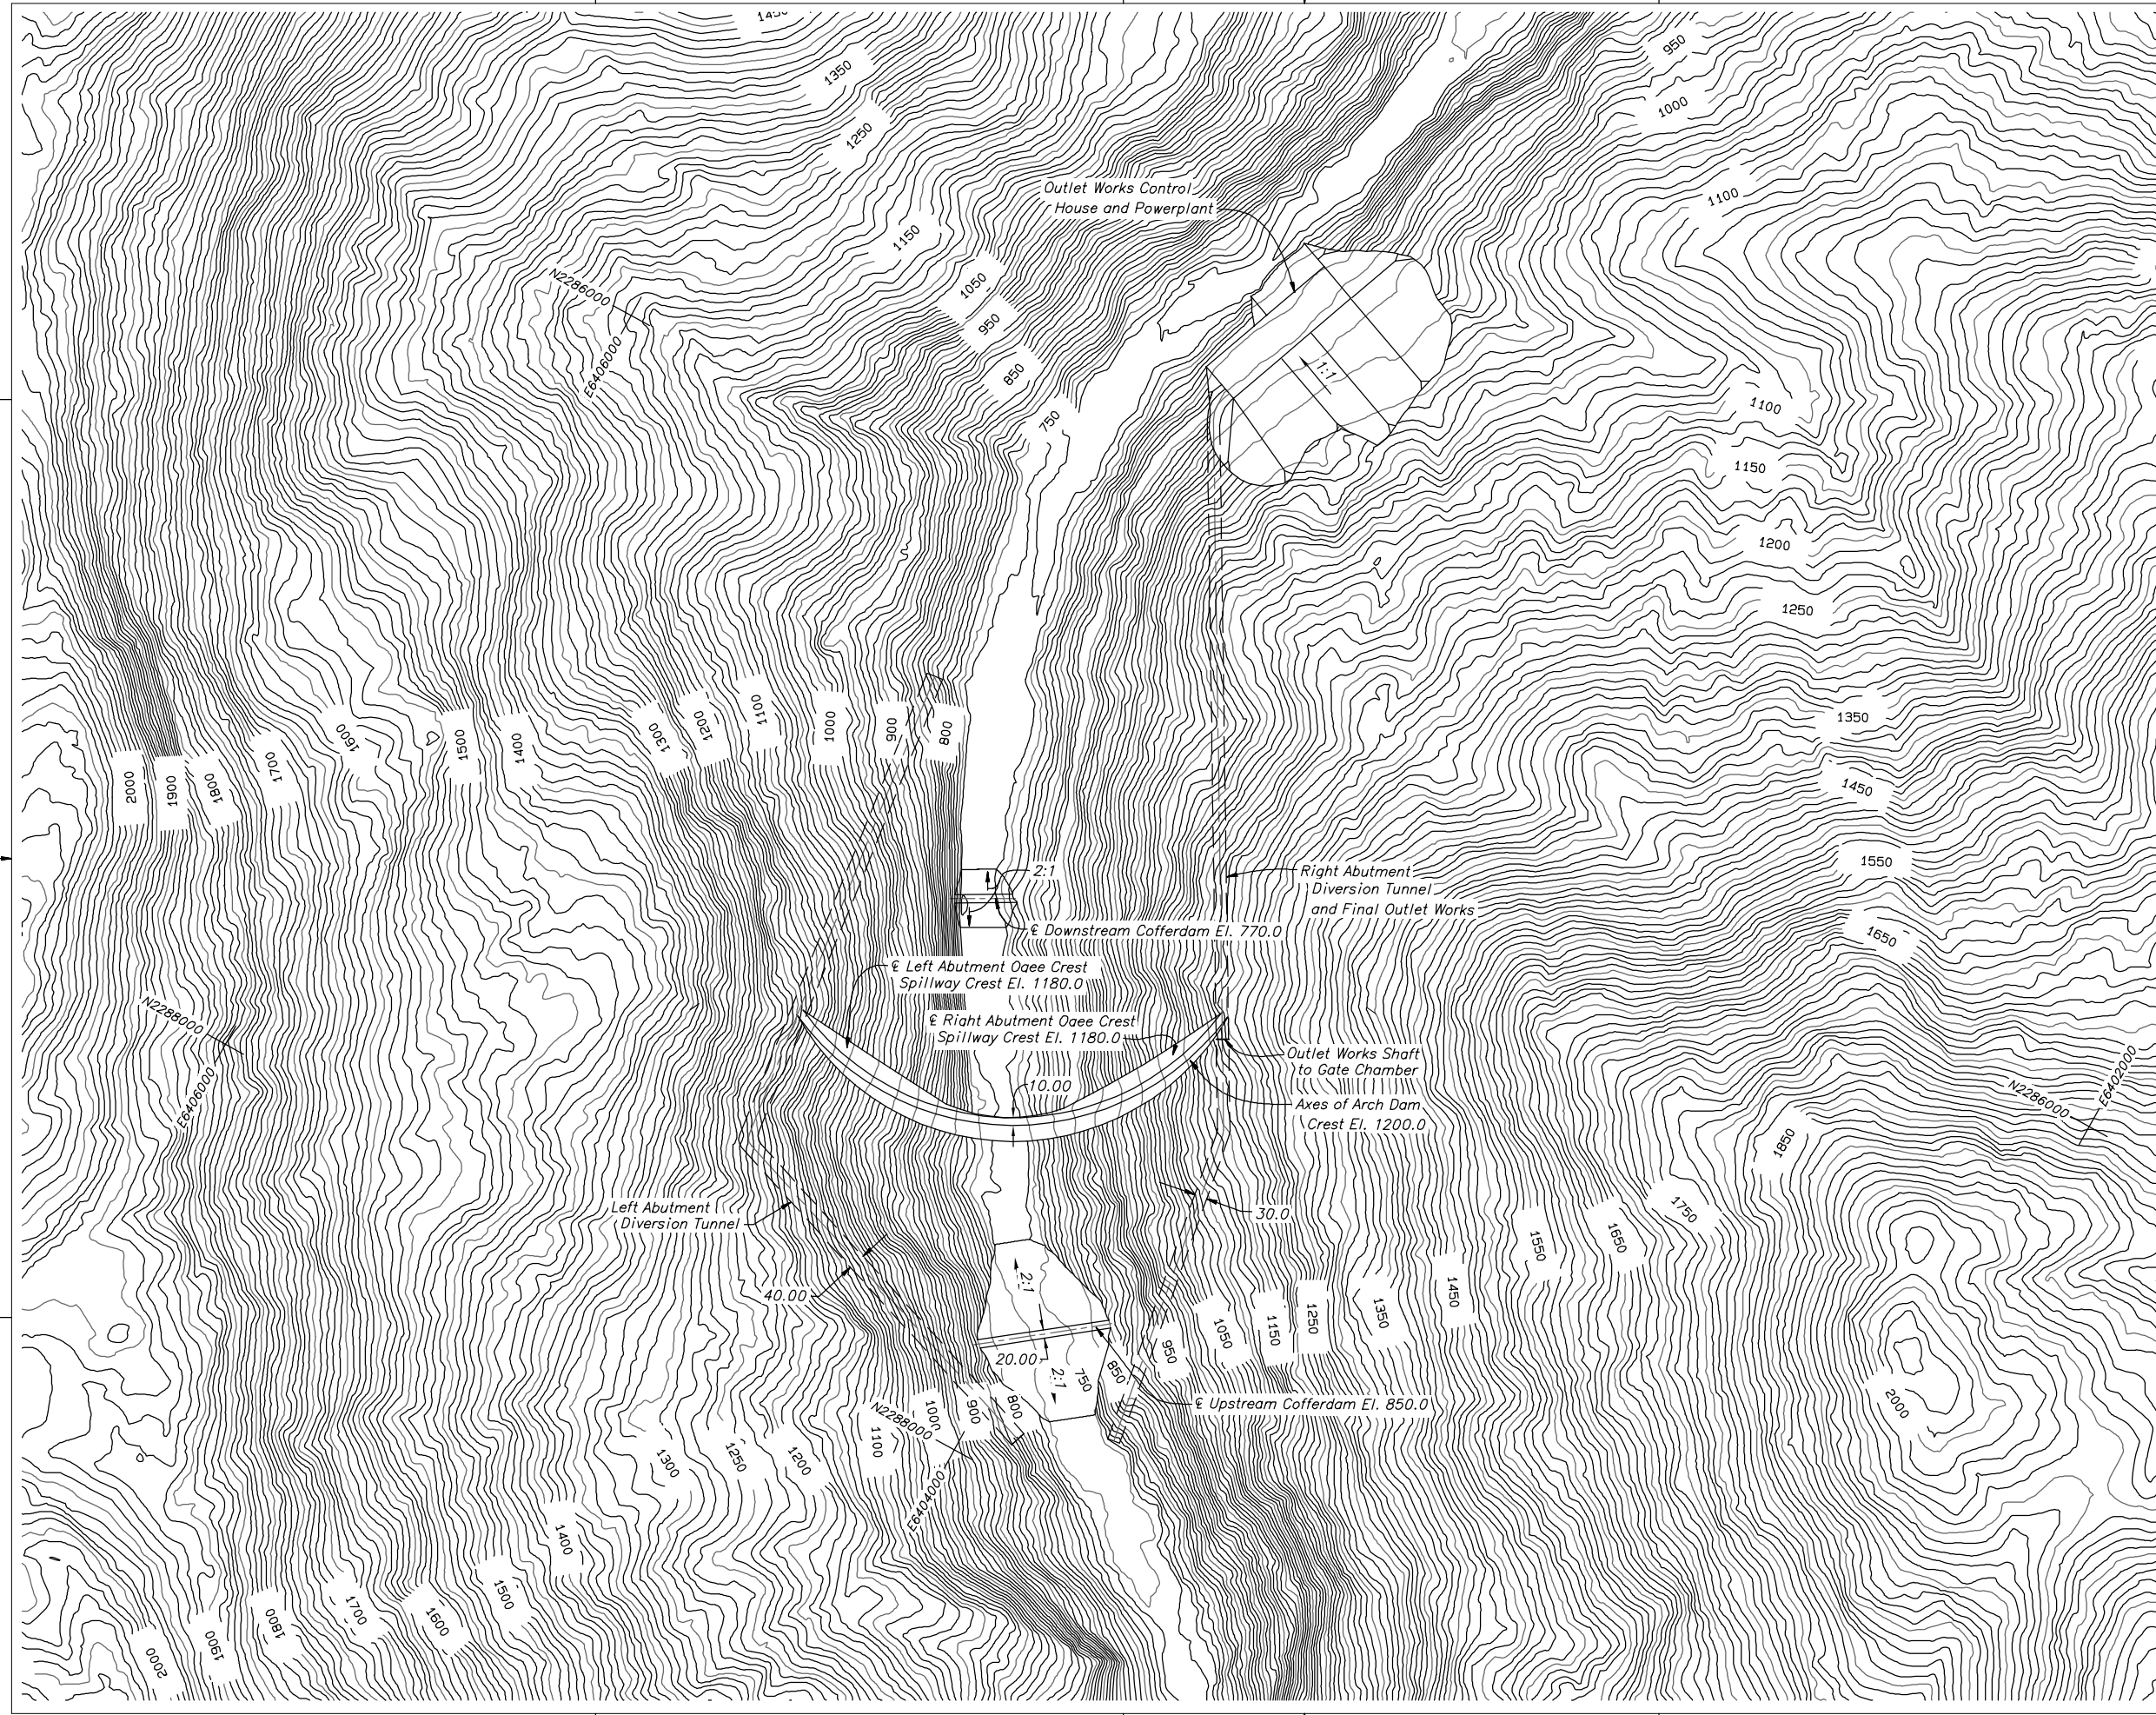

⊕ ALWAYS THINK SAFETY


UNITED STATES
DEPARTMENT OF THE INTERIOR
BUREAU OF RECLAMATION
UPPER SAN JOAQUIN RIVER BASIN
STORAGE INVESTIGATION
CALIFORNIA

LAYOUT FOR DAM STRUCTURE
AND APPURTENANT FEATURES

MP 286 ARCH DAM
CREST EL. 1200


CADD SYSTEM
Autocad
DENVER, COLORADO SEPTEMBER 10, 2003

CADD FILENAME
M1200 ARCH.dwg

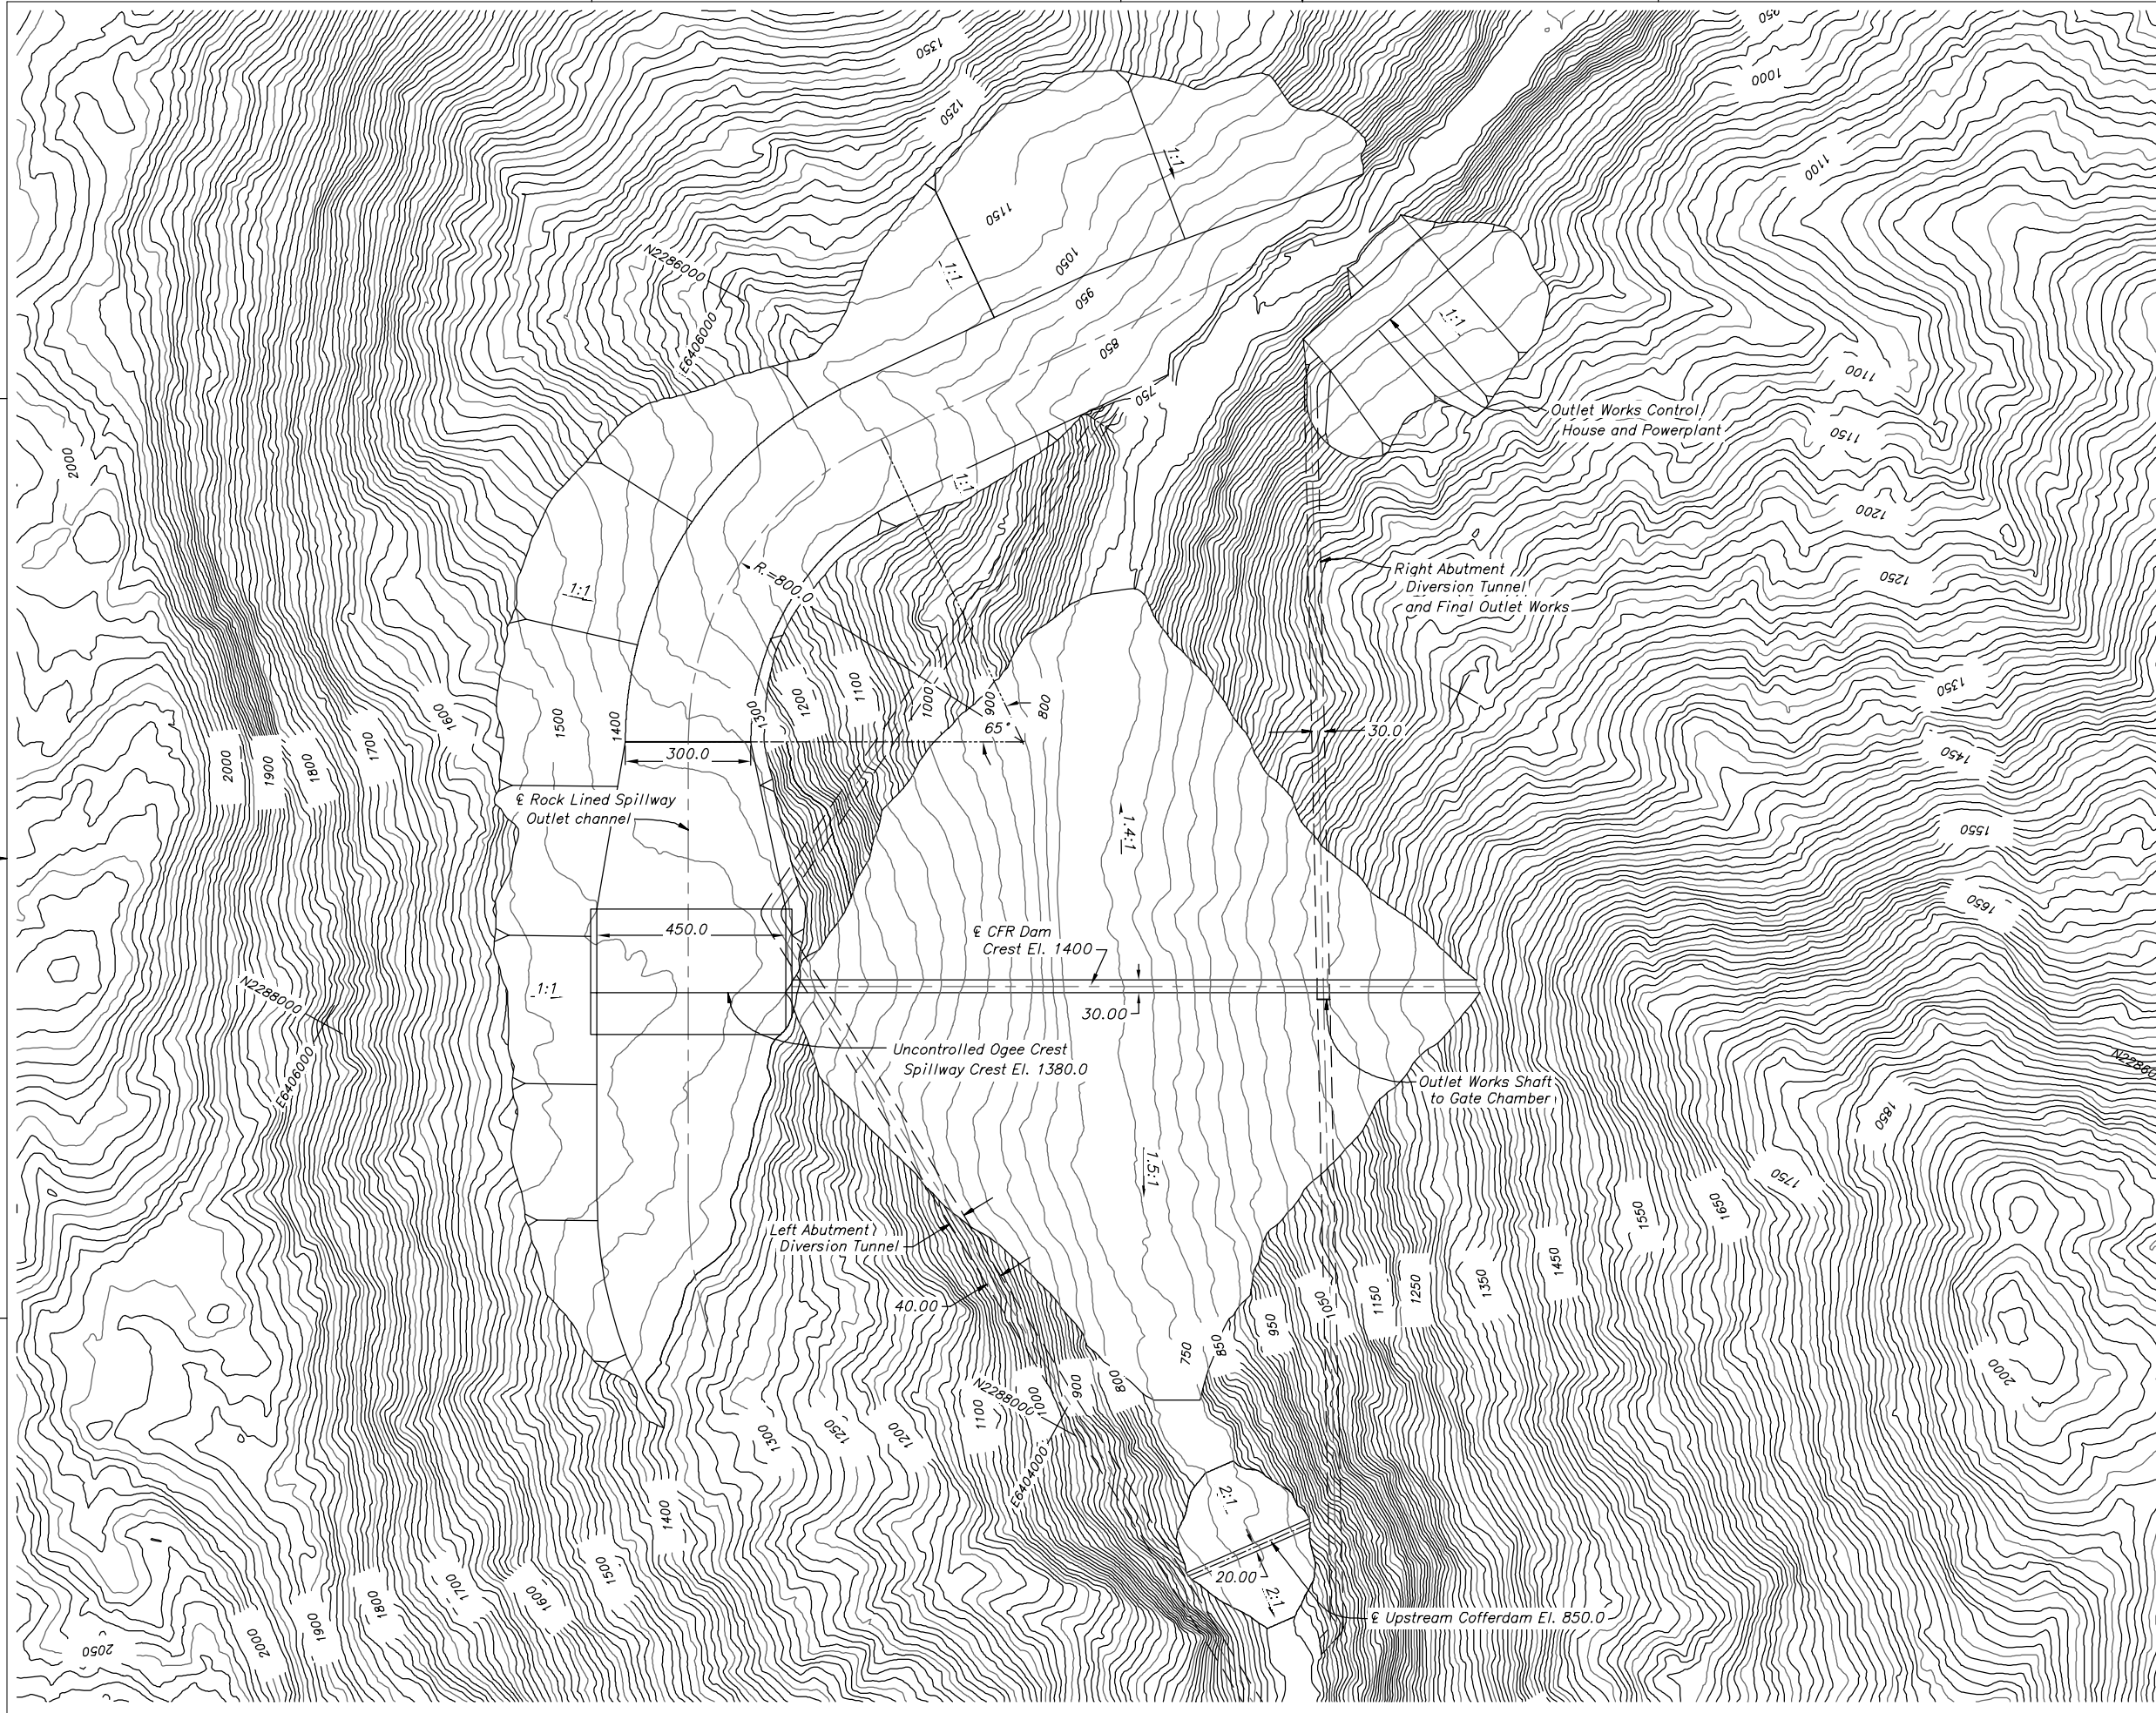

NOTES

Downstream cofferdam not shown. Downstream Cofferdam with crest elevation 770 will be incorporated into downstream dam embankment.

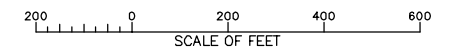

ALWAYS THINK SAFETY

UNITED STATES
DEPARTMENT OF THE INTERIOR
BUREAU OF RECLAMATION
UPPER SAN JOAQUIN RIVER BASIN
STORAGE INVESTIGATION
CALIFORNIA

**LAYOUT FOR DAM STRUCTURE
AND APPURTENANT FEATURES**

**MP 286 CFR DAM
CREST EL. 1400**

CADD SYSTEM
AUSCAD
DENVER, COLORADO
SEPTEMBER 10, 2003

CADD FILENAME
M1400 2.DWG