


**Attachment B4**

Preliminary Design Layouts for  
Dam Structures and Appurtenant Features


---

**Temperance Flat Reservoir RM 279**

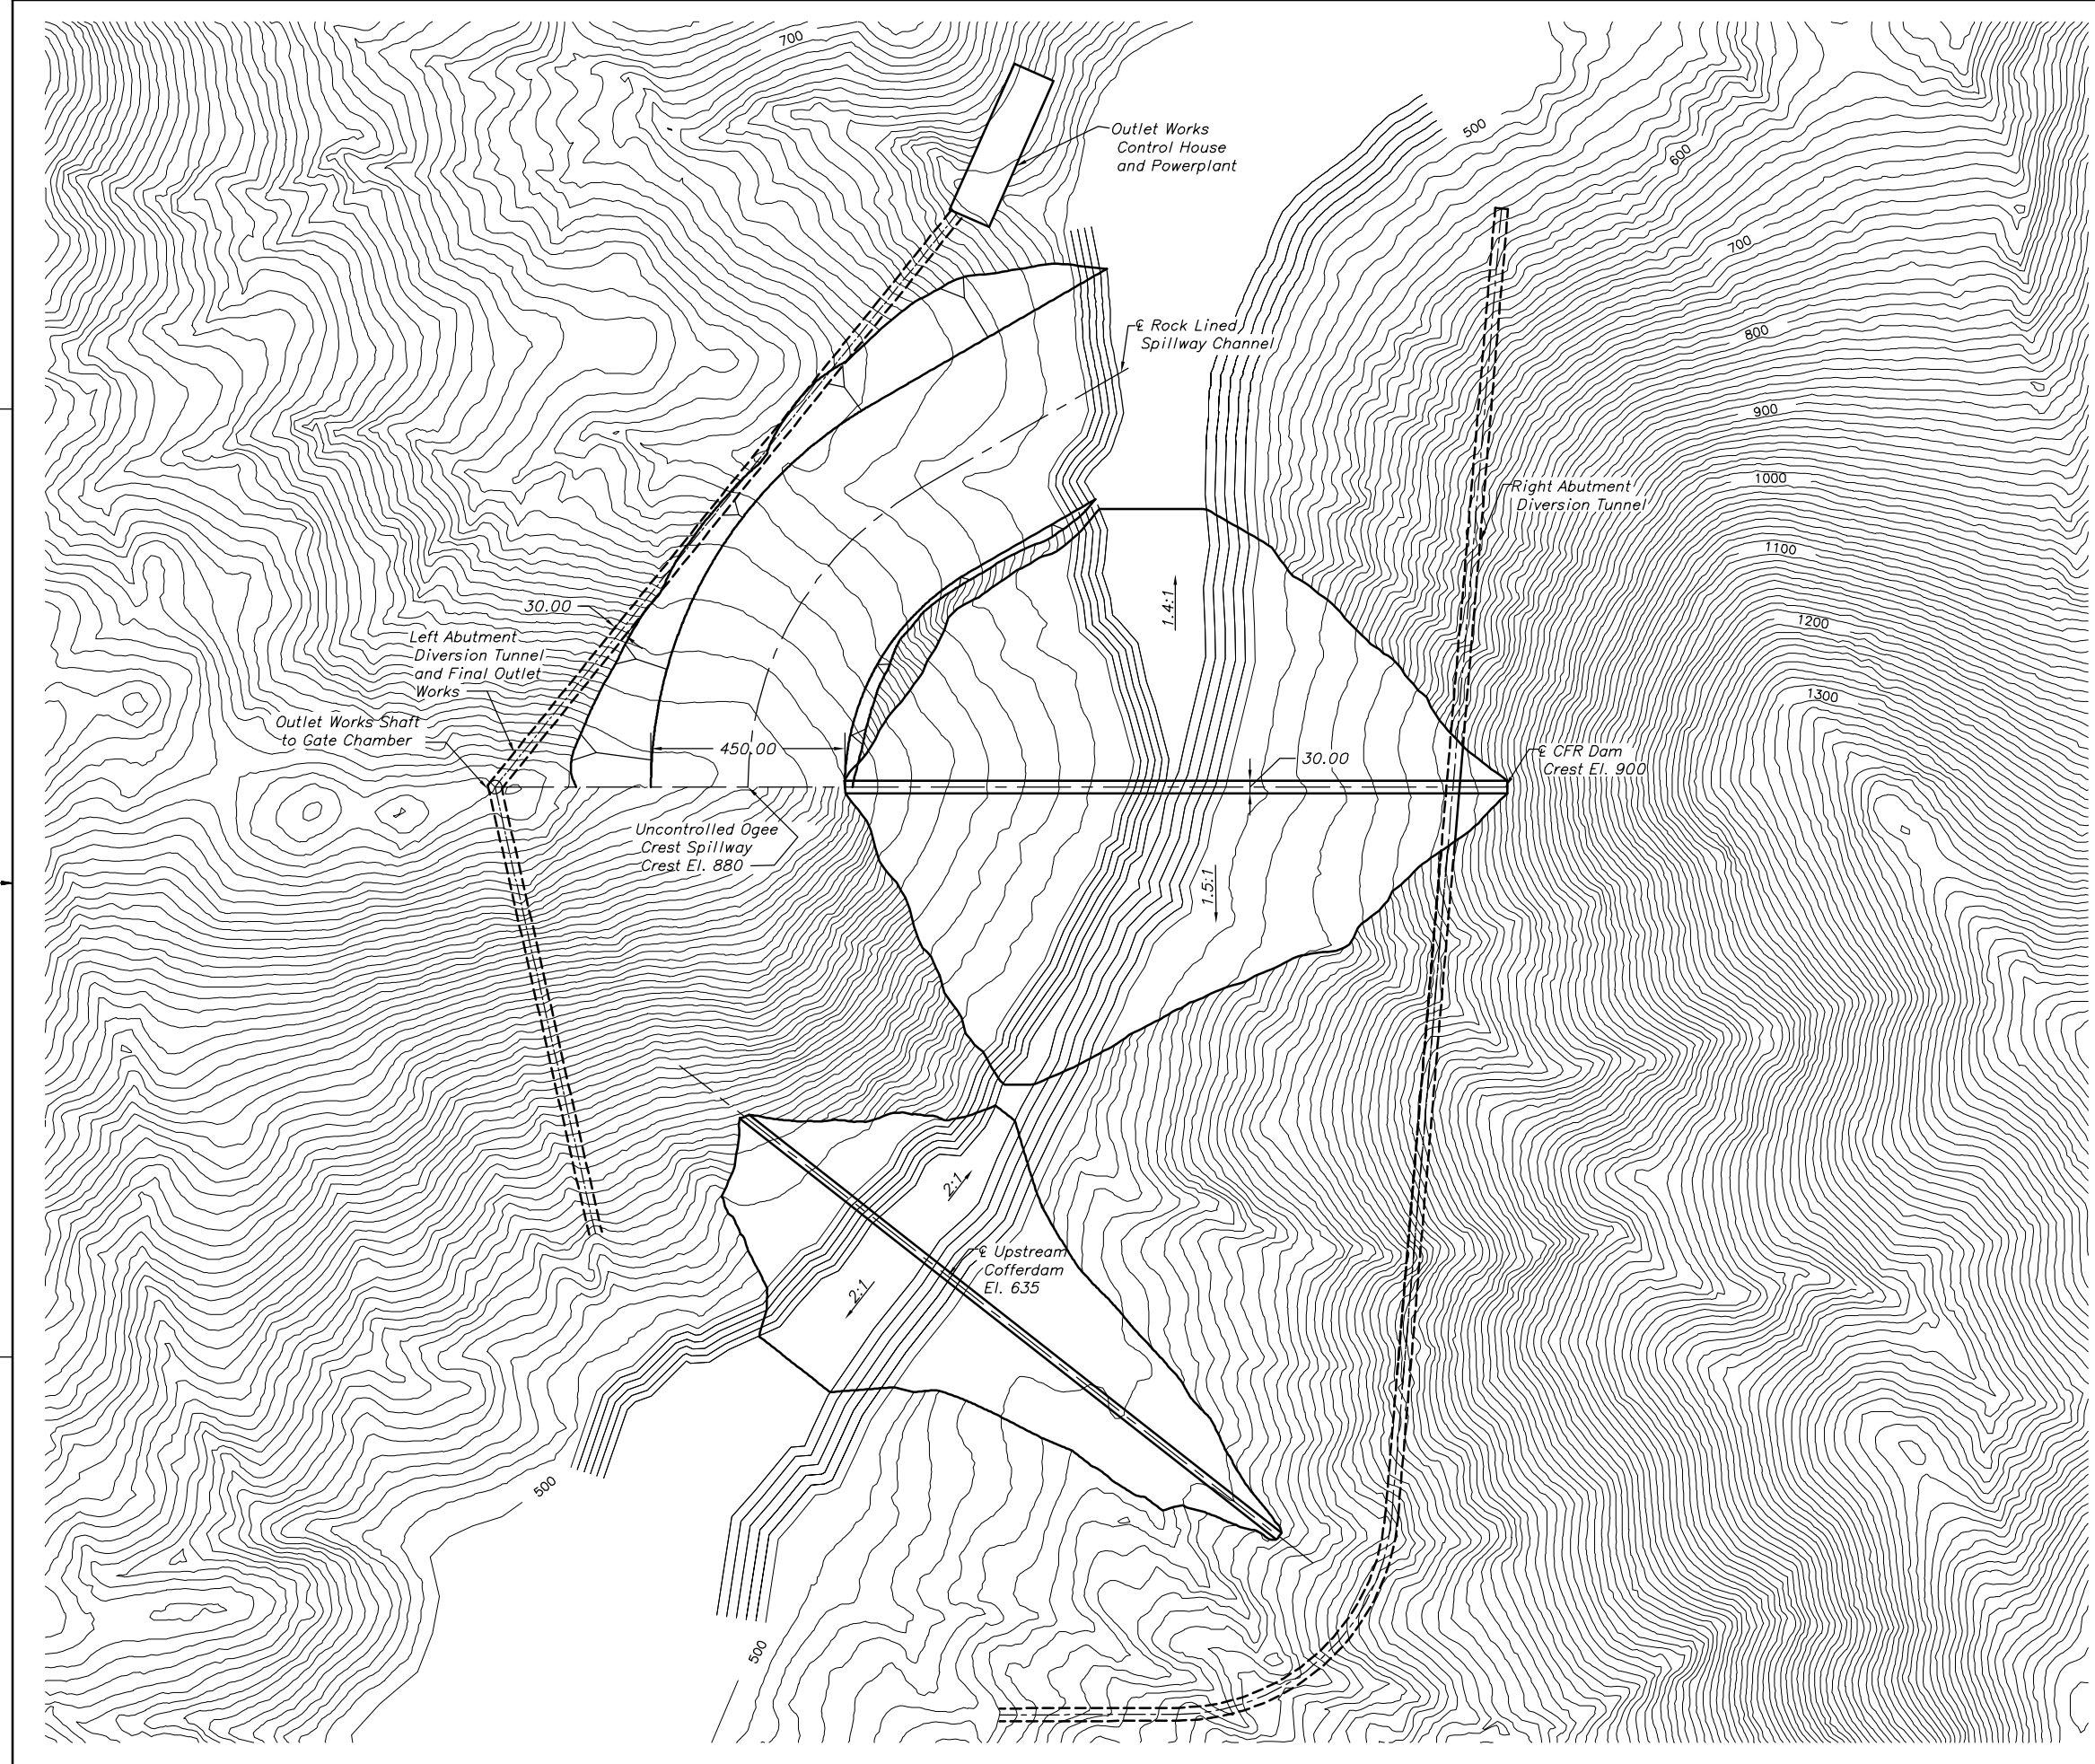

**NOTES**

Downstream Cofferdam not shown. Downstream Cofferdam with crest elevation 578 will be incorporated into downstream dam embankment.

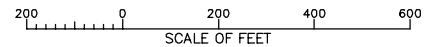

**ALWAYS THINK SAFETY**



UNITED STATES  
DEPARTMENT OF THE INTERIOR  
BUREAU OF RECLAMATION  
UPPER SAN JOAQUIN RIVER BASIN  
STORAGE INVESTIGATION  
CALIFORNIA

**LAYOUT FOR DAM STRUCTURE  
AND APPURTENANT FEATURES**

**MP 279 CFR DAM  
CREST EL. 900**

CADD SYSTEM AutoCAD	CADD FILENAME
DENVER, COLORADO	SEPTEMBER 25, 2002

DATE AND TIME PLOTTED  
10-01-02  
PLOTTED BY  
JROVER

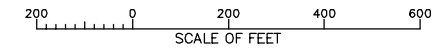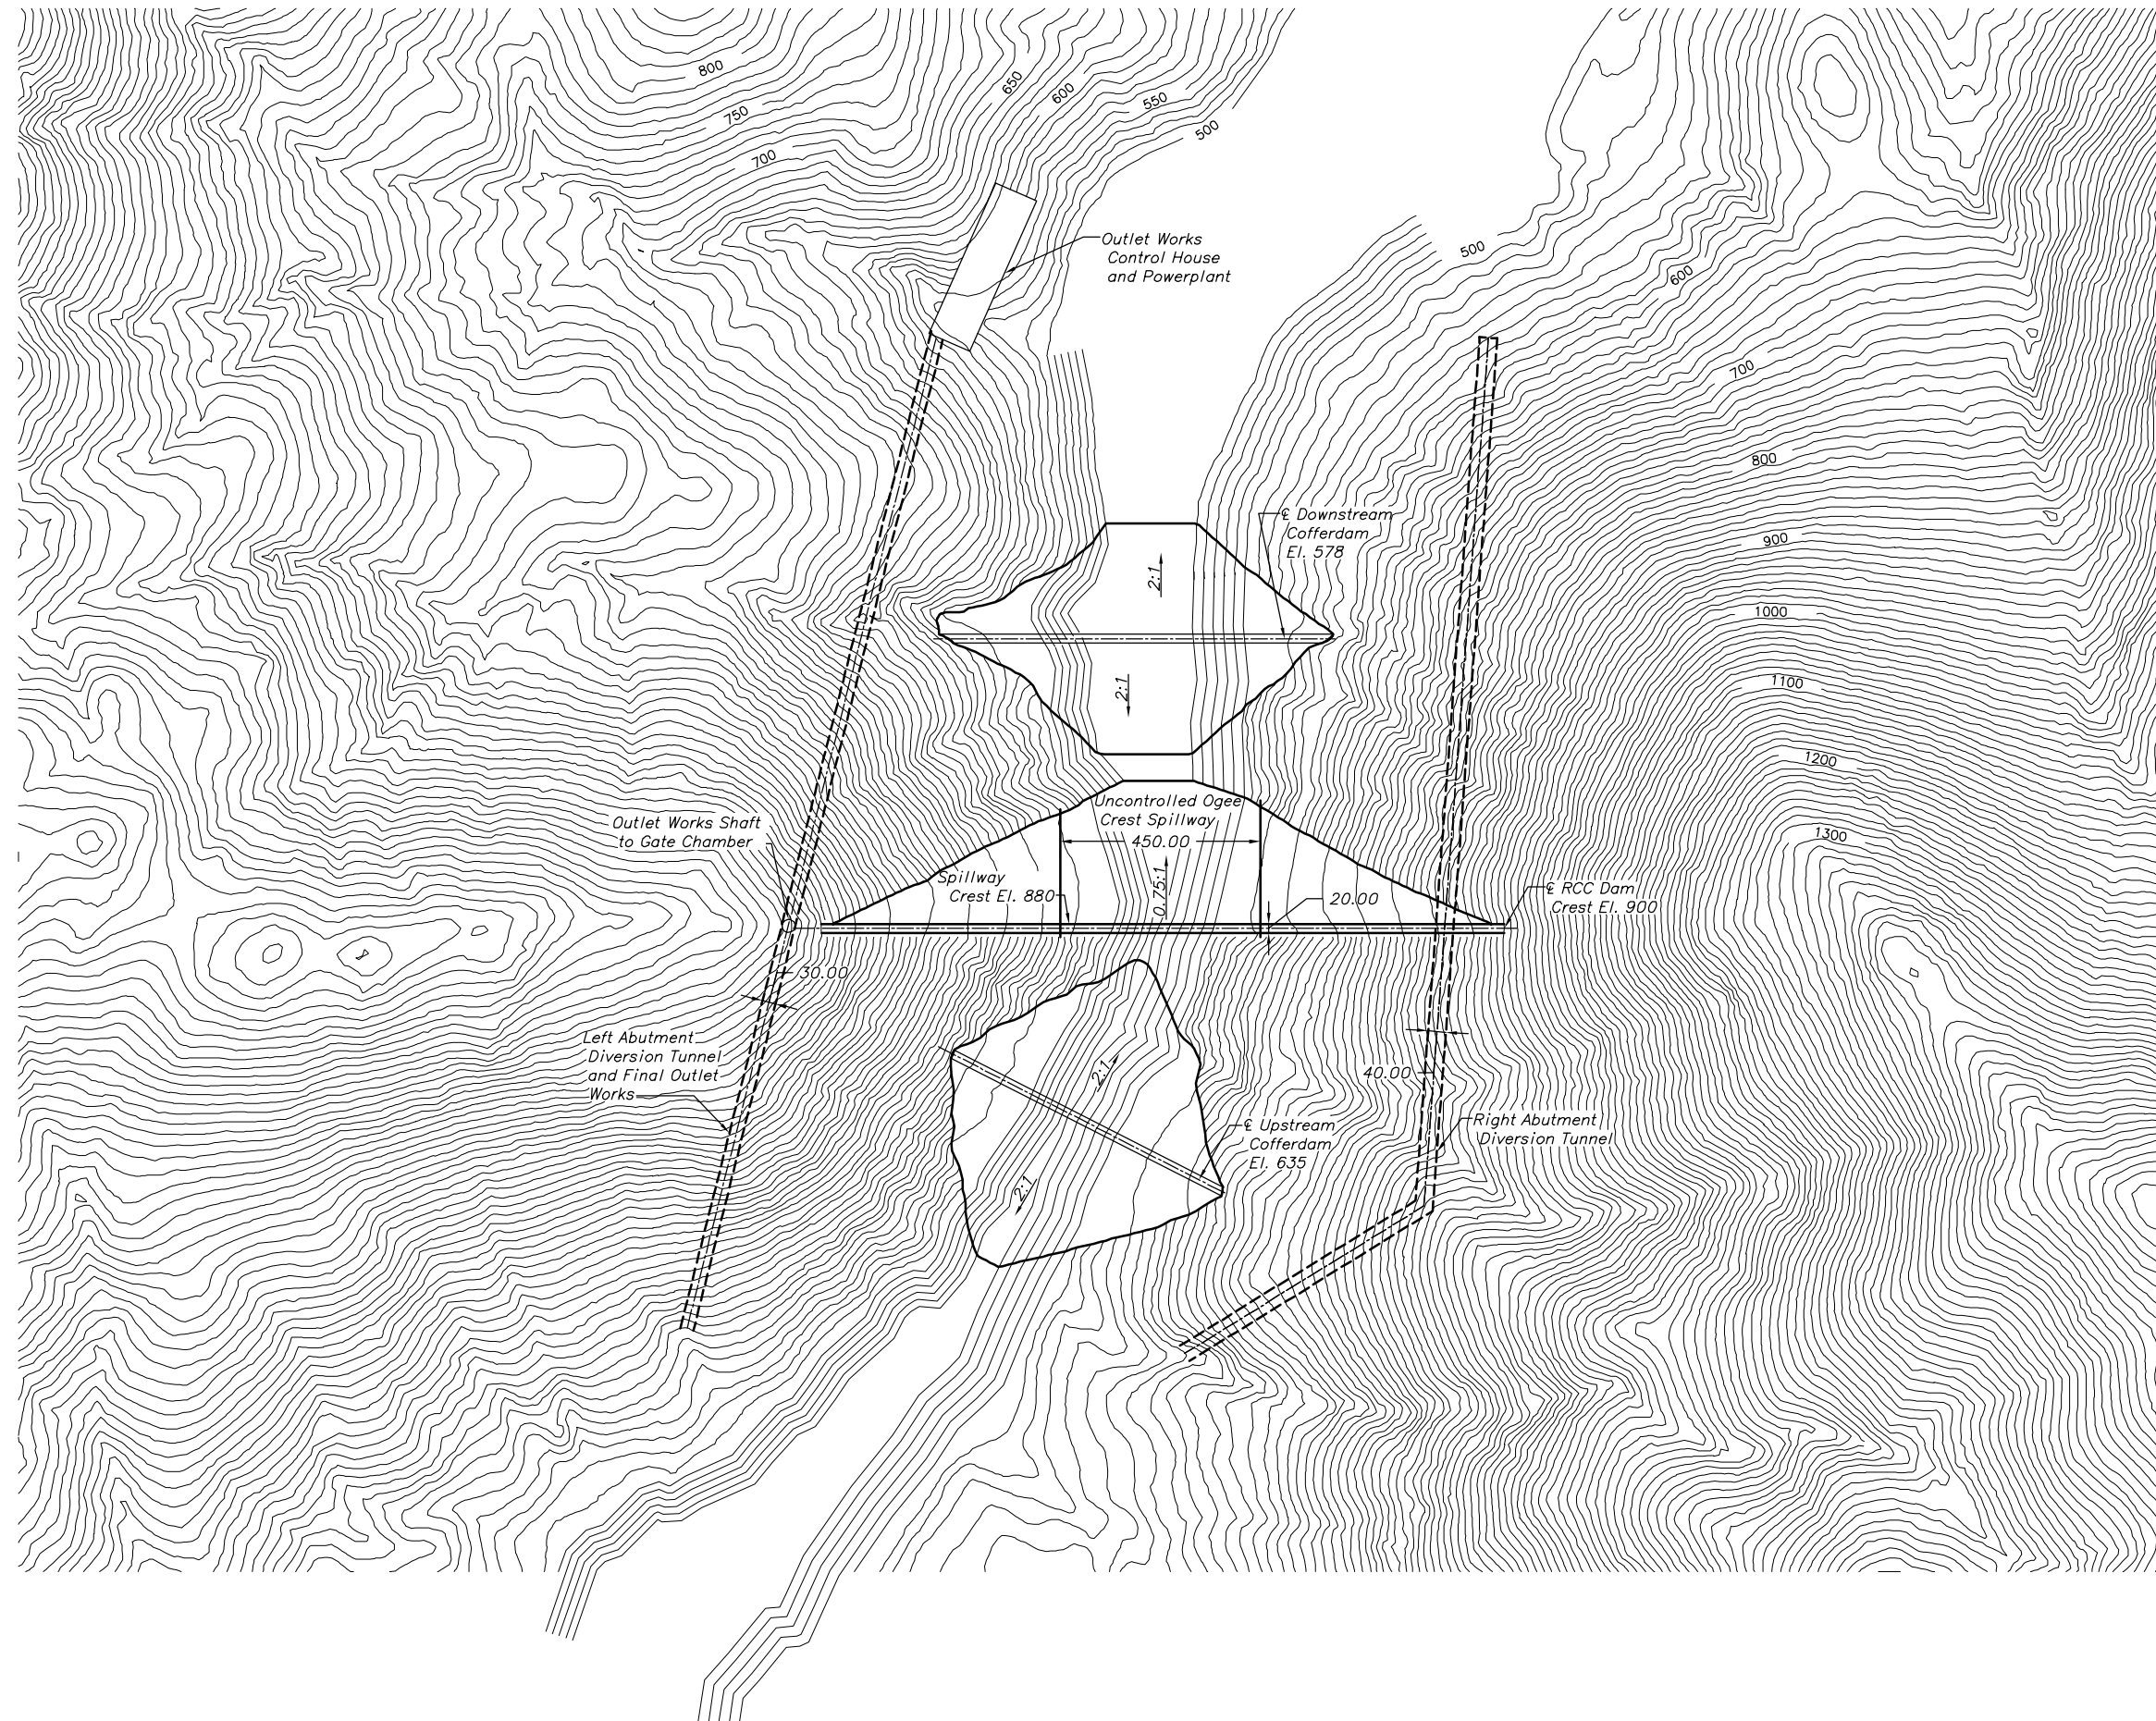

⊕ ALWAYS THINK SAFETY


UNITED STATES  
DEPARTMENT OF THE INTERIOR  
BUREAU OF RECLAMATION  
UPPER SAN JOAQUIN RIVER BASIN  
STORAGE INVESTIGATION  
CALIFORNIA

LAYOUT FOR DAM STRUCTURE  
AND APPURTENANT FEATURES

MP 279 RCC DAM  
CREST EL. 900


CADD SYSTEM AutoCAD	CADD FILENAME
DENVER, COLORADO	SEPTEMBER 25, 2002

DATE AND TIME PLOTTED  
10-01-02  
PLOTTED BY  
JROVER

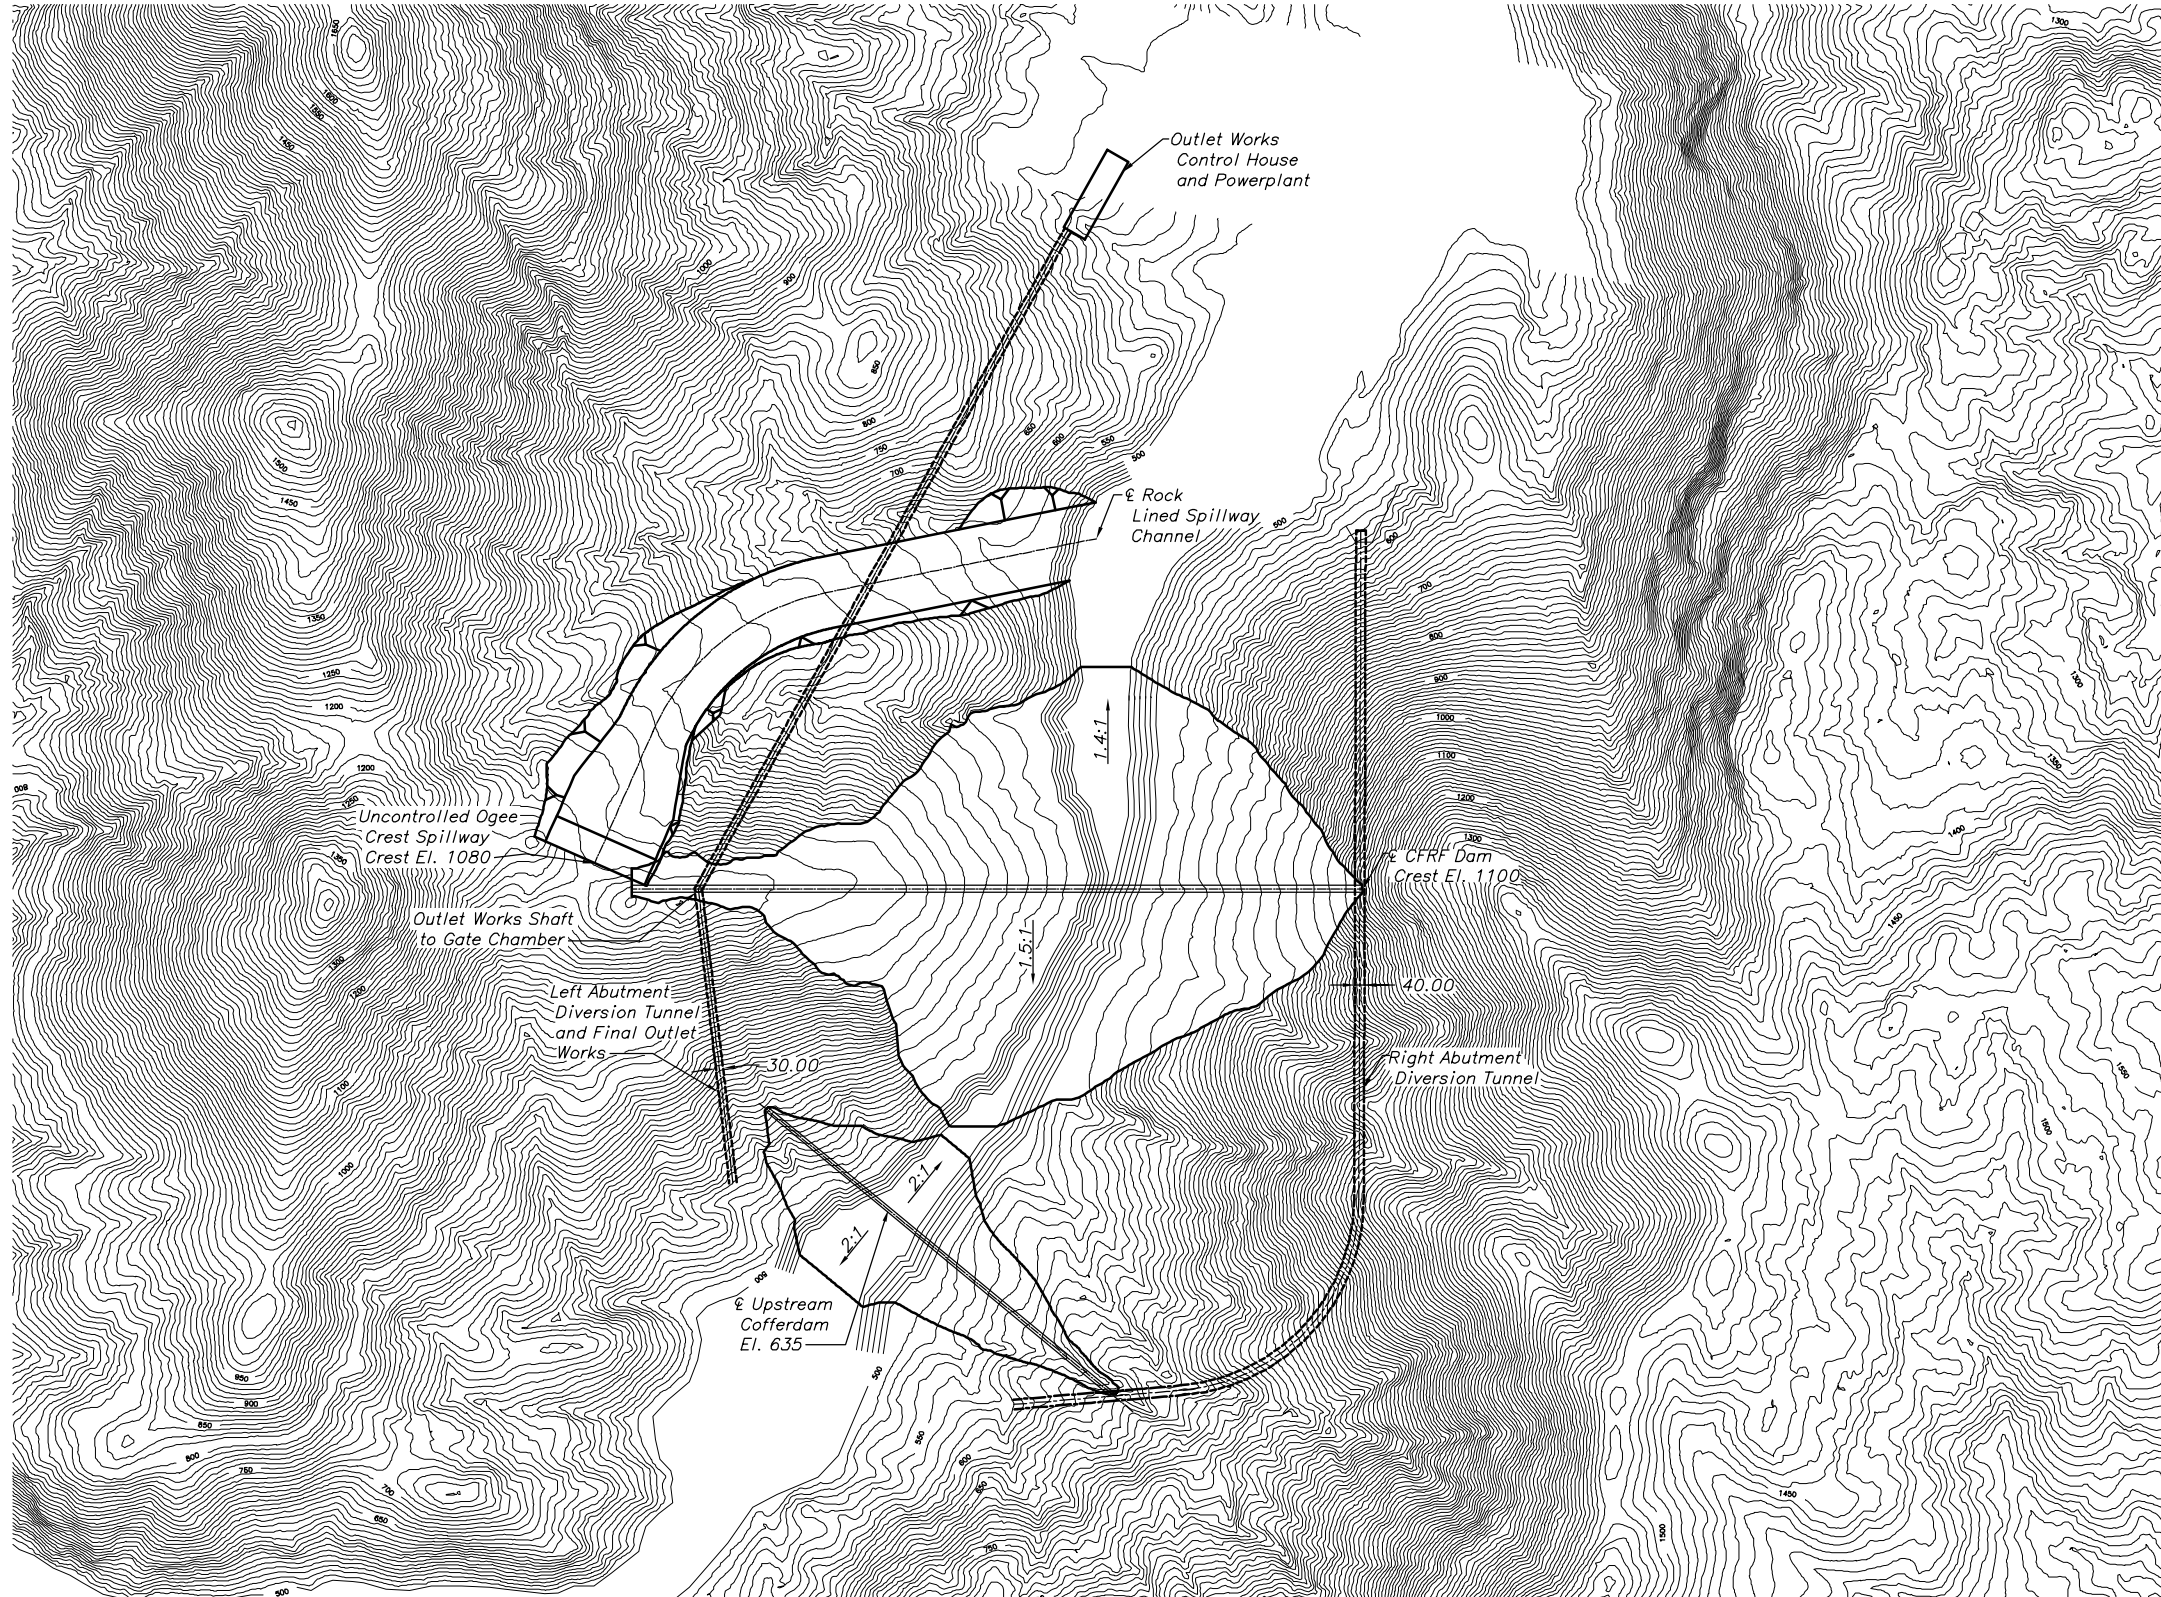

**NOTES**

Downstream cofferdam not shown. Downstream Cofferdam with crest elevation 578 will be incorporated into downstream dam embankment.

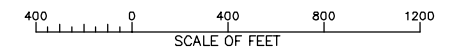

**ALWAYS THINK SAFETY**

UNITED STATES  
DEPARTMENT OF THE INTERIOR  
BUREAU OF RECLAMATION  
UPPER SAN JOAQUIN RIVER BASIN  
STORAGE INVESTIGATION  
CALIFORNIA

**LAYOUT FOR DAM STRUCTURE  
AND APPURTENANT FEATURES**



**MP 279 CFR DAM  
CREST EL. 1100**

CADD SYSTEM  
AutoCAD  
DENVER, COLORADO

SEPTEMBER 25, 2002

CADD FILENAME

DATE AND TIME PLOTTED  
10-01-02  
PLOTTED BY  
JROVER

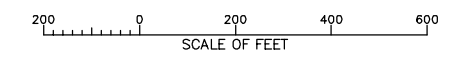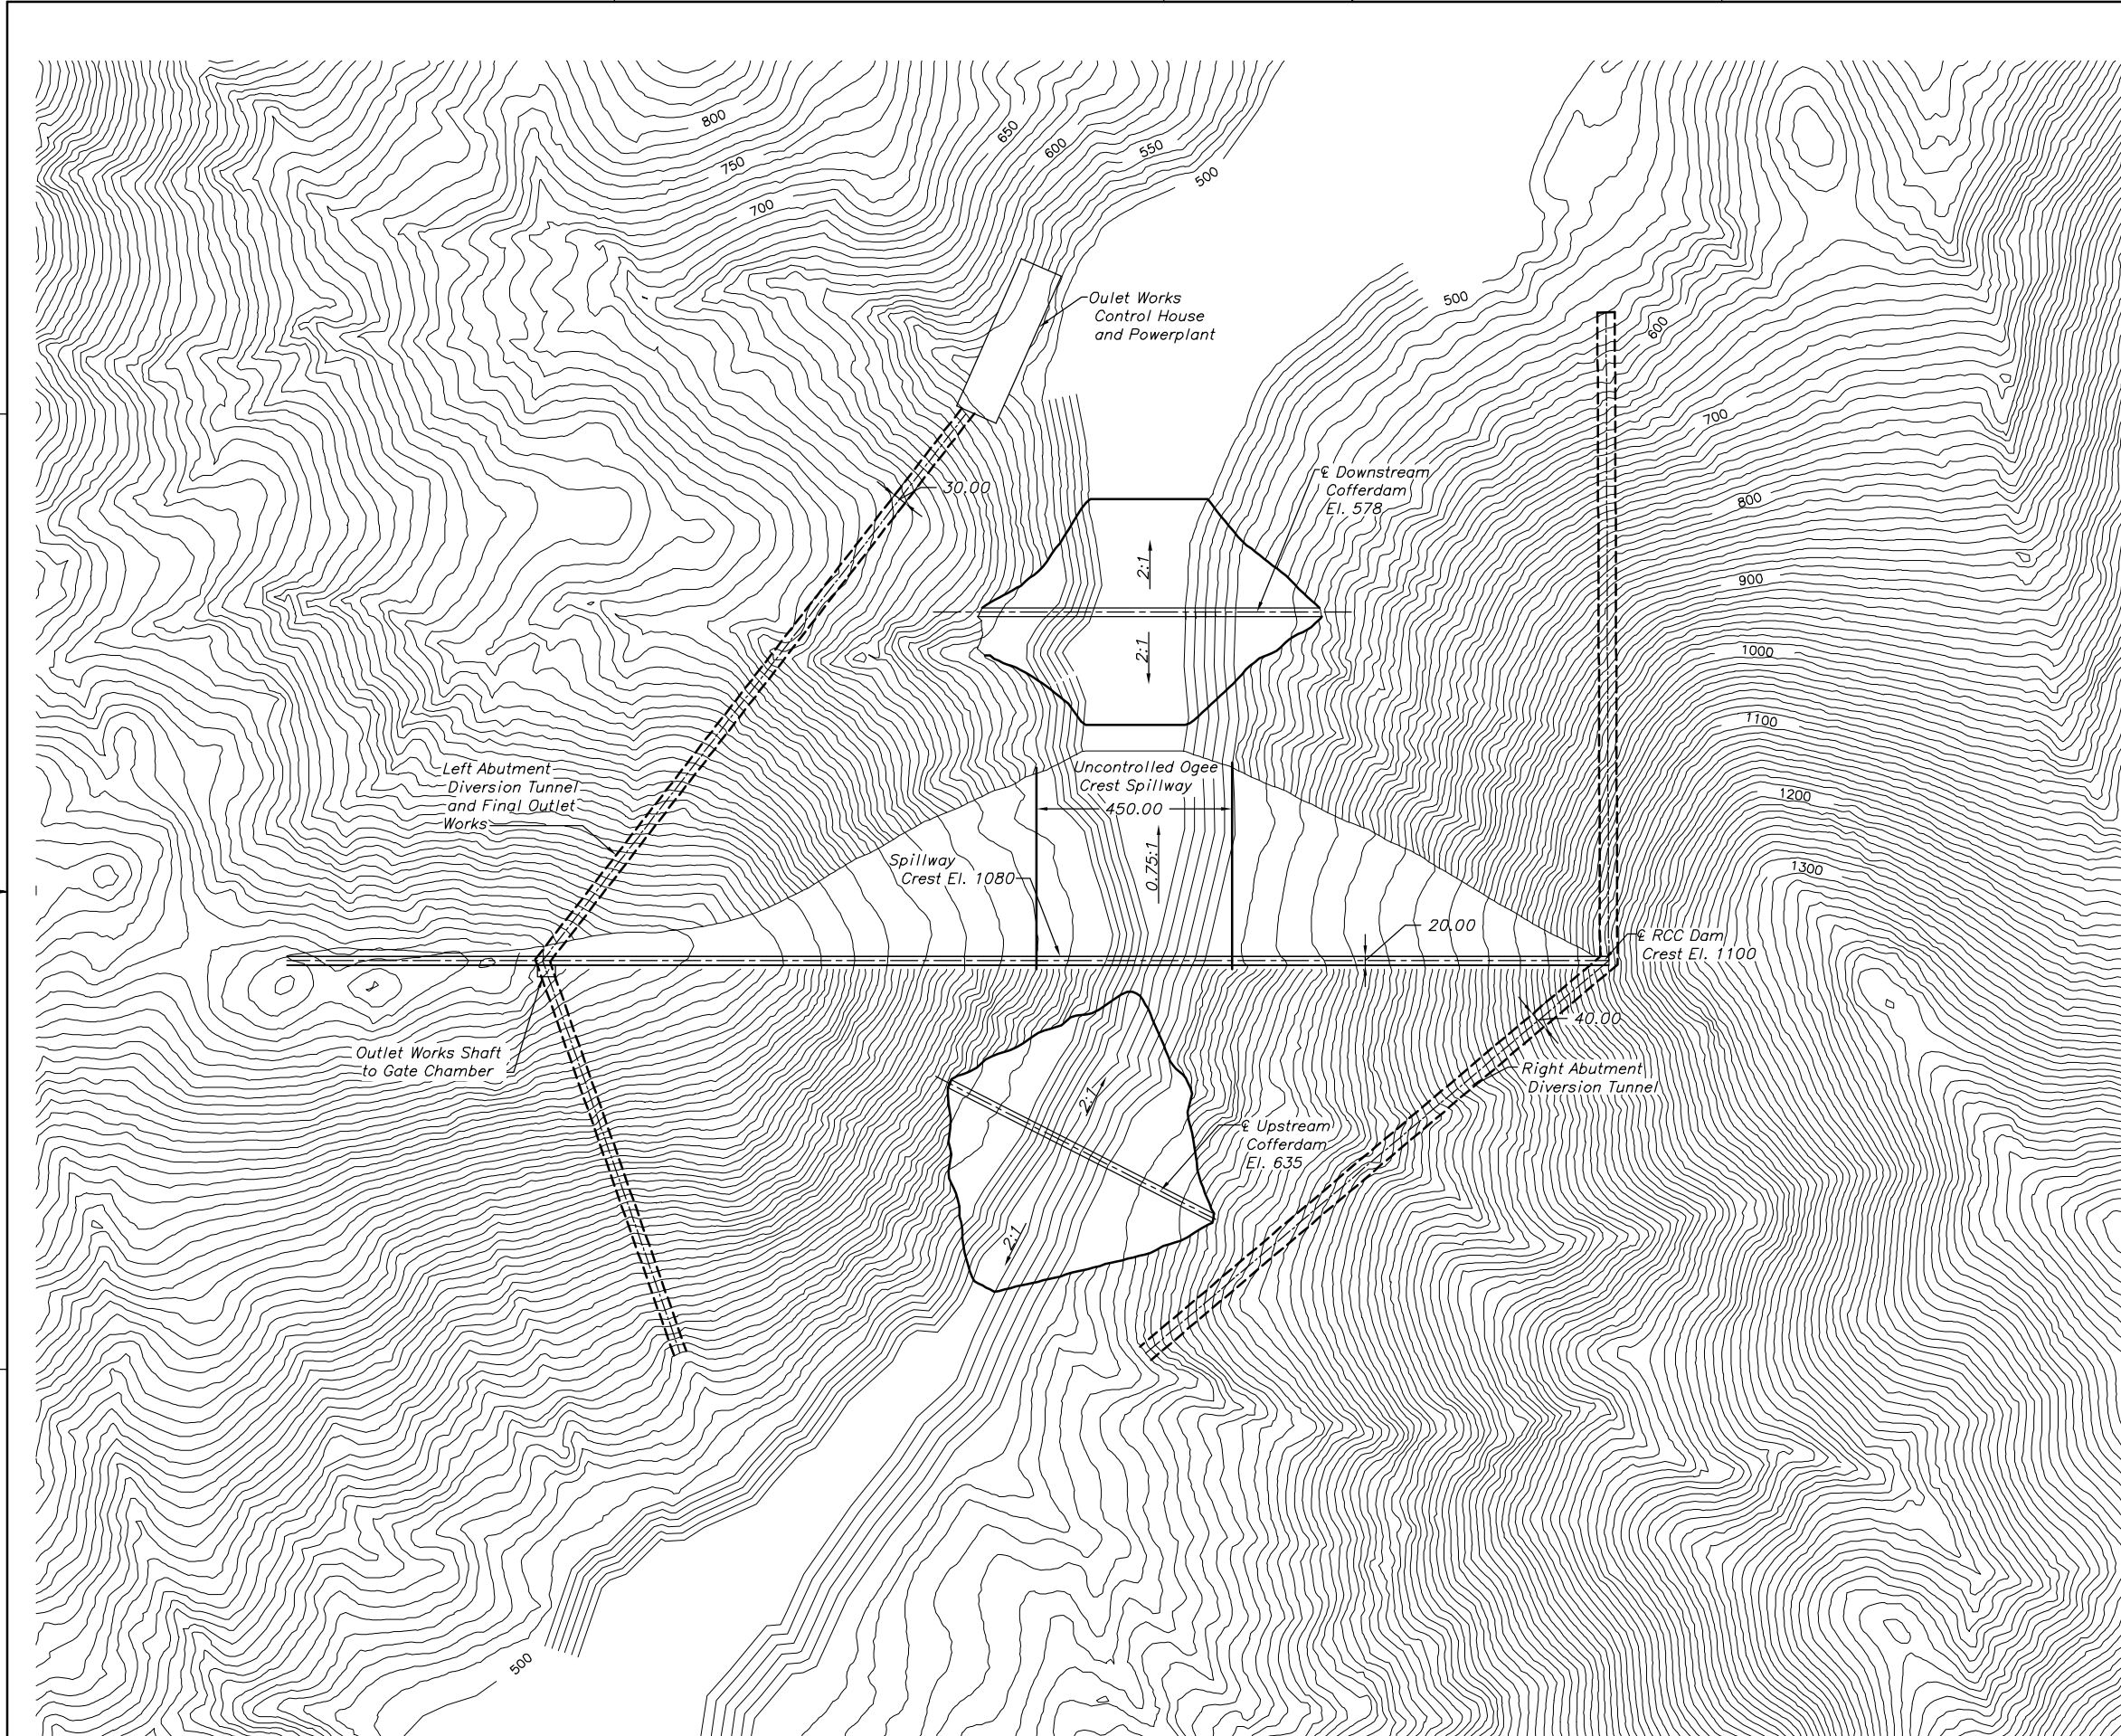

⊕ ALWAYS THINK SAFETY

UNITED STATES  
DEPARTMENT OF THE INTERIOR  
BUREAU OF RECLAMATION  
UPPER SAN JOAQUIN RIVER BASIN  
STORAGE INVESTIGATION  
CALIFORNIA

LAYOUT FOR DAM STRUCTURE  
AND APPURTENANT FEATURES

MP 279 RCC DAM  
CREST EL. 1100


CADD SYSTEM AutoCAD	CADD FILENAME
DENVER, COLORADO	SEPTEMBER 25, 2002

DATE AND TIME PLOTTED  
10-01-02  
PLOTTED BY  
JROVER



NOTES

Downstream cofferdam not shown. Downstream Cofferdam with crest elevation 578 will be incorporated into downstream dam embankment.

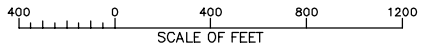

⊕ ALWAYS THINK SAFETY

UNITED STATES  
DEPARTMENT OF THE INTERIOR  
BUREAU OF RECLAMATION  
UPPER SAN JOAQUIN RIVER BASIN  
STORAGE INVESTIGATION  
CALIFORNIA



LAYOUT FOR DAM STRUCTURE  
AND APPURTENANT FEATURES

MP 279 CFR DAM  
CREST EL. 1300

CADD SYSTEM  
AutoCAD  
DENVER, COLORADO SEPTEMBER 10, 2003

CADD FILENAME  
P1300.dwg

DATE AND TIME PLOTTED  
SEPT. 10, 2003  
PLOTTED BY  
D.A. MARTINEZ

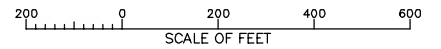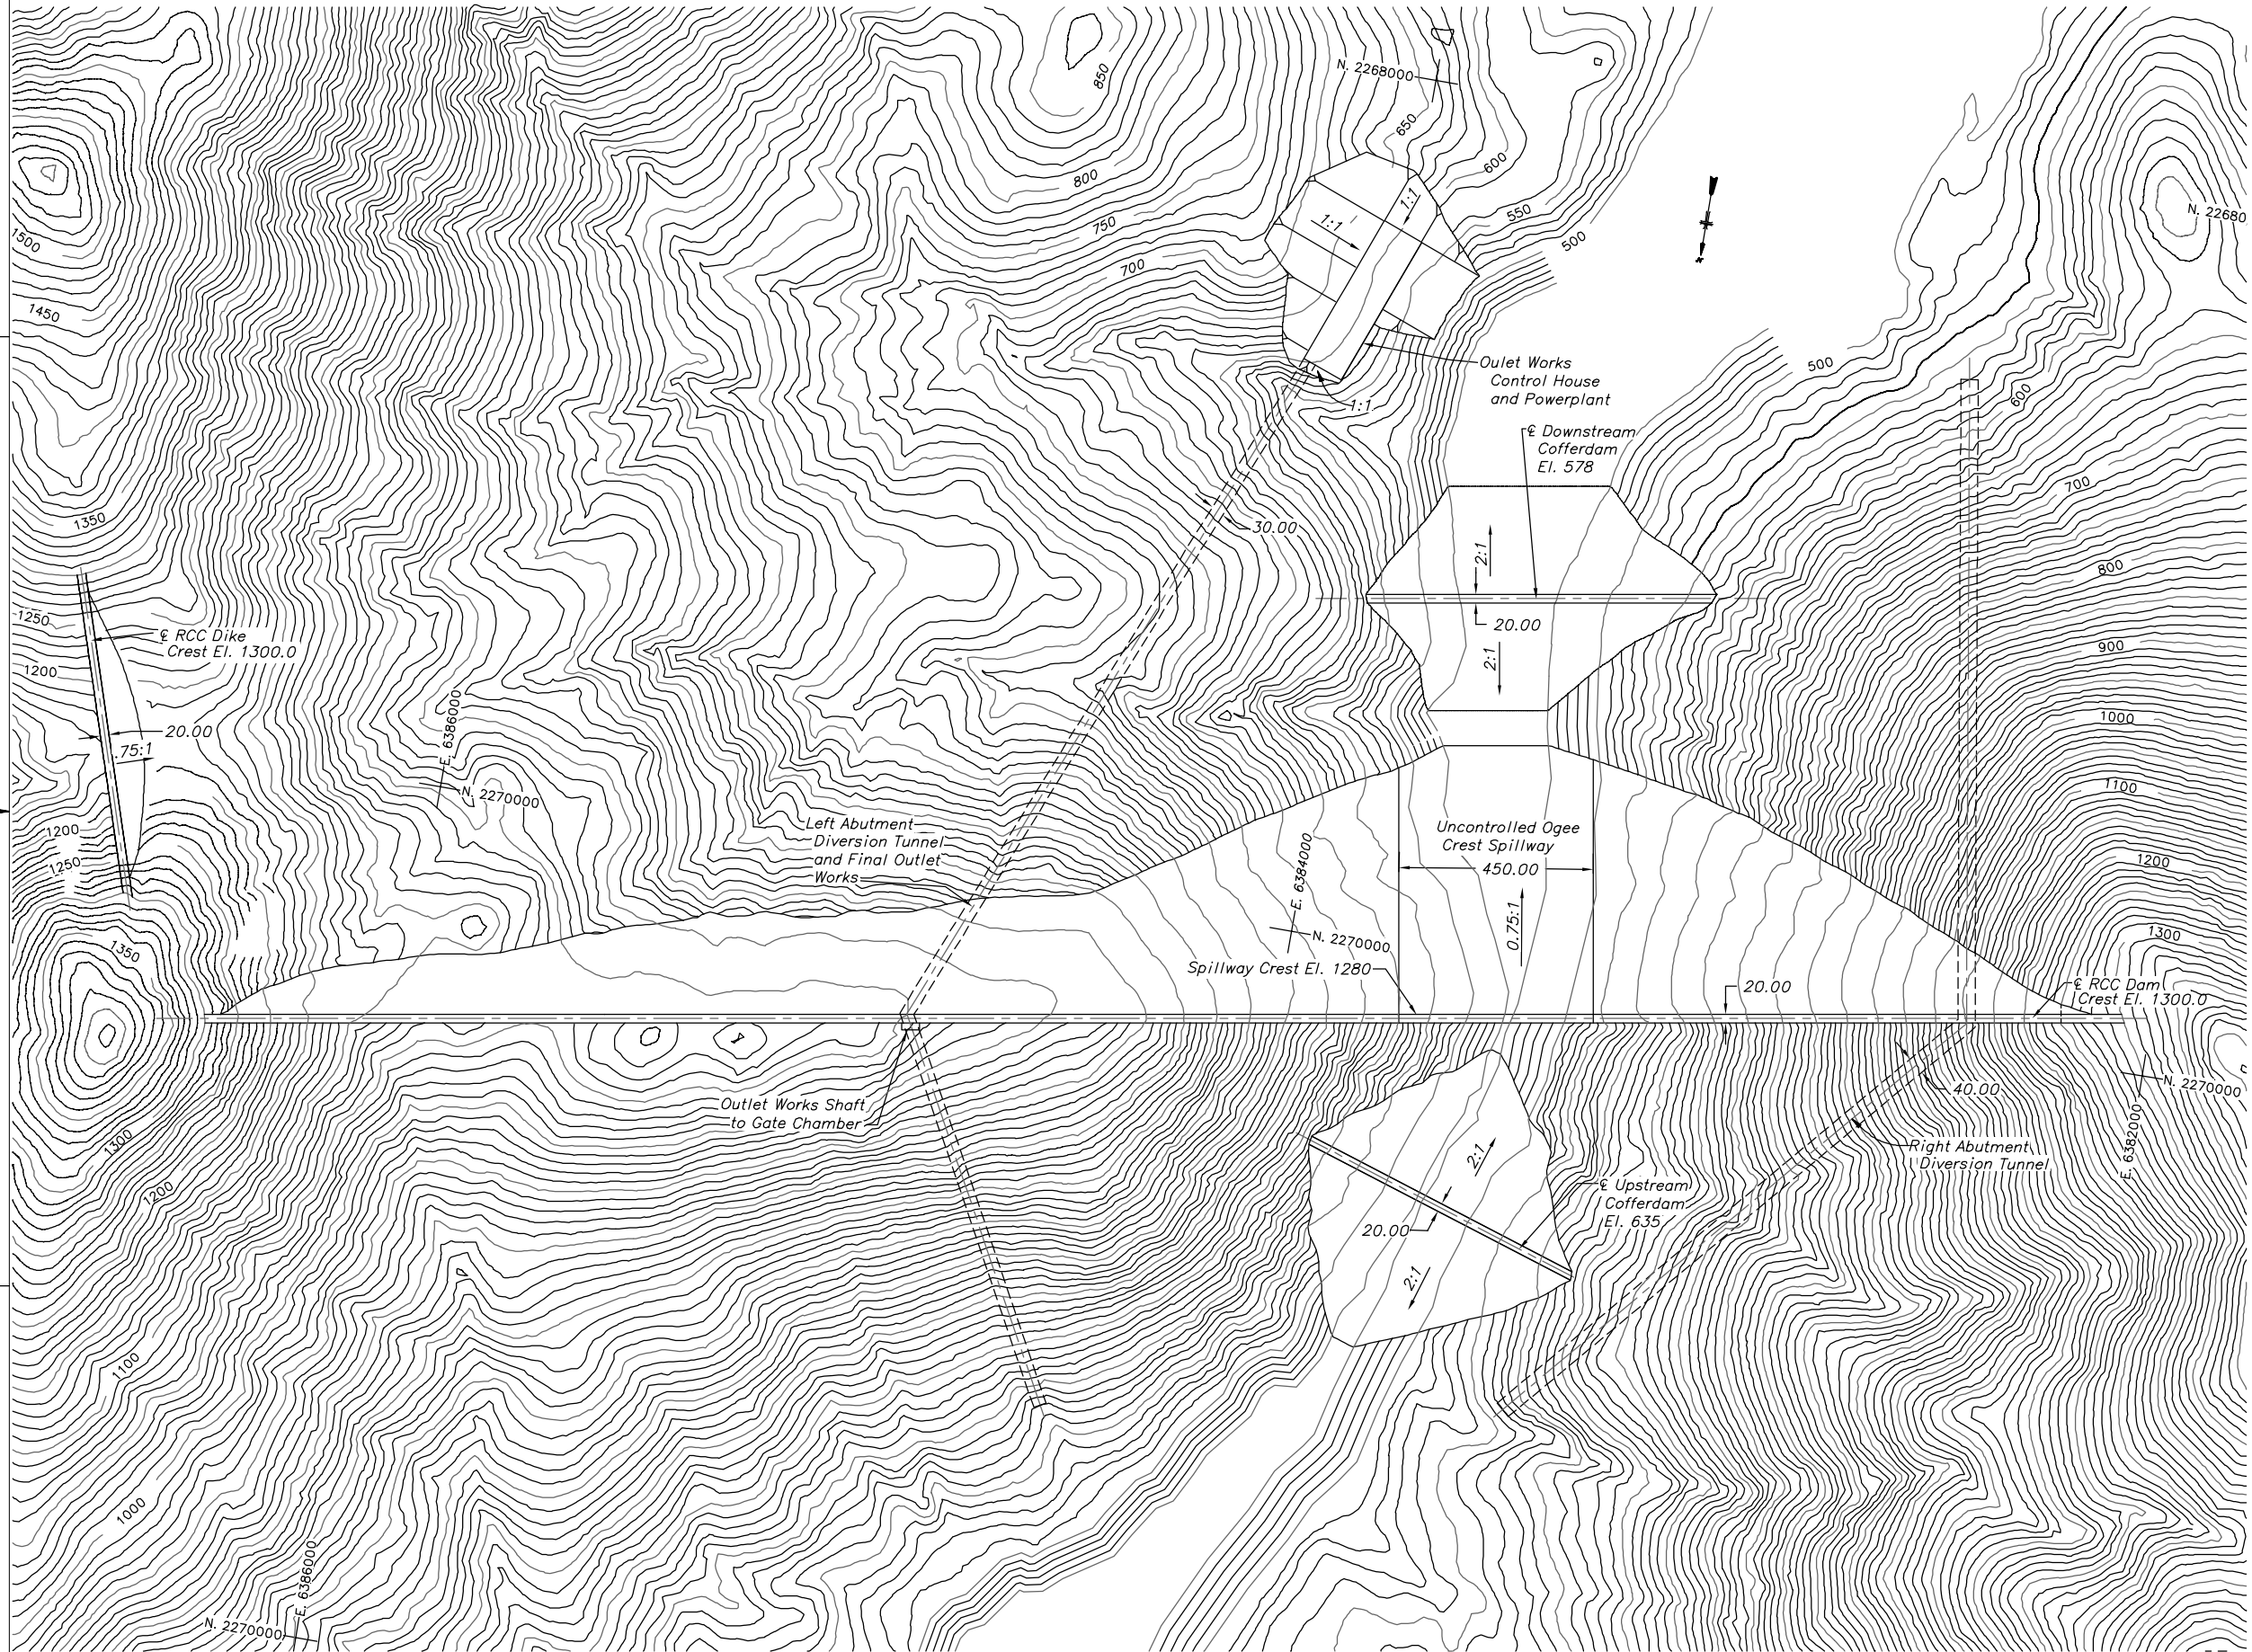

⊕ ALWAYS THINK SAFETY

UNITED STATES  
DEPARTMENT OF THE INTERIOR  
BUREAU OF RECLAMATION  
UPPER SAN JOAQUIN RIVER BASIN  
STORAGE INVESTIGATION  
CALIFORNIA

LAYOUT FOR DAM STRUCTURE  
AND APPURTENANT FEATURES

MP 279 RCC DAM  
CREST EL. 1300

CADD SYSTEM  
AutocAD  
DENVER, COLORADO SEPTEMBER 10, 2003

CADD FILENAME  
CONC\_P1300.DWG

DATE AND TIME PLOTTED  
SEPT. 10 2003  
PLOTTED BY  
D.A. MARTINEZ