

⊕ ALWAYS THINK SAFETY

UNITED STATES
DEPARTMENT OF THE INTERIOR
BUREAU OF RECLAMATION
UPPER SAN JOAQUIN RIVER BASIN
STORAGE INVESTIGATION
CALIFORNIA



LAYOUT FOR DAM STRUCTURE
AND APPURTENANT FEATURES

MP 286 RCC DAM
CREST EL. 1400

CADD SYSTEM
Autocad
DENVER, COLORADO SEPTEMBER 10, 2003

CADD FILENAME
MRCC1400.2

DATE AND TIME PLOTTED
SEPT. 10, 2003
PLOTTED BY
D.A. MARTINEZ

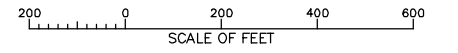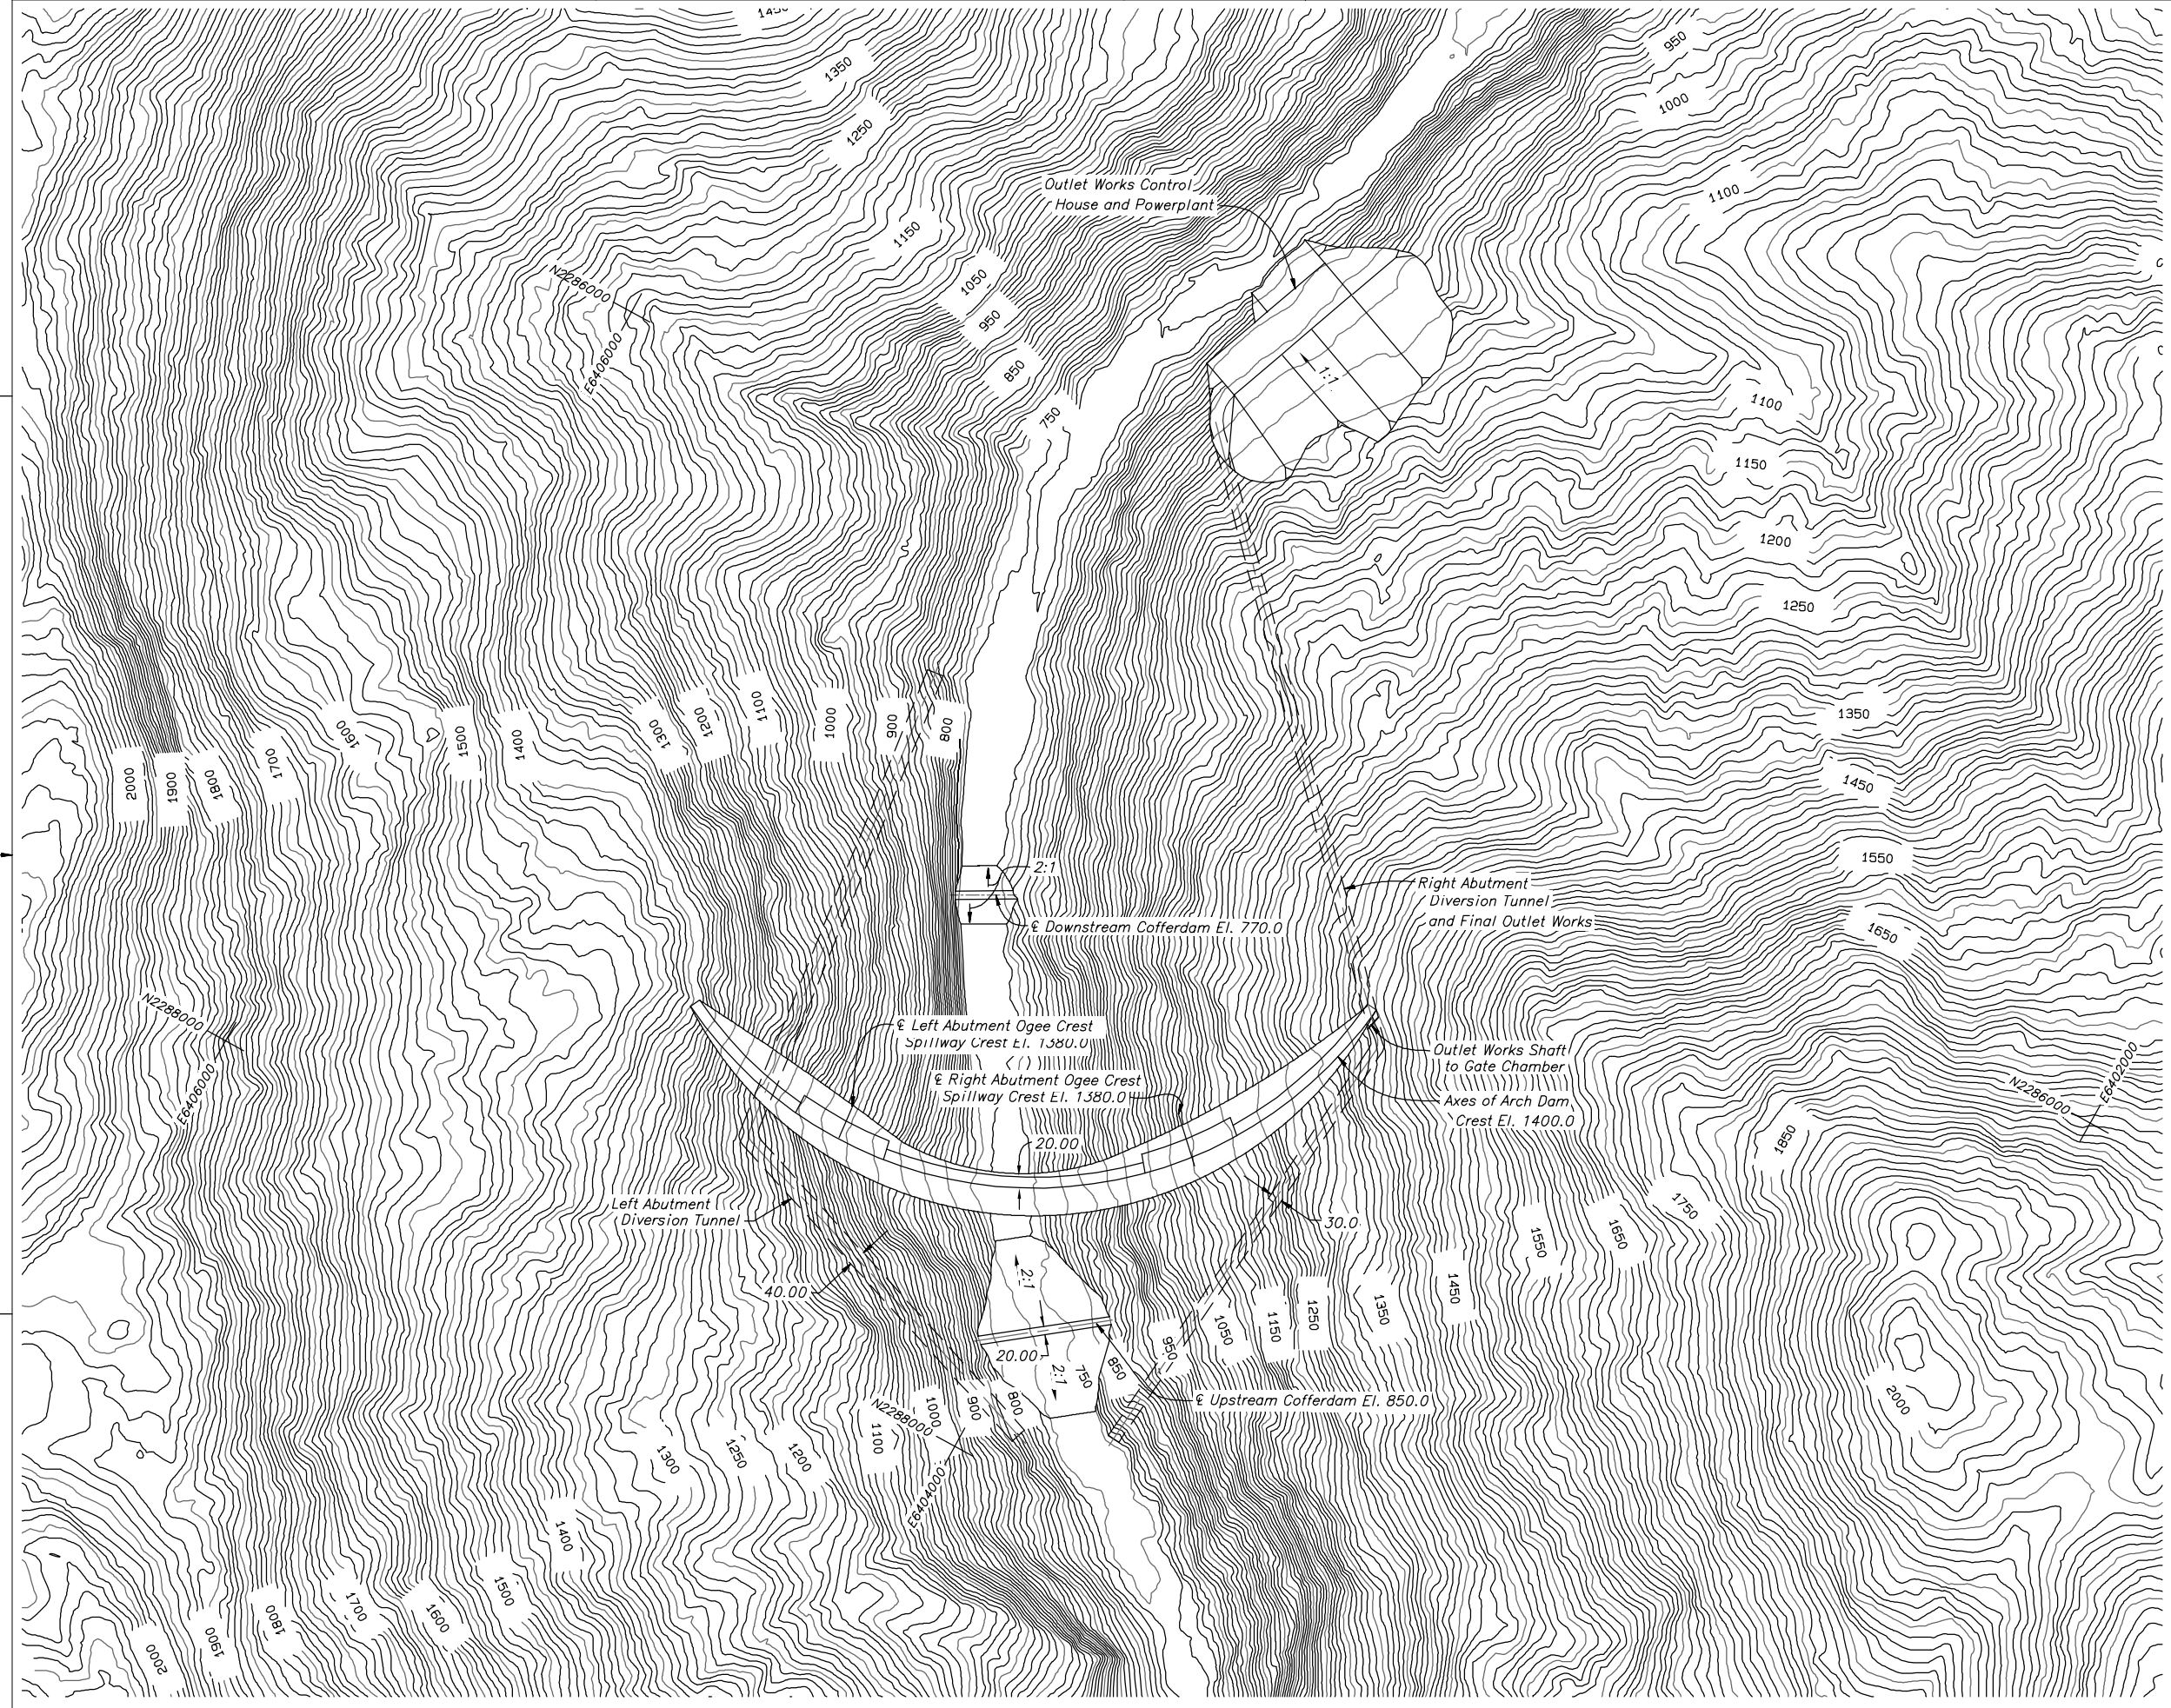

⊕ ALWAYS THINK SAFETY

UNITED STATES
DEPARTMENT OF THE INTERIOR
BUREAU OF RECLAMATION
UPPER SAN JOAQUIN RIVER BASIN
STORAGE INVESTIGATION
CALIFORNIA






LAYOUT FOR DAM STRUCTURE
AND APPURTENANT FEATURES

MP 286 ARCH DAM
CREST EL. 1400

CADD SYSTEM
AUGISCAD
DENVER, COLORADO

CADD FILENAME
M1400 ARCH.dwg
SEPTEMBER 10, 2003

DATE AND TIME PLOTTED
SEPT. 10, 2003
PLOTTED BY
D.A. MARTINEZ

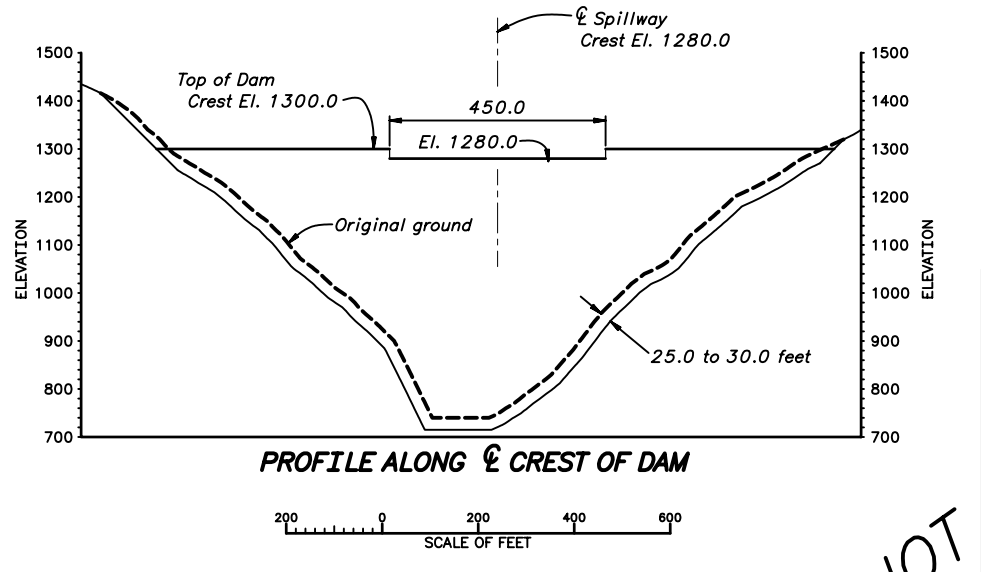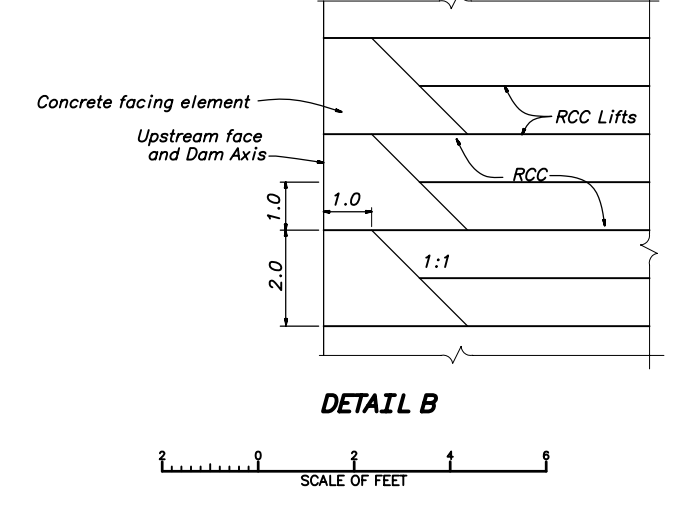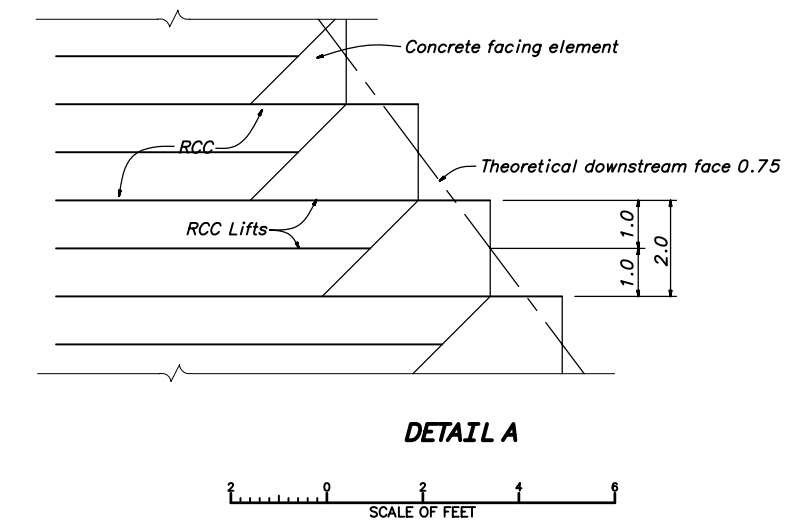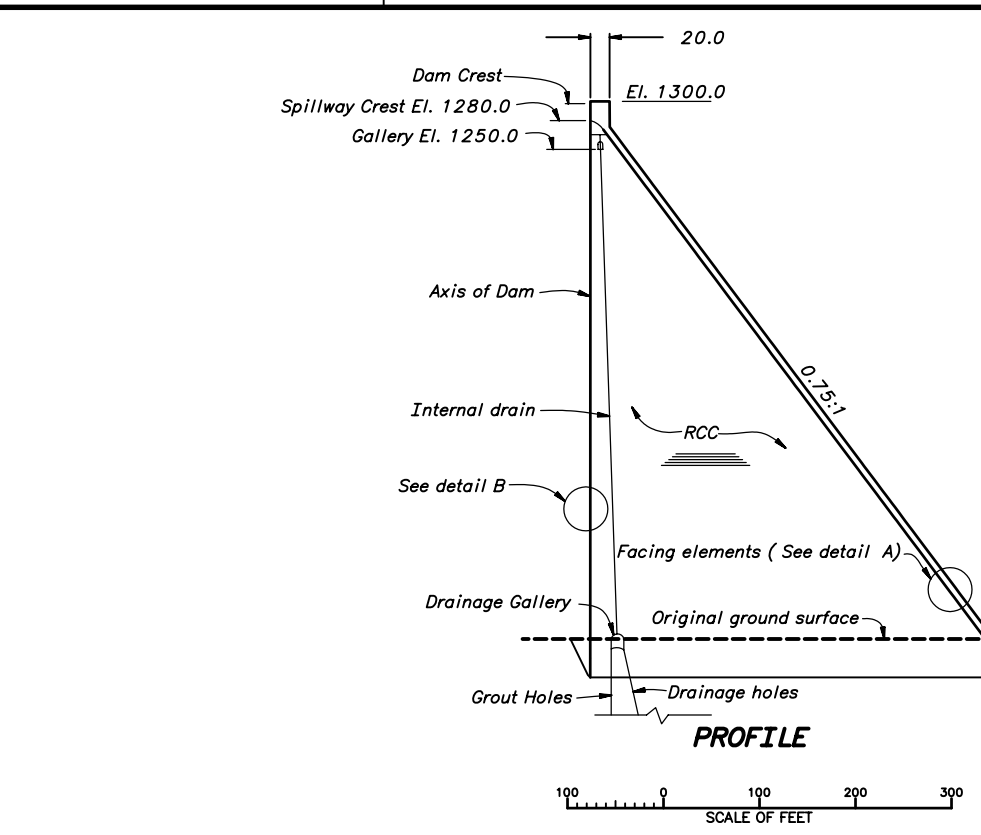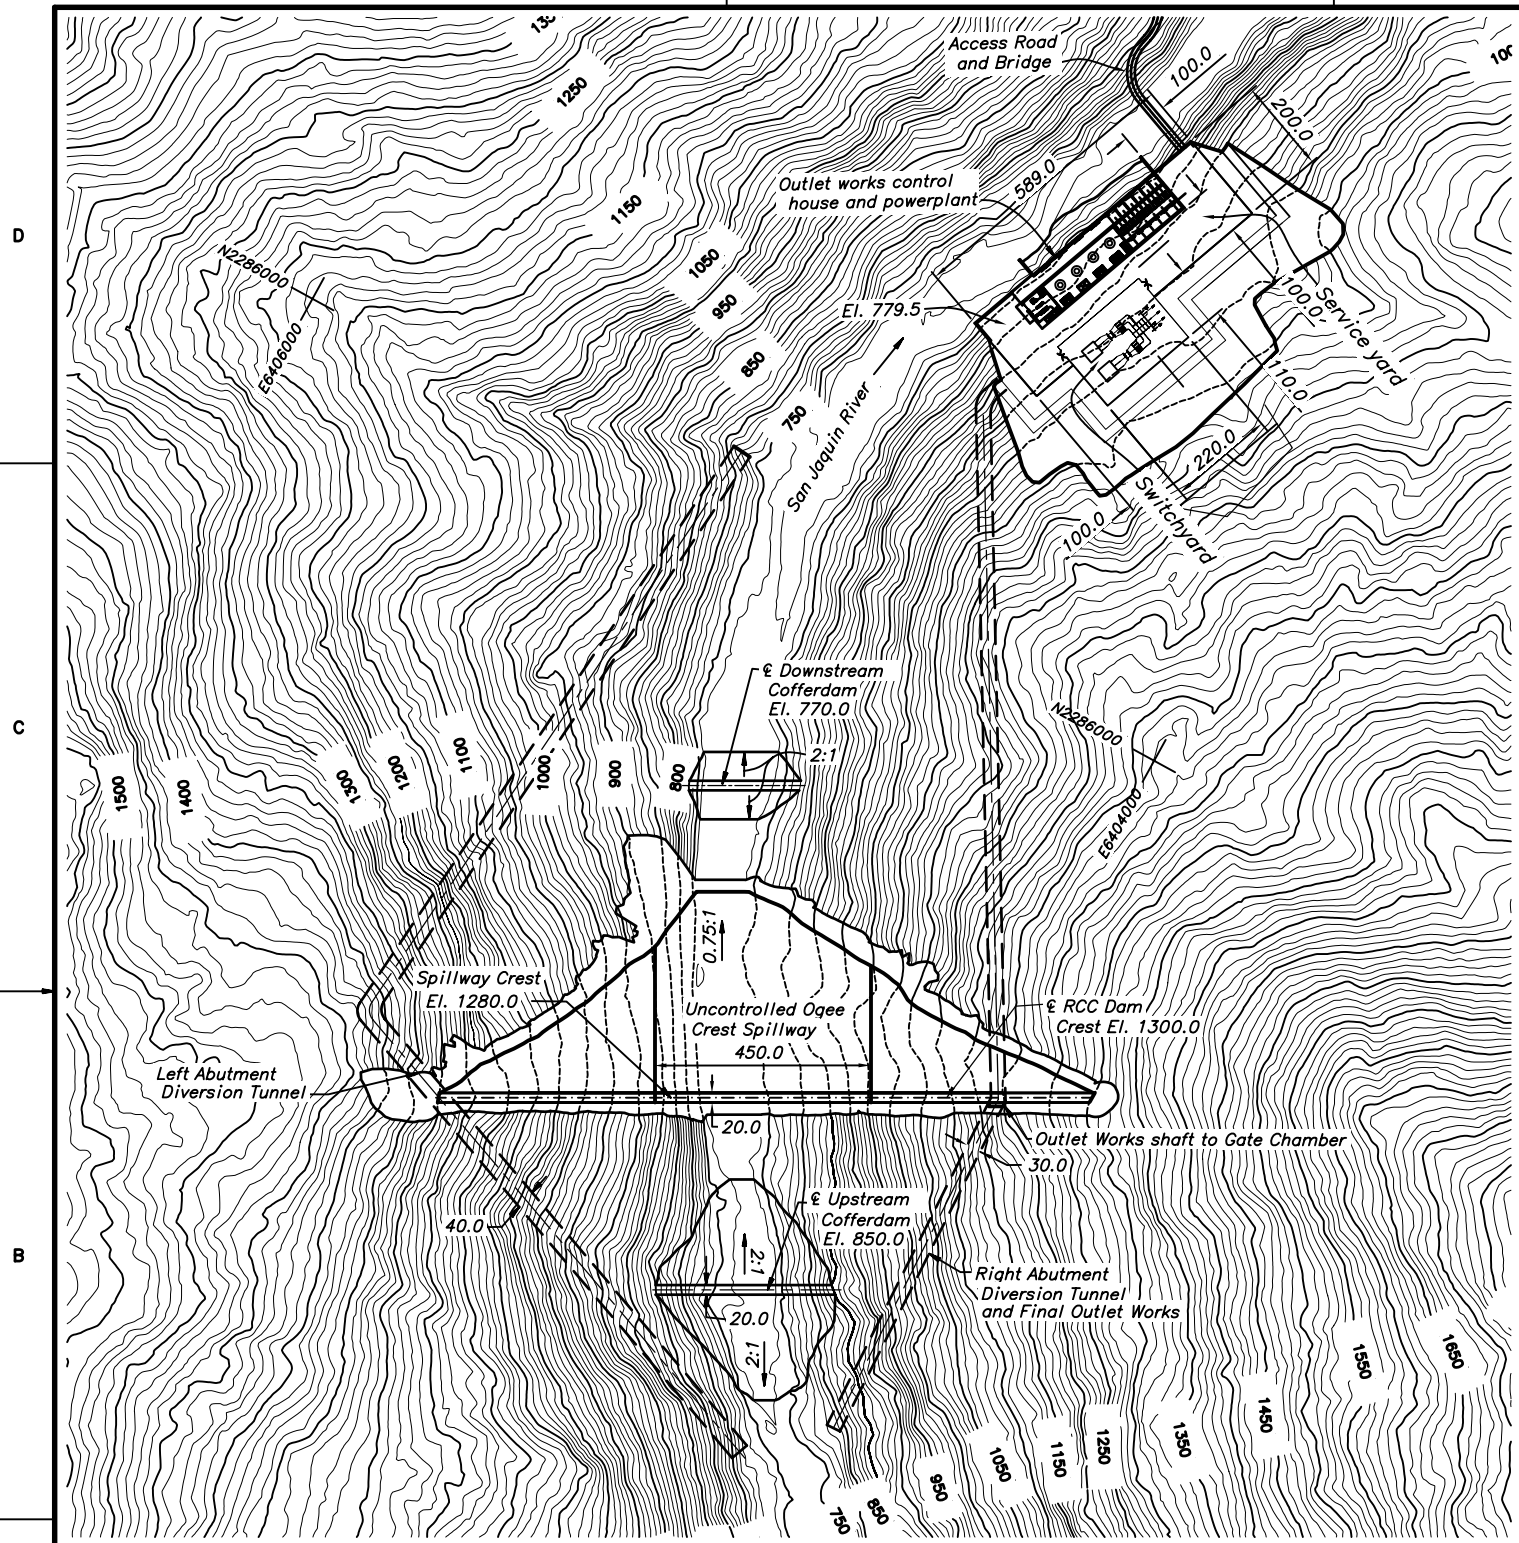

ALWAYS THINK SAFETY

UNITED STATES DEPARTMENT OF THE INTERIOR
BUREAU OF RECLAMATION
UPPER SAN JOAQUIN RIVER BASIN
STORAGE INVESTIGATION
CALIFORNIA

LAYOUT FOR DAM STRUCTURE AND APPURTENANT FEATURES

**RM 286 RCC DAM
CREST EL. 1300**

CADD SYSTEM: AutoCAD
DENVER, COLORADO

CADD FILENAME: MRCC1200
MAY 30, 2003

NOT FOR CONSTRUCTION

DATE AND TIME PLOTTED: 04/30/2003 09:44:12
DRAWN BY: D. MARTINEZ