



TRANSVERSE SECTION THRU UNIT BAY

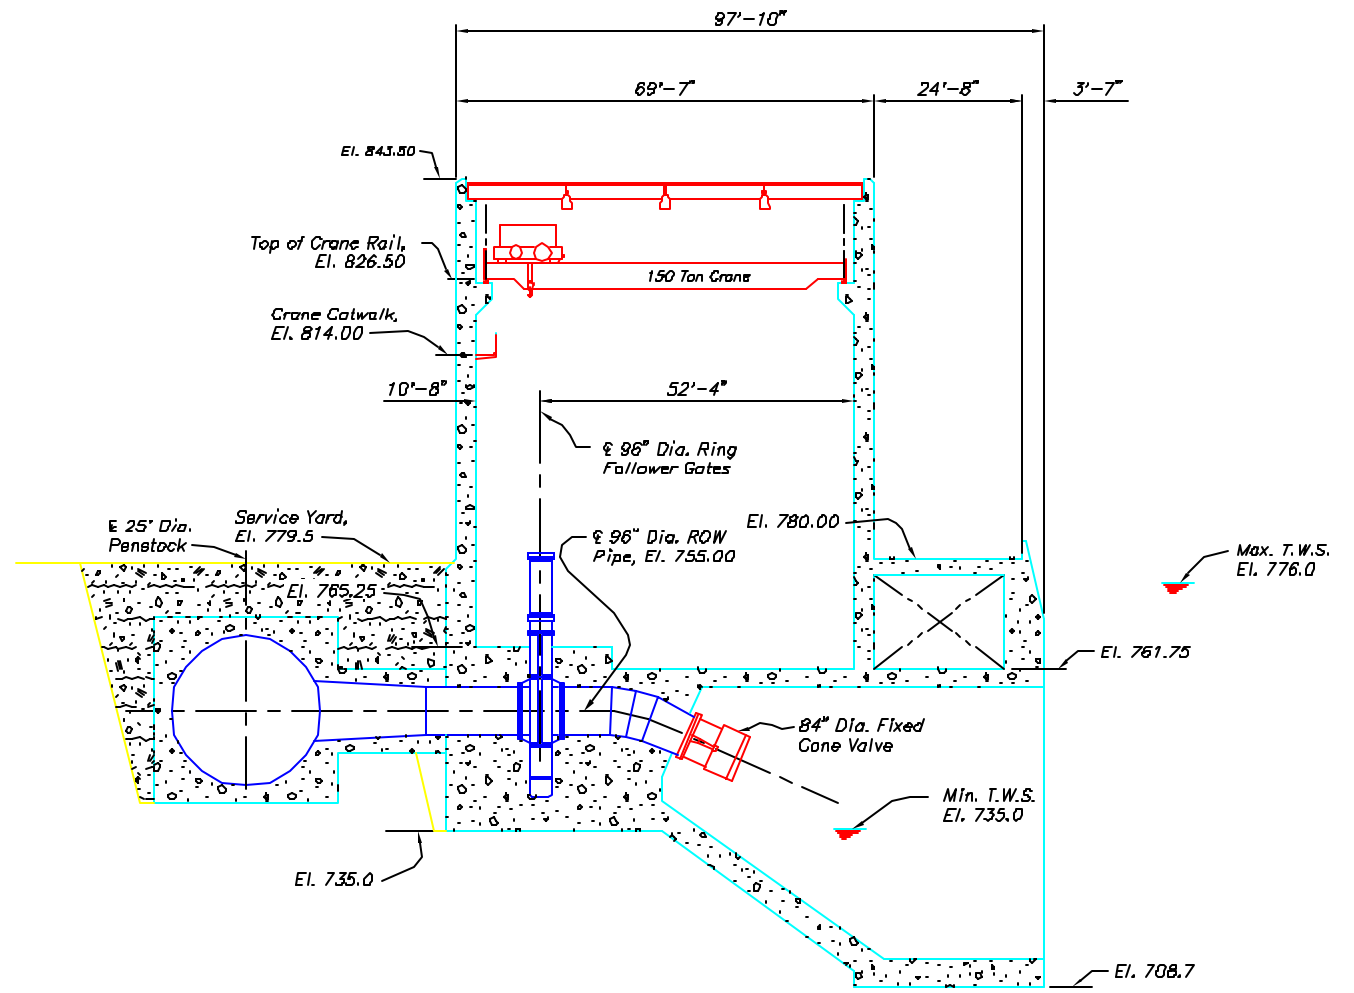

TRANSVERSE SECTION THRU RIVER OUTLET BAY

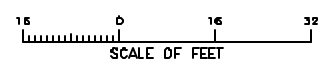

ALWAYS THINK SAFETY
 UNITED STATES
 DEPARTMENT OF THE INTERIOR
 BUREAU OF RECLAMATION
 UPPER SAN JOAQUIN RIVER BASIN
 STORAGE INVESTIGATION
 CALIFORNIA

GENERAL ARRANGEMENT FOR RM 286 POWERPLANT
 TRANSVERSE SECTION THRU UNIT & ROW BAYS

RM 286 ARCH DAM
 CREST EL. 1300

CAD SYSTEM: AutoCAD
 USER: DENVER, COLORADO
 CAD FILE NAME:
 DATE:

FIGURE 7

NOT FOR CONSTRUCTION

PLOTTED BY:


D

C


B

A

PLOTTED BY:

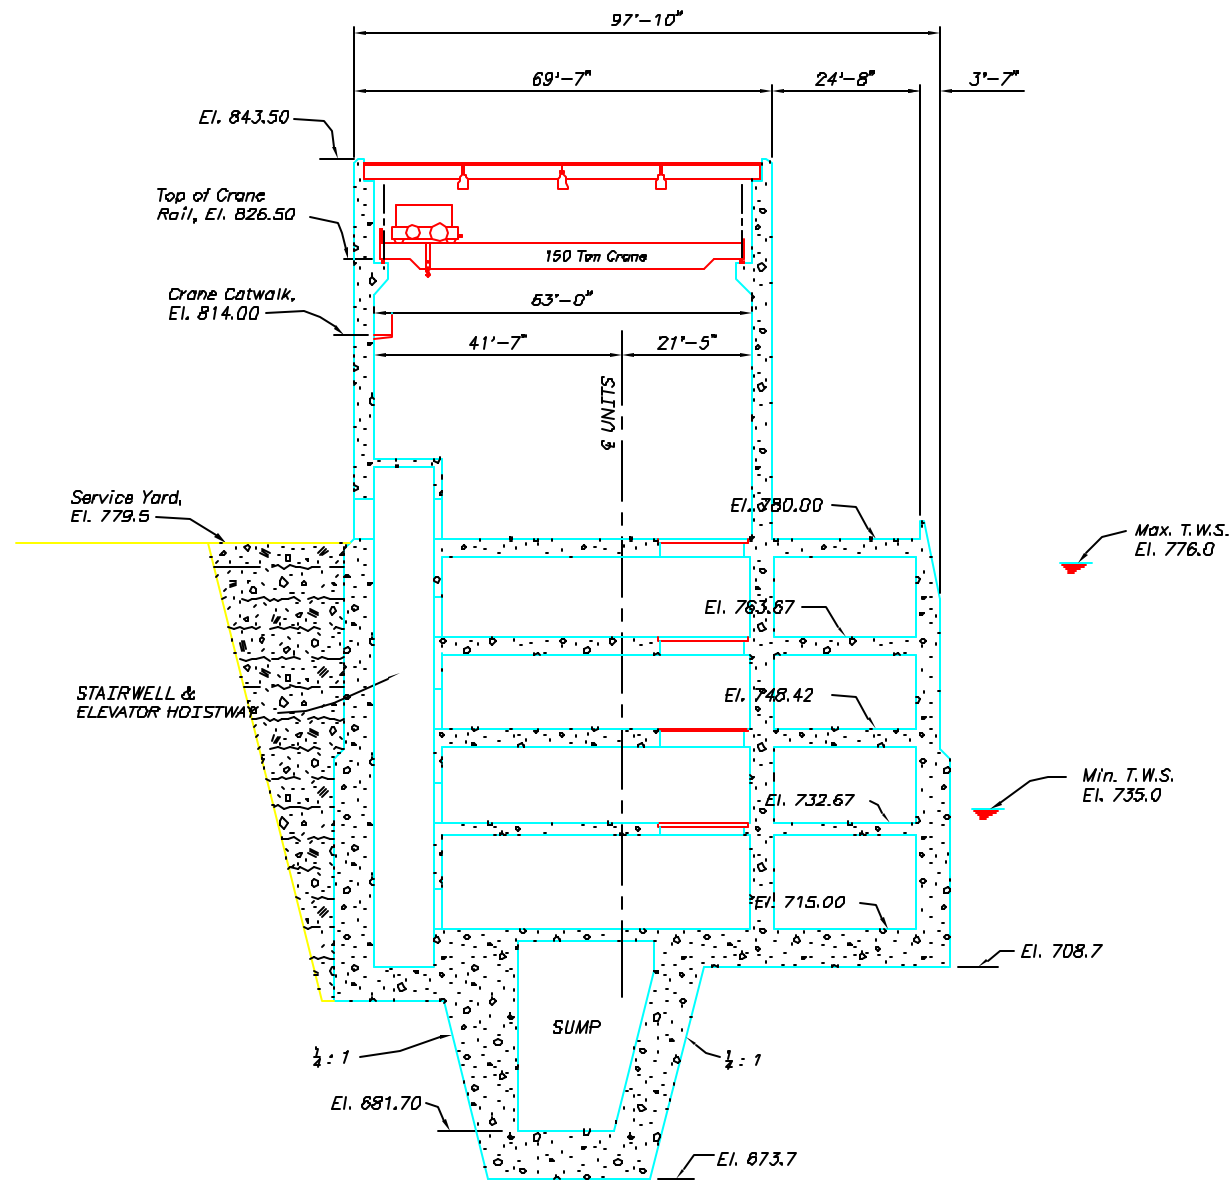

TRANSVERSE SECTION THRU SERVICE BAY

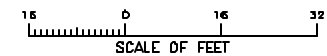

ALWAYS THINK SAFETY
 UNITED STATES
 DEPARTMENT OF THE INTERIOR
 BUREAU OF RECLAMATION
 UPPER SAN JOAQUIN RIVER BASIN
 STORAGE INVESTIGATION
 CALIFORNIA

GENERAL ARRANGEMENT FOR RM 286 POWERPLANT
 TRANSVERSE SECTION THRU SERVICE BAY



RM 286 ARCH DAM
 CREST EL. 1300

CAD SYSTEM AutoCAD DENVER, COLORADO	CAD FILE NAME 10/18/01 DATE
---	-----------------------------------

FIGURE 8

NOT FOR CONSTRUCTION

XX-D-XXXX

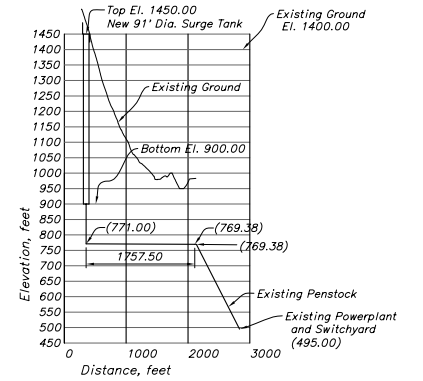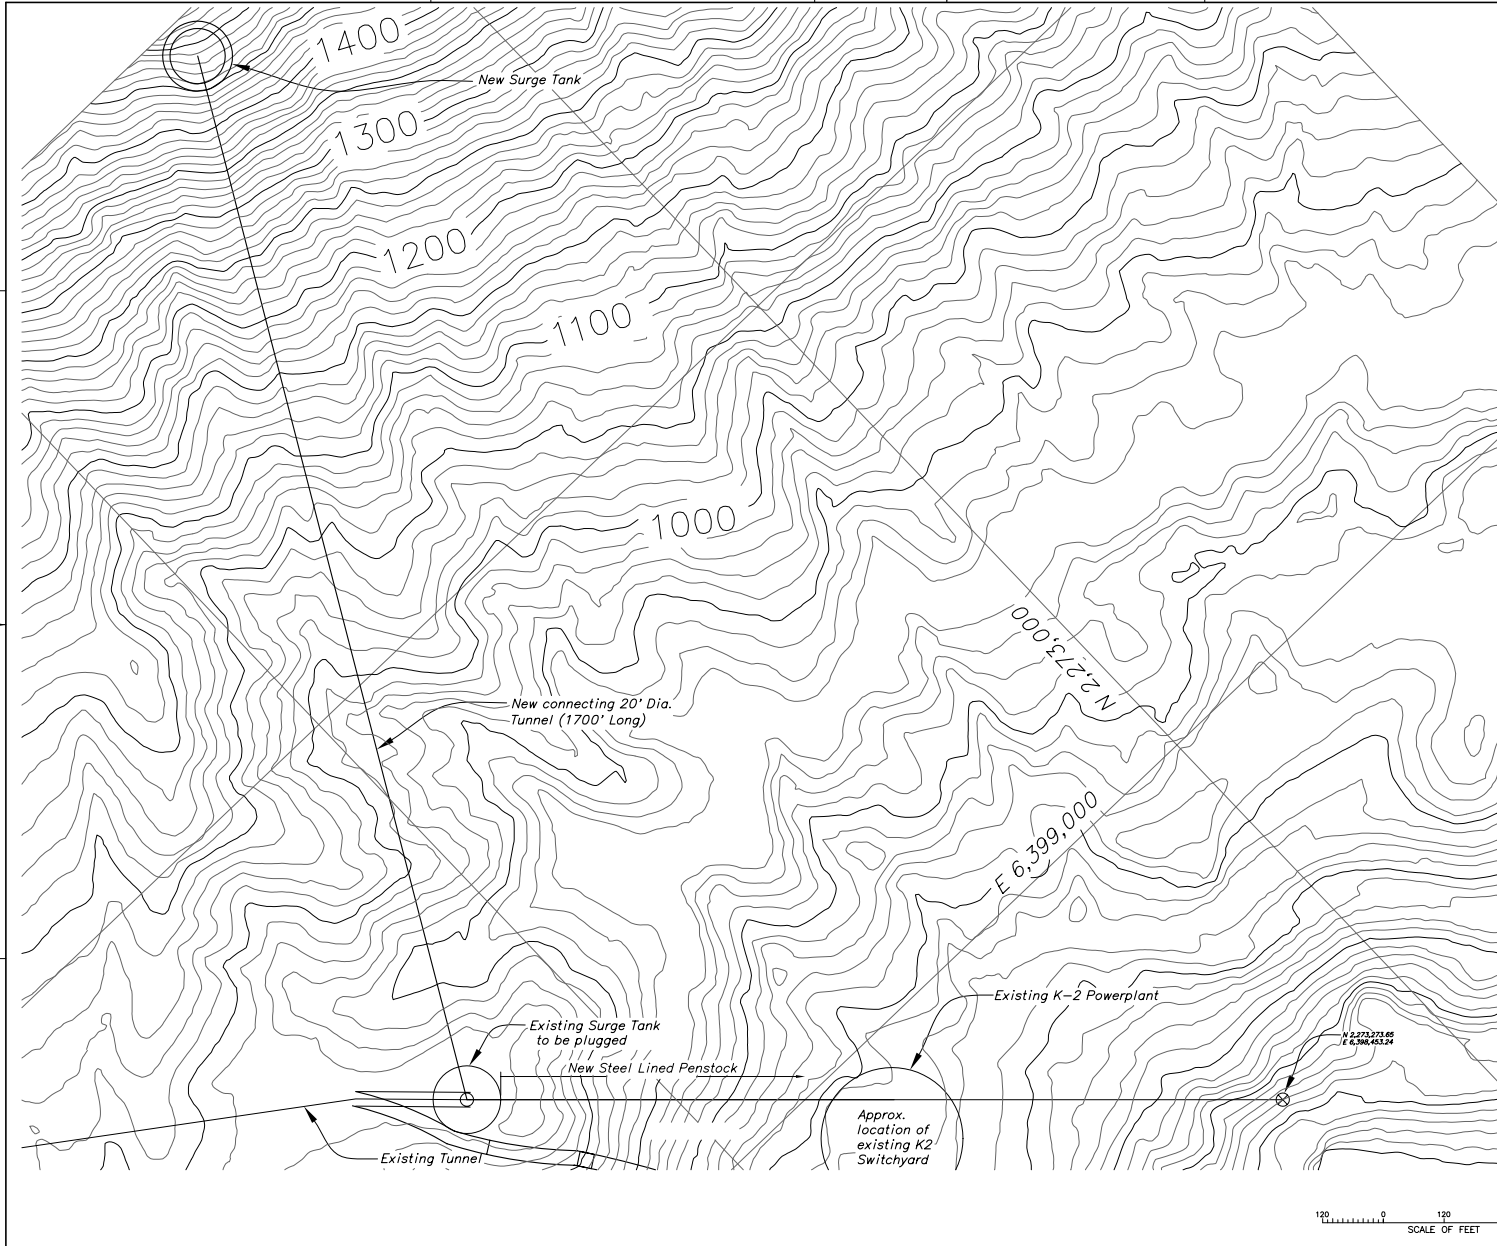


NOTES

- 1. Construction access to new surge tank location has not been determined at this level of design.

ALWAYS THINK SAFETY

UNITED STATES
DEPARTMENT OF THE INTERIOR
BUREAU OF RECLAMATION
UPPER SAN JOAQUIN PROJECT
KERCKHOFF POWERHOUSE
K-2 TURBINE REPLACEMENT
PLAN AND PROFILE





RM 286 DAM

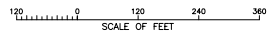

FILE WITH: AN HANDED CLEANS SHEET (PROJ) UPPER SAN JOAQUIN REVER BASIN (K2) PROJECT
 DESIGNED BY: ASB/STL
 AUGUST 19, 2009, 1407

CADD SYSTEM: JUPITER 16.0b
 DENVER, COLORADO
 SHEET 1 OF 1
 CADD FILENAME: SITE 140202.PWG
 DATE: FIGURE 3

SPECIFICATION NO. 0000

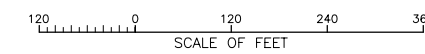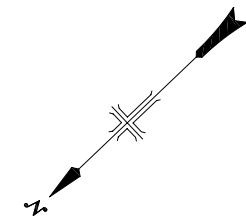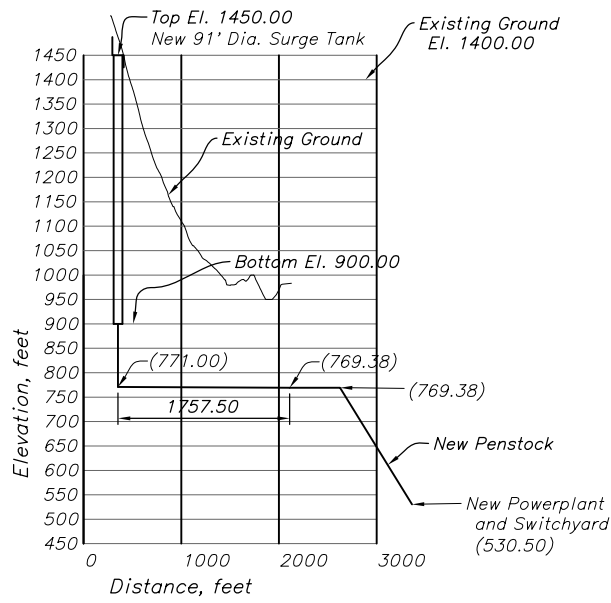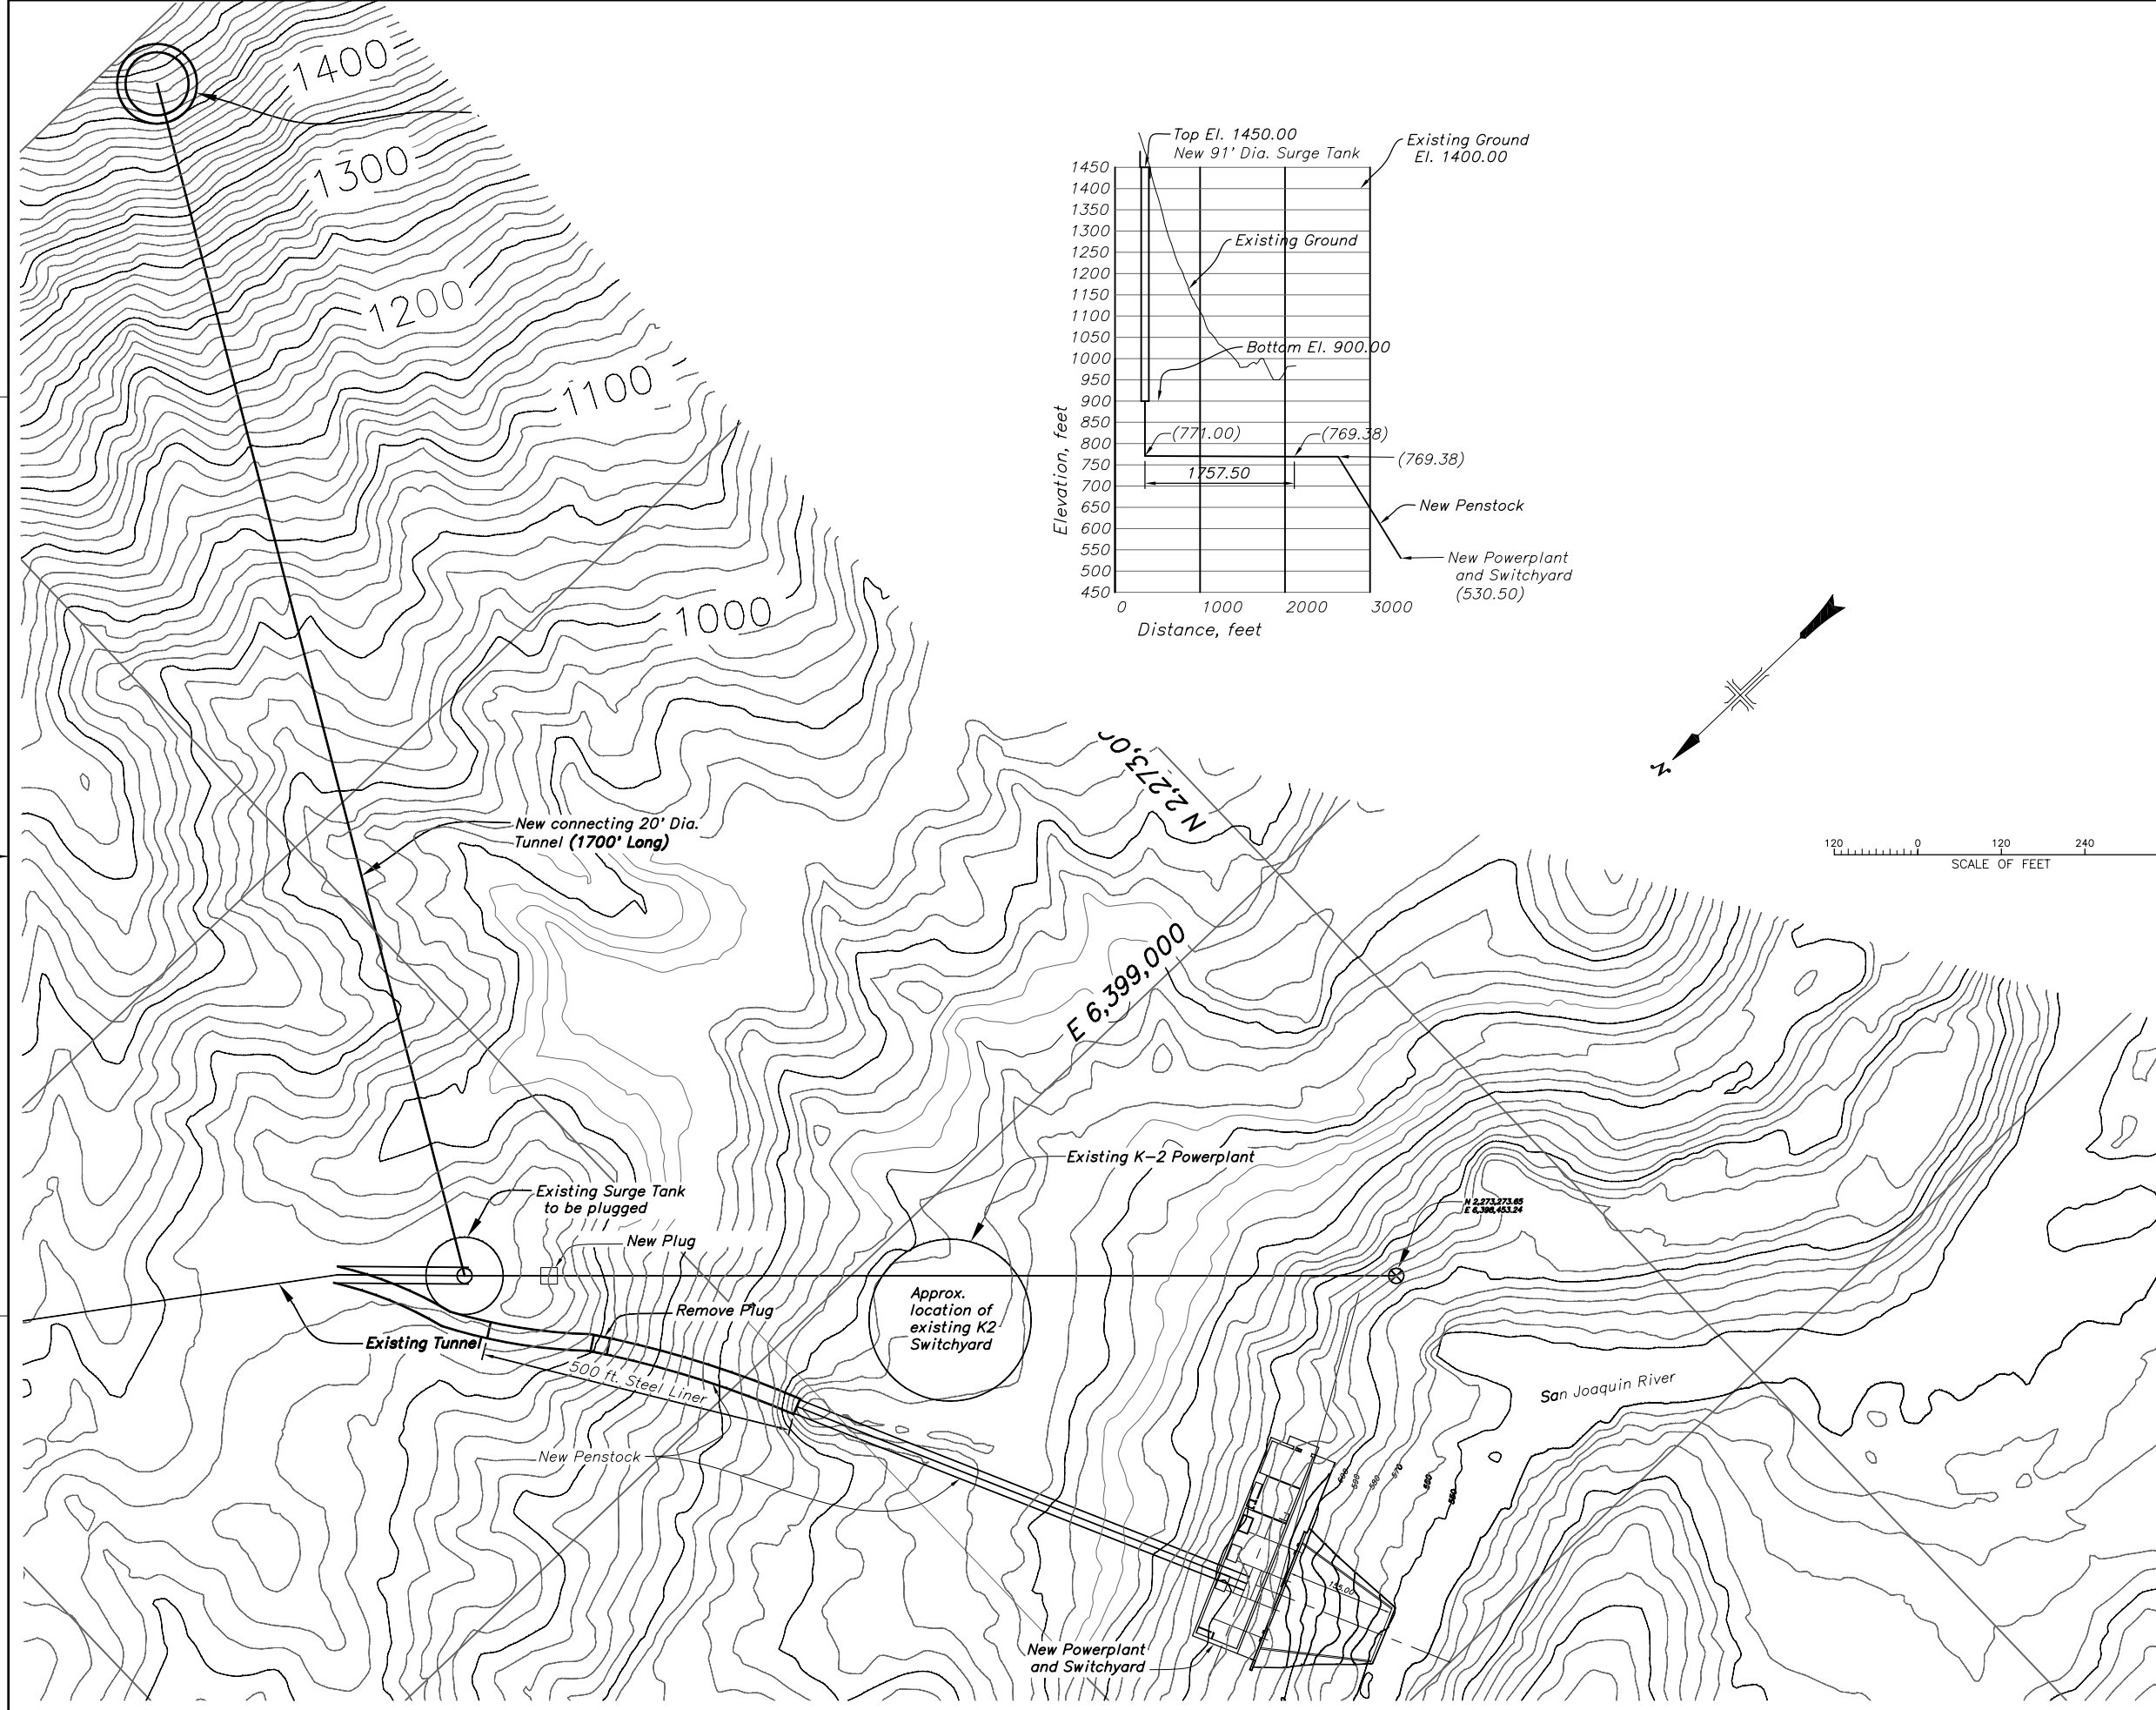

NOTES

- 1. Construction access to new surge tank location has not been determined at this level of design.

ALWAYS THINK SAFETY

UNITED STATES
DEPARTMENT OF THE INTERIOR
BUREAU OF RECLAMATION
UPPER SAN JOAQUIN PROJECT
**KERCKHOFF POWERHOUSE
NEW K-2 POWERPLANT
PLAN AND PROFILE**

RM 286 DAM

CADD SYSTEM: AutoCAD Rev. 16.0s
CADD FILENAME: SITE LAYOUT 2.DWG
DENVER, COLORADO
DATE: SHEET 1 OF 1

FIGURE 4

SPECIFICATION NO. 0000

FILE PATH: H:\HOME\CIVIL\ENG SHARE\PROJ\UPPER SAN JOAQUIN RIVER BASIN\KERCKHOFF PROJECT
PLOTTED BY: ASTREIFE
AUGUST 19, 2004 14:07