













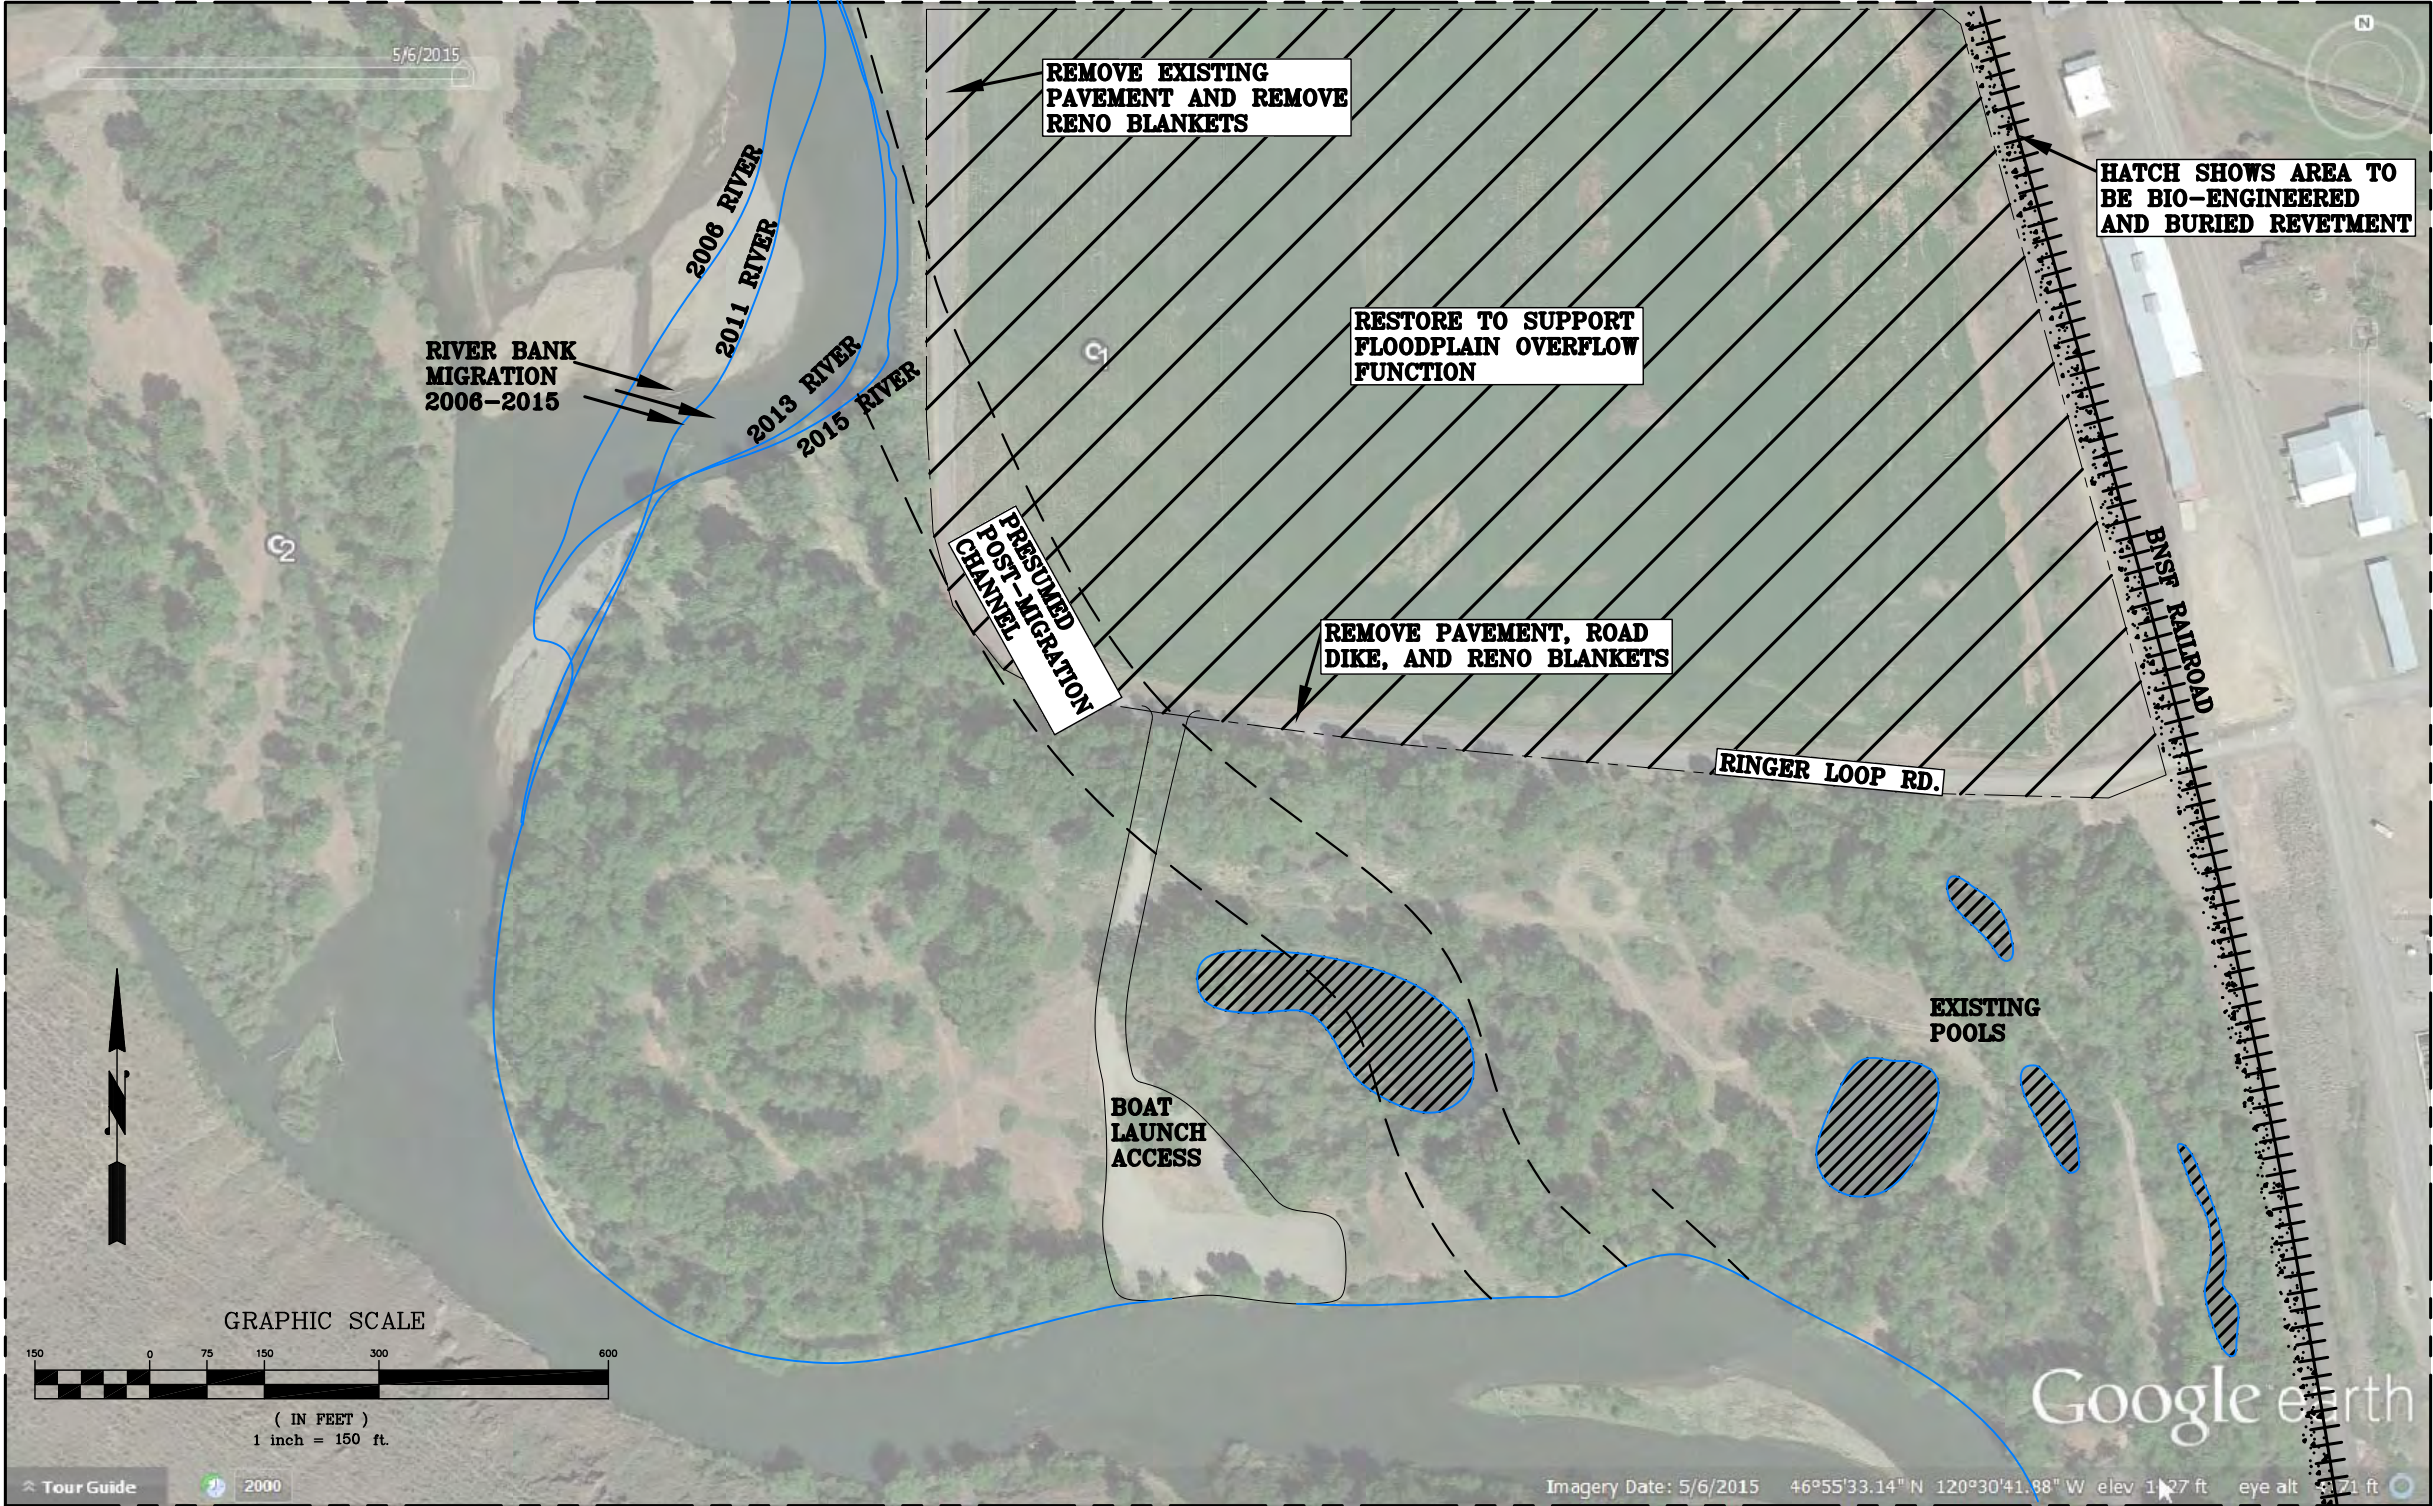


DRAWN BY: B. TAPPEL	
CHECKED BY: J. TURNBULL	
DATE:	REVISIONS:

AUDITOR'S CERTIFICATE	
FILED FOR RECORD THIS ____ DAY OF ____	
AT ____ : ____ M. IN BOOK ____ OF ____	
AT PAGE(S) ____ AT THE REQUEST OF KITTITAS COUNTY PUBLIC WORKS.	
COUNTY AUDITOR	BY DEPUTY

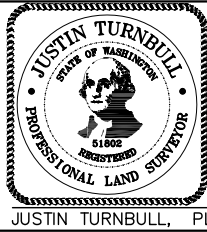

SURVEYOR'S CERTIFICATE	
THIS MAP CORRECTLY REPRESENTS A SURVEY MADE BY ME OR UNDER MY DIRECTION IN CONFORMANCE WITH THE REQUIREMENTS OF THE SURVEY RECORDING ACT AT THE REQUEST OF KITTITAS COUNTY PUBLIC WORKS IN	
JUSTIN TURNBULL, PLS#51802	DATE

S 30° 17' N, R 19 E, W.M.

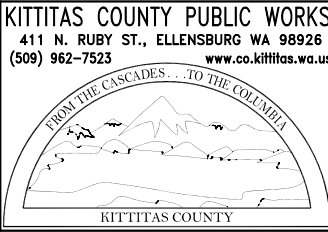

KITTITAS COUNTY PUBLIC WORKS	
411 N. RUBY ST., ELLENSBURG WA 98926	
(509) 962-7523 www.co.kittitas.wa.us	
PT SE1/4 SEC 30, T17N, R19E, W.M.	
DRAWING TYPE: EXHIBIT DRAWING	
PARCEL NO. 250333	SCALE: 1"=150'
MAP I.D. 17-19-30000-0017	DATE: 6/1/16

SHEET 1
OF 1
SHEETS
PROJECT XR-3604-J2