



Appendix 1 - Maps

Appendix 1 - Map 1

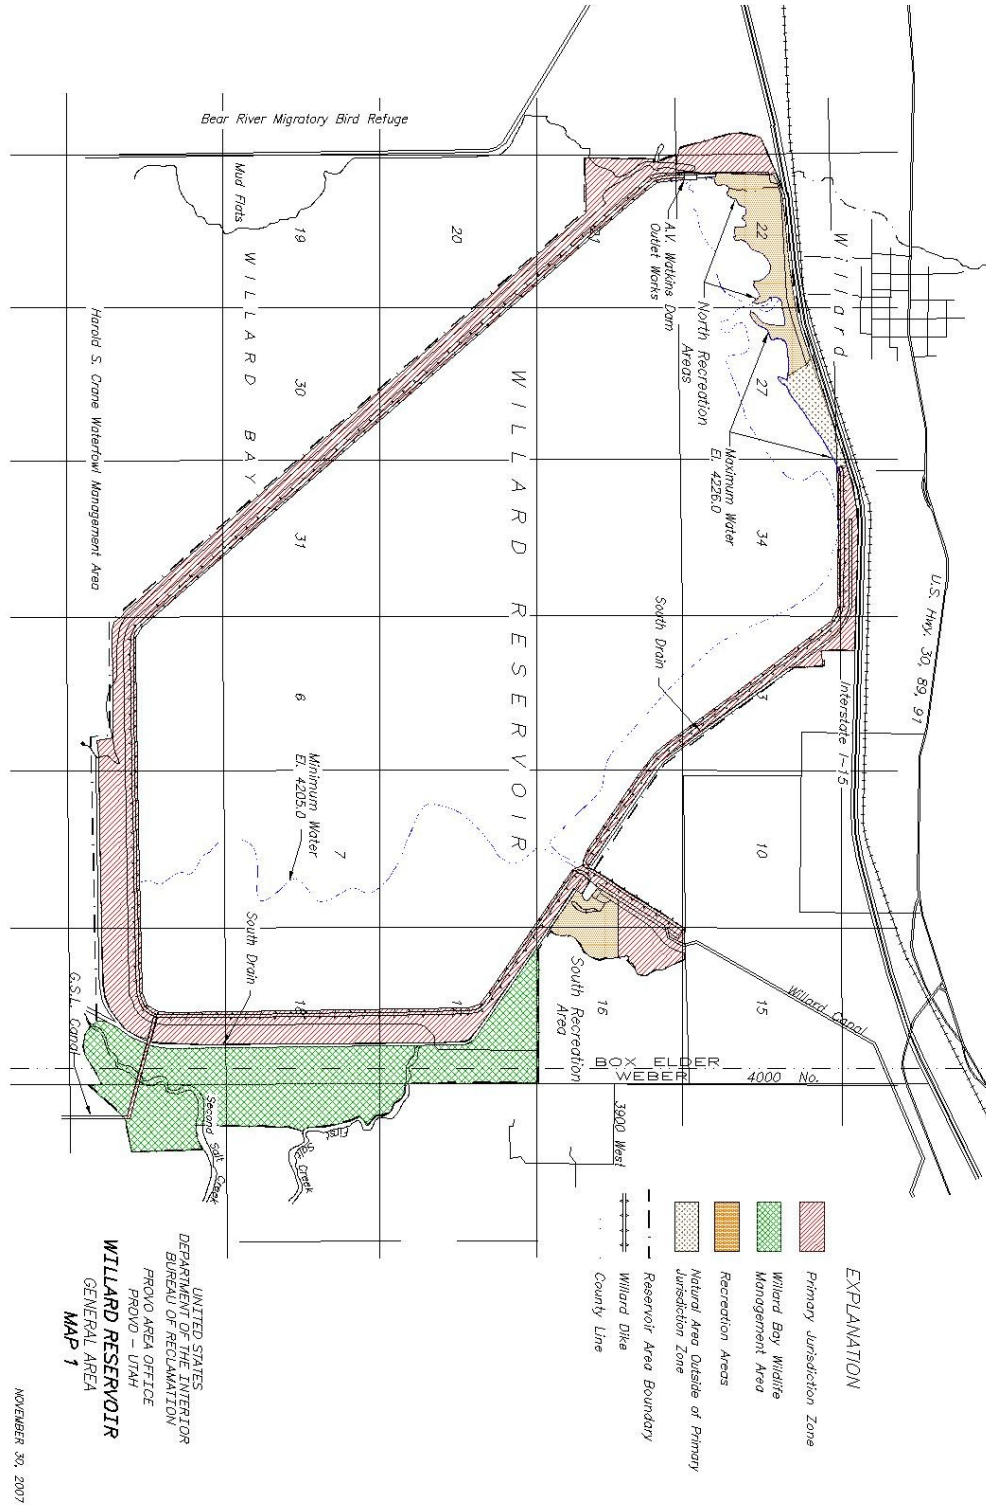


Appendix 1 - Map 2

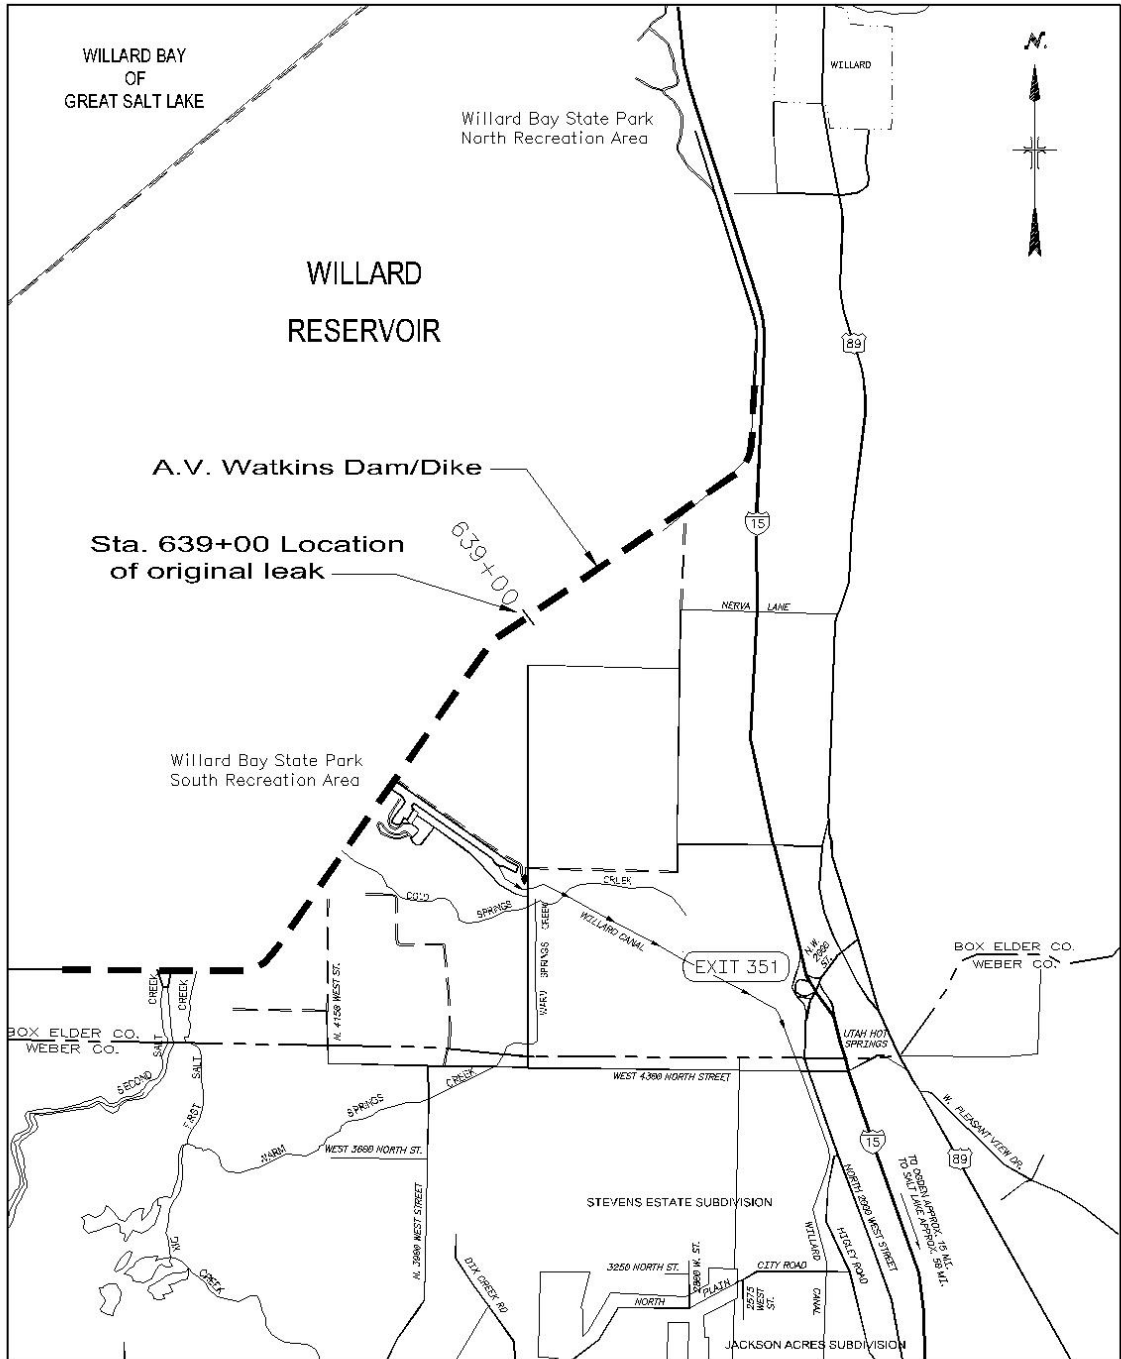





NOT TO SCALE

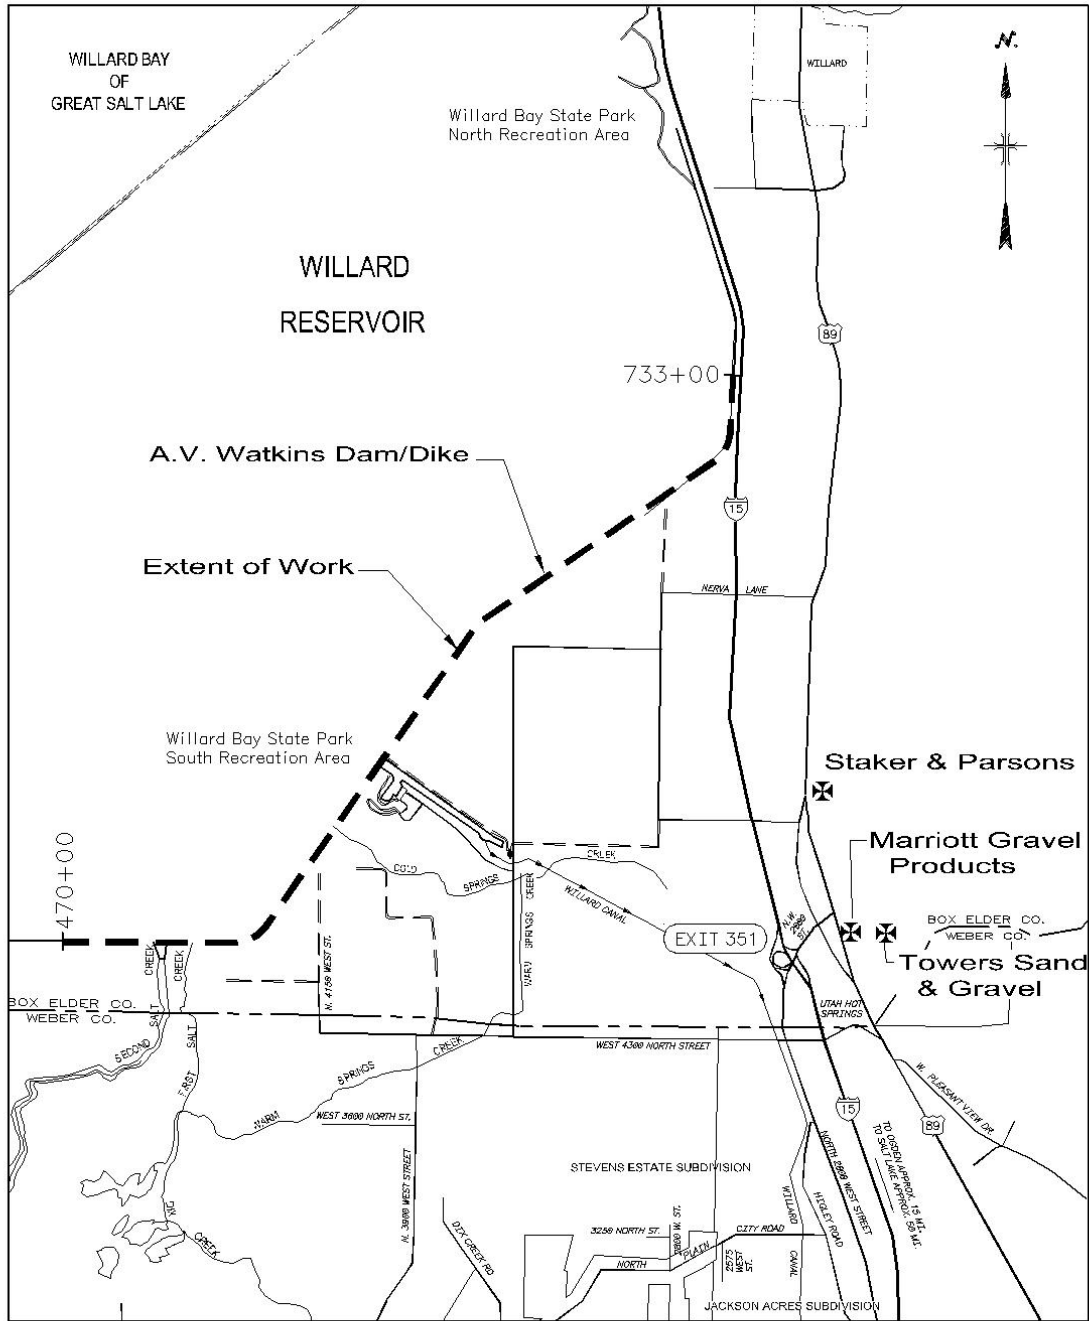**A.V. WATKINS DAM
ORIGINAL LEAK
LOCATION
Map 2**

Appendix 1 - Map 3



LEGEND

-  Gravel pits
-  Extent of embankment work
-  Paved road
-  Unpaved road

NOT TO SCALE

**A.V. WATKINS DAM
EXTENT OF WORK AND
GRAVEL SOURCES
Map 3**

Appendix 1 - Map 4



NOT TO SCALE

LEGEND

 Contractor staging and stockpiling areas

NOTE

Contractor staging and stockpiling area shall be located between 150 ft. upstream of dam and the South Drain/Canal.

**A.V. WATKINS DAM
CONTRACTOR STAGING AND
STOCKPILING AREAS**

Map 4