


T:\Eng\Design\NV\Watkins Feasibility Study\Facility Compground Impacts\2014\Drawings\2014-12-9_WillardNorthRecreas_COPE.dwg

April 21, 2015 14:44
PLOTTER BY
MODRER

Autocad Ver. 14.15
CDS FILENAME
2014-12-9_WILLARDNORTHRECREAS_COPE.dwg

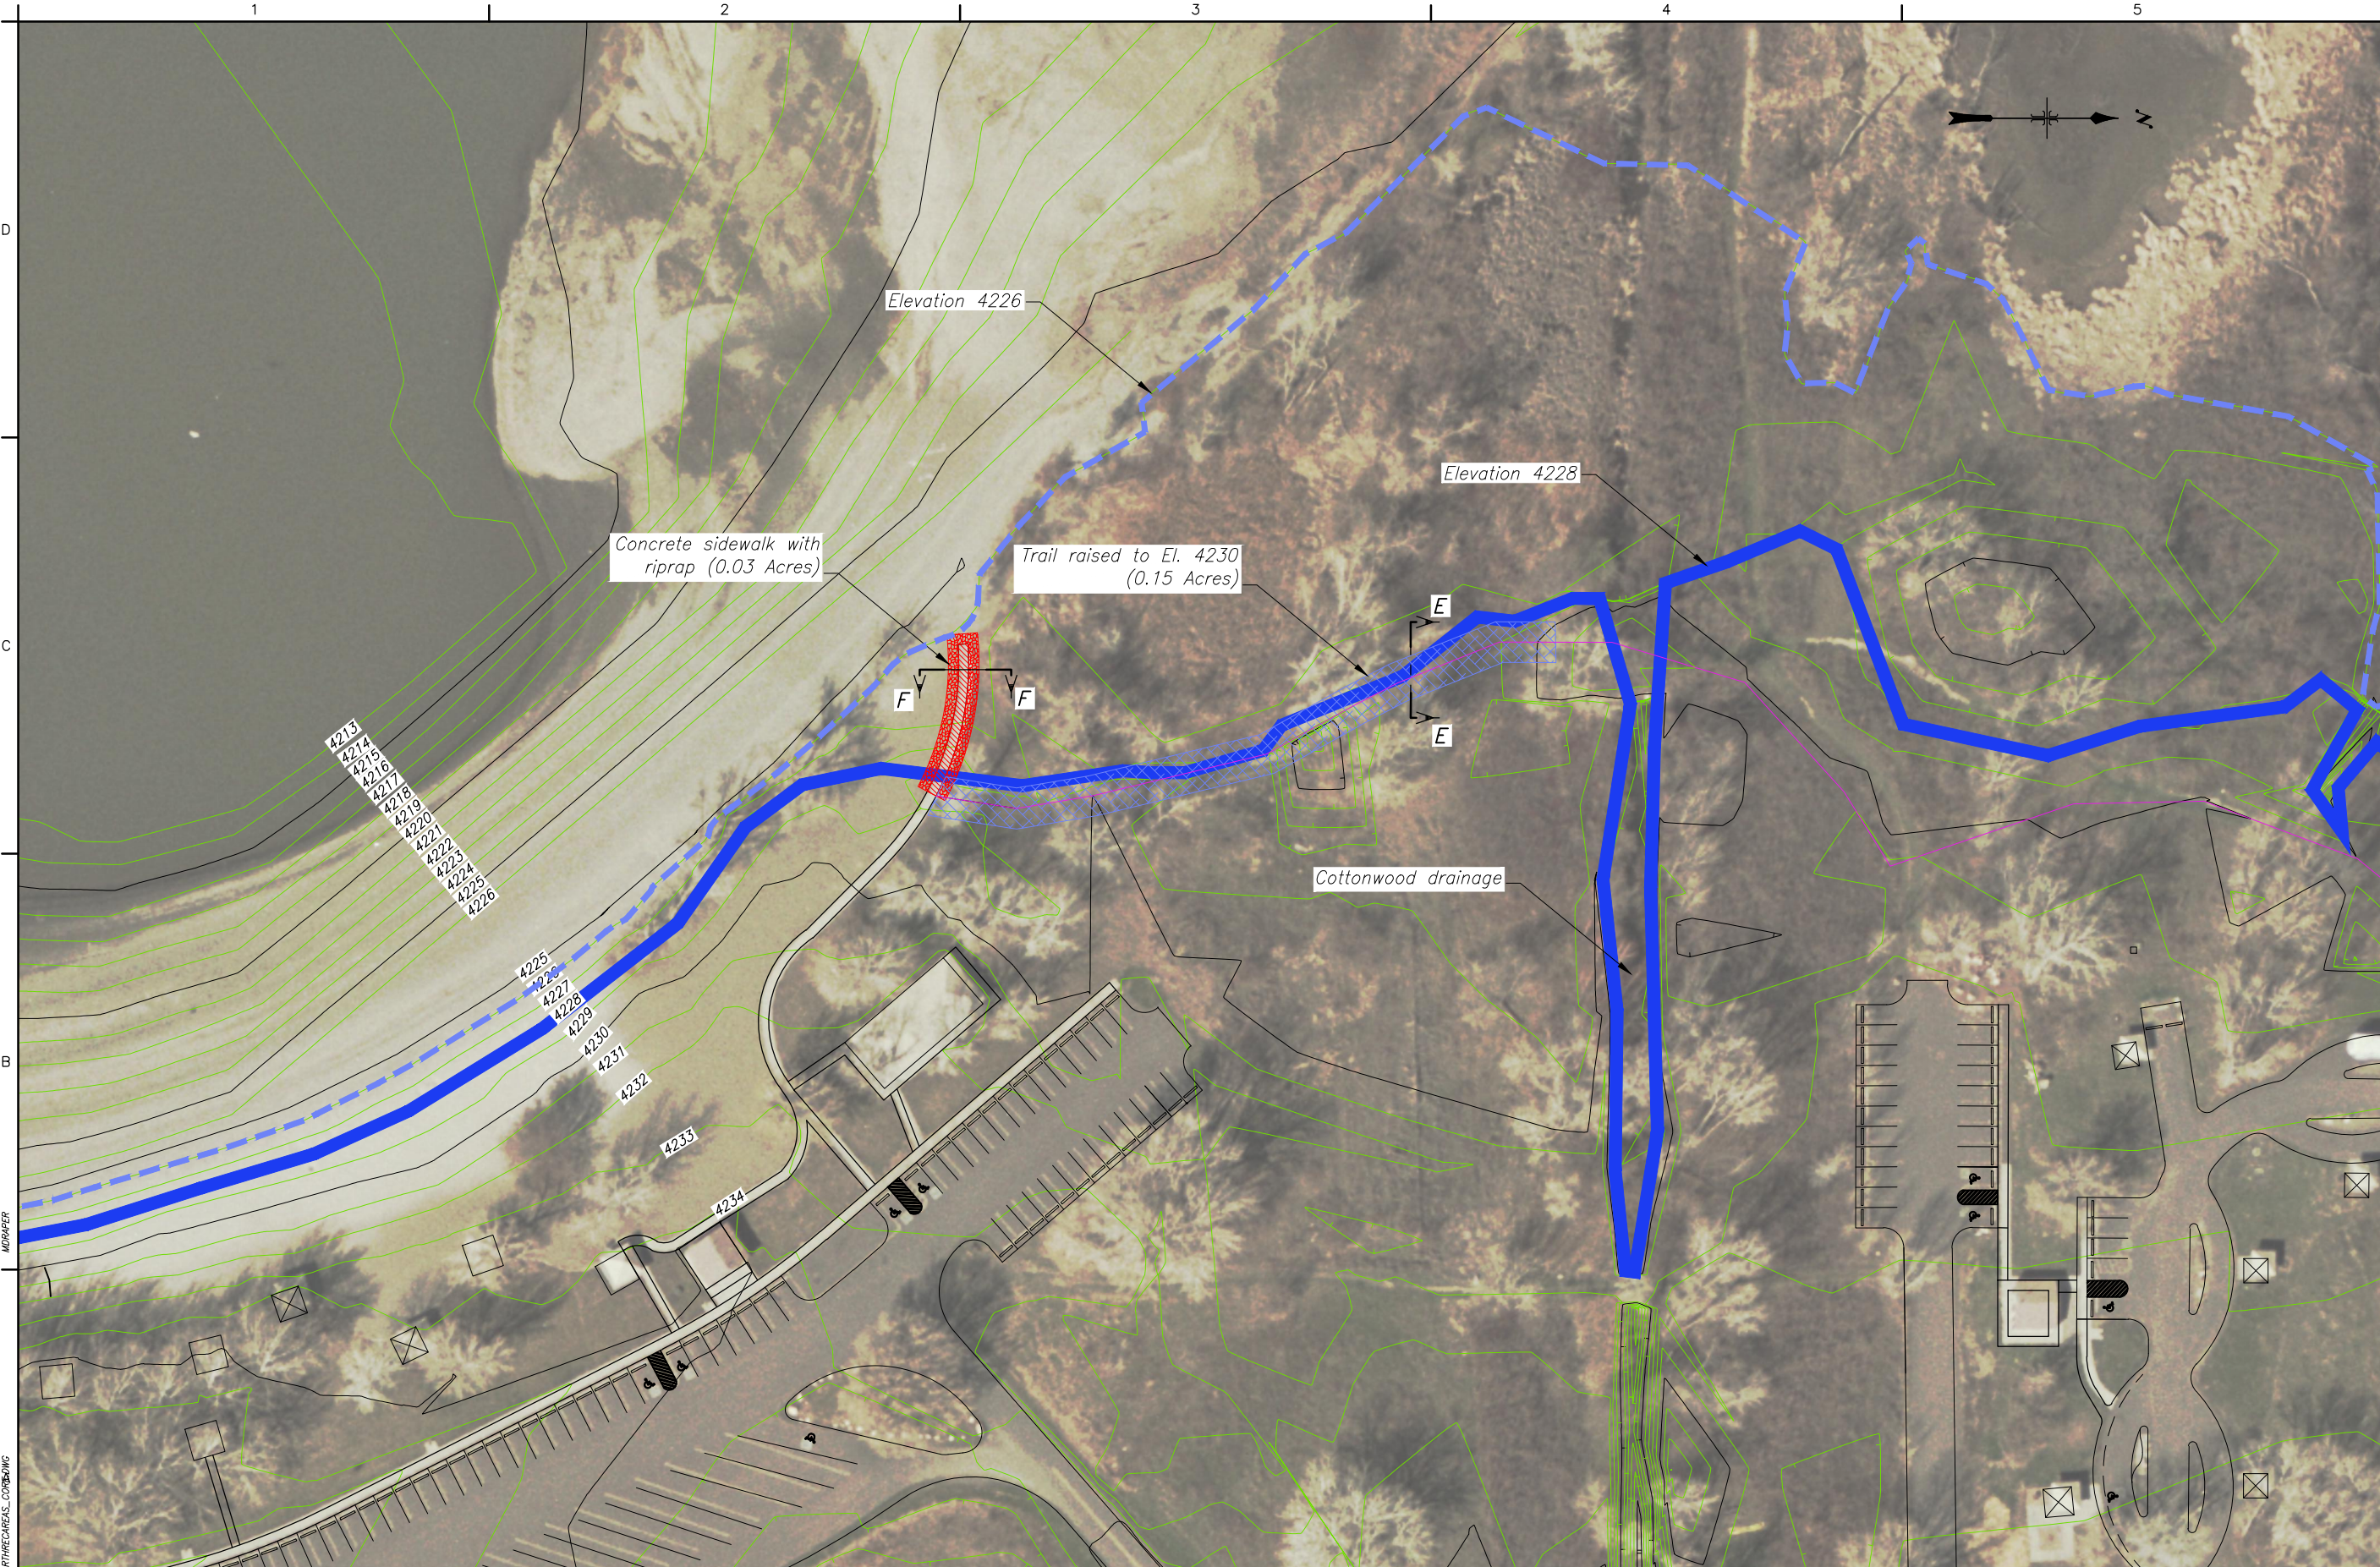

SOUTH IMPACT AREA PLAN

40 0 40 80 120
SCALE OF FEET