


NOTES:
 1. COLLECTION TROUGH 90° TURN SHALL HAVE A MINIMUM OF 5 METERED SECTIONS.

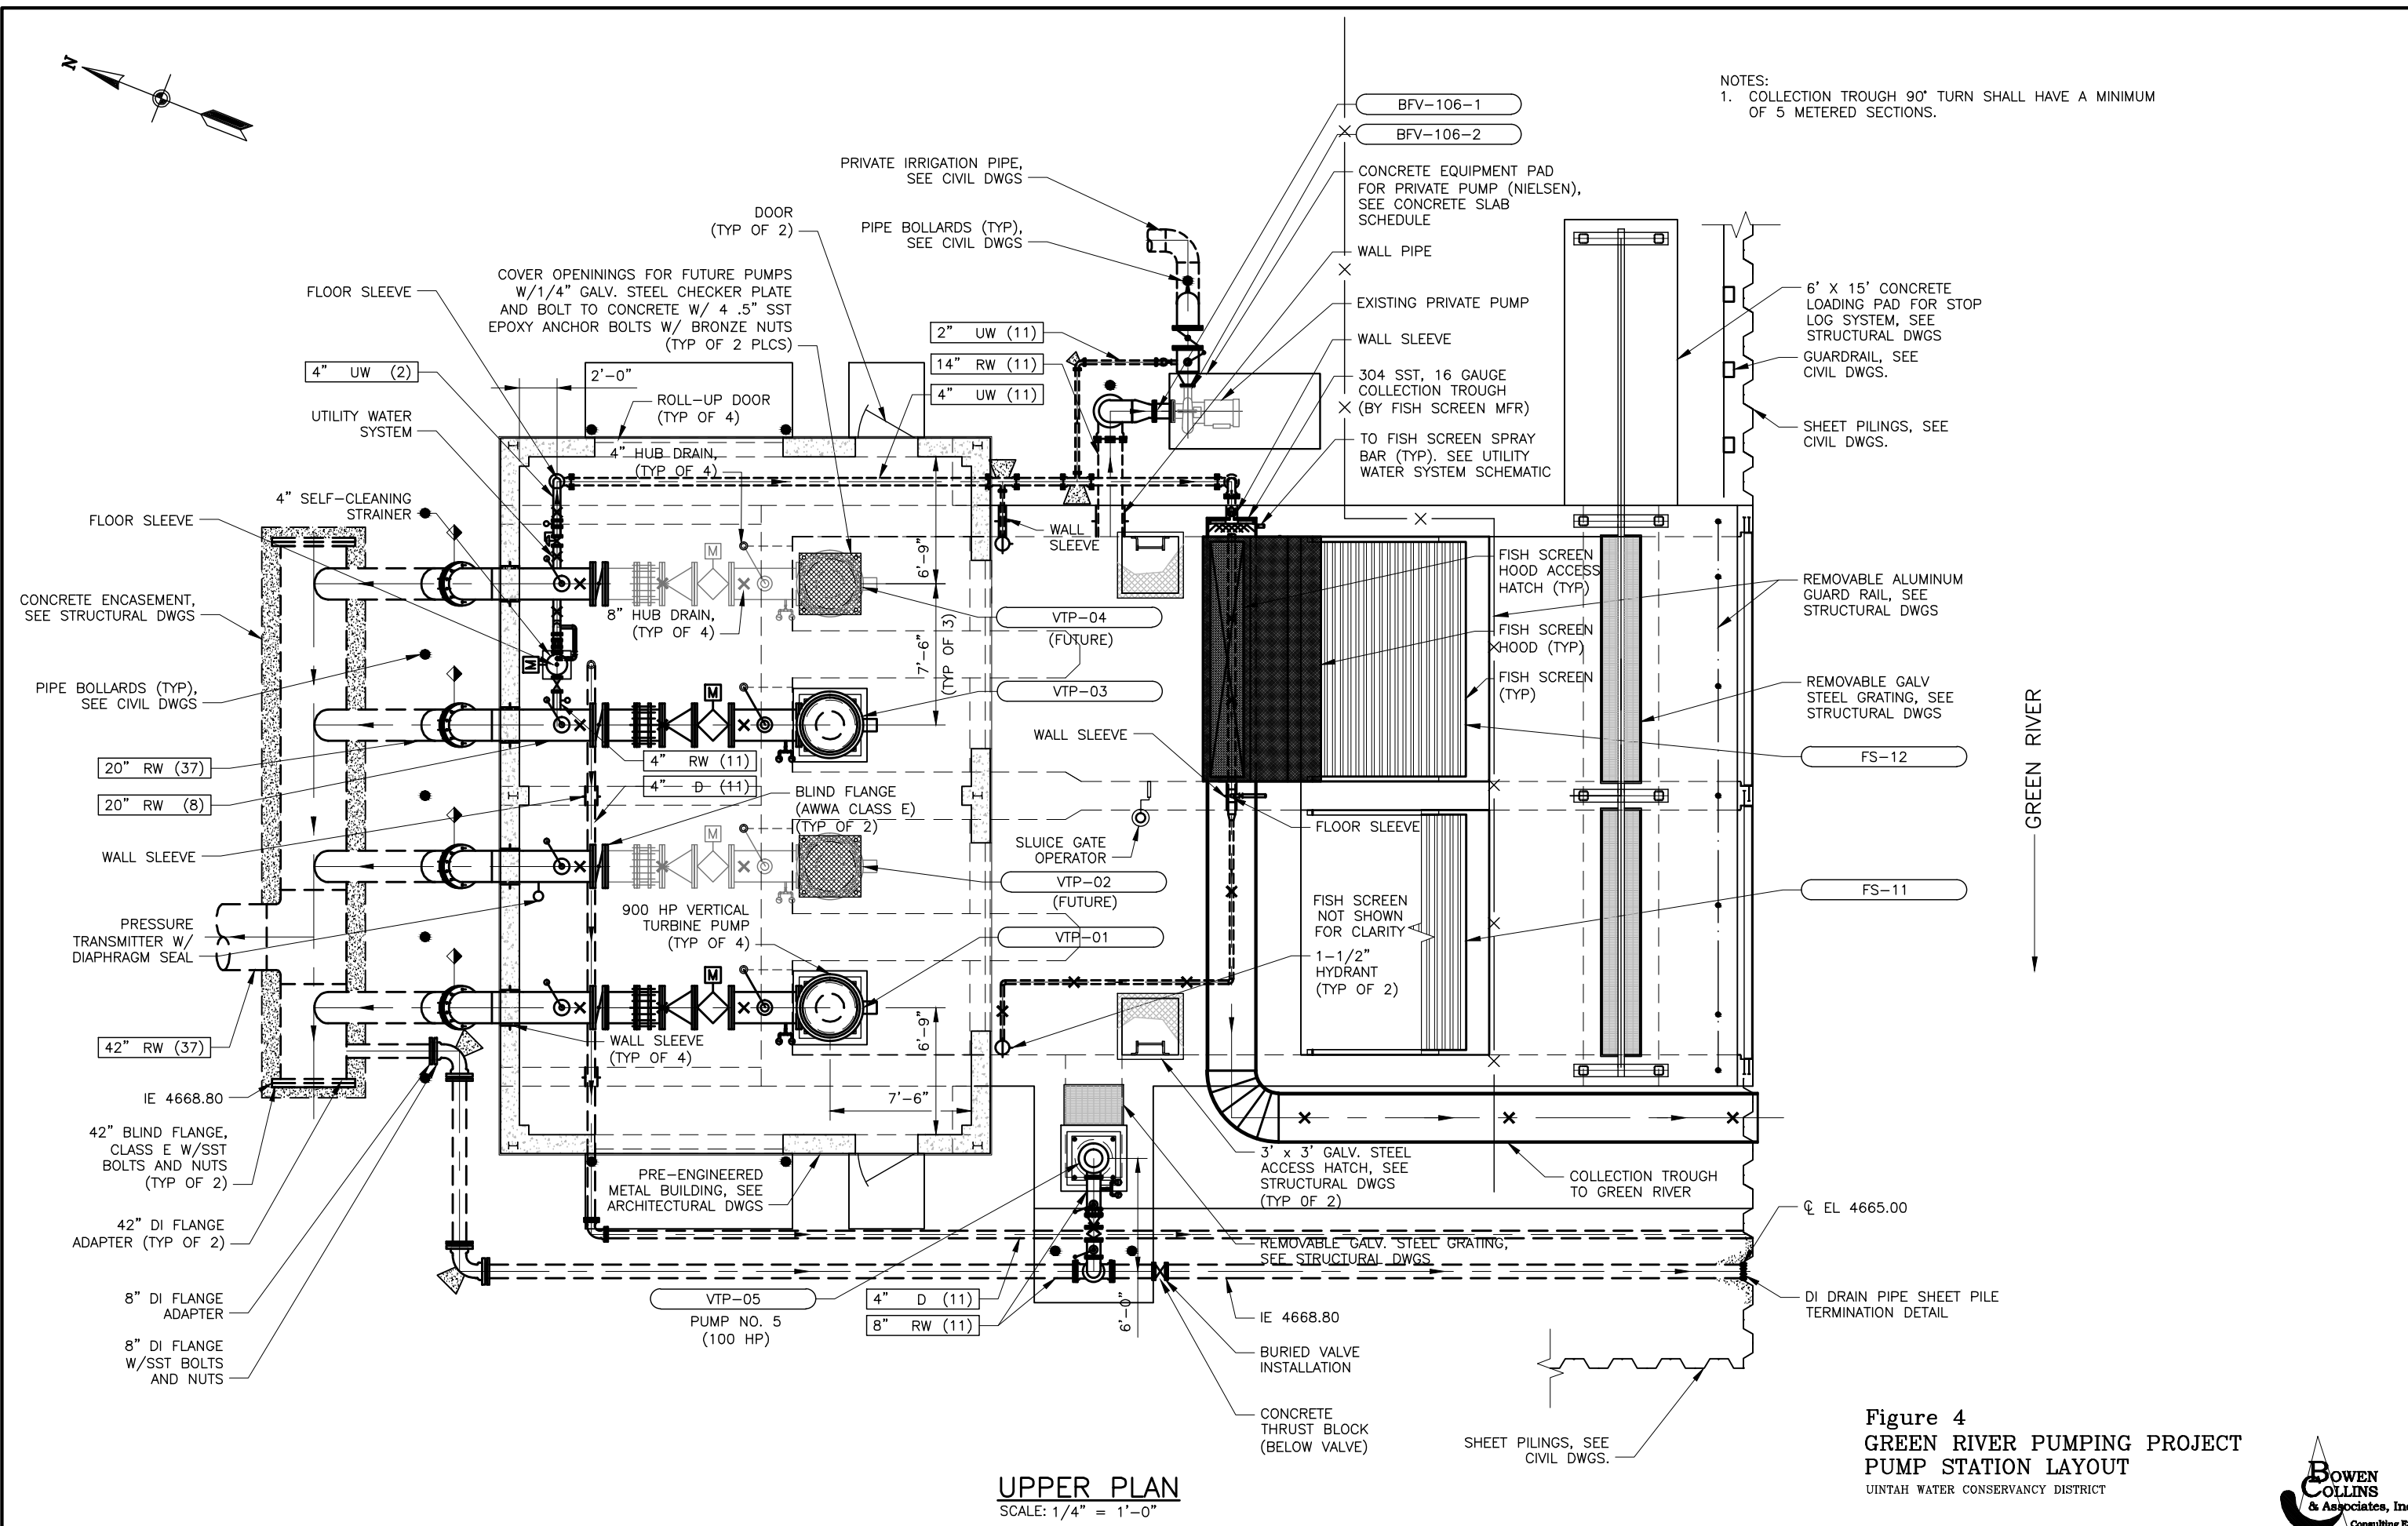

UPPER PLAN
 SCALE: 1/4" = 1'-0"

Figure 4
GREEN RIVER PUMPING PROJECT
PUMP STATION LAYOUT
 UTAH WATER CONSERVANCY DISTRICT

