

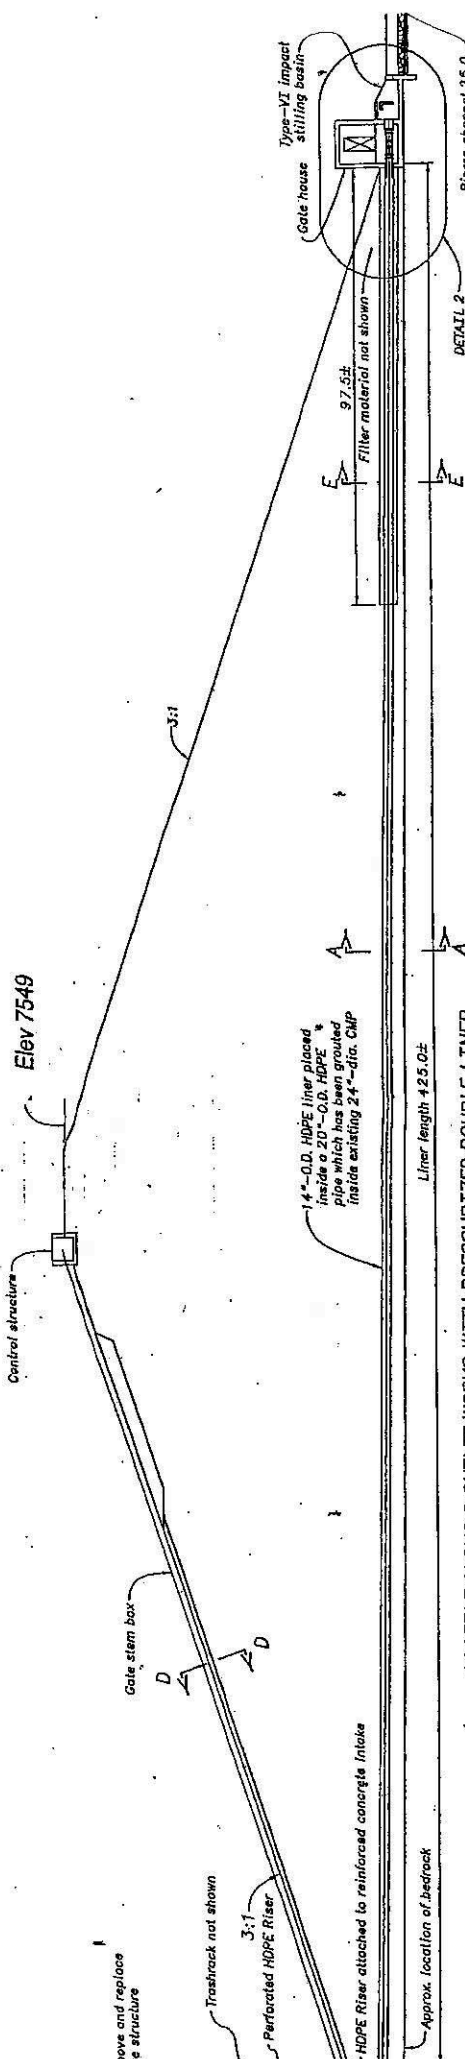


APPENDIX A

Asaayi Dam Modifications

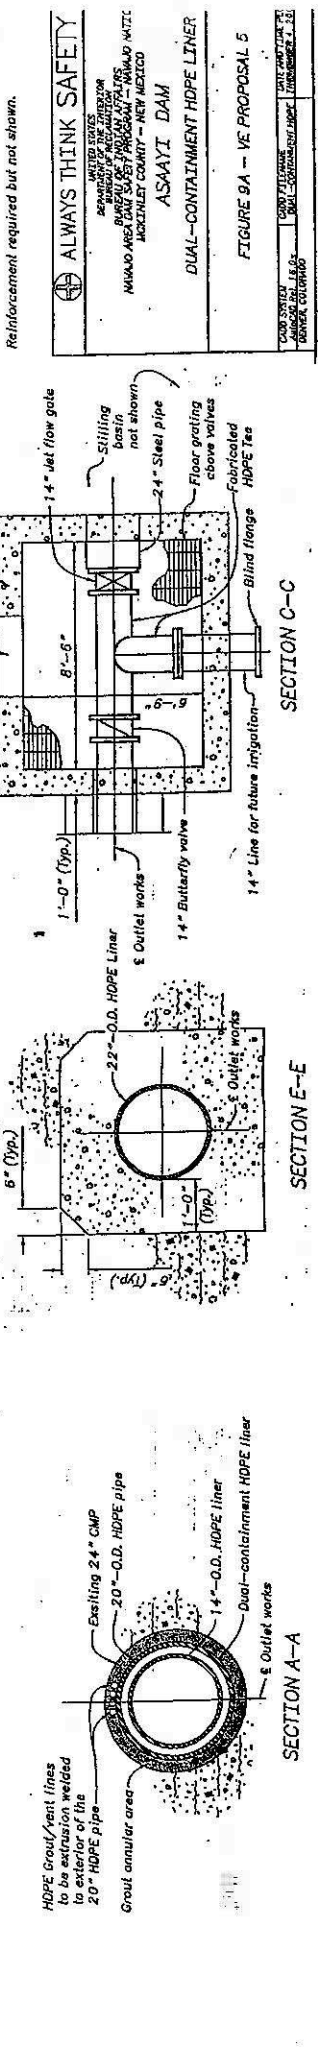

PROFILE ALONG & OUTLET WORKS WITH PRESSURIZED DOUBLE LINER

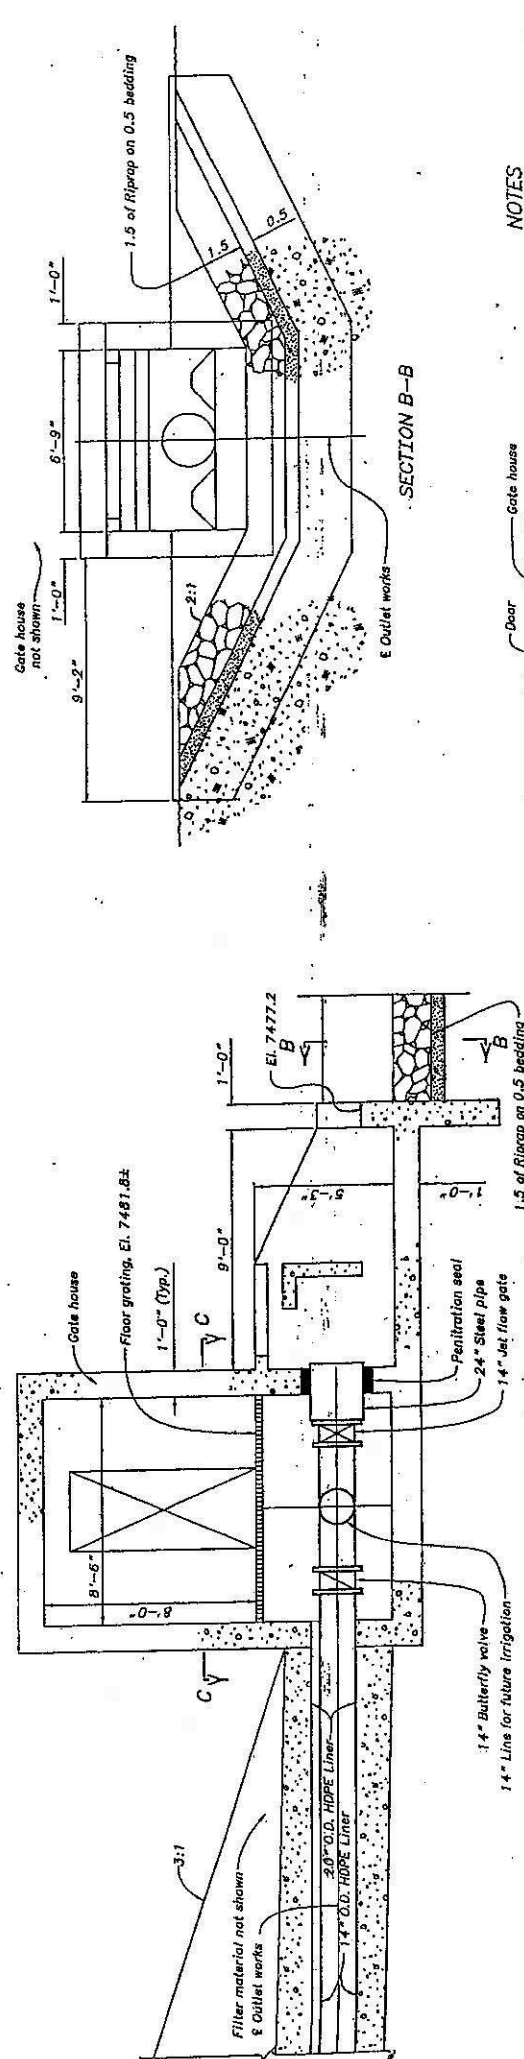

NOTES
Reinforcement required but not shown.

ALWAYS THINK SAFETY

ASAAYI DAM
 DUAL-CONTAINMENT HDPE LINER

FIGURE 9A - VE, PROPOSAL 5

