
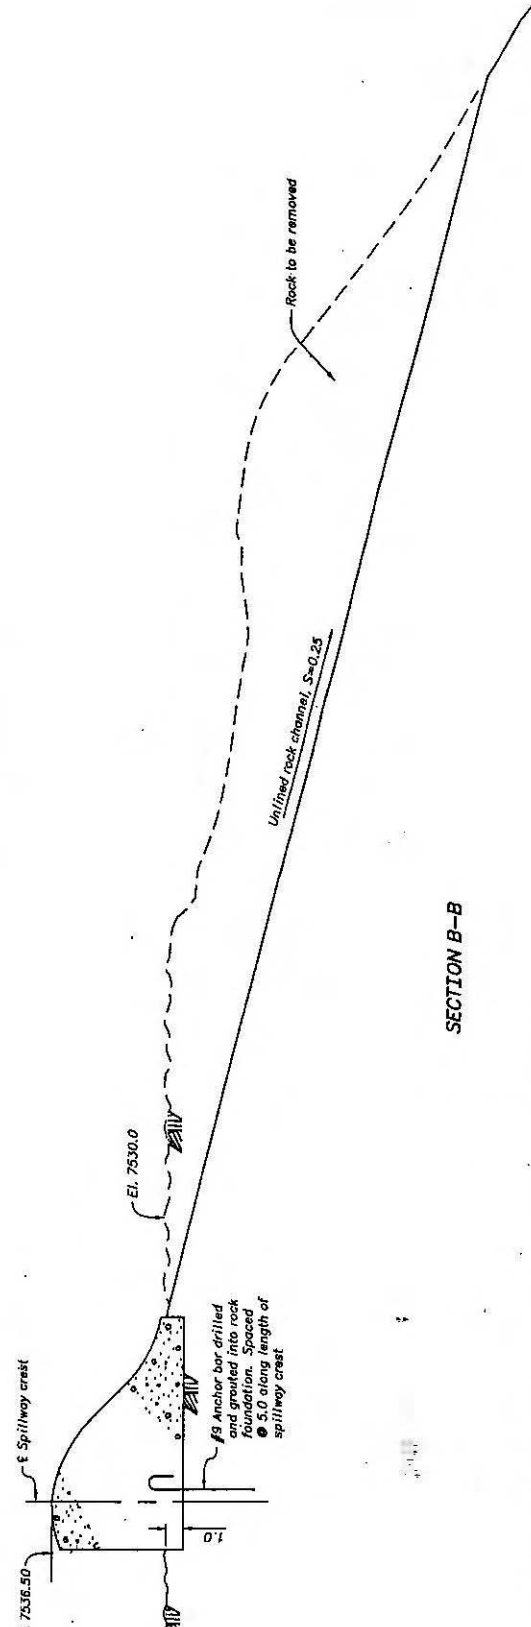
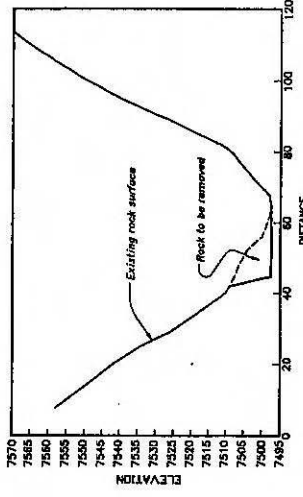
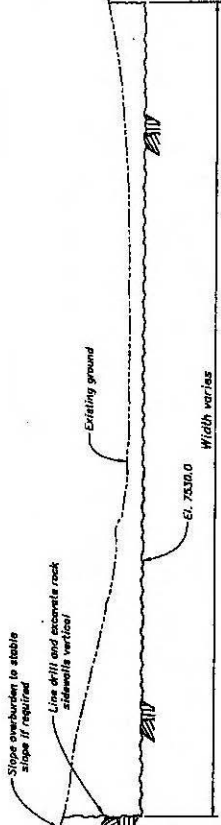


APPENDIX B

New Spillway Design

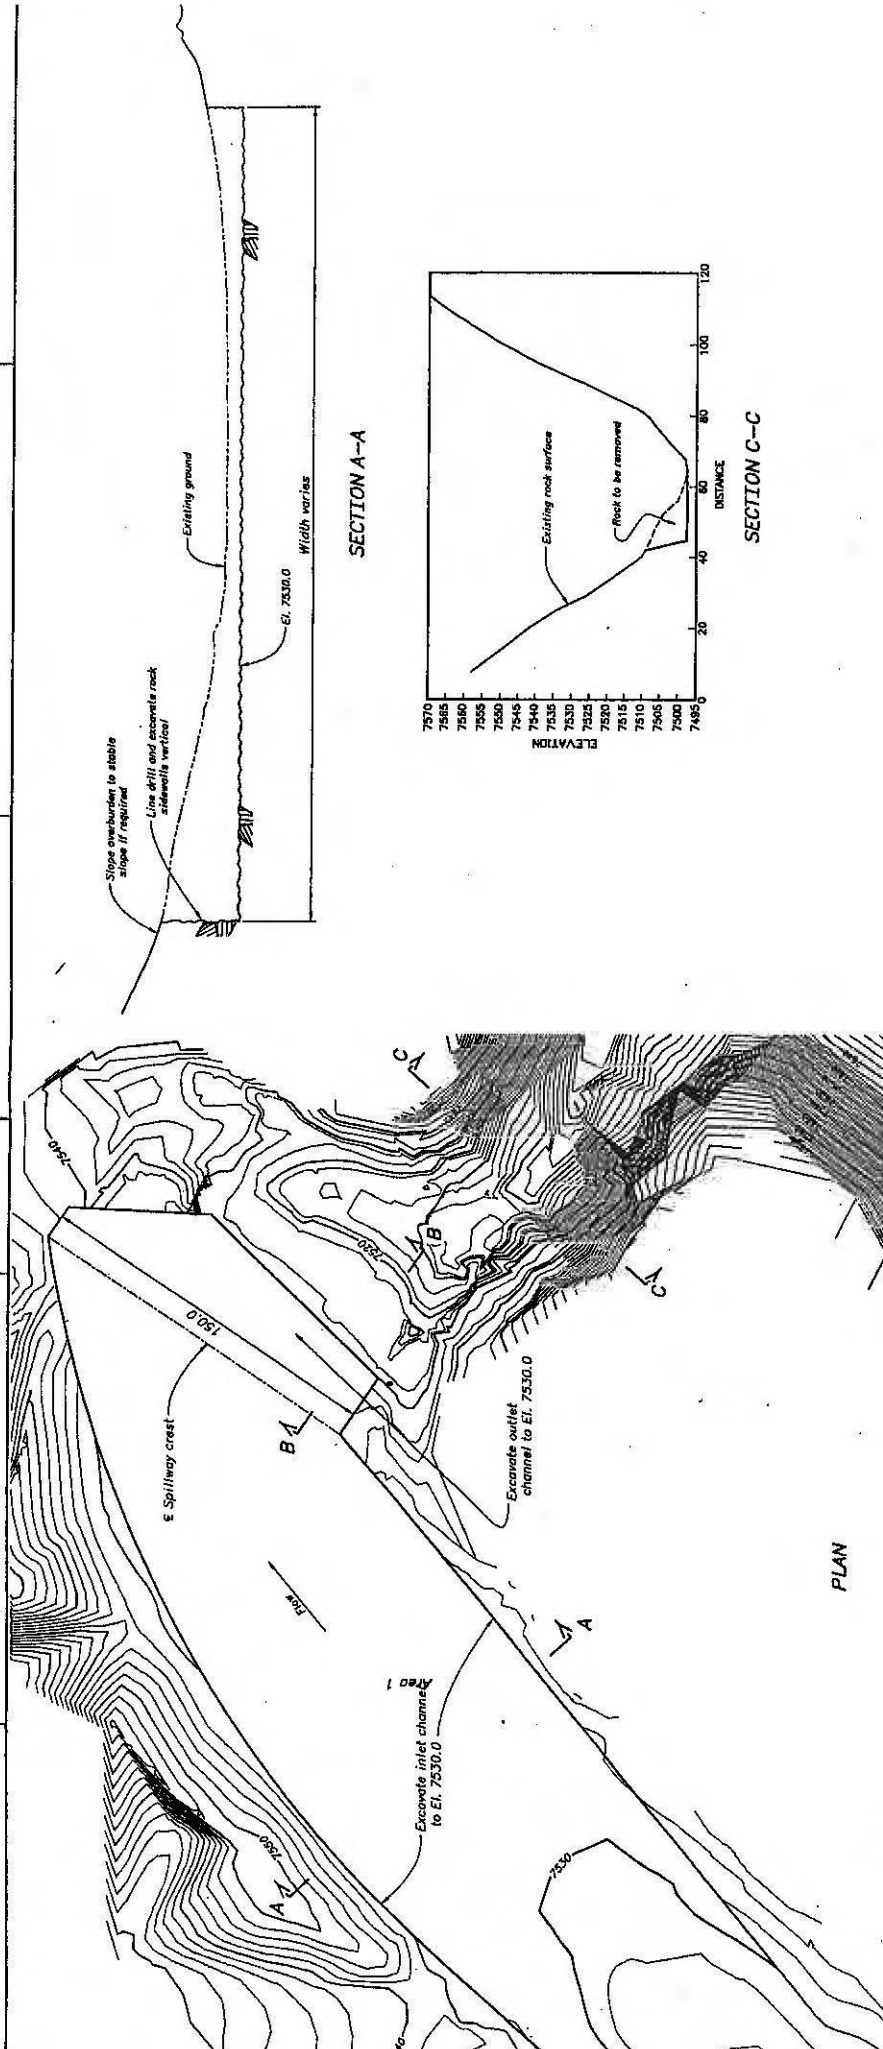

NOTES

Reinforcement required but not shown.

ALWAYS THINK SAFETY

UNITED STATES
BUREAU OF RECLAMATION
ASAYI DAM

REPLACE SPILLWAY RAISE DAM 4 FEET
ENLARGE INLET AND OUTLET CHANNELS

FIGURE 6 - ALTERNATIVE SS

DATE: 7/15/88
DRAWN BY: [illegible]