


**ALL AMERICAN CANAL LINING PROJECT
PROPOSED WORK AREA — REACH 3**

	TEMPORARY EFFECTED AREA
	PERMANENT EFFECTED AREA
	WITHDRAWN LAND RETAINED BY CORRECTION (JUL 15, 2003)
	WITHDRAWN LAND RETAINED BY PLO 7262 (MAY 28, 1995)

SHEET 13 OF 14 1" = 600'

NOTE: THIS MAP PRODUCT CONTAINS A COMBINATION OF GOVERNMENTAL AND PRIVATE DATA SOURCES. DATA SOURCES MAY CONTAIN INACCURATE OR INCOMPLETE DATA TO SOME DEGREE. IT IS THE USER'S RESPONSIBILITY TO USE THIS PRODUCT PRUDENTLY. THIS MAP IS TO BE USED FOR DISPLAY PURPOSES ONLY.

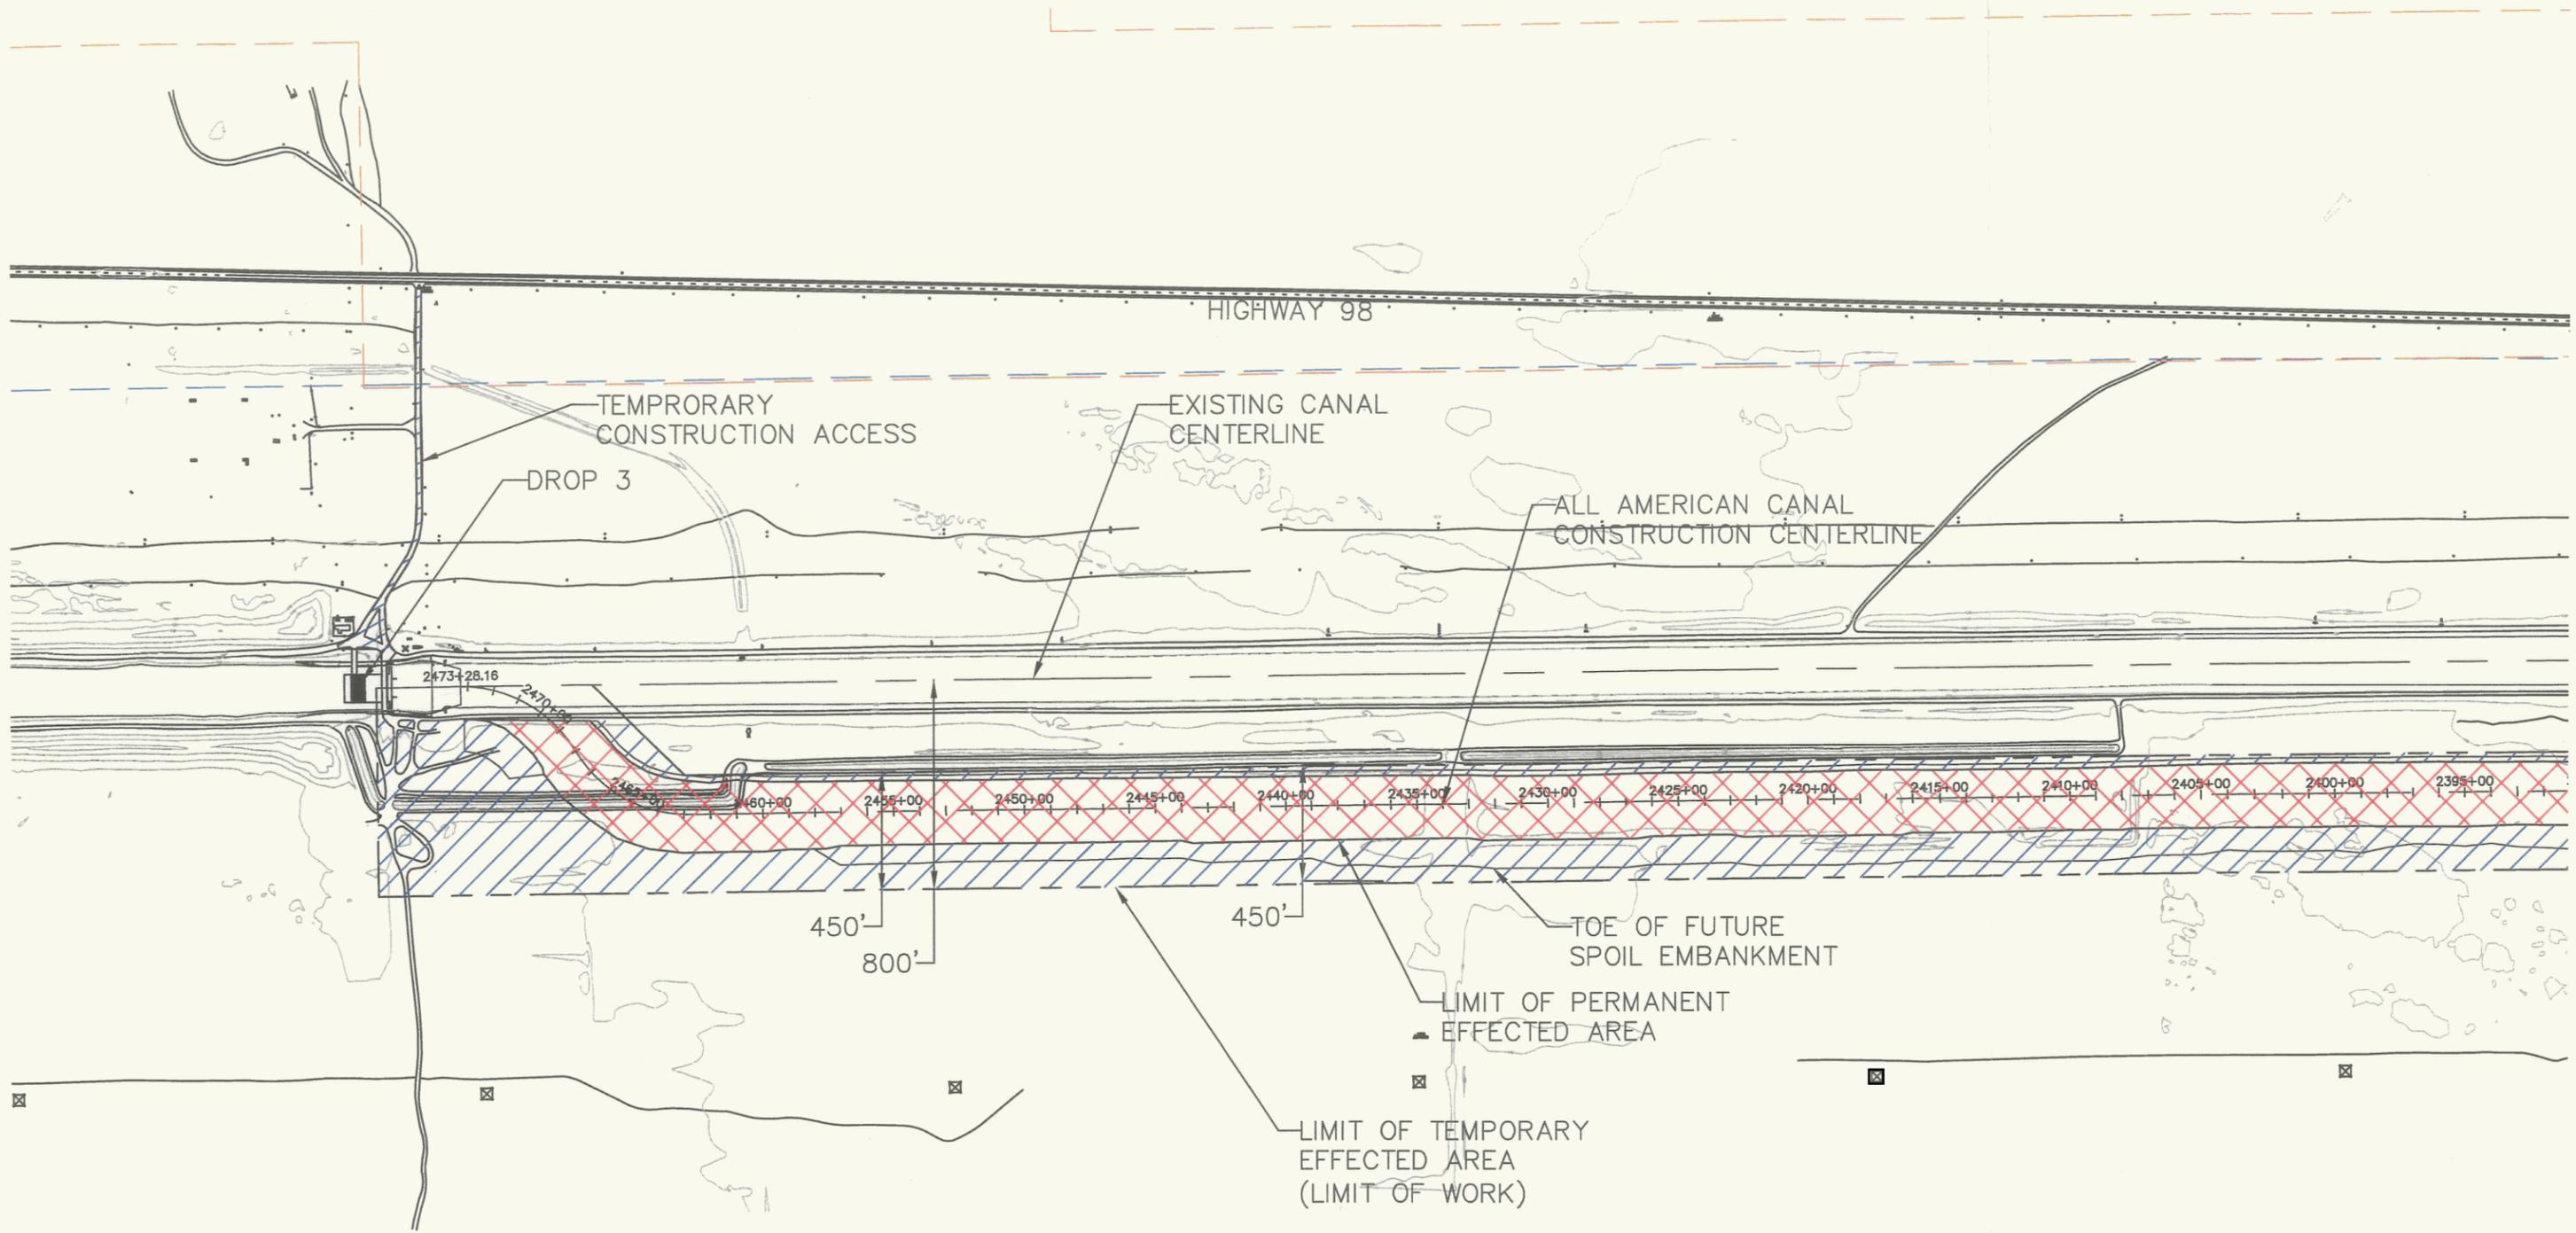

**ALL AMERICAN CANAL LINING PROJECT
PROPOSED WORK AREA - REACH 3**

	TEMPORARY EFFECTED AREA
	PERMANENT EFFECTED AREA
	WITHDRAWN LAND RETAINED BY CORRECTION (JUL 15, 2003)
	WITHDRAWN LAND RETAINED BY PLO 7262 (MAY 28, 1995)

SHEET 14 OF 14 1" = 600'

NOTE: THIS MAP PRODUCT CONTAINS A COMBINATION OF GOVERNMENTAL AND PRIVATE DATA SOURCES. DATA SOURCES MAY CONTAIN INACCURATE OR INCOMPLETE DATA TO SOME DEGREE. IT IS THE USER'S RESPONSIBILITY TO USE THIS PRODUCT PRUDENTLY. THIS MAP IS TO BE USED FOR DISPLAY PURPOSES ONLY.