

1

2

3

4

5

D

C

B

A



ALWAYS THINK SAFETY

U.S. DEPARTMENT OF THE INTERIOR
BUREAU OF RECLAMATION

PROJECT NAME (AND STATE)
SUB DIVISION (DIVISION AND UNIT) OR STATE

PRINCIPAL FEATURE
SUB FEATURE
DETAILS

SURVEY NOTES

CALIFORNIA STATE PLANE COORDINATE SYSTEM
ZONE U.S. SURVEY FEET
HORIZONTAL DATUM: NAD 1983
VERTICAL DATUM: NAVD 1988
TOPOGRAPHY CONTOUR INTERVAL: 5 FT.
BATHYMETRIC CONTOUR INTERVAL: 10 FT.
Topography by American Photomapping Services
Compiled from photography: 201163
Date of photography: October 20, 2011

DRAWN _____ CONTRACTOR

ACCEPTED _____



WAVE TITLE

STATION NAME (CITY, ST) YYYY-MM-DD

**BERRYESSA POINT
PRELIMINARY DRAFT
SITE DIAGRAM I**

PRJ-STA-SEQ
SHEET X OF X

- VEHICLE ACCESS CIRCULATION**
- SHORELINE TRAIL**
- ENTRY STATION**
- CAMPING**
 - Tent Site
 - Overnight Group Use Area
 - RV Site
 - Standard Campsite
- LODGING**
 - Park Models
 - Yurts, Tent Cabins, Rustic Cabins, Cabins
- BOATING**
 - Marina
 - Boat Launch
 - Fish Cleaning Station
 - Boat Slip
 - Rental
- DAY USE**
 - Individual Picnic Area
 - Group Picnic Area
 - Playground
 - Trail Connection
- LAKE**
 - Lake Access
- AMENITIES**
 - Restaurant
 - Retail Store
- FACILITIES / INFRASTRUCTURE**
 - Restroom
 - Vault Toilet / Comfort Station / Showers
 - Laundry
 - Fuel Station
 - Sanitary Disposal
 - Tow Service / Yard Shop
 - Camp Host Site
 - Employee Housing
- PARKING**
 - Vehicle Parking
 - Vehicle w/ Boat Trailer Parking

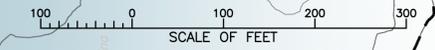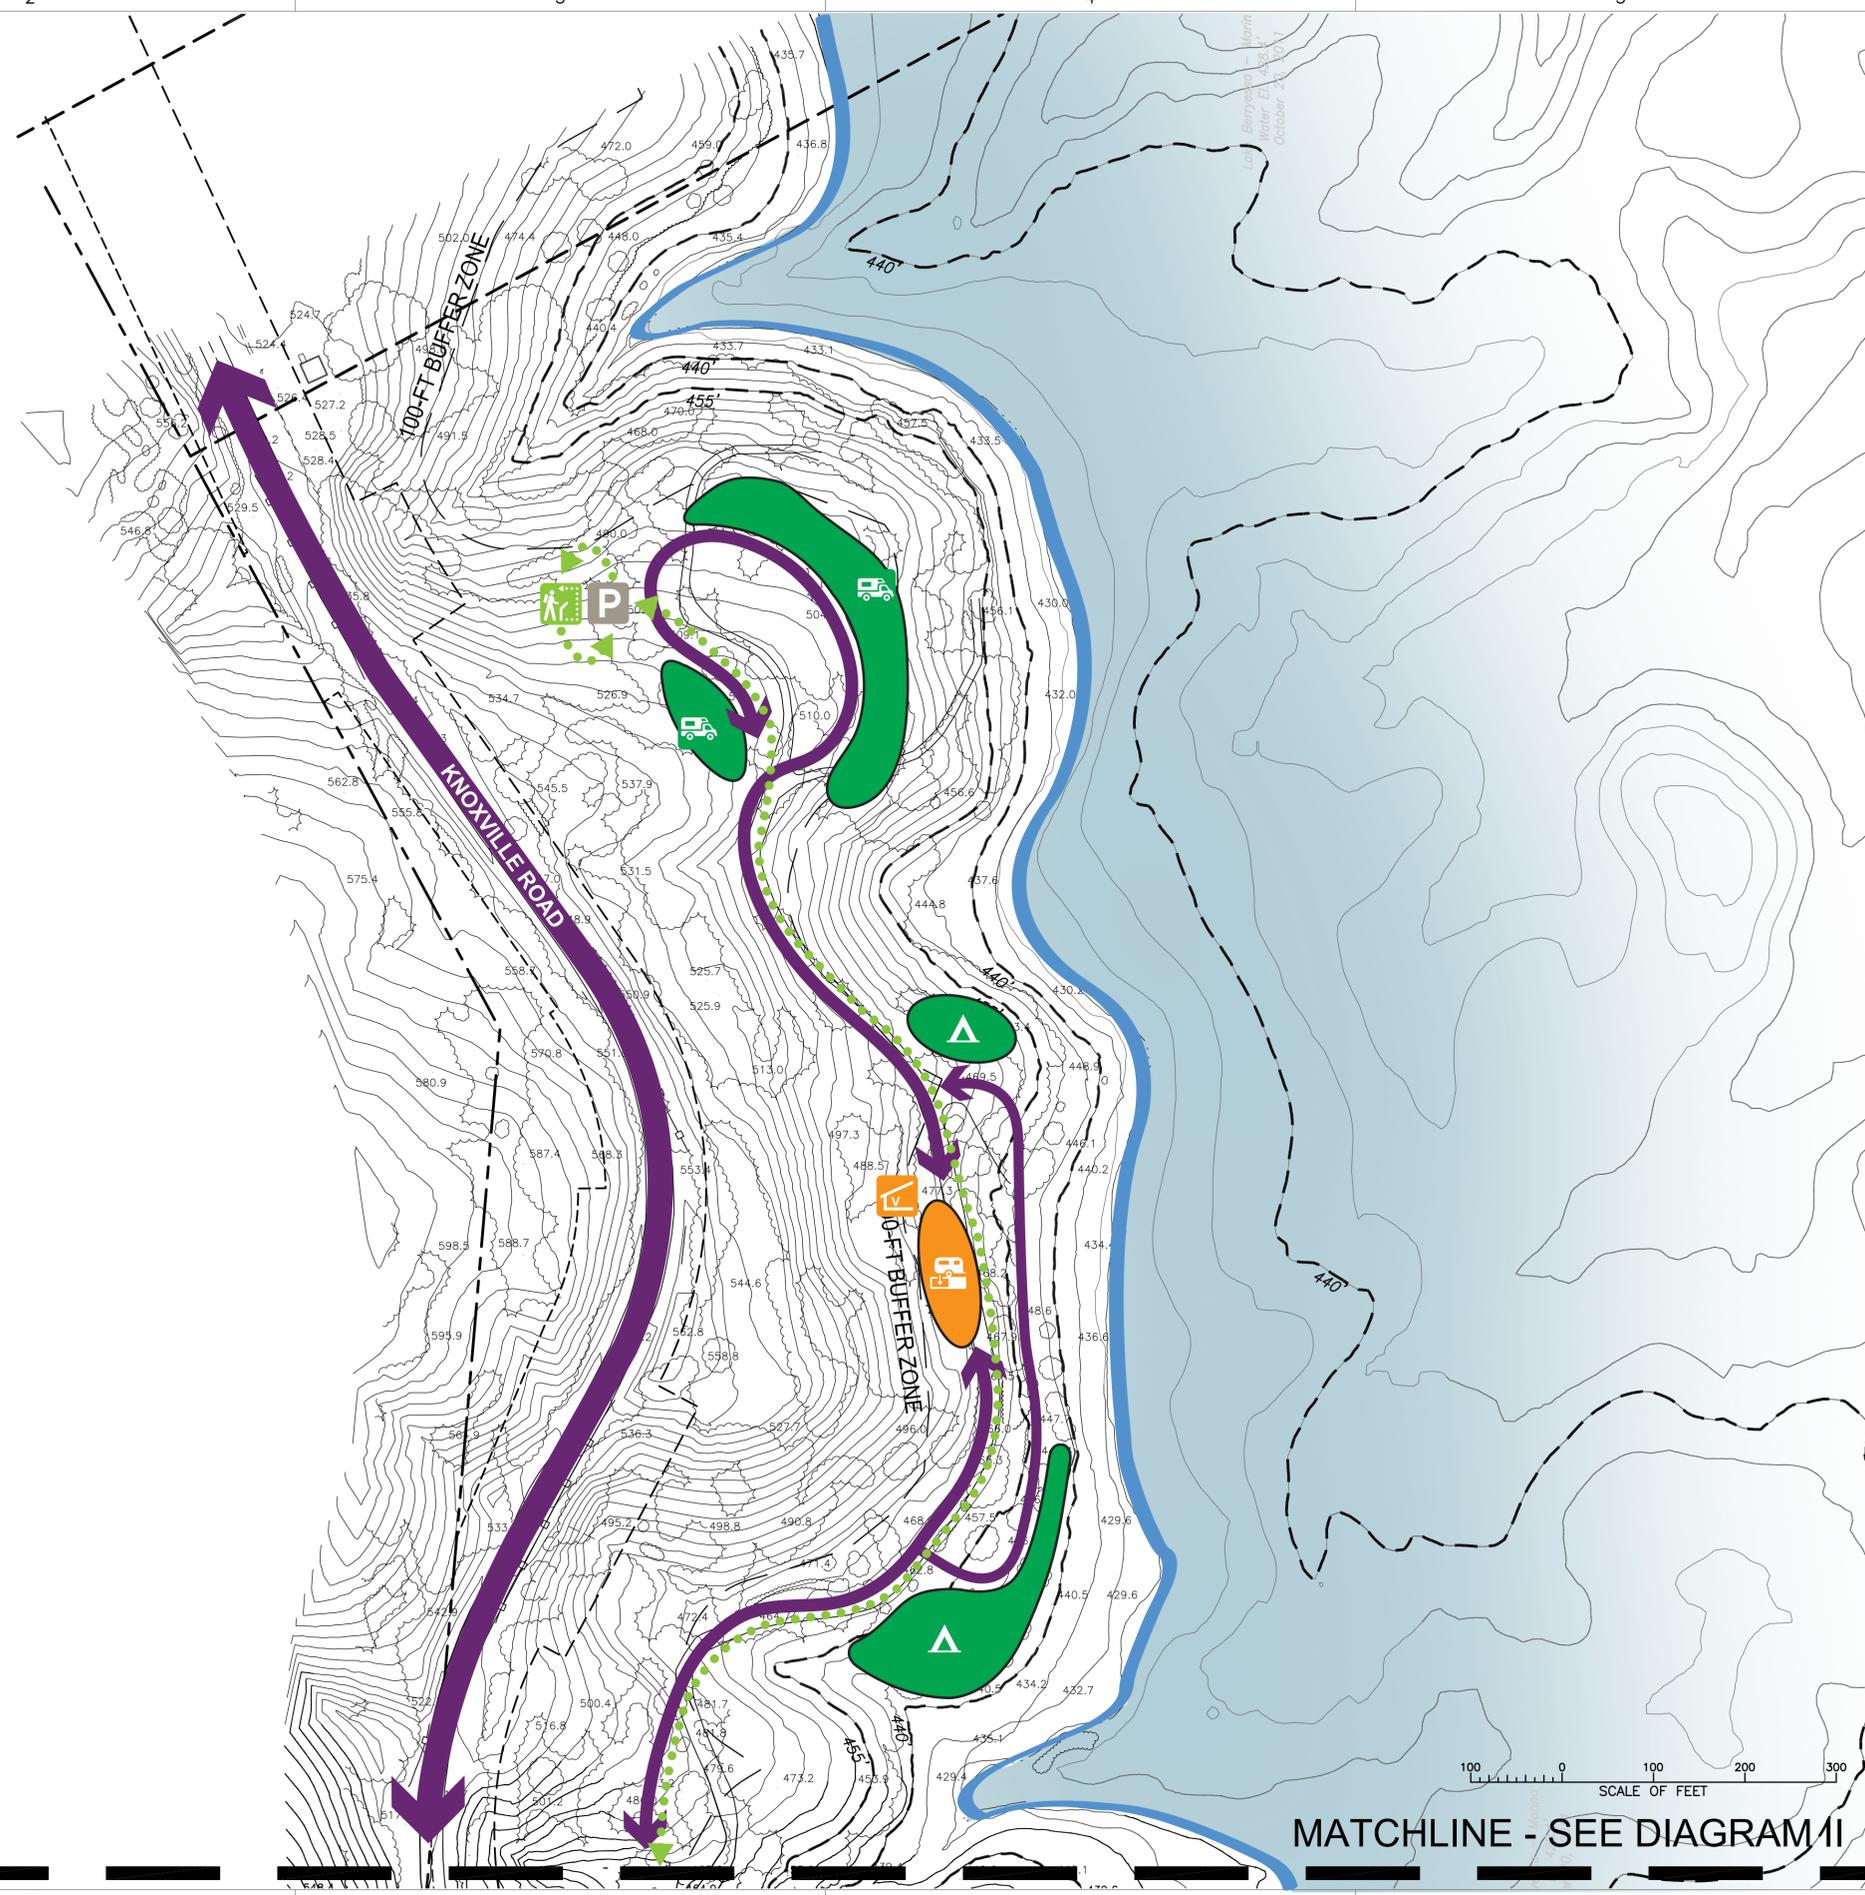

MATCHLINE - SEE DIAGRAM II

1

2

3

4

5

PRELIMINARY DRAFT

STA: CDM SMITH
DRAWING NUMBER AND DATE
SPECIFICATION NUMBER
CONTRACT NUMBER
NAME, PROF. ABBR
ACCEPTED:

ALWAYS THINK SAFETY

U.S. DEPARTMENT OF THE INTERIOR
BUREAU OF RECLAMATION

PROJECT NAME (AND STATE)
SUB DIVISION (DIVISION AND UNIT) OR STATE

PRINCIPAL FEATURE
SUB FEATURE
DETAILS

SURVEY NOTES

CALIFORNIA STATE PLANE COORDINATE SYSTEM
ZONE
U.S. SURVEY FEET

HORIZONTAL DATUM: NAD 1983
VERTICAL DATUM: NAVD 1988
TOPOGRAPHY CONTOUR INTERVAL: 5 FT.
BATHYMETRIC CONTOUR INTERVAL: 10 FT.

Topography by American Photomapping Services
Compiled from photography: 201163
Date of photography: October 20, 2011

DRAWN

CONTRACTOR

ACCEPTED

NAME
TITLE

STATION NAME (CITY, ST)


YYYY-MM-DD

**BERRYESSA POINT
PRELIMINARY DRAFT
SITE DIAGRAM II**

PRJ-ST-SEQ
SHEET X OF X

MATCHLINE - SEE DIAGRAM I

Open Air Gazebo at End of Peninsula for
Pedestrian Access & Special Events Only
Service/Pedestrian Path

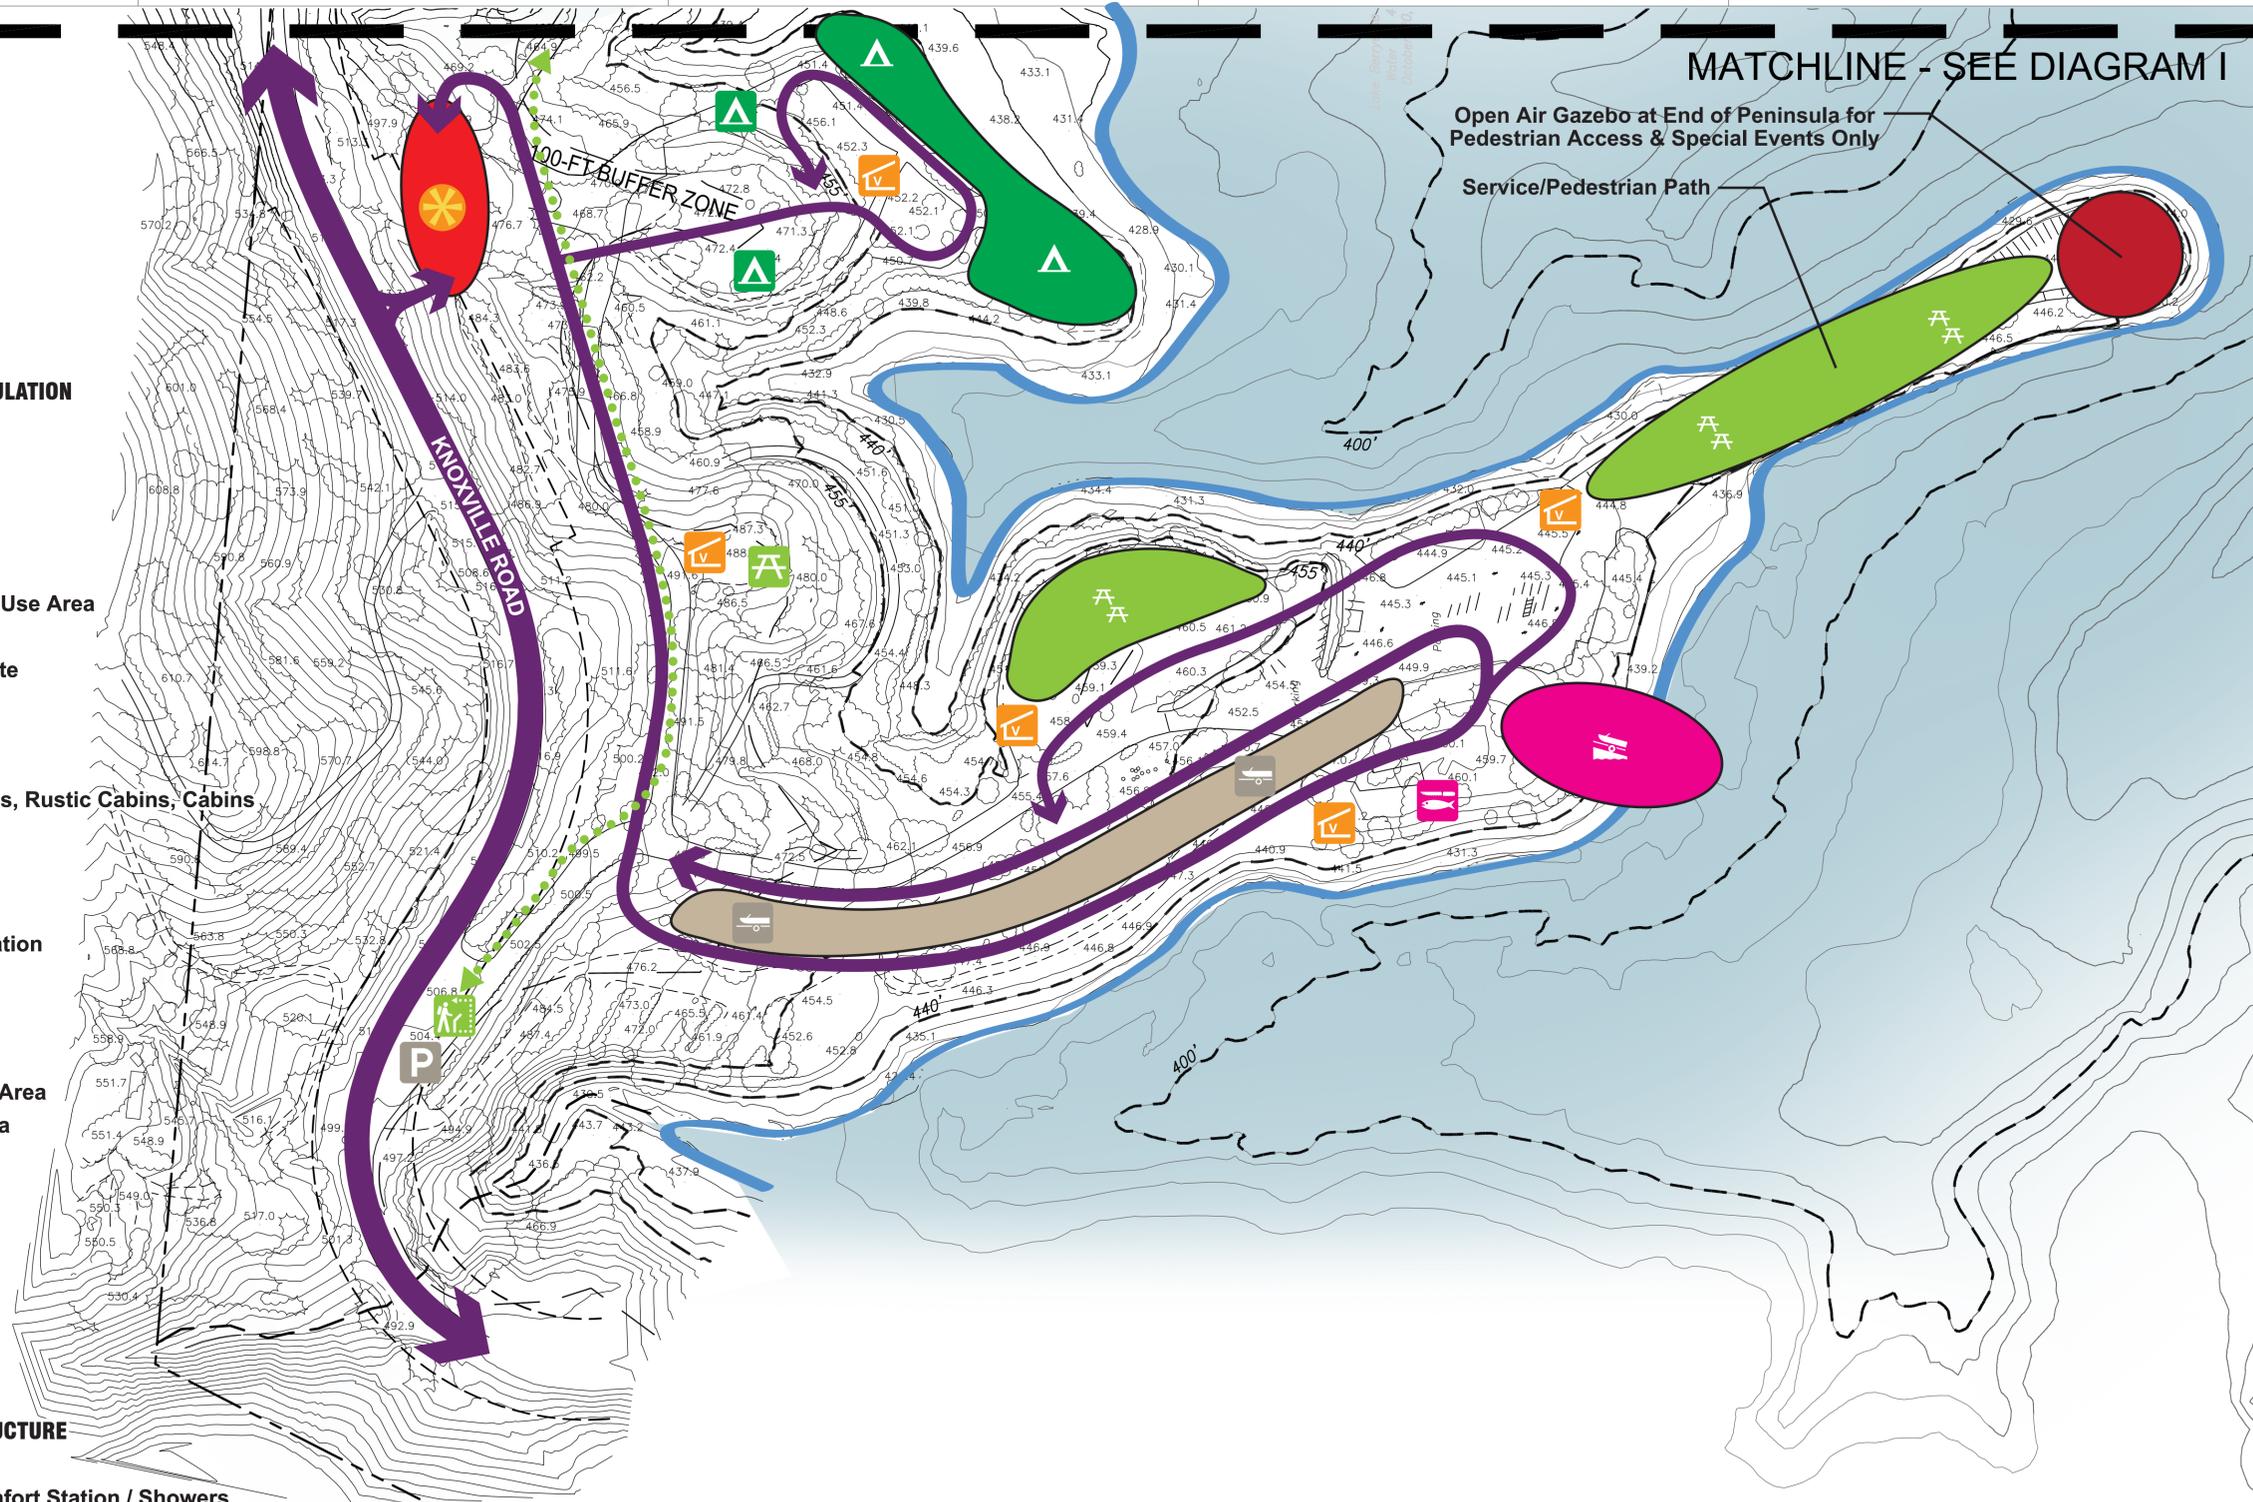

VEHICLE ACCESS CIRCULATION

SHORELINE TRAIL

ENTRY STATION

CAMPING

- Tent Site
- Overnight Group Use Area
- RV Site
- Standard Campsite

LODGING

- Park Models
- Yurts, Tent Cabins, Rustic Cabins, Cabins

BOATING

- Marina
- Boat Launch
- Fish Cleaning Station
- Boat Slip
- Rental

DAY USE

- Individual Picnic Area
- Group Picnic Area
- Playground
- Trail Connection

LAKE

- Lake Access

AMENITIES

- Restaurant
- Retail Store

FACILITIES / INFRASTRUCTURE

- Restroom
- Vault Toilet / Comfort Station / Showers
- Laundry
- Fuel Station
- Sanitary Disposal
- Tow Service / Yard Shop
- Camp Host Site
- Employee Housing

PARKING

- Vehicle Parking
- Vehicle w/ Boat Trailer Parking

AERIAL PHOTOMAPPING SERVICES
1939 LARKIN AVE
CLAVIS, CA 93612
PHONE: 530-938-0147

THIS MAP CONFORMS TO NATIONAL
MAP ACCURACY STANDARDS FOR THE
SCALE AND C.I. NOTED

A.P.S. JOB #201163
BERRYESSA MARINA

