



APPENDIX B - PLATES

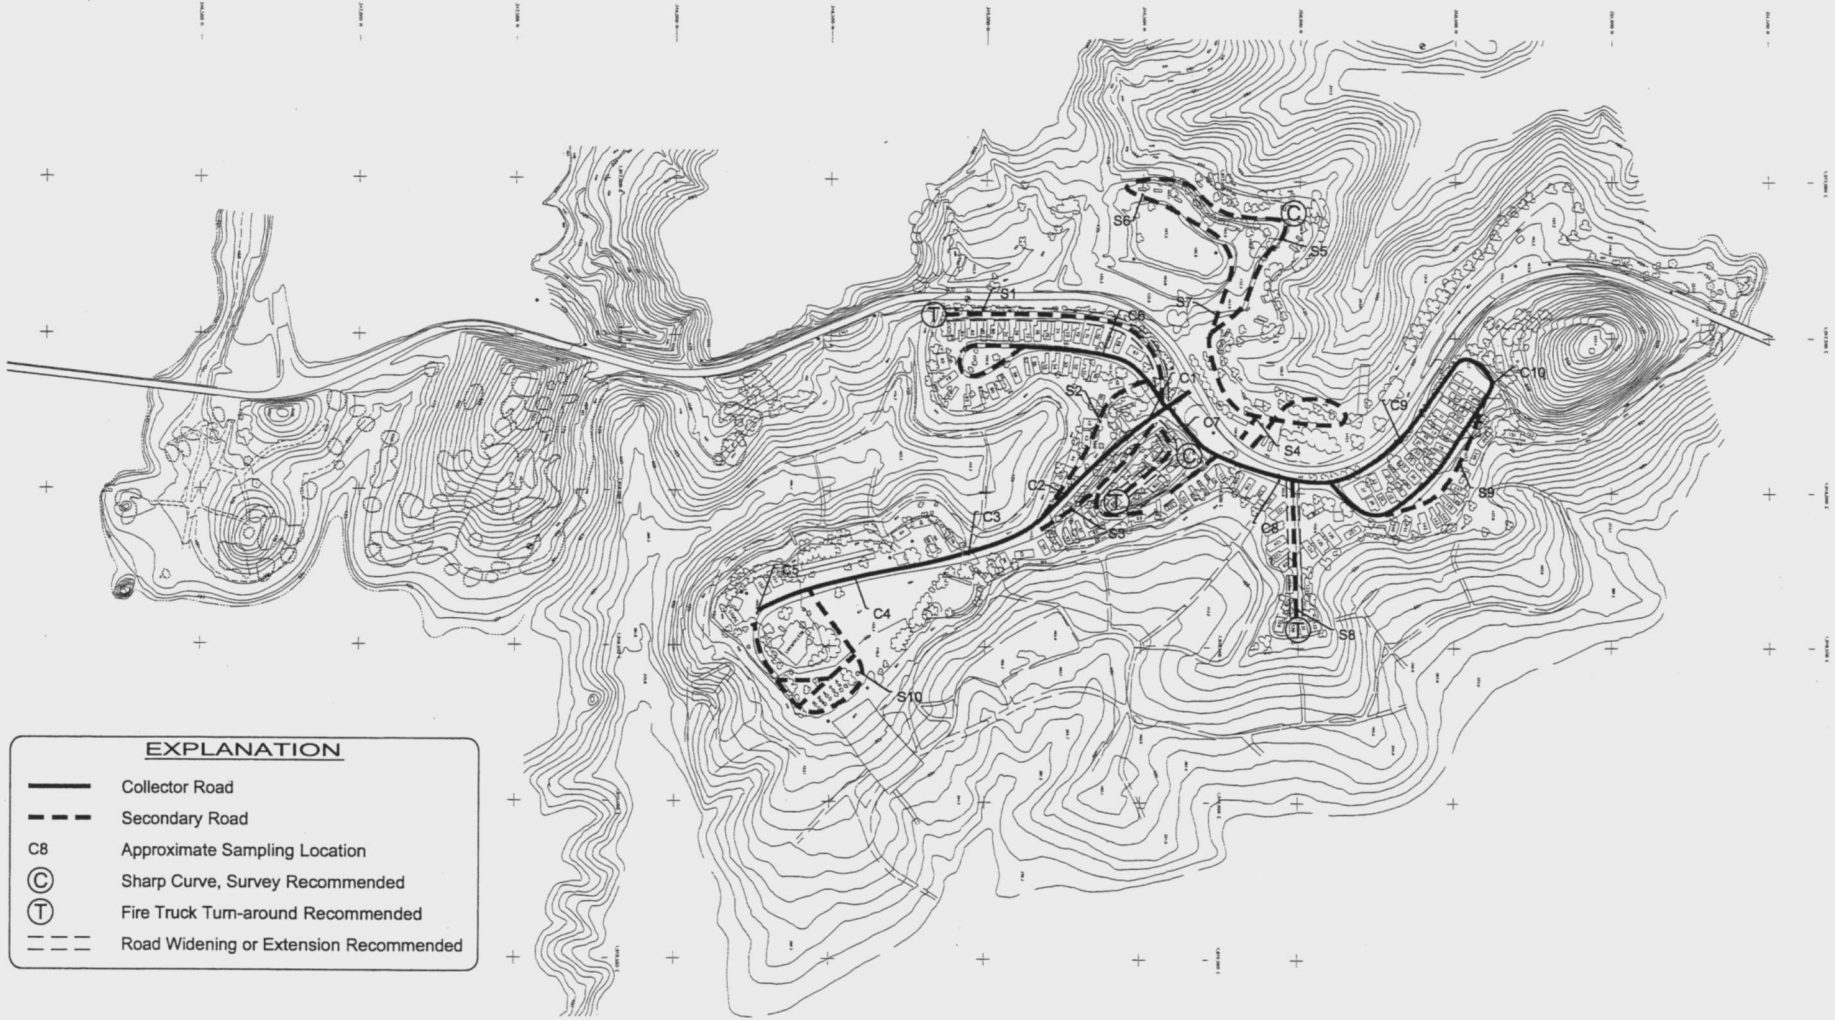

EXPLANATION	
	Collector Road
	Secondary Road
	Approximate Sampling Location
	Sharp Curve, Survey Recommended
	Fire Truck Turn-around Recommended
	Road Widening or Extension Recommended

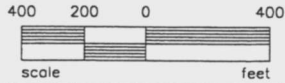


Base: Bureau of Reclamation



PROJECT NO. C40-3686-01/A20 DATE JUN 2002


SITE PLAN
 Putah Creek Resort
 USBR Lake Berryessa, California

PLATE
2

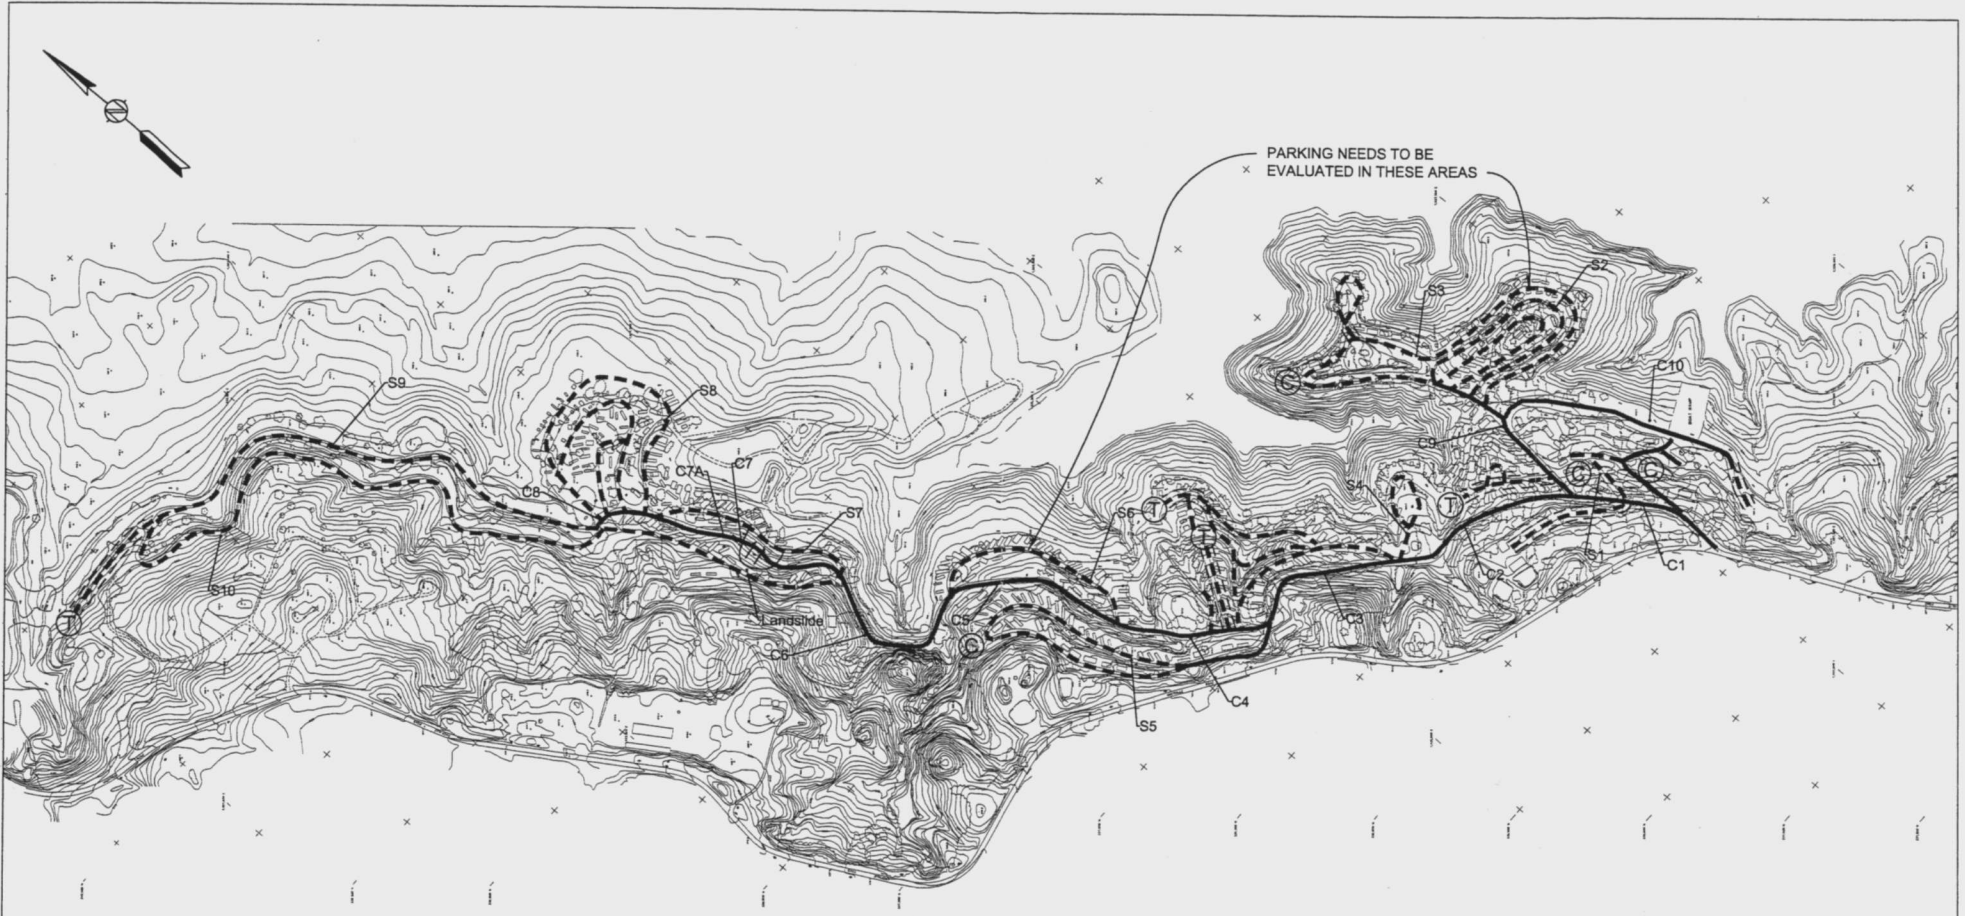


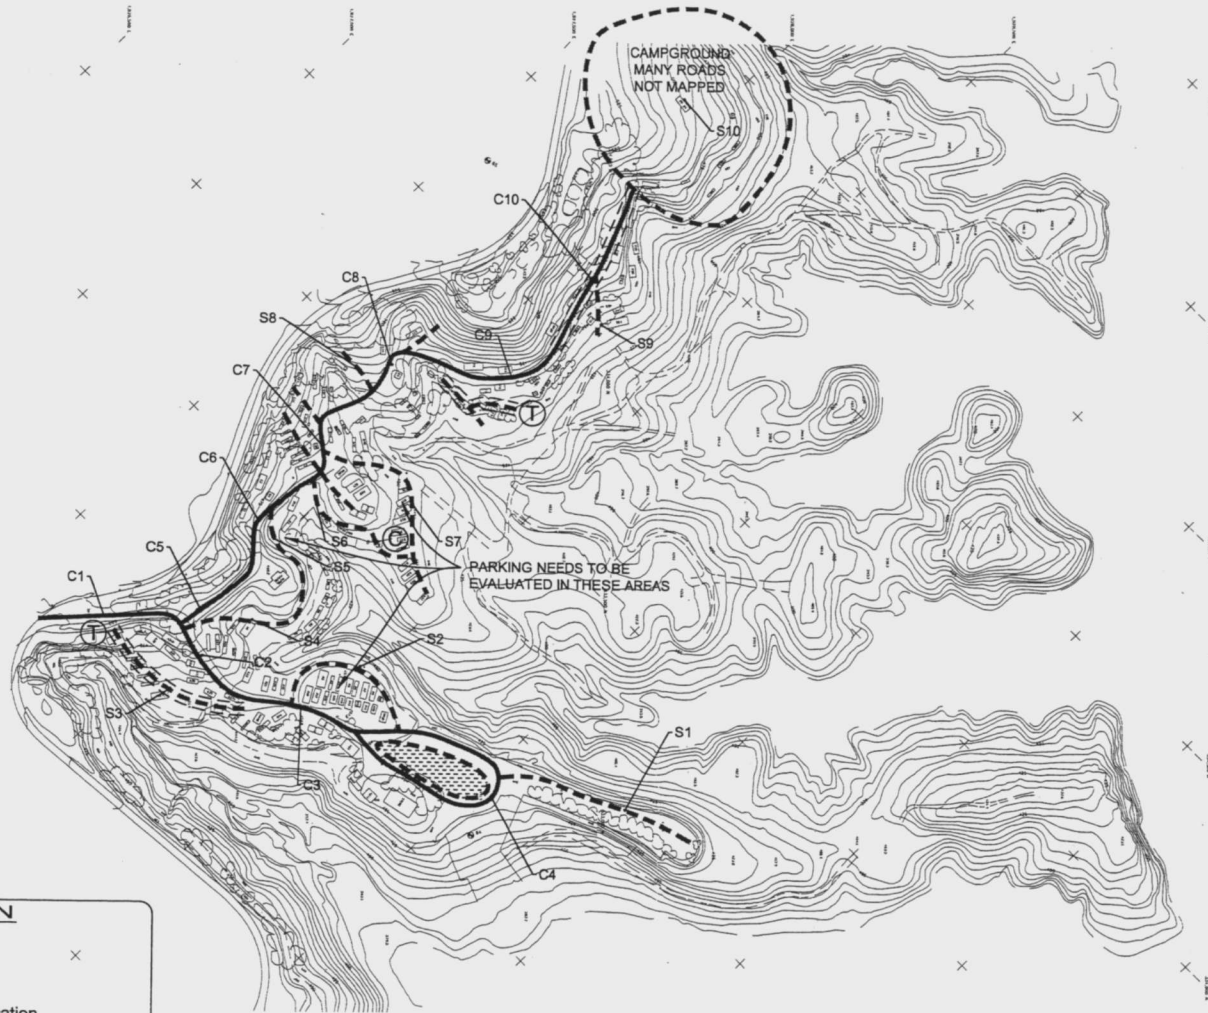
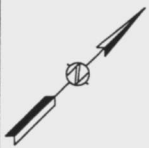
EXPLANATION

- Collector Road
- - - Secondary Road
- C8 Approximate Sampling Location
- ⊙ Sharp Curve, Survey Recommended
- ⊕ Fire Truck Turn-around Recommended
- - - - Road Widening or Extension Recommended

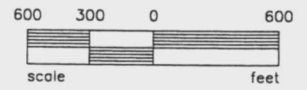

Base: Bureau of Reclamation


 KLEINFELDER	SITE PLAN Rancho Monticello Resort USBR Lake Berryessa, California	PLATE 3
	PROJECT NO. C40-3686-01/A20 DATE JUN 2002	



EXPLANATION

- Collector Road
- Secondary Road
- C8 Approximate Sampling Location
- Sharp Curve, Survey Recommended
- Fire Truck Turn-around Recommended
- Road Widening or Extension Recommended

Base: Bureau of Reclamation

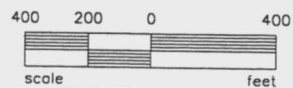

KLEINFELDER

PROJECT NO. C40-3686-01/A20 DATE JUN 2002

SITE PLAN

Lake Berryessa Marina Resort
USBR Lake Berryessa, California


PLATE

4





PARKING NEEDS TO BE EVALUATED THROUGHOUT MUCH OF THIS AREA

EXPLANATION	
	Collector Road
	Secondary Road
C8	Approximate Sampling Location
	Sharp Curve, Survey Recommended
	Fire Truck Turn-around Recommended

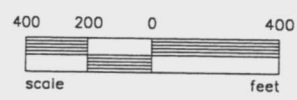
 




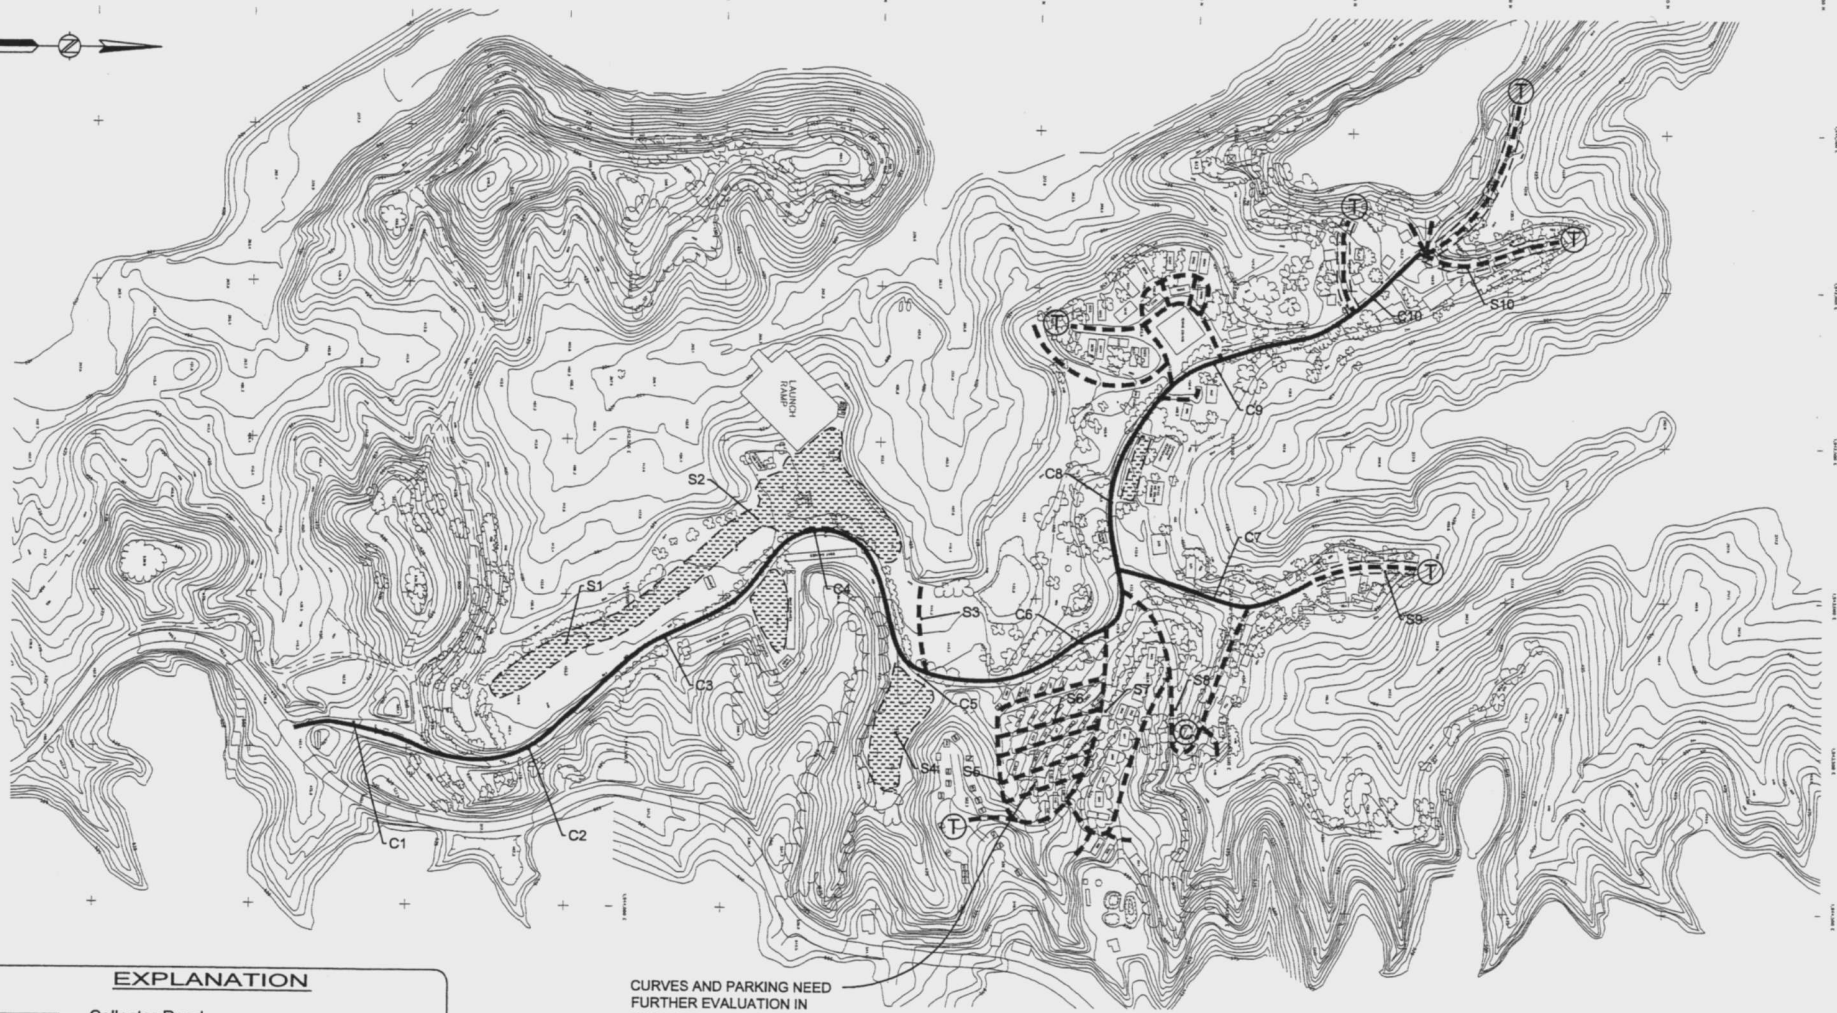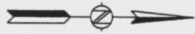

Base: Bureau of Reclamation


	KLEINFELDER	SITE PLAN	PLATE
		PROJECT NO. C40-3686-01/A20 DATE JUN 2002	Spanish Flat Resort USBR Lake Berryessa, California



EXPLANATION

-  Collector Road
-  Secondary Road
-  Approximate Sampling Location
-  Sharp Curve, Survey Recommended
-  Fire Truck Turn-around Recommended
-  Road Widening or Extension Recommended


CURVES AND PARKING NEED
FURTHER EVALUATION IN
THIS AREA

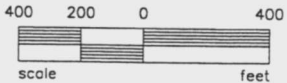

Base: Bureau of Reclamation


	KLEINFELDER
PROJECT NO. C40-3686-01/A20 DATE JUN 2002	

SITE PLAN
Steele Park Resort USBR Lake Berryessa, California

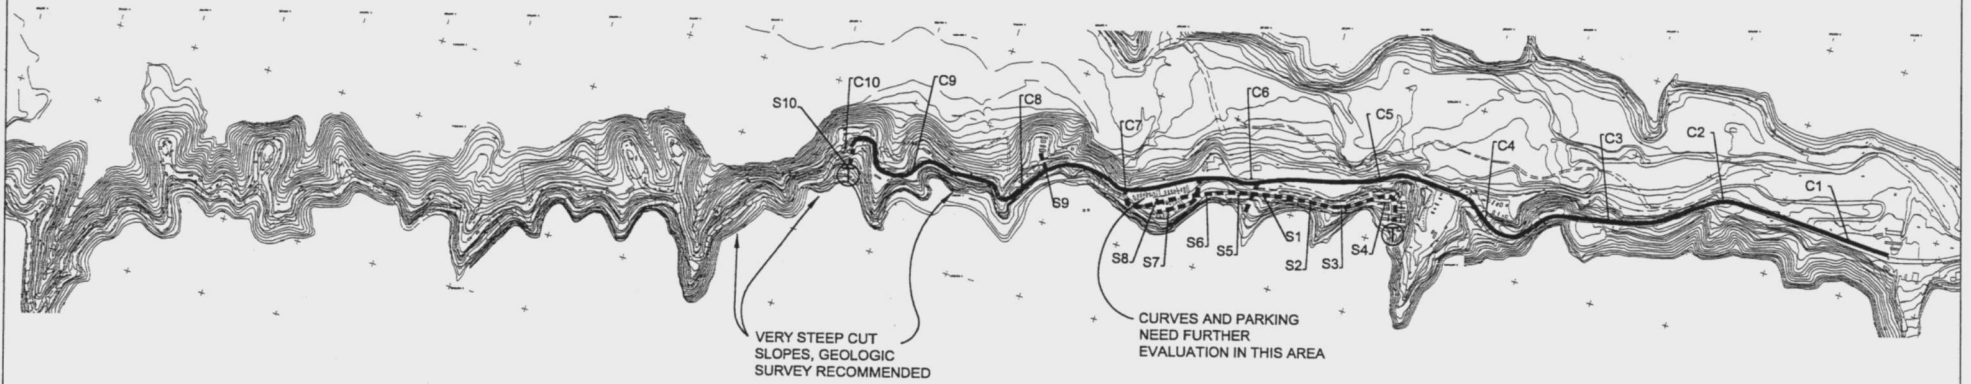

EXPLANATION

- Collector Road
- - - Secondary Road
- C8 Approximate Sampling Location
- Ⓣ Fire Truck Turn-around Recommended
- - - - Road Widening or Extension Recommended

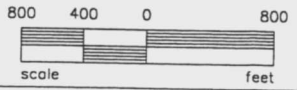


PROJECT NO. C40-3686-01/A20 DATE JUN 2002

SITE PLAN
Pleasure Cove Resort
USBR Lake Berryessa, California


PLATE
7

Base: Bureau of Reclamation

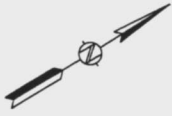


EXPLANATION

- Collector Road
- - - Secondary Road
- C8 Approximate Sampling Location
- Ⓢ Sharp Curve, Survey Recommended
- Ⓣ Fire Truck Turn-around Recommended
- - - - Road Widening or Extension Recommended
- xxxxxxxxxx Recommended Area of Road Closure

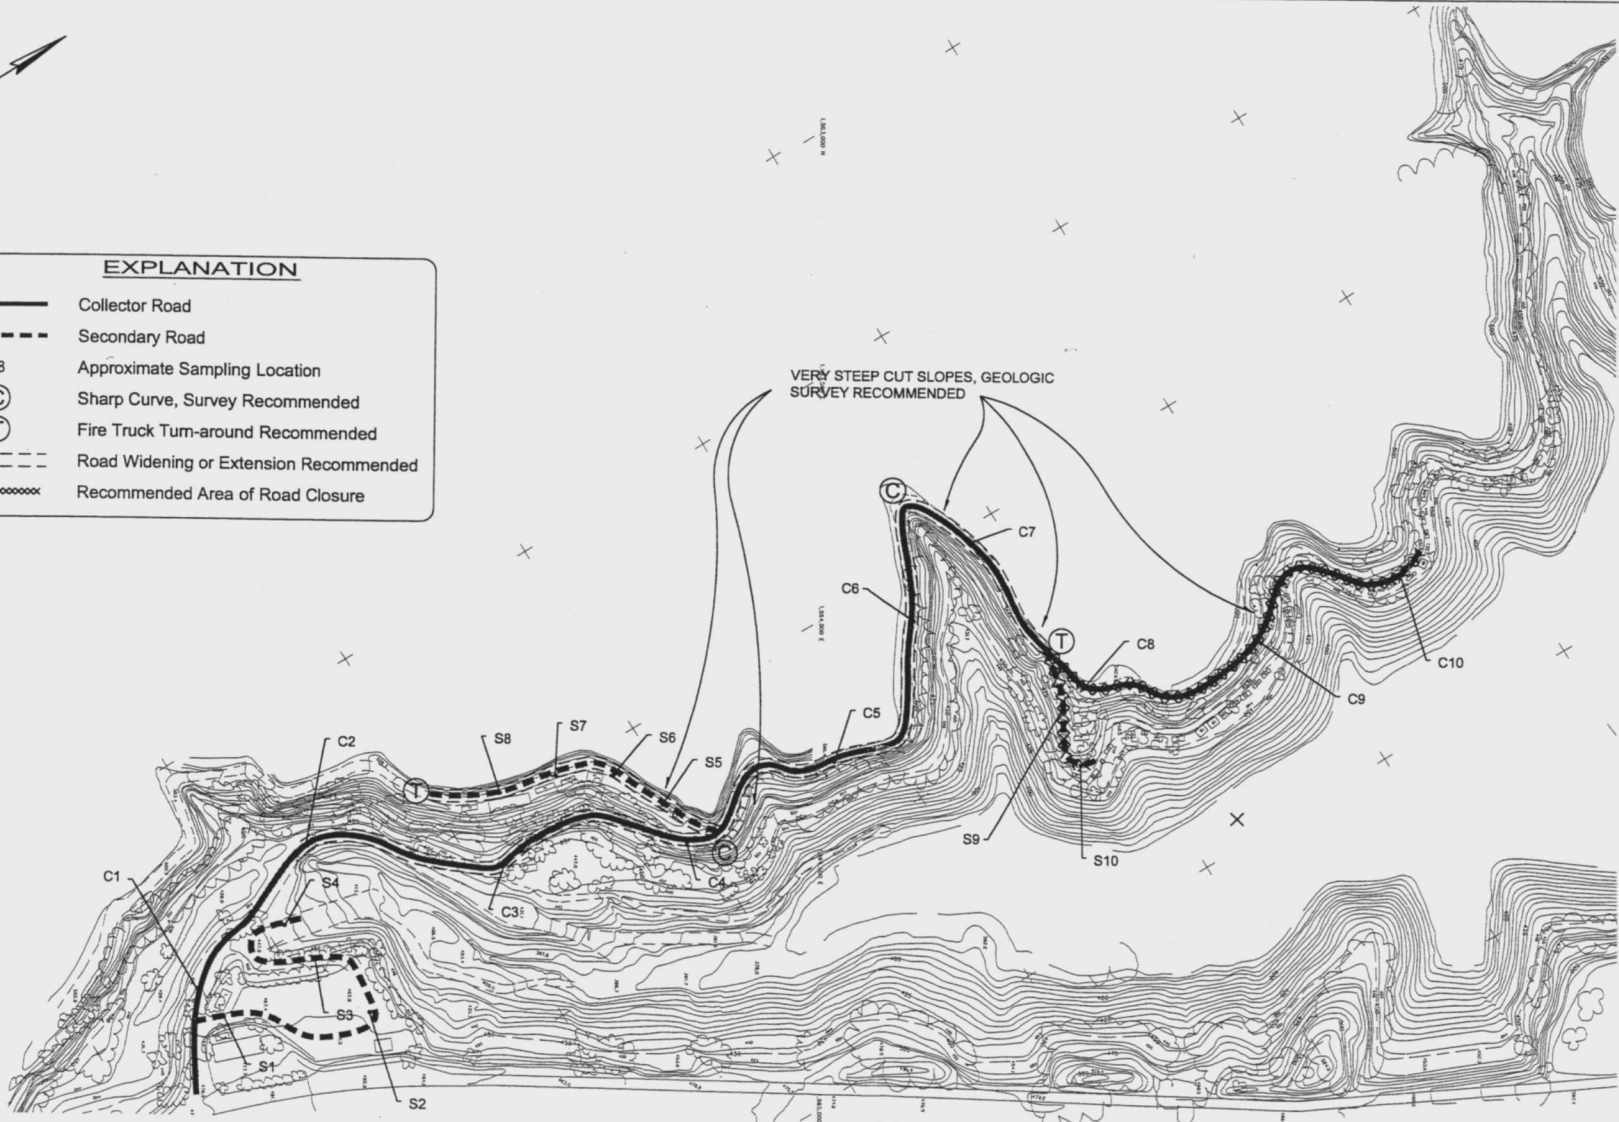

VERY STEEP CUT SLOPES, GEOLOGIC SURVEY RECOMMENDED

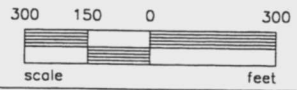

Base: Bureau of Reclamation



PROJECT NO. C40-3686-01/A20 DATE JUN 2002

SITE PLAN
Markley Cove Resort
USBR Lake Berryessa, California

PLATE
8