


COLUMBIA BASIN PROJECT - IRRIGATION BLOCK I
FRANKLIN COUNTY, WASHINGTON

LEGEND

BOUNDARY OF PLAT
FARM UNIT BOUNDARY
ROAD THROUGH FARM UNIT
ROAD
SECTION NUMBER
FARM UNIT NUMBER
SECTION LINE

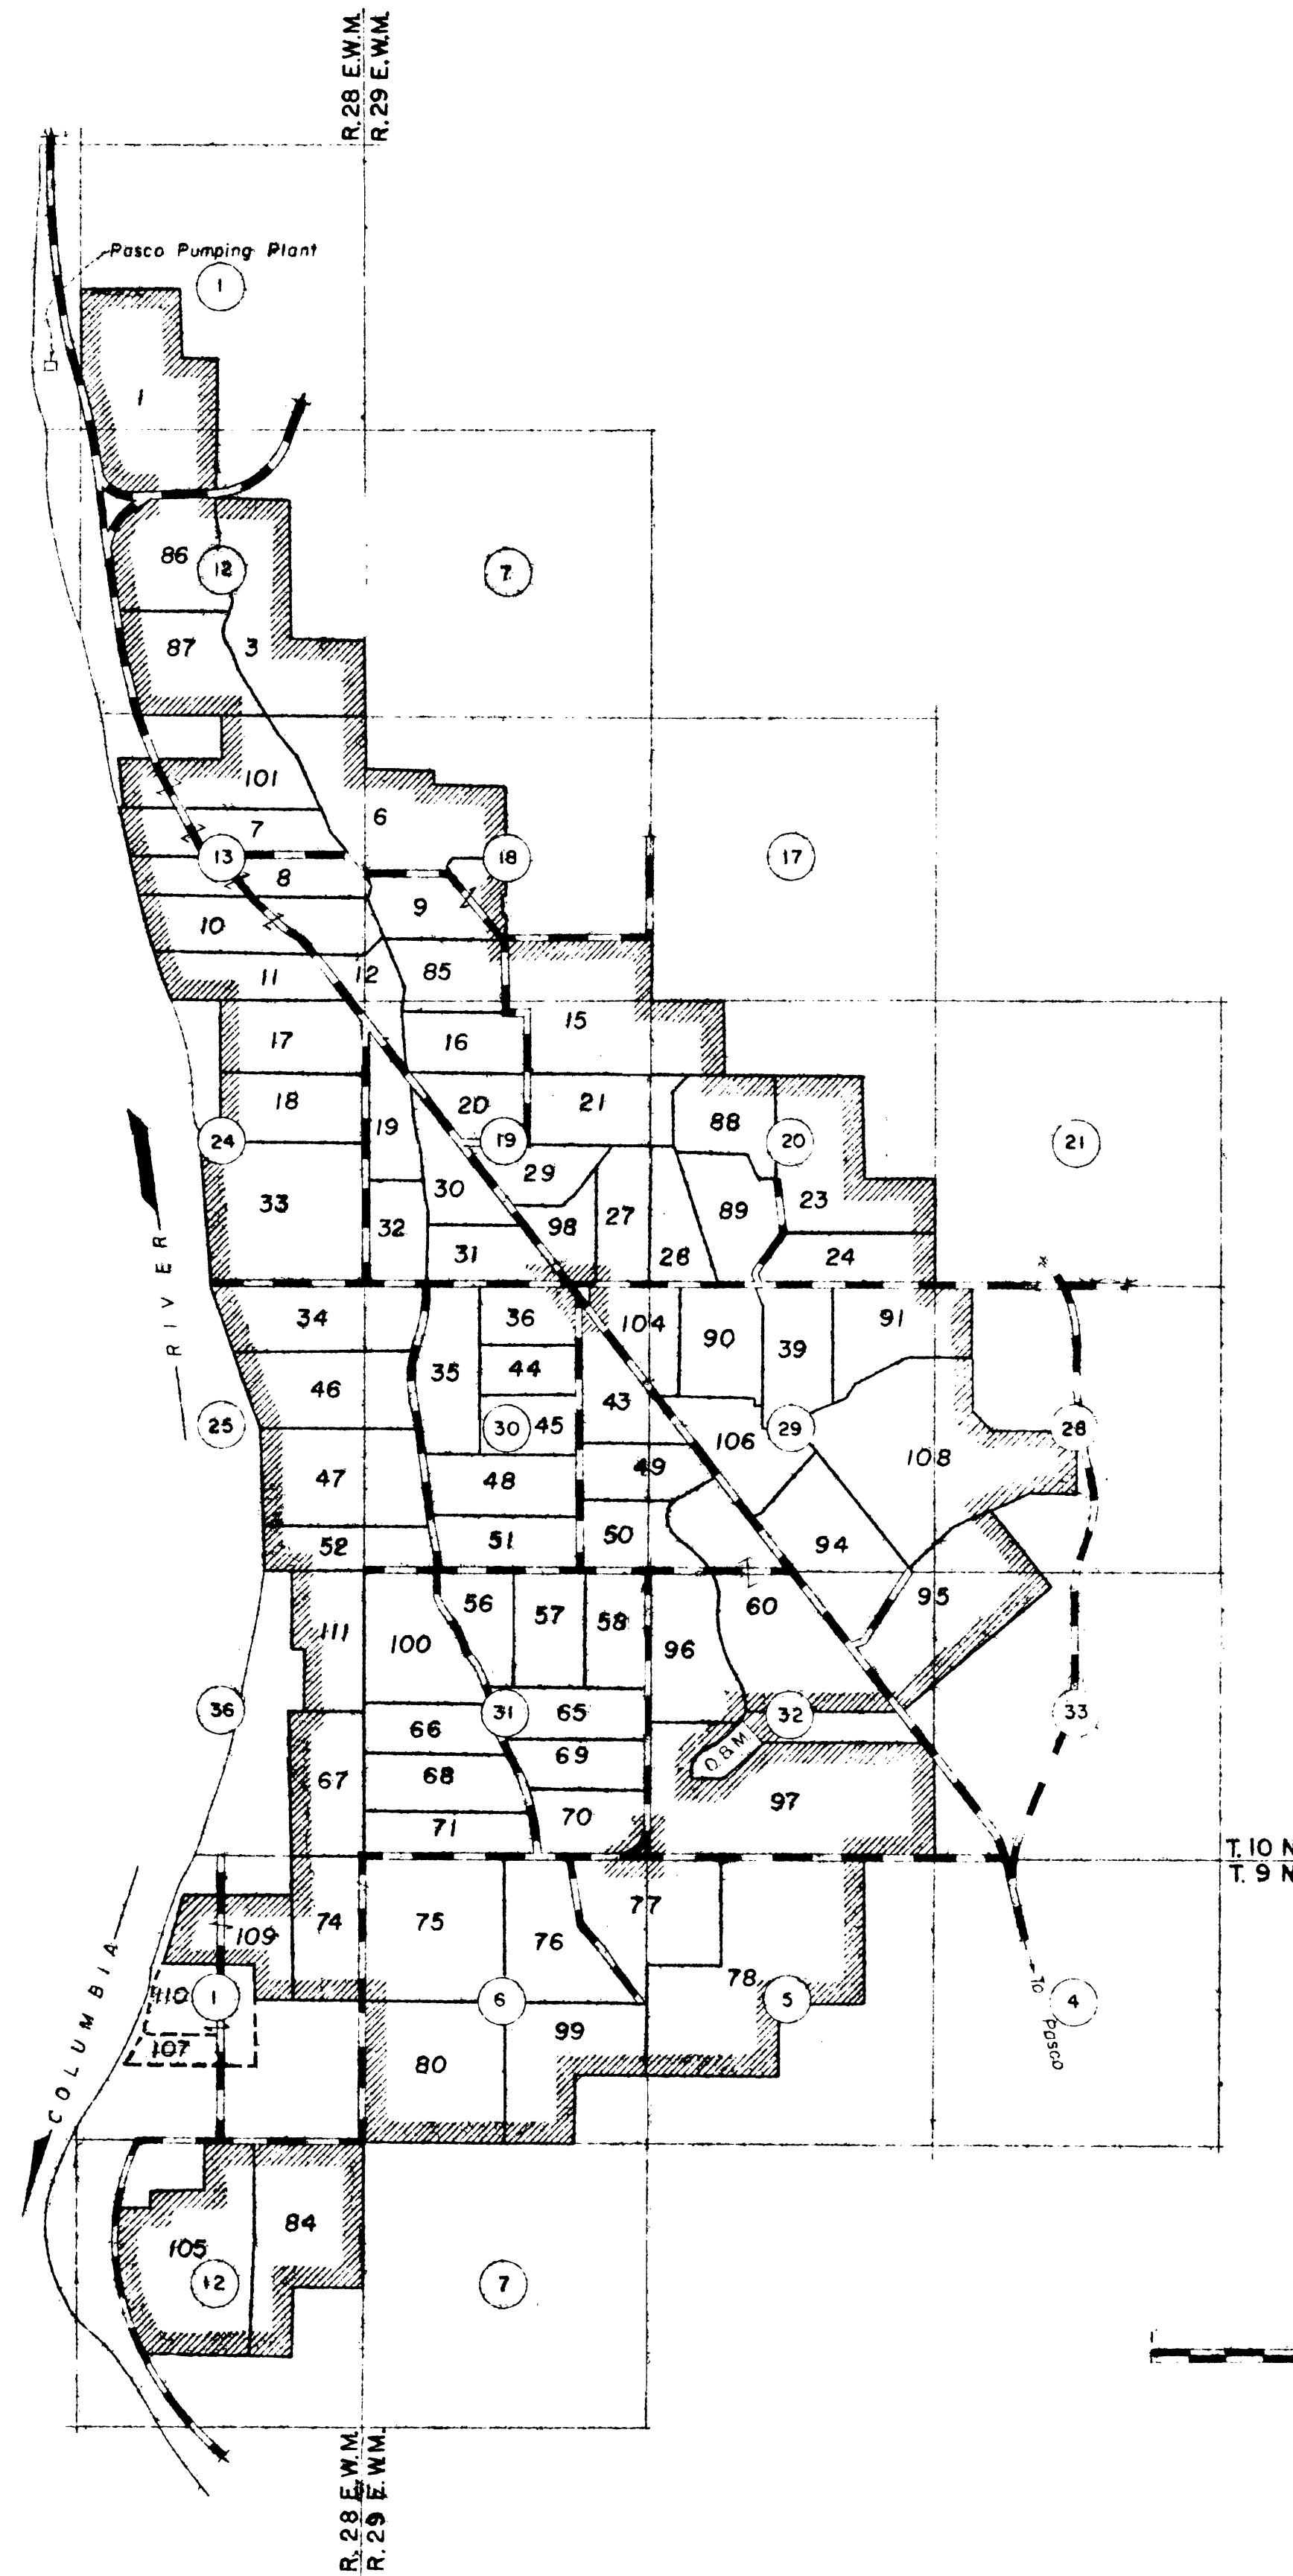

Drawn W.G.L.
Checked R.E.H.
Survey certified

A.J. Davidson
Chief Engr. Div.

DATE 6-22-60

certify that this is Sheet
of 2 General Map Sheets of
the Sixth Revision of the
Final Farm Unit Plat for
Irrigation Block I showing
the farm unit boundaries and
a tabulation of the acreages
by land classes in each farm
unit.

M.B. Austin
Regional Director (Acty)
DATE 8-11-60

222-116-31423-3