


COLUMBIA BASIN PROJECT - IRRIGATION BLOCK II

FRANKLIN COUNTY, WASHINGTON

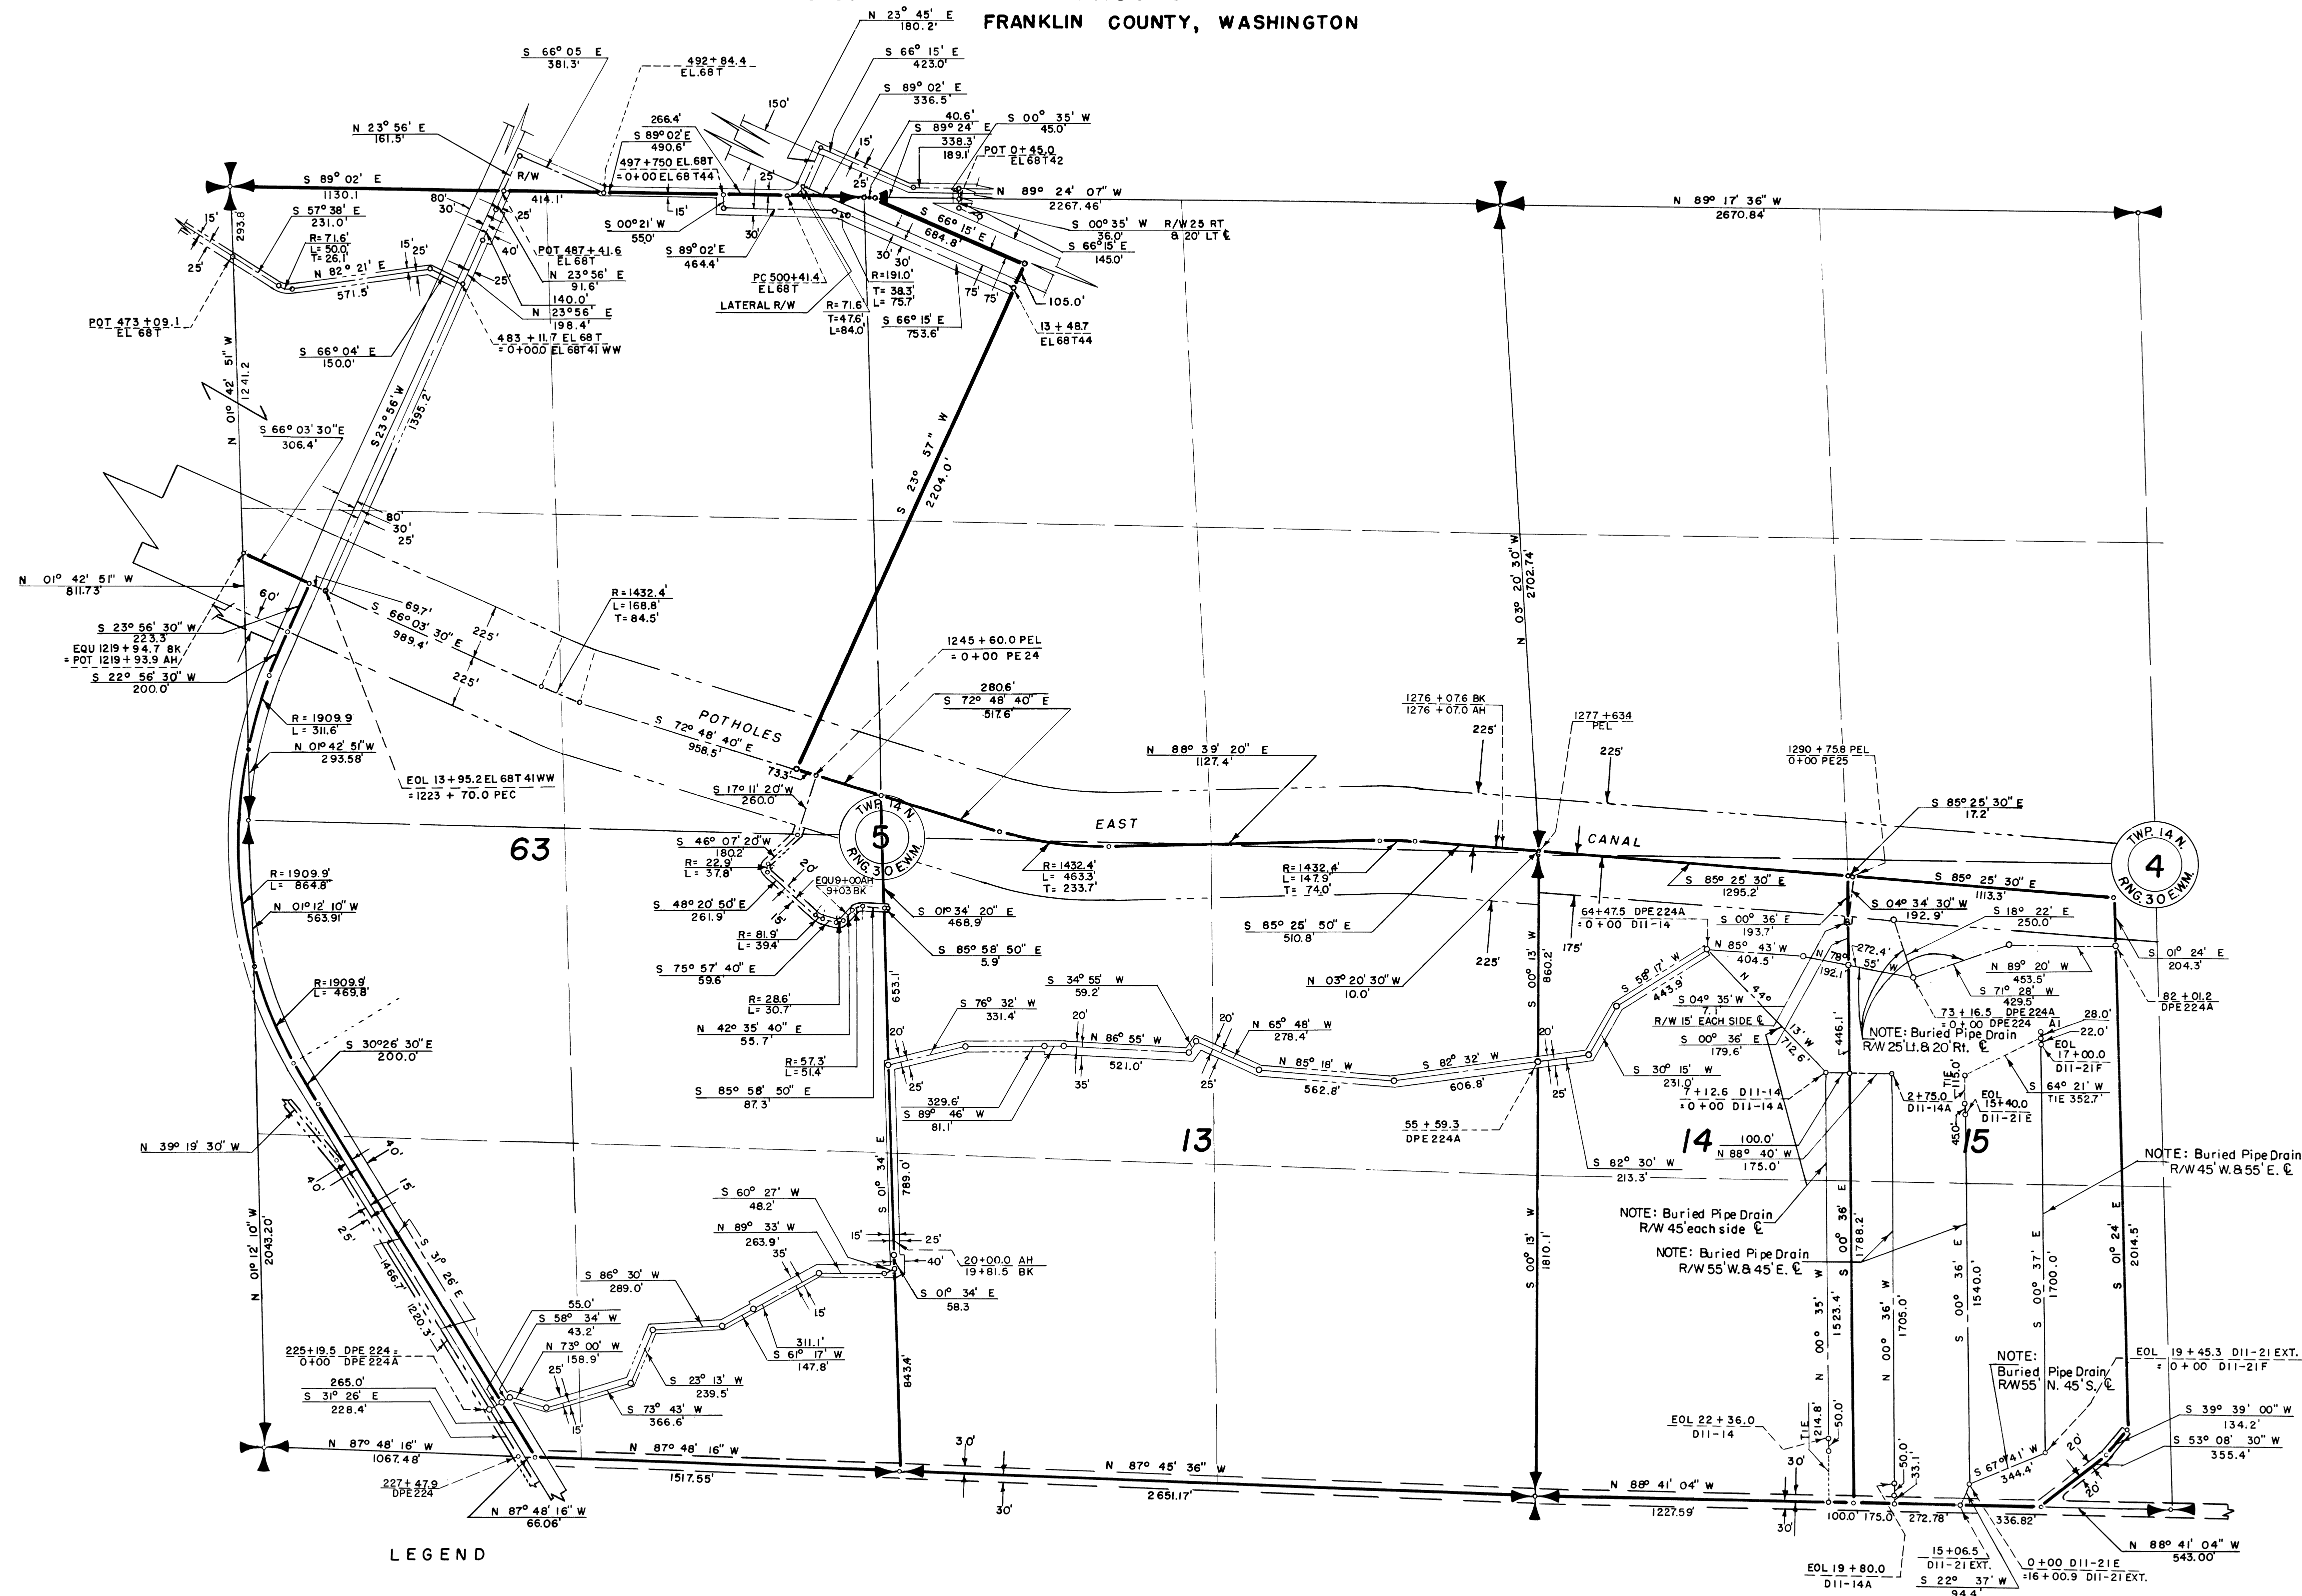

Drawn J.W.S.
 Checked J.L.R.-R.L.J.
 Surveys certified
A.J. Davidson
 Chief, Engr. Div.

DATE 6-13-62

LEGEND
 ——— Boundaries of Units
 ——— Rights of Way for Roads
 ——— Rights of Way for Canals
 ——— Rights of Way for Drains
 ——— Rights of Way for Proposed Roads
 13 Unit Number

400 3 2 1 0 2 4 6 800
 SCALE OF FEET

THIS SHEET NOT RECORDED

I certify that this is Sheet
 4 of 7 Supplemental Sheets
 of the Third Revision of
 the Final Farm Unit Plat of
 Irrigation Block II.

M.B. Austin (Acting)
 Regional Director

DATE 7-6-62

REV. TO 9-1-64

222-116-32547-7