


COLUMBIA BASIN PROJECT-IRRIGATION BLOCK II
FRANKLIN COUNTY, WASHINGTON

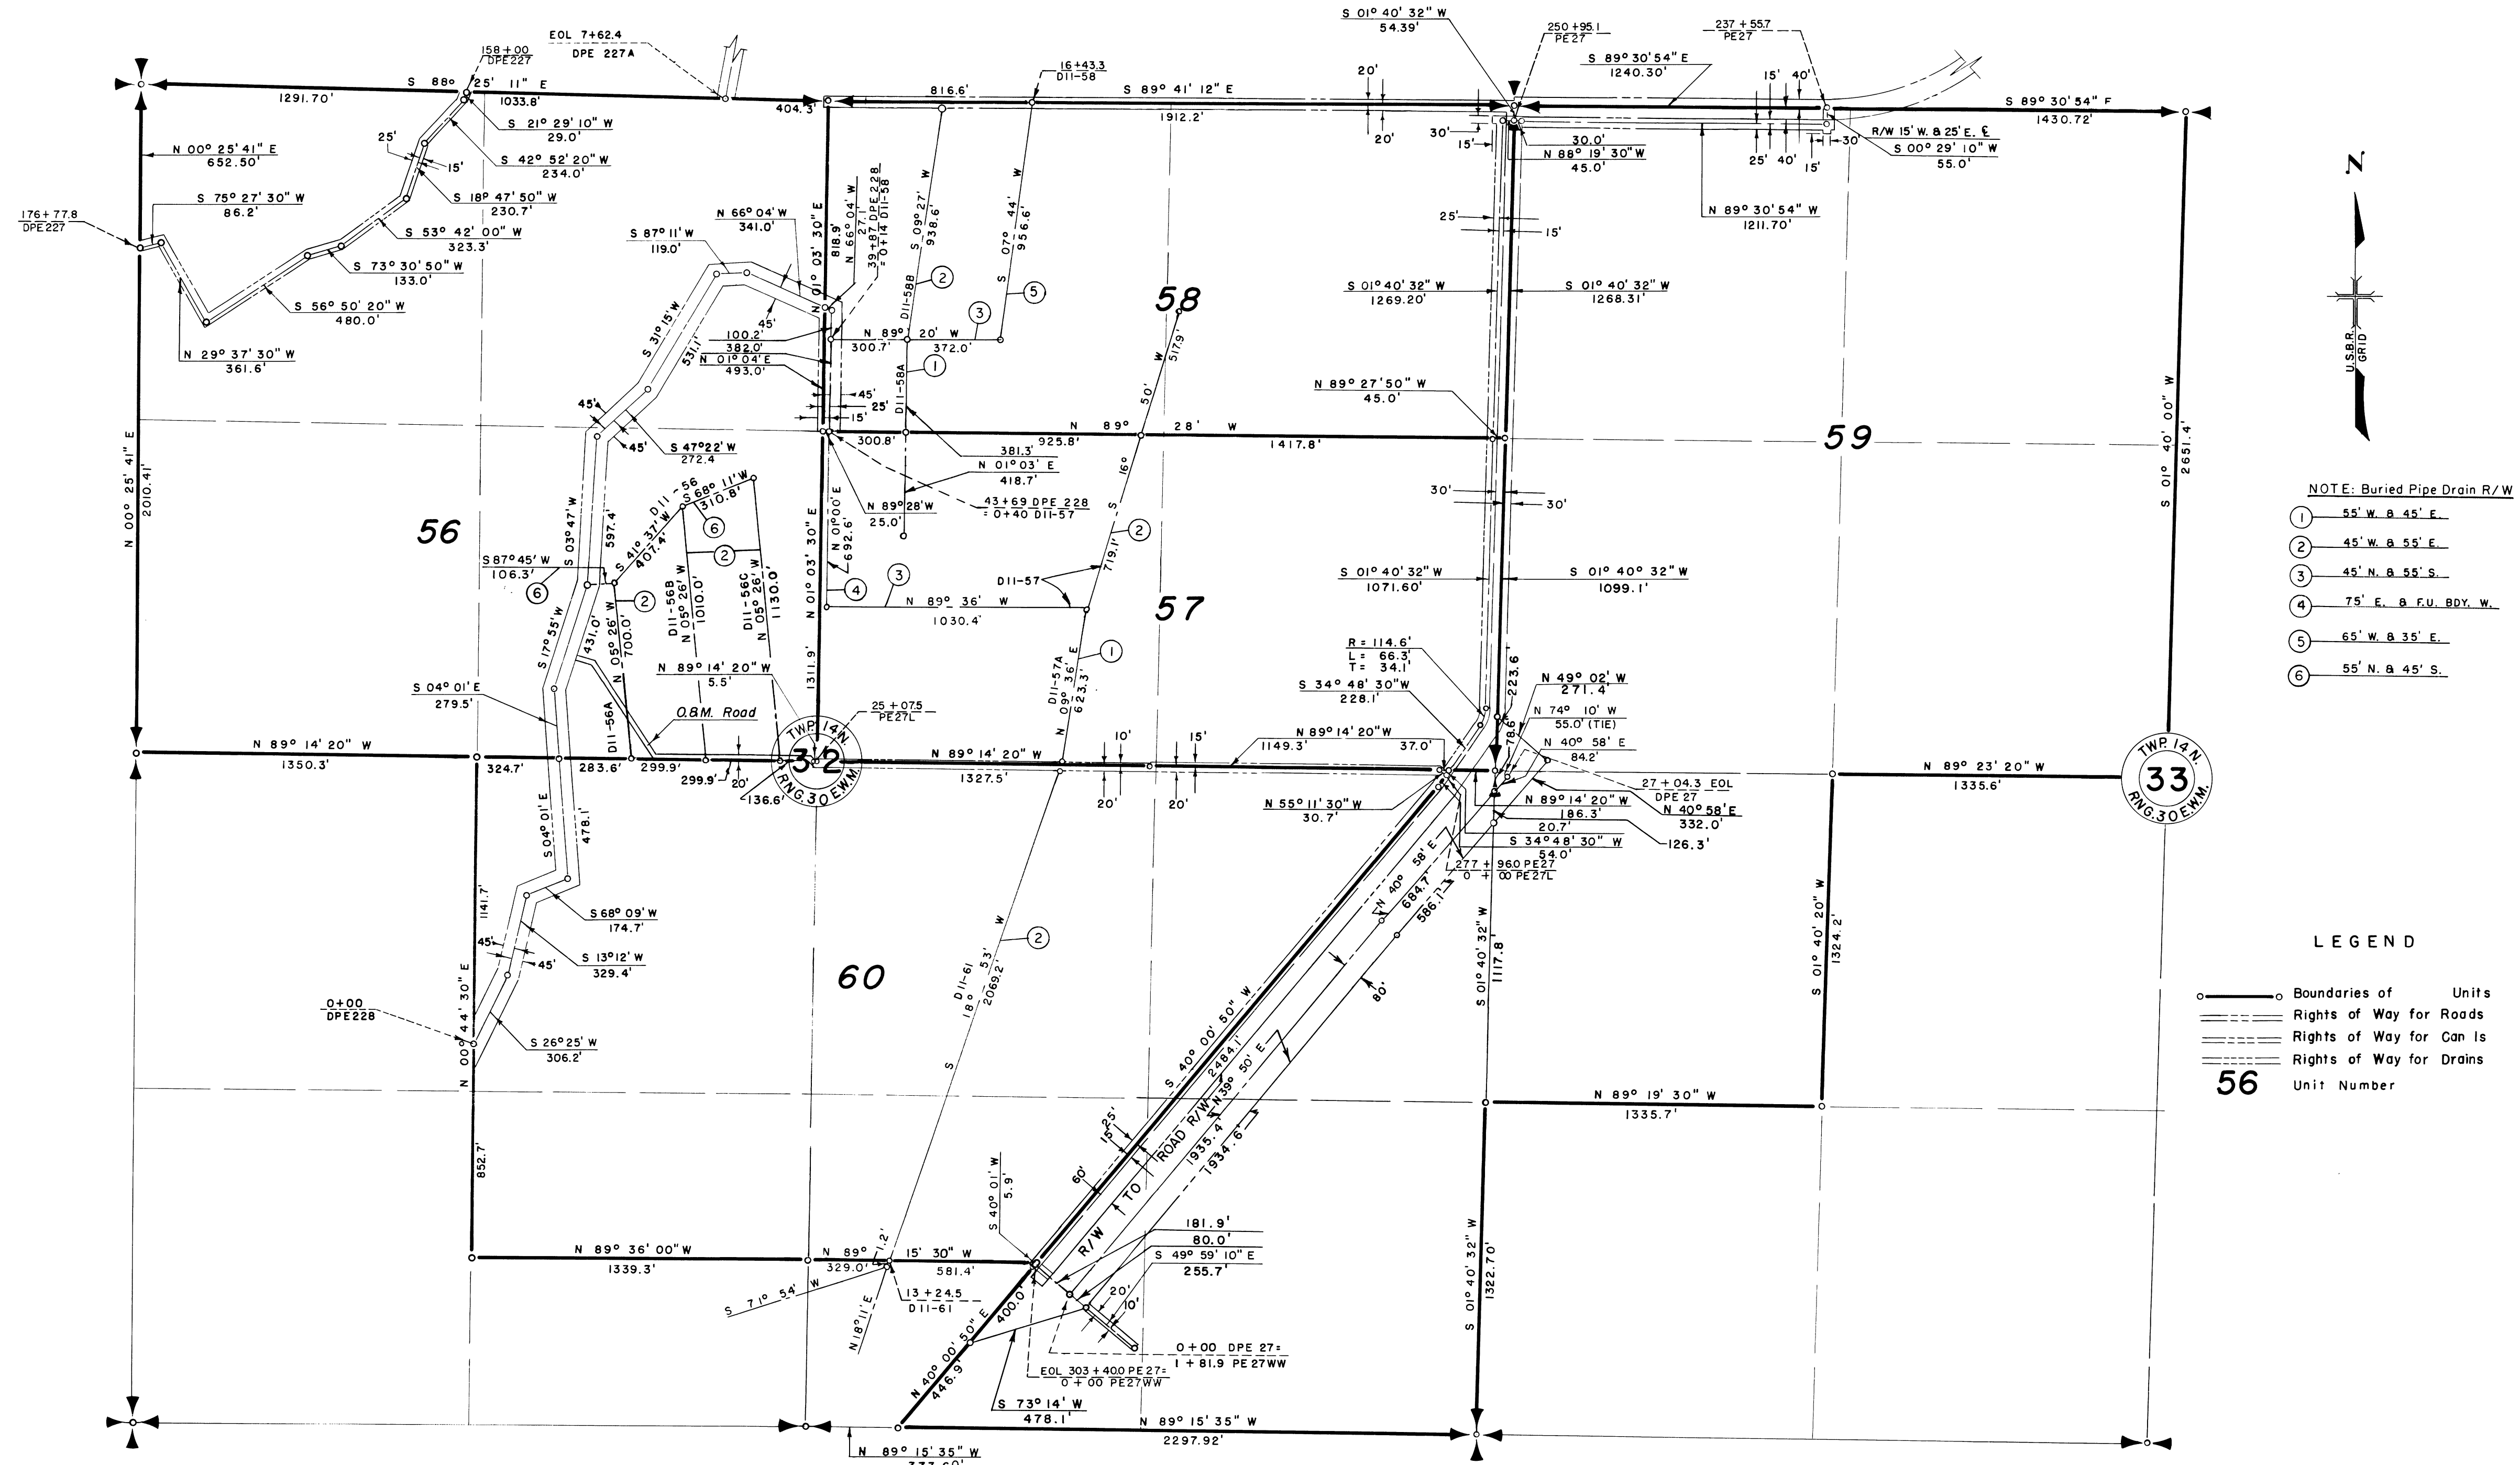

Drawn C.B.L.
 Checked R.L.V. - J.L.R.
 Surveys certified

A. J. Davidson
 Chief, Engr. Div.

DATE 6-13-62

400 3 2 1 0 2 4 6 800
 SCALE OF FEET

REV. TO 12-15-86	<i>de</i>
REV. TO 12-28-73	<i>de</i>
REV. TO 12-11-63	<i>apd</i>

I certify that this is Sheet
 7 of 7 Supplemental Sheets
 of the Third Revision of
 the Final Farm Unit Plat of
 Irrigation Block II.
M. B. Austin
 Regional Director (Acting)

DATE 7-6-62

222-116-32547-14