



COLUMBIA BASIN PROJECT - IRRIGATION BLOCK 12
FRANKLIN COUNTY, WASHINGTON

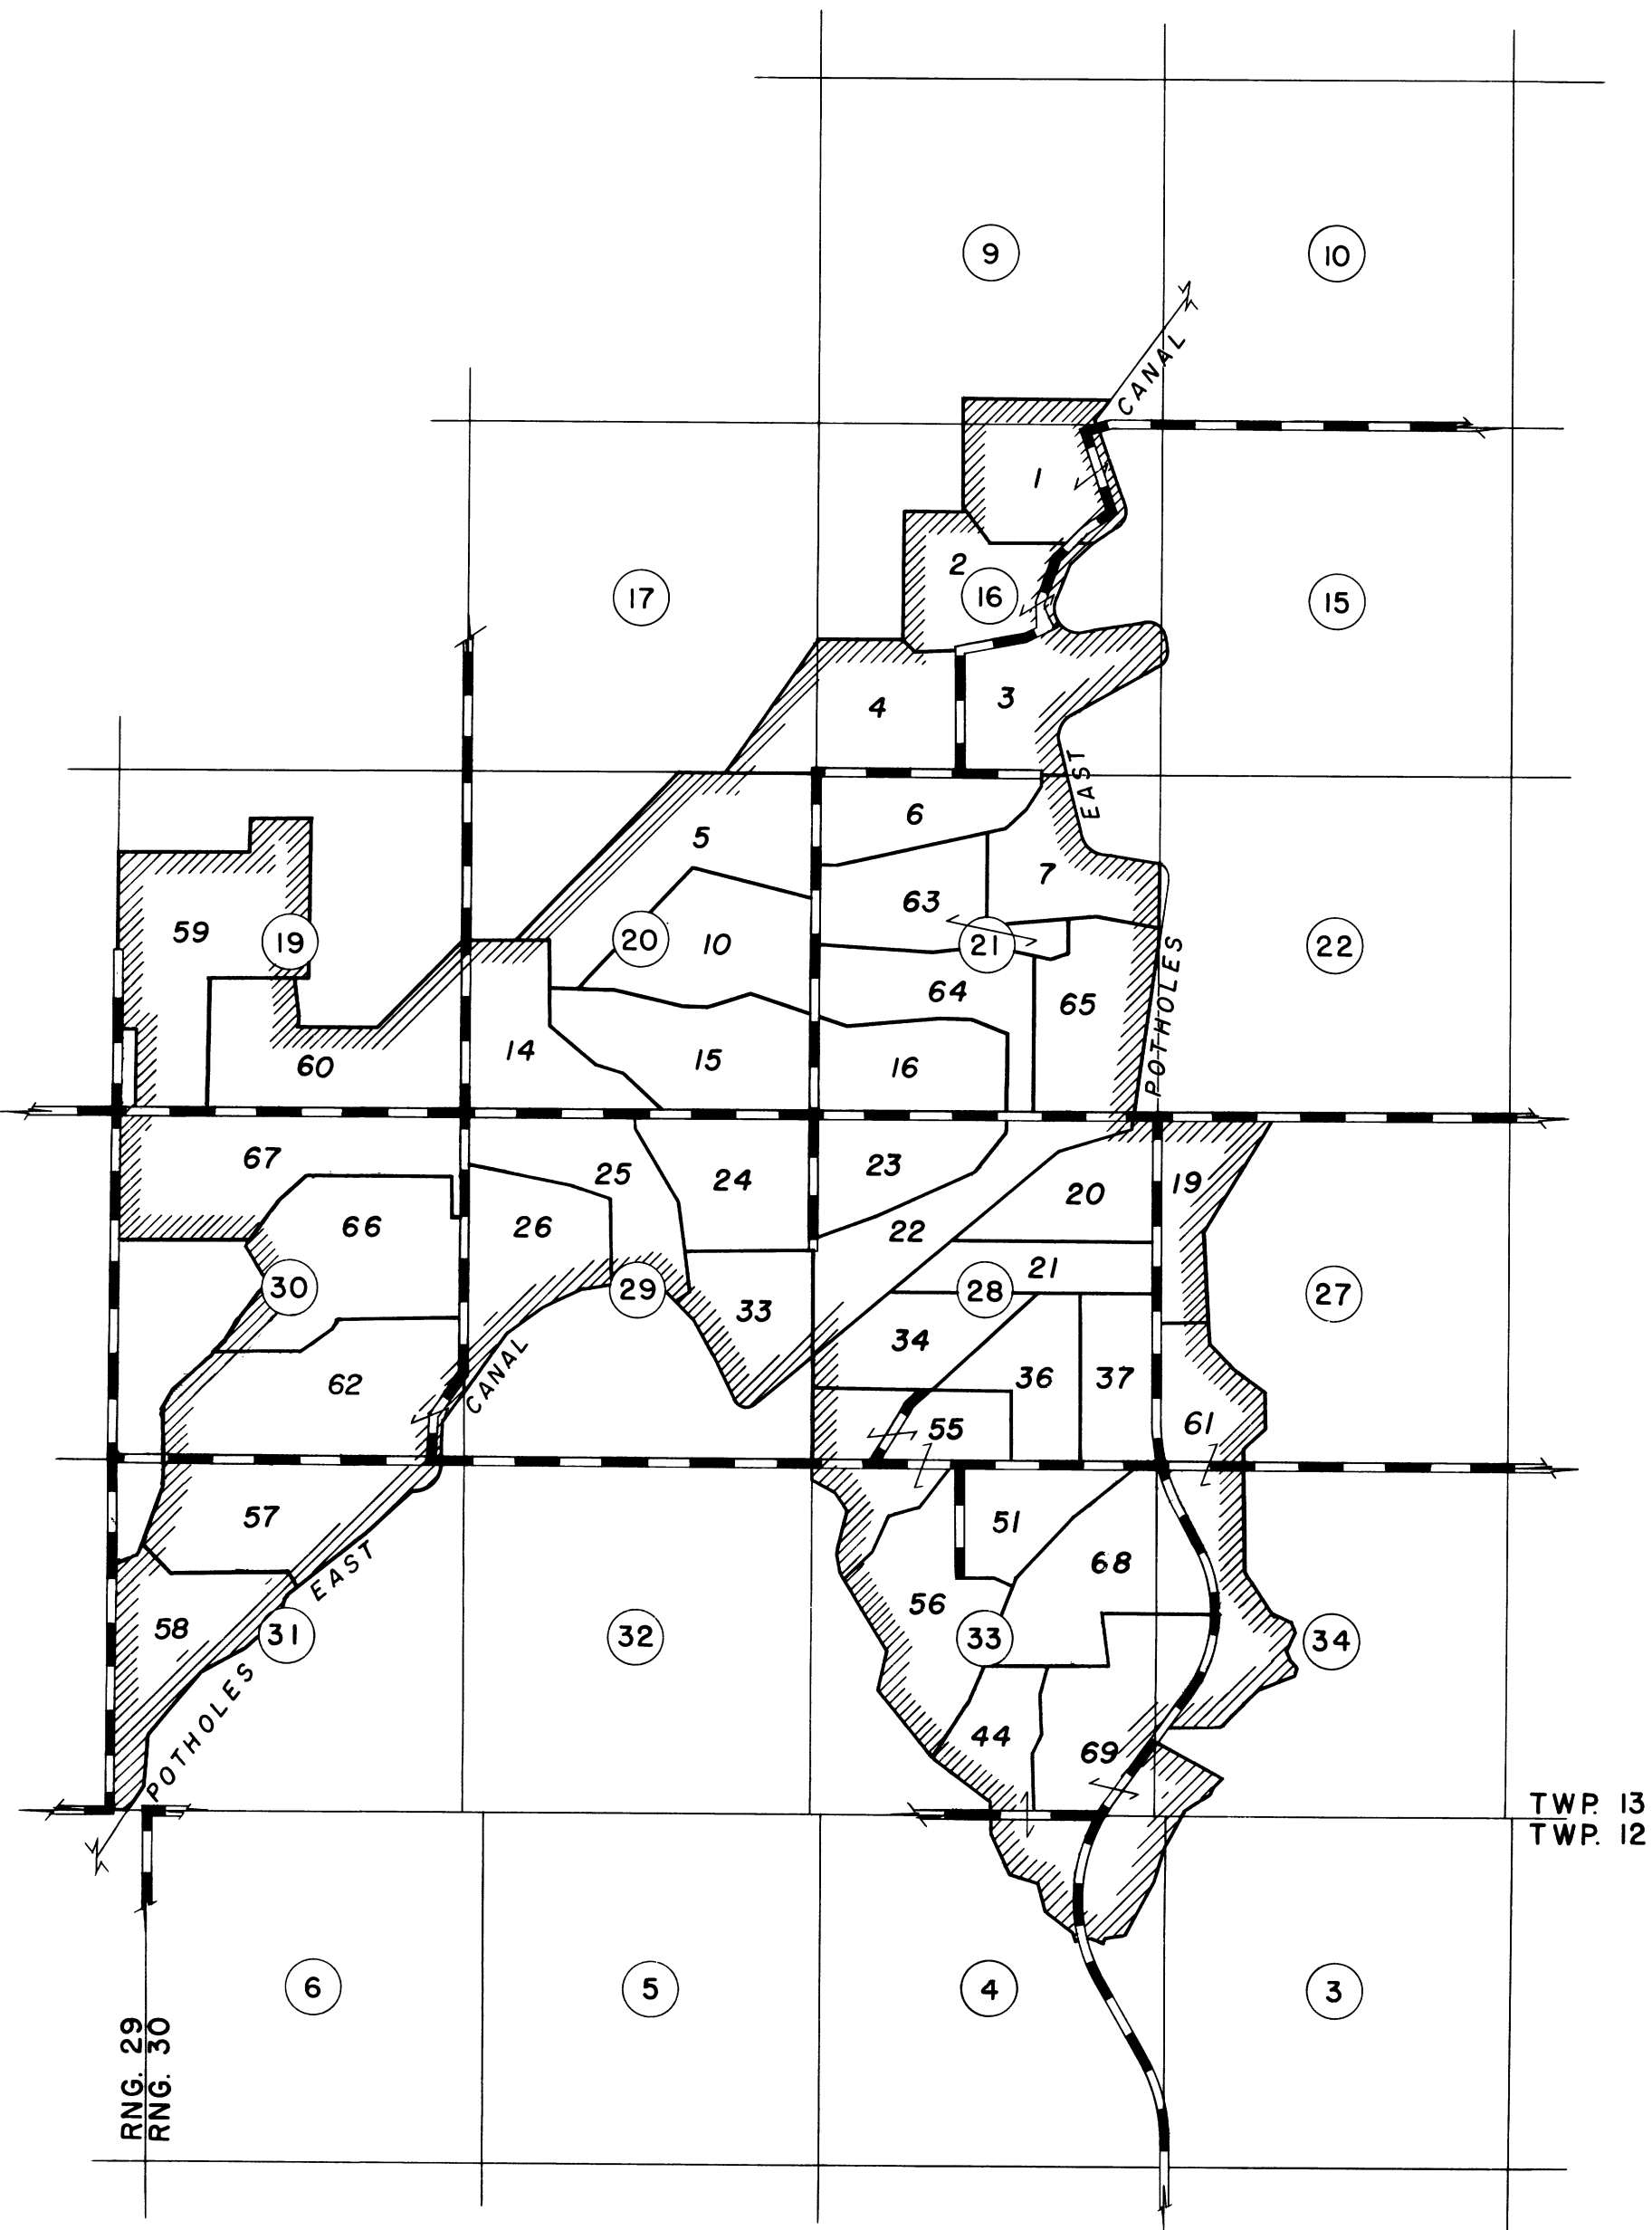

LEGEND

- BOUNDARY OF PLAT
- FARM UNIT BOUNDARY
- ROAD THROUGH FARM UNIT
- ROAD
- SECTION NUMBER
- FARM UNIT NUMBER
- SECTION LINE

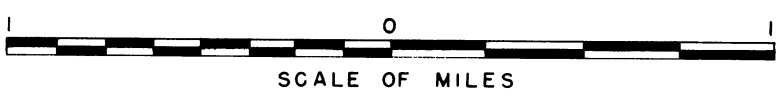

Drawn H.M.R.
Checked J.R.O. & C.L.R.
Surveys certified

A.J. Davidson
Chief, Engr. Div.

DATE 9-8-60

I certify that this is Sheet
1 of 2 General Map Sheets of
the Sixth Revision of
the Final Farm Unit Plat for
Irrigation Block 12 showing
the farm unit boundaries and
a tabulation of the acreages
by land classes in each farm
unit.

M.B. Austin
Regional Director (Act.)

DATE 9-13-60