



14-8

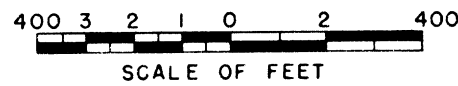

Drawn F.E.H.
Checked J.L.R.-M.W.C.-J.E.G.
Surveys certified
A. J. Davidson
Chief Eng. Div. of D.C. Div.
DATE 8/31/54

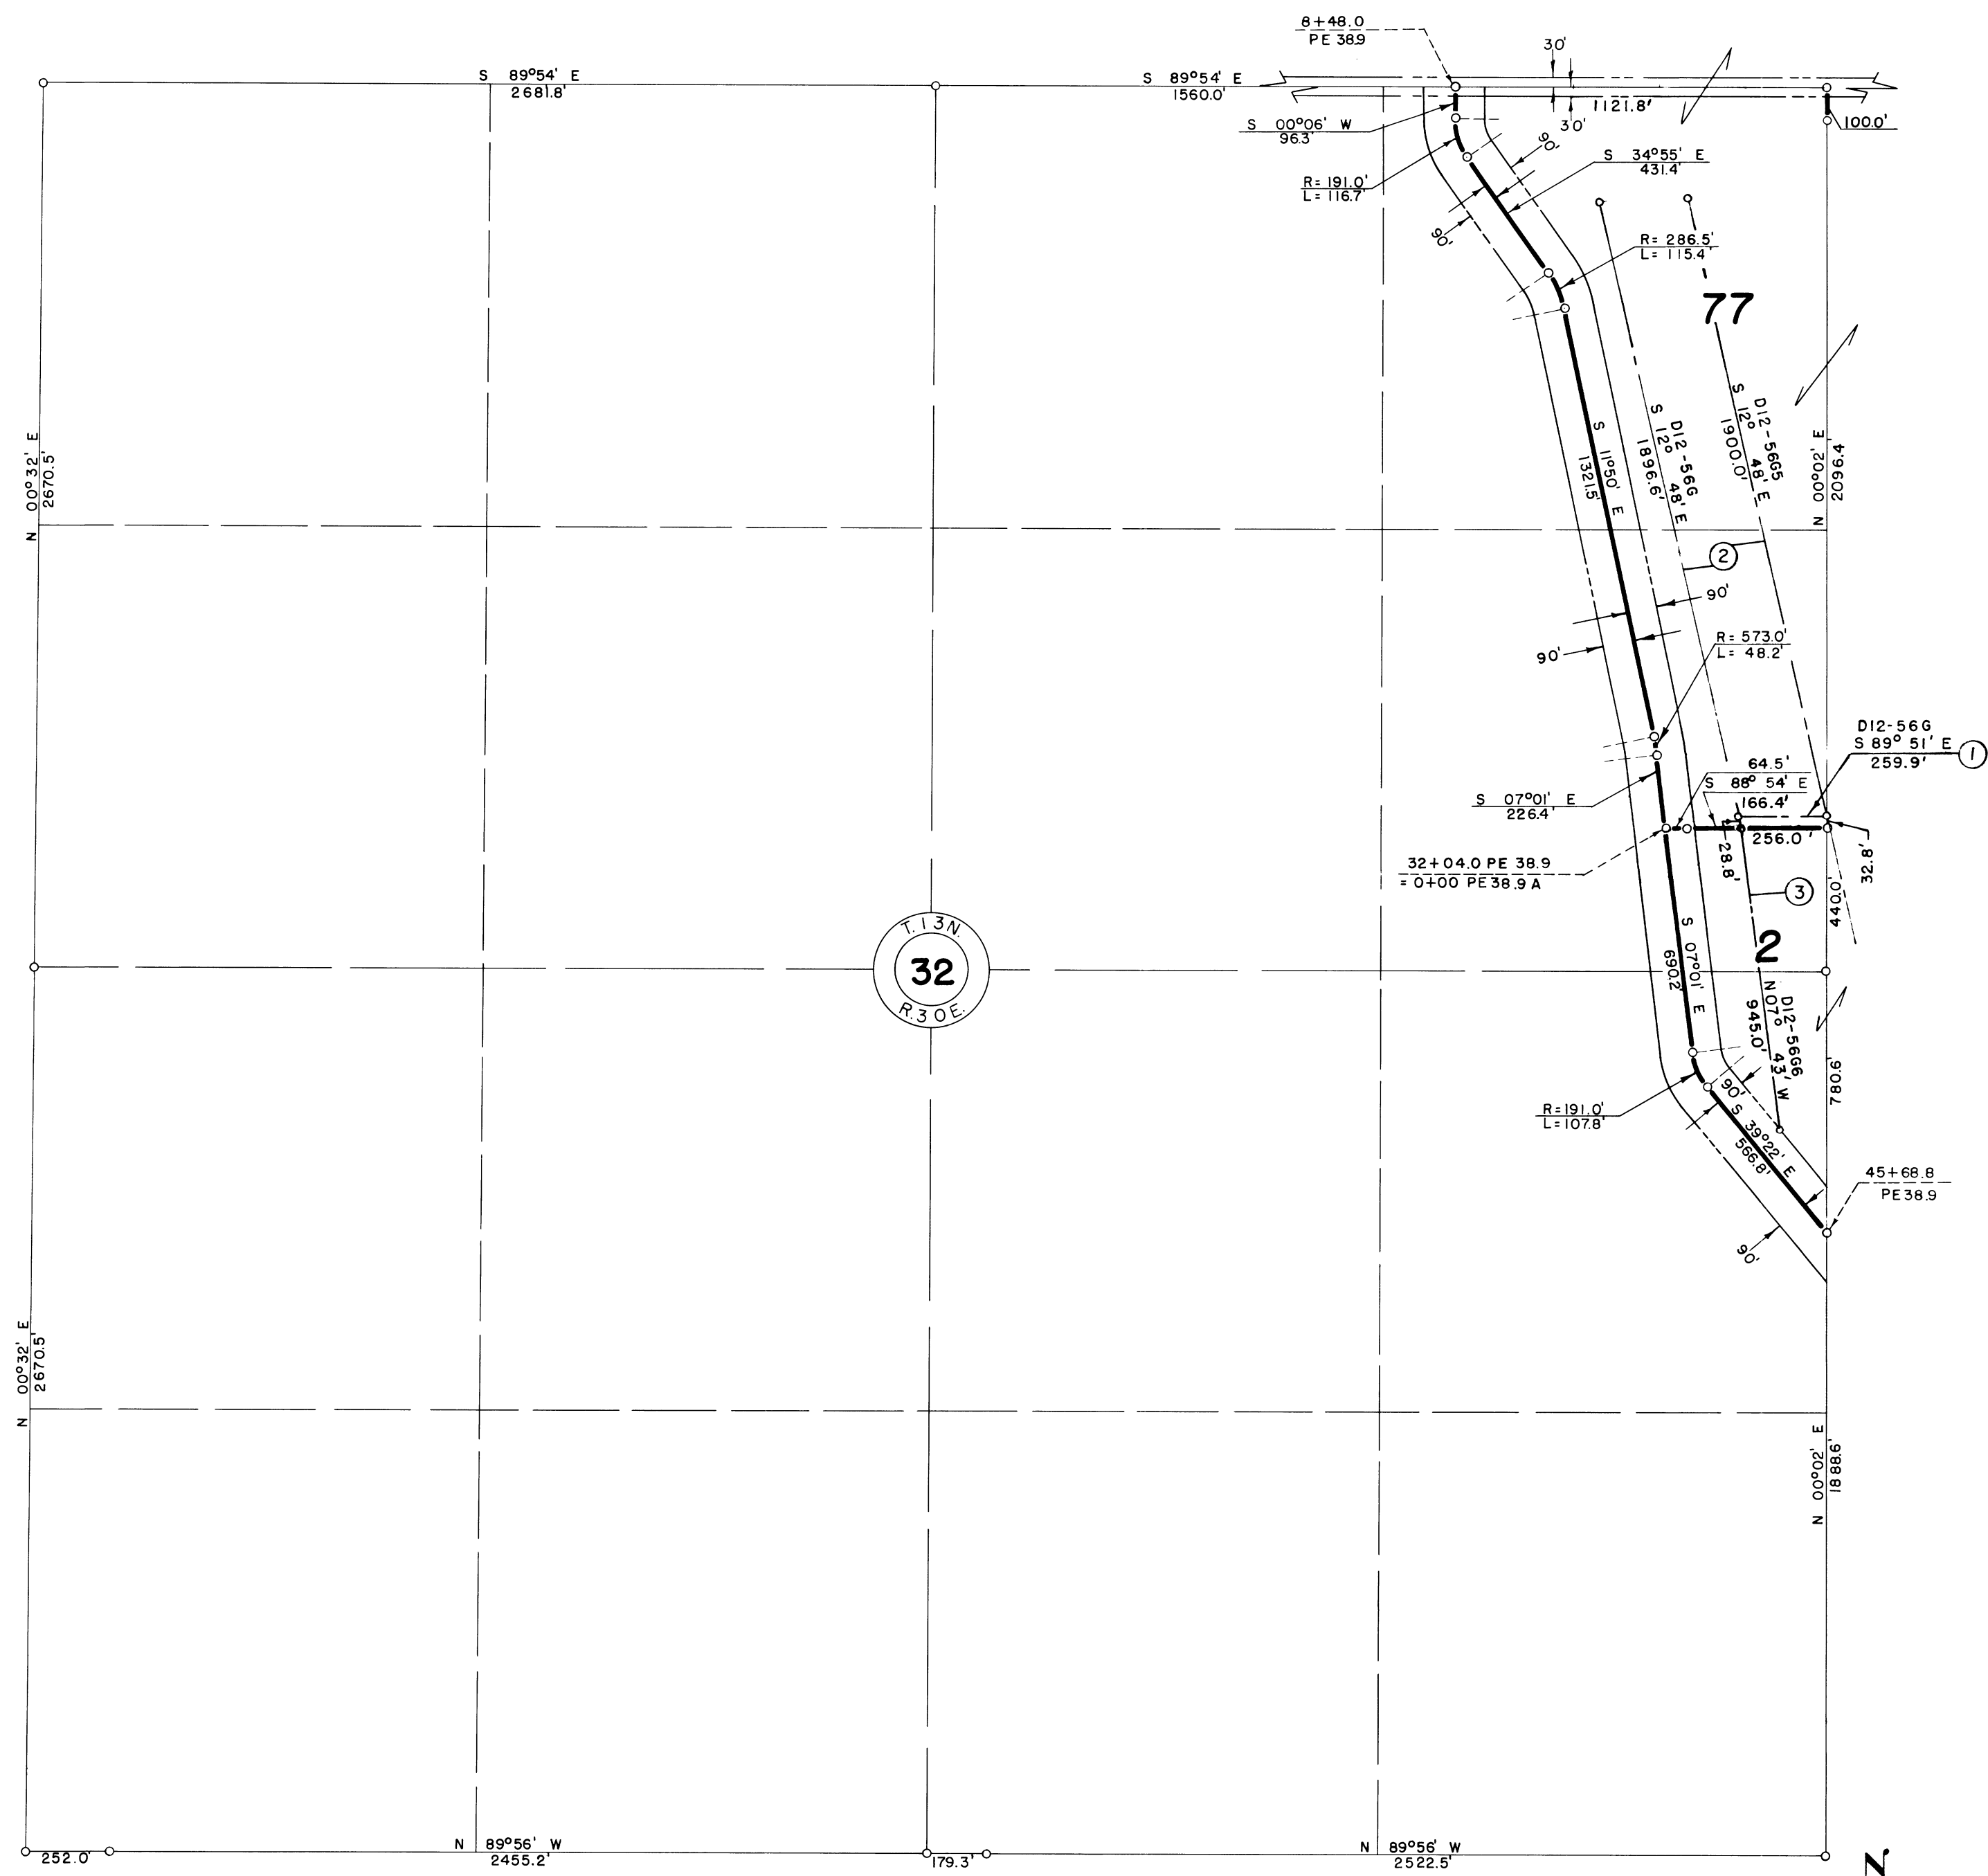

LEGEND

- == Right of Way for Road
- == Right of Way for Proposed Road
- o Boundary of Farm Unit
- == Right of Way for Canal
- == Right of Way for Drain

2 Farm Unit Number

- NOTE: Buried Pipe Drain R/W
- ① 45' N. & 55' S.
 - ② 55' W. & 45' E.
 - ③ 45' W. & 55' E.

REV. TO 12-15-86 dc

I certify that this is Sheet
3 of 16 Supplemental Sheets
of the First Revision of the
Final Farm Unit Plat of
Irrigation Block 13.
Wm. H. Tuller
Regional Director (Act.)
DATE 9/23/54