



16-30

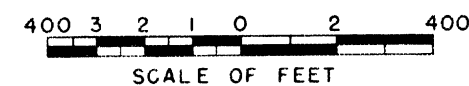

Drawn F.E.H.
Checked J.L.R.-M.W.C.-J.E.G.
Surveys certified
A.J. Davidson
Chief, Engr. Div.


DATE 6-22-62

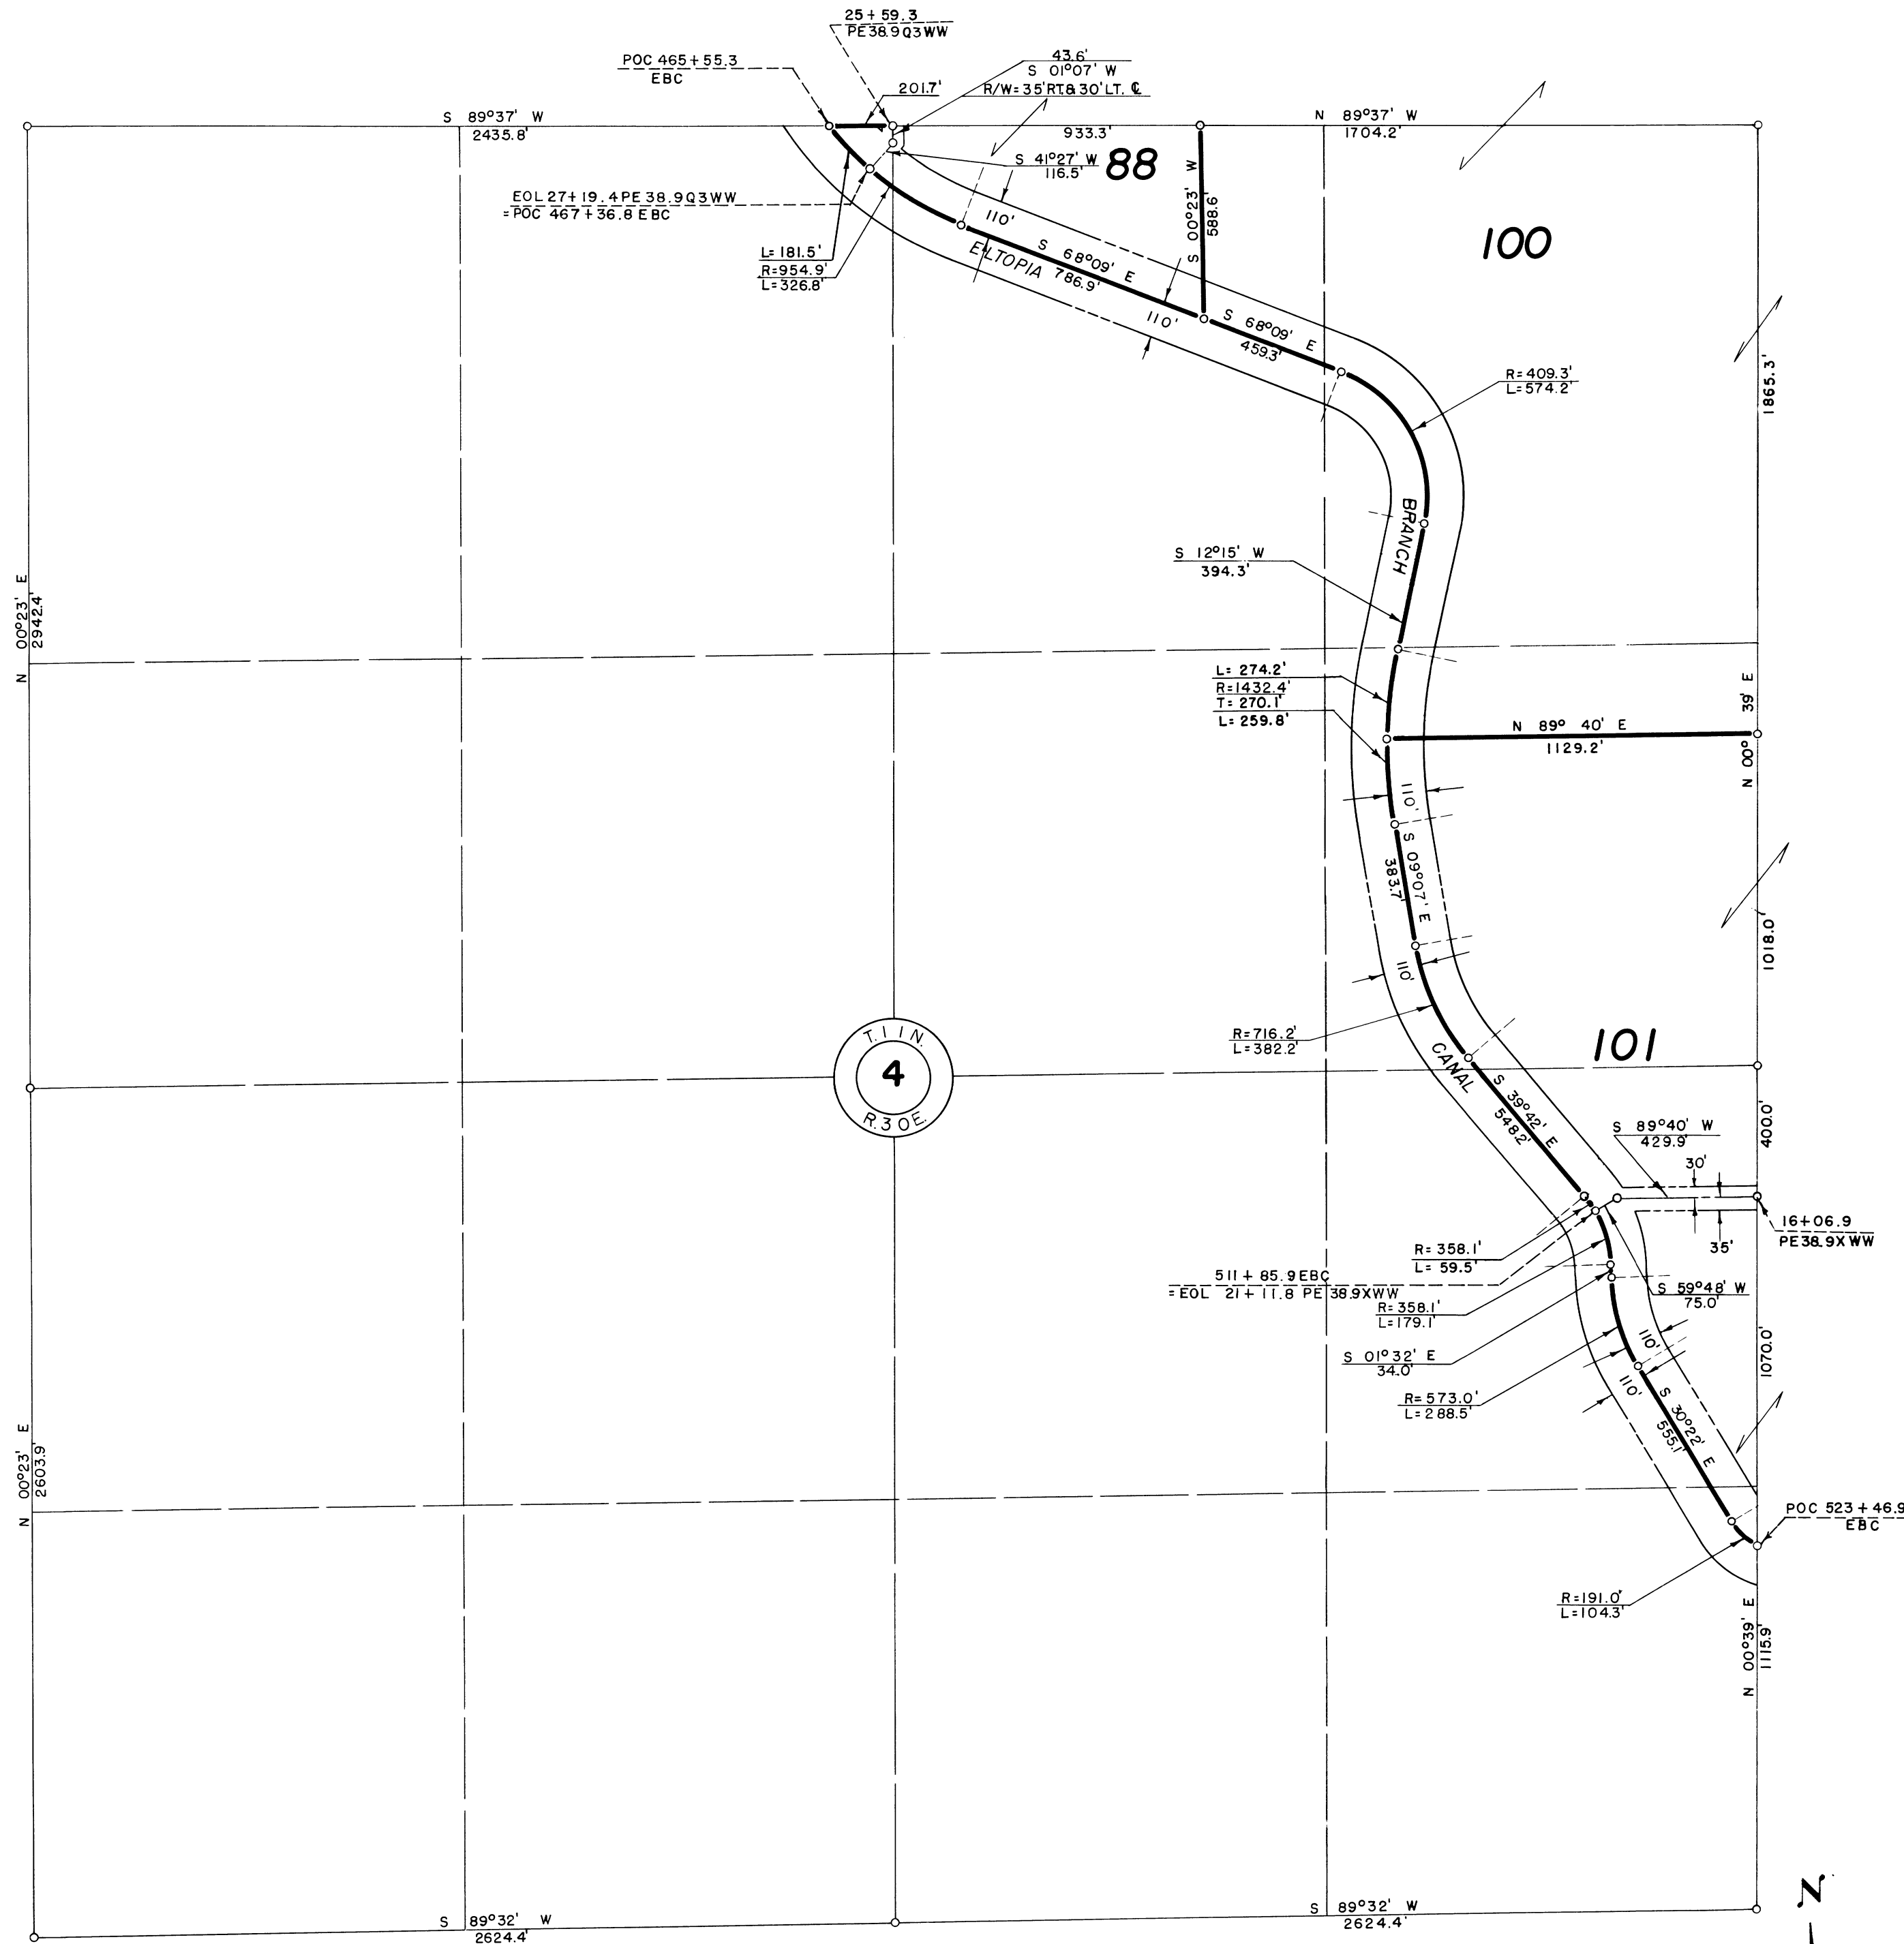

LEGEND

- Right of Way for Road
- Right of Way for Proposed Road
- Boundary of Farm Unit
- Right of Way for Canal
- Right of Way for Drain

101 Farm Unit Number

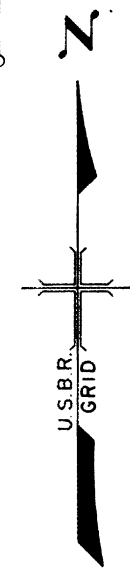

I certify that this is Sheet
8 of 10 Supplemental Sheets
of the Seventh Revision of the
Final Farm Unit Plat of
Irrigation Block 13.
M. B. Austin
Regional Director (A.C.T.)
DATE 7-6-62