


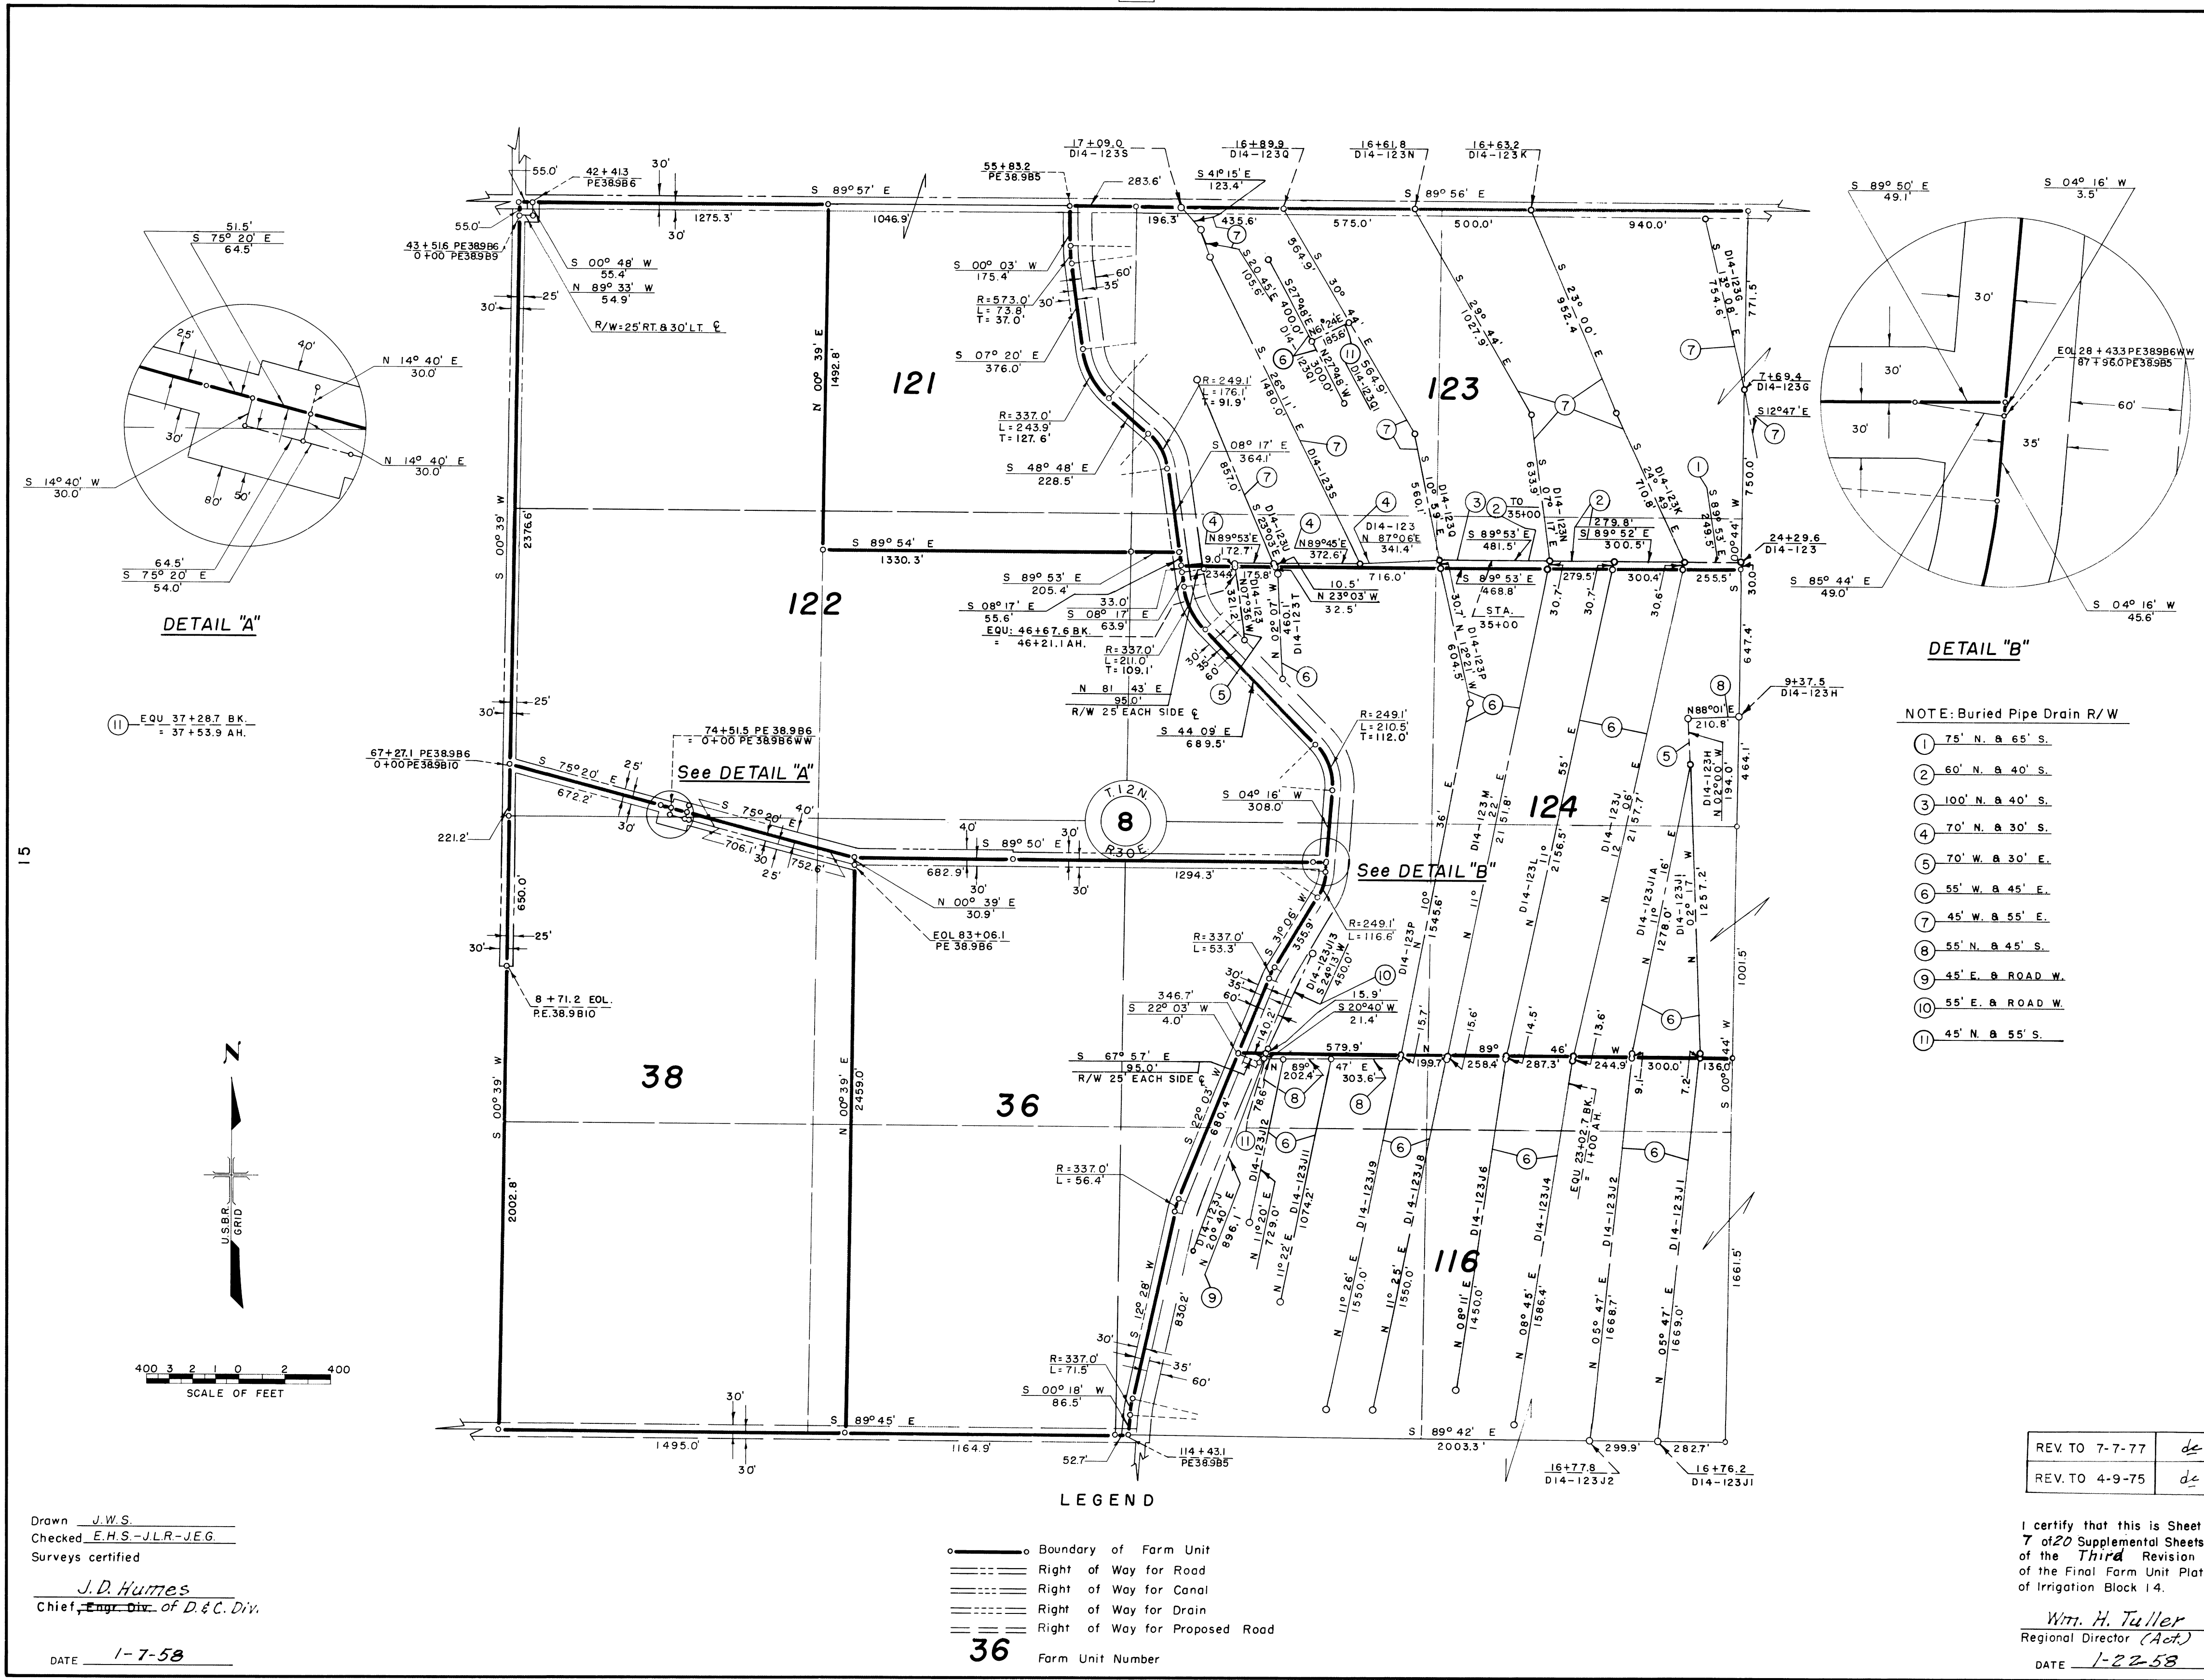

Drawn J.W.S.
Checked E.H.S.-J.L.R.-J.E.G.
Surveys certified
J.D. Humes
Chief, ~~Eng. Div.~~ of D. & C. Div.
DATE 1-7-58

LEGEND
○ Boundary of Farm Unit
==== Right of Way for Road
==== Right of Way for Canal
==== Right of Way for Drain
==== Right of Way for Proposed Road
36 Farm Unit Number

- NOTE: Buried Pipe Drain R/W
- ① 75' N. & 65' S.
 - ② 60' N. & 40' S.
 - ③ 100' N. & 40' S.
 - ④ 70' N. & 30' S.
 - ⑤ 70' W. & 30' E.
 - ⑥ 55' W. & 45' E.
 - ⑦ 45' W. & 55' E.
 - ⑧ 55' N. & 45' S.
 - ⑨ 45' E. & ROAD W.
 - ⑩ 55' E. & ROAD W.
 - ⑪ 45' N. & 55' S.

REV. TO 7-7-77	dc
REV. TO 4-9-75	dc

I certify that this is Sheet
7 of **20** Supplemental Sheets
of the **Third** Revision
of the Final Farm Unit Plat
of Irrigation Block 14.
Wm. H. Tuller
Regional Director (Act.)
DATE 1-22-58