


19-23

16-6

19

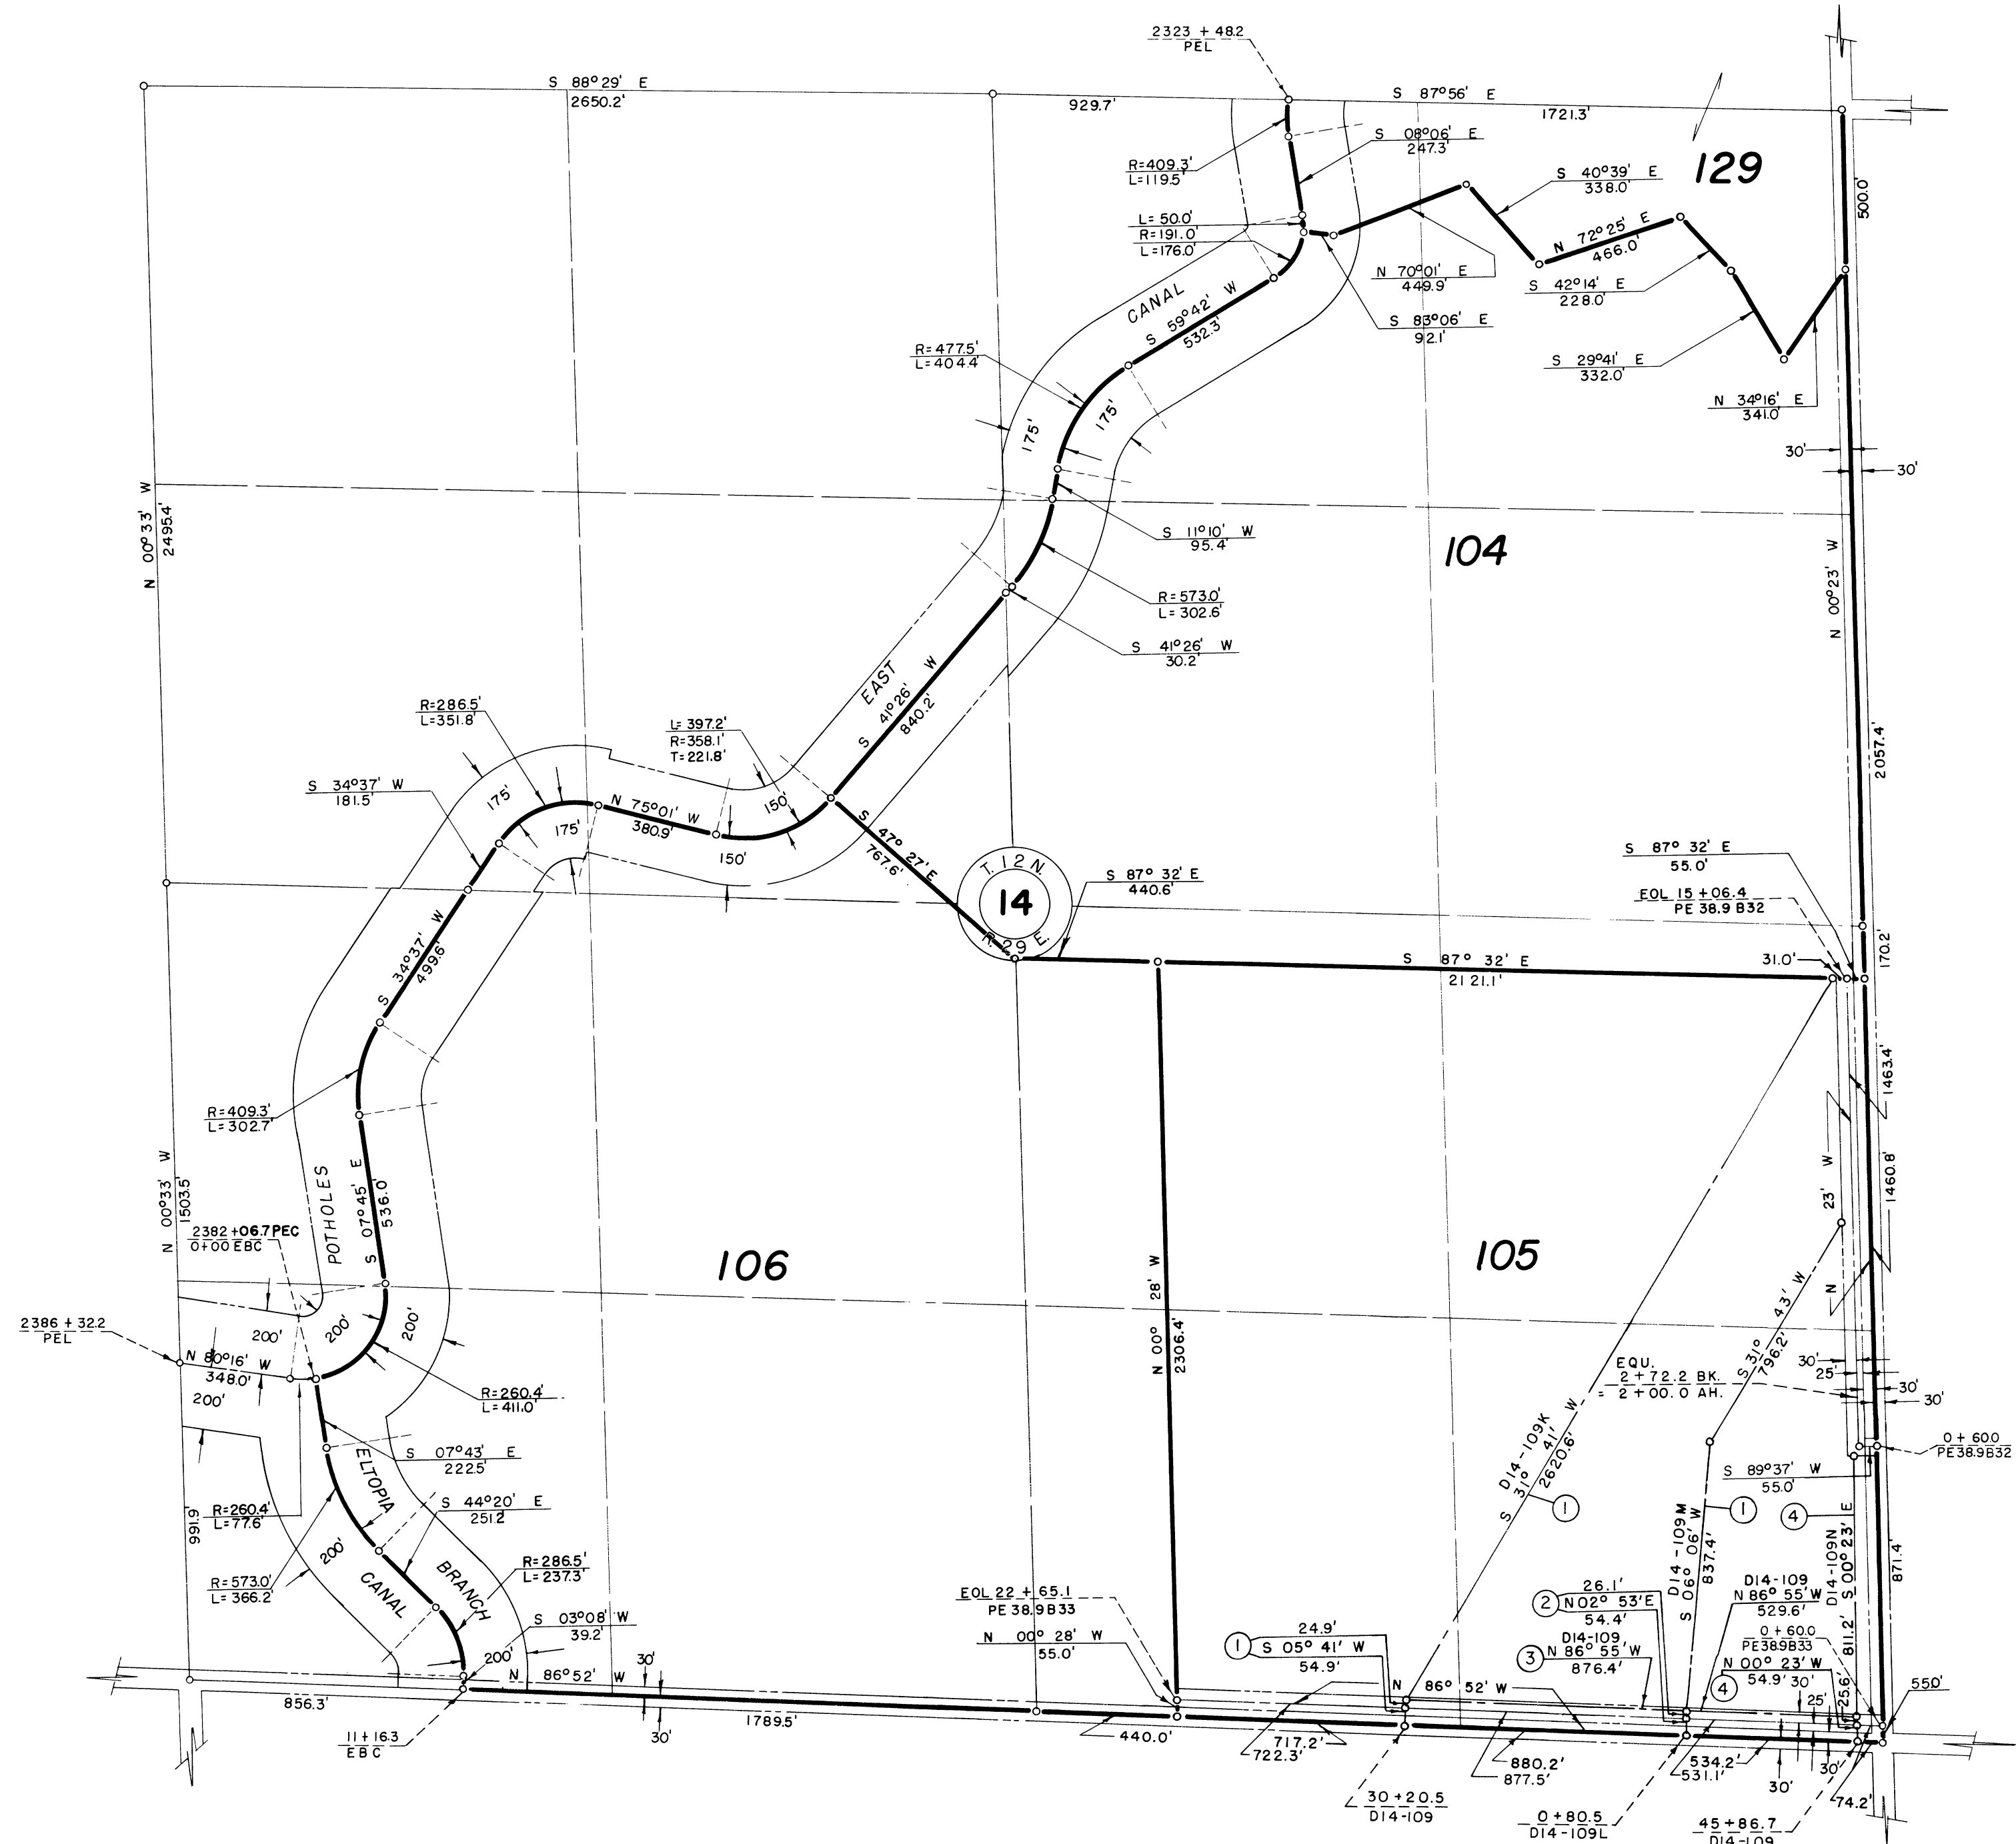


- NOTE: Buried Pipe Drain R/W
- ① 55' W. & 45' E.
 - ② 45' W. & 55' E.
 - ③ 80' N.
 - ④ 55' W. & TO RD. E.

LEGEND

- Boundary of Farm Unit
- == Right of Way for Road
- == Right of Way for Canal
- == Right of Way for Drain
- == Right of Way for Proposed Road

106 Farm Unit Number

Drawn FEH.
Checked JLR-JLR-JEG.
Surveys certified
J.D. Humes
Chief, Eng. Div. of D. & C. Div.

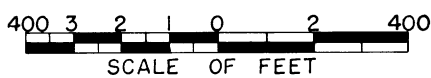

DATE 1-7-58

REV. TO 12-31-85 de

I certify that this is Sheet
11 of 20 Supplemental Sheets
of the Third Revision
of the Final Farm Unit Plat
of Irrigation Block 14.

Wm. H. Tuller
Regional Director (Act.)

DATE 1-22-58