



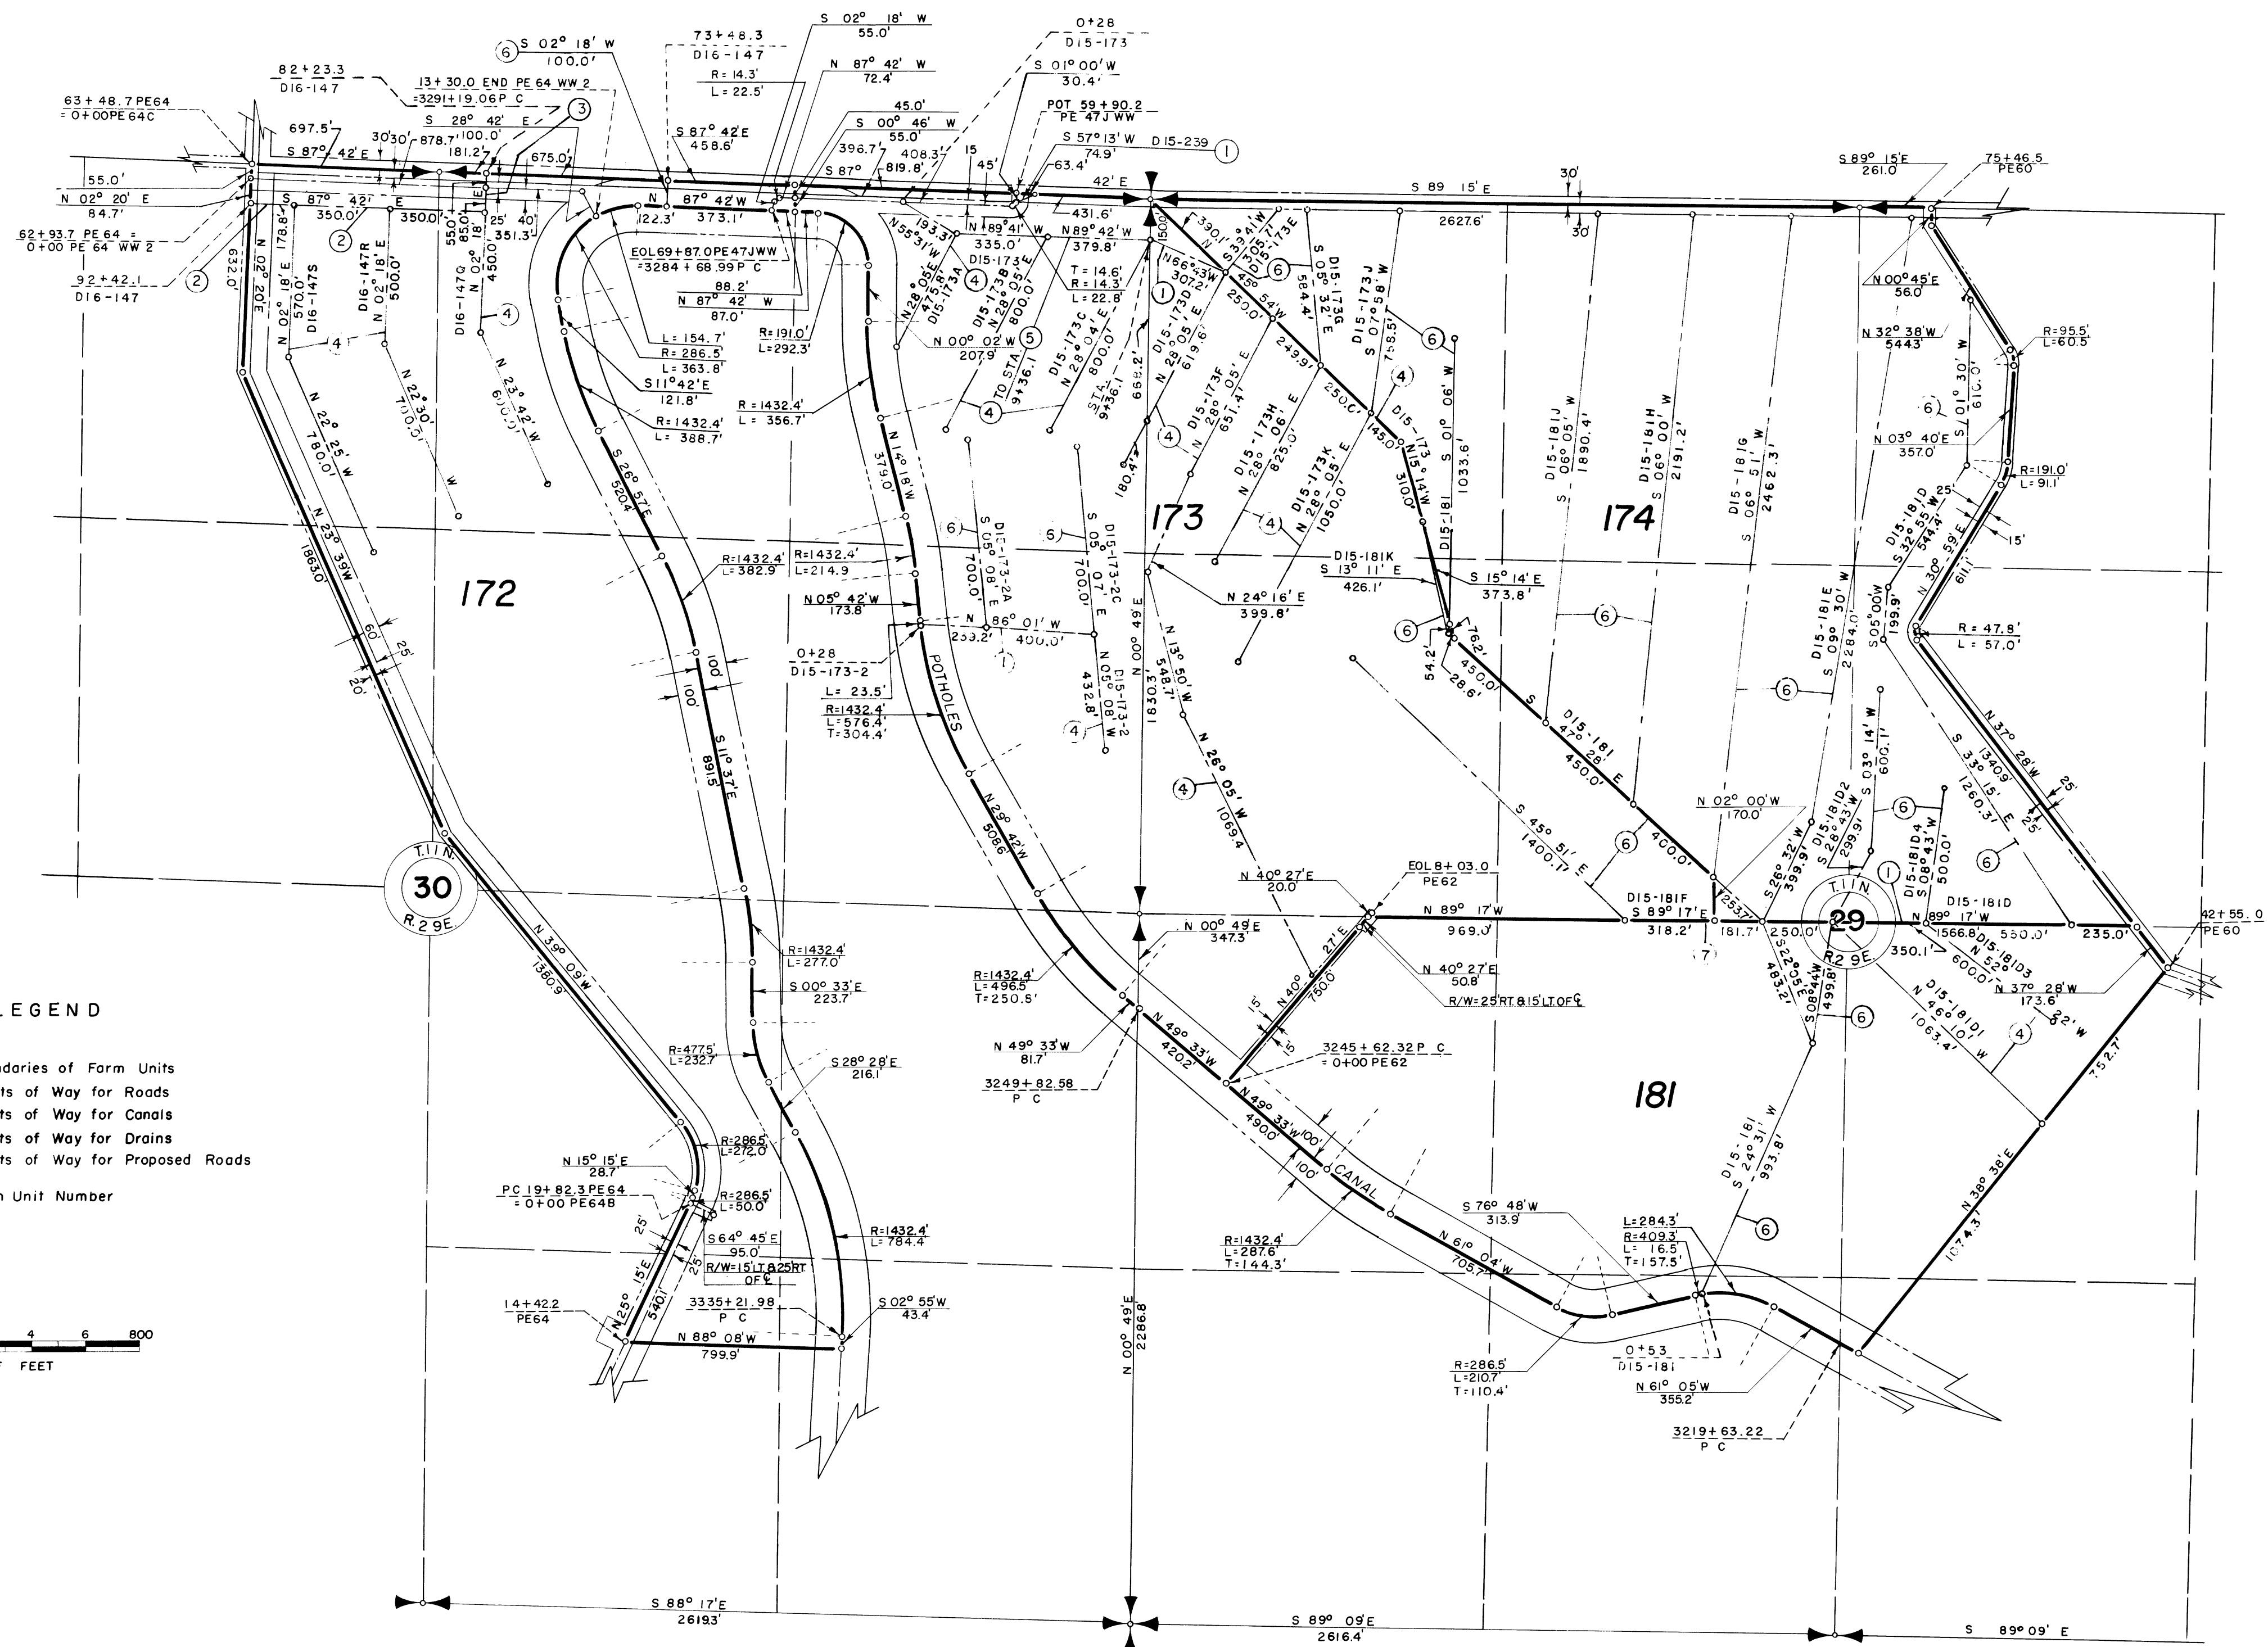

- NOTE: Buried Pipe Drain R/W
- 1 55' N. & 45' S.
 - 2 TO DRAIN N. & 75' S.
 - 3 65' W. & 75' E.
 - 4 45' W. & 55' E.
 - 5 TO DRAIN OR RD. N. & 45' S.
 - 6 55' W. & 45' E.
 - 7 45' N. & 55' S.

LEGEND

- Boundaries of Farm Units
 - Rights of Way for Roads
 - Rights of Way for Canals
 - Rights of Way for Drains
 - Rights of Way for Proposed Roads
- 172 Farm Unit Number

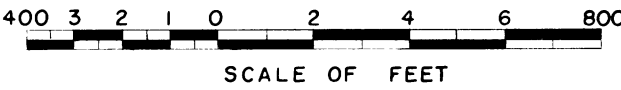

Drawn J.W.S.
Checked R.L.J. & C.B.L.
Surveys certified
J.D. Hurmes
Chief Engr. Div. of D & C. Div.

DATE 7/20/55

REV. TO 11-17-82	dc
REV. TO 11-5-81	dc
REV. TO 12-1-80	dc
REV. TO 8-11-75	dc

I certify that this is Sheet
6 of 8 Supplemental Sheets
of the Second Revision of the
Final Farm Unit Plat of
Irrigation Block 15.
Wm. H. Tuller
Regional Director (Acting)
DATE 8/25/55