


UNITED STATES
DEPARTMENT OF THE INTERIOR
BUREAU OF RECLAMATION
COLUMBIA BASIN PROJECT - WASHINGTON

EIGHTH REVISION
FARM UNIT PLAT
IRRIGATION BLOCK 16

Comprising the lands located within the operation
of the
South Columbia Basin Irrigation District

in Township 12 North Range 29 East W.M.
in Township 12 North Range 30 East W.M.
in Township 11 North Range 28 East W.M.
in Township 11 North Range 29 East W.M.
in Township 11 North Range 30 East W.M.
in Township 10 North Range 28 East W.M.
in Township 10 North Range 29 East W.M.
in Township 10 North Range 30 East W.M.

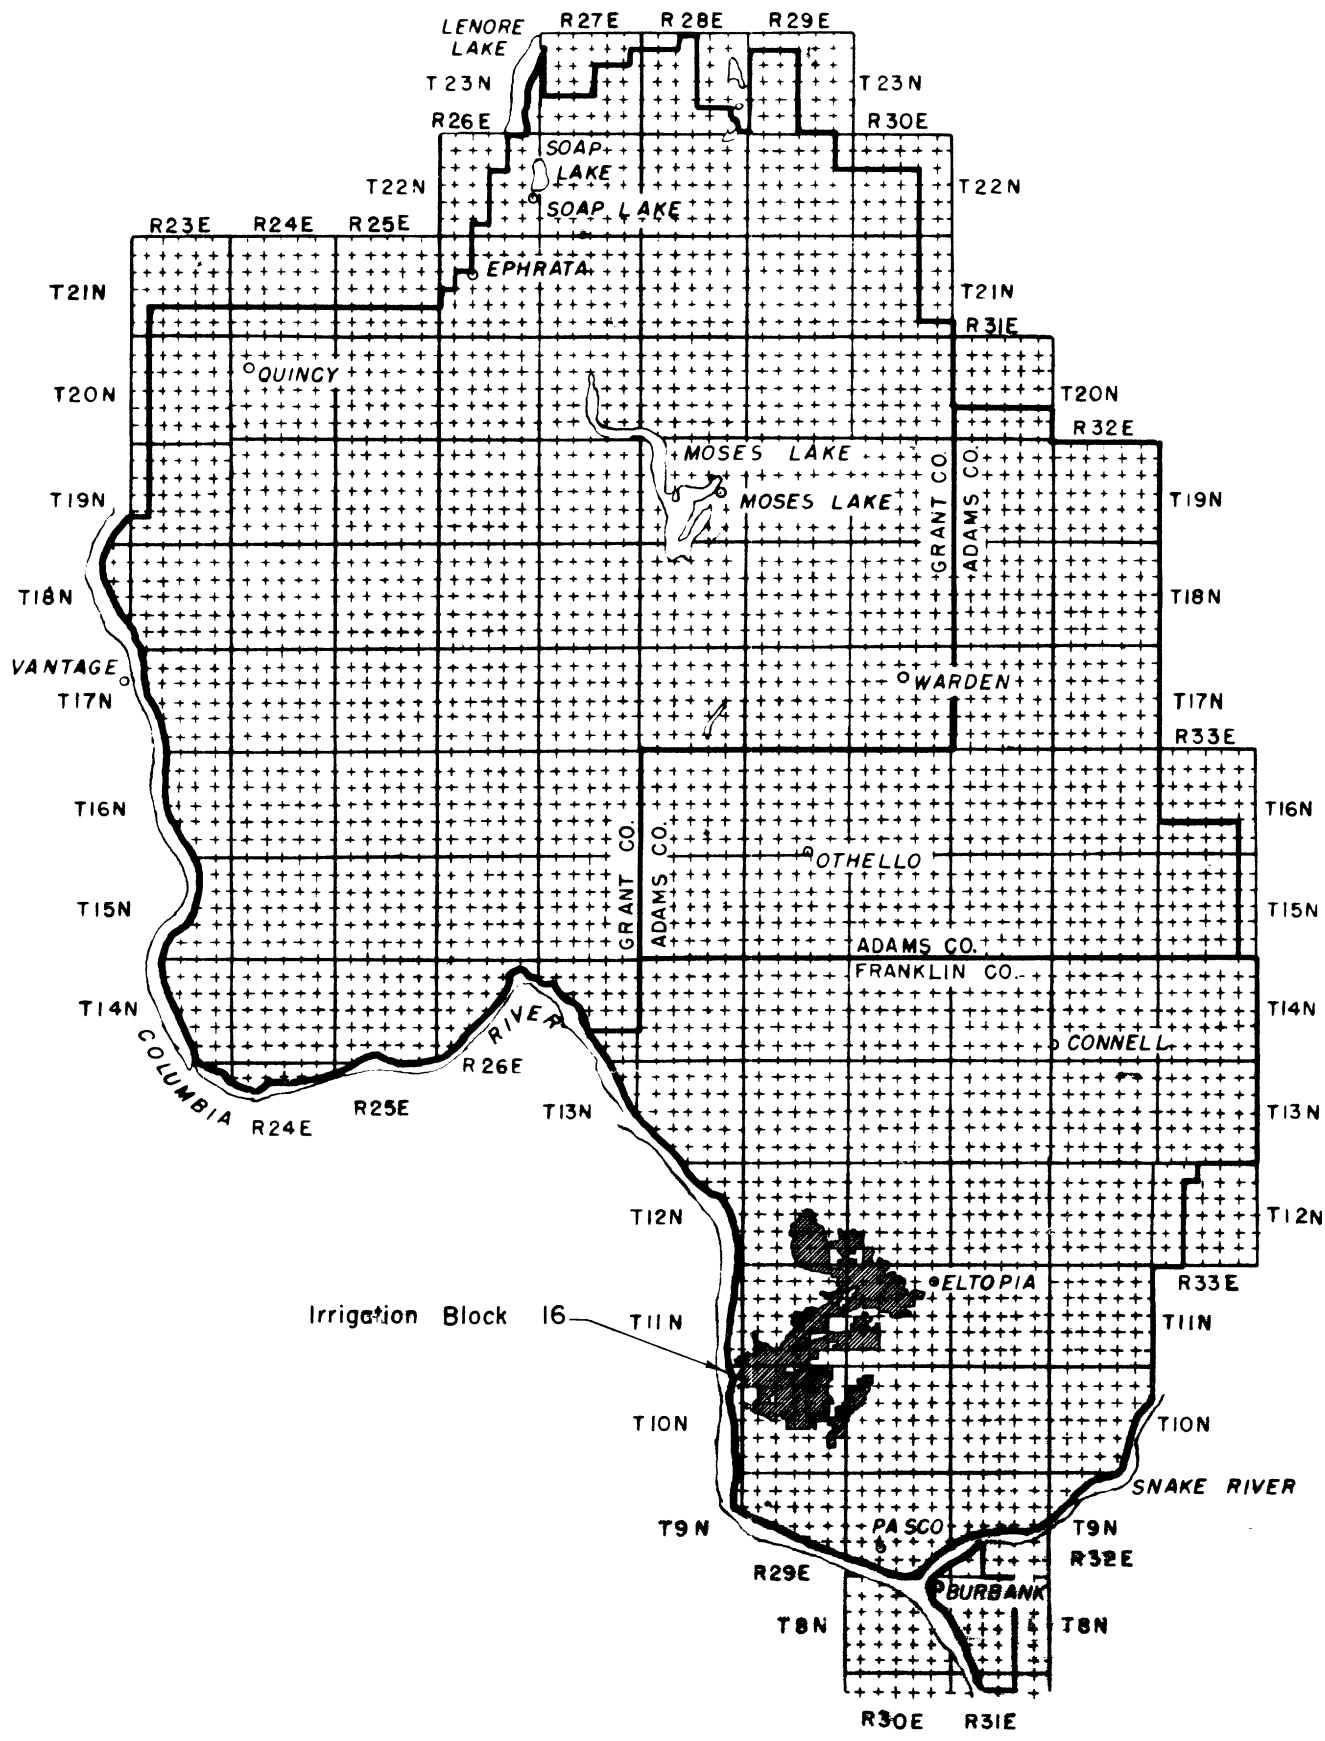

File No. 240605
Franklin Co.
April 4, 1962
Vol. 1, Page 1