



21

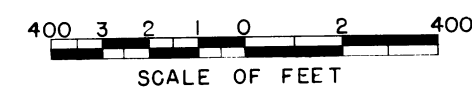

Drawn FEH  
Checked WES-CBL-JLR  
Surveys certified  
A.J. Davidson  
Chief, Engr. Div.  
DATE 8-1-61

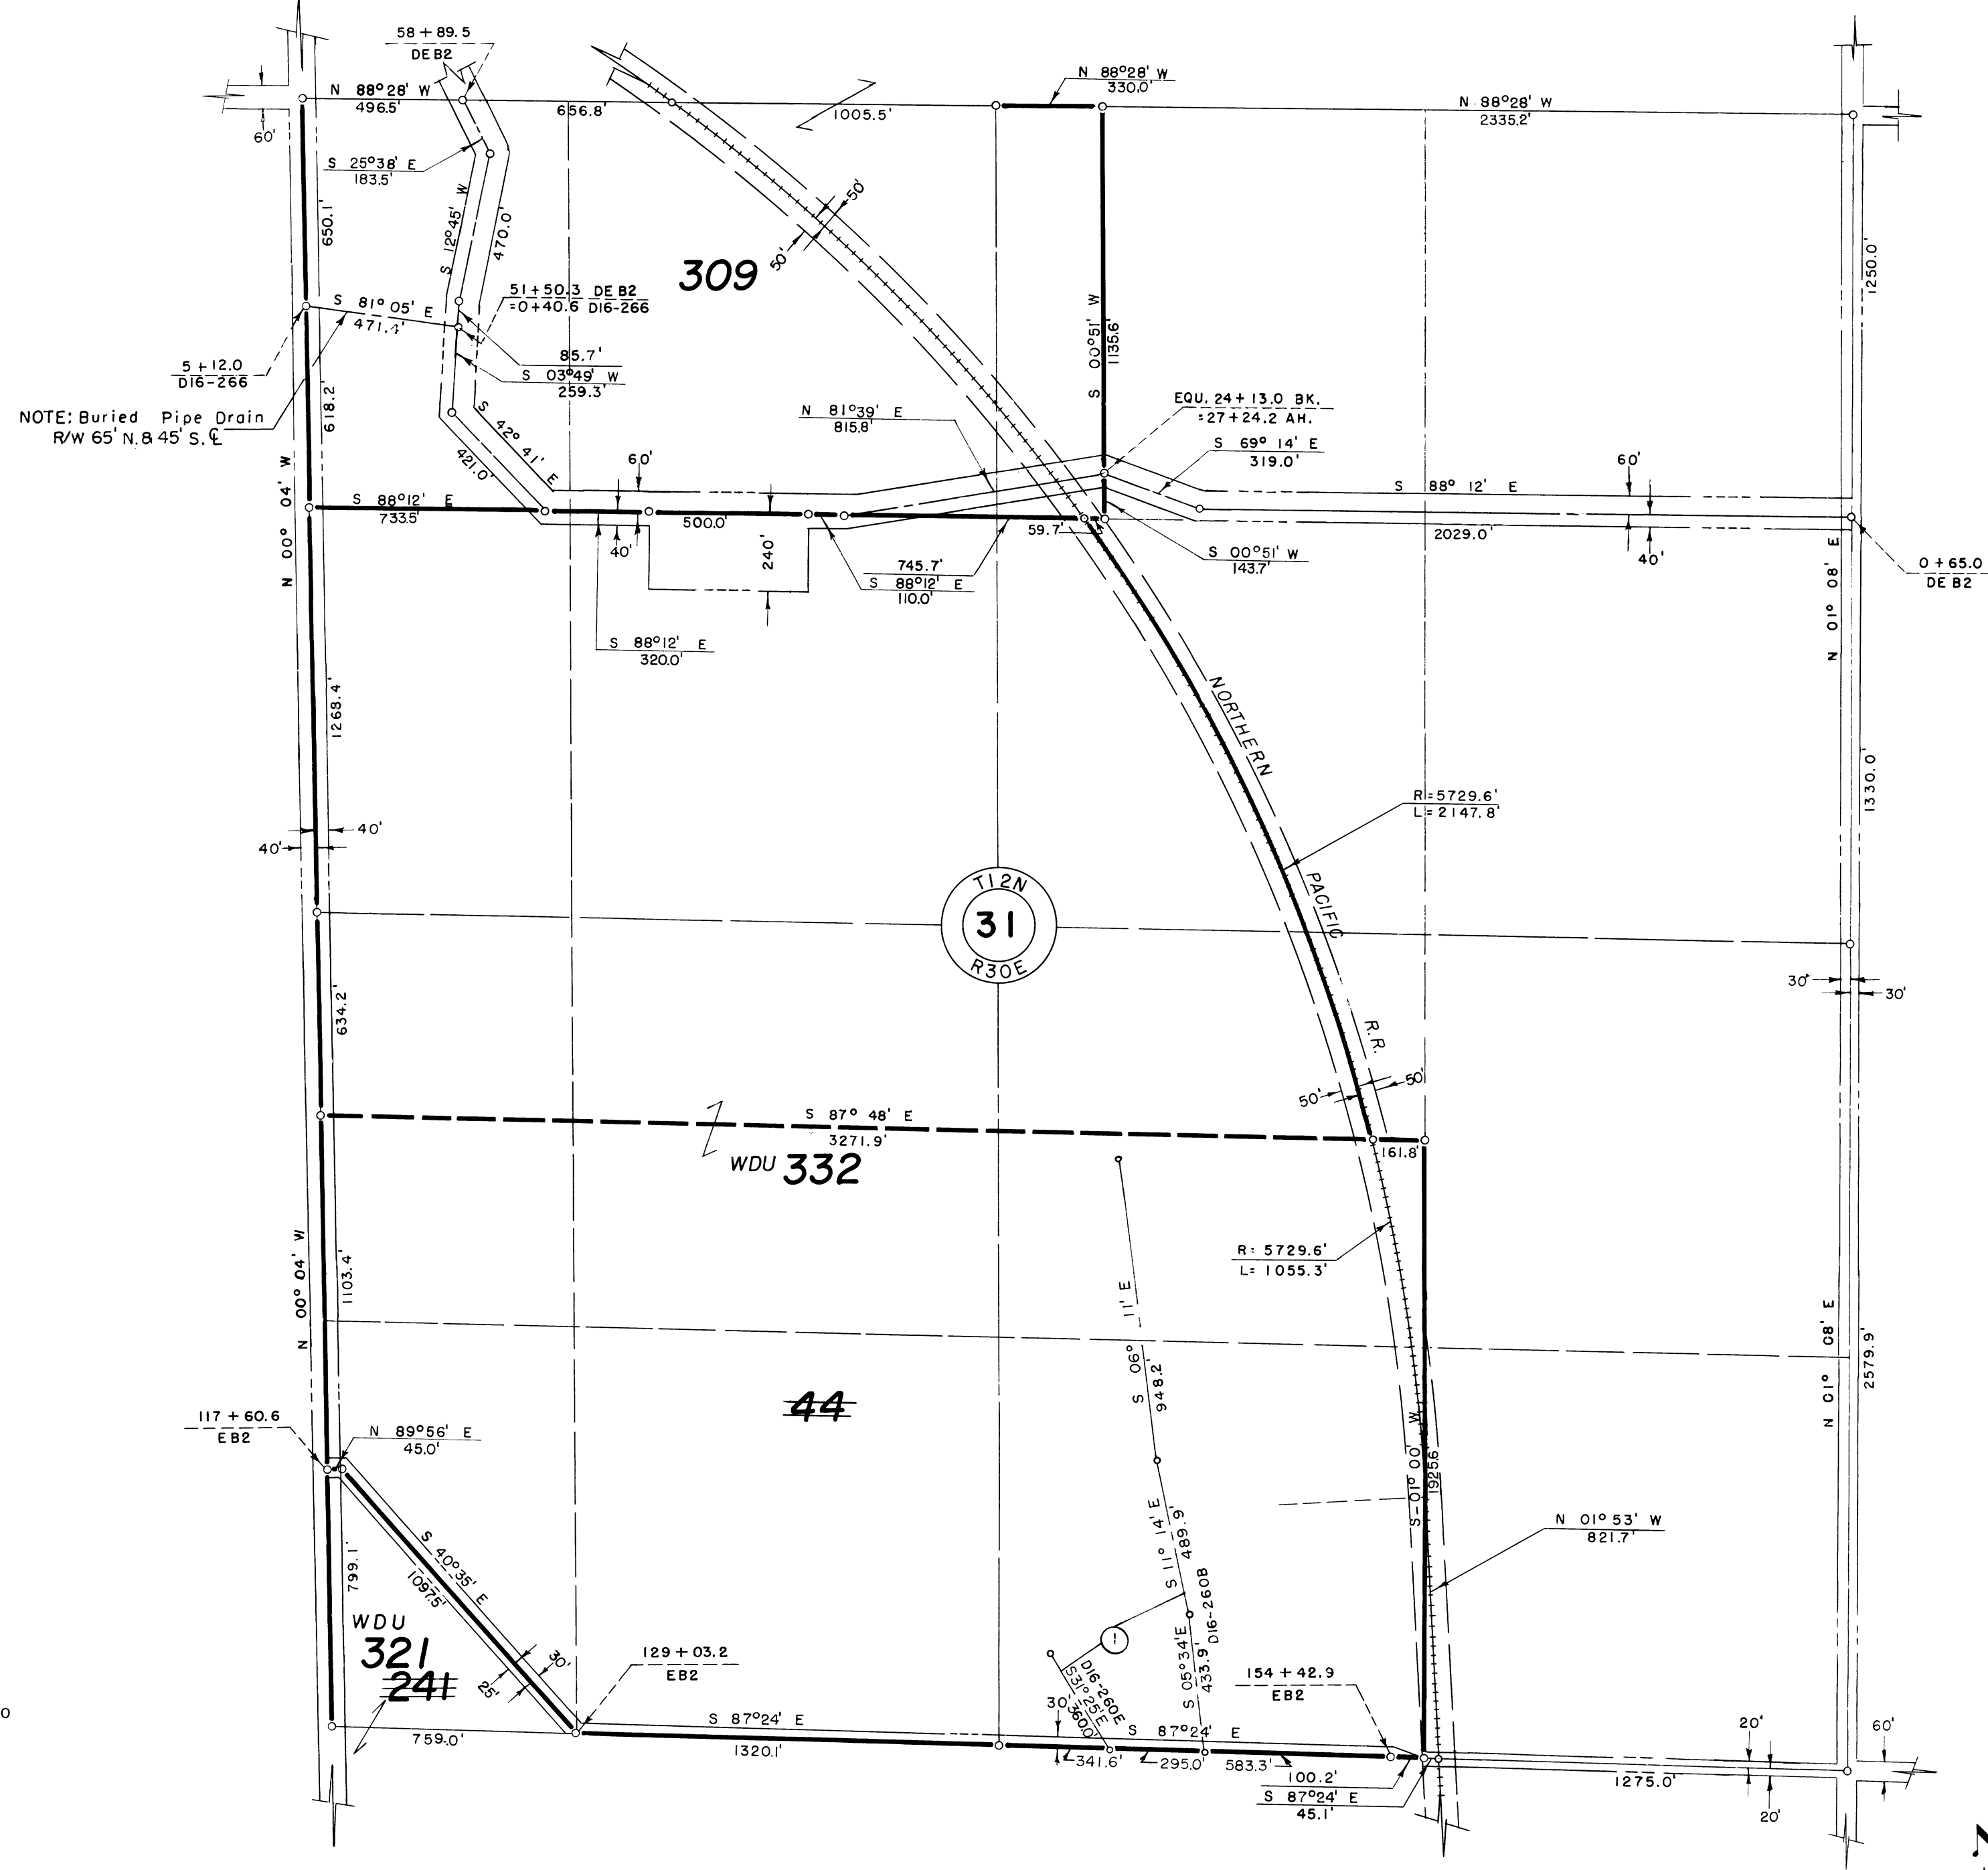

NOTE: Buried Pipe Drain R/W

55' W. 84.5' E

|                 |             |
|-----------------|-------------|
| REV. TO 4-10-75 | <u>de</u>   |
| REV. TO 7-31-69 | <u>C.M.</u> |
| REV. TO 7-31-67 | <u>C.M.</u> |

LEGEND  
==== Rights of Way for Roads  
--- Former Unit Boundary  
--- Boundaries of Units  
==== Rights of Way for Canals  
==== Rights of Way for Drains  
332 Unit Number

USBR  
GRID

|                  |             |
|------------------|-------------|
| REV. TO 7-29-66  | <u>C.M.</u> |
| REV. TO 12-31-65 | <u>S.M.</u> |
| REV. TO 10-1-63  | <u>ayd</u>  |

certify that this is Sheet  
of Supplemental Sheets  
of the Revision of  
the Final Farm Unit Plat of  
Irrigation Block 16.  
M.B. Austin  
Regional Director Asst.  
DATE 8-1-61

222-116-32160-20

19