
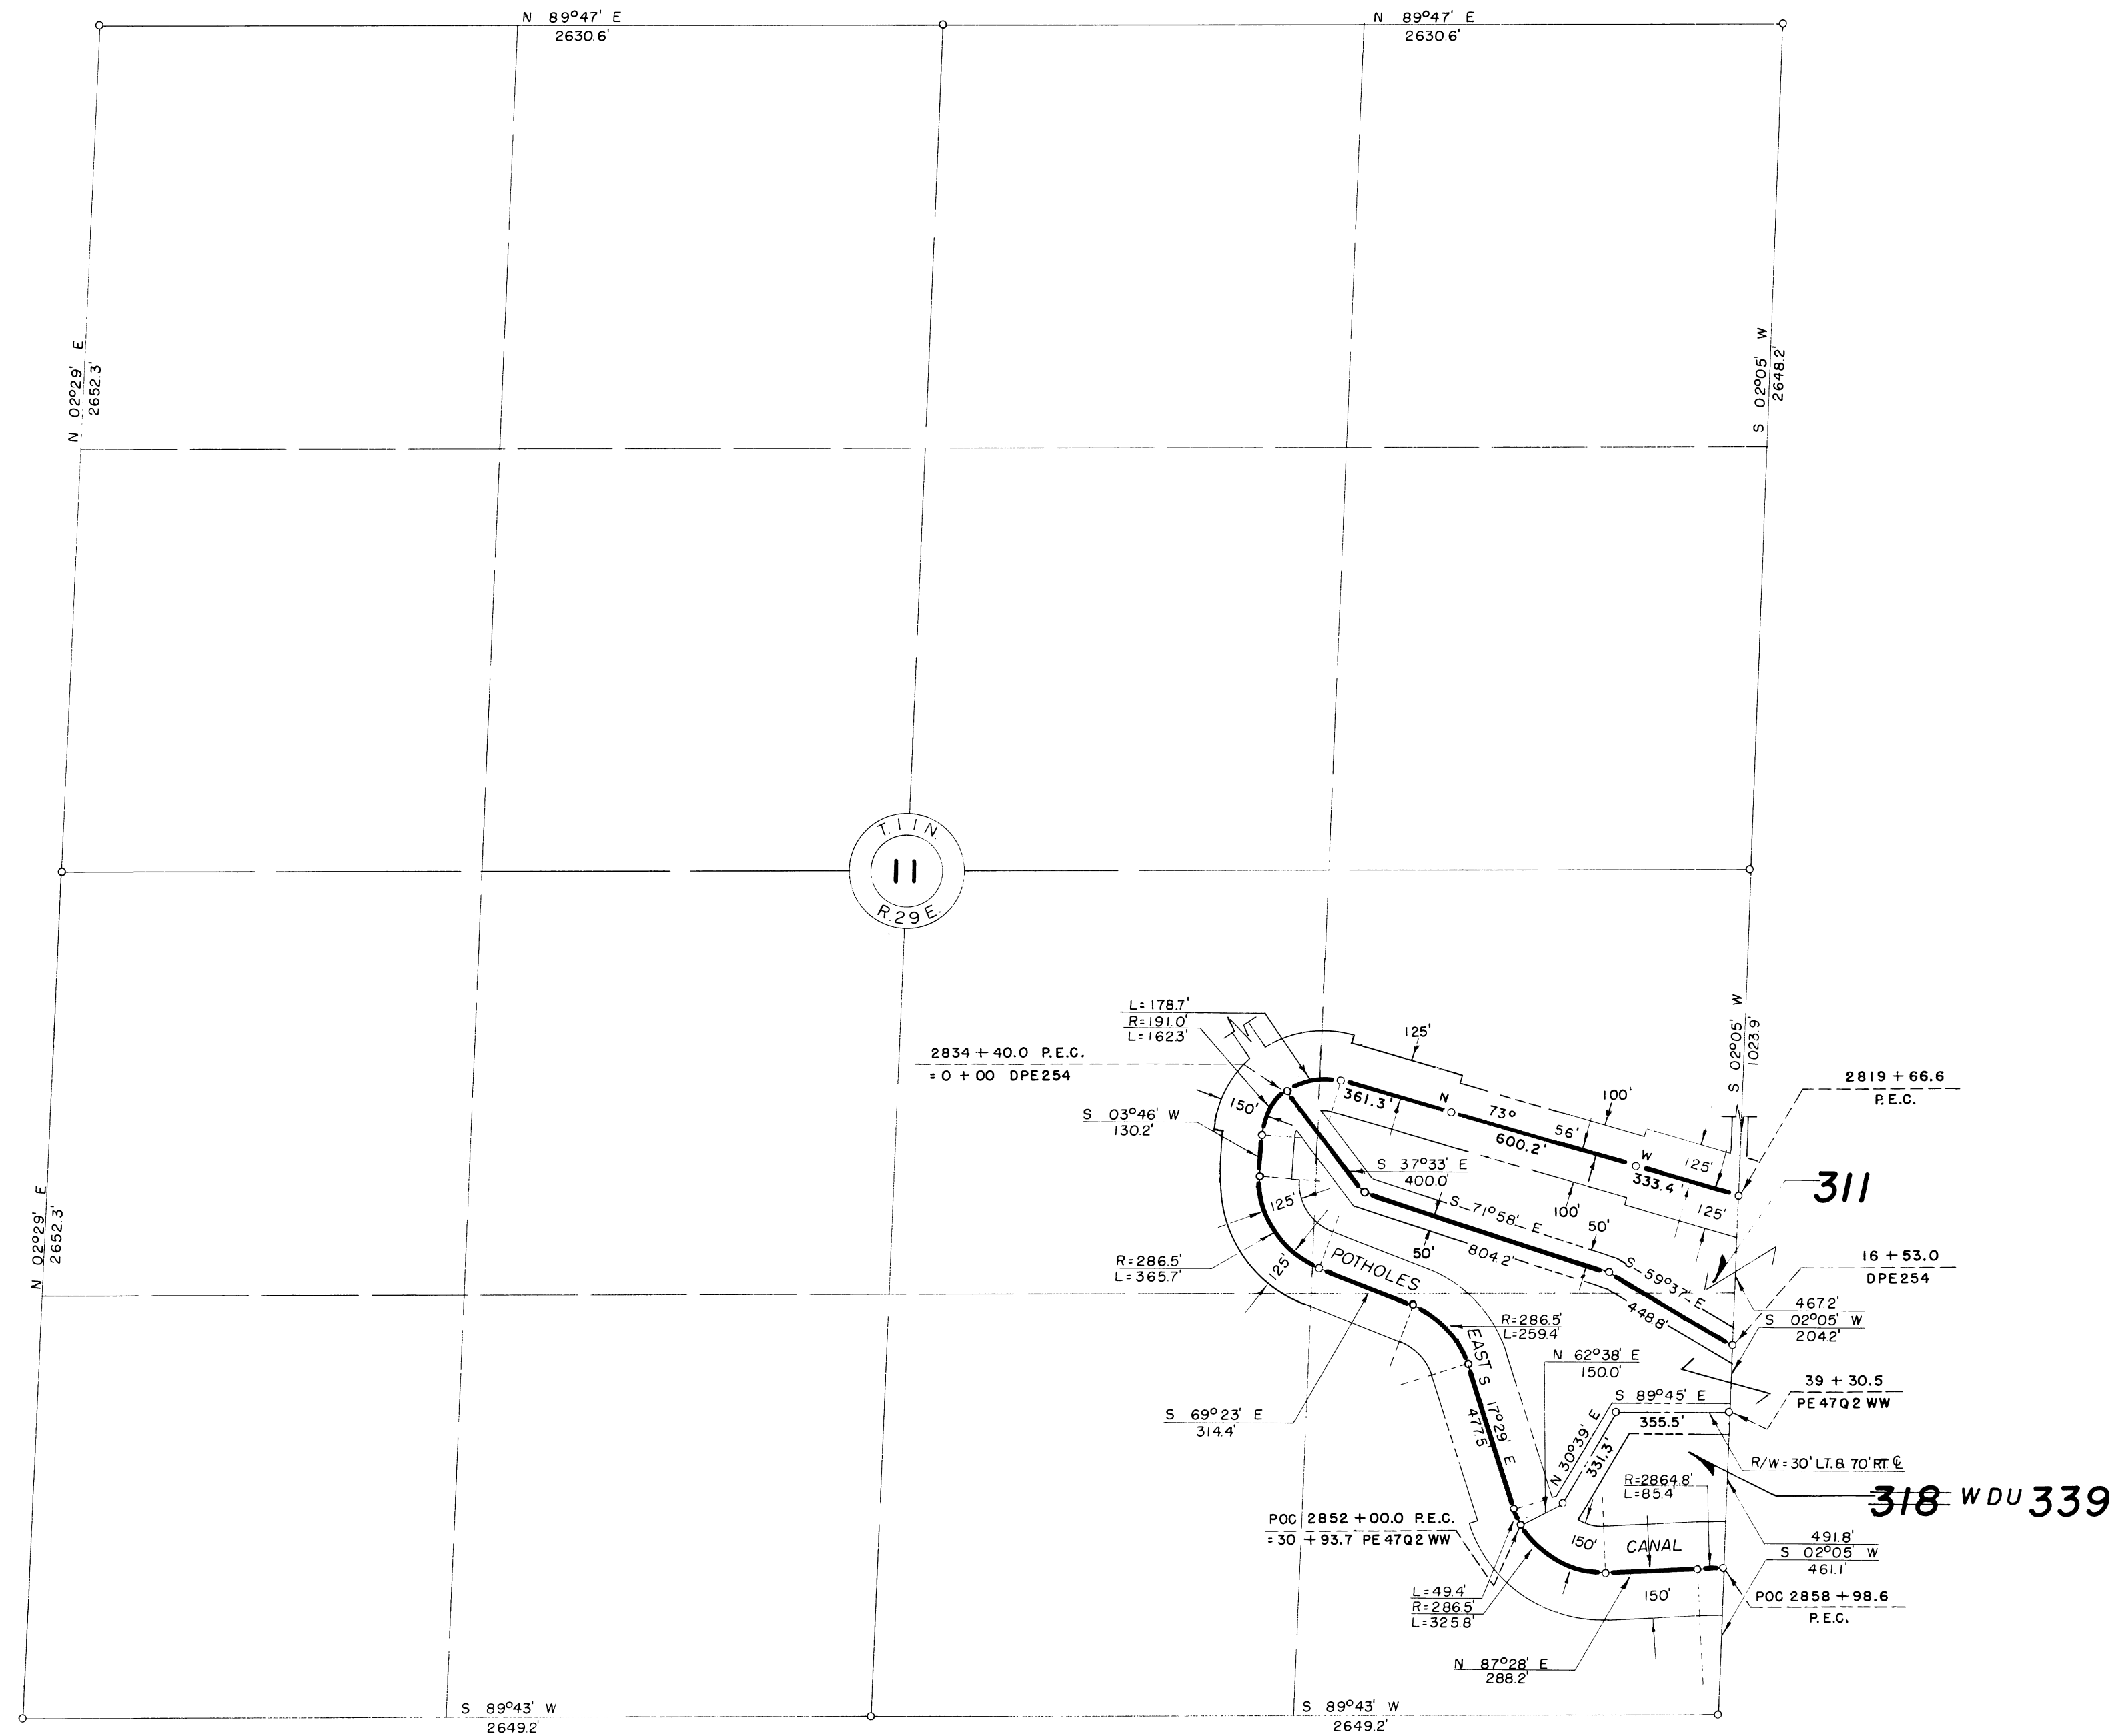


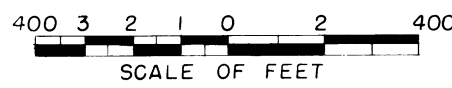

THIS SHEET NOT RECORDED

- LEGEND
- ==== Rights of Way for Roads
 - ==== Rights of Way for Proposed Roads
 - o-----o Boundaries of Units
 - ==== Rights of Way for Canals
 - ==== Rights of Way for Drains

311 Unit Number

REV TO 7-31-67	<i>C.M.</i>
REV TO 12-31-65	<i>B.L.M.</i>

I certify that this is Sheet
7 of 20 Supplemental Sheets
of the Eighth Revision
of the Final Farm Unit Plot
of Irrigation Block 16.

M.B. Austin
Regional Director (Act.)

DATE 9-25-62

Drawn J.W.S.
Checked WES-C.B.L.-J.L.R.
Surveys certified
A.J. Davidson
Chief, Engr. Div.
DATE 9-17-62