


Drawn DWD
Checked WES-CBL-RKO
Surveys certified
L. V. Downs
Supervising Engineer

DATE 5/20/53

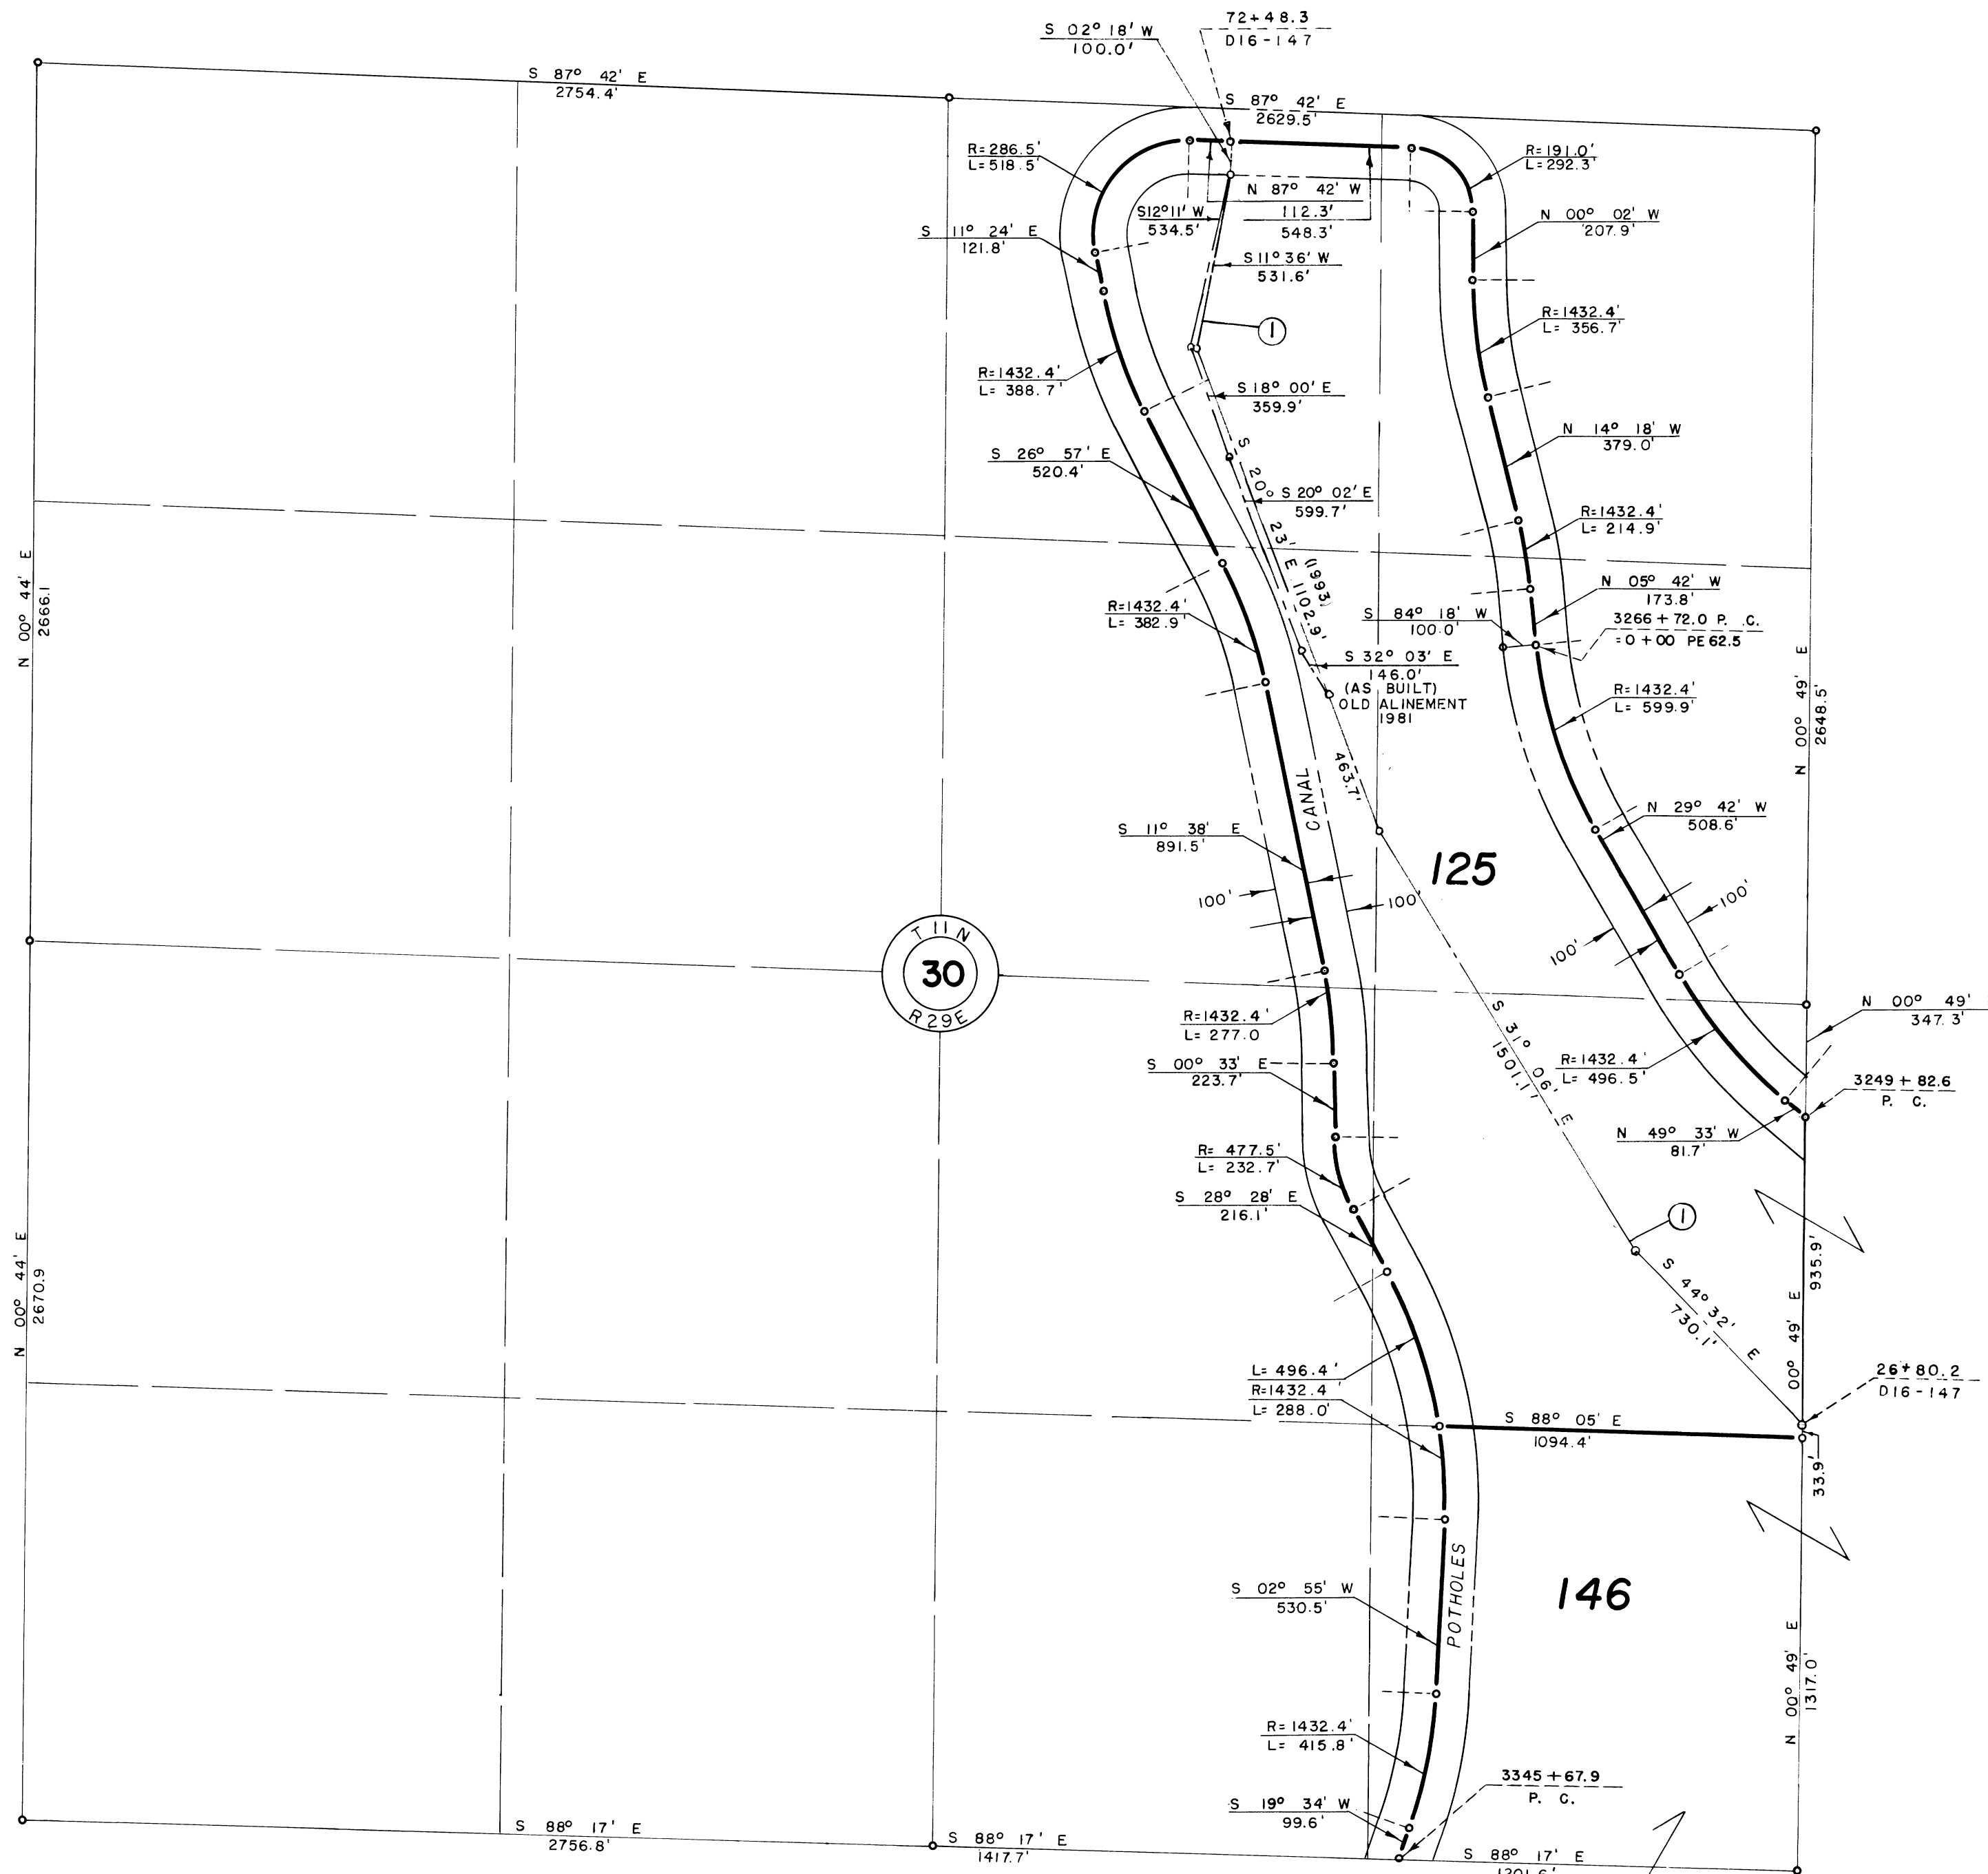

NOTE: Buried Pipe Drain R/W

① 55' W. & 45' E.

LEGEND

- == Rights of Way for Roads
- == Rights of Way for Proposed Roads
- Boundaries of Farm Units
- == Rights of Way for Canals
- == Rights of Way for Drains

125 Farm Unit Number



REV. TO 12-30-93	de
REV. TO 12-1-80	de

I certify that this is Sheet
46 of 88 Supplemental Sheets
of the Revision
of the Final Farm Unit Plot
of Irrigation Block 16.

H. T. Nelson
Regional Director
DATE 9-1-53

222-116-24/44 -51