


NOTE: BURIED PIPE DRAIN R/W


- 1 55'W. & 45'E.
- 2 5'E. & 45'W.
- 3 55'N. & 45'S.
- 4 55'S. & 45'N.
- 5 60'W. & RD. E.
- 6 60'W. & PE 59.4 OR RD. E
- 7 80'W. & RD. E.
- 8 40'W. & 60'E
- 9 100'W. & TO RD. E

15-25

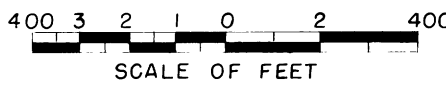

Drawn J.W.S.
Checked W.E.S.-C.B.L.-R.K.C.
Surveys certified
J.D. Humes
Chief Engineer OFD & C. Div.

DATE 8-25-59

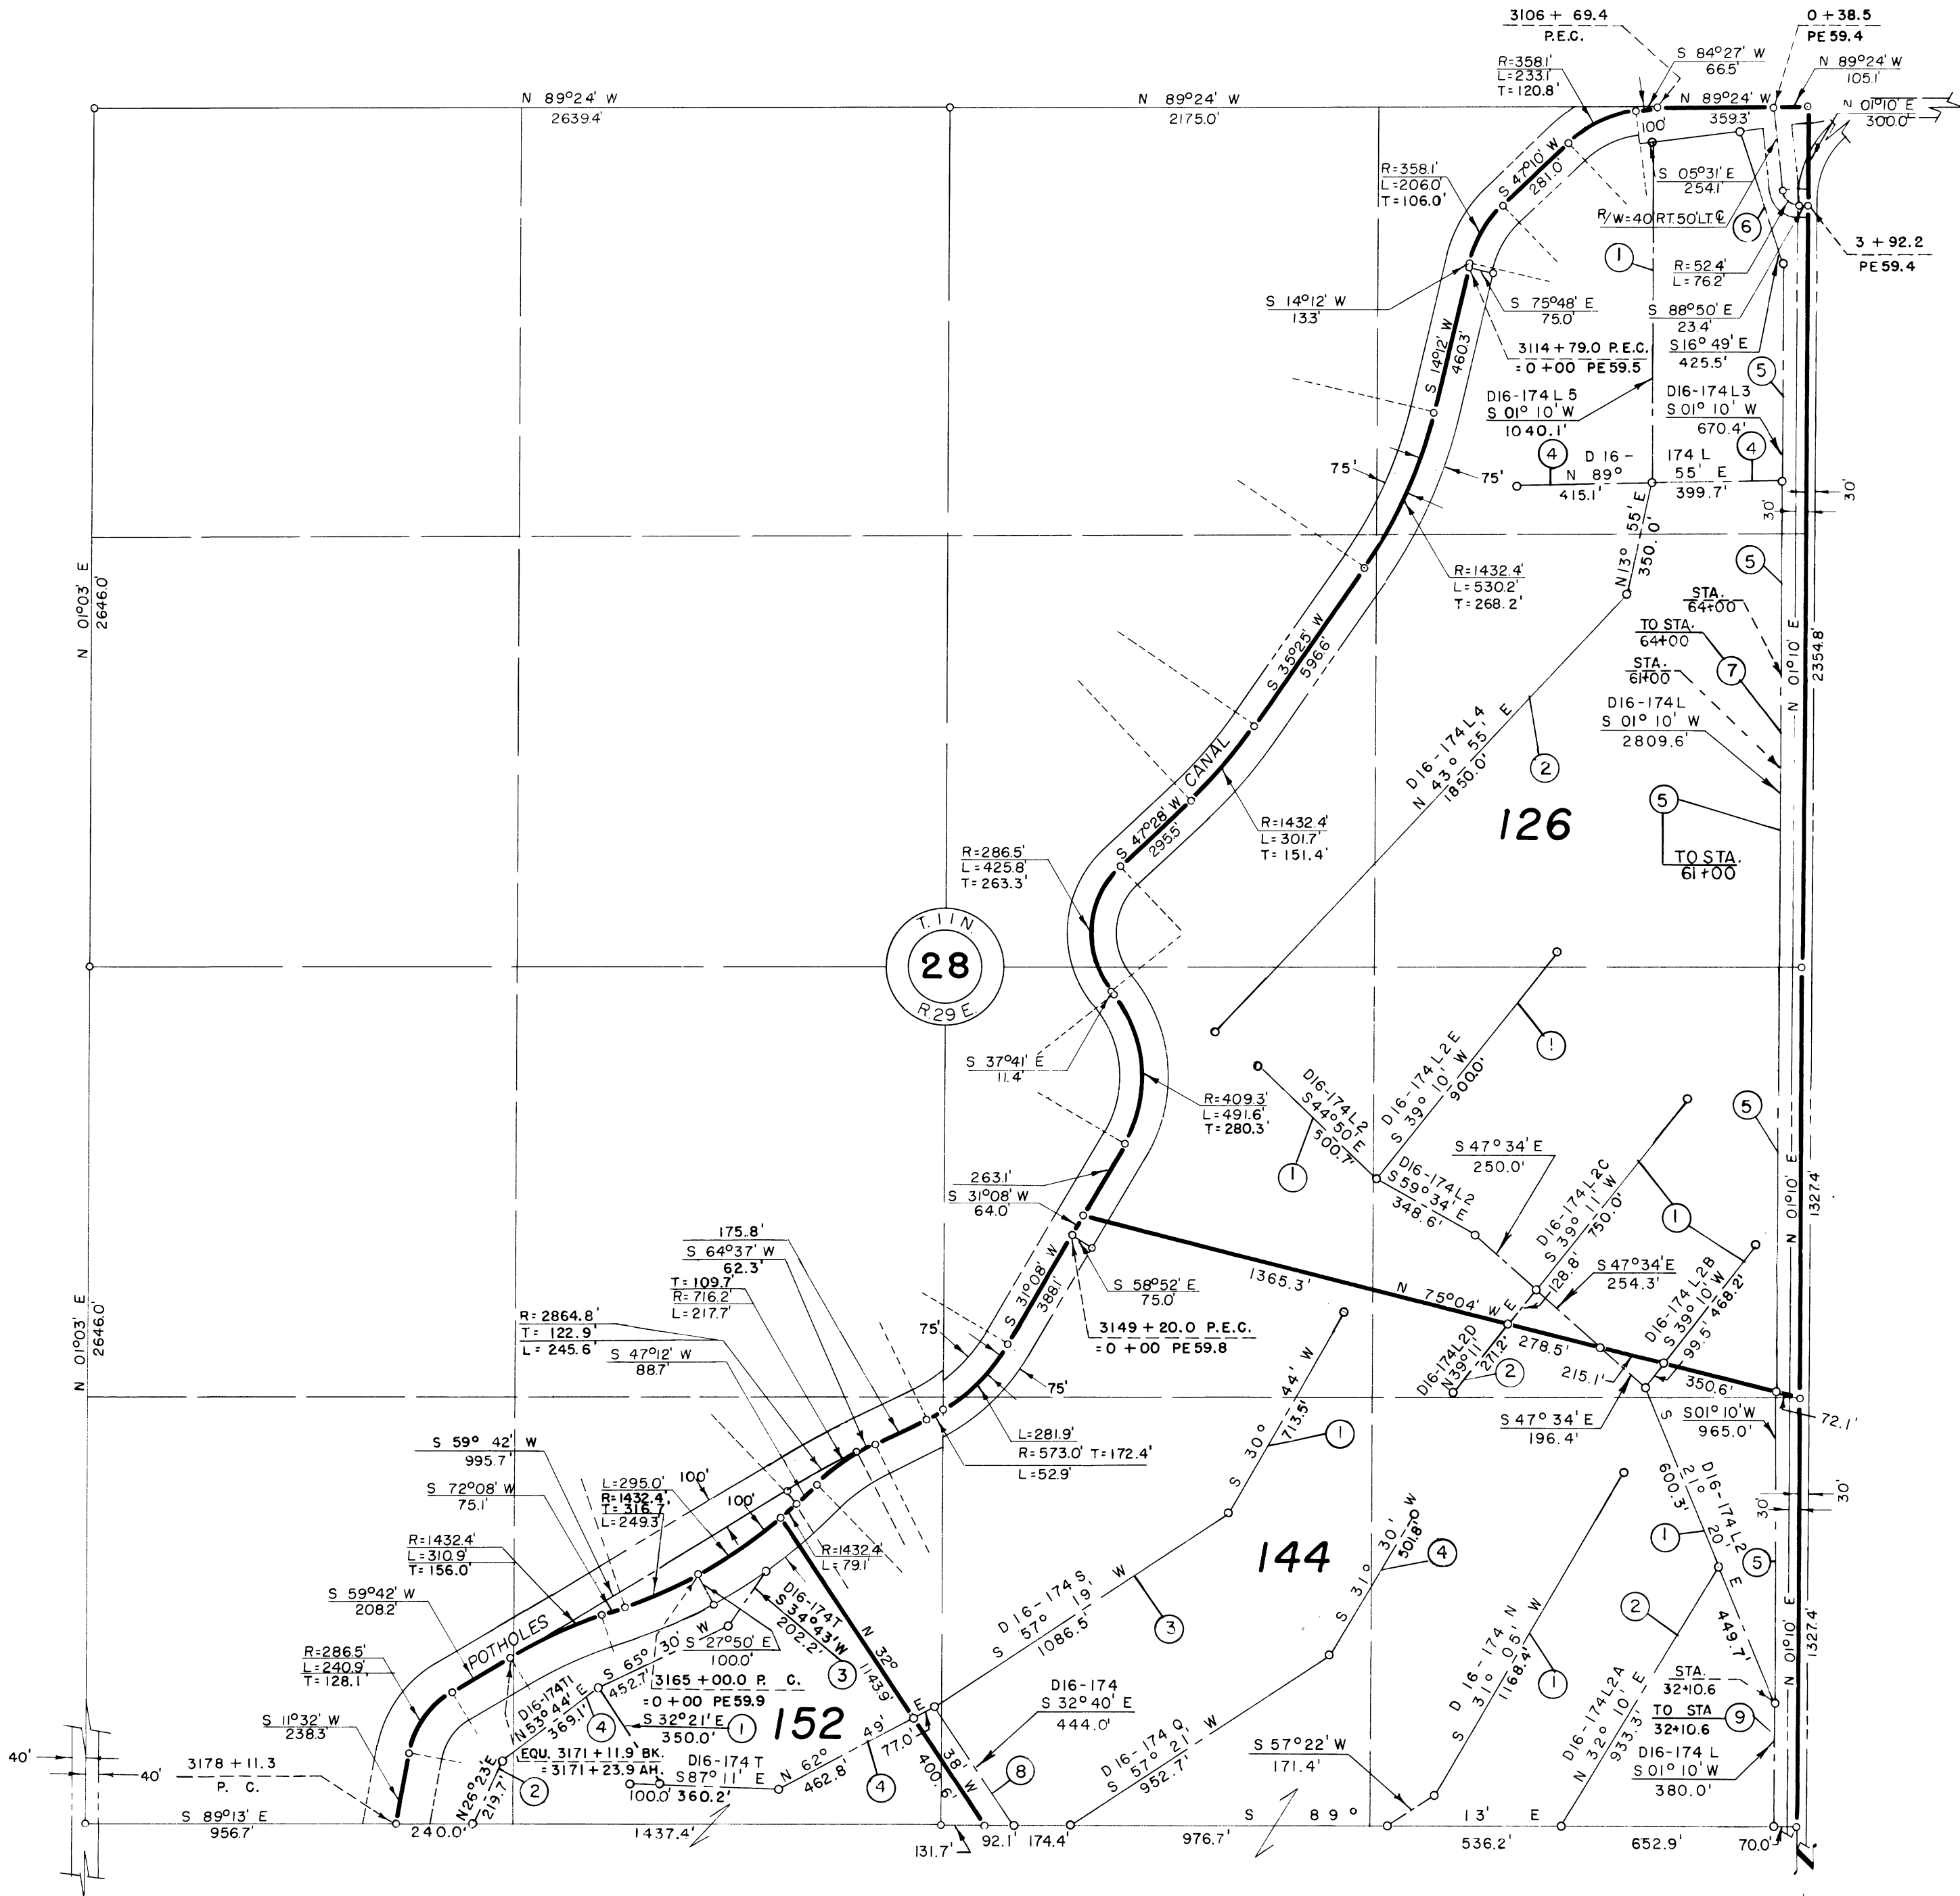

LEGEND

- ==== Rights of Way for Roads
- Boundaries of Units
- ==== Rights of Way for Canals
- ==== Rights of Way for Drains

152

Unit Number

REV. TO 10-19-78	dc
REV. TO 11-18-76	dc

I certify that this is Sheet 18 of 36 Supplemental Sheets of the Fifth Revision of the Final Farm Unit Plat of Irrigation Block 16.

W.G. Draper
Regional Director (Act.)

DATE 8-26-59

222-116-31309-53