



NOTE: Buried Pipe Drain R/W

- 1 75' W. & 65' E.
- 2 45' N. & 55' S.
- 3 65' N. & TO RD.S.
- 4 45' S. & 80' OR LAT. N.
- 5 55' W. & 45' E.
- 6 45' W. & 55' E.
- 7 TO LAT. W. & 55' E.
- 8 55' N. & 45' S.
- 9 65' N. & 55' S.
- 10 55' W. & 45' OR FU. B'DY. E

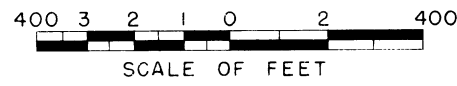


Drawn H.M.R.
Checked W.E.S.-CBL-RKC
Surveys certified
d.D. Humes
Chief, Engr. Div.

DATE 8-25-59

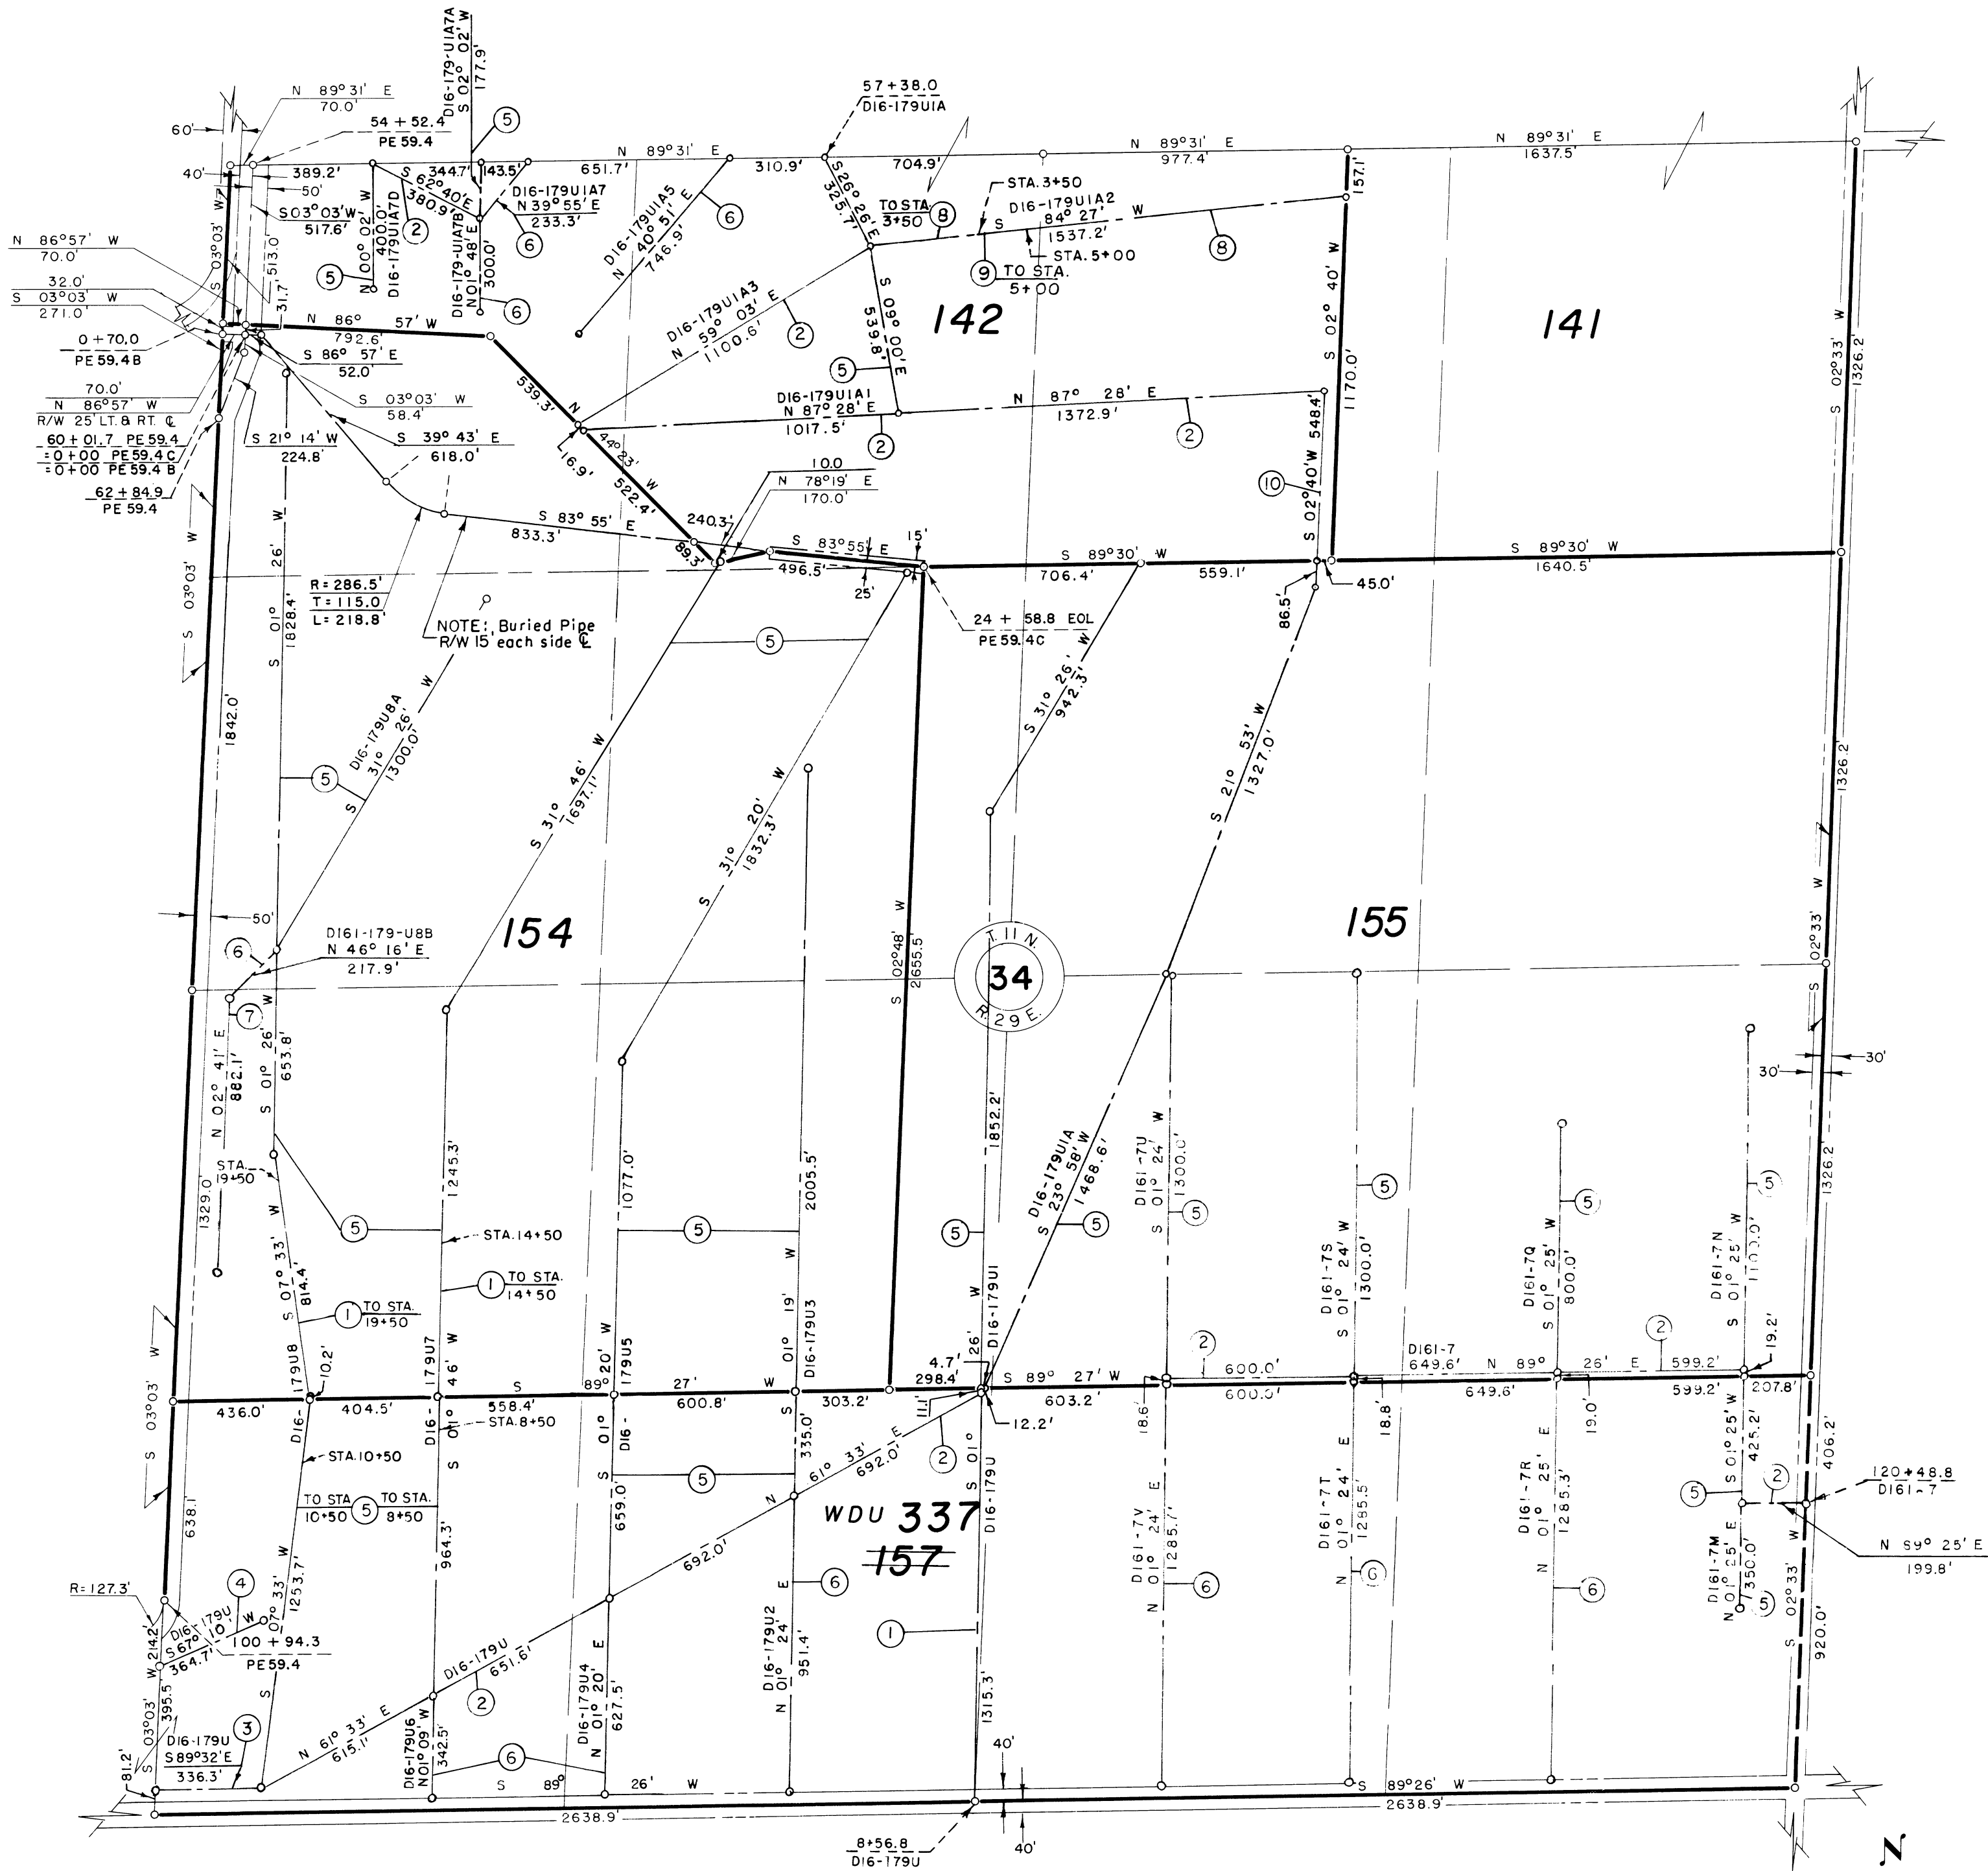

LEGEND

- == Rights of Way for Roads
- == Rights of Way for Proposed Roads
- Former Unit Boundary
- o Boundaries of Units
- Rights of Way for Canals
- Rights of Way for Drains

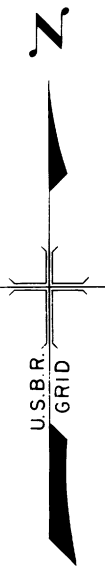

157

Unit Number

REV. TO 11-17-82	de
REV. TO 12-1-80	de
REV. TO 11-18-76	de
REV. TO 7-31-67	CM
REV. TO 12-31-65	B.J.M

I certify that this is Sheet
21 of 36 Supplemental Sheets
of the Fifth Revision
of the Final Farm Unit Plat
of Irrigation Block 16.

W.G. Draper
Regional Director
DATE 8-26-59

222-116-31309-60