
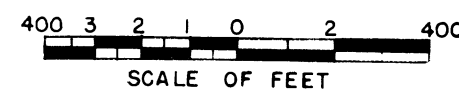


NOTE: Buried Pipe Drain R/W

- 1 65' W. B. LAT. E.
- 2 55' N. B. 45' S.
- 3 65' E. B. LAT. W.
- 4 45' W. B. 55' E.
- 5 45' N. B. 55' S.
- 6 55' W. B. 45' E.
- 7 60' E. B. LAT. W.
- 8 75' W. B. 65' E.
- 9 75' N. B. 65' S.
- 10 45' W. B. TO RD. R/W E.

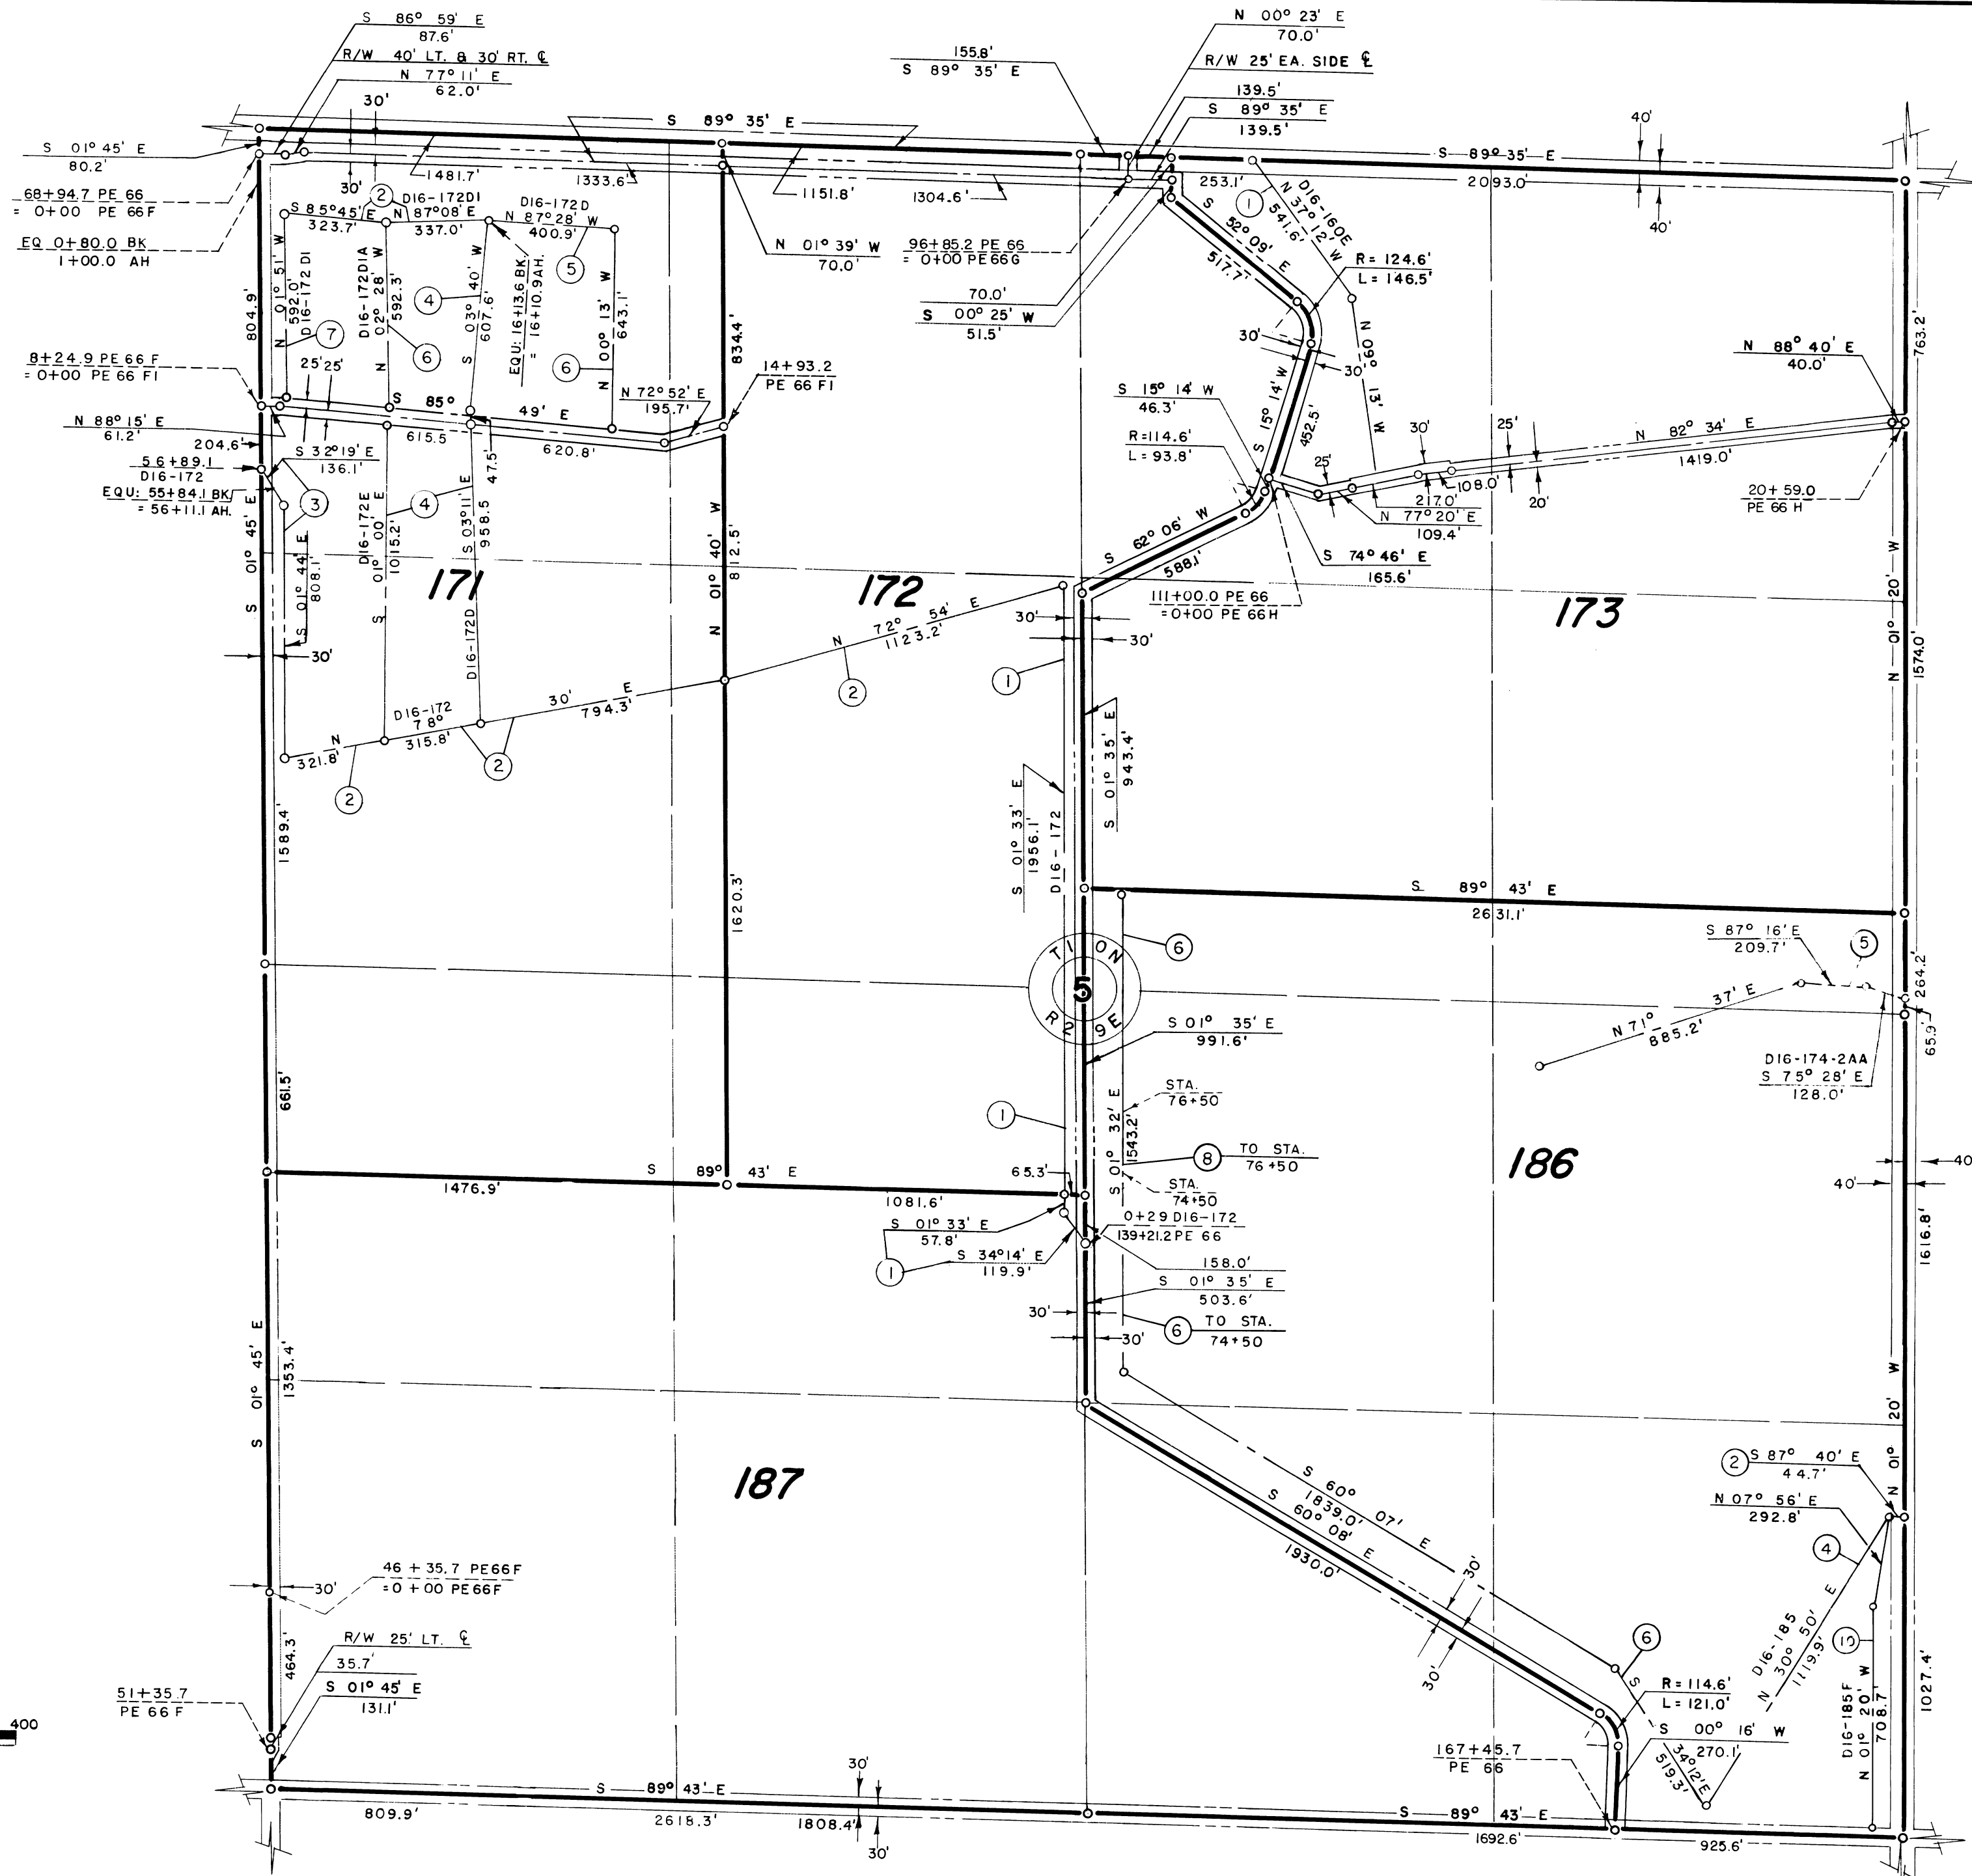

Drawn W.G.L.
Checked WES-CBL-JLR
Surveys certified
J. D. Humes
Chief, of D.C. Div.

DATE 8/15/55

LEGEND

- == Rights of Way for Roads
- == Rights of Way for Proposed Roads
- Boundaries of Farm Units
- == Rights of Way for Canals
- == Rights of Way for Drains

186 Farm Unit Number

REV. TO 11-5-81	dc
REV. TO 10-19-78	dc
REV. TO 6-11-74	dc

I certify that this is Sheet
23 of 32 Supplemental Sheets
of the Second Revision
of the Final Farm Unit Plat
of Irrigation Block 16

Wm. H. Tuller
Regional Director (Act.)
DATE 8/23/55

222-116-27604-67