

NOTE: Buried Pipe Drain R/W

- 1 BURIED PIPE DRAIN
R/W 55' S & 45' or LAT. N.
- 2 BURIED PIPE DRAIN
R/W 65' S & LAT. N.
- 3 55' N. & 45' S.
- 4 55' W. & 45' E.
- 5 75' W. & 65' E.
- 6 45' W. & 55' E.
- 7 75' S. & 65' N.
- 8 100' W. & 100' E.
- 9 45' N. & 55' S.
- 10 40' W. & 60' E.
- 11 50' W. & TO RD. E.
- 12 65' N. & TO LAT. S.
- 13 65' W. & 75' E.
- 14 60' N. & 30' S.
- 15 45' S. & TO RD. N.
- 16 55' E. & TO LAT. W.


NOTE: Buried Pipe Drain
R/W 45' W. & 55' E. to Sta. 9+00
R/W 65' W. & 75' E. to Sta. 9+00 to
R/W 45' W. & 55' E. to Sta. 11+50

400 3 2 1 0 2 400
SCALE OF FEET

Drawn F.E.H.
Checked JLR-CBL
Surveys certified

L.V. Downs
Chief Engr. Div.
Supervising Engineer

DATE 5/20/53

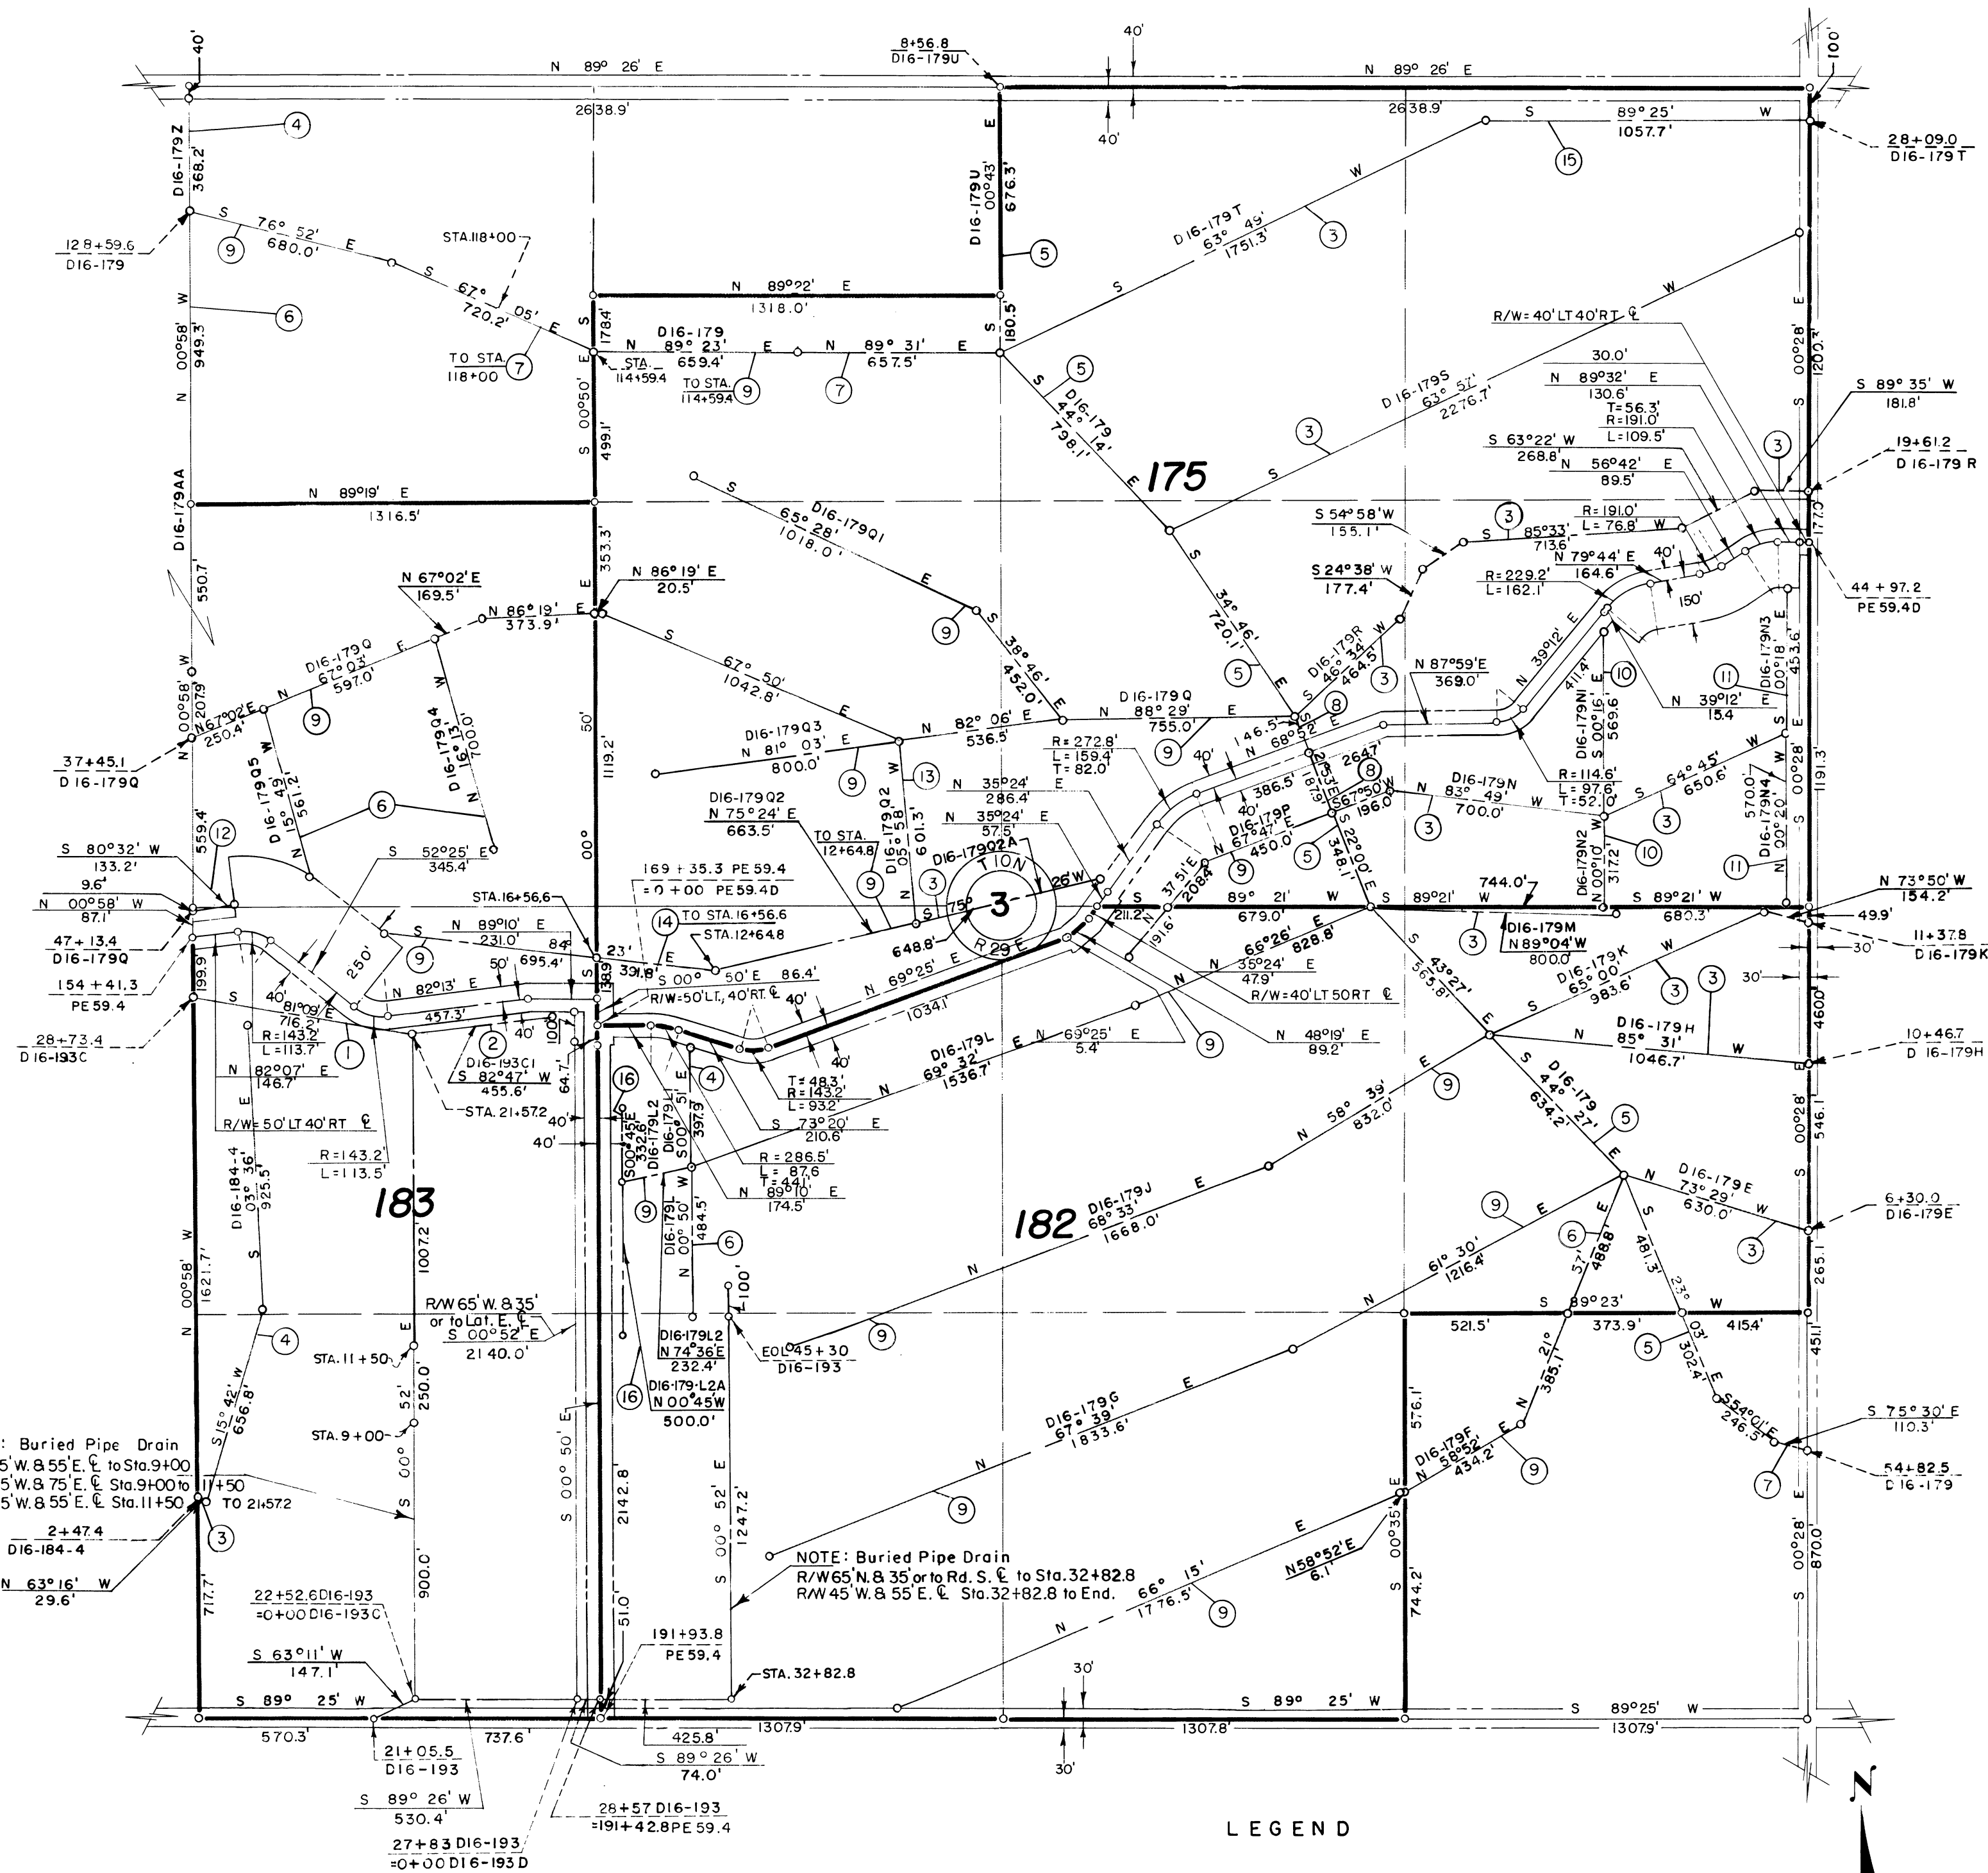

LEGEND

- == Rights of Way for Roads
- Boundaries of Units
- == Rights of Way for Canals
- == Rights of Way for Drains

183

Unit Number

REV. TO 11-5-81	dc
REV. TO 11-18-76	dc
REV. TO 12-28-73	dc

I certify that this is Sheet
64 of 88 Supplemental Sheets
of the Final Farm Unit Plat
of Irrigation Block 16.

H.T. Nelson
Regional Director

DATE 7-1-53

222-116-24144-69