


- 1 BURIED PIPE DRAIN (D16-207)
R/W 45' N. & 55' S. E. TO STA. 9+09.7
R/W 55' W. & 45' E. STA. 9+09.7 TO 13+88.7
R/W 45' N. & 55' S. STA. 13+88.7 TO 20+00
R/W 60' N. & 70' S. STA. 20+00 TO 23+22
R/W 65' N. & TO RD. S. STA. 23+22 TO 28+06
- 2 BURIED PIPE DRAIN
R/W 45' N. & 55' S. E. TO STA. 9+40
R/W 45' W. & 55' E. STA. 9+40 TO END
- 3 BURIED PIPE DRAIN
R/W 45' W. & 55' E. E.
- 4 BURIED PIPE DRAIN
R/W 55' W. & 45' E. E.
- 5 BURIED PIPE DRAIN
R/W 65' N. & 35' S. E.
- 6 BURIED PIPE DRAIN
R/W 75' W. & 65' E. E.
- 7 BURIED PIPE DRAIN
R/W 45' N. & 55' S. E.
- 8 BURIED PIPE DRAIN
R/W 55' N. & 45' S. E.
- 9 BURIED PIPE DRAIN
R/W 55' W. & 45' E. E.
- 10 BURIED PIPE DRAIN
R/W 65' W. & 55' E. E.
- 11 BURIED PIPE DRAIN
R/W TO RD. W. & 65' E. E.
- 12 BURIED PIPE DRAIN
R/W 45' N. & TO F.U. B.D.Y.S. E.

60

400 3 2 1 0 2 400
SCALE OF FEET

Drawn L.E.M.
Checked C.B.L.-J.L.R.
Surveys certified
L.V. Downs
~~Chief Engr. Div.~~
Supervising Engineer
DATE 5/20/53

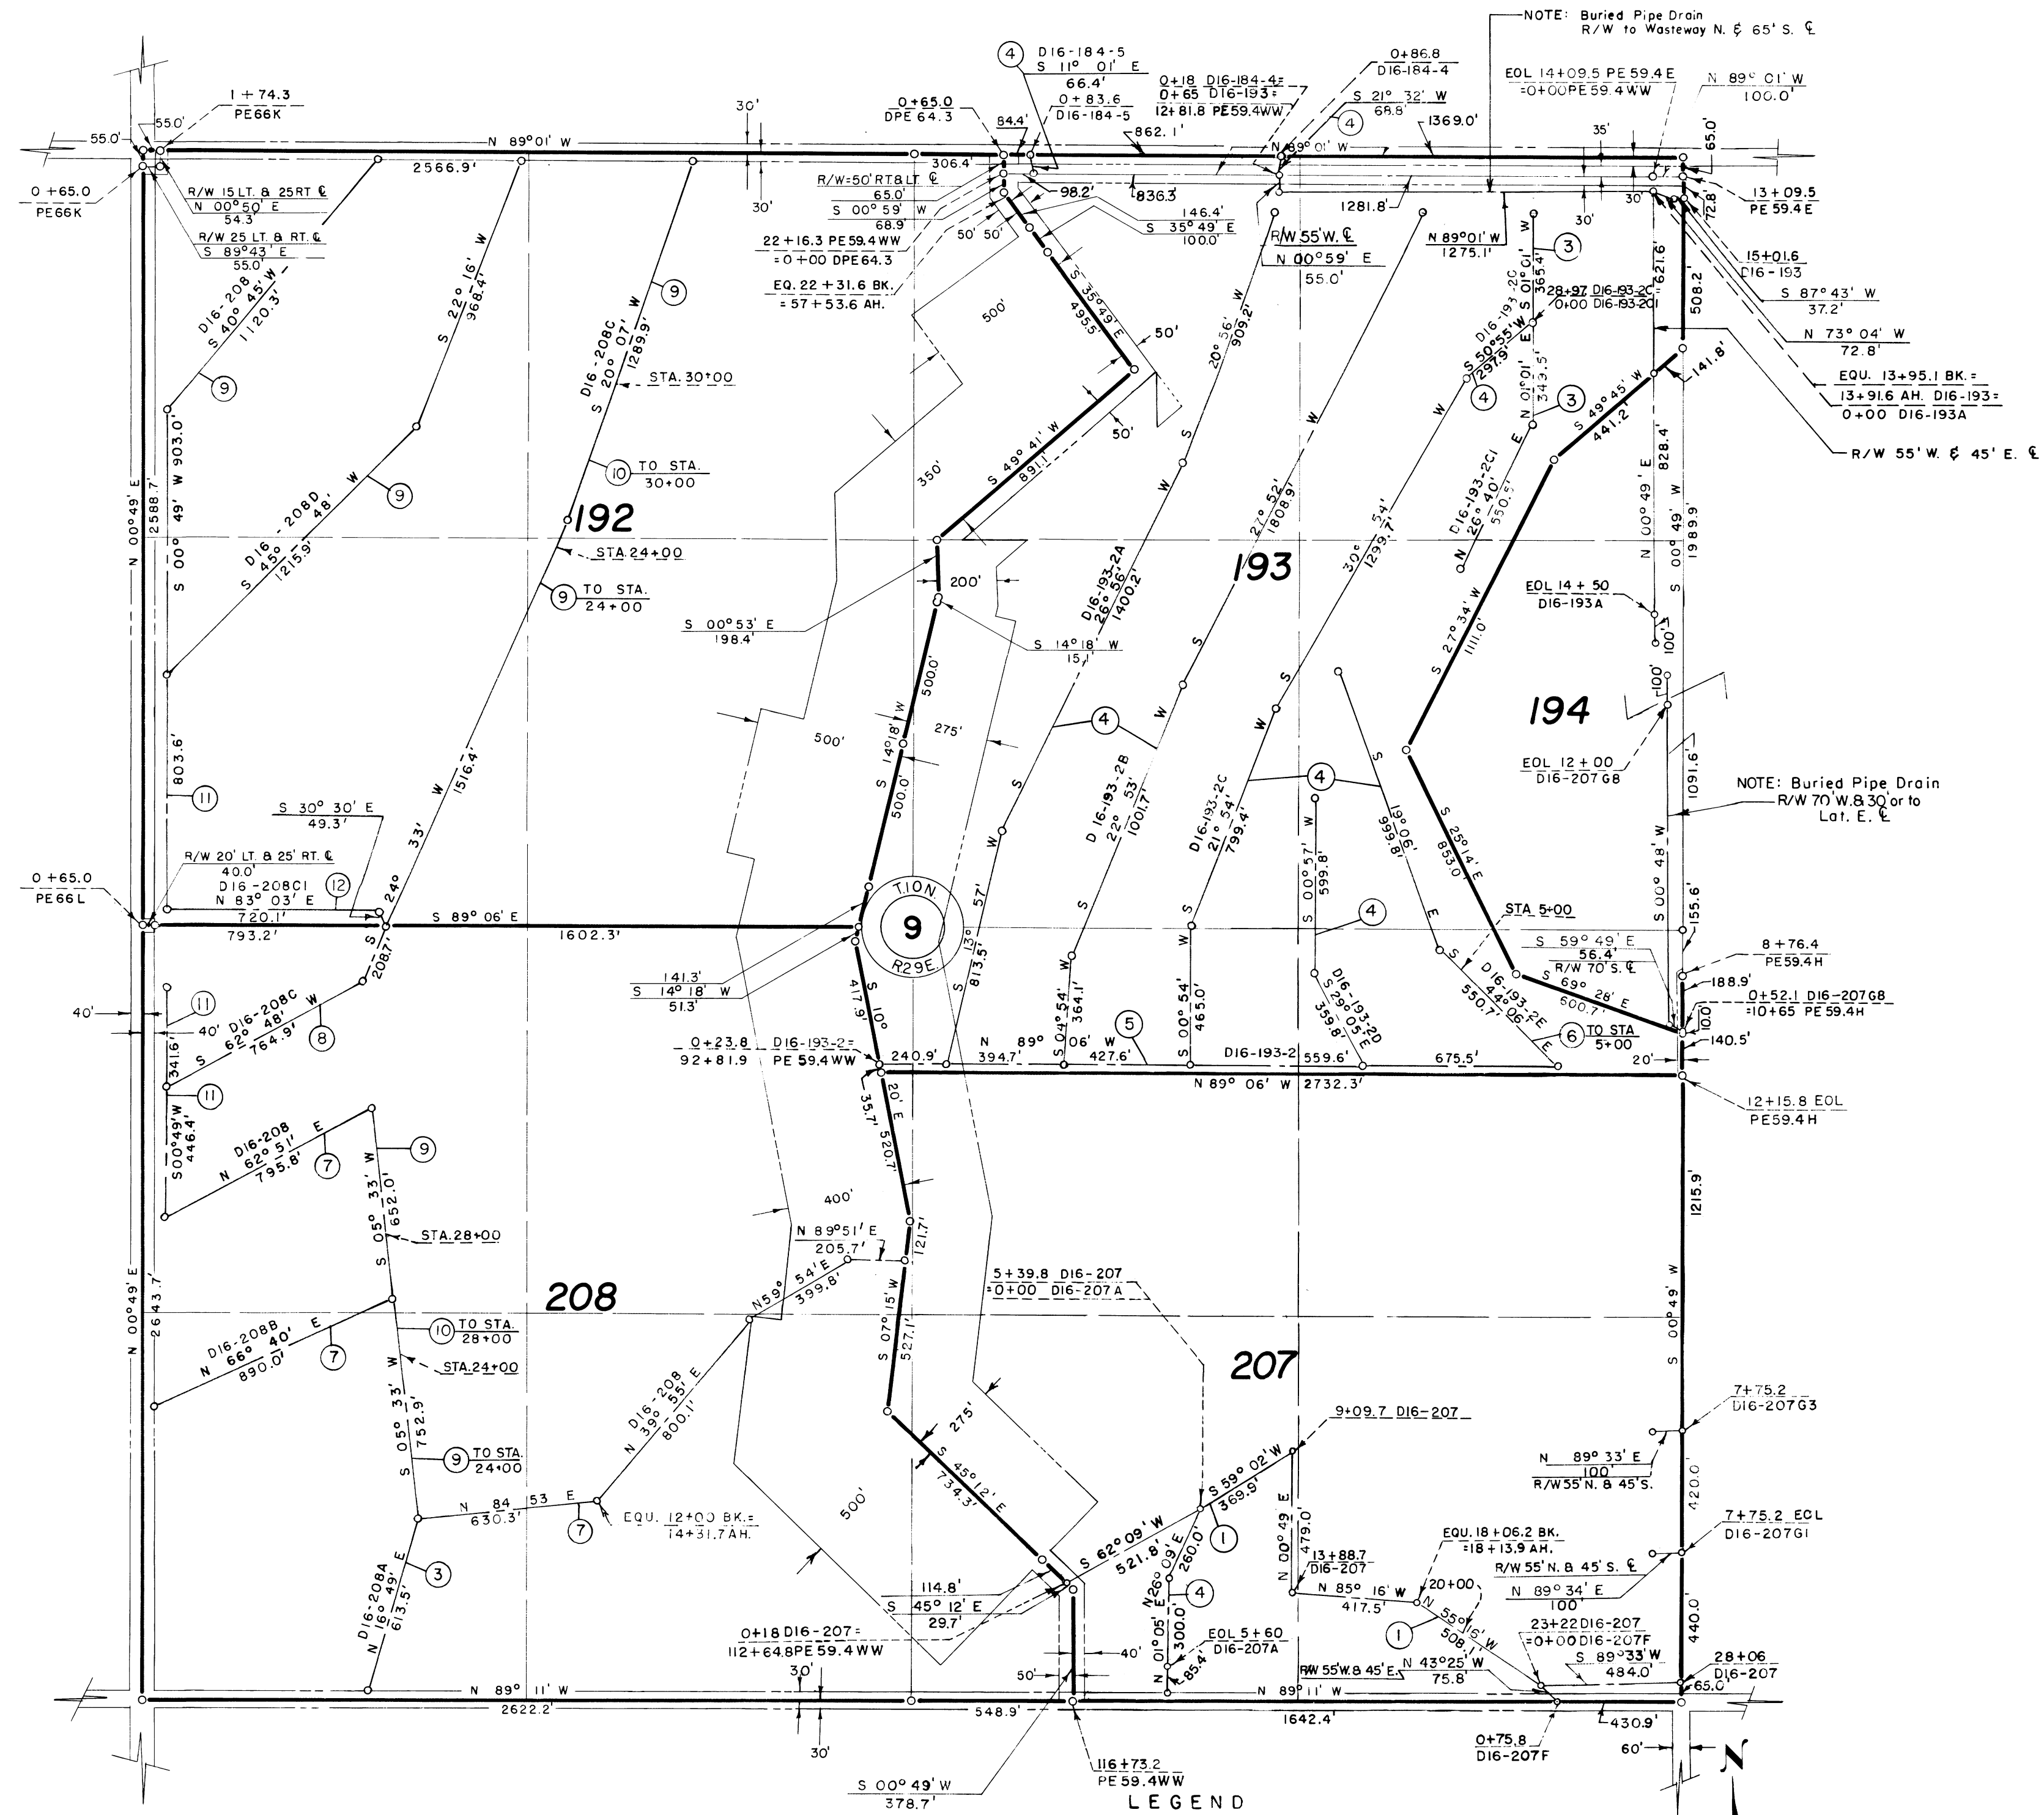

78

REV. TO 12-30-93	<u>dc</u>
REV. TO 10-19-78	<u>dc</u>
REV. TO 11-18-76	<u>dc</u>
REV. TO 12-28-73	<u>dc</u>

I certify that this is Sheet
74 of 88 Supplemental Sheets
of the Revisions
of the Final Farm Unit Plat
of Irrigation Block 16.

H.T. Nelson
Regional Director
DATE 9-1-53

194

Unit Number