
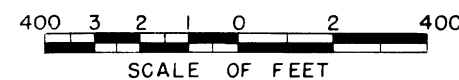


NOTE: Buried Pipe Drain R/W

- ① 45' W. & 55' E.
- ② 55' N. & 45' S.
- ③ 45' N. & 55' S.

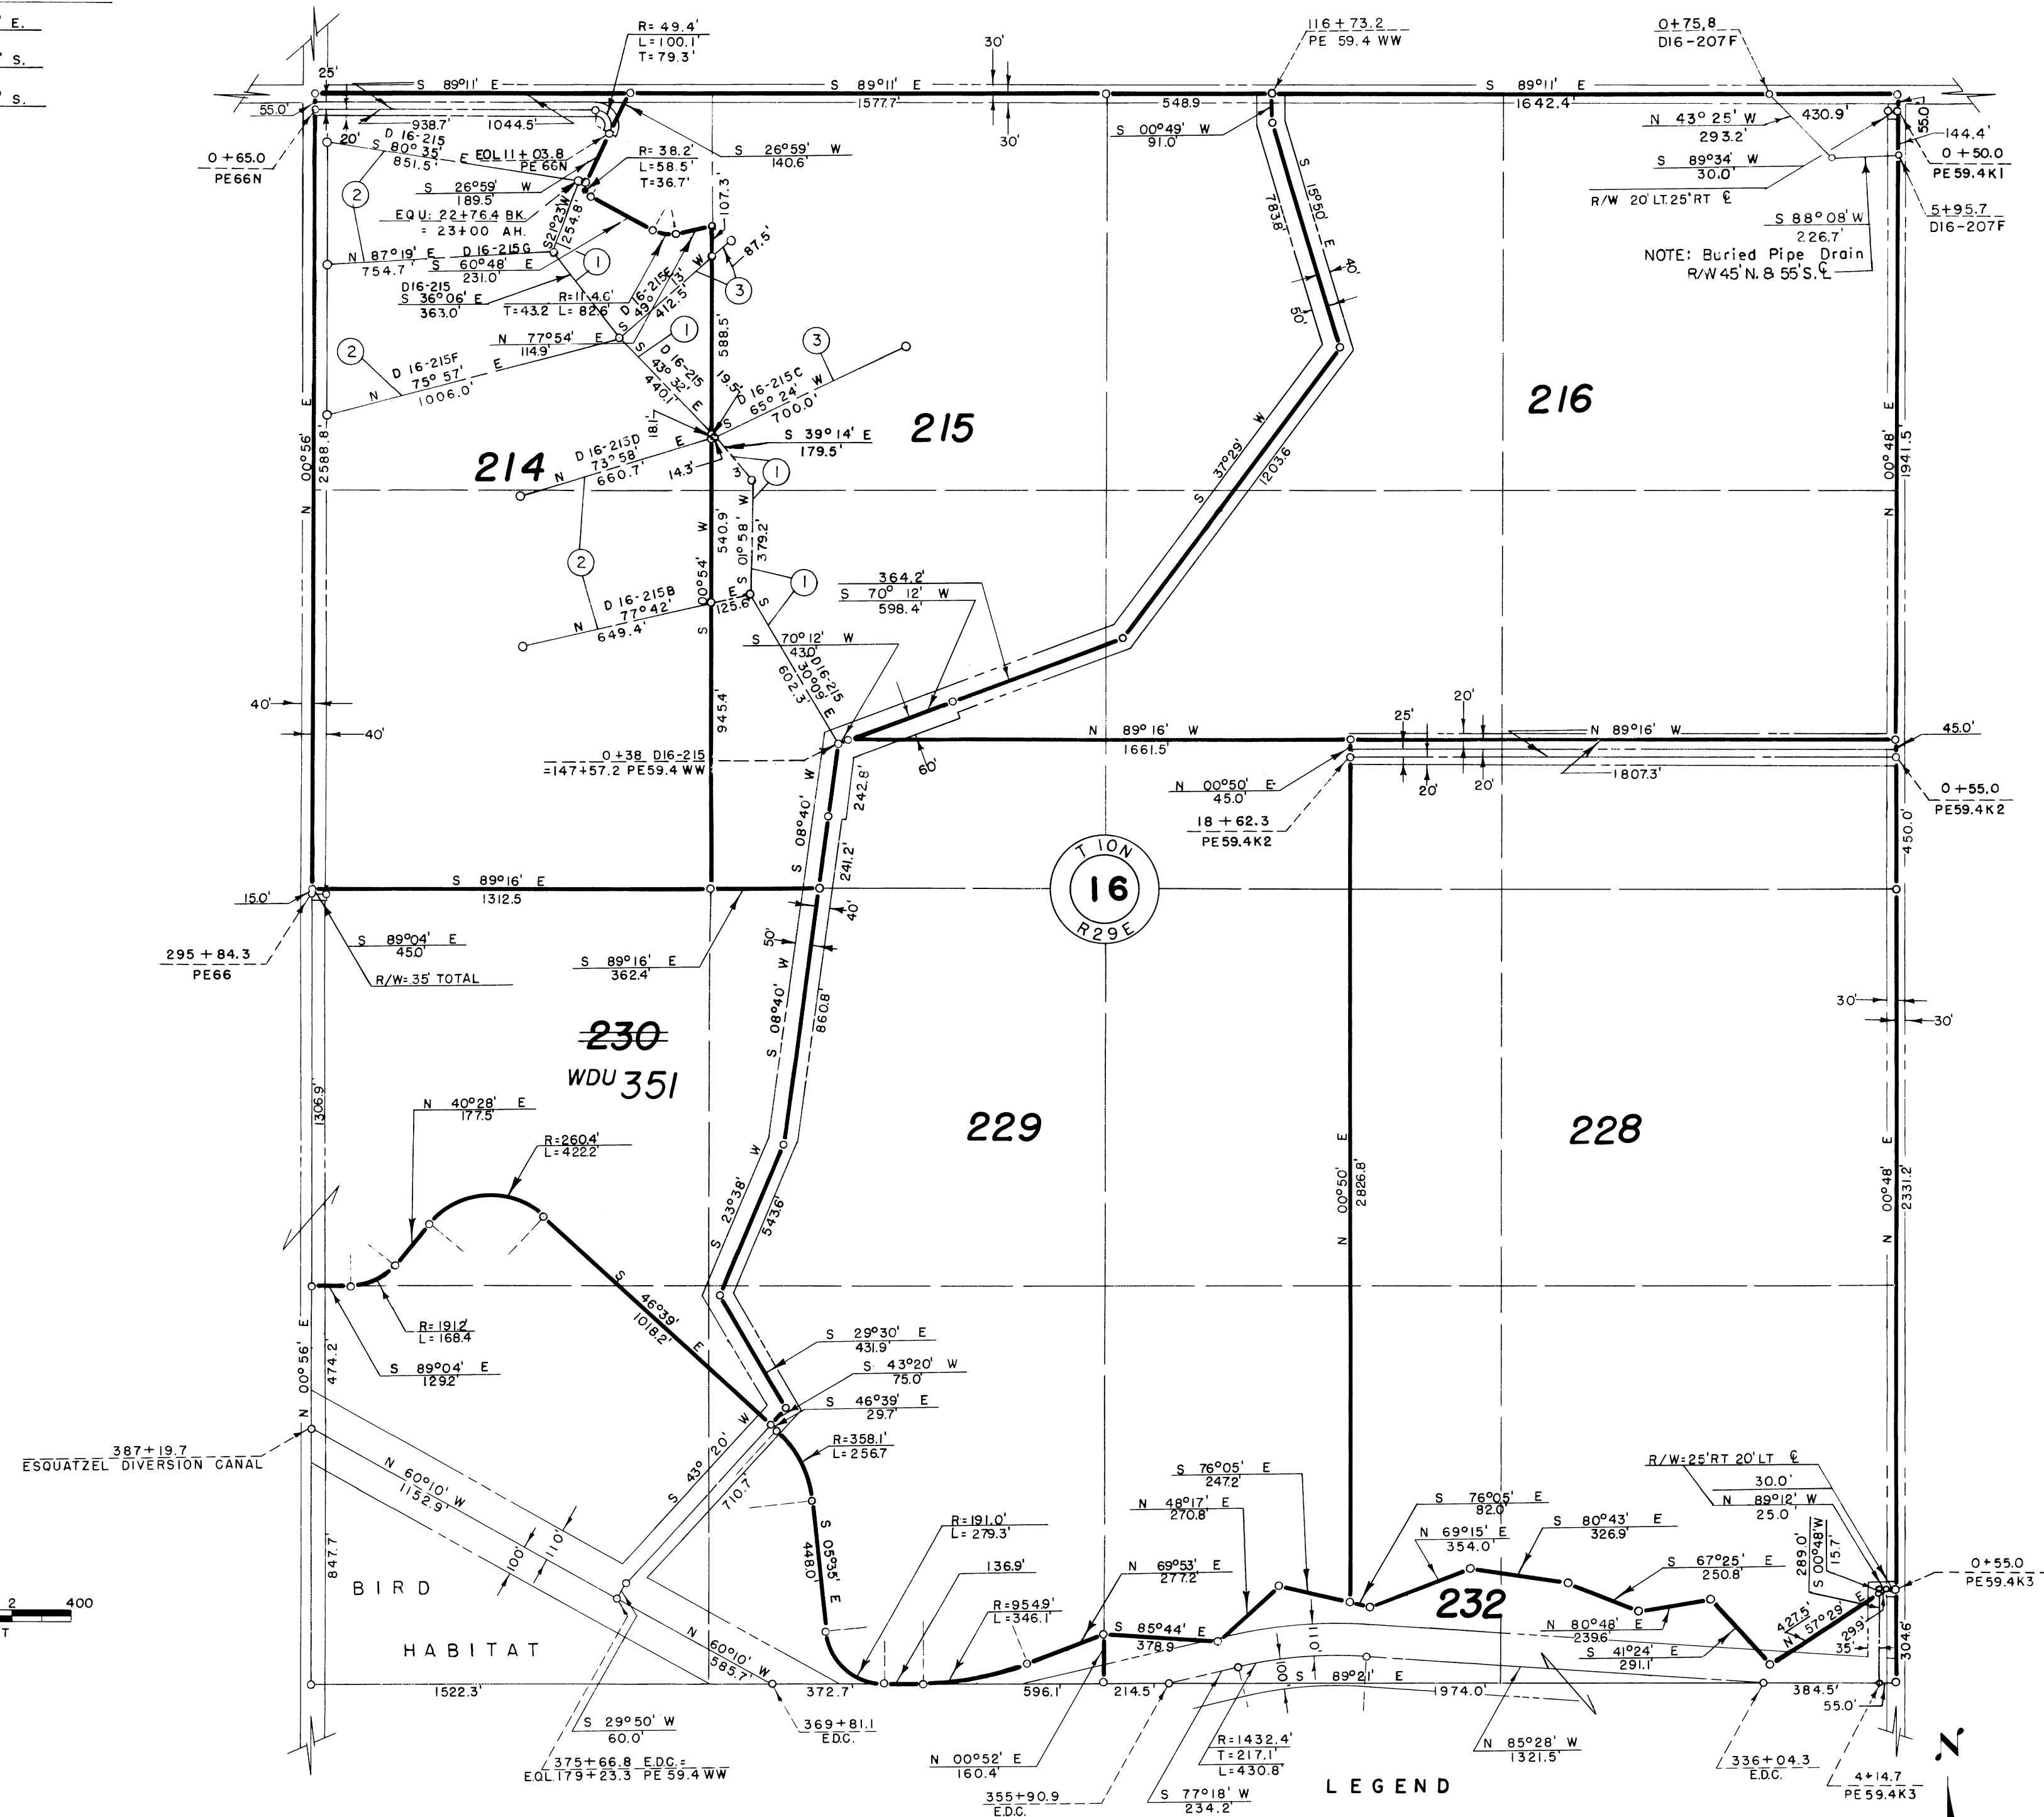

Drawn F.E.H. H.M.R.
Checked C.B.L.-J.L.R.
Surveys certified

J. D. Humes
Chief, ~~Eng. Div.~~ of D & C. Div.

DATE 7-9-57

- LEGEND
- ==== Rights of Way for Roads
 - ==== Rights of Way for Proposed Roads
 - Boundaries of Units
 - ==== Rights of Way for Canals
 - ==== Rights of Way for Drains

232 Unit Number

REV. TO 11-18-76	dc
REV. TO 4-10-75	dc
REV. 12-28-73	dc
REV. TO 7-31-68	C.M.
REV. TO 12-31-65	B.I.M.

I certify that this is Sheet
18 of 26 Supplemental Sheets
of the Third Revision
of the Final Farm Unit Plat
of Irrigation Block 16.

Wm. H. Tuller
Regional Director (Act.)
DATE 7-15-57

222-116-29974-84