


1-7

81

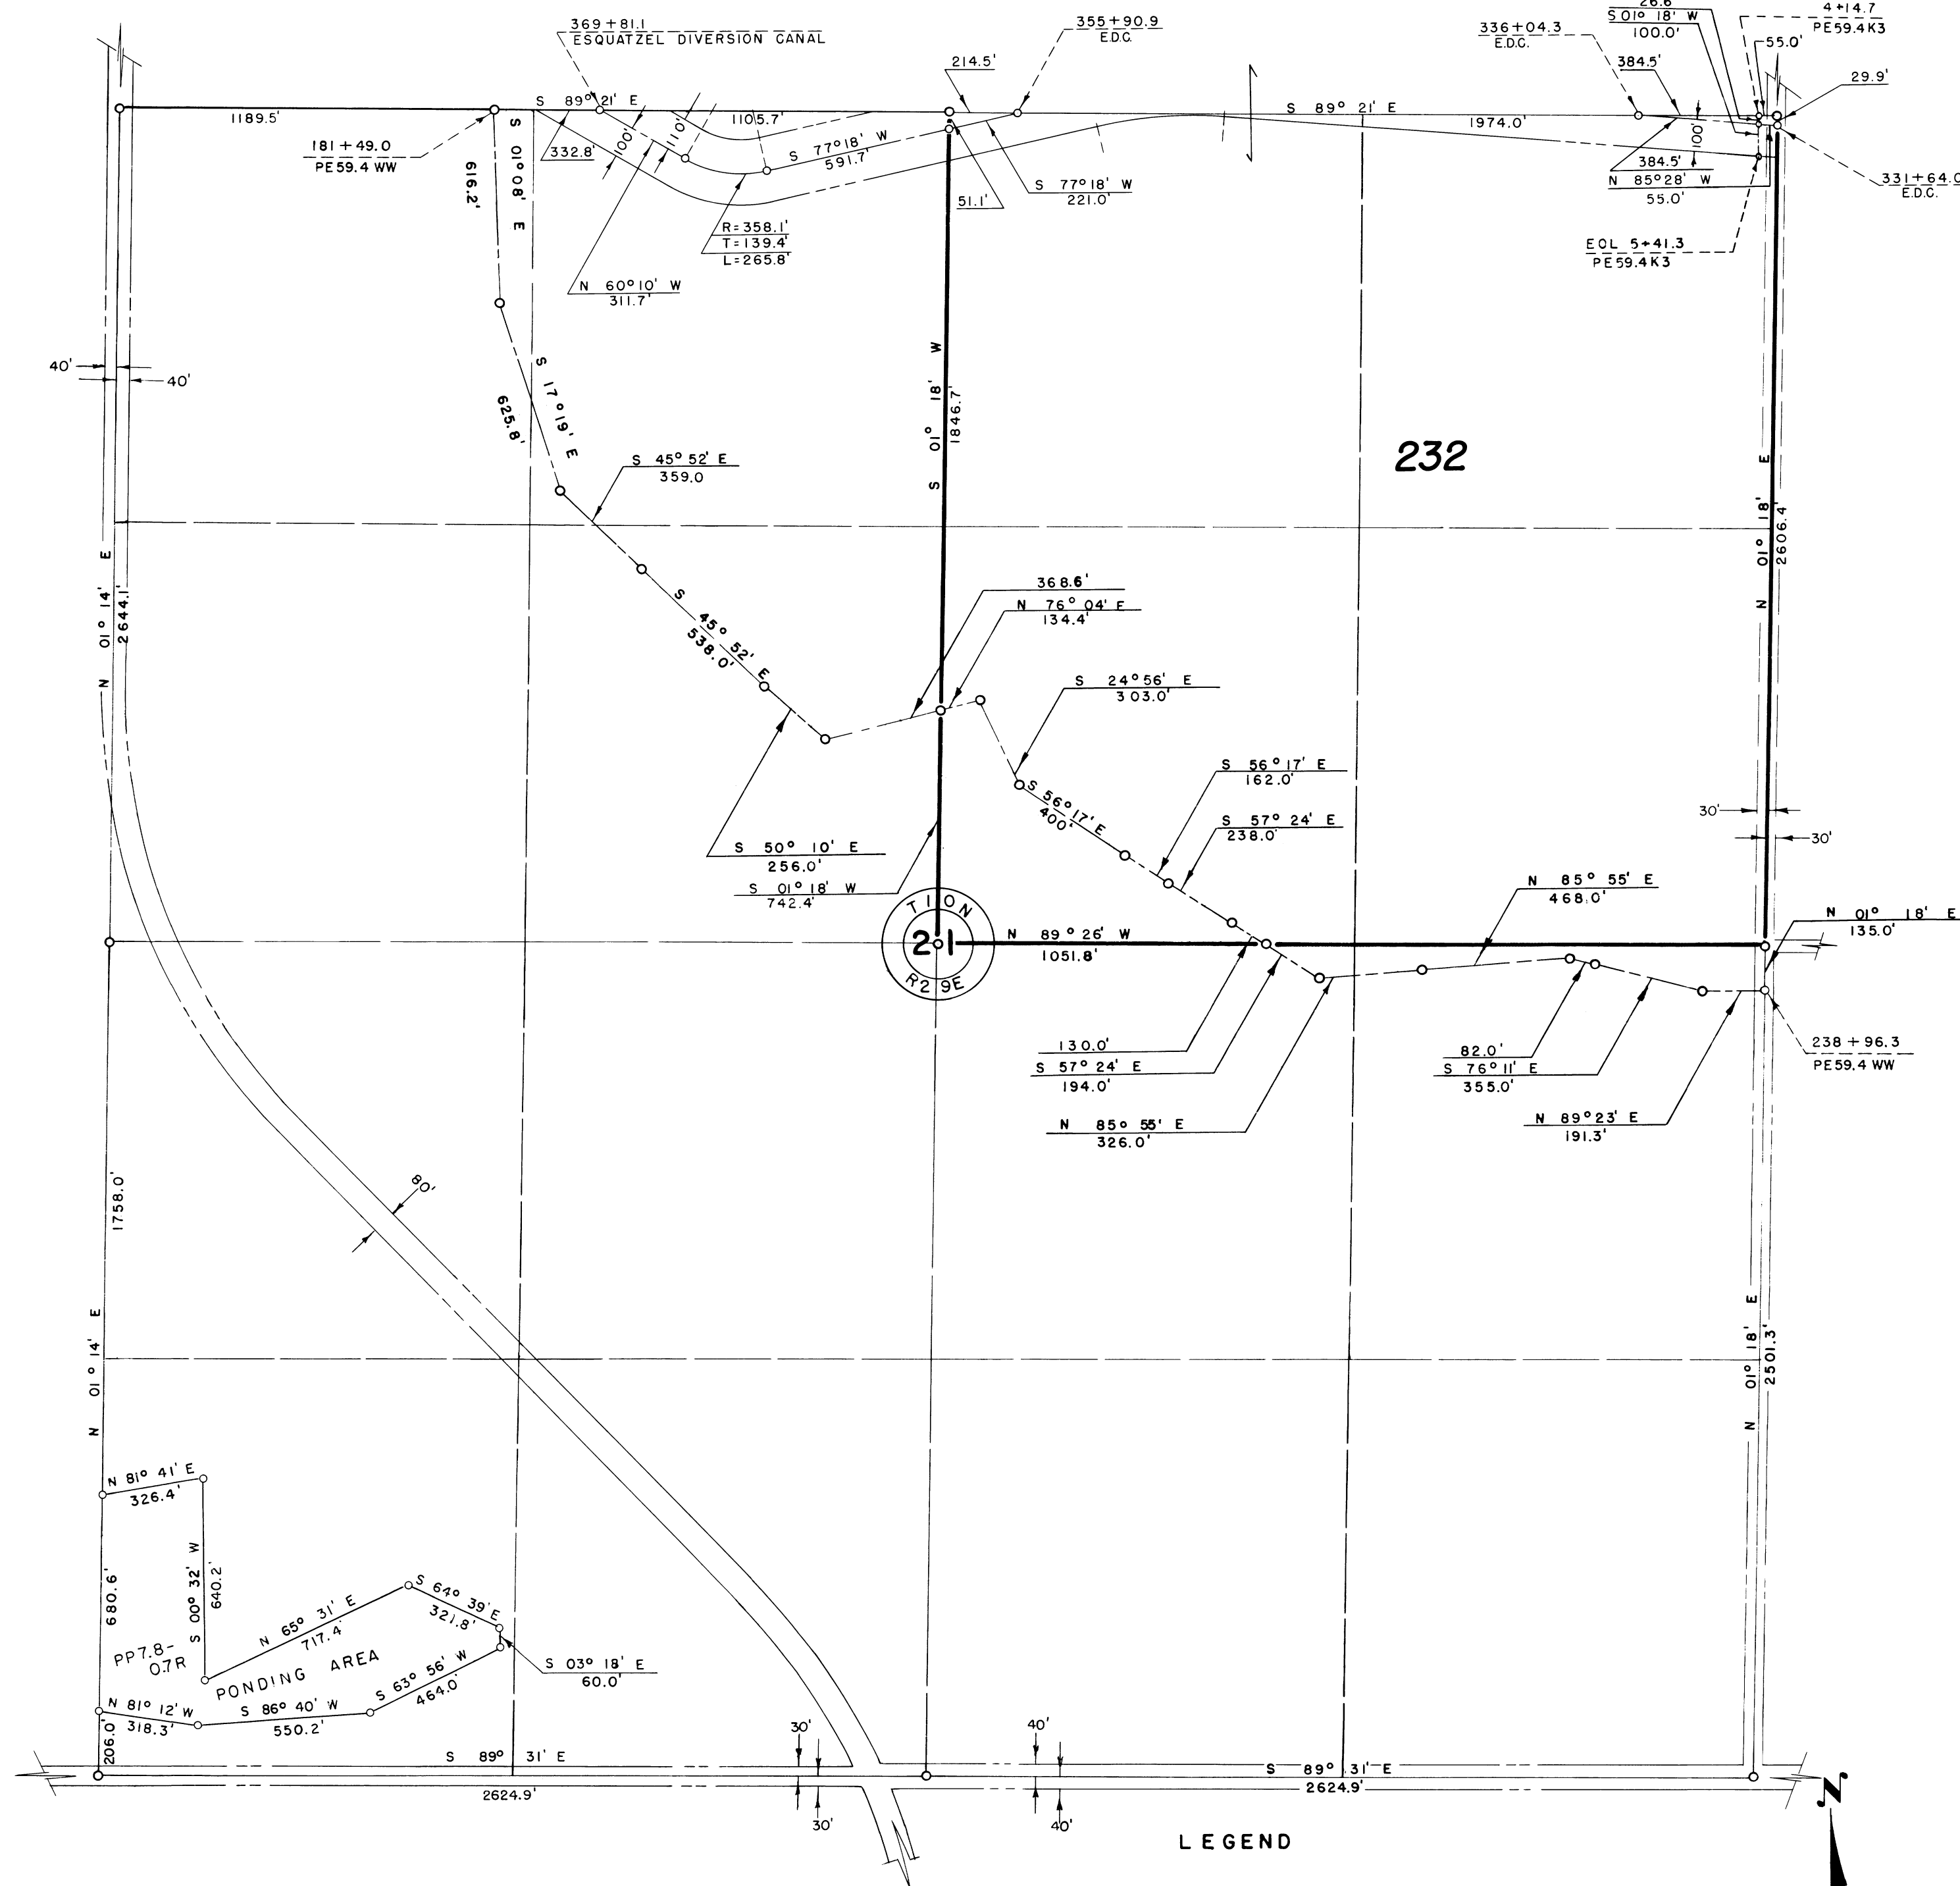

Drawn C.R.A. H.M.R.
Checked C.B.L. J.L.R.
Surveys certified
J.D. Humes
Chief Engineer of D.C. Div
DATE 7-9-57

THIS SHEET NOT RECORDED

LEGEND
== Rights of Way for Roads Roads
== " " " Prop. Roads
o --- o Boundaries of Units
--- Rights of Way for Canals
--- Rights of Way for Drains

232 Unit Number

REV. TO 11-18-76	dc
REV. TO 7-31-67	C.M.

I certify that this is Sheet
25 of 26 Supplemental Sheets
of the Third Revision of
the Final Farm Unit Plat of
Irrigation Block 16.
Wm. H. Tuller
Regional Director (Act.)
DATE 7-15-57

222-116-29974-92