


- NOTE: Buried pipe drain R/W
- ① 60' N. & TO Co. Road S.
 - ② 55' W. & 45' E.
 - ③ 50' N. & TO Co. Road S.
 - ④ 65' W. & 35' E.
 - ⑤ 45' N. & 55' S.
 - ⑥ 65' W. & 75' E.
 - ⑦ 45' W. & 55' E.

16-59

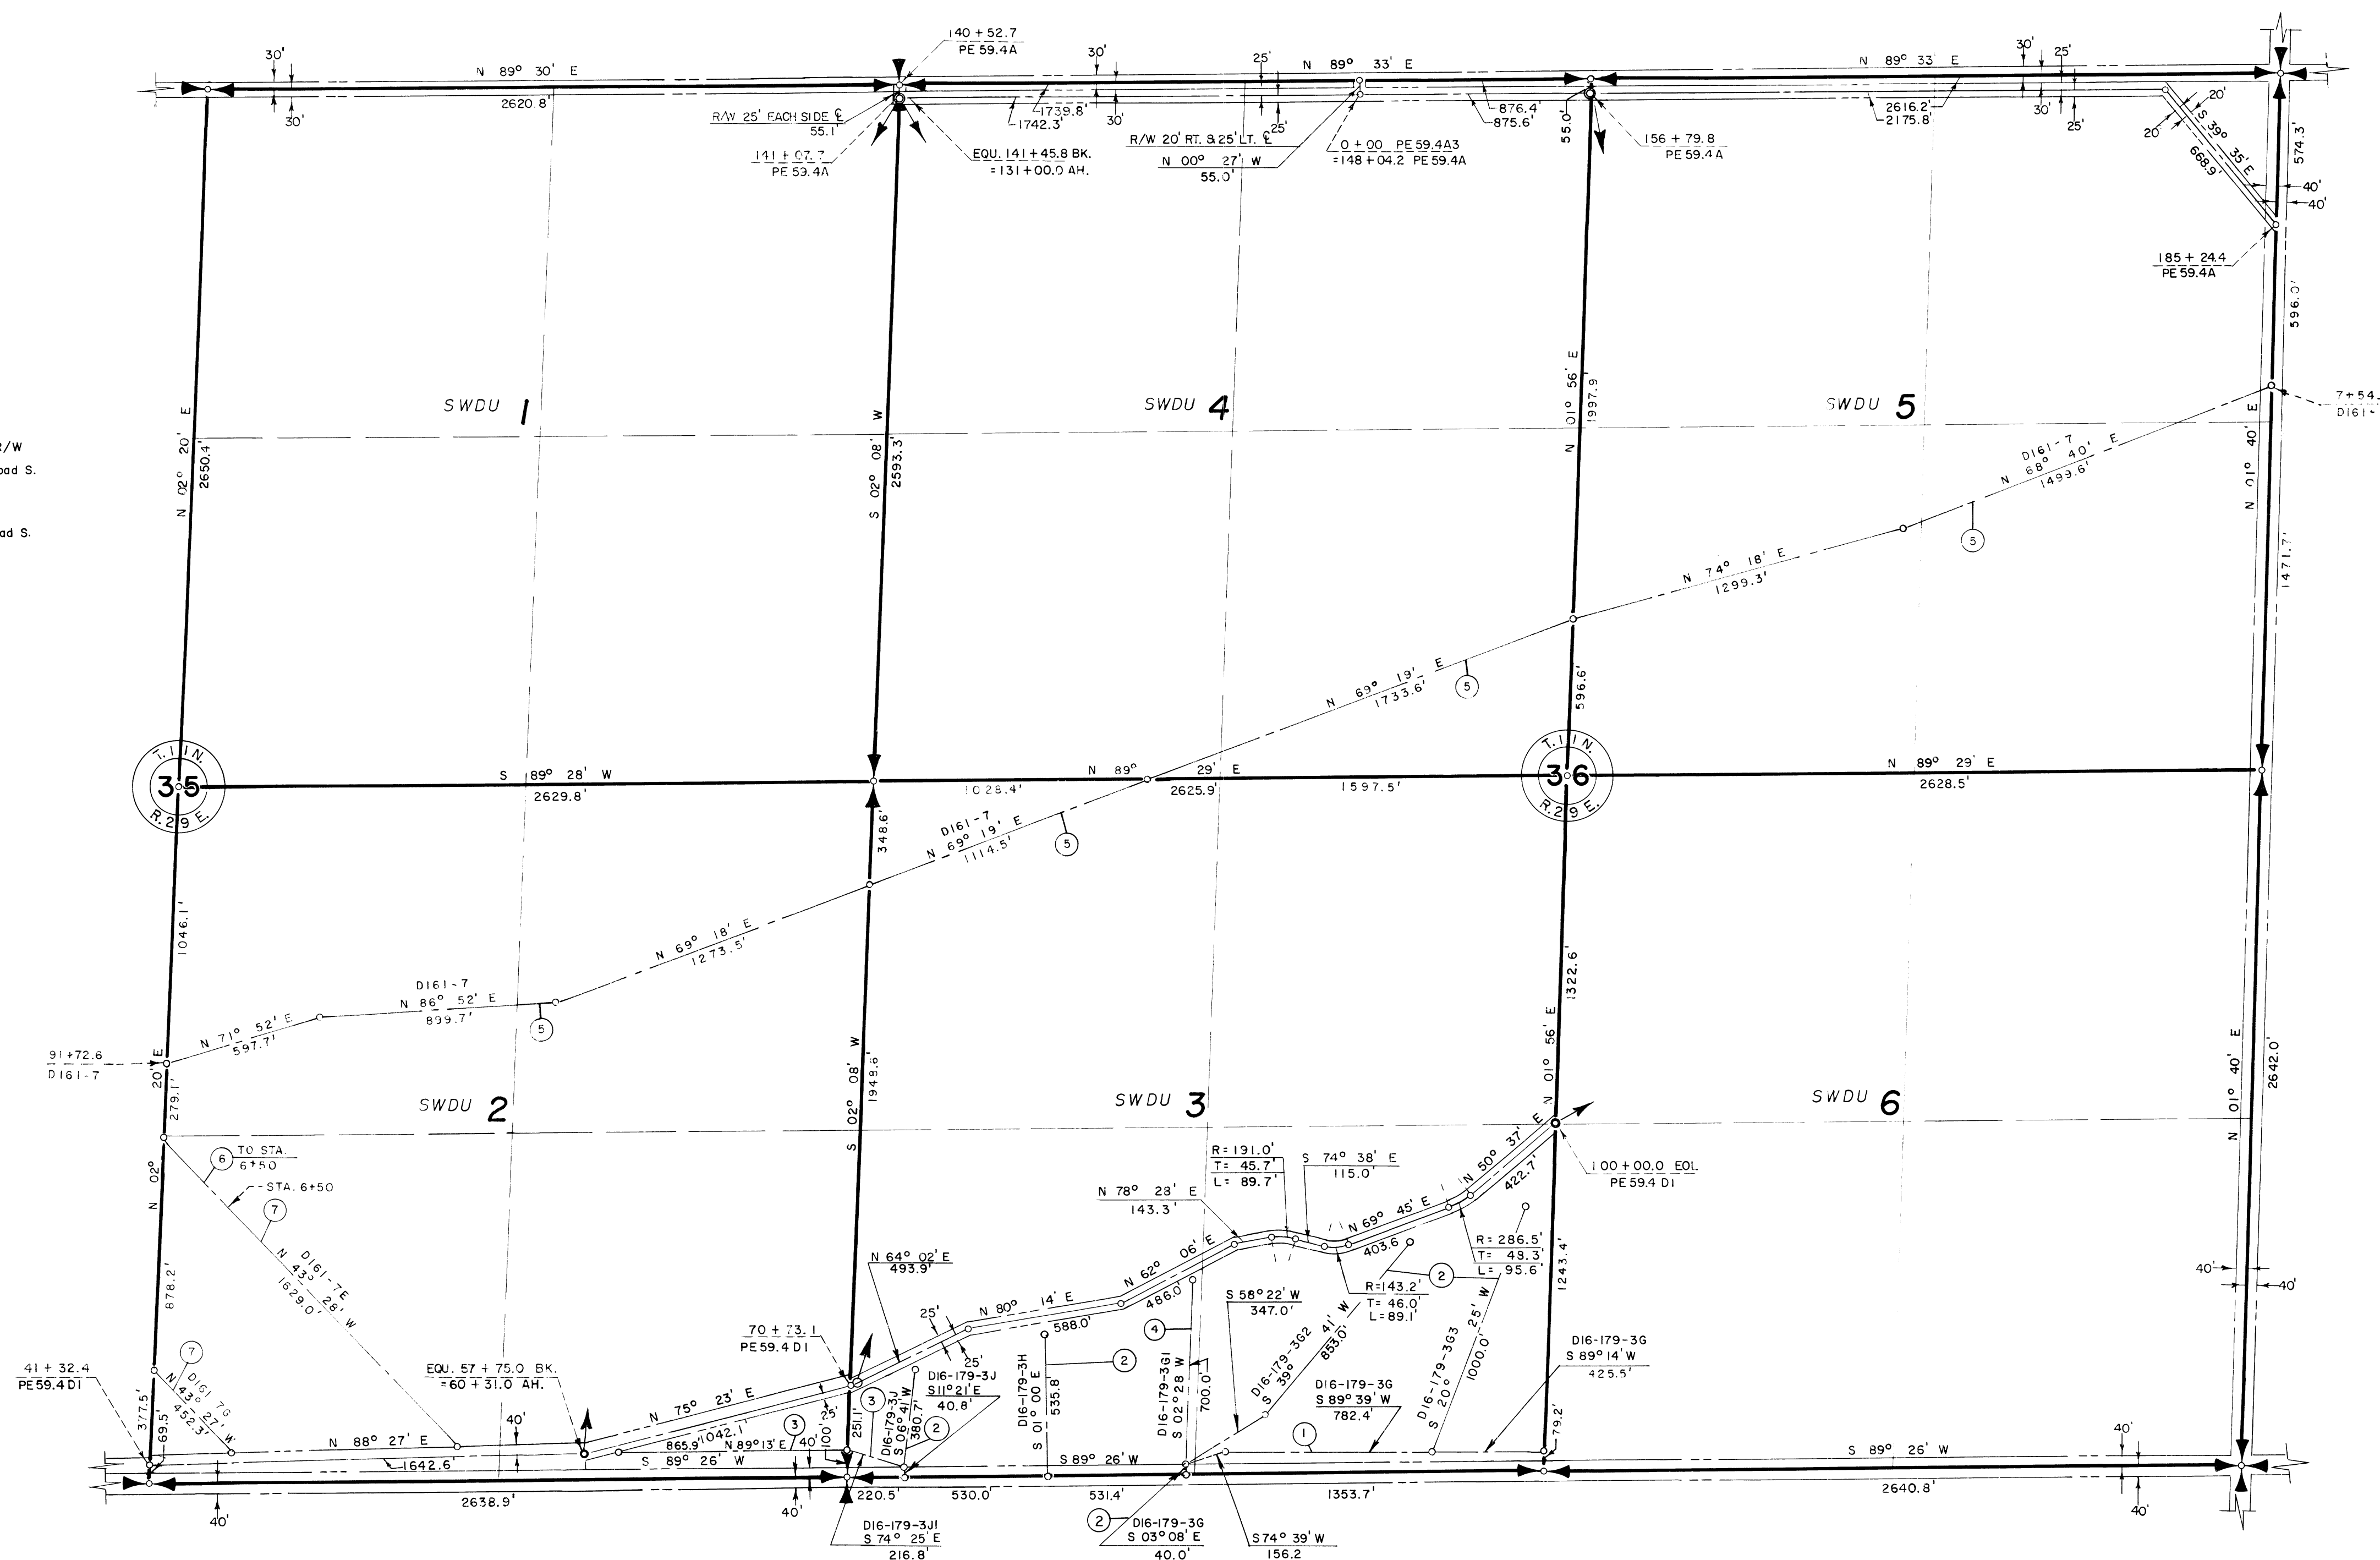

LEGEND

- — ○ Boundaries of Units
- Rights of Way for Roads
- Rights of Way for Canals
- Rights of Way for Drains
- 5 Unit Number
- — Approximate Location of Unit Turnout

REV. TO 10-3-80	dc
REV. TO 7-20-76	dc
REV. TO 7-29-66	C.M.

Irr. Block 161 Sheet 3 of 10

222-116-34116-3