

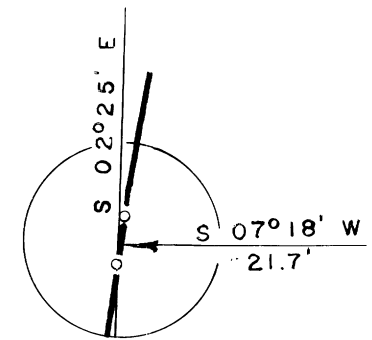


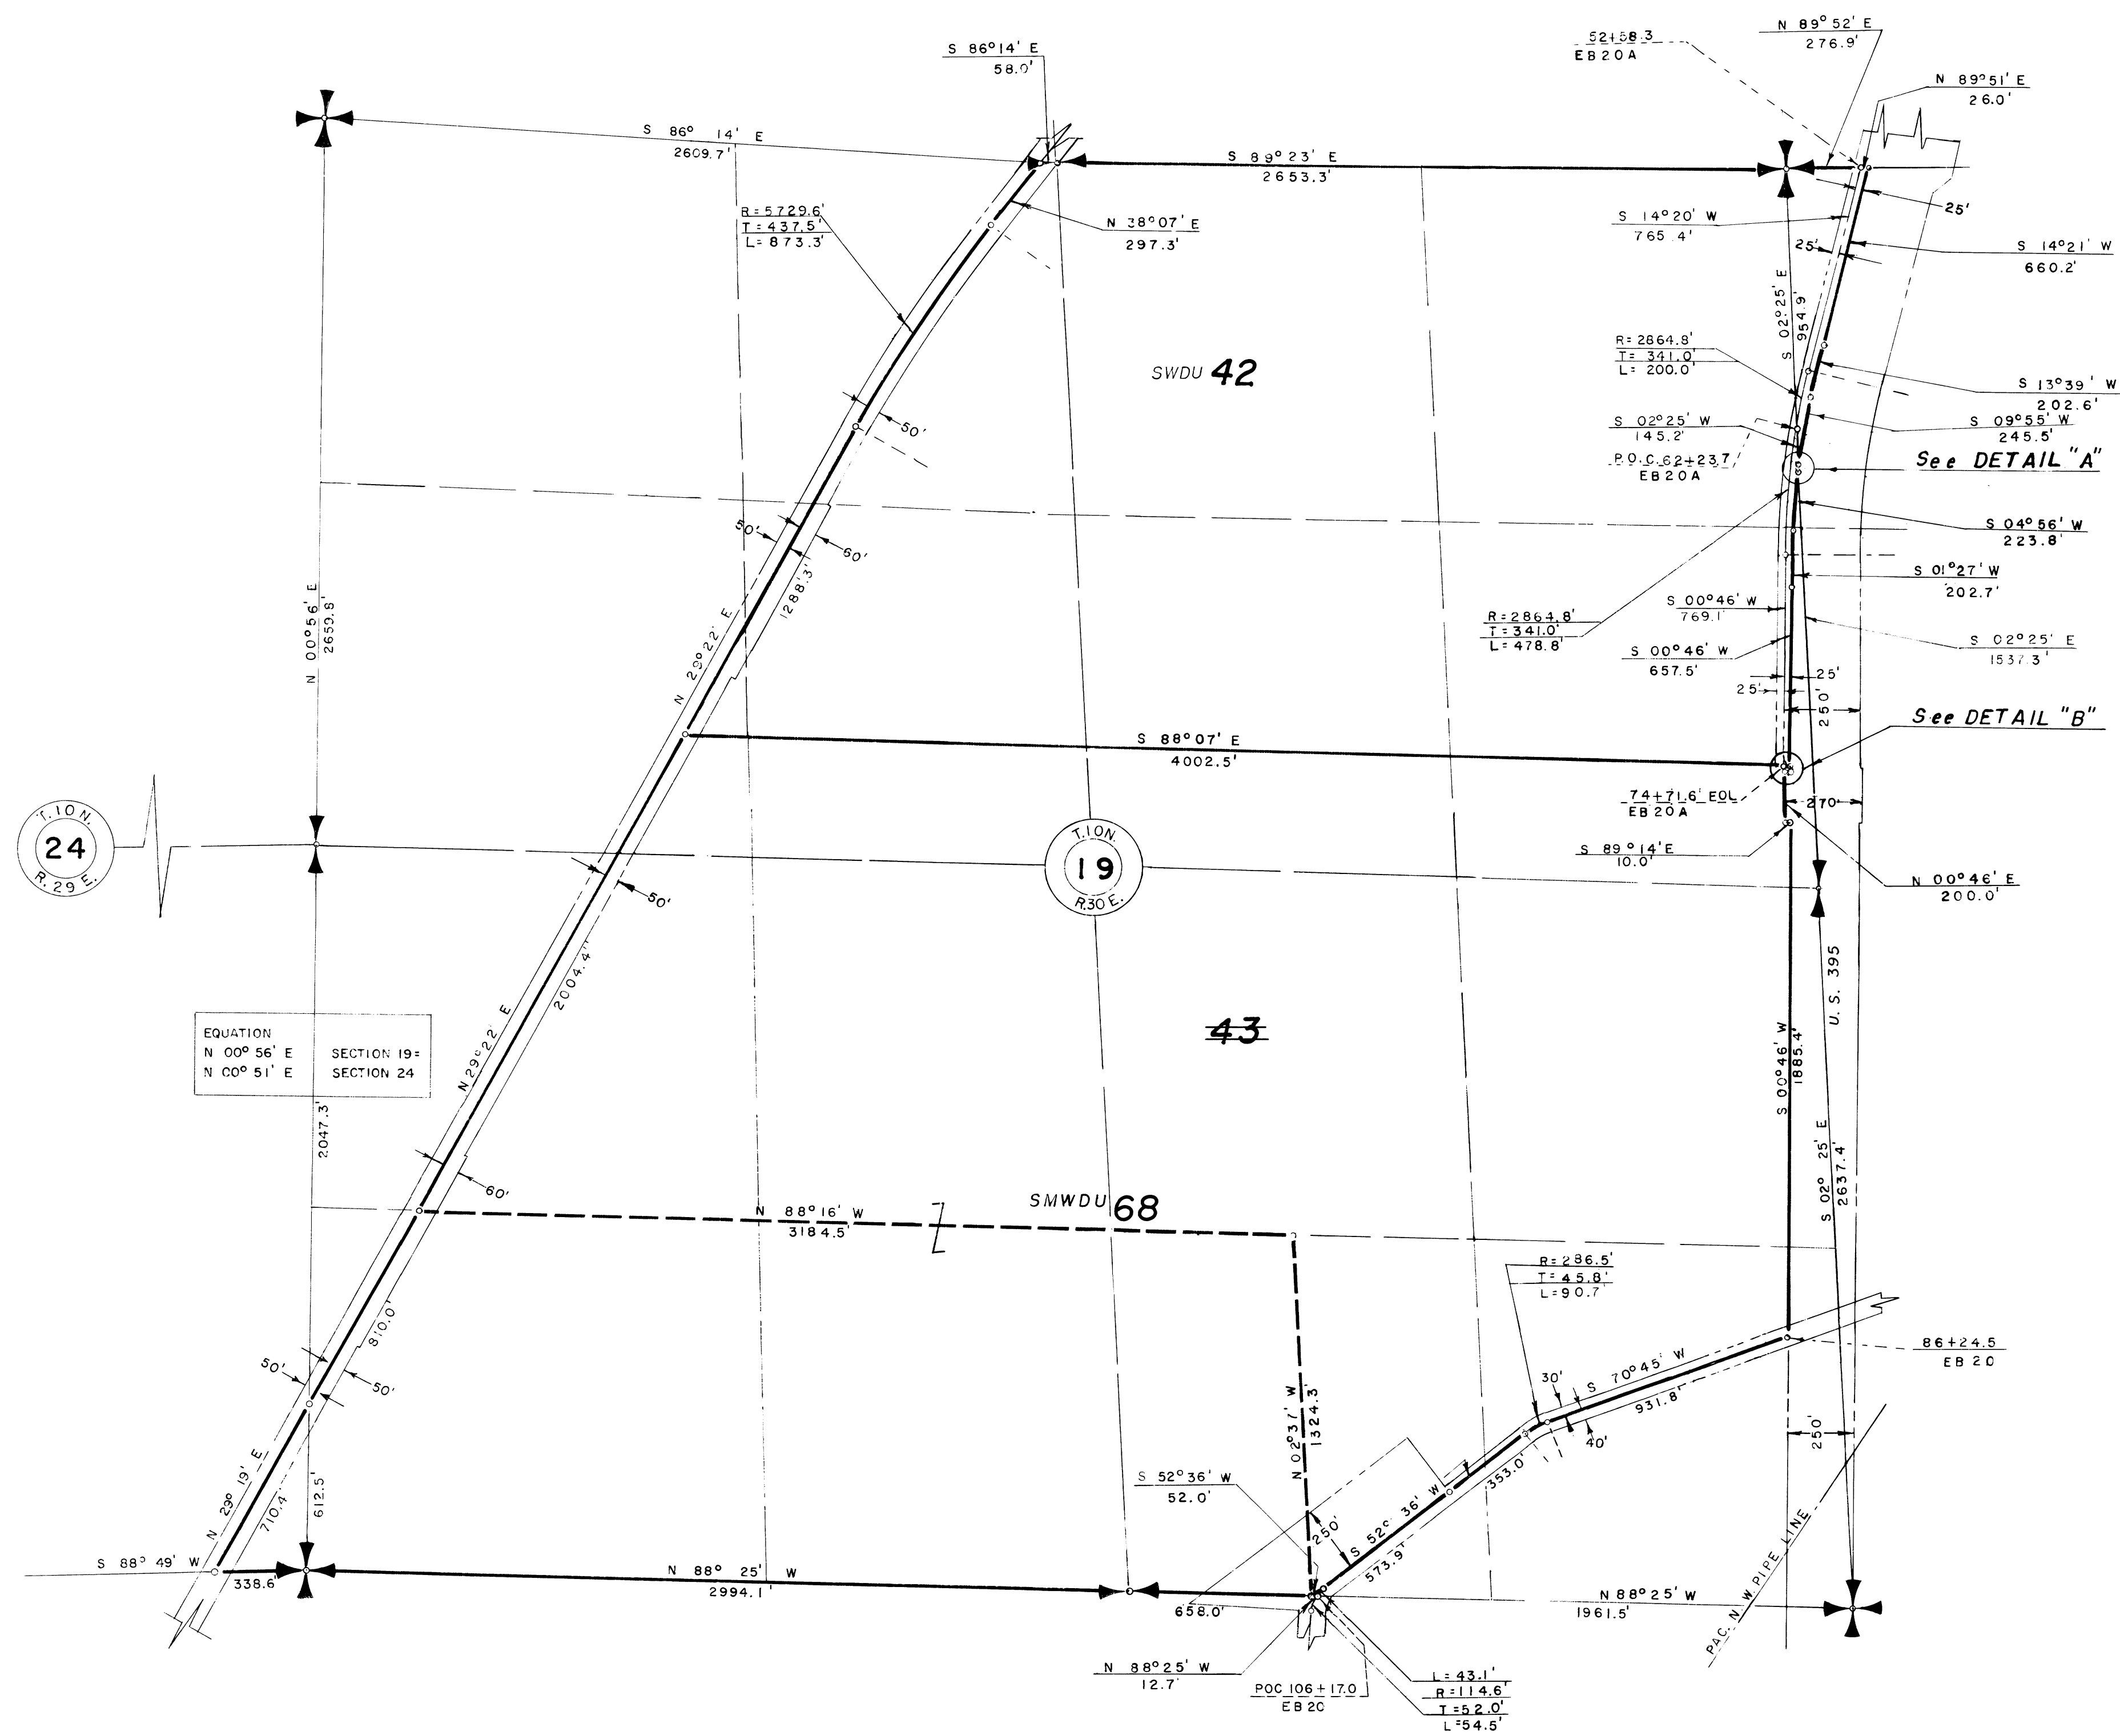

DETAIL "A"

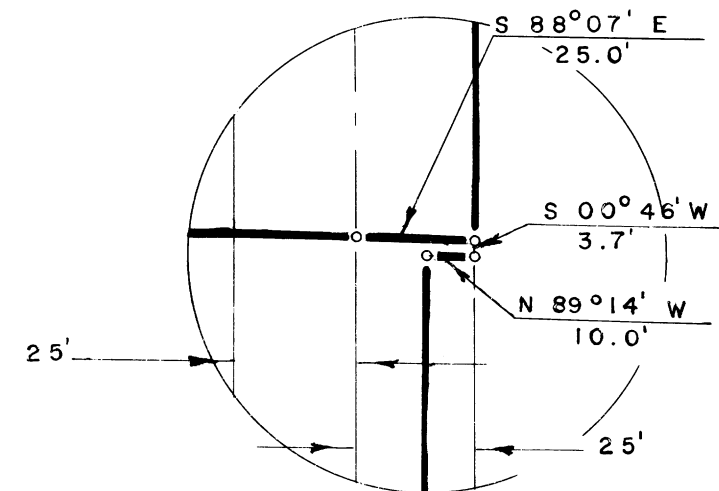

DETAIL "B"

Drawn F. R.
 Checked dc
 Surveys certified
A. J. Davidson
 Chief, Engr. Div.

DATE 6-13-62

400 3 2 1 0 2 400
 SCALE OF FEET

LEGEND
 ————○———○ Boundaries of Units
 ———— Rights of Way for Roads
 ———— Rights of Way for Canals
 ———— Rights of Way for Drains
 - - - - - Former Unit Boundary
 42 Unit Number

REV. TO 12-28-73	<u>dc</u>
REV. TO 7-31-68	<u>SM</u>
REV. TO 9-1-64	<u>Bm</u>

I certify that this is Sheet
 12 of 20 Supplemental Sheets
 of the Final Farm Unit Plat
 of Irrigation Block 17

M. B. Austin
 Regional Director (Act.)
 DATE 7-3-62