


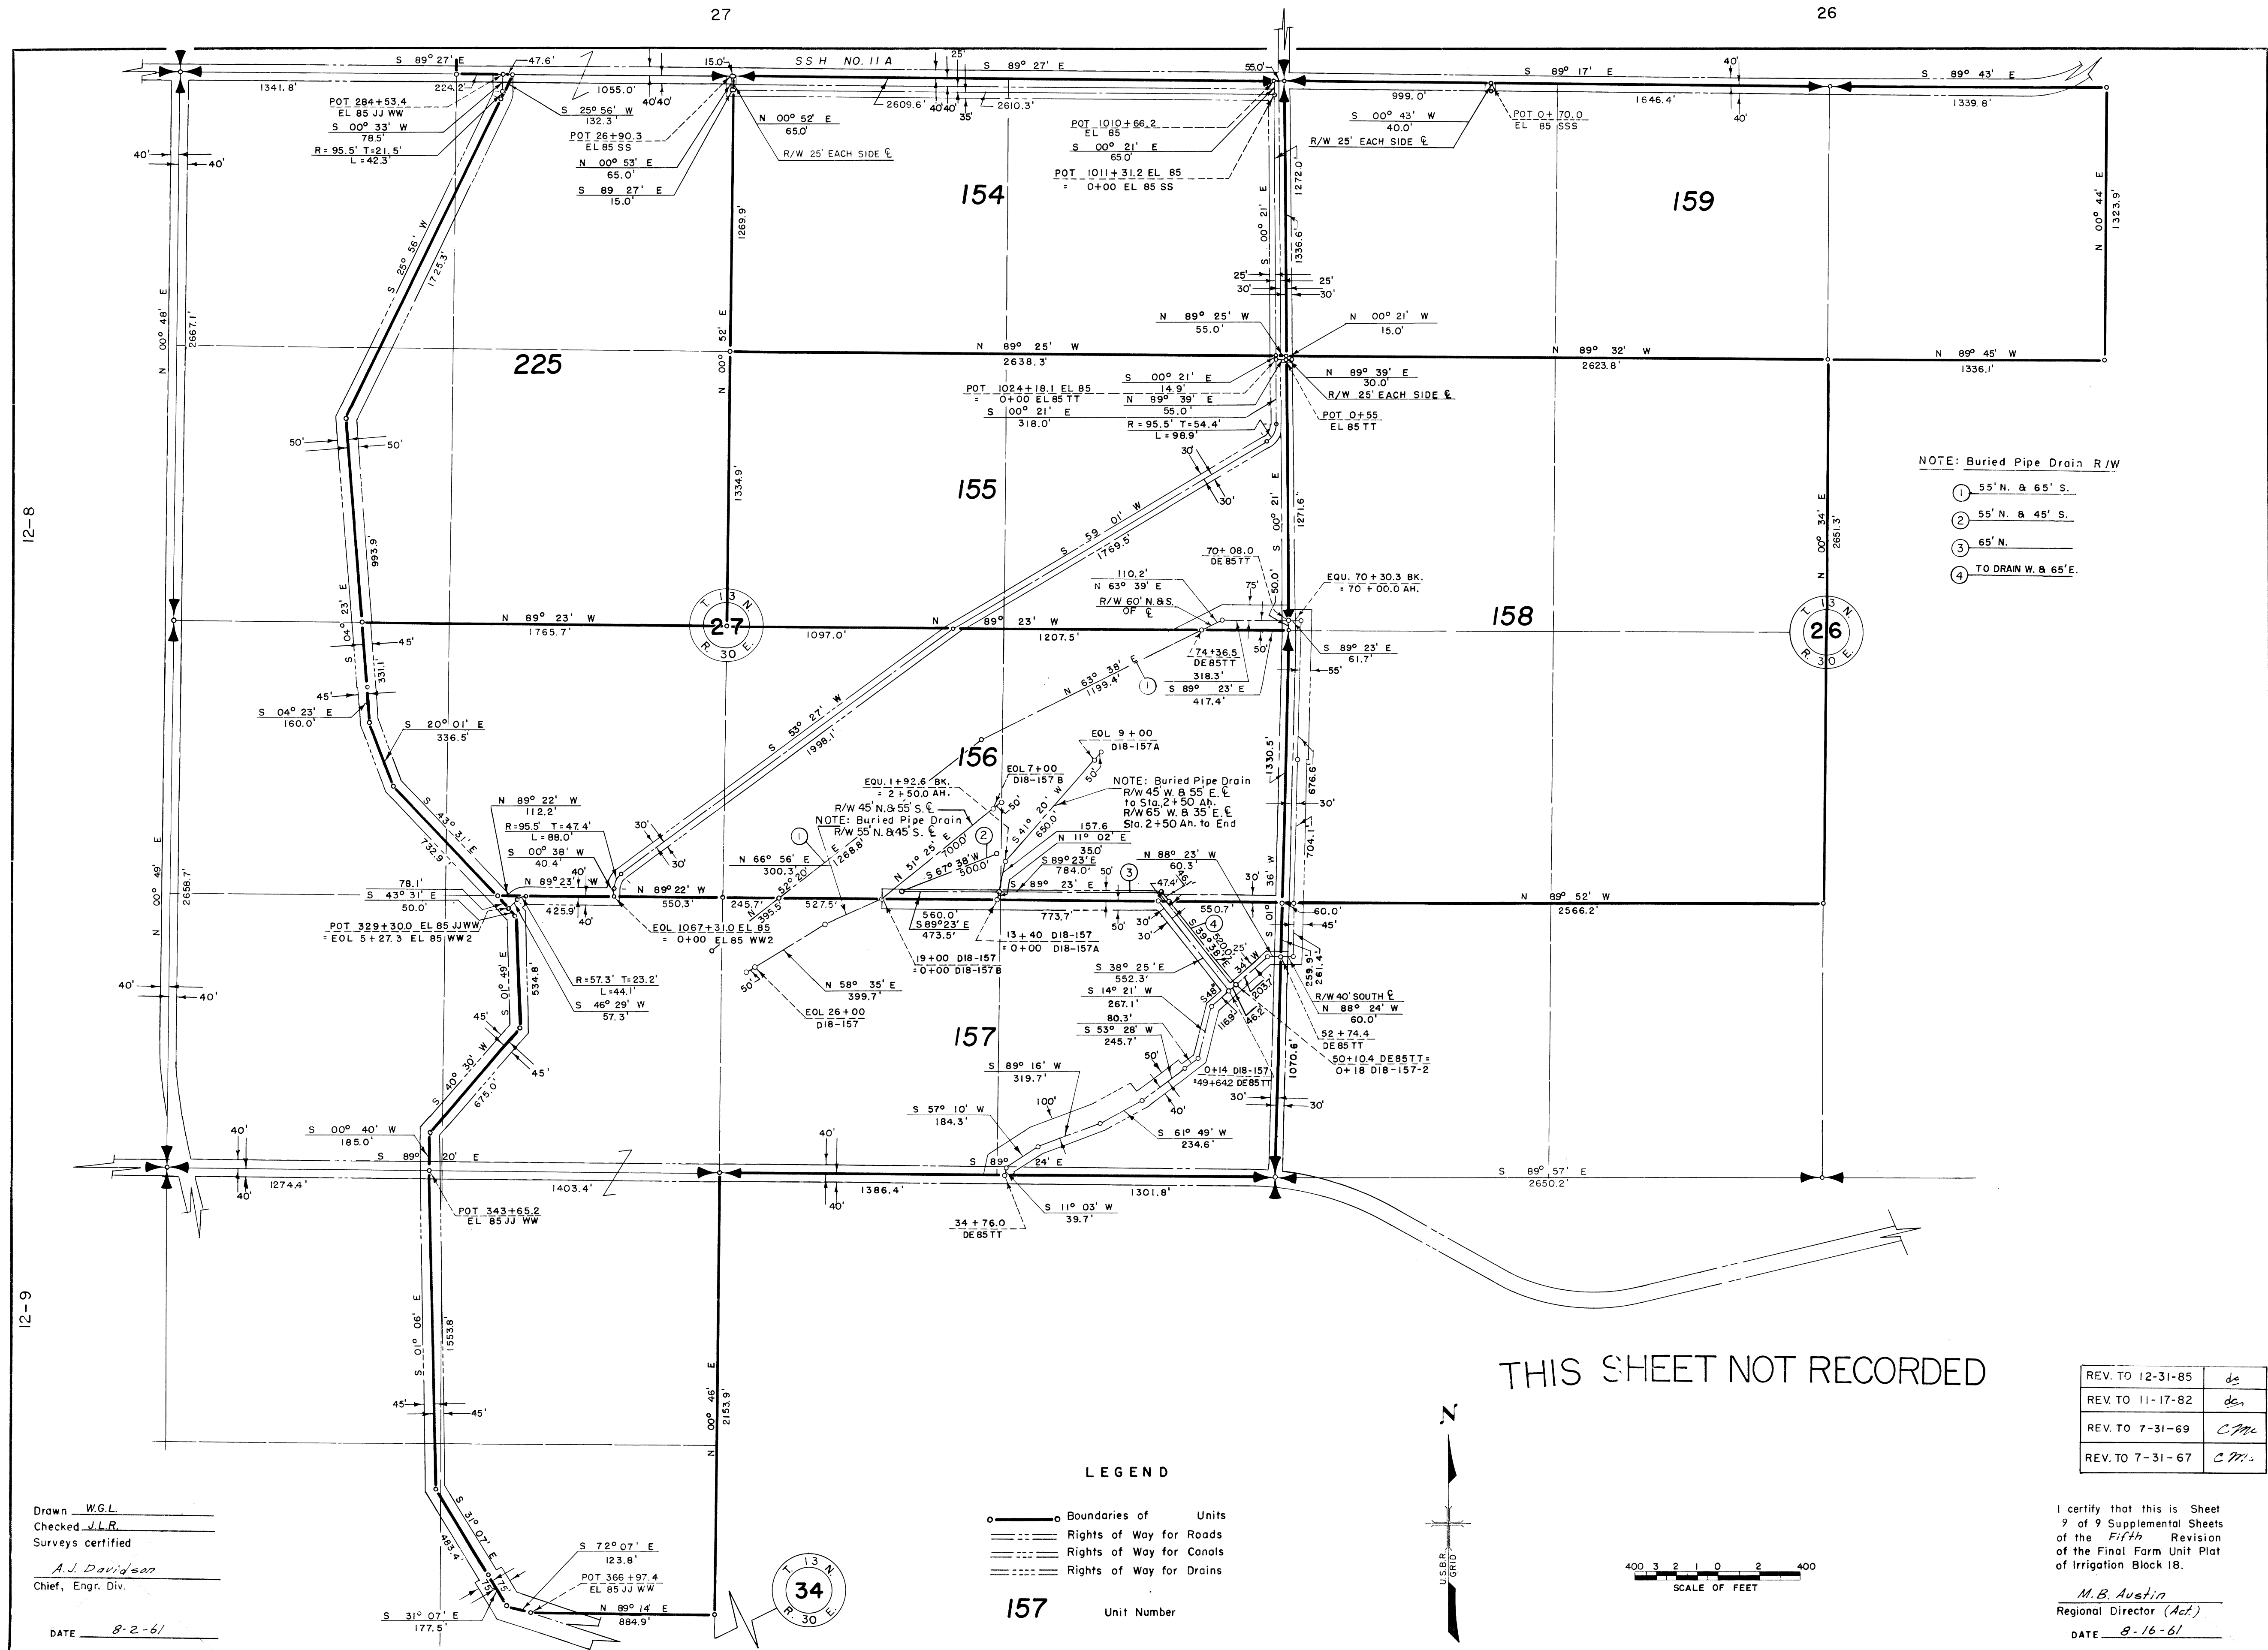

Drawn W.G.L.
Checked J.L.R.
Surveys certified
A.J. Davidson
Chief, Engr. Div.
DATE 8-2-61

LEGEND
○ — — — — — Boundaries of Units
= = = = = Rights of Way for Roads
= = = = = Rights of Way for Canals
= = = = = Rights of Way for Drains
157 Unit Number

THIS SHEET NOT RECORDED

REV. TO 12-31-85	de
REV. TO 11-17-82	de
REV. TO 7-31-69	C.M.
REV. TO 7-31-67	C.M.

I certify that this is Sheet
9 of 9 Supplemental Sheets
of the Fifth Revision
of the Final Farm Unit Plat
of Irrigation Block 18.
M.B. Austin
Regional Director (Act.)
DATE 8-16-61

222-116-32/61-28