


NOTE: Buried Pipe Drain R/W

- ① 55' W. & 70' E.  
 ② 55' W. & 45' E.

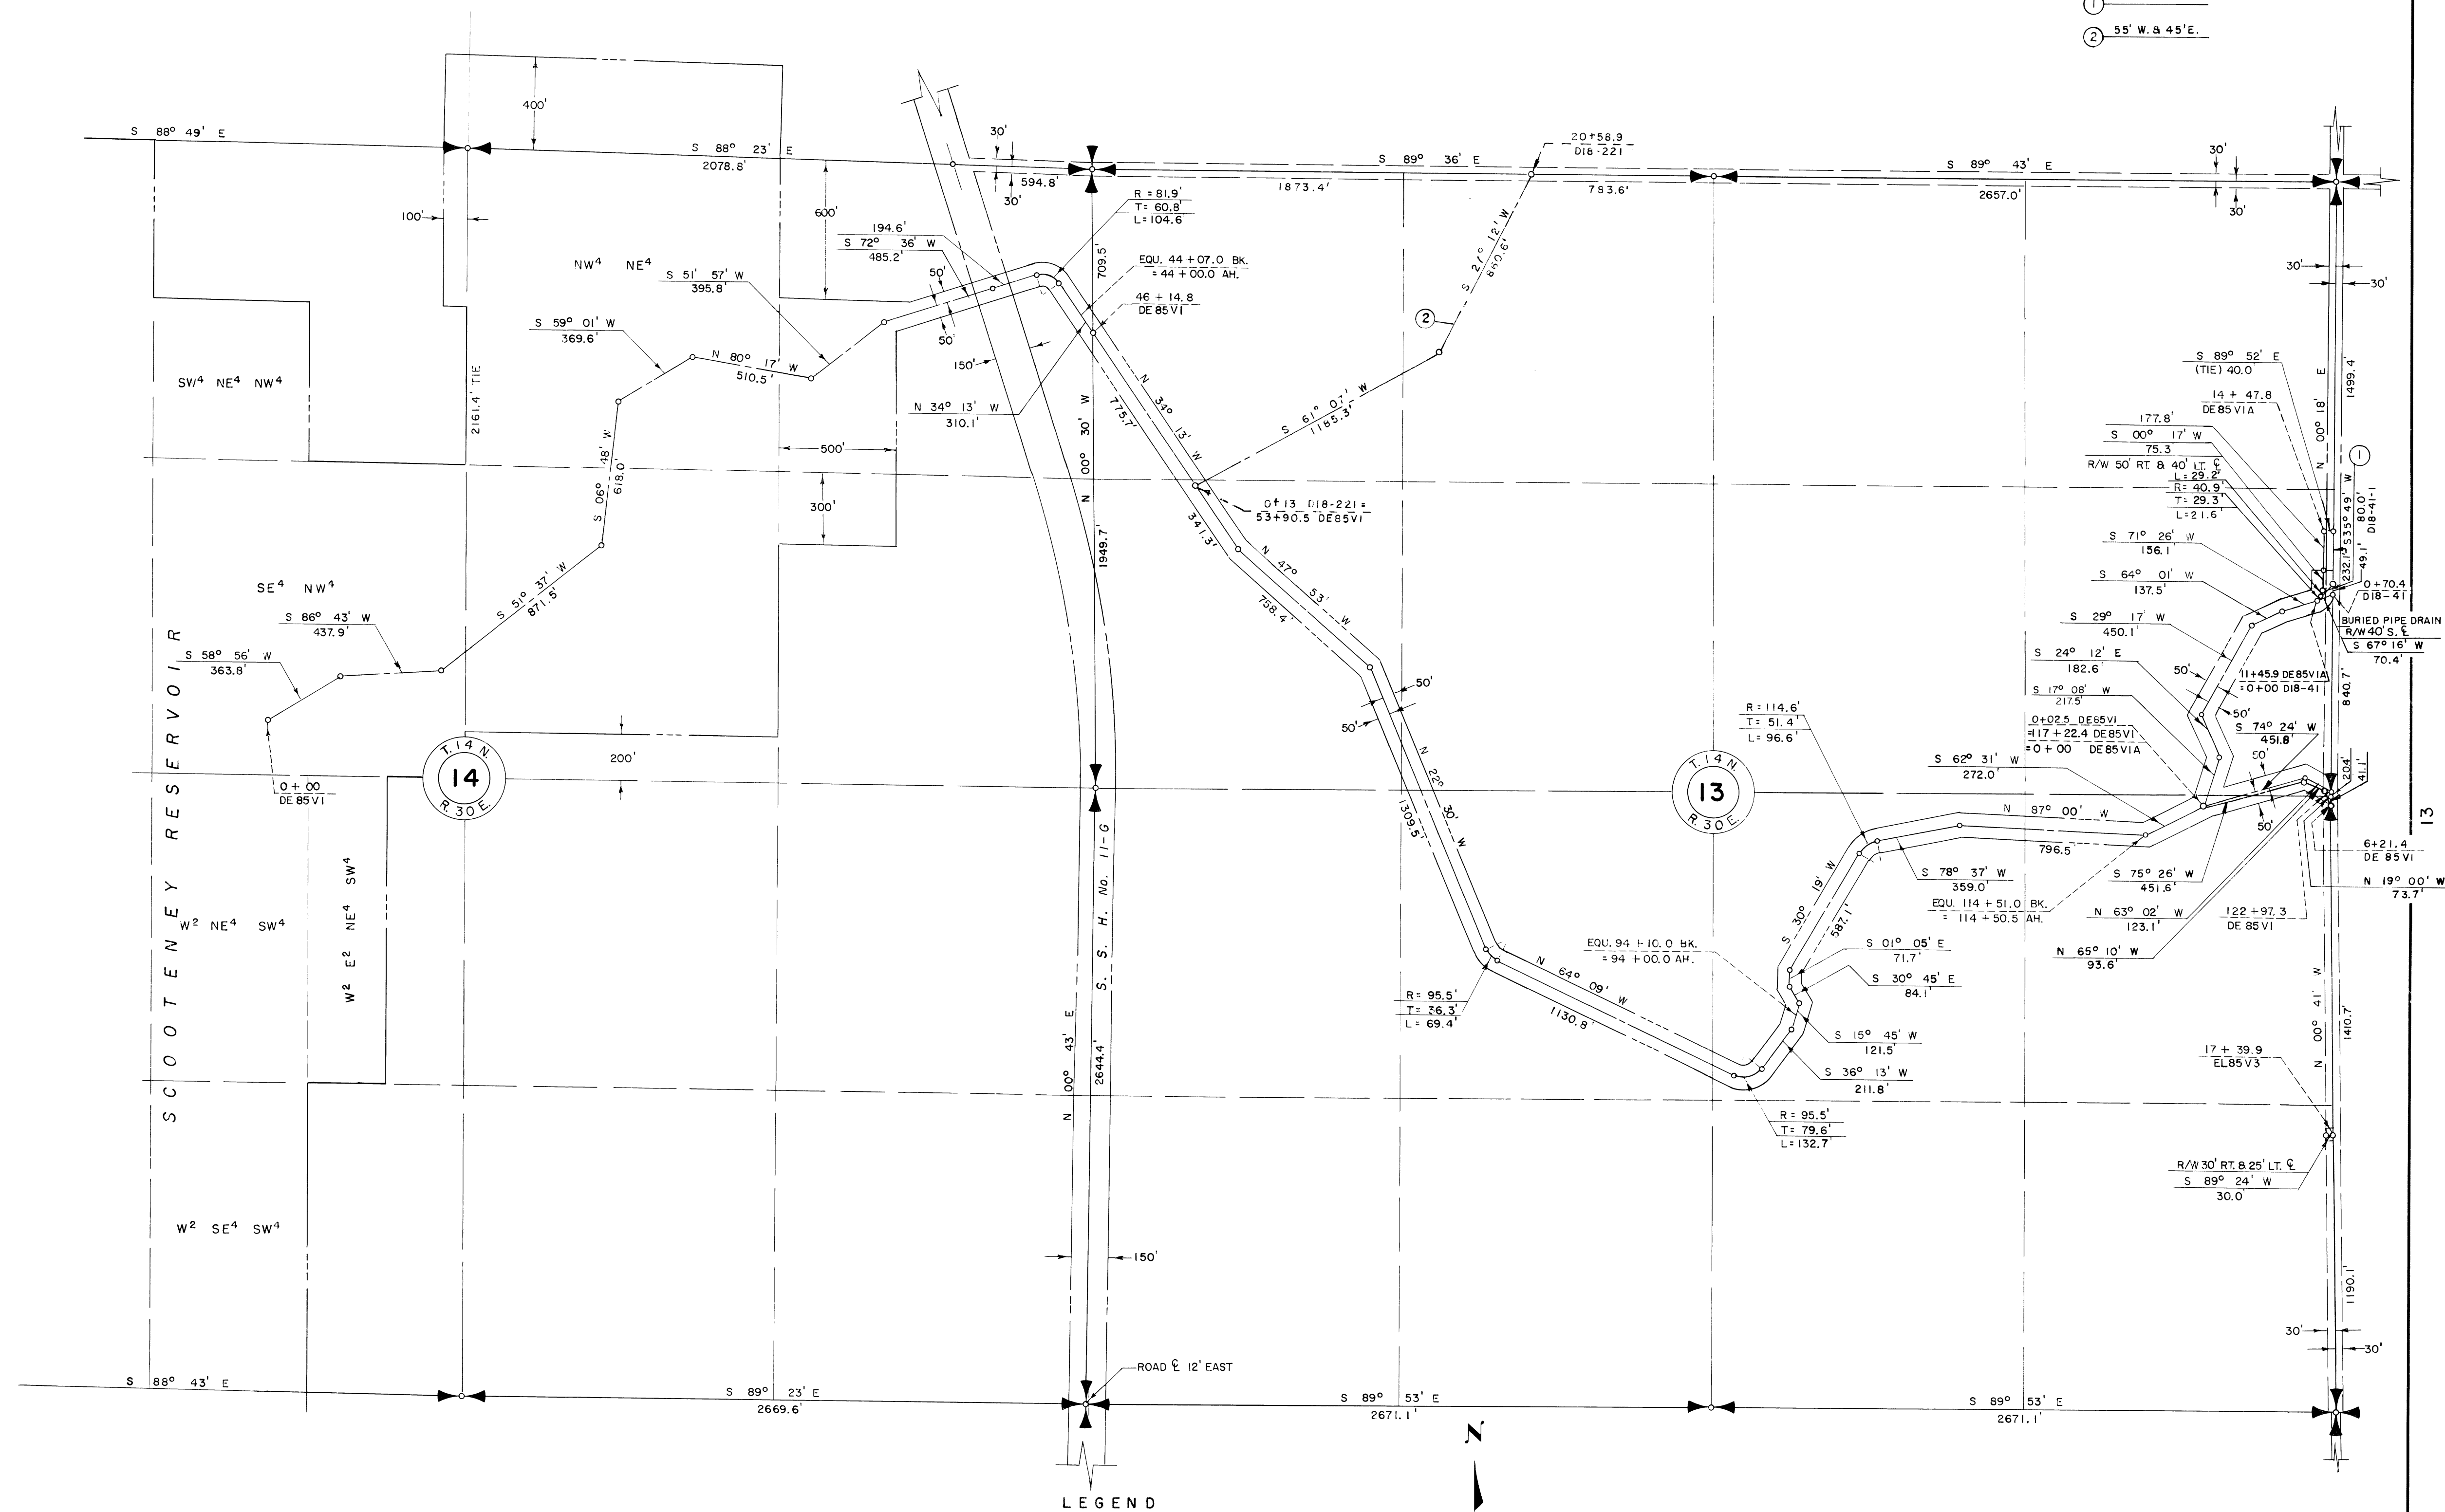

11-17

Drawn O.K.O.  
 Checked R.E.W.  
 Surveys certified  
A.J. Davidson  
 Chief, Engr. Div.

DATE 8-3-62

400 3 2 1 0 2 400  
 SCALE OF FEET

==== Rights of Way for Roads  
 ===== Rights of Way for Canals  
 - - - - - Rights of Way for Drains  
 ===== Rights of Way for Proposed Roads

NOTE: This drawing supersedes and replaces Drawing No. 30 attached to and filed with Farm Unit Plat of Irrigation Block 18 as recorded in Franklin County on Aug. 28, 1961

H.T. Nelson  
 Regional Director  
 DATE 8-13-62

|                 |    |
|-----------------|----|
| REV. TO 10-3-80 | dc |
| REV. TO 6-24-77 | dc |